



ORIGINAL SIZE A1
 200mm
 DO NOT SCALE - IF IN DOUBT, ASK



LEGEND

	ROADMARKING		NEW FOOTPATH / KERB EXTENSION
	NEW KERBLINE		NEW GREEN SURFACING
	NEW RED SURFACING		NEW GRASS BERM
	NEW BROKEN YELLOW LINES "NSAAT"		NEW HIGH FRICTION SURFACE
	NEW / RELOCATED SIGN		NEW TACTILE PAVERS
	NEW TRAFFIC SIGNAL		EXISTING VEHICLE CROSSING
	NEW STREET LIGHT POLE		

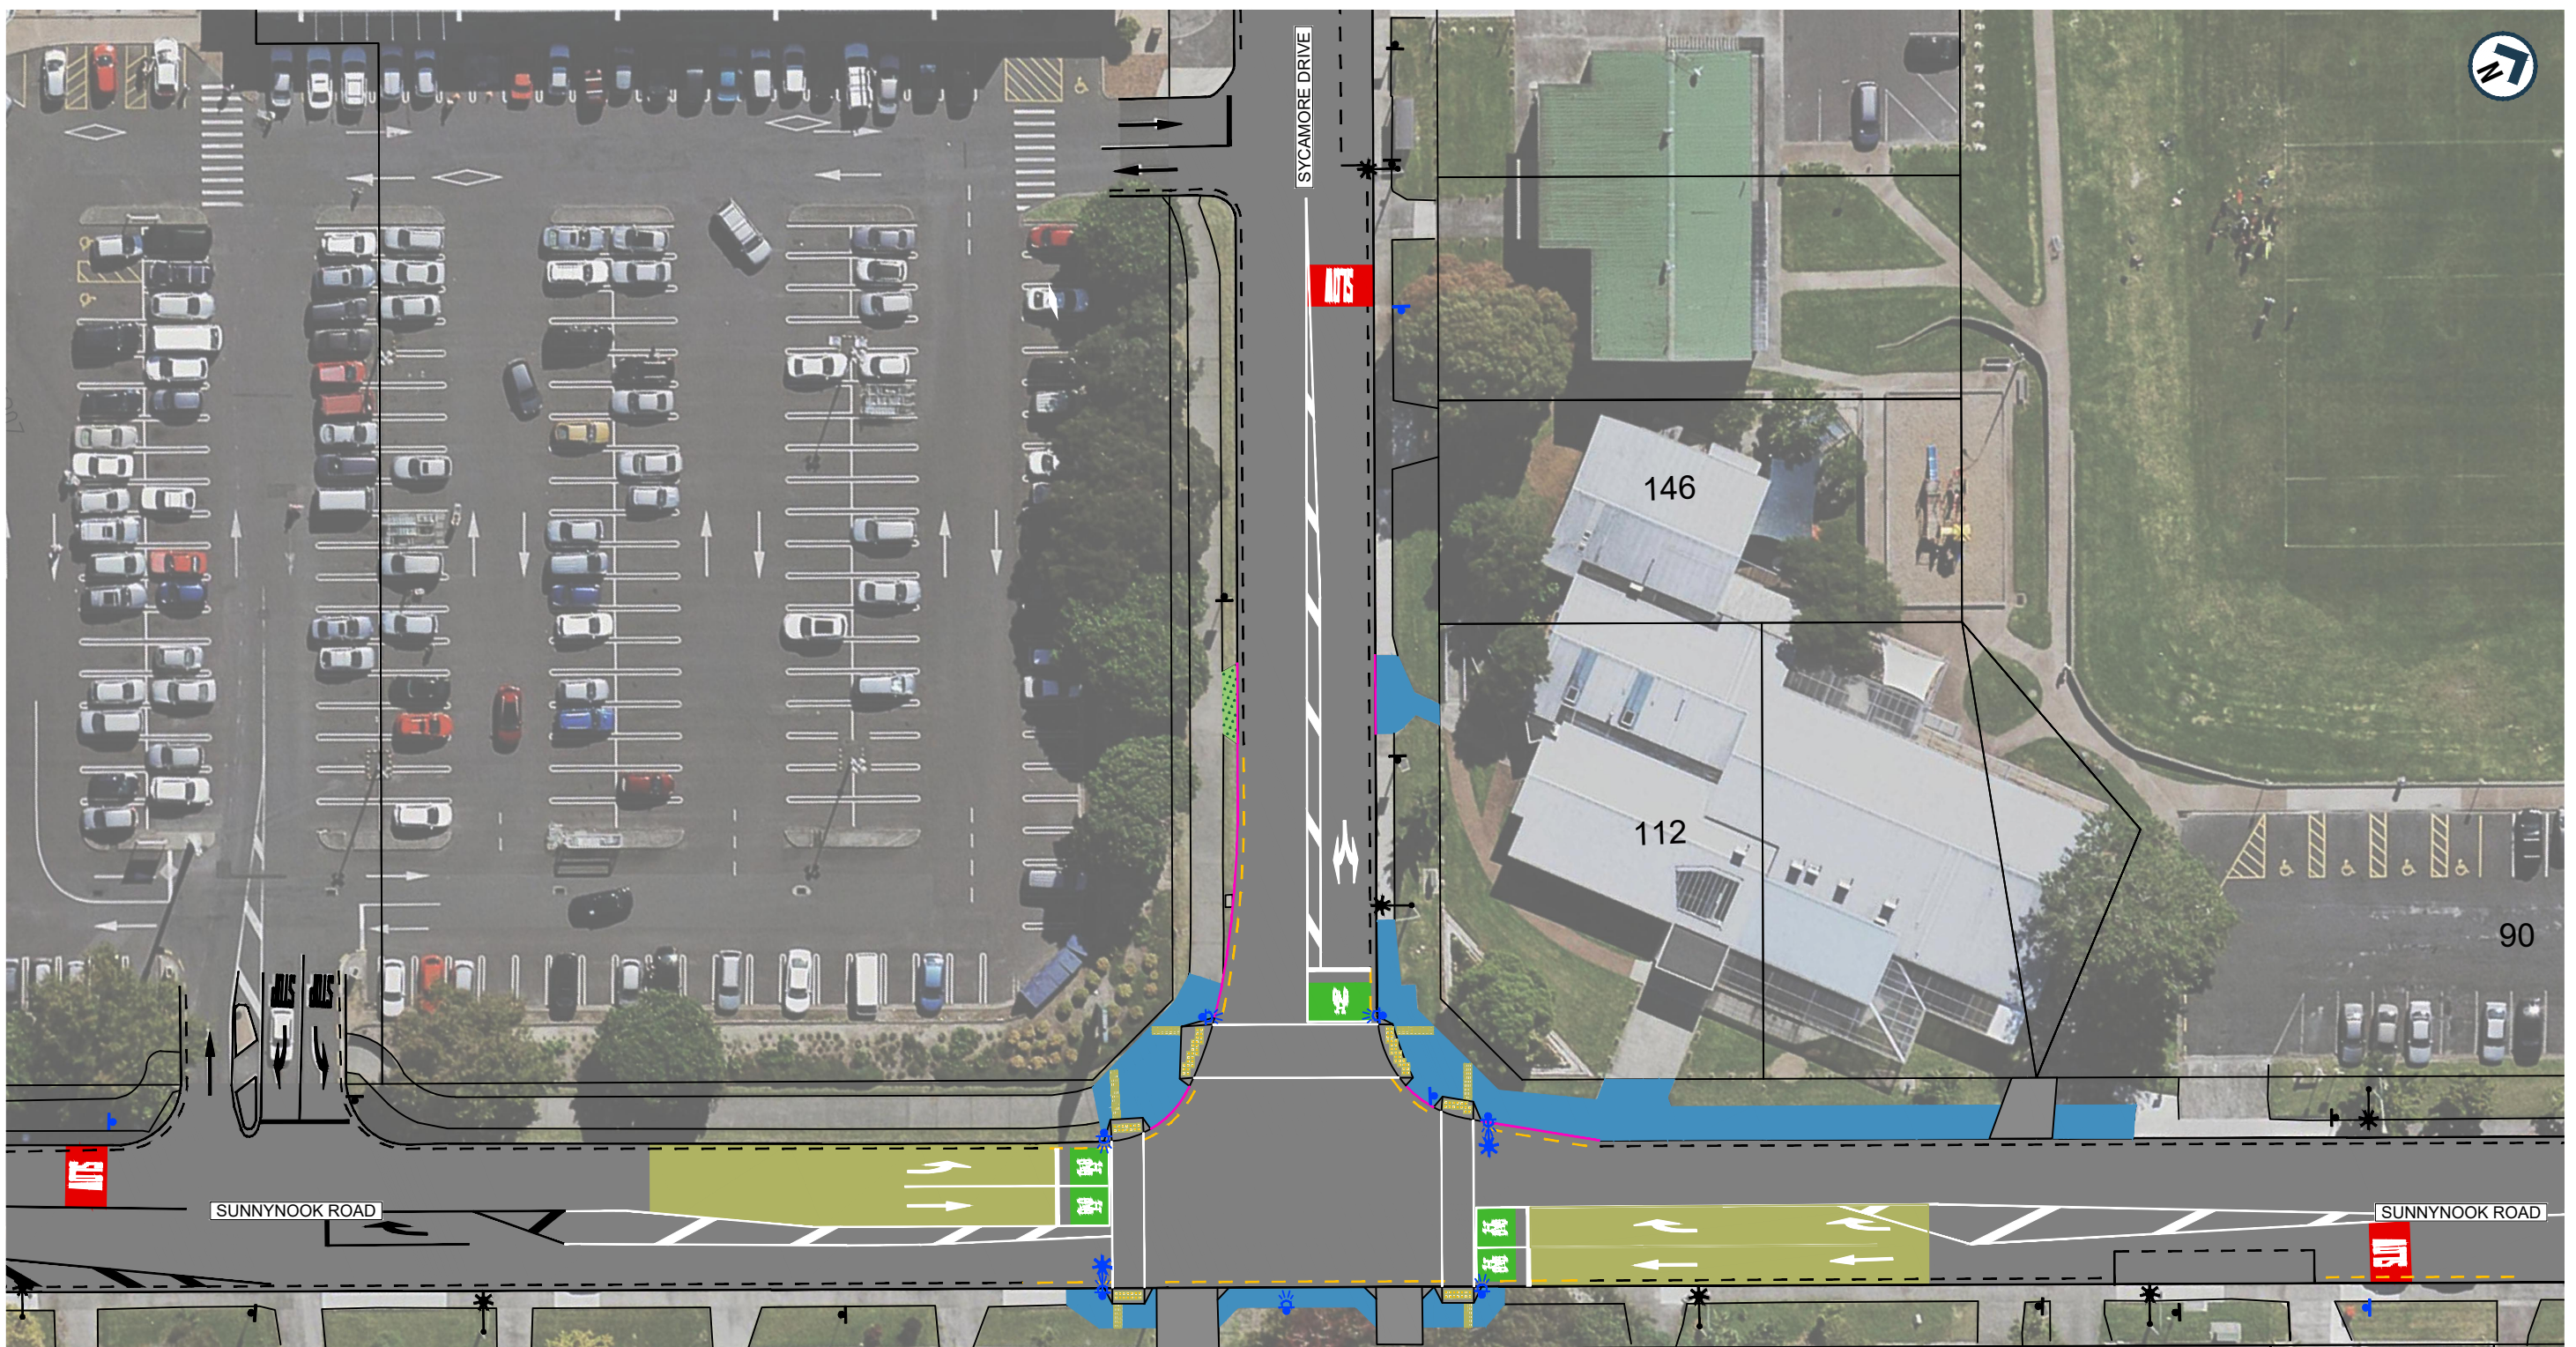

AUCKLAND TRANSPORT
 SUNNYSOOK RD / SYCAMORE DR
 INTERSECTION IMPROVEMENTS

Status Stamp	FOR CONSULTATION	
Date Stamp	13.07.2023	
A1 Scale	1:250	A3 Scale 1:500
Drawing No.	310204977-01-001_G025	Rev. C