


ORIGINAL SIZE A1
DO NOT SCALE - IF IN DOUBT, ASK

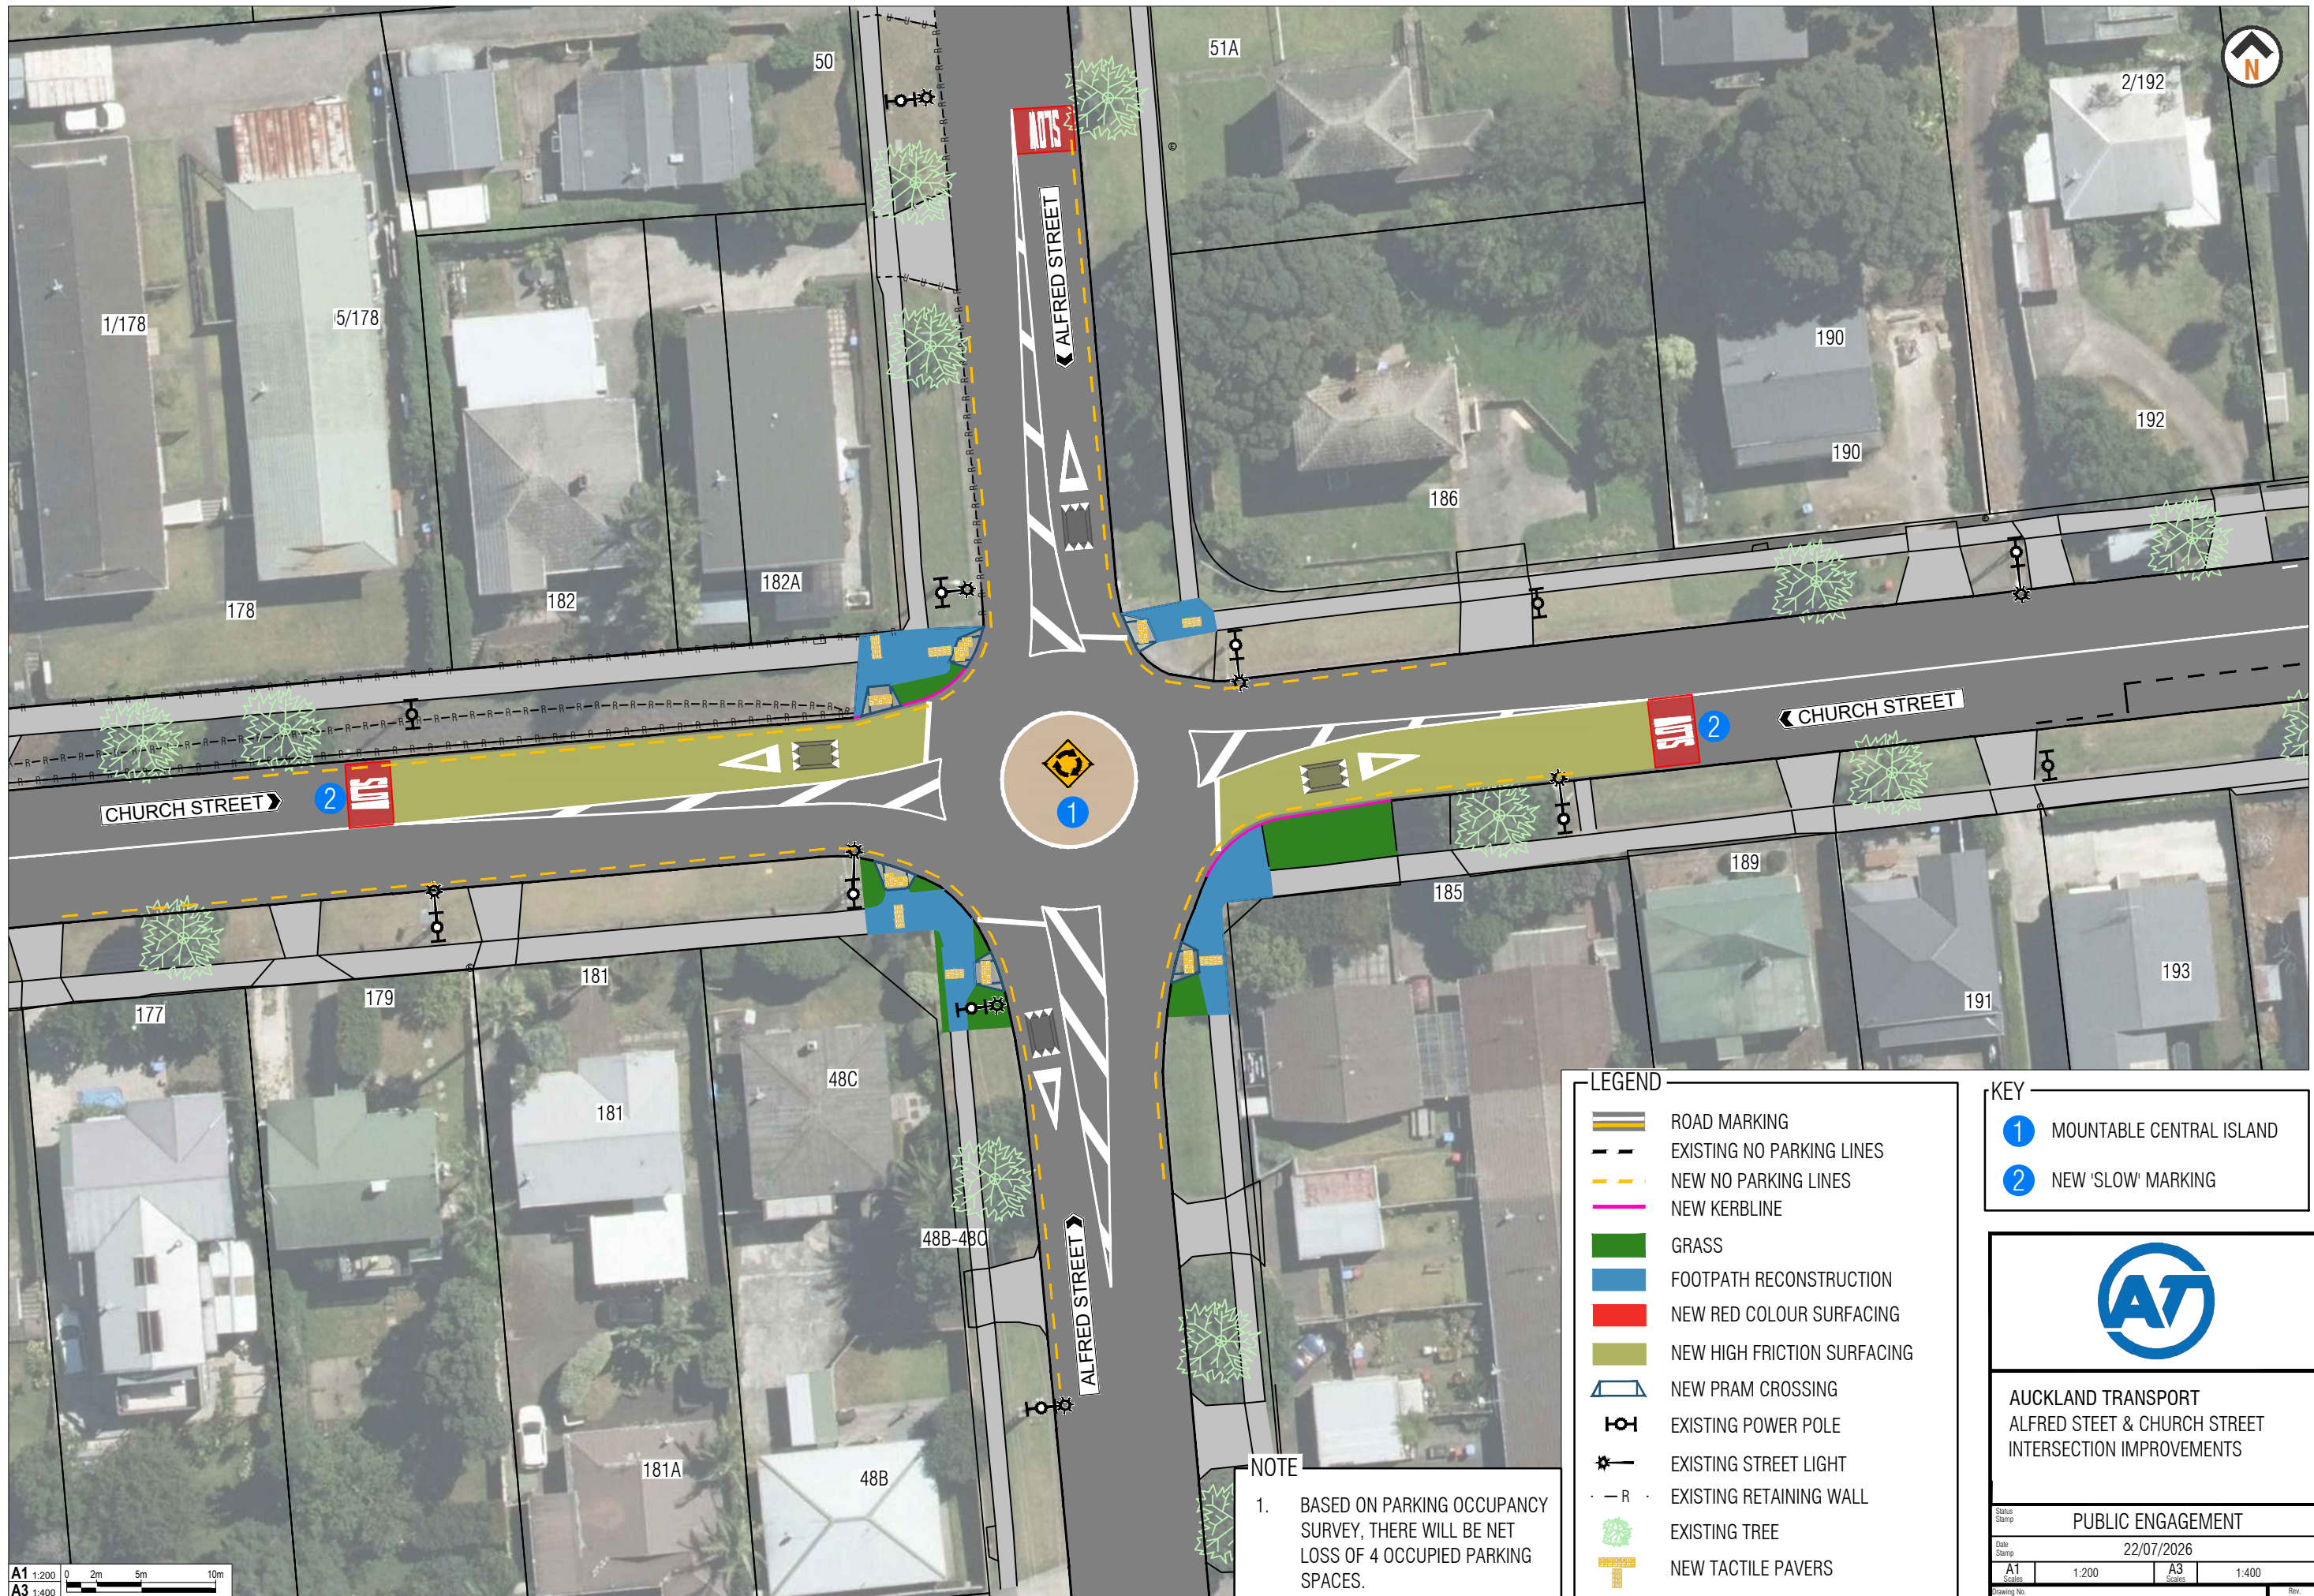

A1 1:200
A3 1:400

NOTE
1. BASED ON PARKING OCCUPANCY SURVEY, THERE WILL BE NET LOSS OF 4 OCCUPIED PARKING SPACES.

LEGEND	
	ROAD MARKING
	EXISTING NO PARKING LINES
	NEW NO PARKING LINES
	NEW KERBLINE
	GRASS
	FOOTPATH RECONSTRUCTION
	NEW RED COLOUR SURFACING
	NEW HIGH FRICTION SURFACING
	NEW PRAM CROSSING
	EXISTING POWER POLE
	EXISTING STREET LIGHT
	EXISTING RETAINING WALL
	EXISTING TREE
	NEW TACTILE PAVERS

KEY	
	1 MOUNTABLE CENTRAL ISLAND
	2 NEW 'SLOW' MARKING

AUCKLAND TRANSPORT
ALFRED STEET & CHURCH STREET
INTERSECTION IMPROVEMENTS

Status Stamp	PUBLIC ENGAGEMENT		
Date Stamp	22/07/2026		
A1 Scale	1:200	A3 Scale	1:400
Drawing No.	2026-AT-05-06_G025	Rev	A