


ORIGINAL SIZE A1  
200mm  
150  
100  
90  
80  
70  
60  
50  
40  
30  
20  
10  
0



LEGEND	
	EXISTING KERBLINE / ROADMARKING
	NEW ROADMARKING
	NEW KERBLINE
	NEW NSAAAT / BUS BORDER MARKING
	EXISTING SIGN
	NEW / RELOCATED SIGN
	EXISTING STREET LIGHT
	NEW TACTILE PAVERS
	NEW FOOTPATH
	NEW RAISED SAFETY PLATFORM
	NEW ISLAND
	NEW KERB EXTENSION WITH GRASS
	NEW CATCH PIT

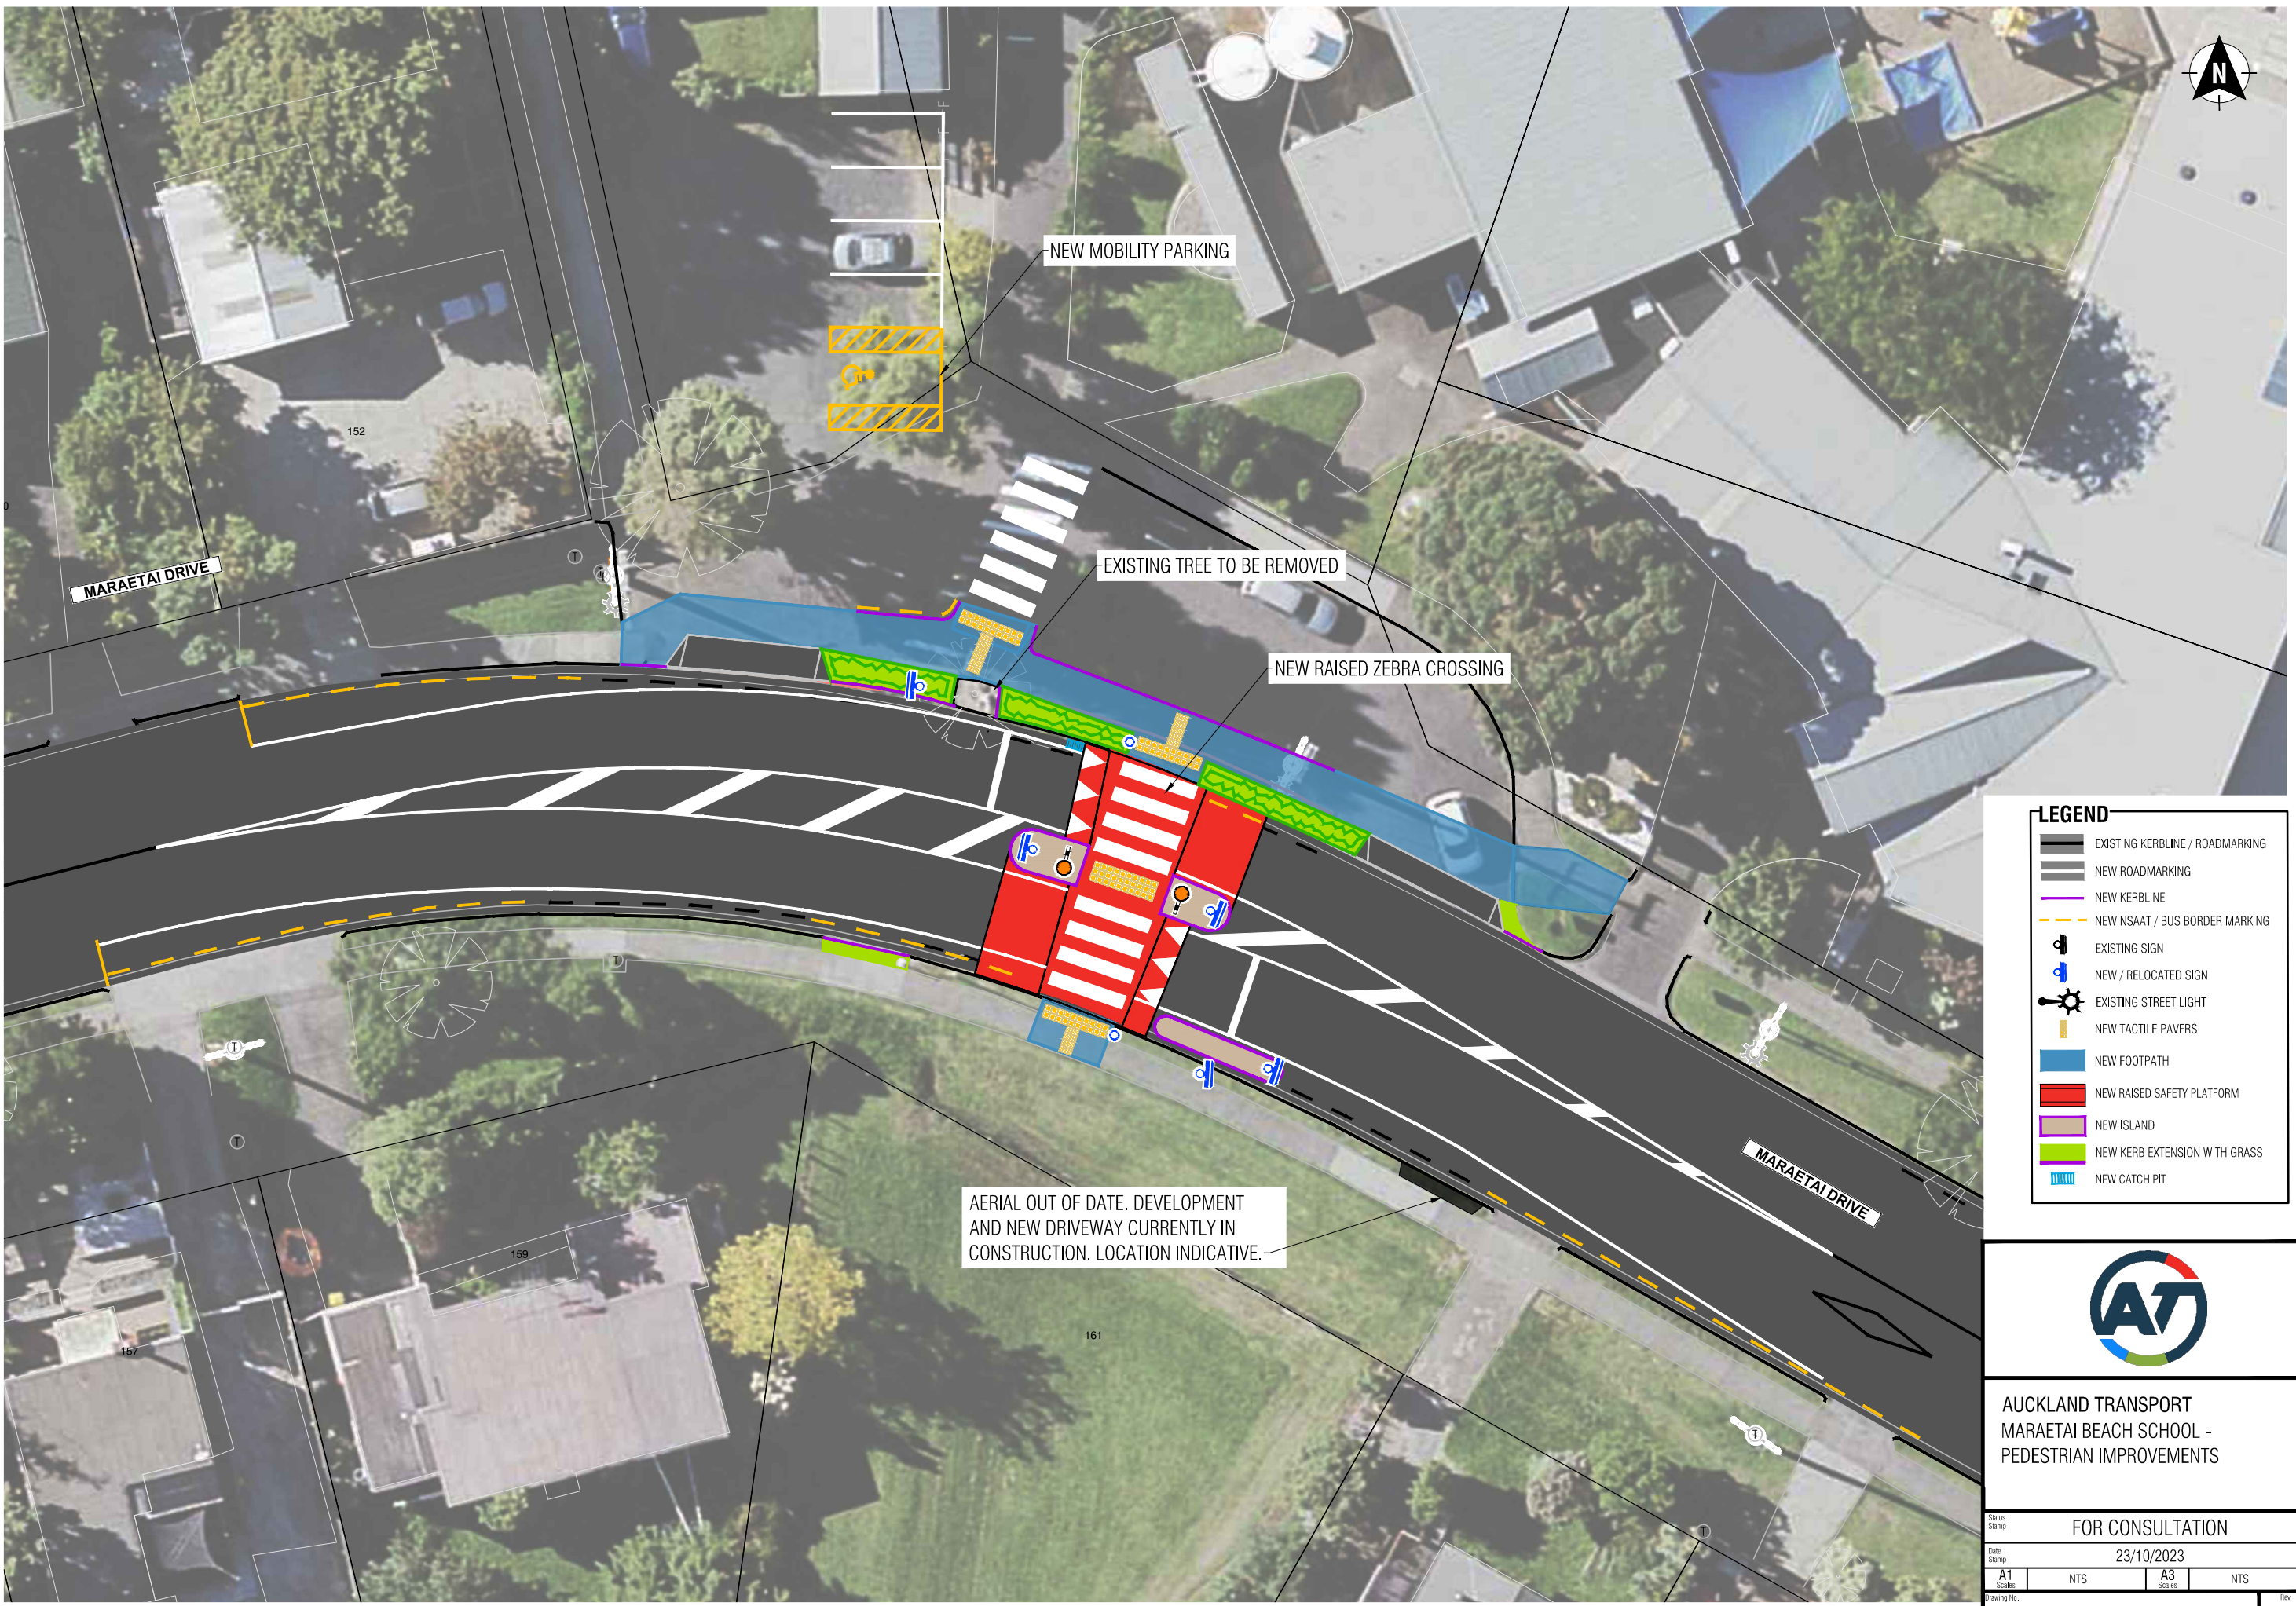

AUCKLAND TRANSPORT  
MARAETAI BEACH SCHOOL -  
PEDESTRIAN IMPROVEMENTS

Status Stamp	FOR CONSULTATION			
Date Stamp	23/10/2023			
A1 Scale	NTS	A3 Scale	NTS	
Drawing No.	2023-NZ170(001)_T030		Rev.	A