
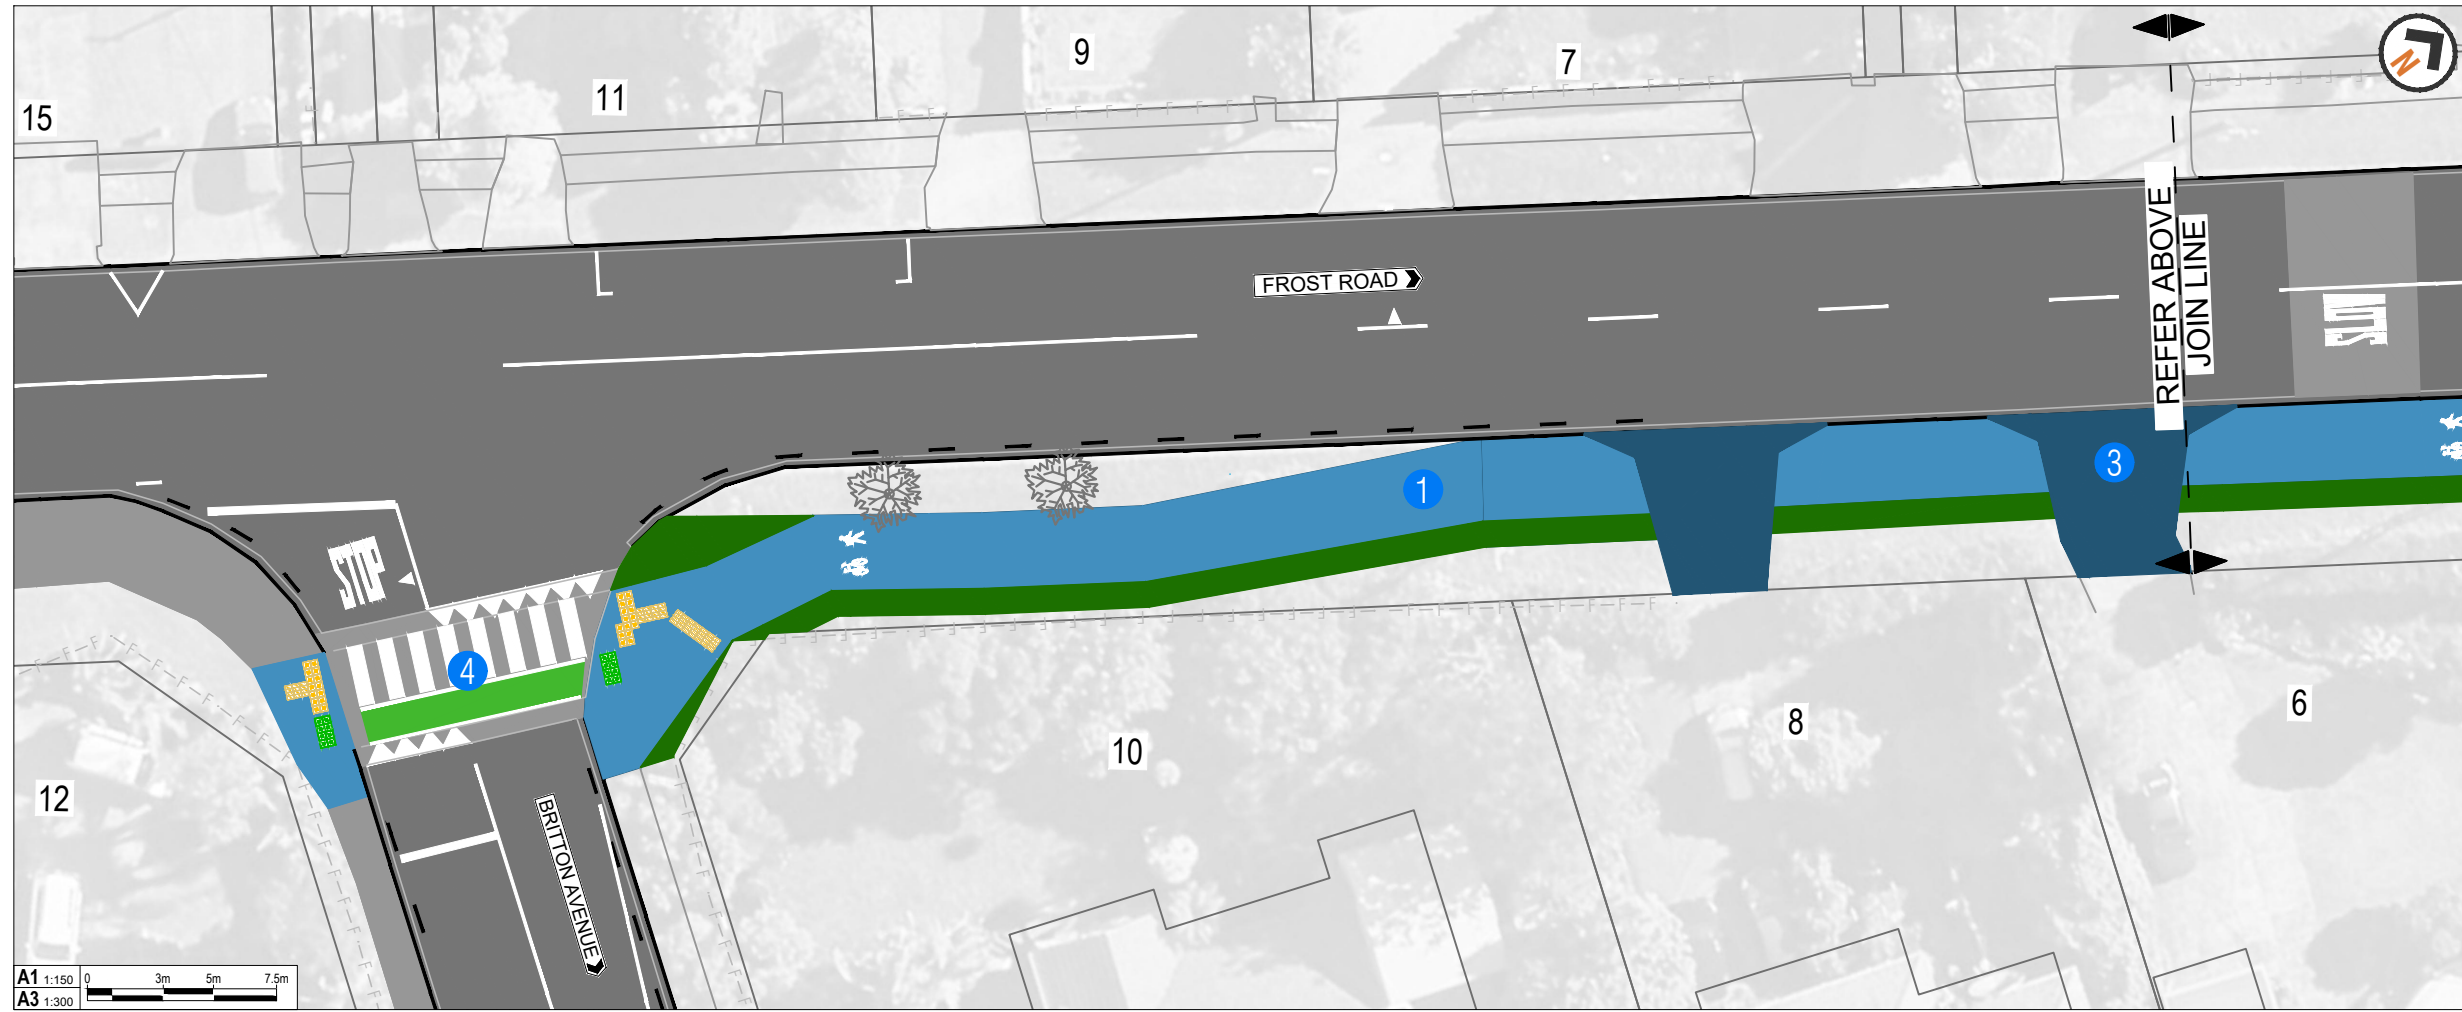


DO NOT SCALE - IF IN DOUBT, ASK  
200mm  
150  
100  
90  
80  
70  
60  
50  
40  
30  
20  
10  
0  
ORIGINAL SIZE A1  
A3

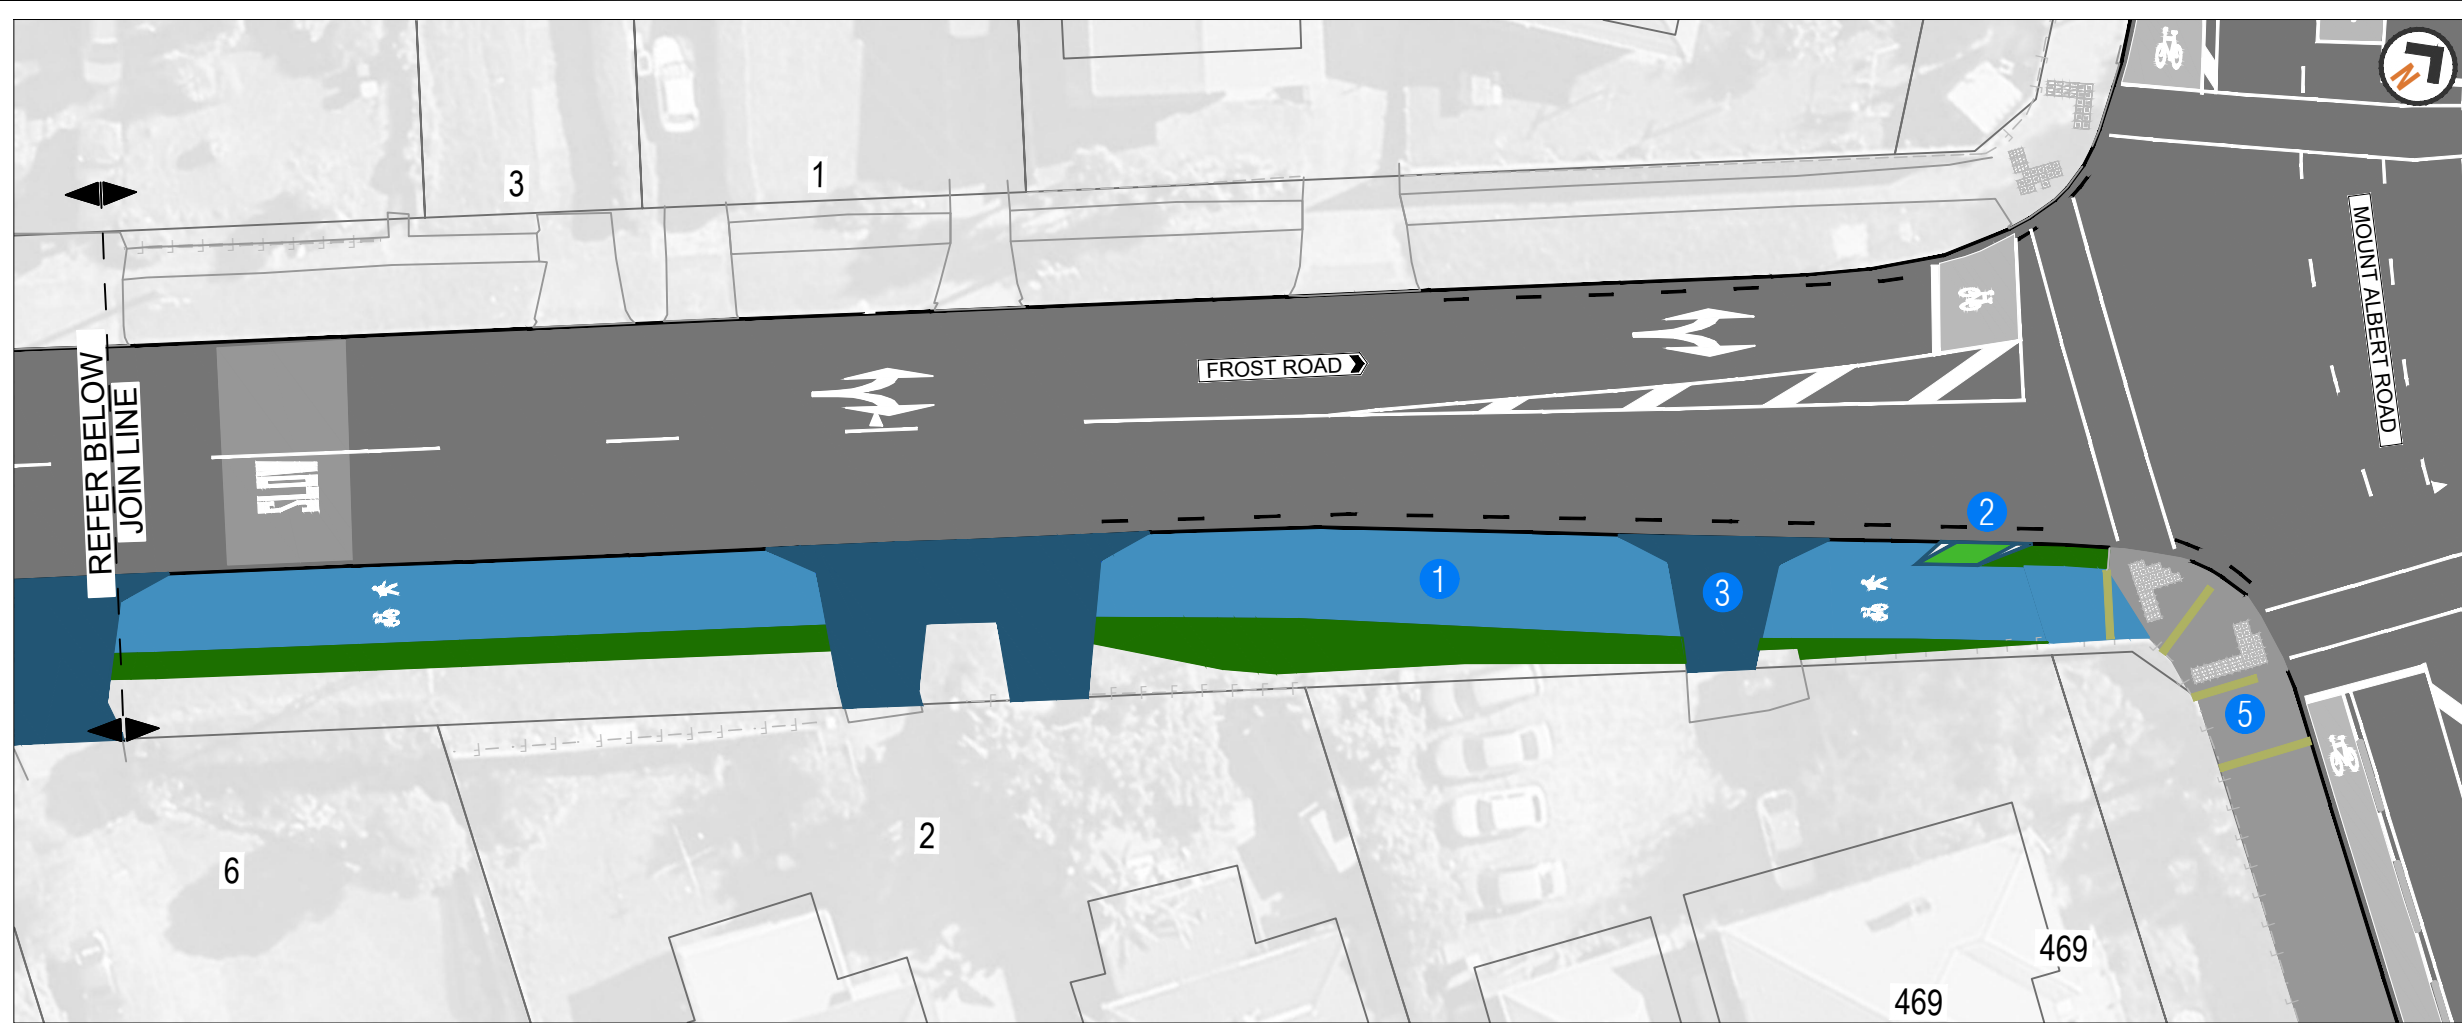

- KEY
- 1 NEW SHARED USE PATH
  - 2 NEW CYCLIST ON RAMP
  - 3 NEW VEHICLE CROSSING
  - 4 REMARK EXISTING SPEED TABLE
  - 5 NEW ANTI-SKID BANDING

- LEGEND
- EXISTING KERBLINE
  - EXISTING NO PARKING LINE
  - EXISTING ROAD MAKRING
  - EXISTING SHARED USE PATH / FOOTPATH
  - EXISTING FENCE
  - EXISTING TREE
  - EXISTING TACTILE PAVER
  - NEW SHARED USE PATH / FOOTPATH
  - GRASS
  - NEW GREEN SURFACING
  - NEW CYCLE ON RAMP
  - REINSTATE VEHICLE CROSSING
  - NEW TACTILES PAVERS

**AT**

AUCKLAND TRANSPORT  
FROST ROAD SHARED USE PATH

Status Stamp: FOR CONSULTATION  
Date Stamp: 11/06/2024

A1	1:150	A3	1:300
----	-------	----	-------

Drawing No. AT-2024-004-05\_G030

Rev. **A**

A1 1:150 0 3m 5m 7.5m  
A3 1:300