

LEGEND	
	EXISTING ROAD MARKING
	NEW WHITE ROAD MARKING
	NEW YELLOW ROAD MARKING
	NEW NO STOPPING AT ALL TIMES (BROKEN YELLOW LINES) ROAD MARKING
	NEW CONCRETE CYCLE PATH WITH 8kg/m ² BLACK OXIDE
	NEW CONCRETE FOOTPATH WITH 4kg/m ² BLACK OXIDE
	NEW CYCLE LANE SURFACING
	EXISTING FOOTPATH TO BE RECONSTRUCTED
	NEW TYPE 'A' CYCLE LANE SEPARATOR 5m LENGTH x 800mm WIDE
	NEW TYPE 'B' CYCLE LANE SEPARATOR 5m LENGTH x 600mm WIDE
	NEW TYPE 'C' CYCLE LANE SEPARATOR 5m LENGTH x 400mm WIDE
	NEW TYPE 'D' CYCLE LANE SEPARATOR 4m LENGTH x 600mm WIDE
	NEW SPEED CUSHION
	NEW WARNING TACTILE PAVERS
	NEW DIRECTIONAL TACTILE PAVERS
	NEW CYCLE RAMP
	TRAFFIC SIGN
	BLACK AND WHITE PEDESTRIAN POLE WITH BELISHA DISC
	CATCHPIT
	MANHOLE
	STREET LIGHT
	EXISTING TREE
	NEW GRASS BERM / LANDSCAPING
	ROAD CORRIDOR
	PROPERTY BOUNDARY
	NEW FLEXI POST / HAZARD MARKER
	EXISTING RETAINING WALL
	NEW RETAINING WALL



FOR CONSTRUCTION

No	Revision	Note	Drawn	Job Manager	Project Director	Date
0	ISSUED FOR CONSTRUCTION		KL	RWJ	TL	29.11.23




DO NOT SCALE	
Drawn	K. LIU
Designer	R. BAILEY
Drafting Check	R. BAILEY
Design Check	R. JOHNSTON
Approved	T. LAM (Project Director)
Date	29.11.23
Scale	AS SHOWN

Client	AUCKLAND TRANSPORT
Project	LINKS TO GLEN INNES CYCLEWAY
Title	ROUTE 06B - MERTON ROAD WEST CYCLE FACILITY GENERAL LAYOUT - SHEET 1 OF 3
Original Size	A1
Drawing No:	12521384-06B-C101
Rev:	0

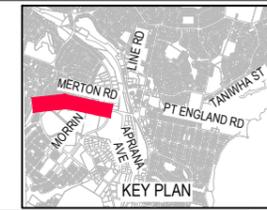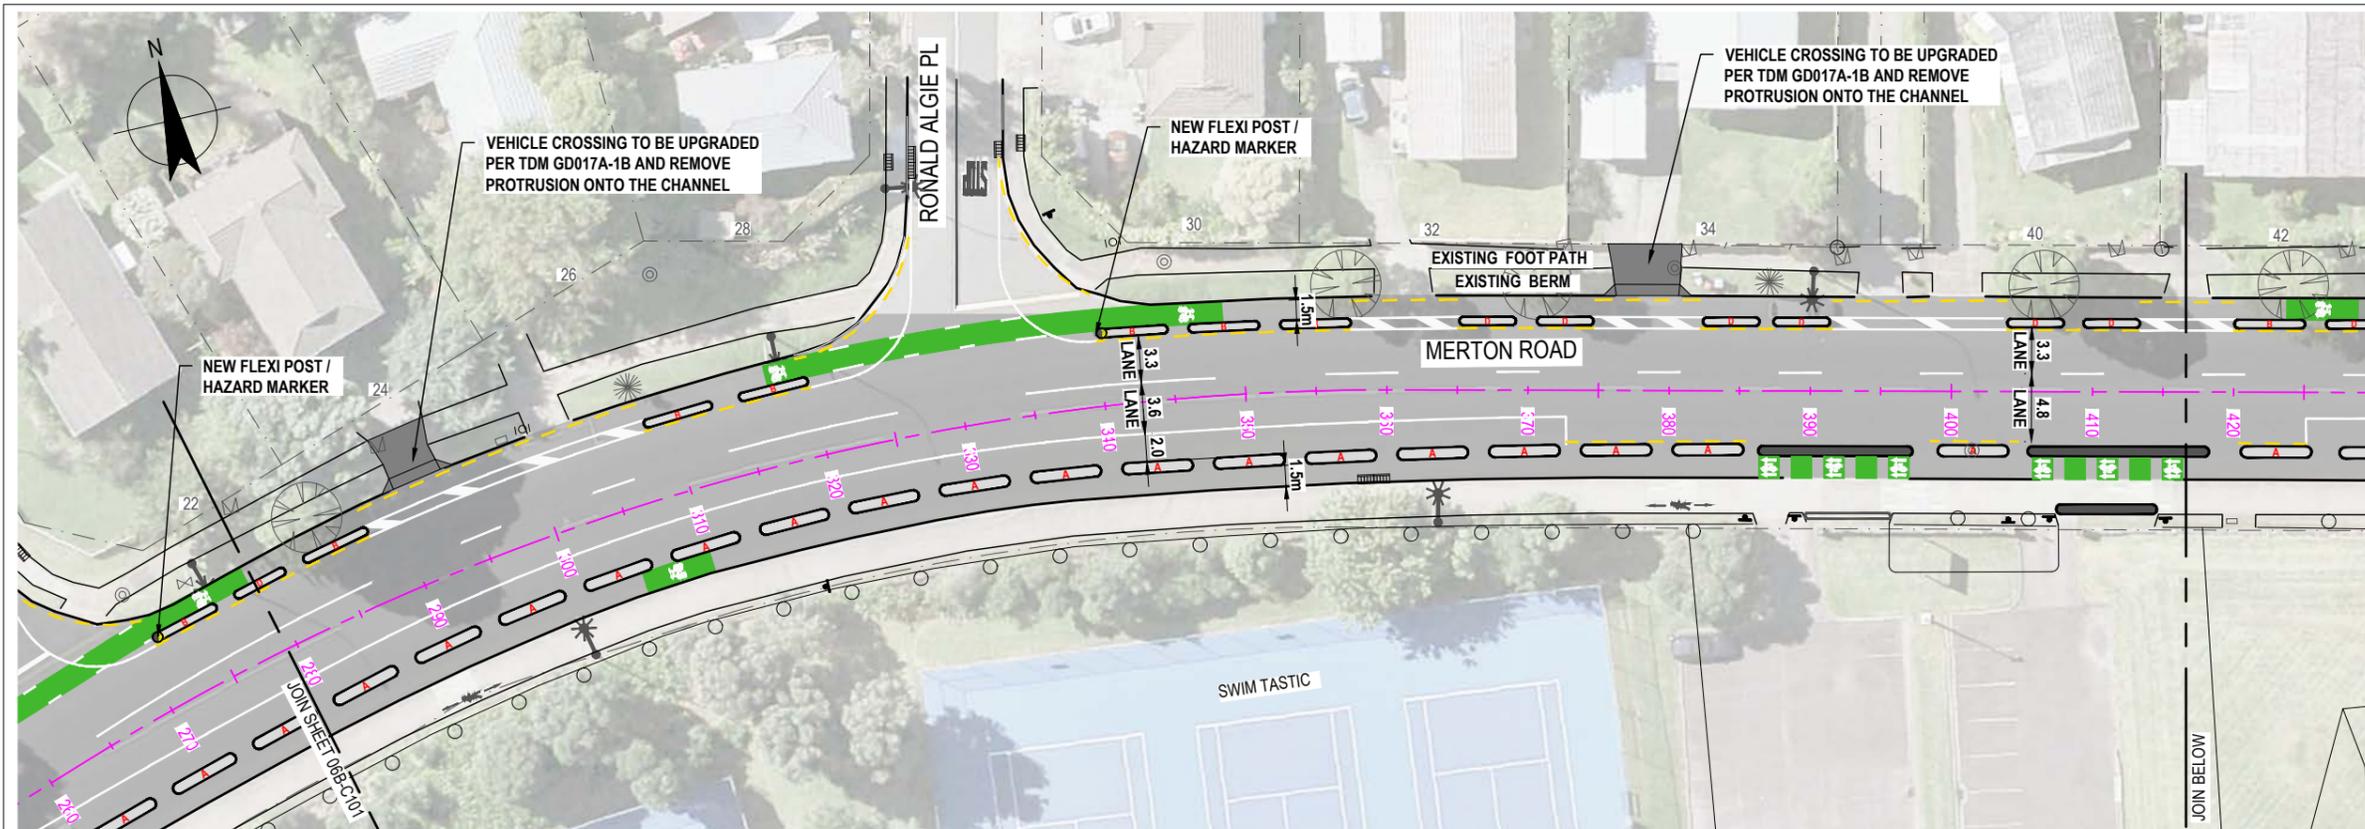

- LEGEND**
- EXISTING ROAD MARKING
 - NEW WHITE ROAD MARKING
 - NEW YELLOW ROAD MARKING
 - NEW NO STOPPING AT ALL TIMES (BROKEN YELLOW LINES) ROAD MARKING
 - NEW CONCRETE CYCLE PATH WITH 8kg/m² BLACK OXIDE
 - NEW CONCRETE FOOTPATH WITH 4kg/m² BLACK OXIDE
 - NEW CYCLE LANE SURFACING
 - EXISTING FOOTPATH TO BE RECONSTRUCTED
 - NEW TYPE 'A' CYCLE LANE SEPARATOR 5m LENGTH x 800mm WIDE
 - NEW TYPE 'B' CYCLE LANE SEPARATOR 5m LENGTH x 600mm WIDE
 - NEW TYPE 'C' CYCLE LANE SEPARATOR 5m LENGTH x 400mm WIDE
 - NEW TYPE 'D' CYCLE LANE SEPARATOR 4m LENGTH x 600mm WIDE
 - NEW SPEED CUSHION
 - NEW WARNING TACTILE PAVERS
 - NEW DIRECTIONAL TACTILE PAVERS
 - NEW CYCLE RAMP
 - TRAFFIC SIGN
 - BLACK AND WHITE PEDESTRIAN POLE WITH BELISHA DISC
 - CATCHPIT
 - MANHOLE
 - STREET LIGHT
 - EXISTING TREE
 - NEW GRASS BERM / LANDSCAPING
 - ROAD CORRIDOR
 - PROPERTY BOUNDARY
 - NEW FLEXI POST / HAZARD MARKER
 - EXISTING RETAINING WALL
 - NEW RETAINING WALL

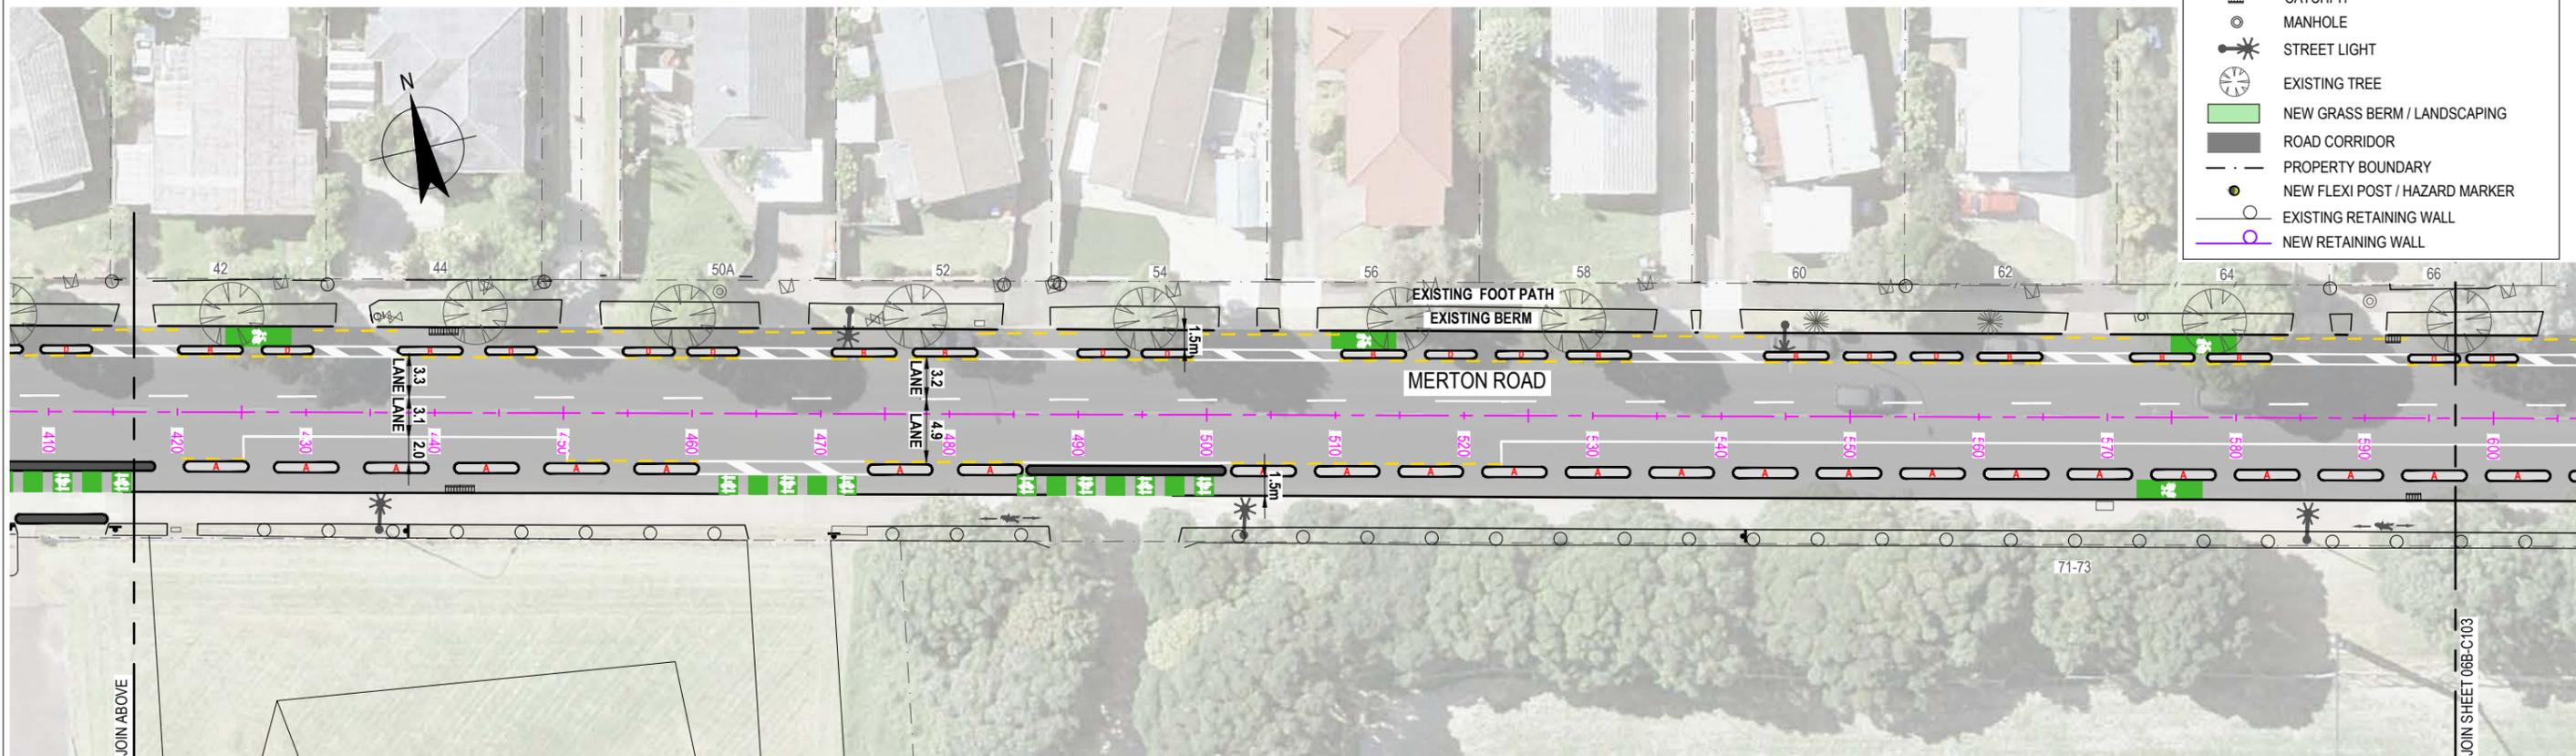

FOR CONSTRUCTION

0	ISSUED FOR CONSTRUCTION	KL	RWJ	TL	29.11.23
No	Revision	Drawn	Job Manager	Project Director	Date
Note: * indicates signatures on original issue of drawing or last revision of drawing					



Level 3, GHD Centre
27 Napier Street, Freemans Bay, Auckland 1011 New Zealand
T 64 9 370 8000 F 64 9 370 8001
E auckland@ghd.com W www.ghd.com



DO NOT SCALE

GHD Limited
Conditions of Use.
This document may only be used by GHD's client (and any other person who GHD has agreed can use this document) for the purpose for which it was prepared and must not be used by any other person or for any other purpose.

Drawn	K. LIU	Designer	R. BAILEY
Drafting Check	R. BAILEY	Design Check	R. JOHNSTON
Approved	T. LAM (Project Director)	Date	29.11.23
Scale	AS SHOWN		

Client	AUCKLAND TRANSPORT		
Project	LINKS TO GLEN INNES CYCLEWAY		
Title	ROUTE 06B - MERTON ROAD WEST CYCLE FACILITY		
	GENERAL LAYOUT - SHEET 2 OF 3		
Original Size	A1	Drawing No:	12521384-06B-C102
		Rev:	0

This Drawing must not be used for Construction unless signed as Approved

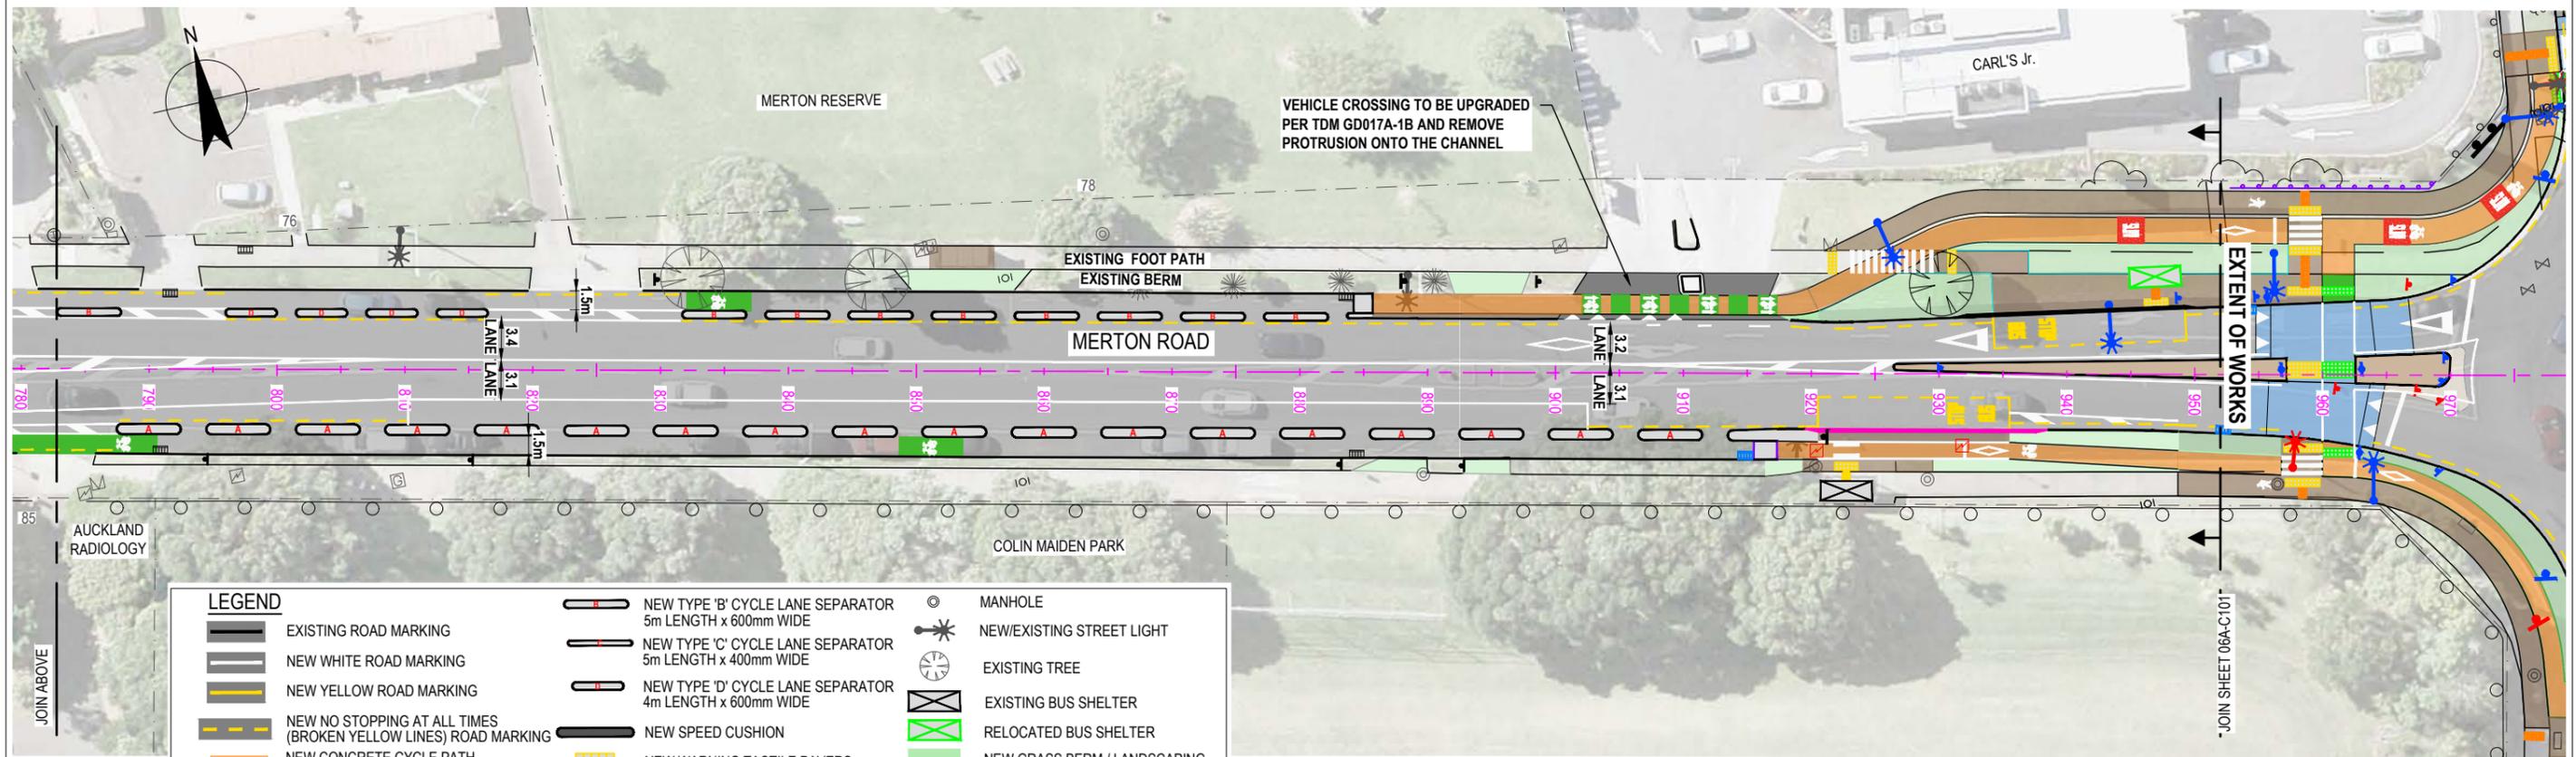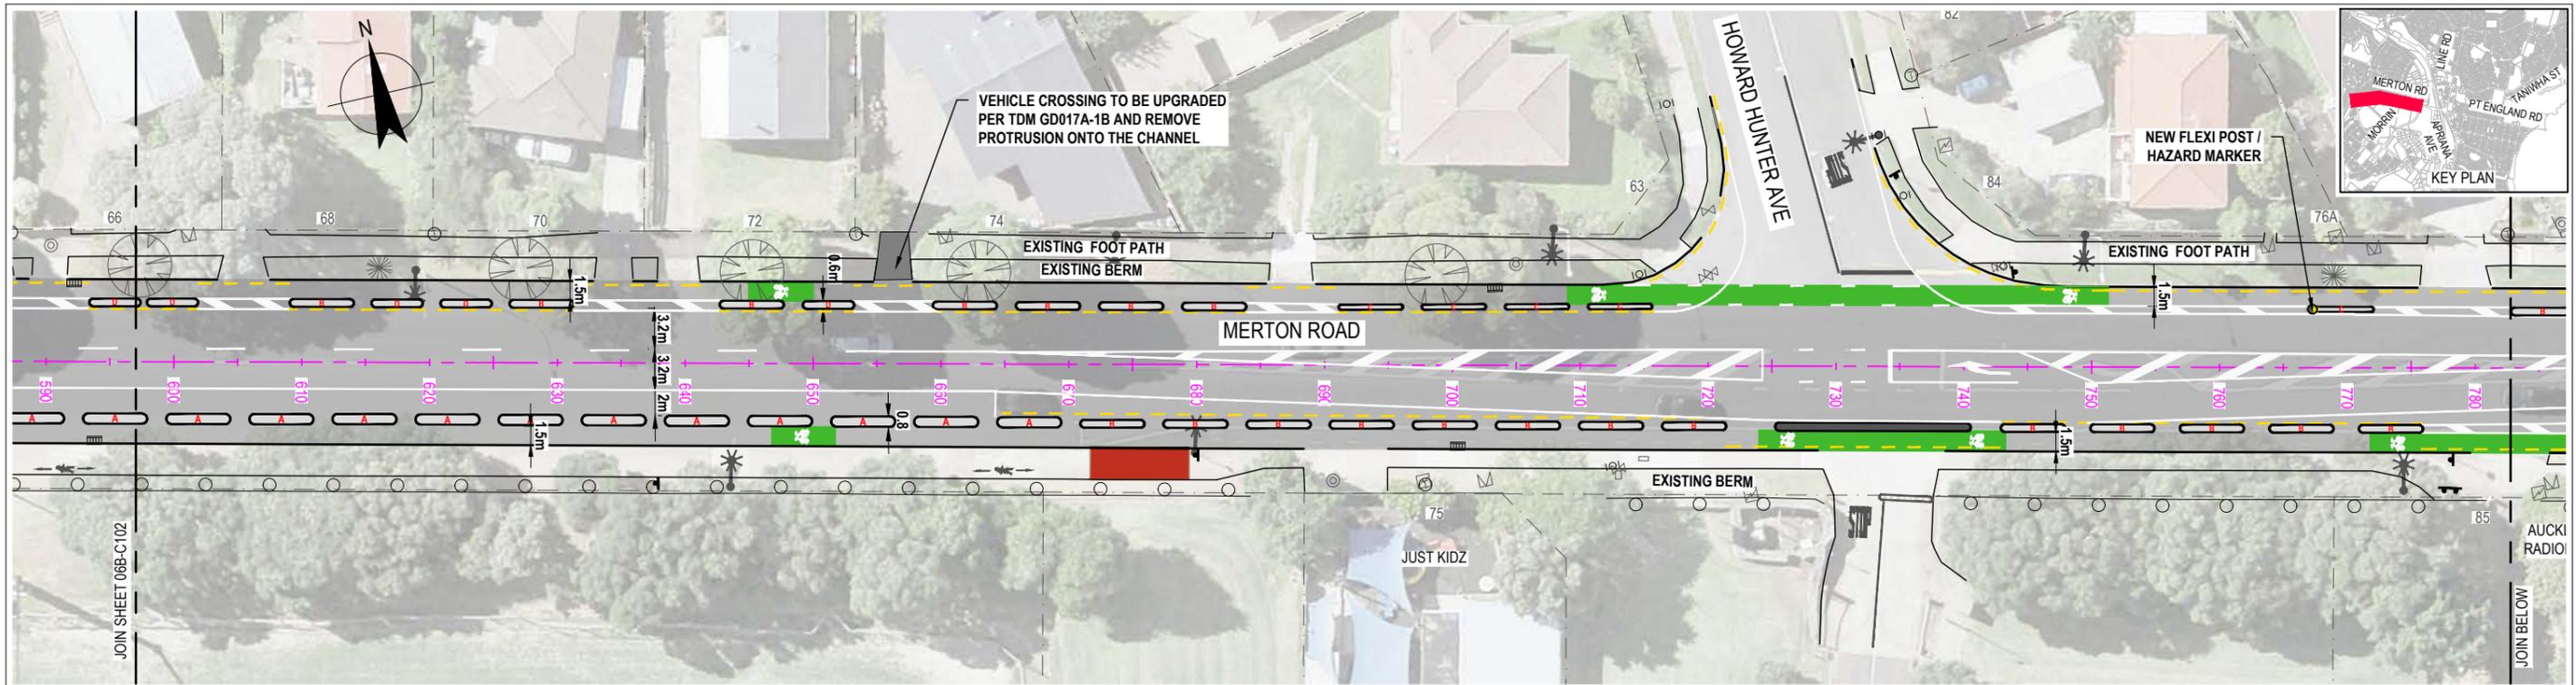

LEGEND	
	EXISTING ROAD MARKING
	NEW WHITE ROAD MARKING
	NEW YELLOW ROAD MARKING
	NEW NO STOPPING AT ALL TIMES (BROKEN YELLOW LINES) ROAD MARKING
	NEW CONCRETE CYCLE PATH WITH 8kg/m ² BLACK OXIDE
	NEW CONCRETE FOOT PATH WITH 4kg/m ² BLACK OXIDE
	NEW CYCLE LANE SURFACING
	EXISTING FOOTPATH TO BE RECONSTRUCTED
	NEW TYPE 'A' CYCLE LANE SEPARATOR 5m LENGTH x 800mm WIDE
	NEW TYPE 'B' CYCLE LANE SEPARATOR 5m LENGTH x 600mm WIDE
	NEW TYPE 'C' CYCLE LANE SEPARATOR 5m LENGTH x 400mm WIDE
	NEW TYPE 'D' CYCLE LANE SEPARATOR 4m LENGTH x 600mm WIDE
	NEW SPEED CUSHION
	NEW WARNING TACTILE PAVERS
	NEW DIRECTIONAL TACTILE PAVERS
	NEW CYCLE RAMP
	TRAFFIC SIGN
	BLACK AND WHITE PEDESTRIAN POLE WITH BELISHA DISC
	CATCHPIT
	MANHOLE
	NEW/EXISTING STREET LIGHT
	EXISTING TREE
	EXISTING BUS SHELTER
	RELOCATED BUS SHELTER
	NEW GRASS BERM / LANDSCAPING
	ROAD CORRIDOR
	PROPERTY BOUNDARY
	NEW FLEXI POST / HAZARD MARKER
	EXISTING RETAINING WALL
	NEW RETAINING WALL

CONSTRUCTION NOTES:
 1. NEW OFF-ROAD CYCLEWAY TO BE 20MPa CONCRETE AS PER AT TDM DETAIL FP0001

FOR CONSTRUCTION

0	ISSUED FOR CONSTRUCTION	KL	RWJ	TL	29.11.23
No	Revision	Drawn	Job Manager	Project Director	Date



DO NOT SCALE	Drawn K. LIU	Designer R. BAILEY
GHD Limited Conditions of Use. This document may only be used by GHD's client (and any other person who GHD has agreed can use this document) for the purpose for which it was prepared and must not be used by any other person or for any other purpose.	Drafting Check R. BAILEY	Design Check R. JOHNSTON
	Approved T. LAM (Project Director)	Date 29.11.23
	Scale AS SHOWN	This Drawing must not be used for Construction unless signed as Approved

Client	AUCKLAND TRANSPORT
Project	LINKS TO GLEN INNES CYCLEWAY
Title	ROUTE 06B - MERTON ROAD WEST CYCLE FACILITY GENERAL LAYOUT - SHEET 3 OF 3
Original Size	A1
Drawing No:	12521384-06B-C103
Rev:	0