











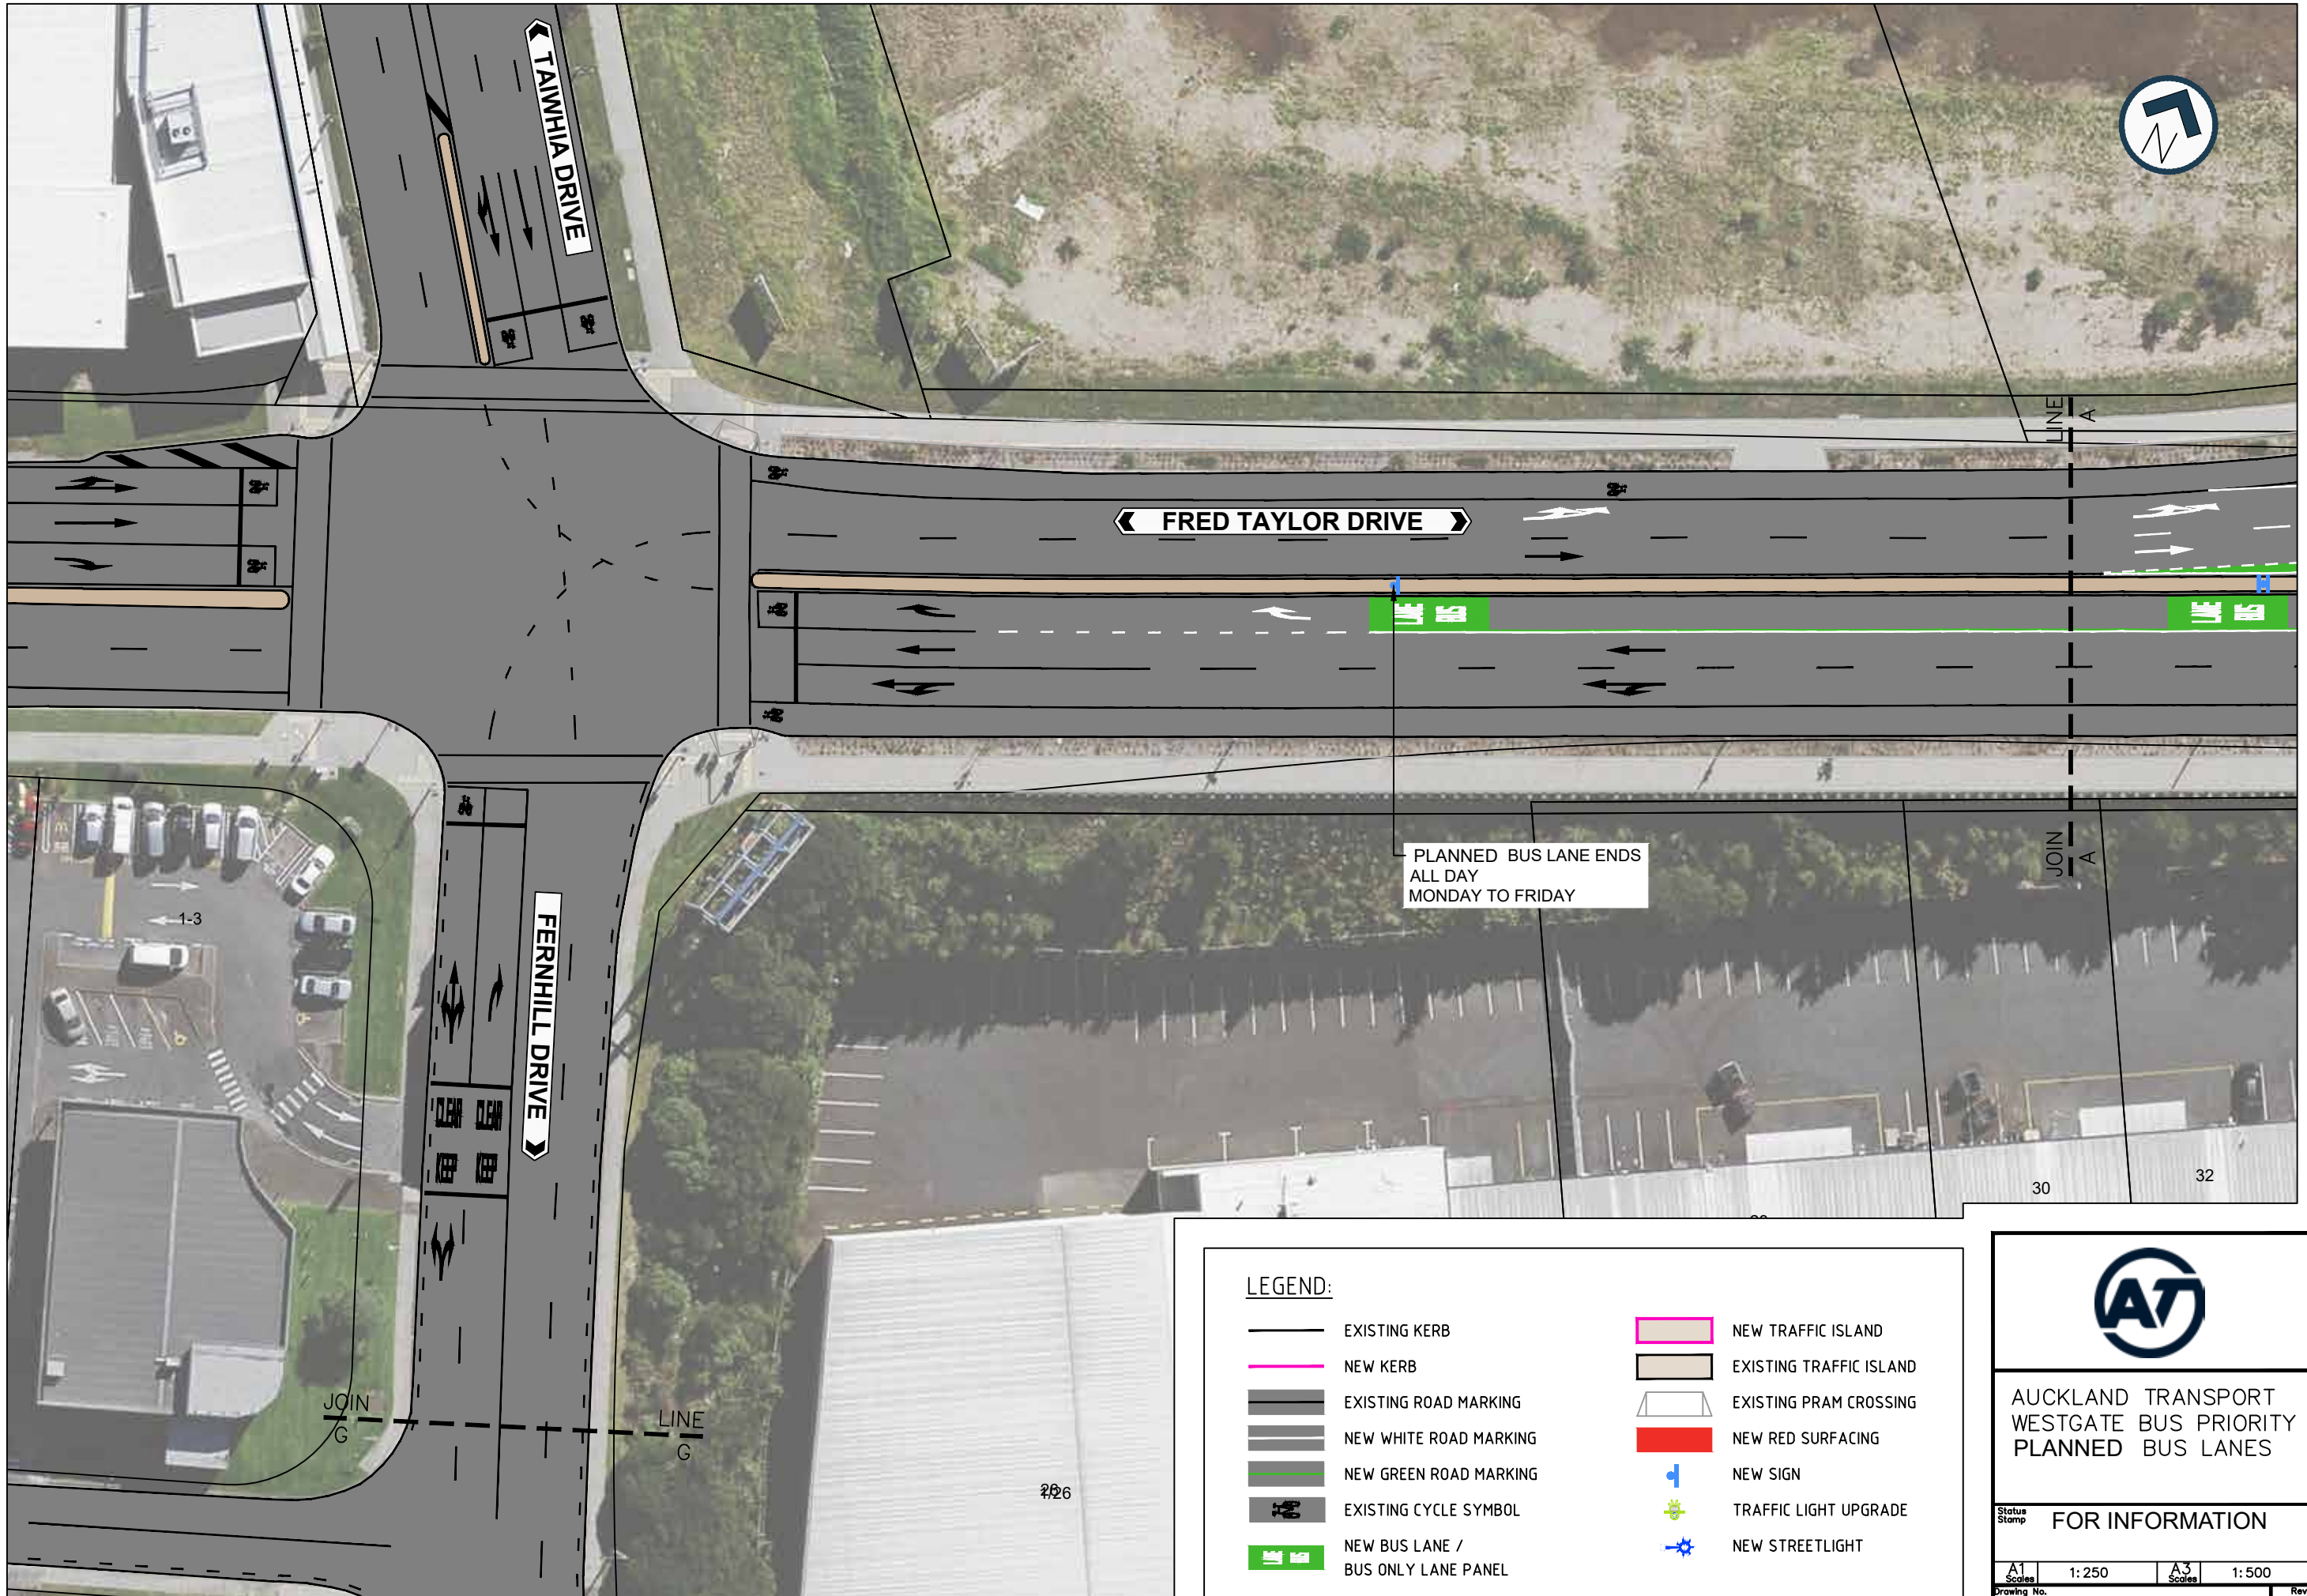




200mm DO NOT SCALE - IF IN DOUBT, ASK
150
100
90
80
70
60
50
40
30
20
10
0 ORIGINAL SIZE

 

LEGEND:

-  EXISTING KERB
-  NEW KERB
-  EXISTING ROAD MARKING
-  NEW WHITE ROAD MARKING
-  NEW GREEN ROAD MARKING
-  EXISTING CYCLE SYMBOL
-  NEW BUS LANE / BUS ONLY LANE PANEL
-  NEW TRAFFIC ISLAND
-  EXISTING TRAFFIC ISLAND
-  EXISTING PRAM CROSSING
-  NEW RED SURFACING
-  NEW SIGN
-  TRAFFIC LIGHT UPGRADE
-  NEW STREETLIGHT




**AUCKLAND TRANSPORT
WESTGATE BUS PRIORITY
PLANNED BUS LANES**

Status Stamp **FOR INFORMATION**


A1 Scale	1: 250	A3 Scale	1: 500
-------------	--------	-------------	--------

200mm DO NOT SCALE - IF IN DOUBT, ASK
150
100
90
80
70
60
50
40
30
20
10
0
ORIGINAL SIZE

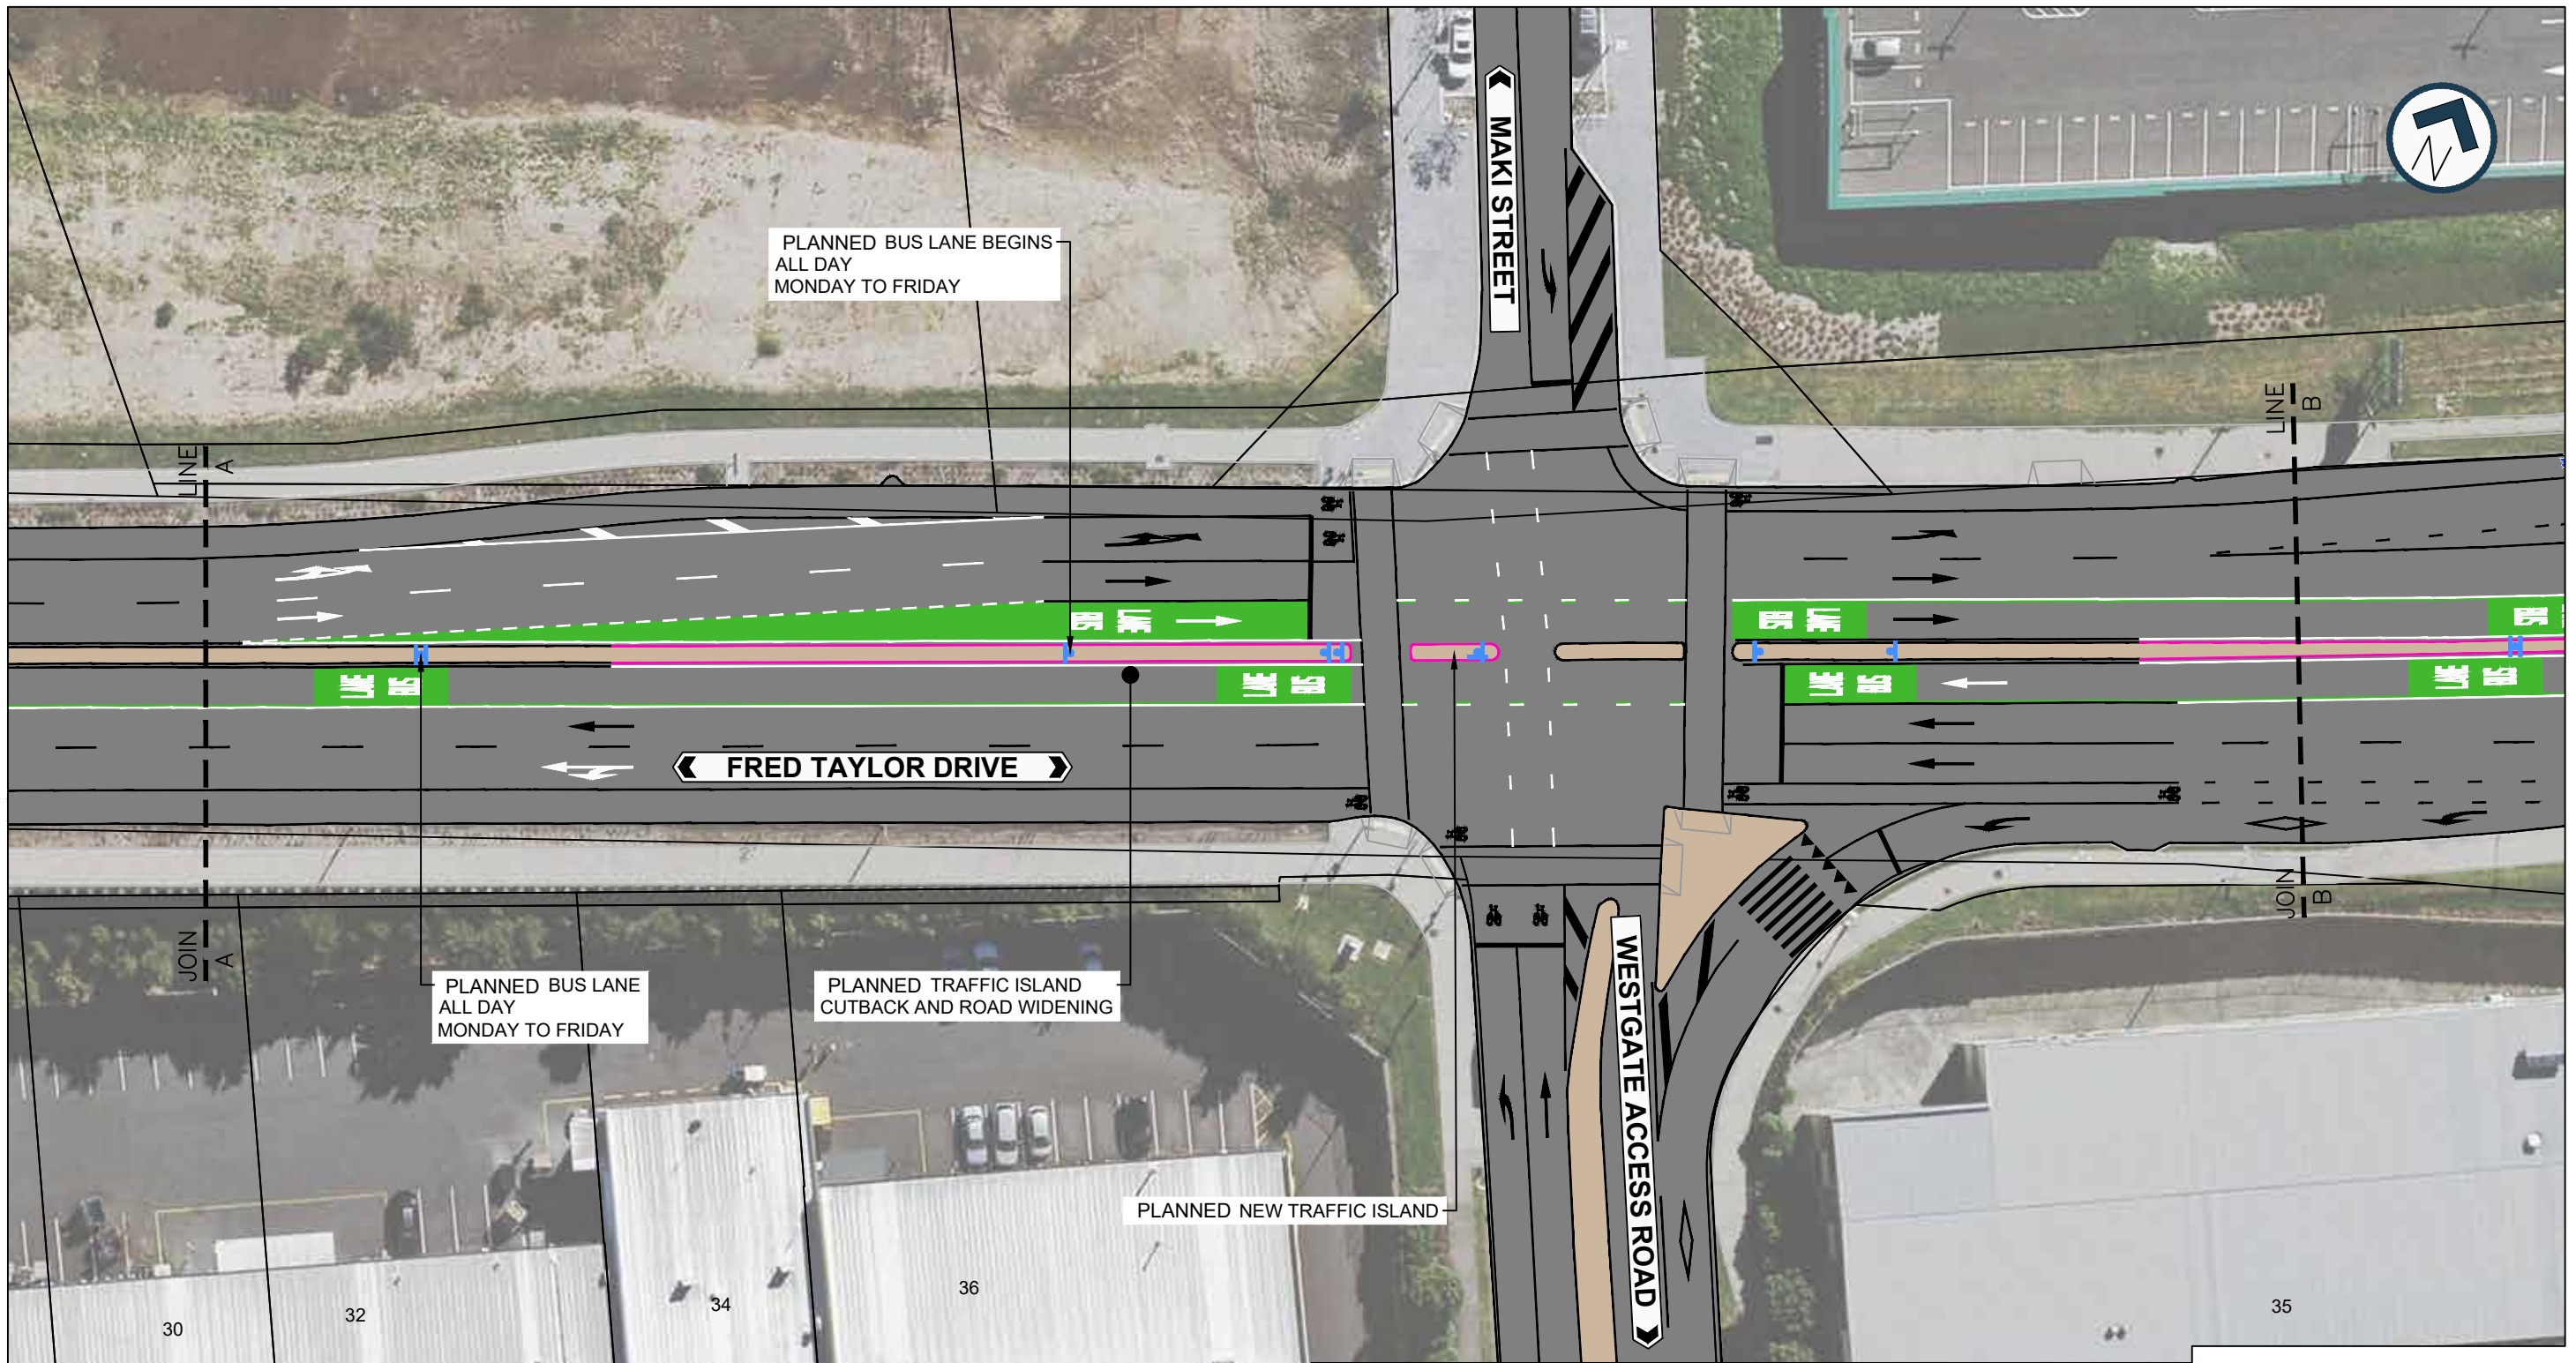

LEGEND:

	EXISTING KERB		NEW TRAFFIC ISLAND
	NEW KERB		EXISTING TRAFFIC ISLAND
	EXISTING ROAD MARKING		EXISTING PRAM CROSSING
	NEW WHITE ROAD MARKING		NEW RED SURFACING
	NEW GREEN ROAD MARKING		NEW SIGN
	EXISTING CYCLE SYMBOL		TRAFFIC LIGHT UPGRADE
	NEW BUS LANE / BUS ONLY LANE PANEL		NEW STREETLIGHT




AUCKLAND TRANSPORT
WESTGATE BUS PRIORITY
PLANNED BUS LANES

Status Stamp FOR INFORMATION

A1 Scale	1:250	A3 Scale	1:500
Drawing No.		PAGE 2 OF 7	
			Rev. A


1/16

200mm DO NOT SCALE - IF IN DOUBT, ASK
150
100
90
80
70
60
50
40
30
20
10
0
ORIGINAL SIZE

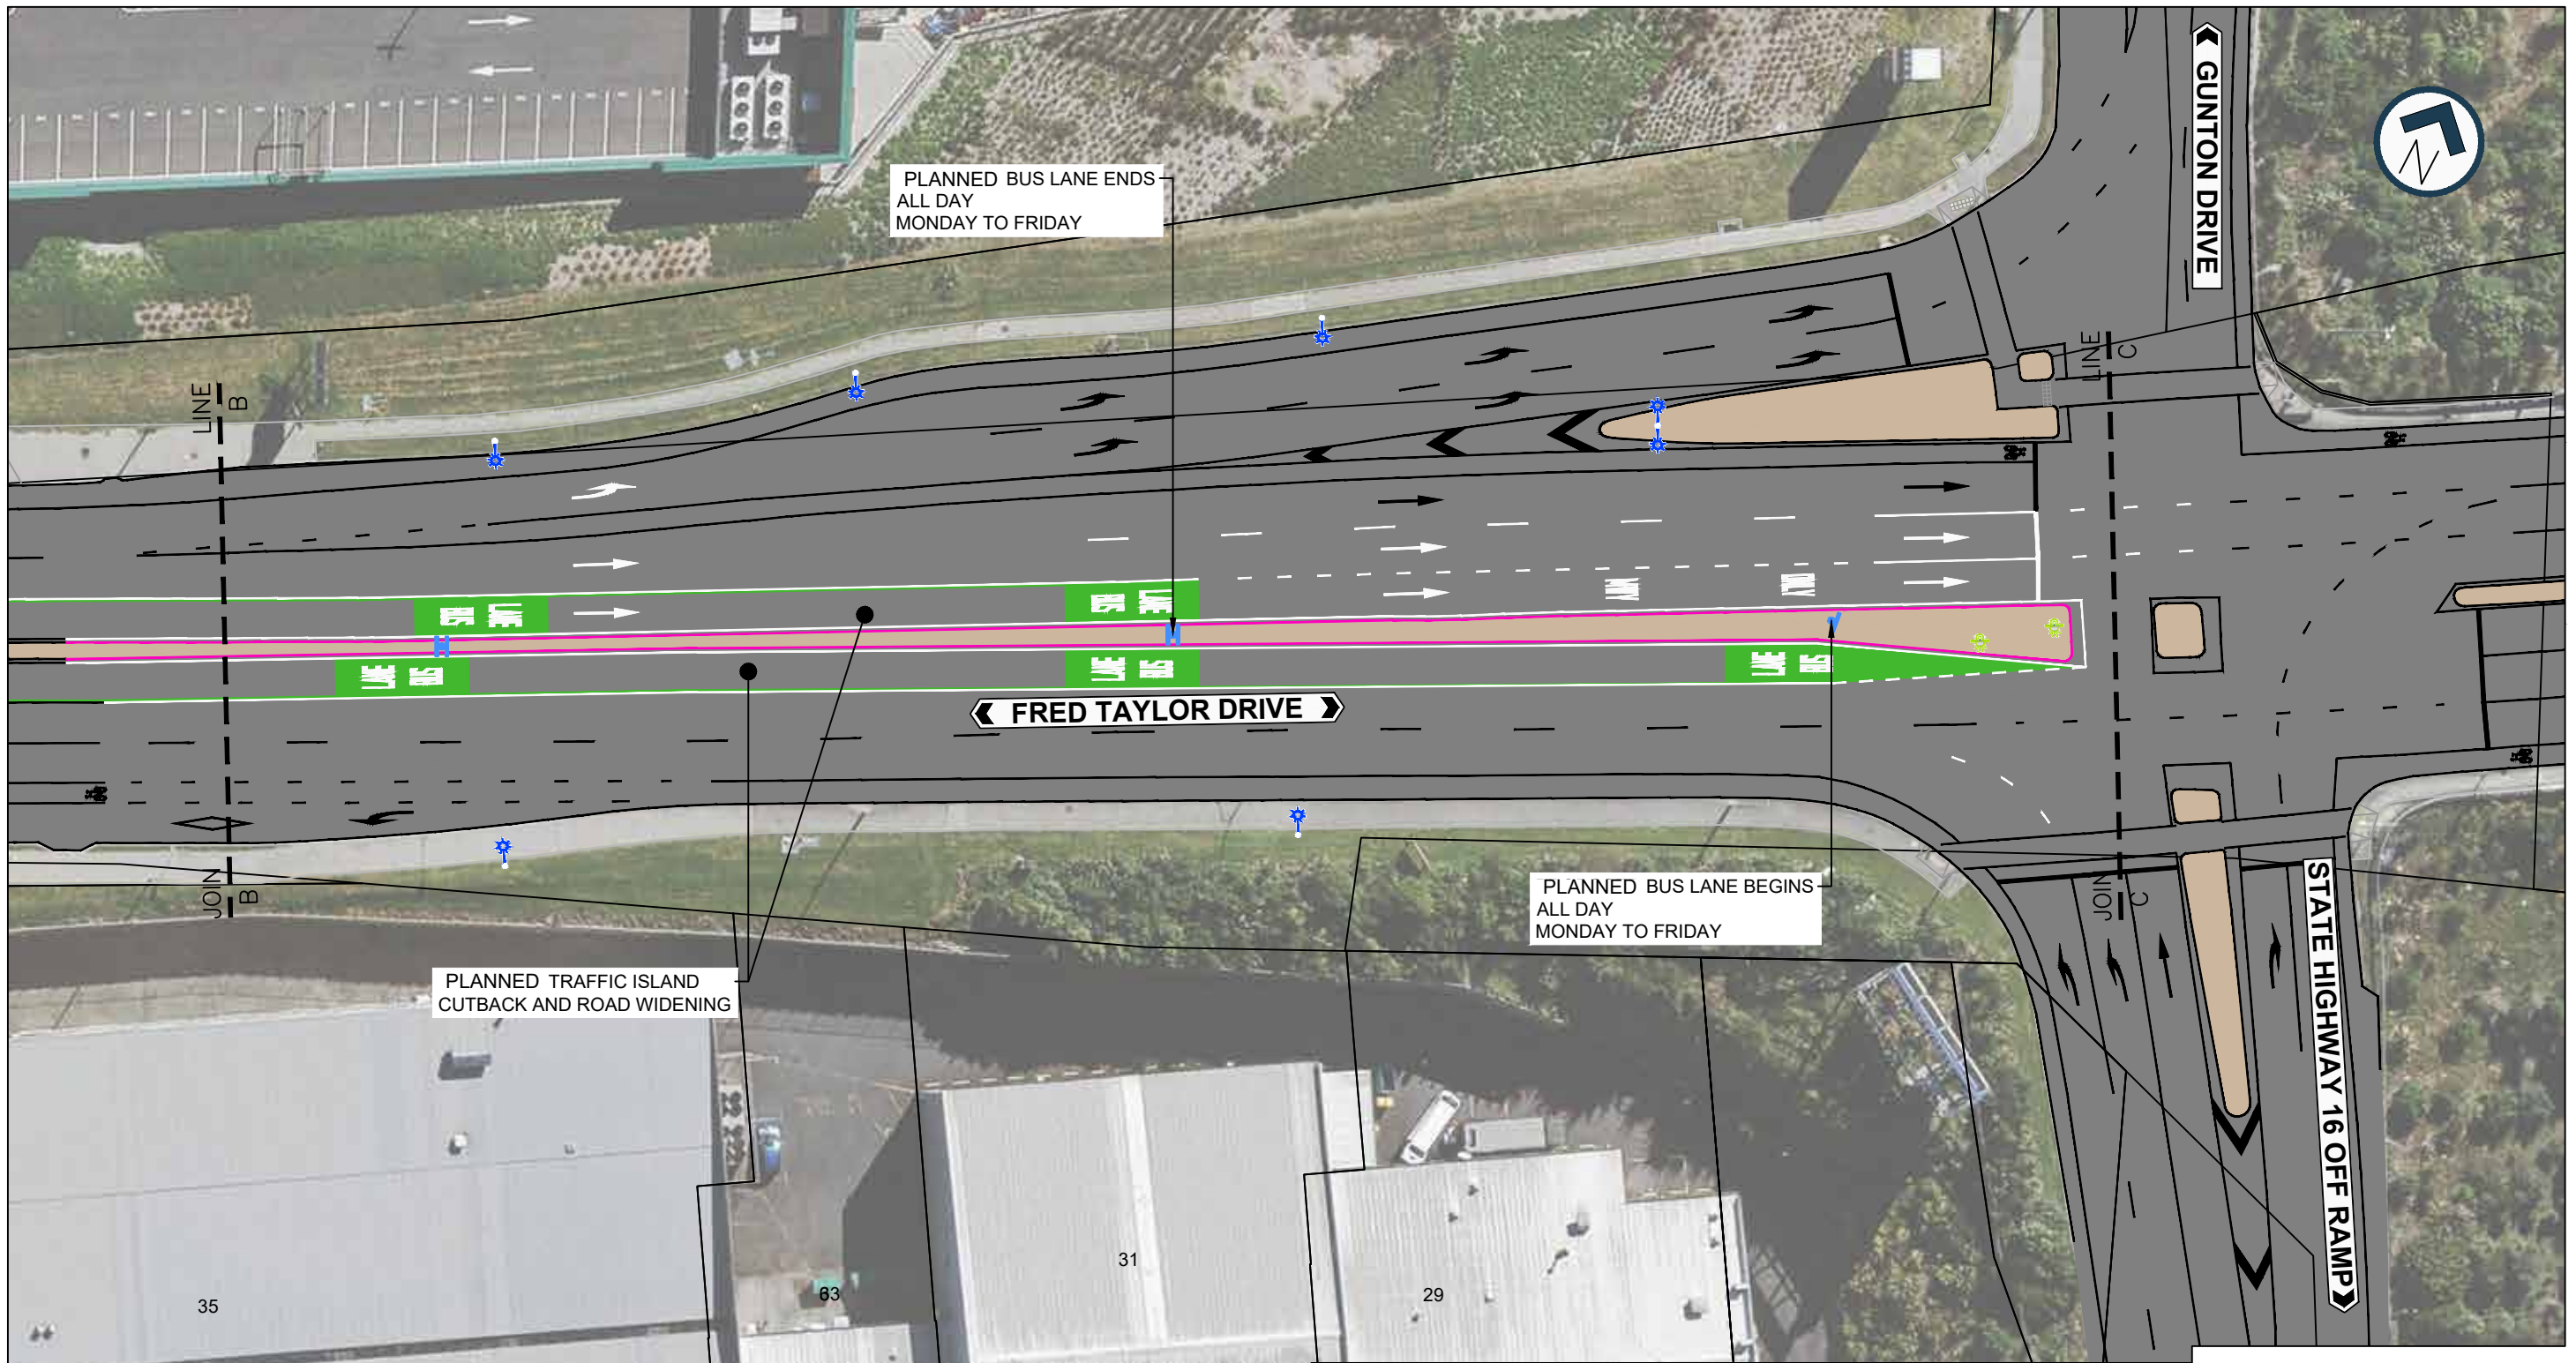

LEGEND:

EXISTING KERB	NEW TRAFFIC ISLAND
NEW KERB	EXISTING TRAFFIC ISLAND
EXISTING ROAD MARKING	EXISTING PRAM CROSSING
NEW WHITE ROAD MARKING	NEW RED SURFACING
NEW GREEN ROAD MARKING	NEW SIGN
EXISTING CYCLE SYMBOL	TRAFFIC LIGHT UPGRADE
NEW BUS LANE / BUS ONLY LANE PANEL	NEW STREETLIGHT




AUCKLAND TRANSPORT
WESTGATE BUS PRIORITY
PLANNED BUS LANES

Status Stamp FOR INFORMATION

A1 Scale	1:250	A3 Scale	1:500
Drawing No.		PAGE 3 OF 7	
		Rev. A	

ORIGINAL SIZE 0 10 20 30 40 50 60 70 80 90 100 150 200mm DO NOT SCALE - IF IN DOUBT, ASK

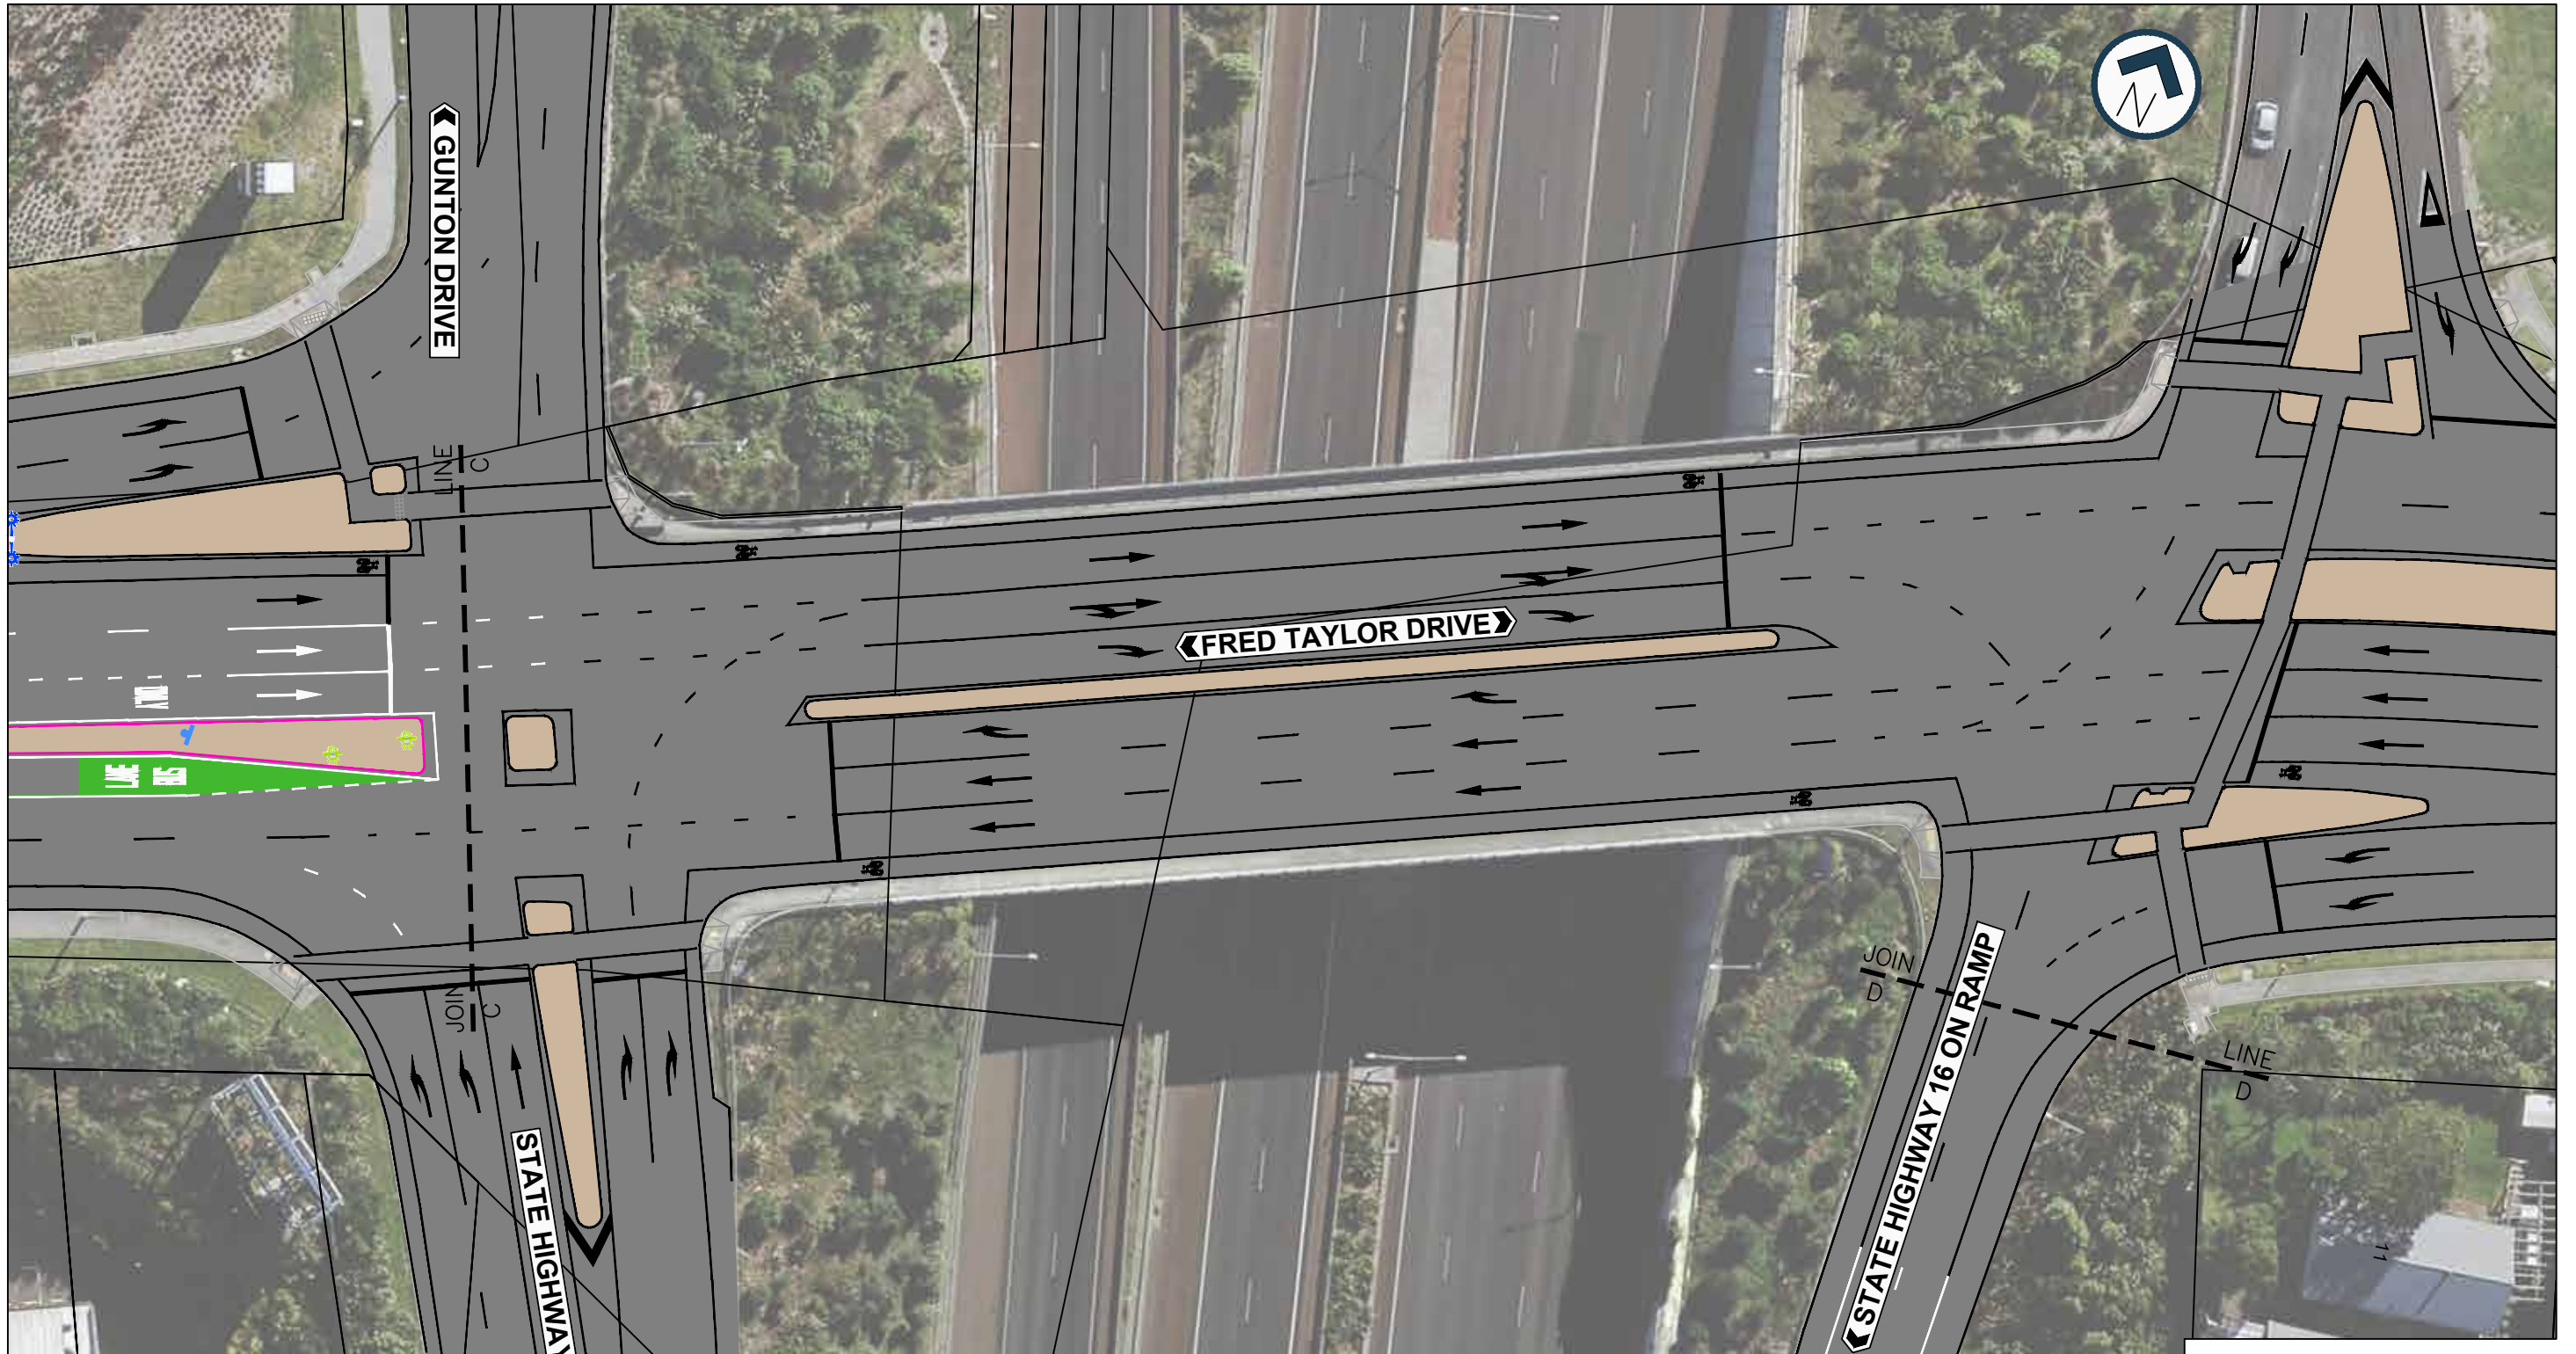

LEGEND:

- EXISTING KERB
- NEW KERB
- EXISTING ROAD MARKING
- NEW WHITE ROAD MARKING
- NEW GREEN ROAD MARKING
- EXISTING CYCLE SYMBOL
- NEW BUS LANE / BUS ONLY LANE PANEL
- NEW TRAFFIC ISLAND
- EXISTING TRAFFIC ISLAND
- EXISTING PRAM CROSSING
- NEW RED SURFACING
- NEW SIGN
- TRAFFIC LIGHT UPGRADE
- NEW STREETLIGHT



AUCKLAND TRANSPORT
WESTGATE BUS PRIORITY
PLANNED BUS LANES

Status Stamp FOR INFORMATION

A1 Scale	1:250	A3 Scale	1:500
-------------	-------	-------------	-------

Drawing No. PAGE 4 OF 7

Rev. A

200mm DO NOT SCALE - IF IN DOUBT, ASK

150

100

90

80

70

60

50

40

30

20















10

0

ORIGINAL SIZE

 

LEGEND:

-  EXISTING KERB
-  NEW KERB
-  EXISTING ROAD MARKING
-  NEW WHITE ROAD MARKING
-  NEW GREEN ROAD MARKING
-  EXISTING CYCLE SYMBOL
-  NEW BUS LANE / BUS ONLY LANE PANEL
-  NEW TRAFFIC ISLAND
-  EXISTING TRAFFIC ISLAND
-  EXISTING PRAM CROSSING
-  NEW RED SURFACING
-  NEW SIGN
-  TRAFFIC LIGHT UPGRADE
-  NEW STREETLIGHT



AUCKLAND TRANSPORT
WESTGATE BUS PRIORITY
PLANNED BUS LANES

Status Stamp FOR INFORMATION

A1 Scale	1:250	A3 Scale	1:500
-------------	-------	-------------	-------

Page No. PAGE 5 OF 7

Rev. A

200mm DO NOT SCALE - IF IN DOUBT, ASK

150

100

90

80

70

60

50

40


30

20







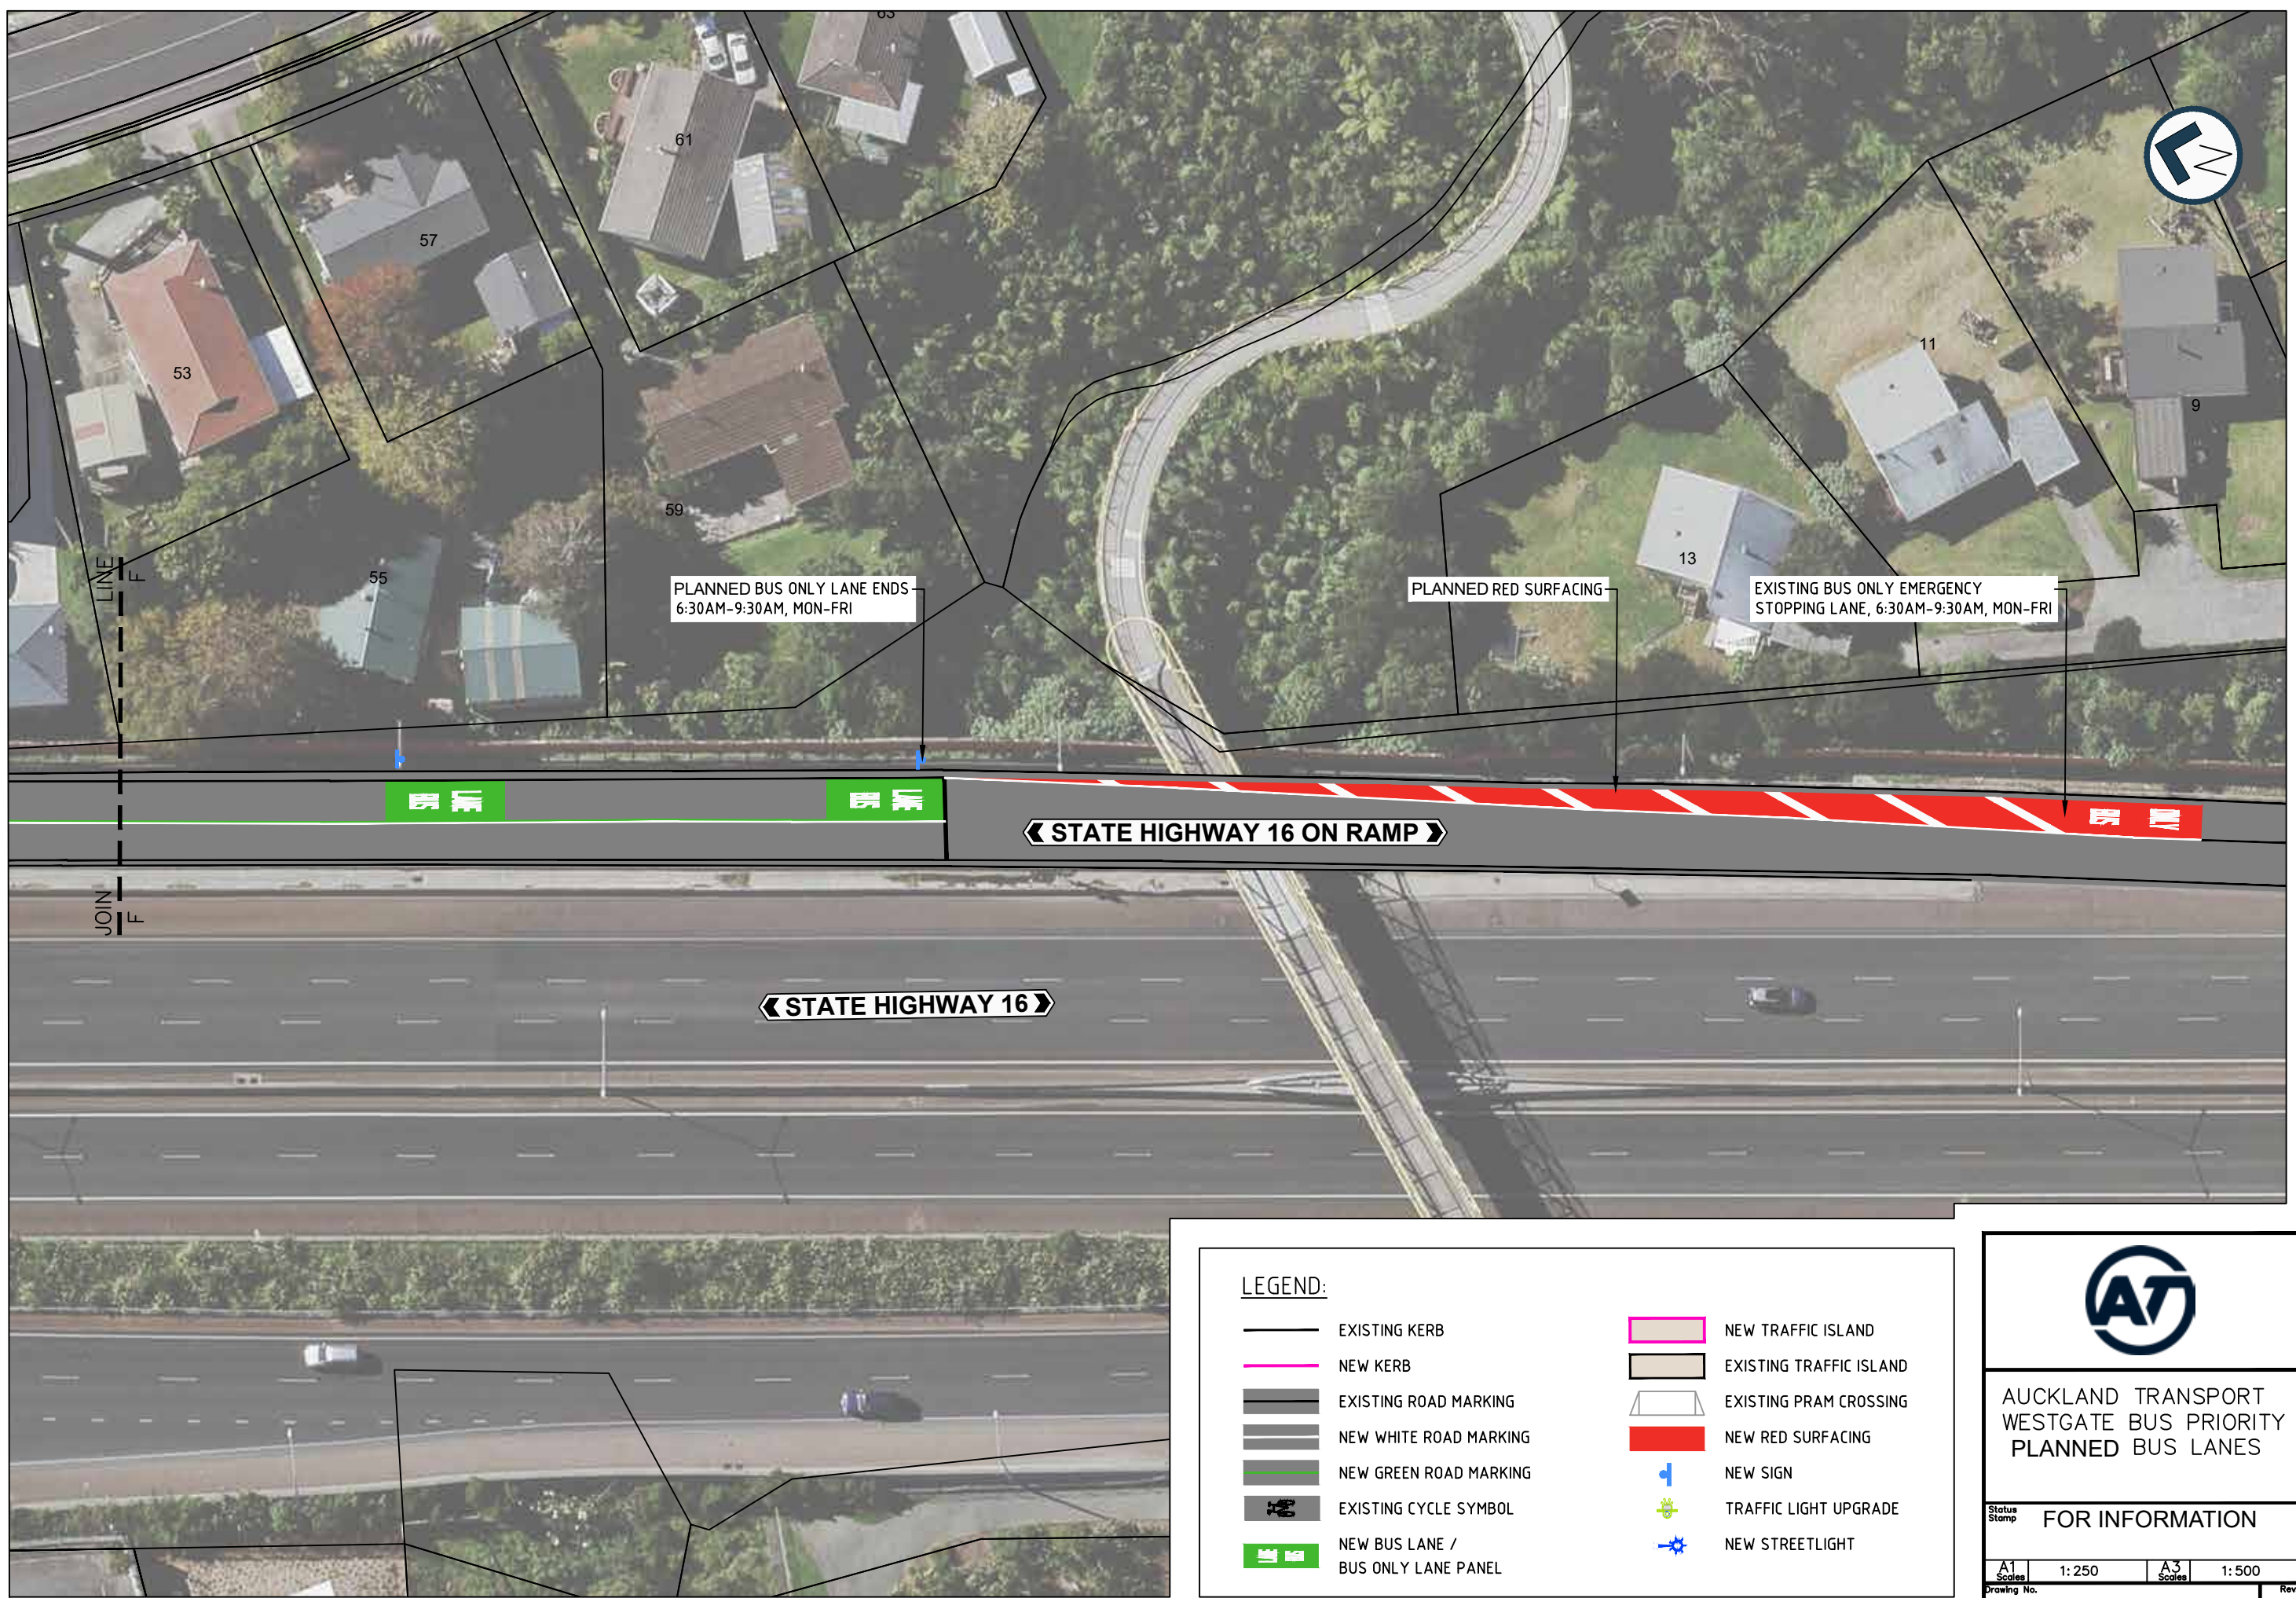







10

0

ORIGINAL SIZE



LEGEND:

- | | | | |
|---|------------------------------------|---|-------------------------|
|  | EXISTING KERB |  | NEW TRAFFIC ISLAND |
|  | NEW KERB |  | EXISTING TRAFFIC ISLAND |
|  | EXISTING ROAD MARKING |  | EXISTING PRAM CROSSING |
|  | NEW WHITE ROAD MARKING |  | NEW RED SURFACING |
|  | NEW GREEN ROAD MARKING |  | NEW SIGN |
|  | EXISTING CYCLE SYMBOL |  | TRAFFIC LIGHT UPGRADE |
|  | NEW BUS LANE / BUS ONLY LANE PANEL |  | NEW STREETLIGHT |




AUCKLAND TRANSPORT
WESTGATE BUS PRIORITY
PLANNED BUS LANES

Status Stamp FOR INFORMATION

A1 Scale	1:250	A3 Scale	1:500
-------------	-------	-------------	-------

200mm DO NOT SCALE - IF IN DOUBT, ASK
150
100
90
80
70
60
50
40
30
20
10
0
ORIGINAL SIZE

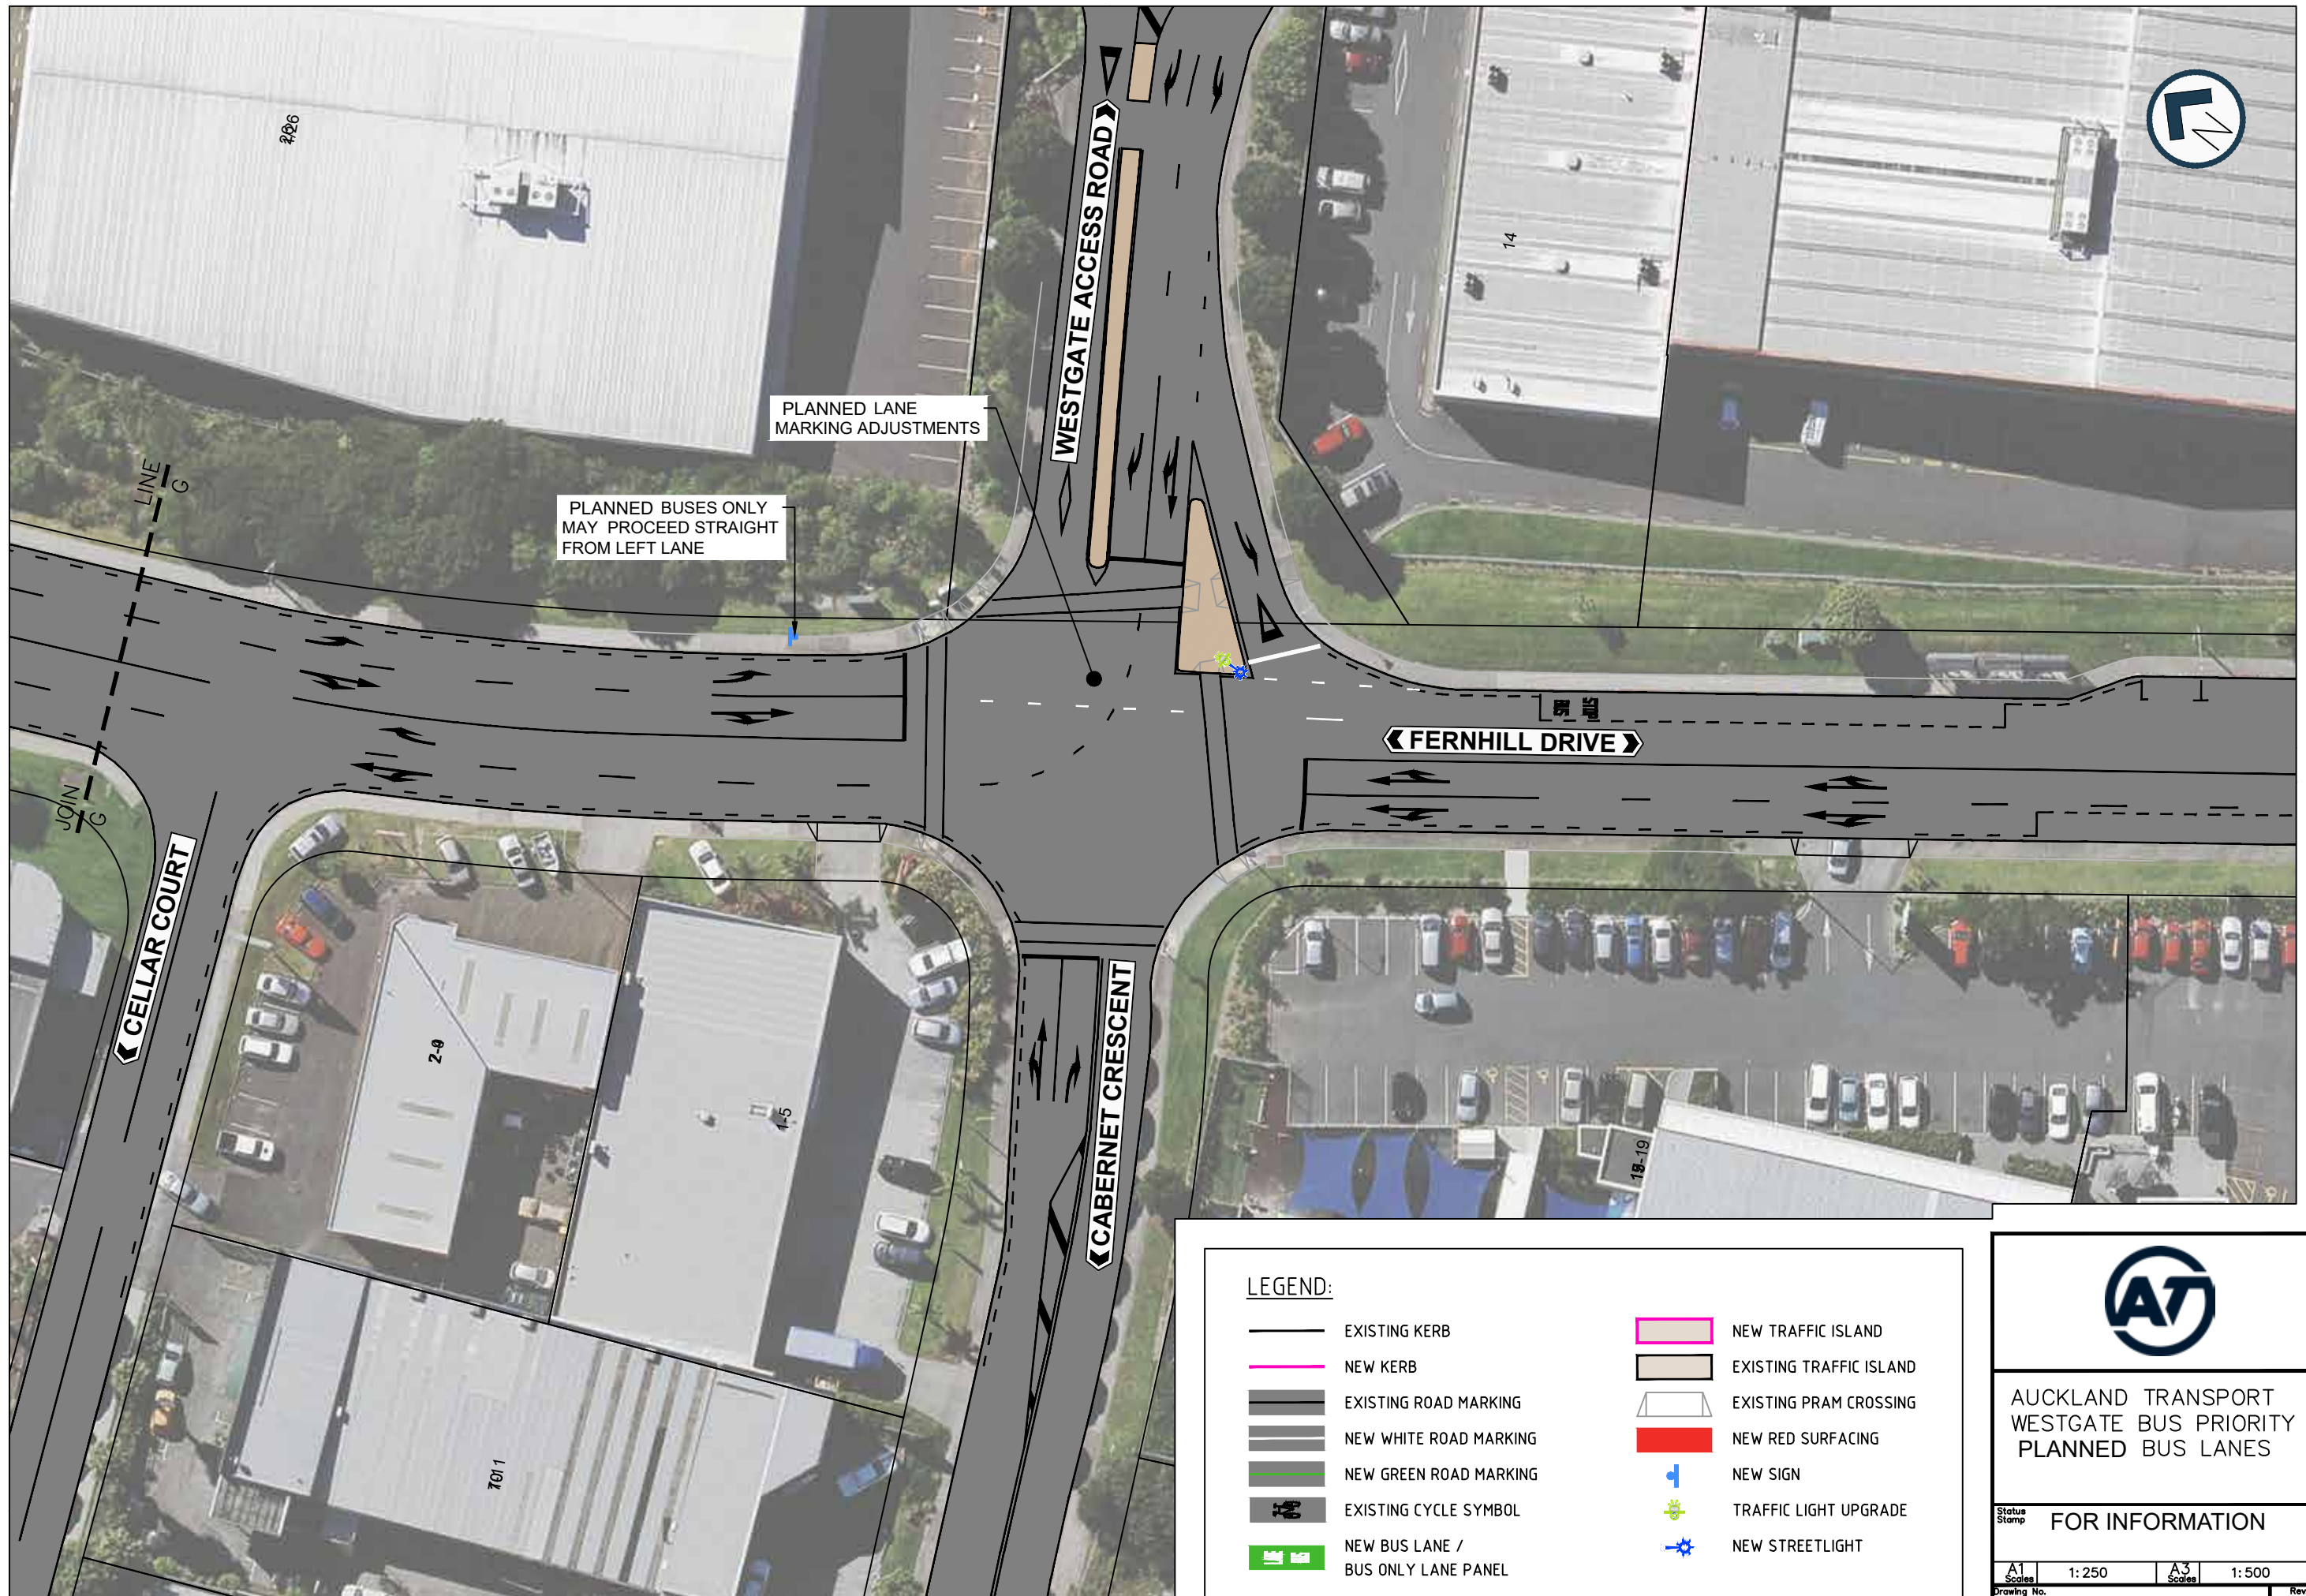

LEGEND:

- EXISTING KERB
- NEW KERB
- EXISTING ROAD MARKING
- NEW WHITE ROAD MARKING
- NEW GREEN ROAD MARKING
- EXISTING CYCLE SYMBOL
- NEW BUS LANE / BUS ONLY LANE PANEL
- NEW TRAFFIC ISLAND
- EXISTING TRAFFIC ISLAND
- EXISTING PRAM CROSSING
- NEW RED SURFACING
- NEW SIGN
- TRAFFIC LIGHT UPGRADE
- NEW STREETLIGHT



**AUCKLAND TRANSPORT
WESTGATE BUS PRIORITY
PLANNED BUS LANES**

Status Stamp **FOR INFORMATION**

A1 Scale 1:250 A3 Scale 1:500
Drawing No. PAGE 7 OF 7 Rev. A