


ORIGINAL SIZE A1

200mm DO NOT SCALE - IF IN DOUBT, ASK

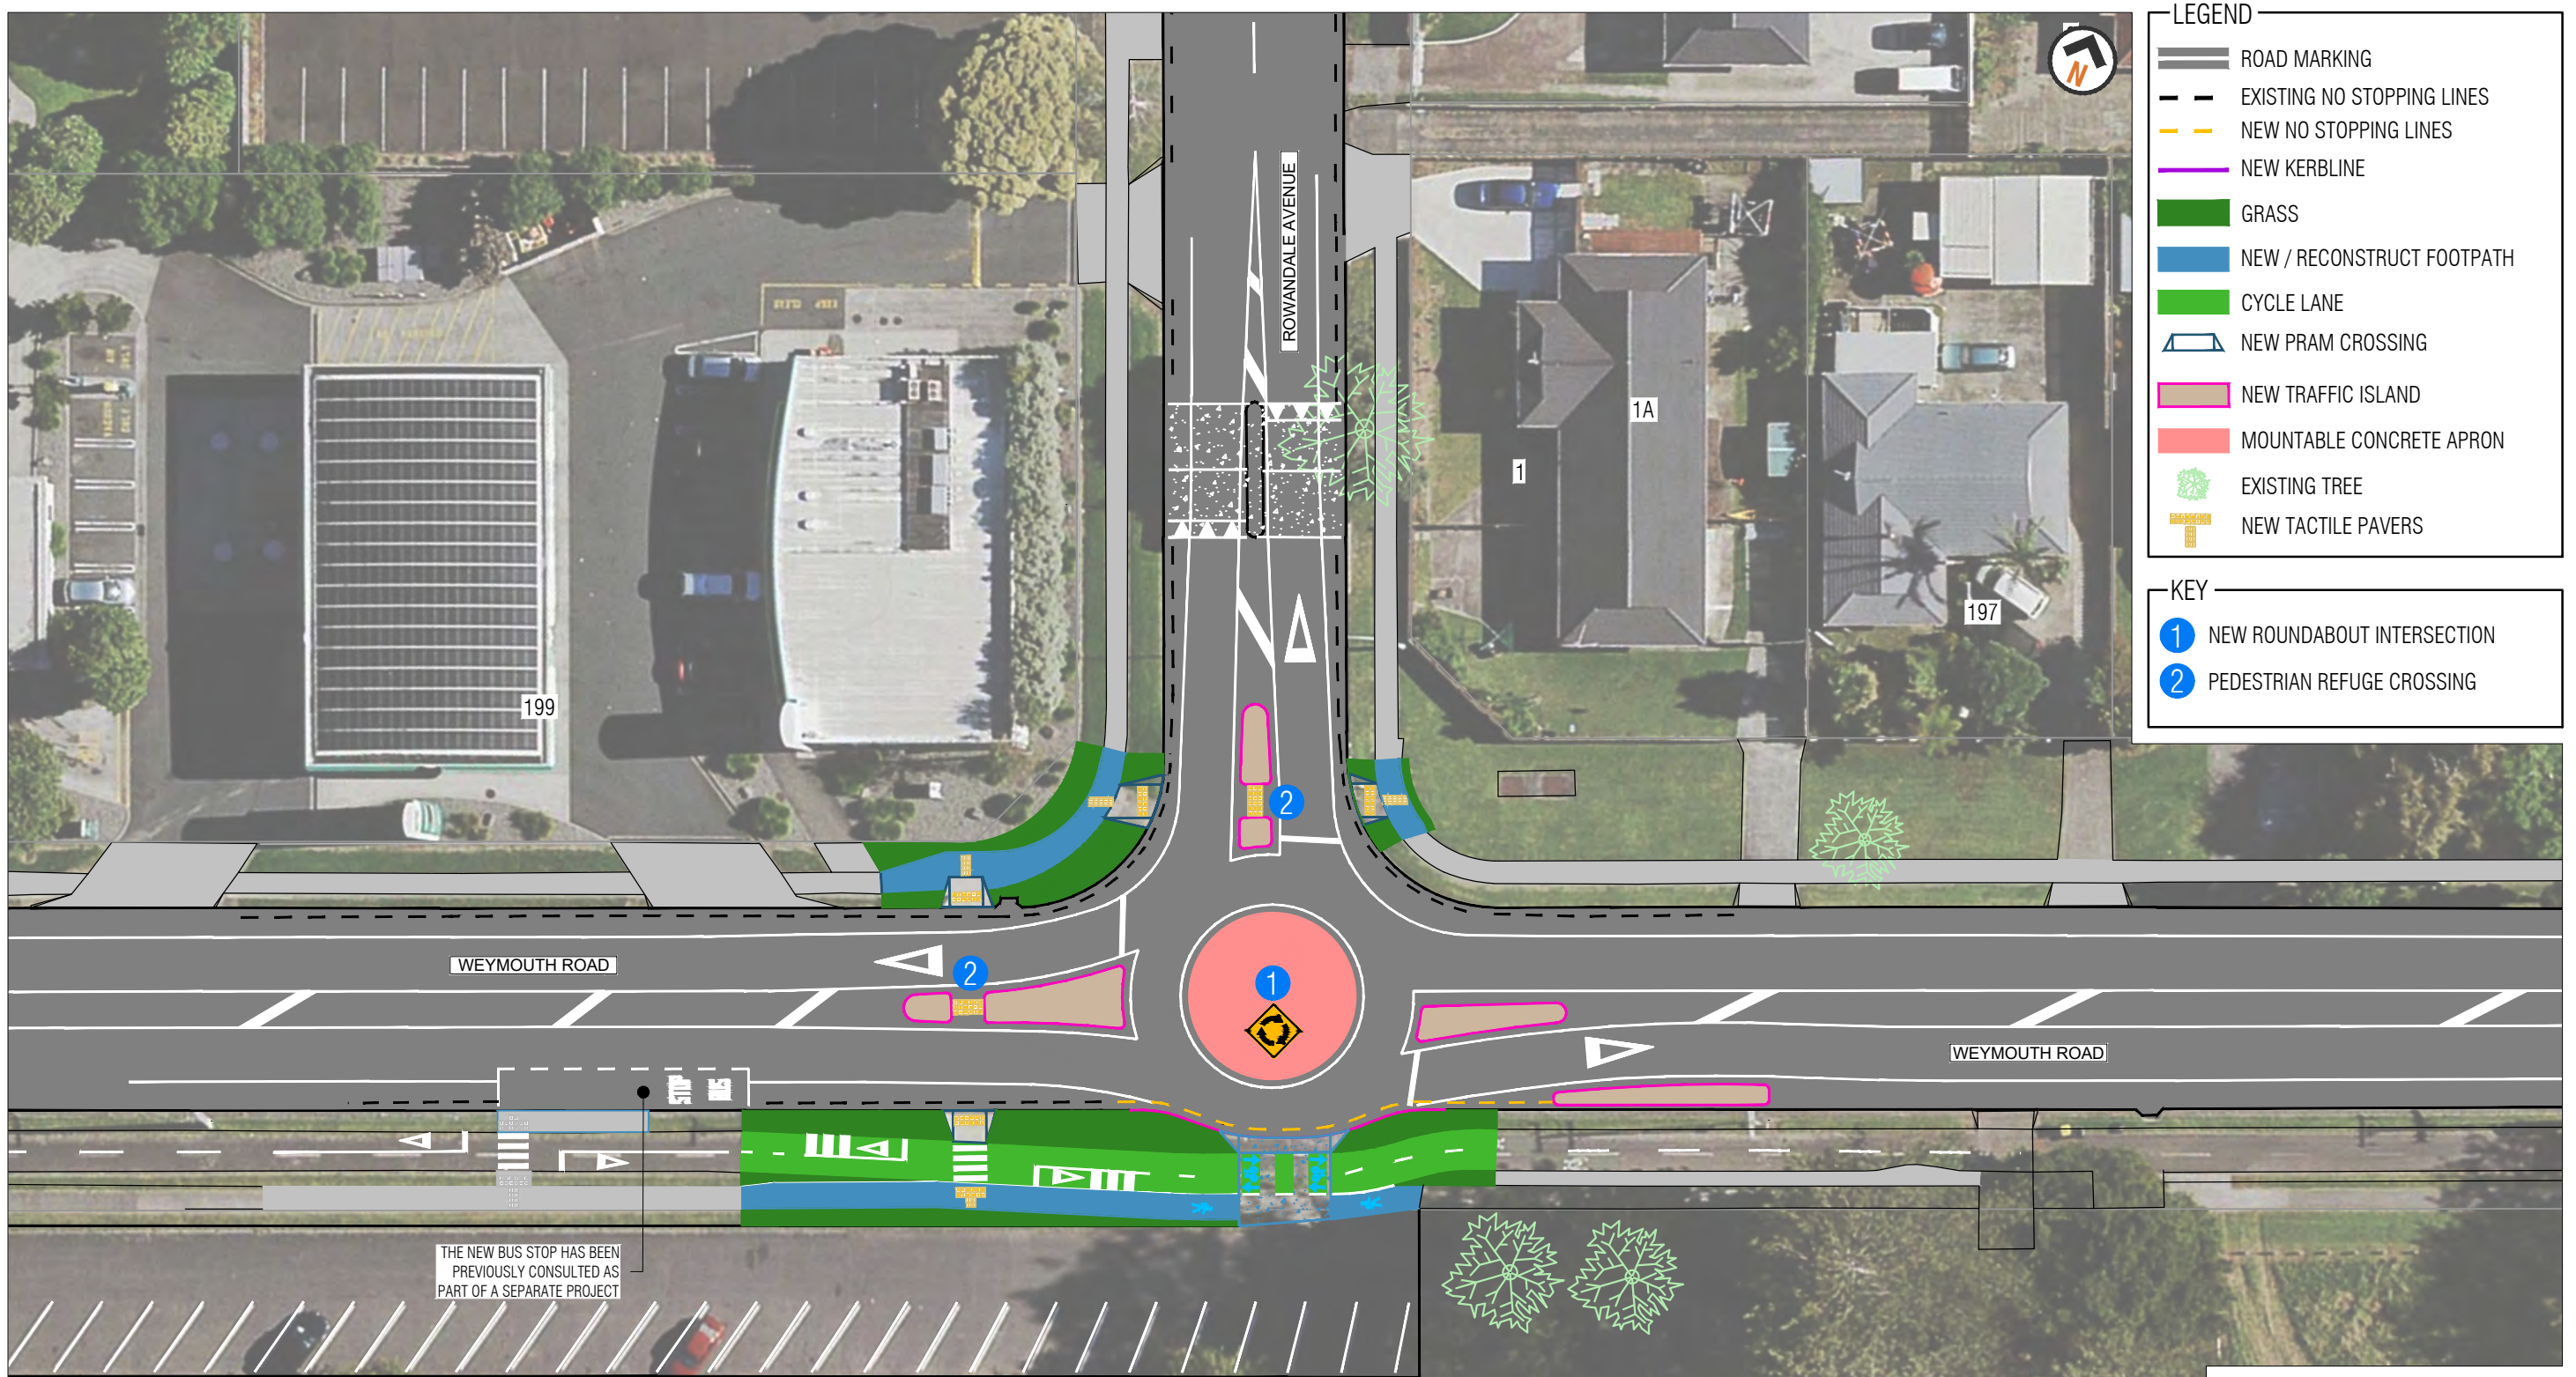

LEGEND

- ROAD MARKING
- EXISTING NO STOPPING LINES
- NEW NO STOPPING LINES
- NEW KERBLINE
- GRASS
- NEW / RECONSTRUCT FOOTPATH
- CYCLE LANE
- NEW PRAM CROSSING
- NEW TRAFFIC ISLAND
- MOUNTABLE CONCRETE APRON
- EXISTING TREE
- NEW TACTILE PAVERS

KEY

- NEW ROUNDABOUT INTERSECTION
- PEDESTRIAN REFUGE CROSSING

THE NEW BUS STOP HAS BEEN PREVIOUSLY CONSULTED AS PART OF A SEPARATE PROJECT



AUCKLAND TRANSPORT
WEYMOUTH ROAD CORRIDOR -
ROWANDALE AVENUE
INTERSECTION

Status Stamp PUBLIC ENGAGEMENT

Date Stamp 09/03/2026

A1	1:200	A3	1:400
----	-------	----	-------

Drawing No. 2024-AT-047A-02_G026

Rev. **A**

