
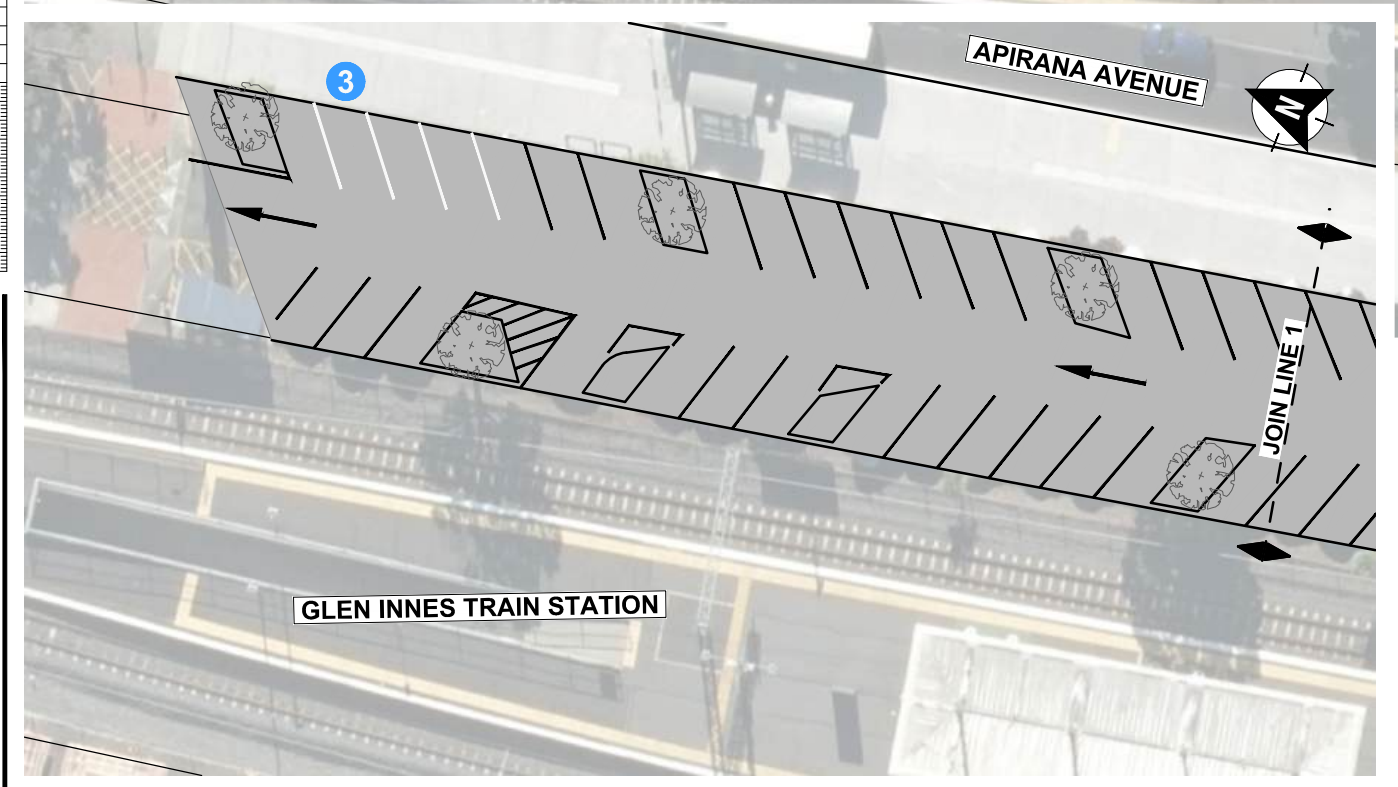



ORIGINAL SIZE A1

200mm DO NOT SCALE - IF IN DOUBT, ASK

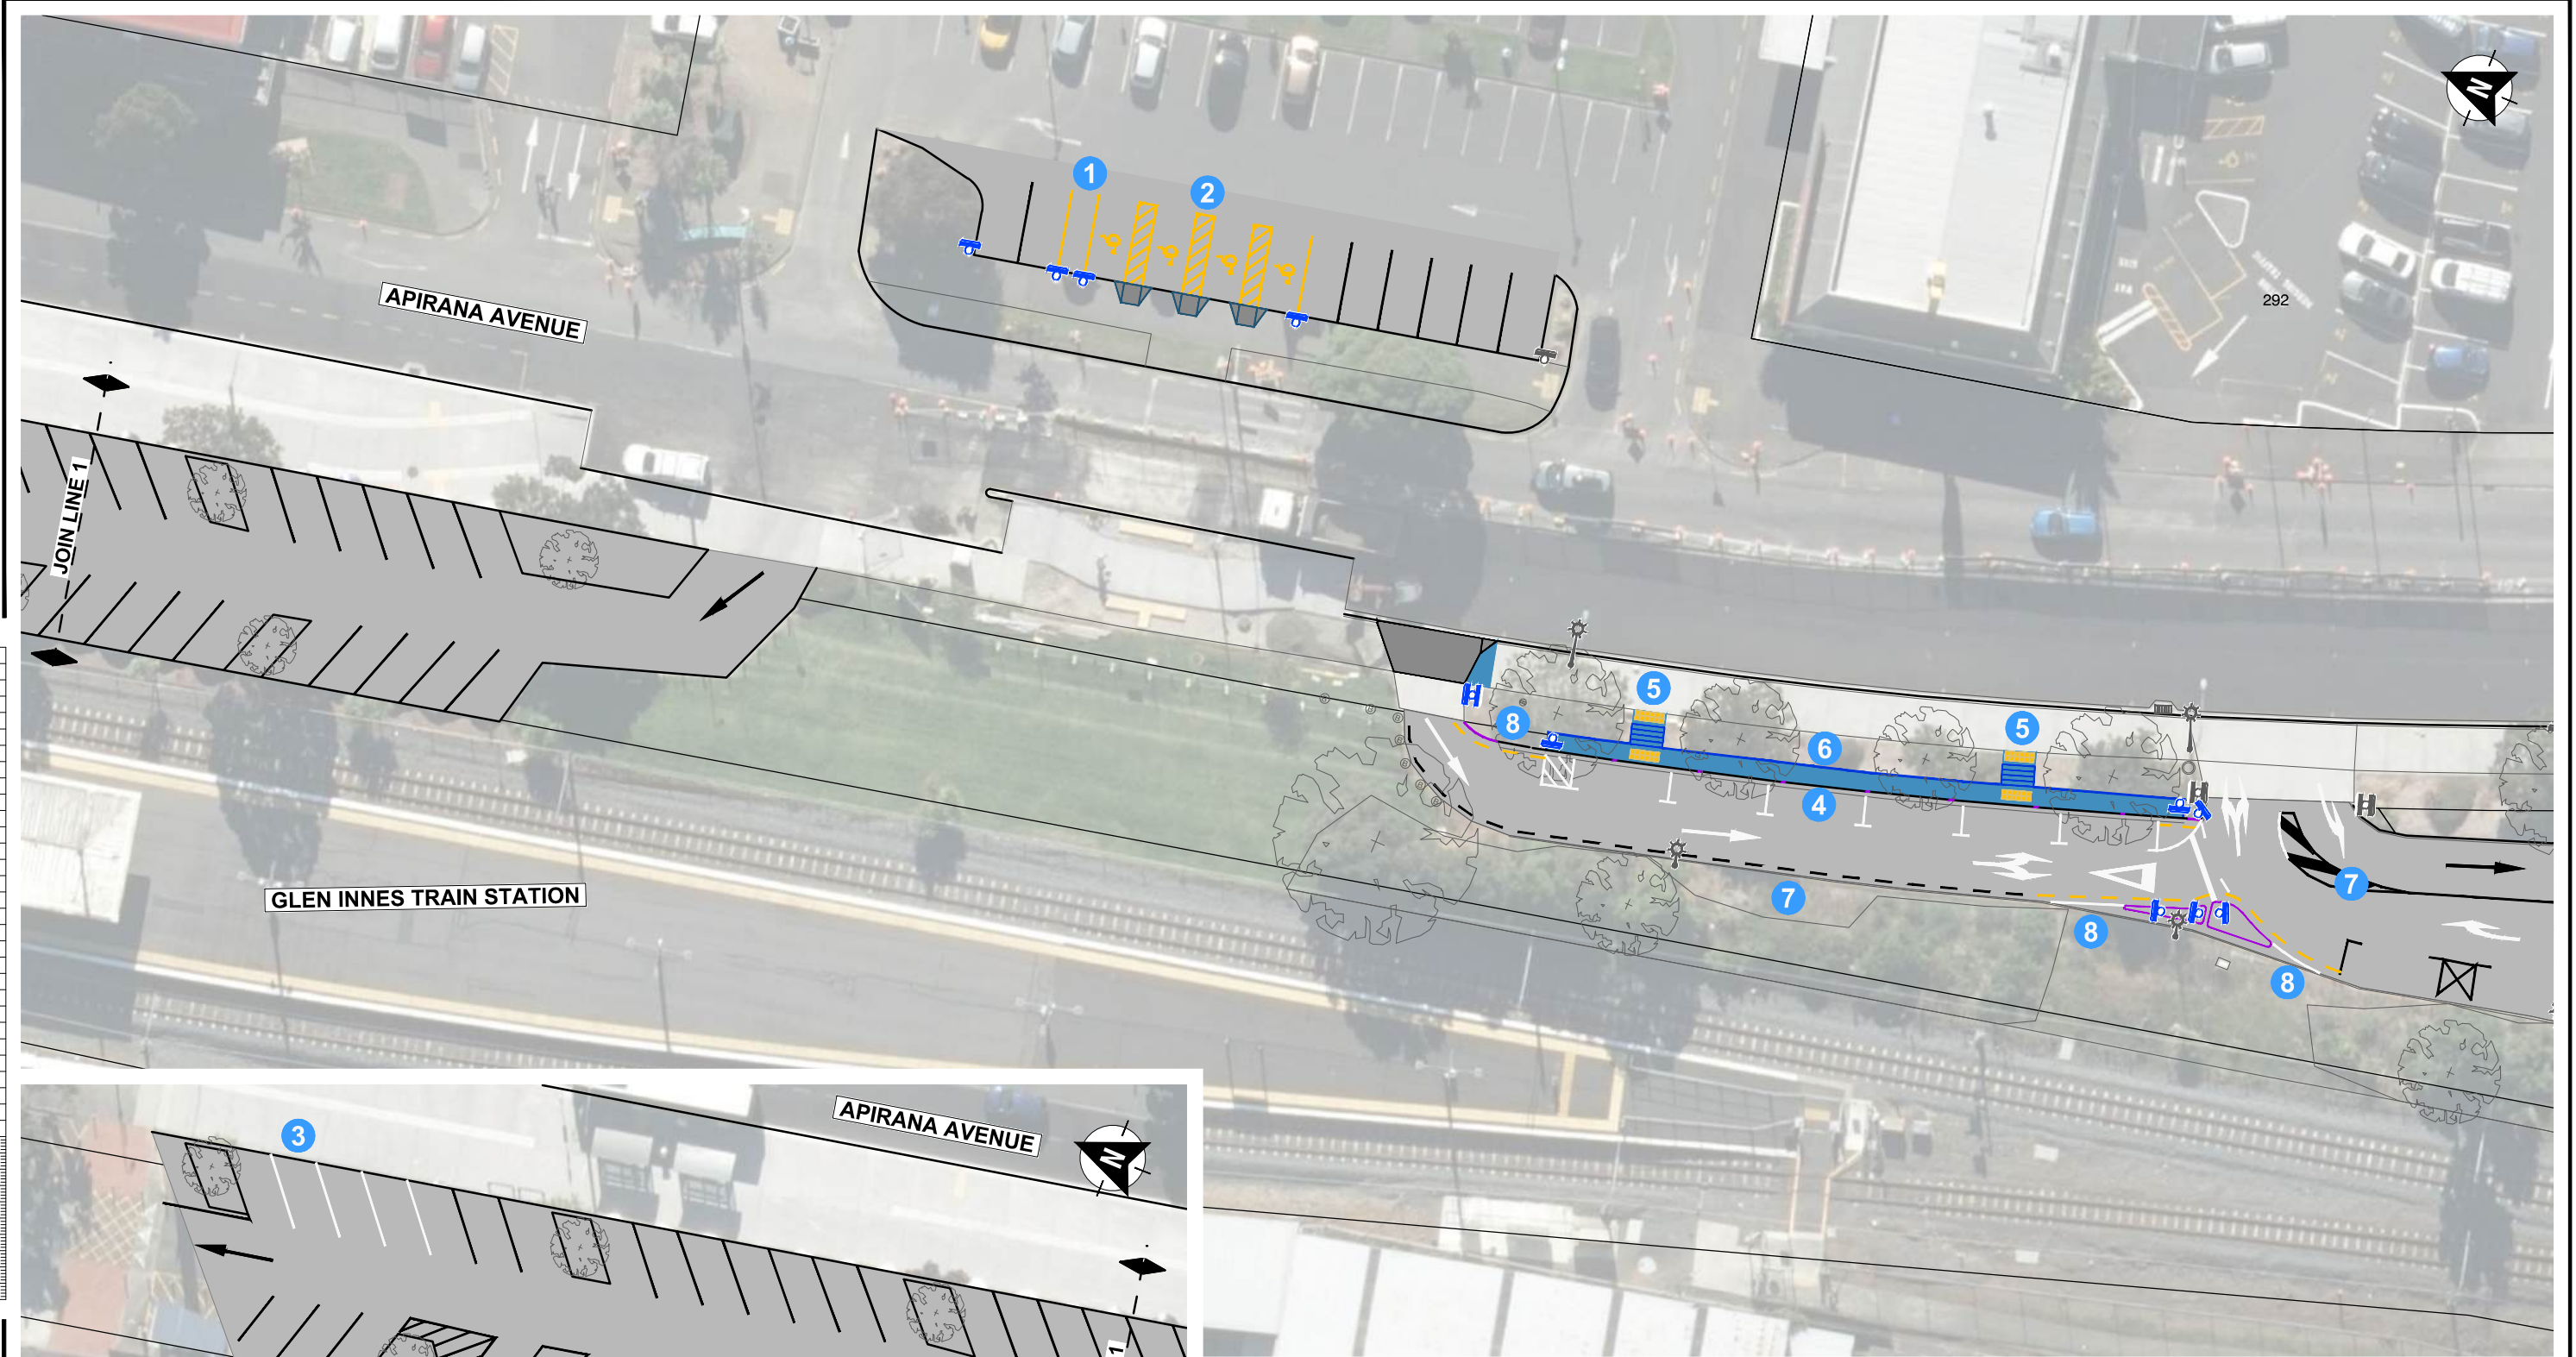

- 1** PLANNED CONVERSION OF STANDARD PARKING TO MOTORCYCLE PARKING, P60 AT ALL TIMES (TOTAL = 1 SPACE)
- 2** PLANNED CONVERSION OF STANDARD PARKING TO MOBILITY PARKING, AT ALL TIMES (TOTAL = 4 SPACES)
- 3** PLANNED CONVERSION OF MOBILITY PARKING TO STANDARD ANGLED PARKING (TOTAL = 3 SPACES)
- 4** PLANNED PICK-UP / DROP-OFF PARKING, P5 7-9AM, 3-6PM MONDAY TO FRIDAY (TOTAL = 6 SPACES)
- 5** PLANNED PEDESTRIAN STAIRS FOR ACCESS TO PICK-UP / DROP-OFF AREA
- 6** PLANNED FOOTPATH FOR PICK-UP / DROP-OFF AREA
- 7** PLANNED REARRANGING OF CAR PARK ENTRY / EXIT MOVEMENTS
- 8** PLANNED NO STOPPING AT ALL TIMES ROAD MARKING

LEGEND	
	EXISTING ROAD MARKING
	NEW WHITE ROAD MARKING
	NEW YELLOW ROAD MARKING
	NEW NO STOPPING AT ALL TIMES ROAD MARKING
	NEW ISLAND
	NEW / RECONSTRUCTED FOOTPATH
	NEW PRAM CROSSING
	NEW / RECONSTRUCTED VEHICLE CROSSING
	NEW / RELOCATED SIGN
	NEW RETAINING WALL
	NEW PEDESTRIAN STAIRS



AUCKLAND TRANSPORT
 APIRANA AVENUE, GLEN INNES
 GLEN INNES STATION PICK-UP /
 DROP-OFF IMPROVEMENTS

Status Stamp		FOR ENGAGEMENT	
Date Stamp		14/04/2026	
A1 Scale	1:200	A3 Scale	1:400
Drawing No.			Rev.
2025-NZA050(002)-030			A

A1 1:200
 A3 1:400

