


ORIGINAL SIZE A1

DO NOT SCALE - IF IN DOUBT, ASK

200mm

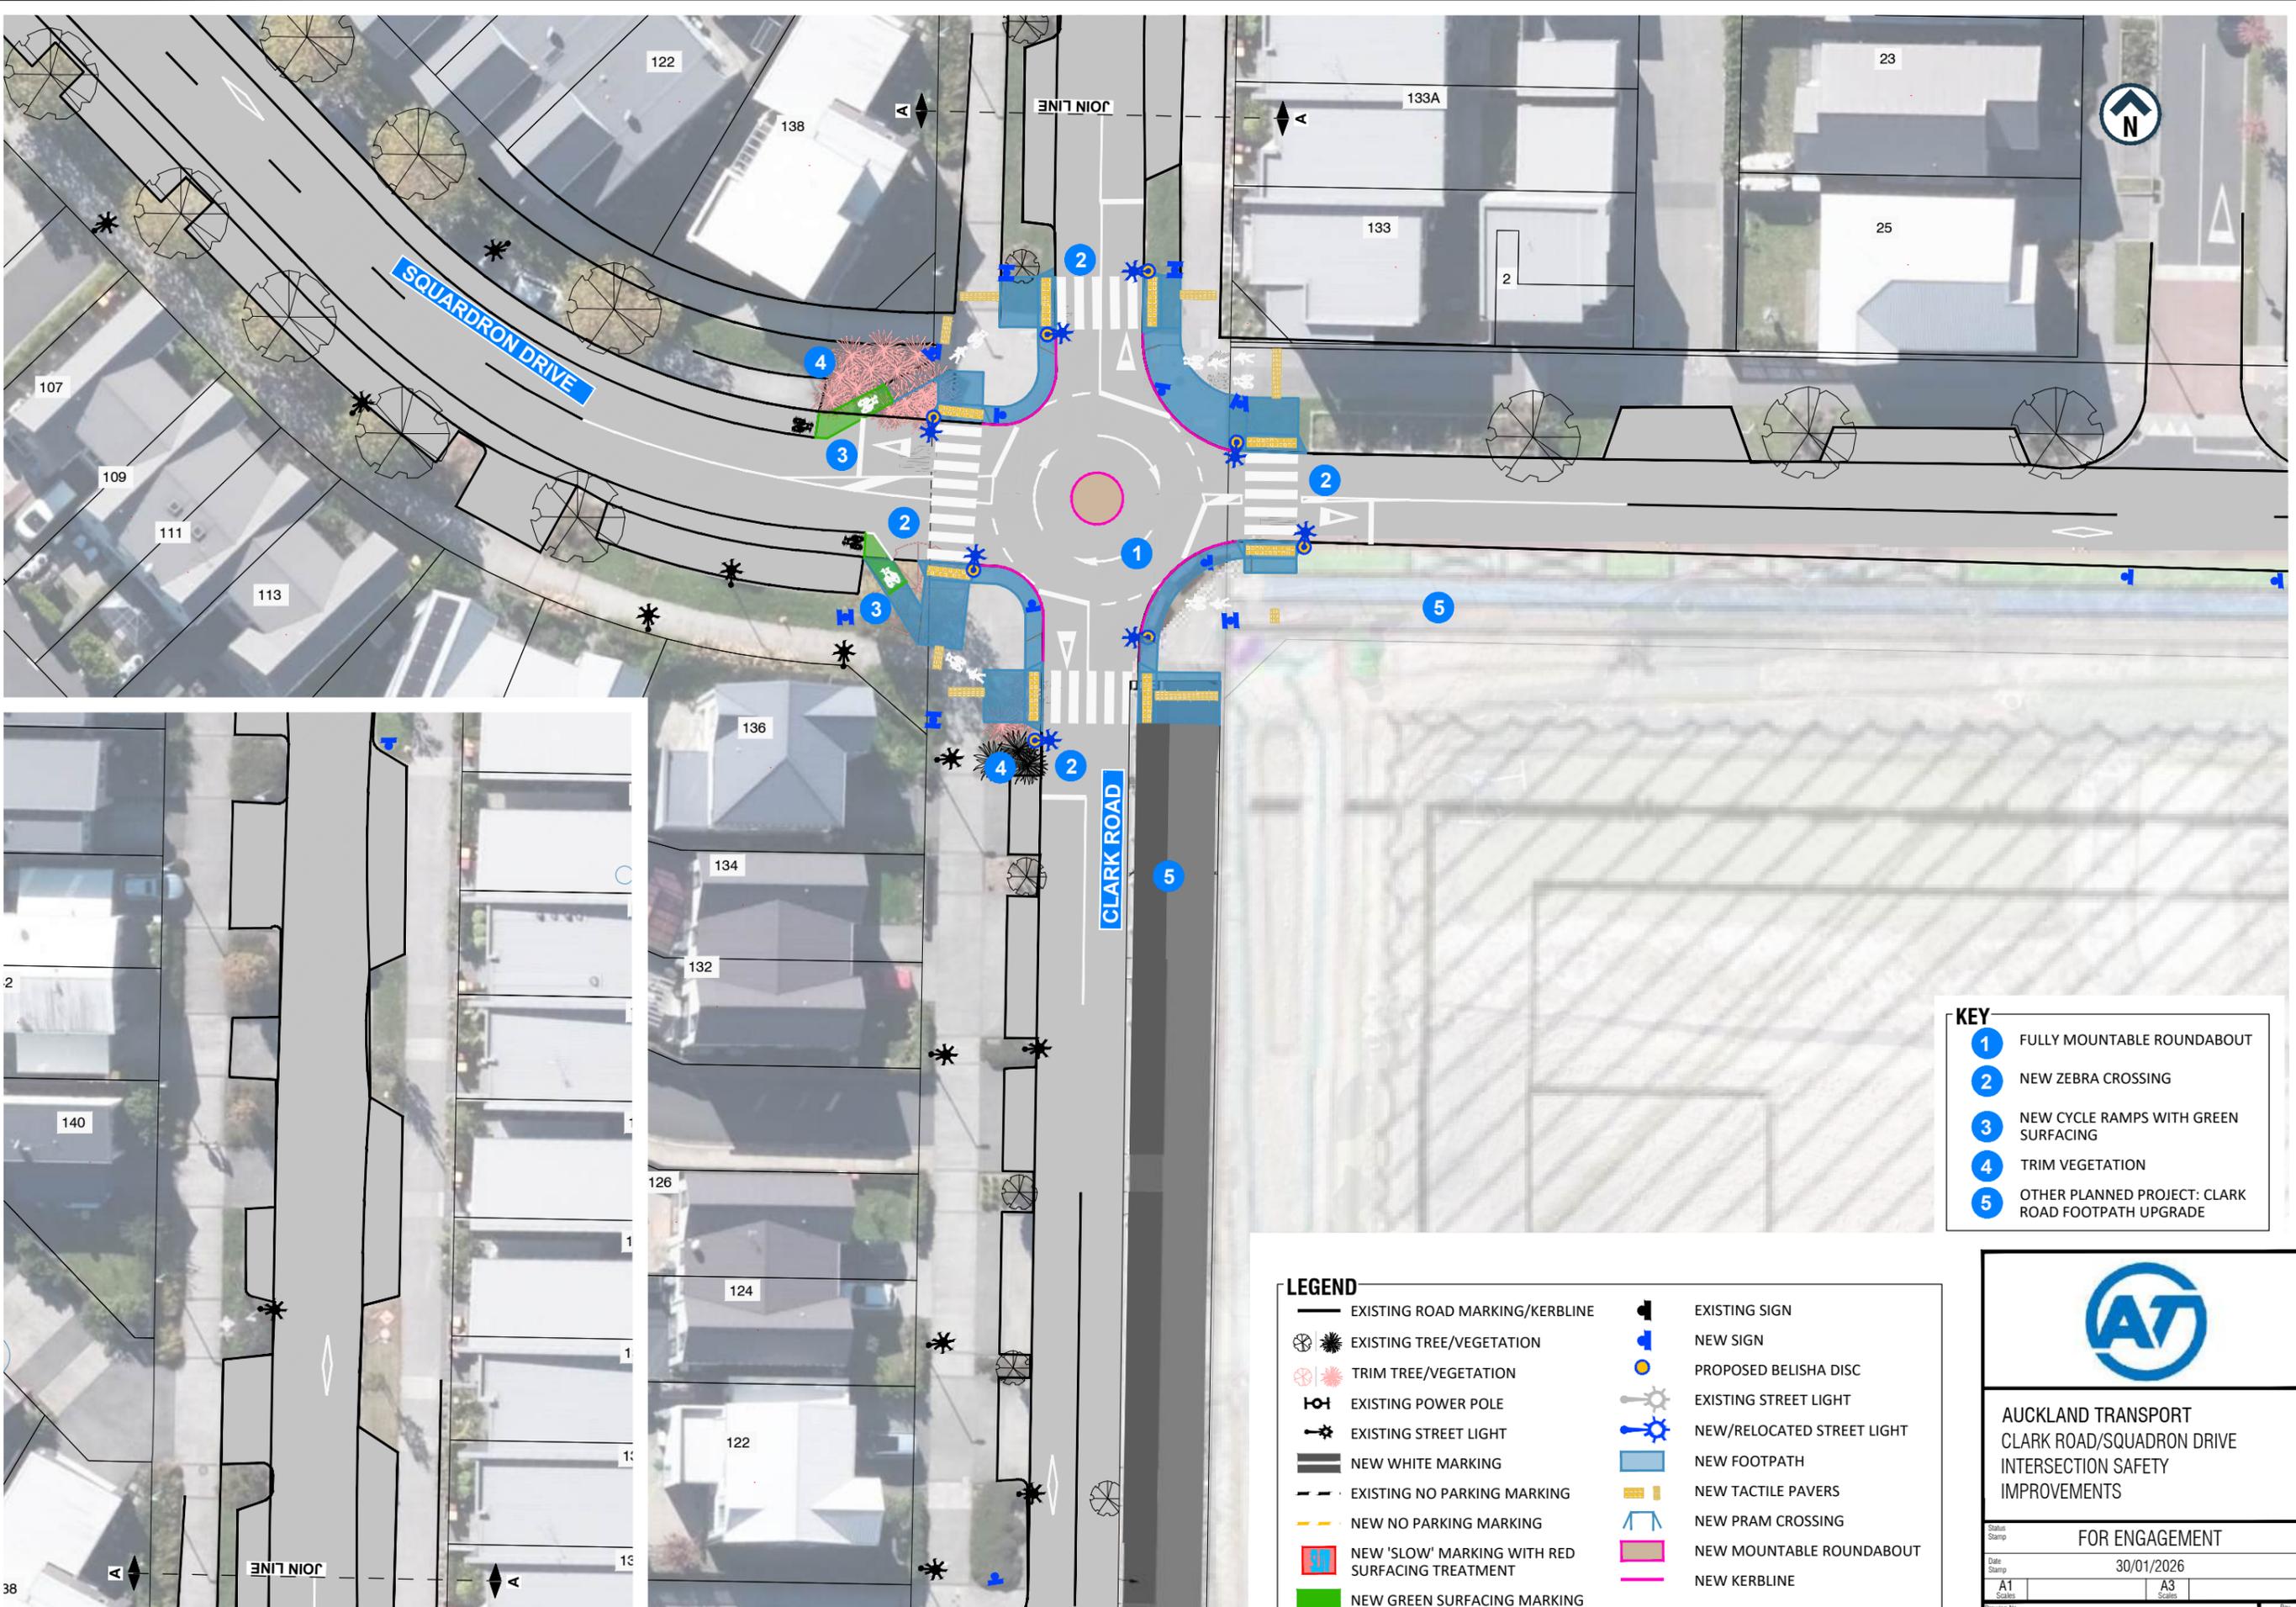

- KEY**
- 1 FULLY MOUNTABLE ROUNDABOUT
 - 2 NEW ZEBRA CROSSING
 - 3 NEW CYCLE RAMPS WITH GREEN SURFACING
 - 4 TRIM VEGETATION
 - 5 OTHER PLANNED PROJECT: CLARK ROAD FOOTPATH UPGRADE

- LEGEND**
- | | | | |
|--|---|--|----------------------------|
| | EXISTING ROAD MARKING/KERBLINE | | EXISTING SIGN |
| | EXISTING TREE/VEGETATION | | NEW SIGN |
| | TRIM TREE/VEGETATION | | PROPOSED BELISHA DISC |
| | EXISTING POWER POLE | | EXISTING STREET LIGHT |
| | EXISTING STREET LIGHT | | NEW/RELOCATED STREET LIGHT |
| | NEW WHITE MARKING | | NEW FOOTPATH |
| | EXISTING NO PARKING MARKING | | NEW TACTILE PAVERS |
| | NEW NO PARKING MARKING | | NEW PRAM CROSSING |
| | NEW 'SLOW' MARKING WITH RED SURFACING TREATMENT | | NEW MOUNTABLE ROUNDABOUT |
| | NEW GREEN SURFACING MARKING | | NEW KERBLINE |



AUCKLAND TRANSPORT
CLARK ROAD/SQUADRON DRIVE
INTERSECTION SAFETY
IMPROVEMENTS

Status Stamp		FOR ENGAGEMENT	
Date Stamp		30/01/2026	
A1	A3		
Drawing No.		S20240470.32-05_C030	
			A