



ORIGINAL SIZE A1 200mm DO NOT SCALE - IF IN DOUBT, ASK

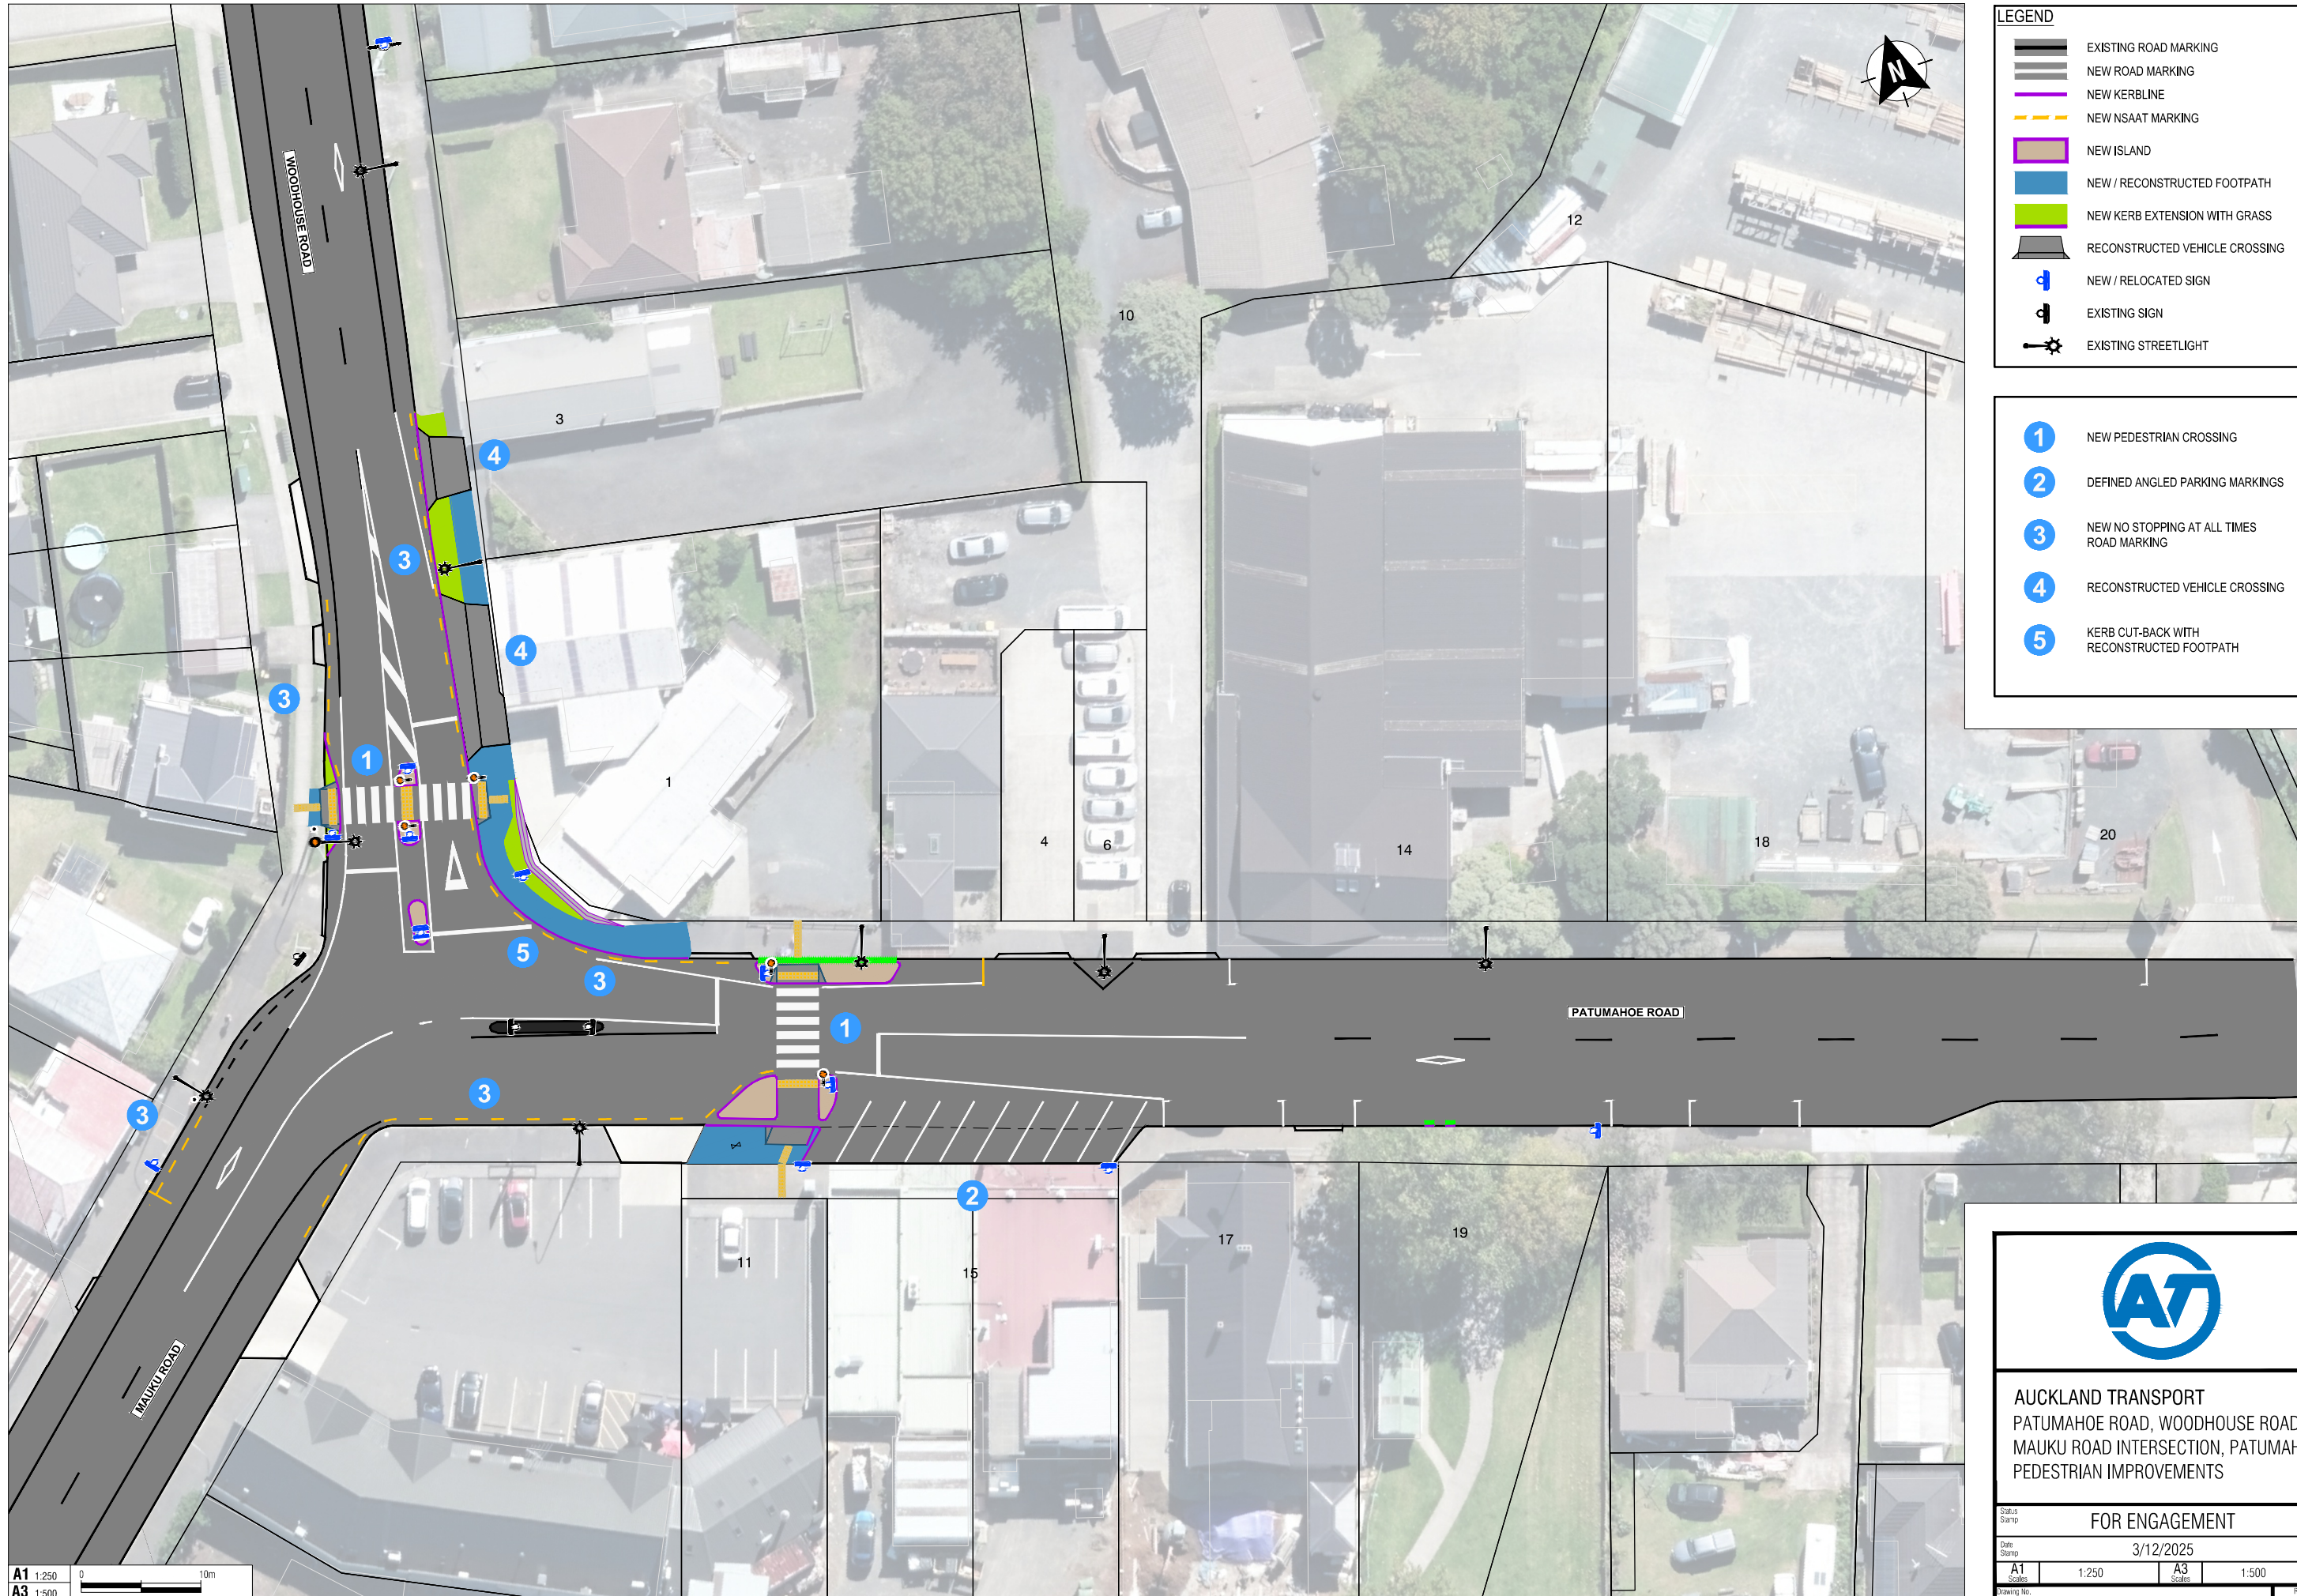

LEGEND

- EXISTING ROAD MARKING
- NEW ROAD MARKING
- NEW KERBLINE
- NEW NSAAT MARKING
- NEW ISLAND
- NEW / RECONSTRUCTED FOOTPATH
- NEW KERB EXTENSION WITH GRASS
- RECONSTRUCTED VEHICLE CROSSING
- NEW / RELOCATED SIGN
- EXISTING SIGN
- EXISTING STREETLIGHT

- 1 NEW PEDESTRIAN CROSSING
- 2 DEFINED ANGLED PARKING MARKINGS
- 3 NEW NO STOPPING AT ALL TIMES ROAD MARKING
- 4 RECONSTRUCTED VEHICLE CROSSING
- 5 KERB CUT-BACK WITH RECONSTRUCTED FOOTPATH



AUCKLAND TRANSPORT
PATUMAHOE ROAD, WOODHOUSE ROAD &
MAUKU ROAD INTERSECTION, PATUMAHOE
PEDESTRIAN IMPROVEMENTS

| | | | | |
|-------------|----------------------|----------|--|------|
| Status | FOR ENGAGEMENT | | | |
| Date | 3/12/2025 | | | |
| Scale | A1 1:250 | A3 1:500 | | |
| Drawing No. | 2025-NZA033(002)-030 | | | Rev. |

B