

C:\pwworking\pwwork.com\d310_au\joseph.dela.torre@pwwork.com\01535707_SGA_DRG-NWE-003-CI-1100_COMBINED.dwg

LEGEND GENERAL


- CONTROL LINE AND CHAINAGE
- EXISTING PROPERTY BOUNDARY
- PROPOSED DESIGNATION BOUNDARY
- PROPOSED ROAD CORRIDOR
- PROPOSED FOOTPATH
- PROPOSED CYCLEWAY
- PROPOSED BERM
- PROPOSED FLUSH MEDIAN, RAISED MEDIAN OR TRAFFIC ISLAND
- FILL BATTER
- CUT BATTER
- PROPOSED CROSSING OVER STREAM OR ROAD
- PROPOSED RETAINING WALL
- PROPOSED SWALE

LEGEND STORMWATER

- PROPOSED WETLAND
- PROPOSED CULVERT (SUBJECT TO RESOURCE CONSENT)
- PROPOSED SW PIPE INDICATIVE FLOW DIRECTION
- PROPOSED SWALE
- PROPOSED DIVERSION DRAIN
- EXISTING CULVERT
- EXISTING OVERLAND FLOW PATH
- EXISTING STORMWATER (MAIN)
- VODAFONE TRENCH
- GAS
- WATERCARE (MAIN)
- WASTE WATER (MAIN)
- VECTOR ELECTRICITY
- FIBRE OPTIC
- TRANSPOWER OVERHEAD LINES
- TRANSPOWER PYLON
- SPARK INTERNATIONAL CABLE

LEGEND EXISTING UTILITIES

- VODAFONE TRENCH
- GAS
- WATERCARE (MAIN)
- WASTE WATER (MAIN)
- VECTOR ELECTRICITY
- FIBRE OPTIC
- TRANSPOWER OVERHEAD LINES
- TRANSPOWER PYLON
- SPARK INTERNATIONAL CABLE

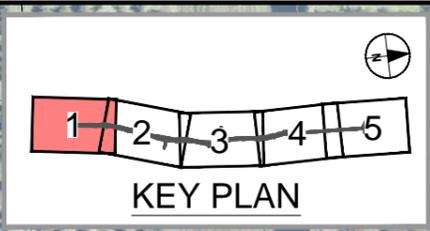

MATCHLINE - REFER DRG-NWE-003-CI-1102



ORIGINAL SIZE A1

REV	DESCRIPTION	DATE	APPROVED
B	ISSUED FOR NOTICE OF REQUIREMENT LODGEMENT	JDT DEC 2022	
A	DRAFT ISSUE FOR REVIEW	VDLT MAY 2021	

SURVEYED	N/A	DATE
DRAWN	V. DELA TORRE	30.04.2021
DRAWING CHECK	J. DELA TORRE	30.04.2021
DESIGN	P. HADWIN	30.04.2021
DESIGN REVIEW	D. ZIMMERLE	30.04.2021
APPROVED	B. BUSNARDO	07.12.2022



SUPPORTING GROWTH PROGRAMME
RIVERHEAD - COATESVILLE - RIVERHEAD HIGHWAY UPGRADE (NoR R1)
 Drawing Title: GENERAL ARRANGEMENT LAYOUT PLAN
 SHEET 1 OF 5

DRAWING STATUS		FOR LODGEMENT	
A1		07.12.2022	
Scale	1:1000	Scale	1:2000
Discipline	CIVIL	Revision	B
Drawing No. SGA-DRG-NWE-003-CI-1101			

NOT FOR CONSTRUCTION

C:\pwworking\pawson.dwg 01/10/2022 10:00:00 AM 003-CI-1102-COMBINED.dwg

LEGEND GENERAL


- CONTROL LINE AND CHAINAGE
- EXISTING PROPERTY BOUNDARY
- PROPOSED DESIGNATION BOUNDARY
- PROPOSED ROAD CORRIDOR
- PROPOSED FOOTPATH
- PROPOSED CYCLEWAY
- PROPOSED BERM
- PROPOSED FLUSH MEDIAN, RAISED MEDIAN OR TRAFFIC ISLAND
- FILL BATTER
- CUT BATTER
- PROPOSED CROSSING OVER STREAM OR ROAD
- PROPOSED RETAINING WALL
- PROPOSED SWALE

LEGEND STORMWATER

- PROPOSED WETLAND
- PROPOSED CULVERT (SUBJECT TO RESOURCE CONSENT)
- PROPOSED SW PIPE INDICATIVE FLOW DIRECTION
- PROPOSED SWALE
- PROPOSED DIVERSION DRAIN
- EXISTING CULVERT
- EXISTING OVERLAND FLOW PATH
- EXISTING STORMWATER (MAIN)

LEGEND EXISTING UTILITIES

- GAS
- WATERCARE (MAIN)
- WASTE WATER (MAIN)
- VECTOR ELECTRICITY
- FIBRE OPTIC
- TRANSPOWER OVERHEAD LINES
- TRANSPOWER PYLON

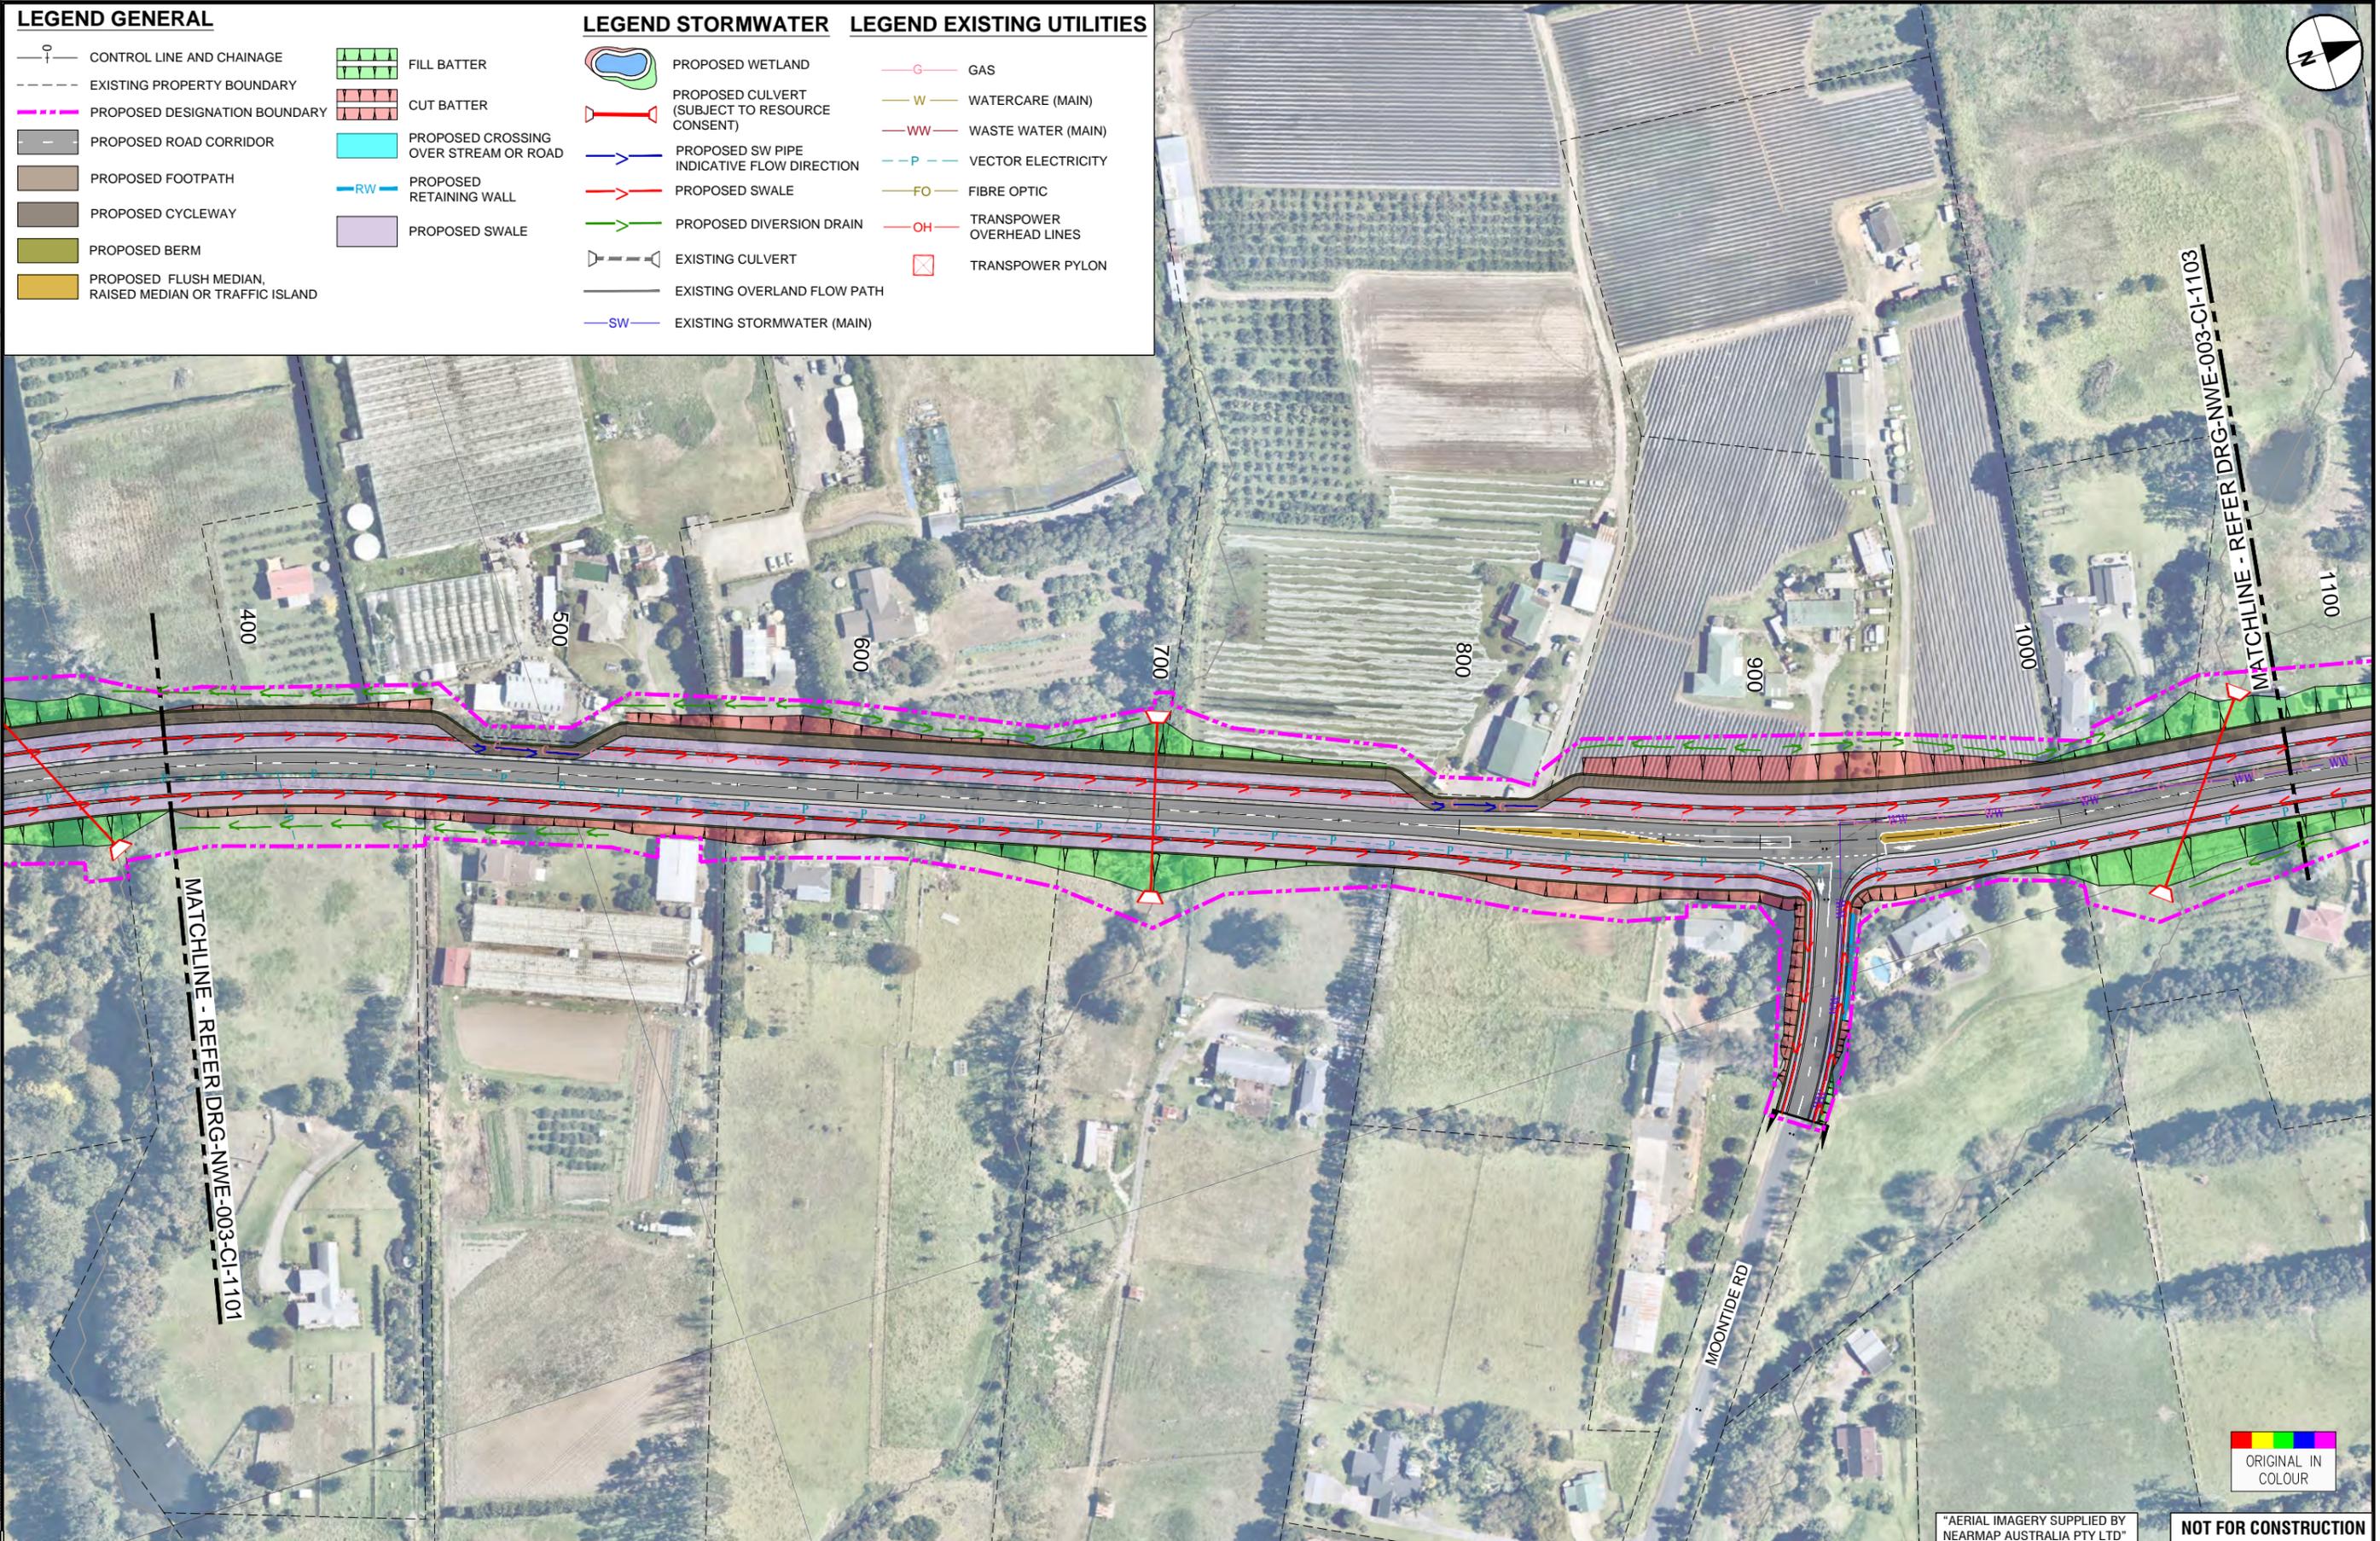

ORIGINAL SIZE A1

REV	ISSUED FOR NOTICE OF REQUIREMENT LODGEMENT	JDT	DEC. 2022	DESIGN REVIEW	D. ZIMMERLE	30.04.2021
A	DRAFT ISSUE FOR REVIEW	VDLT	MAY 2021	DESIGN	P. HADWIN	30.04.2021
B				DRAWING CHECK	J. DELA TORRE	30.04.2021
				DRAWN	V. DELA TORRE	30.04.2021
				SURVEYED	N/A	

APPROVED	B. BUSNARDO	07.12.2022
----------	-------------	------------



SUPPORTING GROWTH PROGRAMME
RIVERHEAD - COATESVILLE - RIVERHEAD HIGHWAY UPGRADE (NoR R1)
 Project Title:
 GENERAL ARRANGEMENT LAYOUT PLAN
 SHEET 2 OF 5

Drawing Date: 07.12.2022		FOR LODGEMENT	
Scale: 1:1000	Scale: A3	Scale: 1:2000	Revision: B
Discipline: CIVIL		Drawing No: SGA-DRG-NWE-003-CI-1102	

"AERIAL IMAGERY SUPPLIED BY NEARMAP AUSTRALIA PTY LTD"

NOT FOR CONSTRUCTION

ORIGINAL IN COLOUR

C:\pwworking\psacomb_dsl0_au\joseph.dela.torre@psacomb.com\0153507\SSA_DRG-NWE-003-CI-1103_COMBINED.dwg

LEGEND GENERAL


- CONTROL LINE AND CHAINAGE
- EXISTING PROPERTY BOUNDARY
- PROPOSED DESIGNATION BOUNDARY
- PROPOSED ROAD CORRIDOR
- PROPOSED FOOTPATH
- PROPOSED CYCLEWAY
- PROPOSED BERM
- PROPOSED FLUSH MEDIAN, RAISED MEDIAN OR TRAFFIC ISLAND
- FILL BATTER
- CUT BATTER
- PROPOSED CROSSING OVER STREAM OR ROAD
- PROPOSED RETAINING WALL
- PROPOSED SWALE

LEGEND STORMWATER

- PROPOSED WETLAND
- PROPOSED CULVERT (SUBJECT TO RESOURCE CONSENT)
- PROPOSED SW PIPE INDICATIVE FLOW DIRECTION
- PROPOSED SWALE
- PROPOSED DIVERSION DRAIN
- EXISTING CULVERT
- EXISTING OVERLAND FLOW PATH
- EXISTING STORMWATER (MAIN)

LEGEND EXISTING UTILITIES

- GAS
- WATERCARE (MAIN)
- WASTE WATER (MAIN)
- VECTOR ELECTRICITY
- FIBRE OPTIC
- TRANSPower OVERHEAD LINES
- TRANSPower PYLON

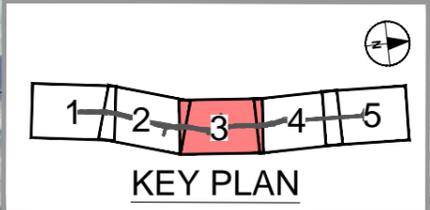

ORIGINAL SIZE A1

REV	ISSUED FOR NOTICE OF REQUIREMENT LODGEMENT	JDT	DEC 2022	DESIGN REVIEW	D. ZIMMERLE	30.04.2021
A	DRAFT ISSUE FOR REVIEW	VDLT	MAY 2021	APPROVED	B. BUSNARDO	07.12.2022

SURVEYED	N/A	30.04.2021
DRAWN	V. DELA TORRE	30.04.2021
DRAWING CHECK	J. DELA TORRE	30.04.2021
DESIGN	P. HADWIN	30.04.2021
DESIGN REVIEW	D. ZIMMERLE	30.04.2021
APPROVED	B. BUSNARDO	07.12.2022



SUPPORTING GROWTH PROGRAMME
RIVERHEAD - COATESVILLE - RIVERHEAD HIGHWAY UPGRADE (NoR R1)
 Project Title:
 GENERAL ARRANGEMENT LAYOUT PLAN
 SHEET 3 OF 5

Drawing Status:		FOR LODGEMENT	
A1	1:1000	A3	1:2000
Discipline: CIVIL		Revision: B	
Drawing No: SGA-DRG-NWE-003-CI-1103			

"AERIAL IMAGERY SUPPLIED BY NEARMAP AUSTRALIA PTY LTD"

NOT FOR CONSTRUCTION

ORIGINAL IN COLOUR

C:\pwworking\pascam.dwg D:\a\joseph.dela@pascam.com\0155507\SGA-DRG-NWE-003-CI-1100-COMBINED.dwg

LEGEND GENERAL



- CONTROL LINE AND CHAINAGE
- EXISTING PROPERTY BOUNDARY
- PROPOSED DESIGNATION BOUNDARY
- PROPOSED ROAD CORRIDOR
- PROPOSED FOOTPATH
- PROPOSED CYCLEWAY
- PROPOSED BERM
- PROPOSED FLUSH MEDIAN, RAISED MEDIAN OR TRAFFIC ISLAND
- FILL BATTER
- CUT BATTER
- PROPOSED CROSSING OVER STREAM OR ROAD
- PROPOSED RETAINING WALL
- PROPOSED SWALE

LEGEND STORMWATER

- PROPOSED WETLAND
- PROPOSED CULVERT (SUBJECT TO RESOURCE CONSENT)
- PROPOSED SW PIPE INDICATIVE FLOW DIRECTION
- PROPOSED SWALE
- PROPOSED DIVERSION DRAIN
- EXISTING CULVERT
- EXISTING OVERLAND FLOW PATH
- EXISTING STORMWATER (MAIN)

LEGEND EXISTING UTILITIES

- GAS
- WATERCARE (MAIN)
- WASTE WATER (MAIN)
- VECTOR ELECTRICITY
- FIBRE OPTIC
- TRANSPOWER OVERHEAD LINES
- TRANSPOWER PYLON

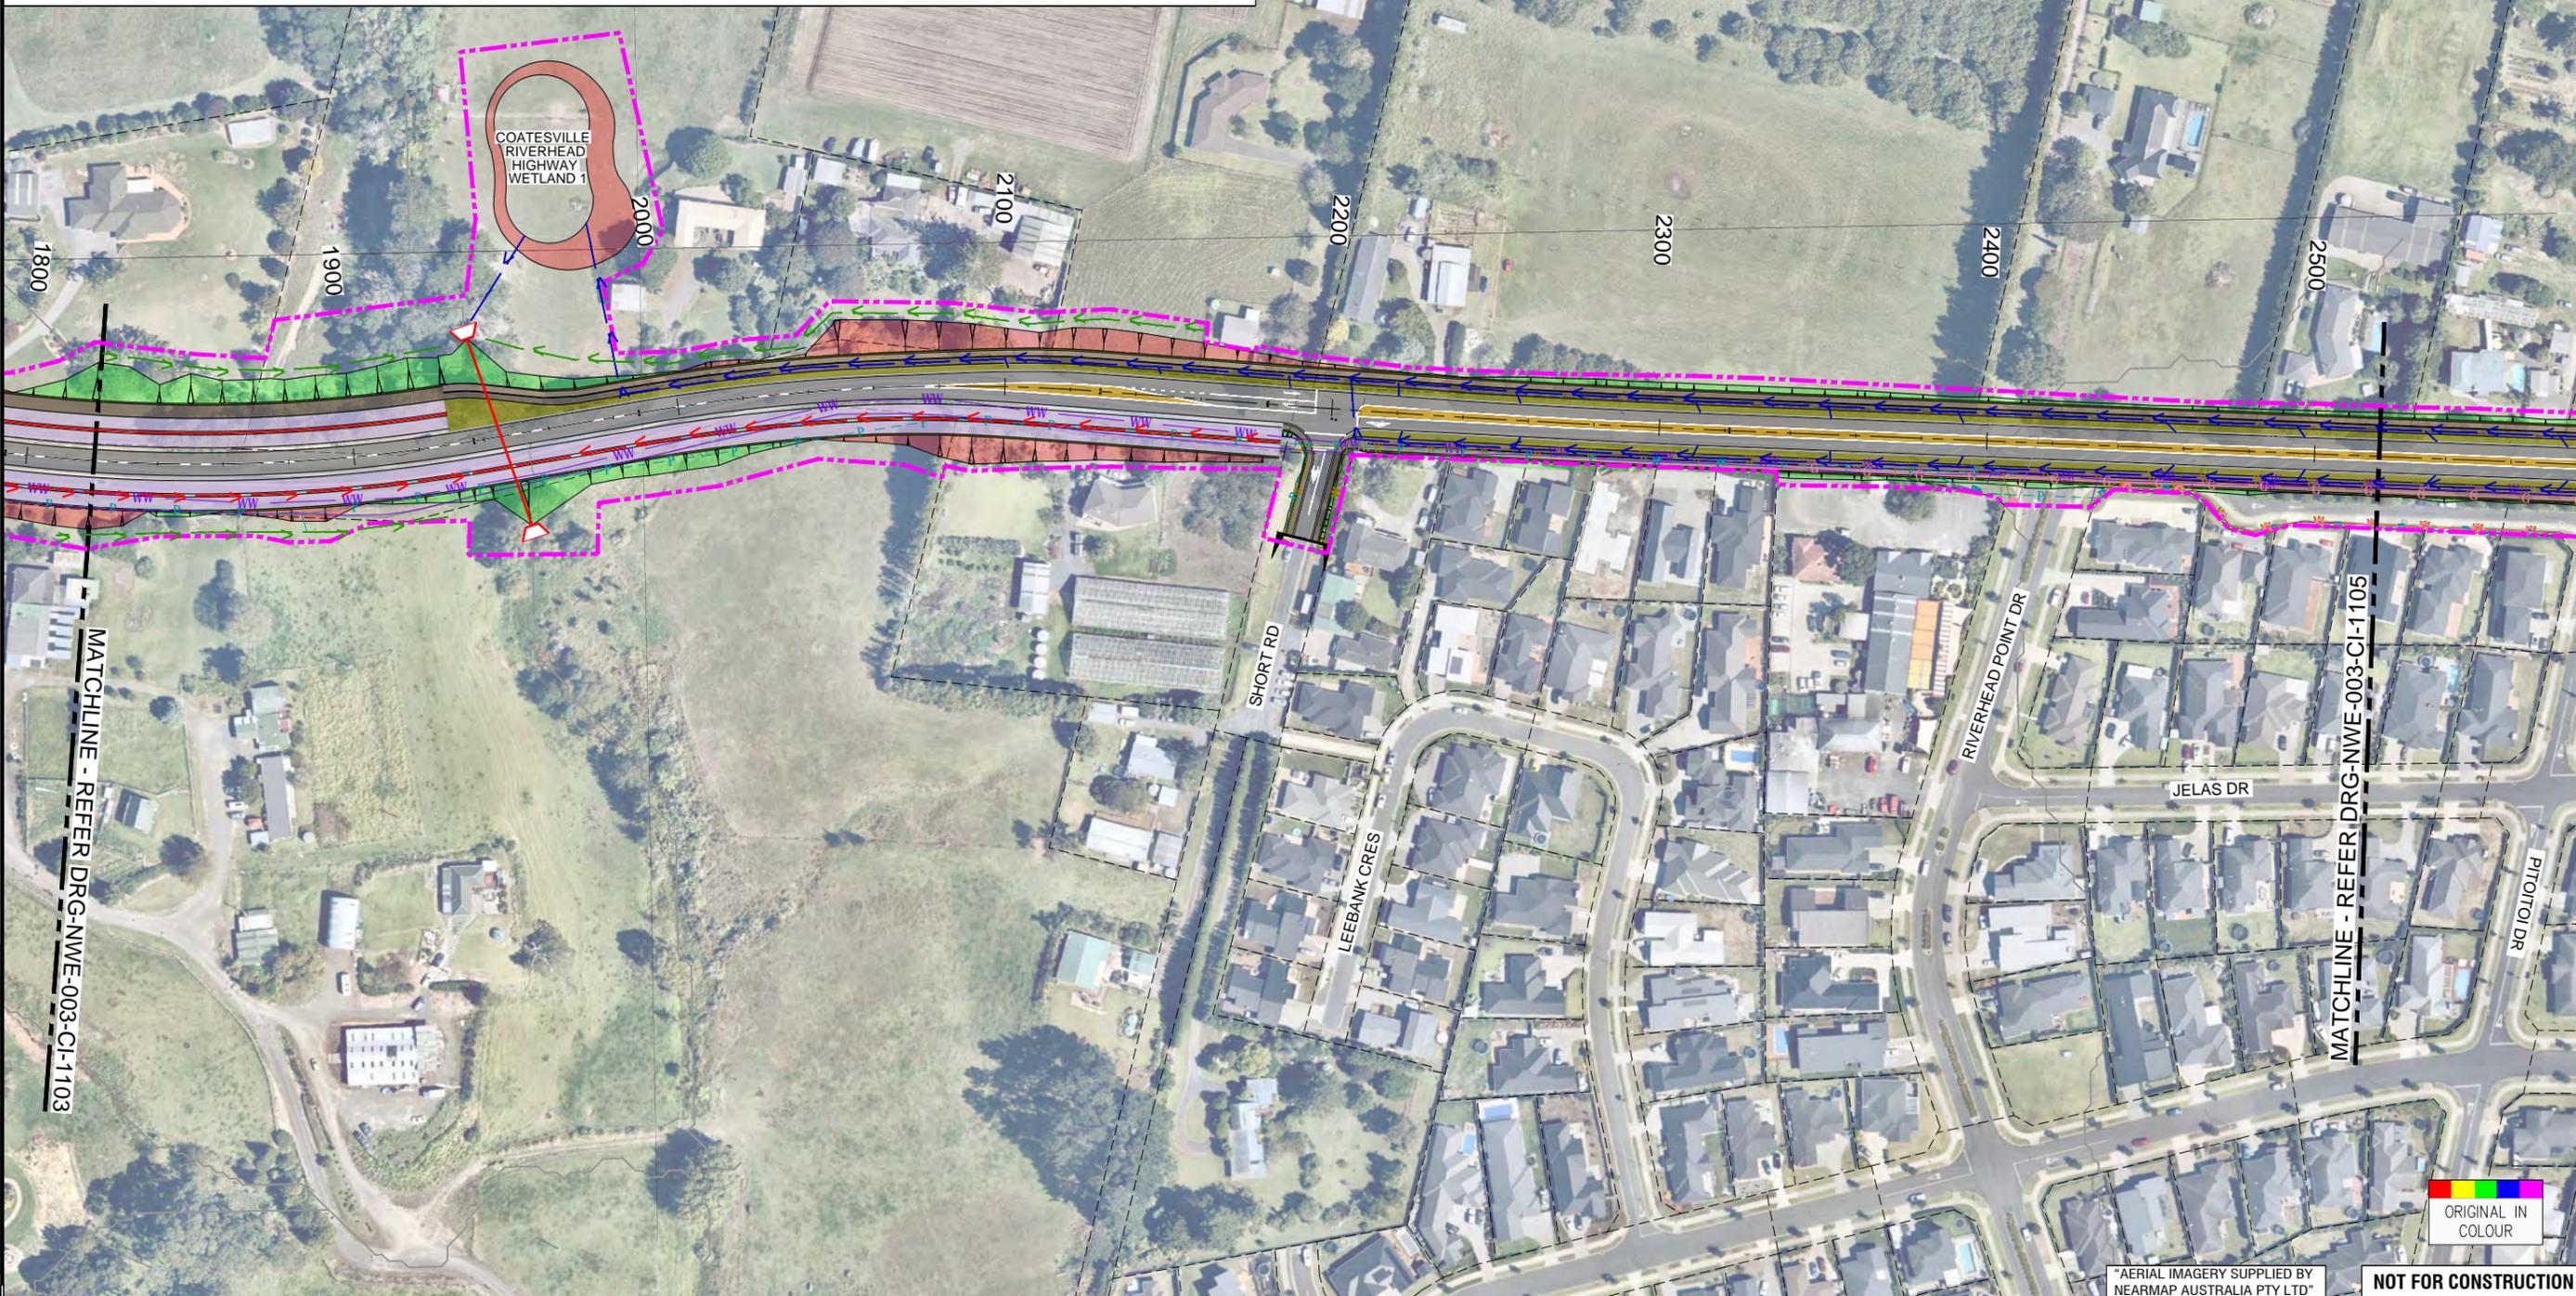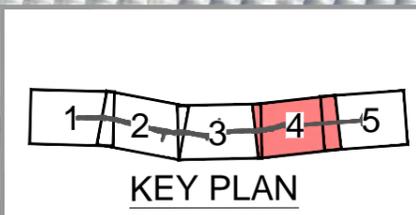

ORIGINAL SIZE A1

ISSUED FOR NOTICE OF REQUIREMENT LODGEMENT	JDT	DEC. 2022	DESIGN REVIEW	D. ZIMMERLE	30.04.2021
DRAFT ISSUE FOR REVIEW	VDLT	MAY 2021	APPROVED	B. BUSNARDO	07.12.2022
REVISIONS		DATE	APPROVED		



SUPPORTING GROWTH PROGRAMME
RIVERHEAD - COATESVILLE - RIVERHEAD HIGHWAY UPGRADE (NoR R1)
 Drawing Title: GENERAL ARRANGEMENT LAYOUT PLAN
 SHEET 4 OF 5

FOR LODGEMENT	
07.12.2022	
A1 Scale: 1:1000	A3 Scale: 1:2000
Discipline: CIVIL	
Drawing No: SGA-DRG-NWE-003-CI-1104	
B	

"AERIAL IMAGERY SUPPLIED BY NEARMAP AUSTRALIA PTY LTD" **NOT FOR CONSTRUCTION**



C:\pwworking\sga\031105\031105\SGA_DRG-NWE-003-CI-1105_COMBINED.dwg



LEGEND GENERAL

- CONTROL LINE AND CHAINAGE
- EXISTING PROPERTY BOUNDARY
- PROPOSED DESIGNATION BOUNDARY
- PROPOSED ROAD CORRIDOR
- PROPOSED FOOTPATH
- PROPOSED CYCLEWAY
- PROPOSED BERM
- PROPOSED FLUSH MEDIAN, RAISED MEDIAN OR TRAFFIC ISLAND
- FILL BATTER
- CUT BATTER
- PROPOSED CROSSING OVER STREAM OR ROAD
- PROPOSED RETAINING WALL
- NOTABLE TREES

LEGEND STORMWATER

- PROPOSED WETLAND
- PROPOSED CULVERT (SUBJECT TO RESOURCE CONSENT)
- PROPOSED SW PIPE INDICATIVE FLOW DIRECTION
- PROPOSED SWALE
- PROPOSED DIVERSION DRAIN
- EXISTING CULVERT
- EXISTING OVERLAND FLOW PATH
- EXISTING STORMWATER (MAIN)
- GAS
- WATERCARE (MAIN)
- WASTE WATER (MAIN)
- VECTOR ELECTRICITY
- FIBRE OPTIC
- TRANSPOWER OVERHEAD LINES
- TRANSPOWER PYLON

LEGEND EXISTING UTILITIES

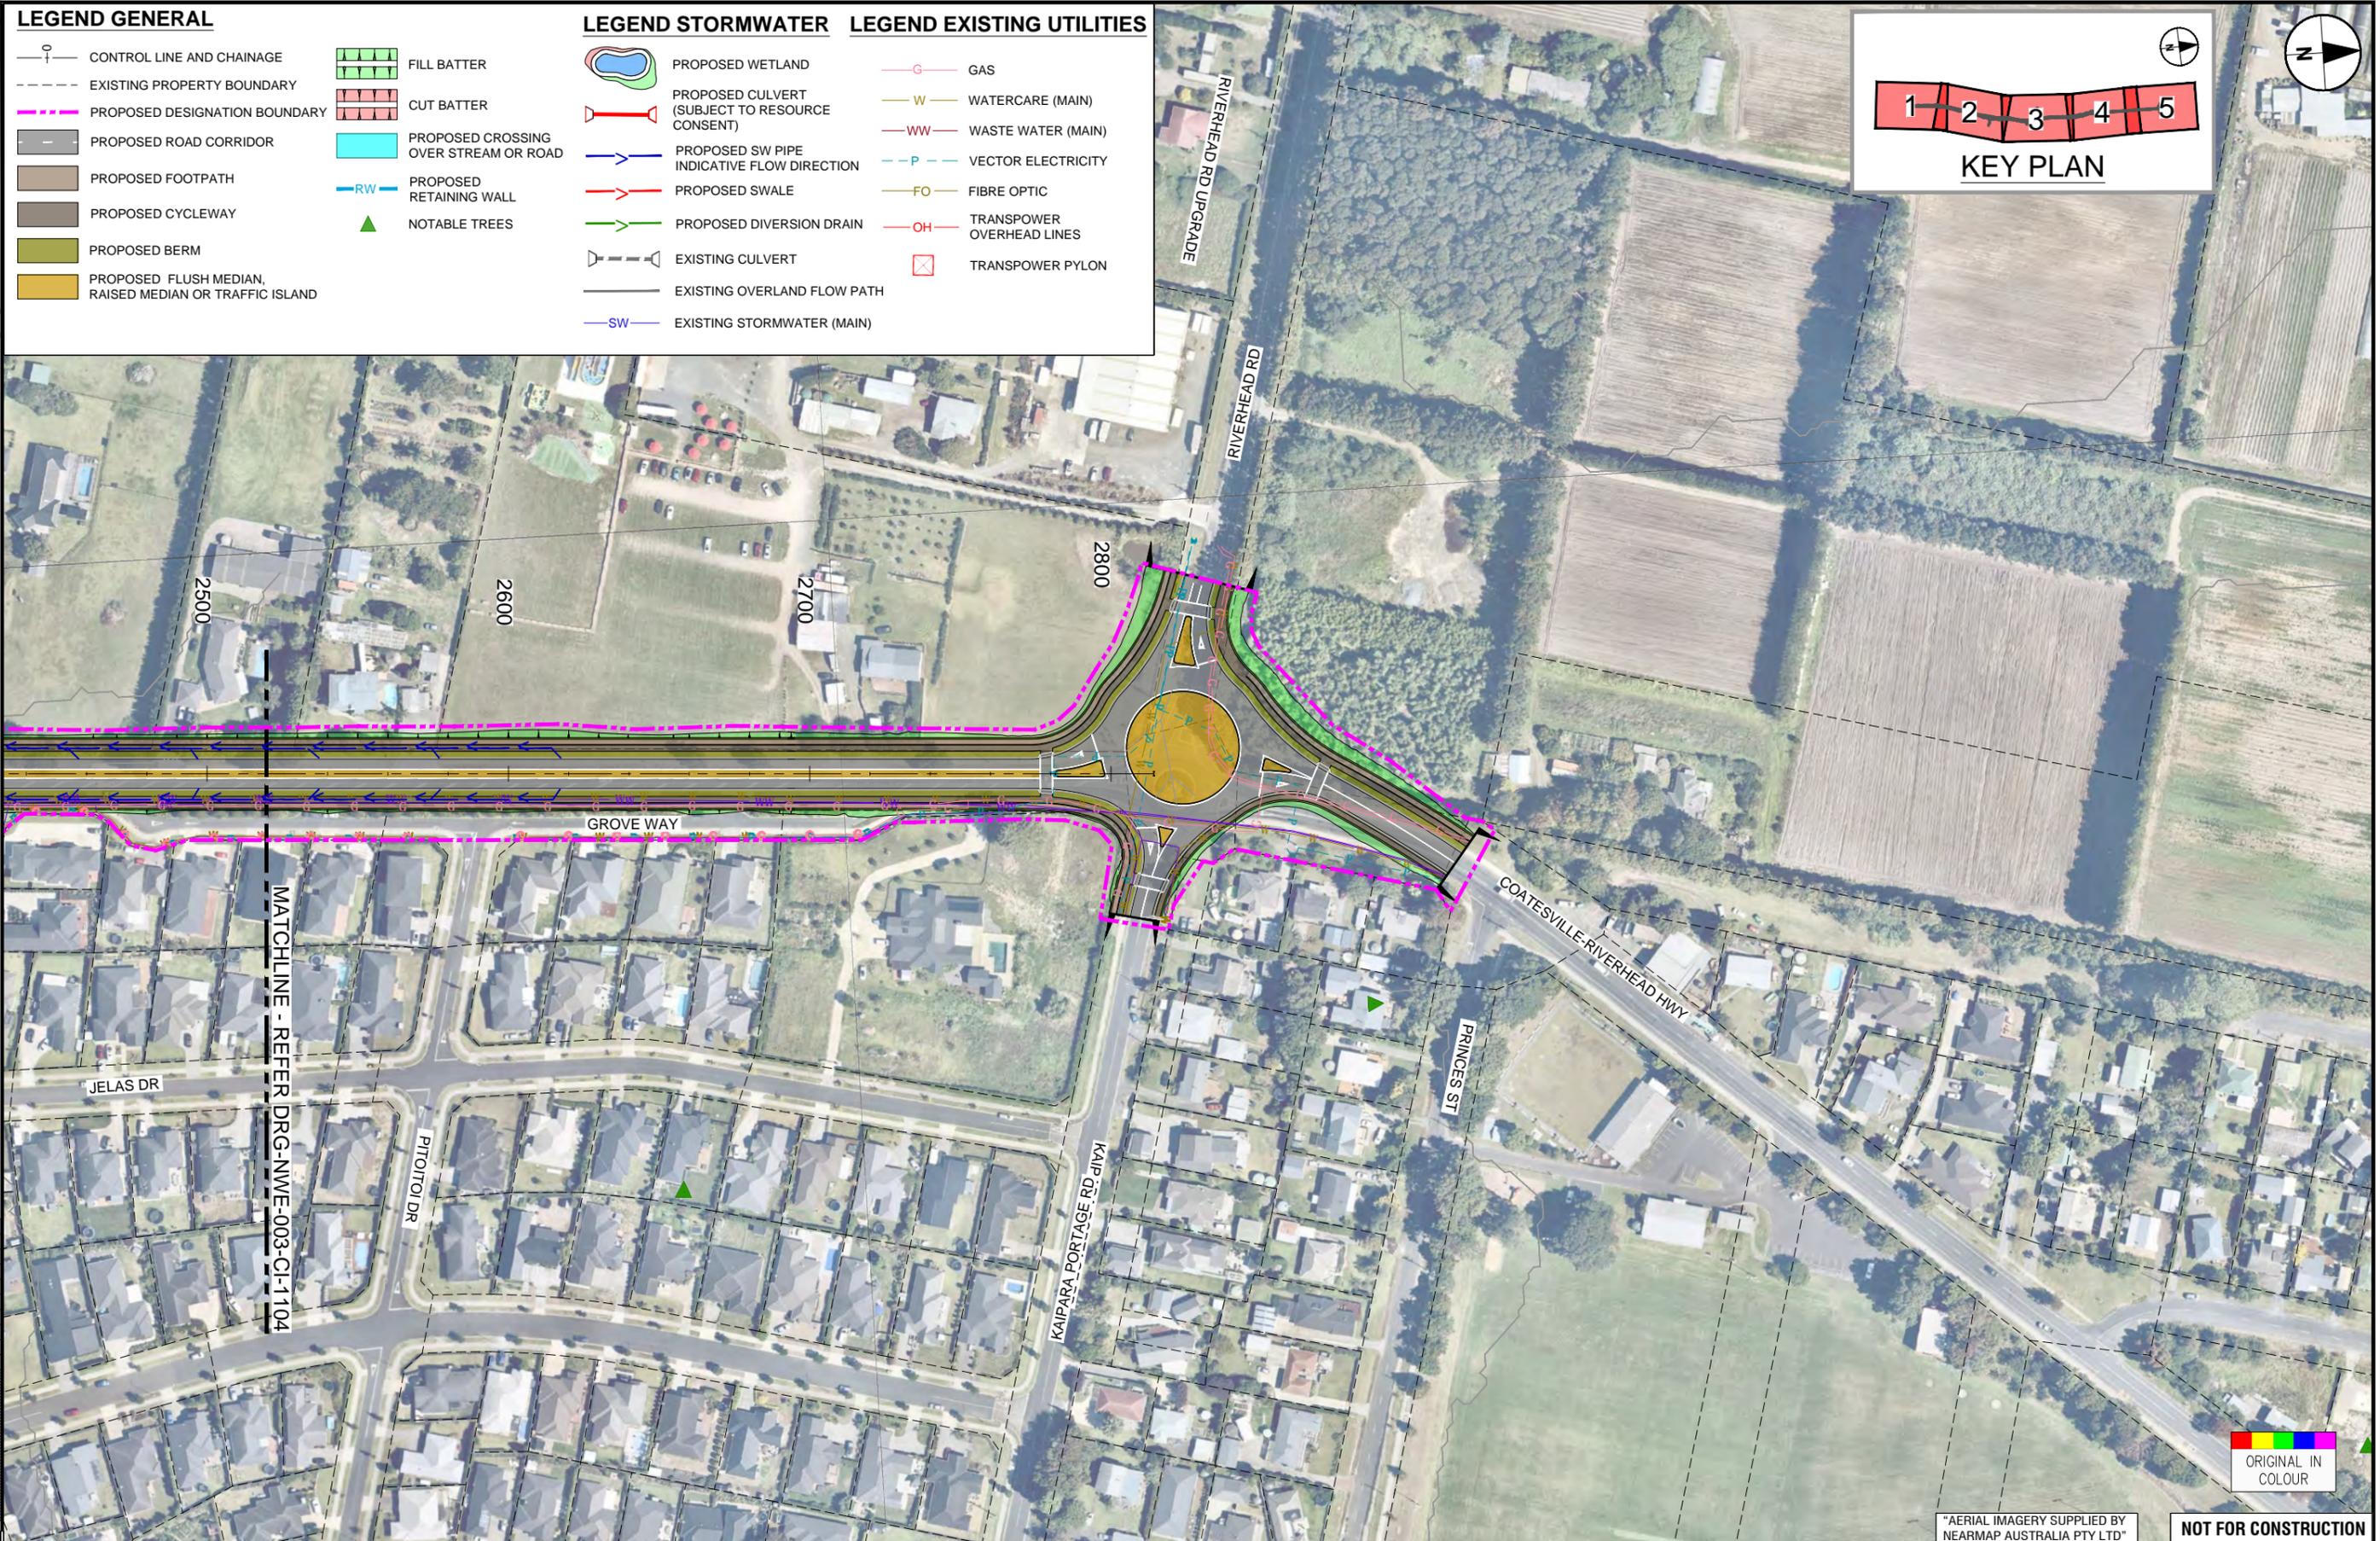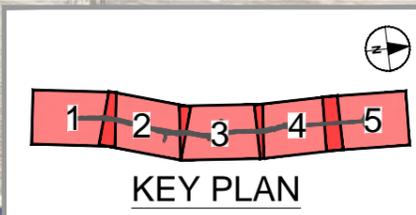

ORIGINAL SIZE A1

B ISSUED FOR NOTICE OF REQUIREMENT LODGEMENT
 A DRAFT ISSUE FOR REVIEW
 REV

REV	DATE	DESCRIPTION
JDT	DEC 2022	DESIGN REVIEW
VDLT	MAY 2021	DESIGN REVIEW
APPROVED		

SURVEYED	N/A	DATE
DRAWN	V. DELA TORRE	30.04.2021
DRAWING CHECK	J. DELA TORRE	30.04.2021
DESIGN	P. HADWIN	30.04.2021
DESIGN REVIEW	D. ZIMMERLE	30.04.2021
APPROVED	B. BUSNARDO	07.12.2022



SUPPORTING GROWTH PROGRAMME
RIVERHEAD - COATESVILLE - RIVERHEAD HIGHWAY UPGRADE (NoR R1)
 Project:
 Drawing Title:
 GENERAL ARRANGEMENT LAYOUT PLAN
 SHEET 5 OF 5

Drawing Status:		FOR LODGEMENT	
A1	1:1000	A3	1:2000
Discipline: CIVIL		Revision: B	
Drawing No: SGA-DRG-NWE-003-CI-1105			

"AERIAL IMAGERY SUPPLIED BY NEARMAP AUSTRALIA PTY LTD" **NOT FOR CONSTRUCTION**

