
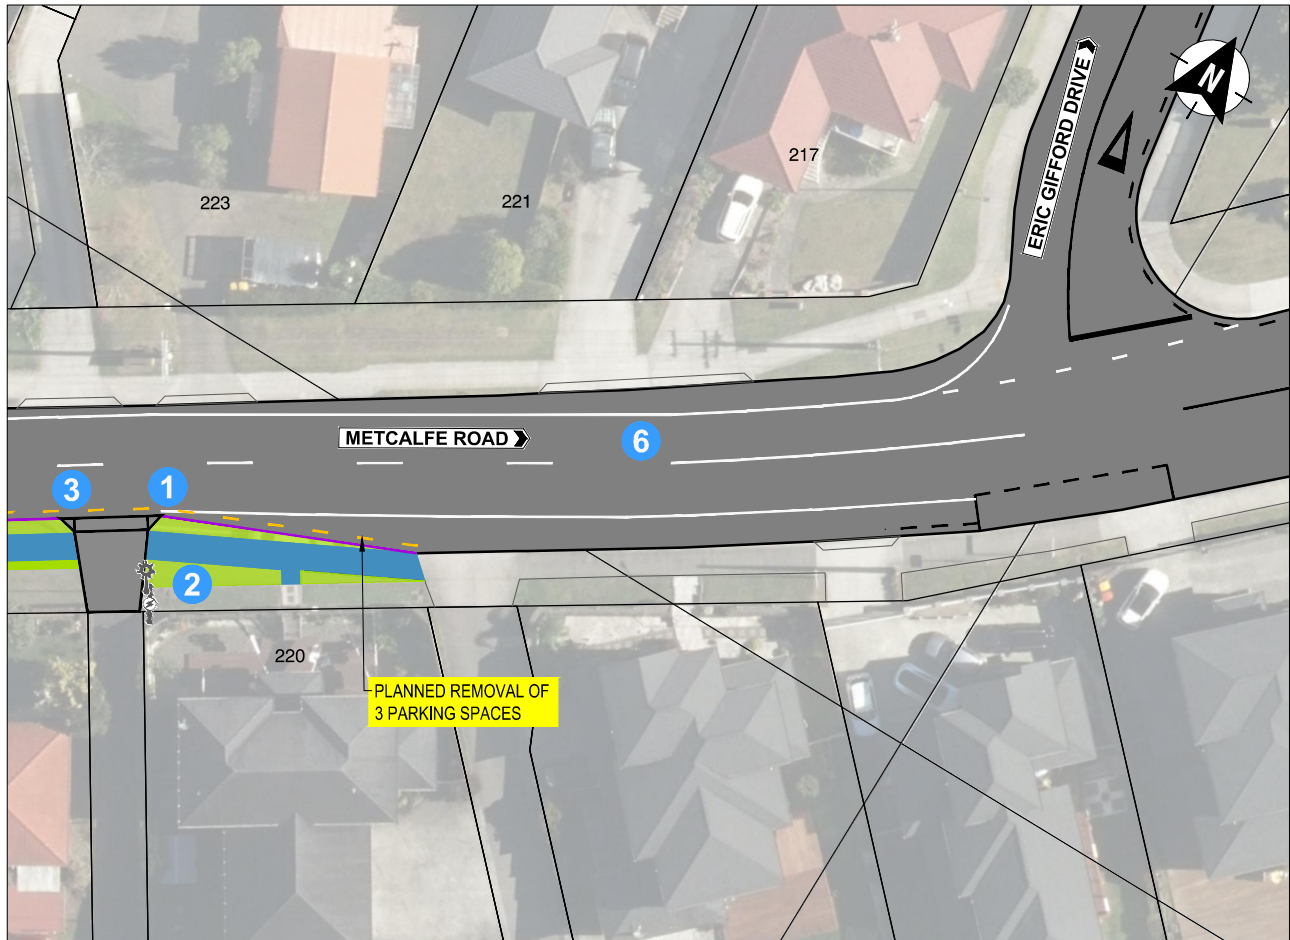


ORIGINAL SIZE A1
0 10 20 30 40 50 60 70 80 90 100 150 200mm
DO NOT SCALE - IF IN DOUBT, ASK

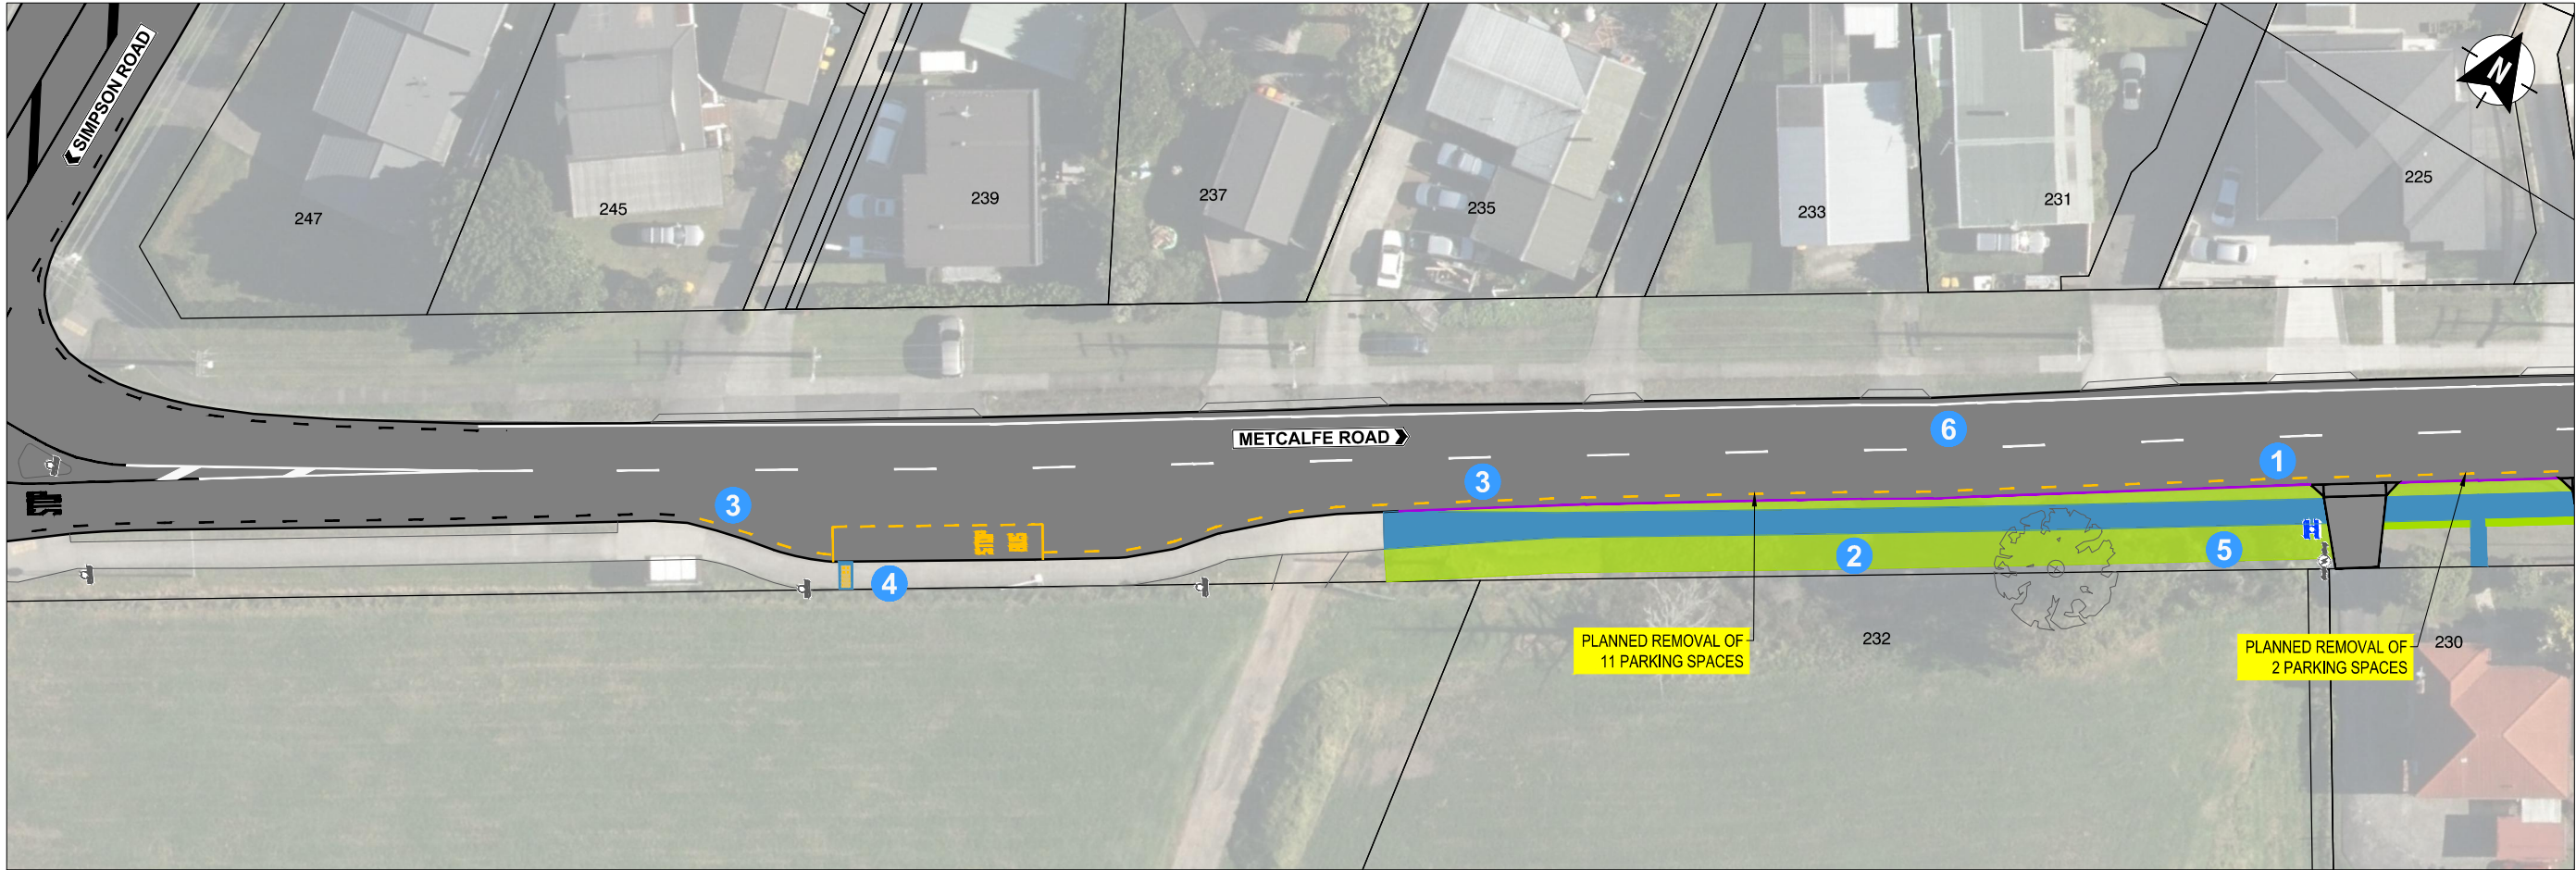

- 1 NEW KERB AND CHANNEL
- 2 NEW FOOTPATH
- 3 NEW NO STOPPING AT ALL TIMES ROAD MARKING
- 4 NEW BUS STOP MARKINGS AND TACTILES TO BE INSTALLED AT EXISTING BUS STOP
- 5 EXISTING VEGETATION TO BE TRIMMED
- 6 NEW EDGE LINE AND EXISTING CENTRELINE MARKING TO BE ADJUSTED

LEGEND

	EXISTING ROAD MARKING
	NEW ROAD MARKING
	NEW KERBLINE
	NEW NSAAT / BUS BORDER MARKING
	NEW / RECONSTRUCTED FOOTPATH
	NEW GRASS BERM
	NEW / RECONSTRUCTED VEHICLE CROSSING
	NEW / RELOCATED SIGN
	EXISTING SIGN
	EXISTING POWER POLE
	EXISTING STREETLIGHT

A1	1:250	0 10m
A3	1:500	

AUCKLAND TRANSPORT METCALFE ROAD FOOTPATH IMPROVEMENTS			
Status Stamp FOR ENGAGEMENT			
Date Stamp 24/07/2026			
A1 Scale	1:250	A3 Scale	1:500
Drawing No. 2026-NZA086(002)-030			Rev. A