
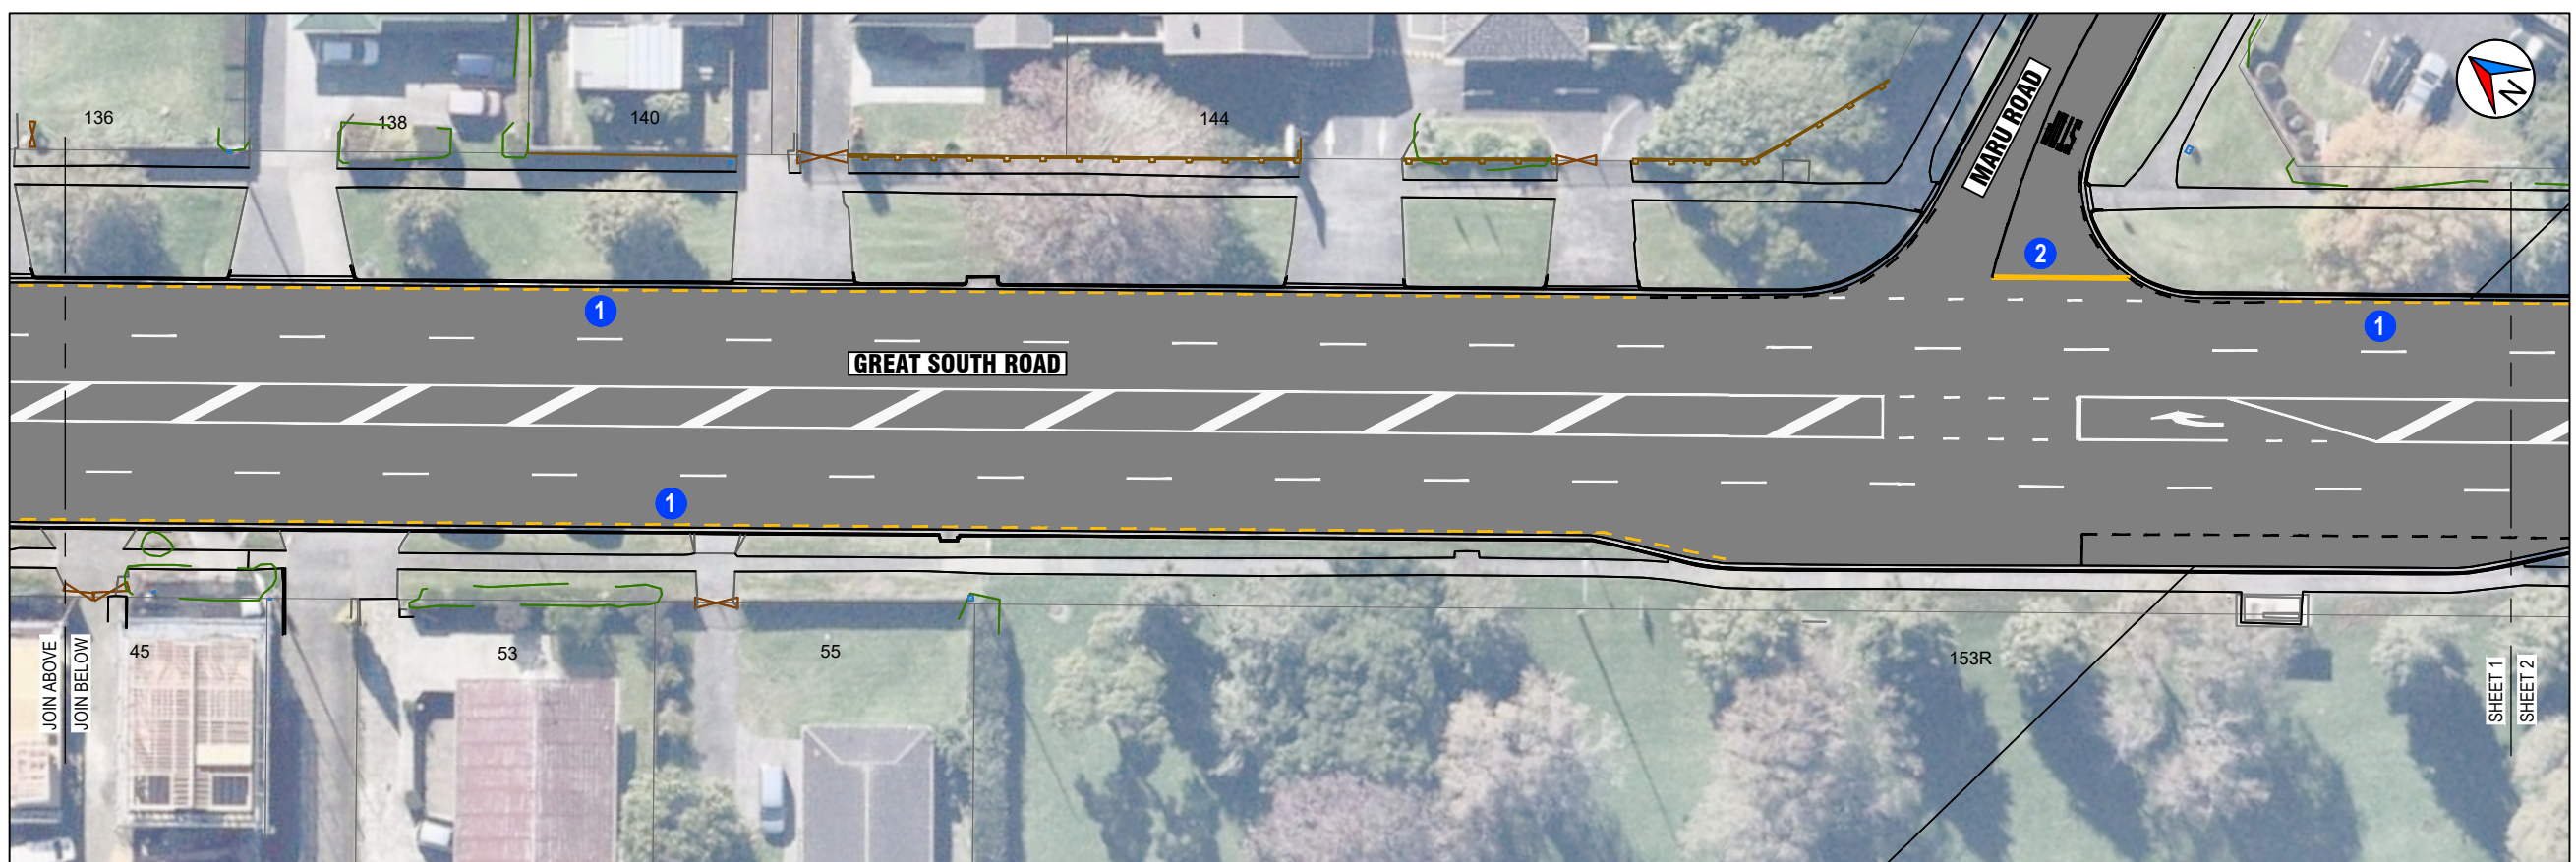


DO NOT SCALE - IF IN DOUBT, ASK

200m
150
100
80
60
40
20
0

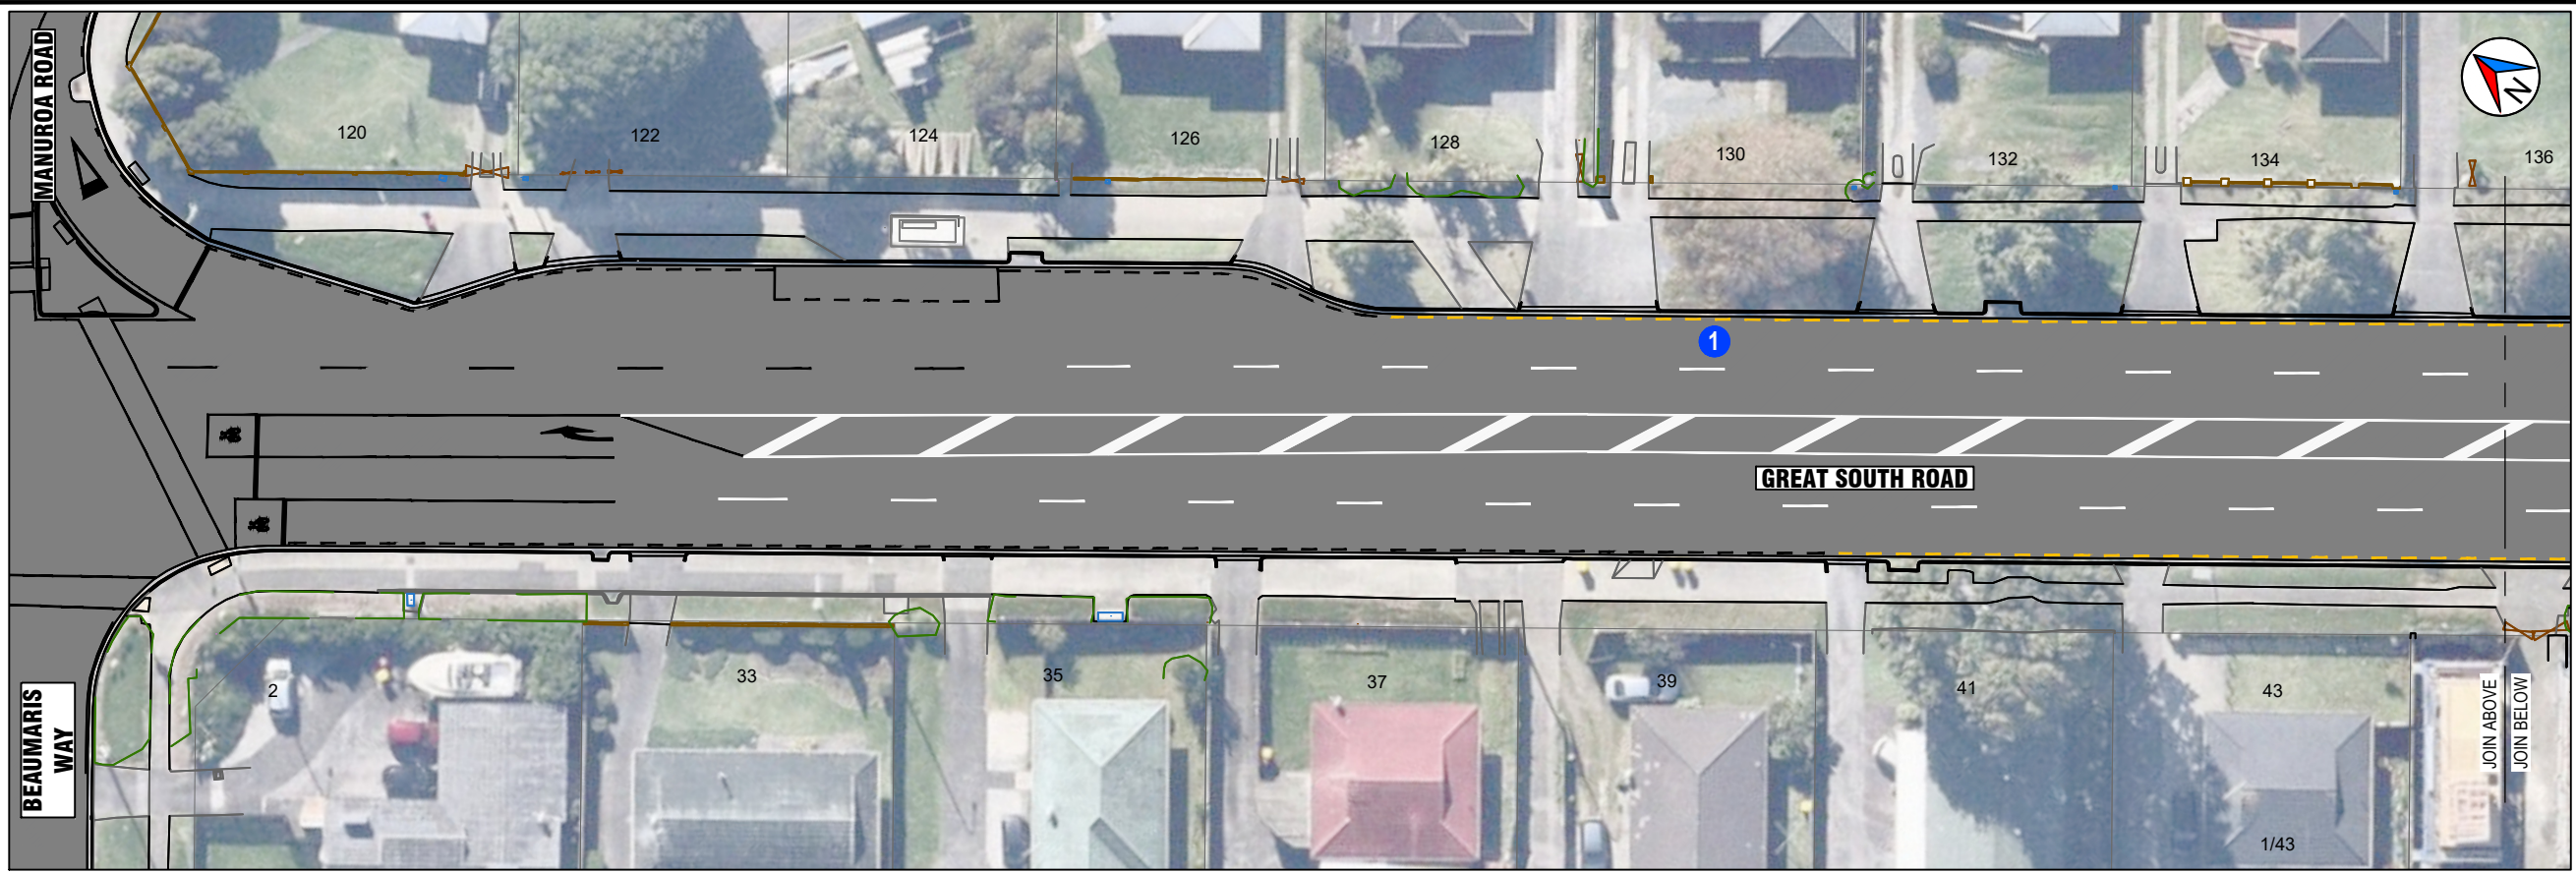

- 1 NEW NO STOPPING AT ALL TIMES ROAD MARKING
- 2 YELLOW VEHICLE LIMIT LINE TO BE RELOCATED

LEGEND	
	EXISTING ROAD MARKING
	NEW WHITE ROAD MARKING
	NEW YELLOW ROAD MARKING
	NEW NO STOPPING AT ALL TIMES ROAD MARKING
	BUS STOP MARKING TO BE REMOVED





GREAT SOUTH ROAD, TAKANINI ROAD IMPROVEMENTS (STAGE 1)
SHEET 1 OF 4

Status Stamp	FOR CONSULTATION	
Date Stamp	13/04/2026	
Scale	1:250 @ A1, 1:500 @ A3	
Drawing No.	P23012/011/T031	Rev. A

DO NOT SCALE - IF IN DOUBT, ASK

200m
150
100
80
60
40
20
0

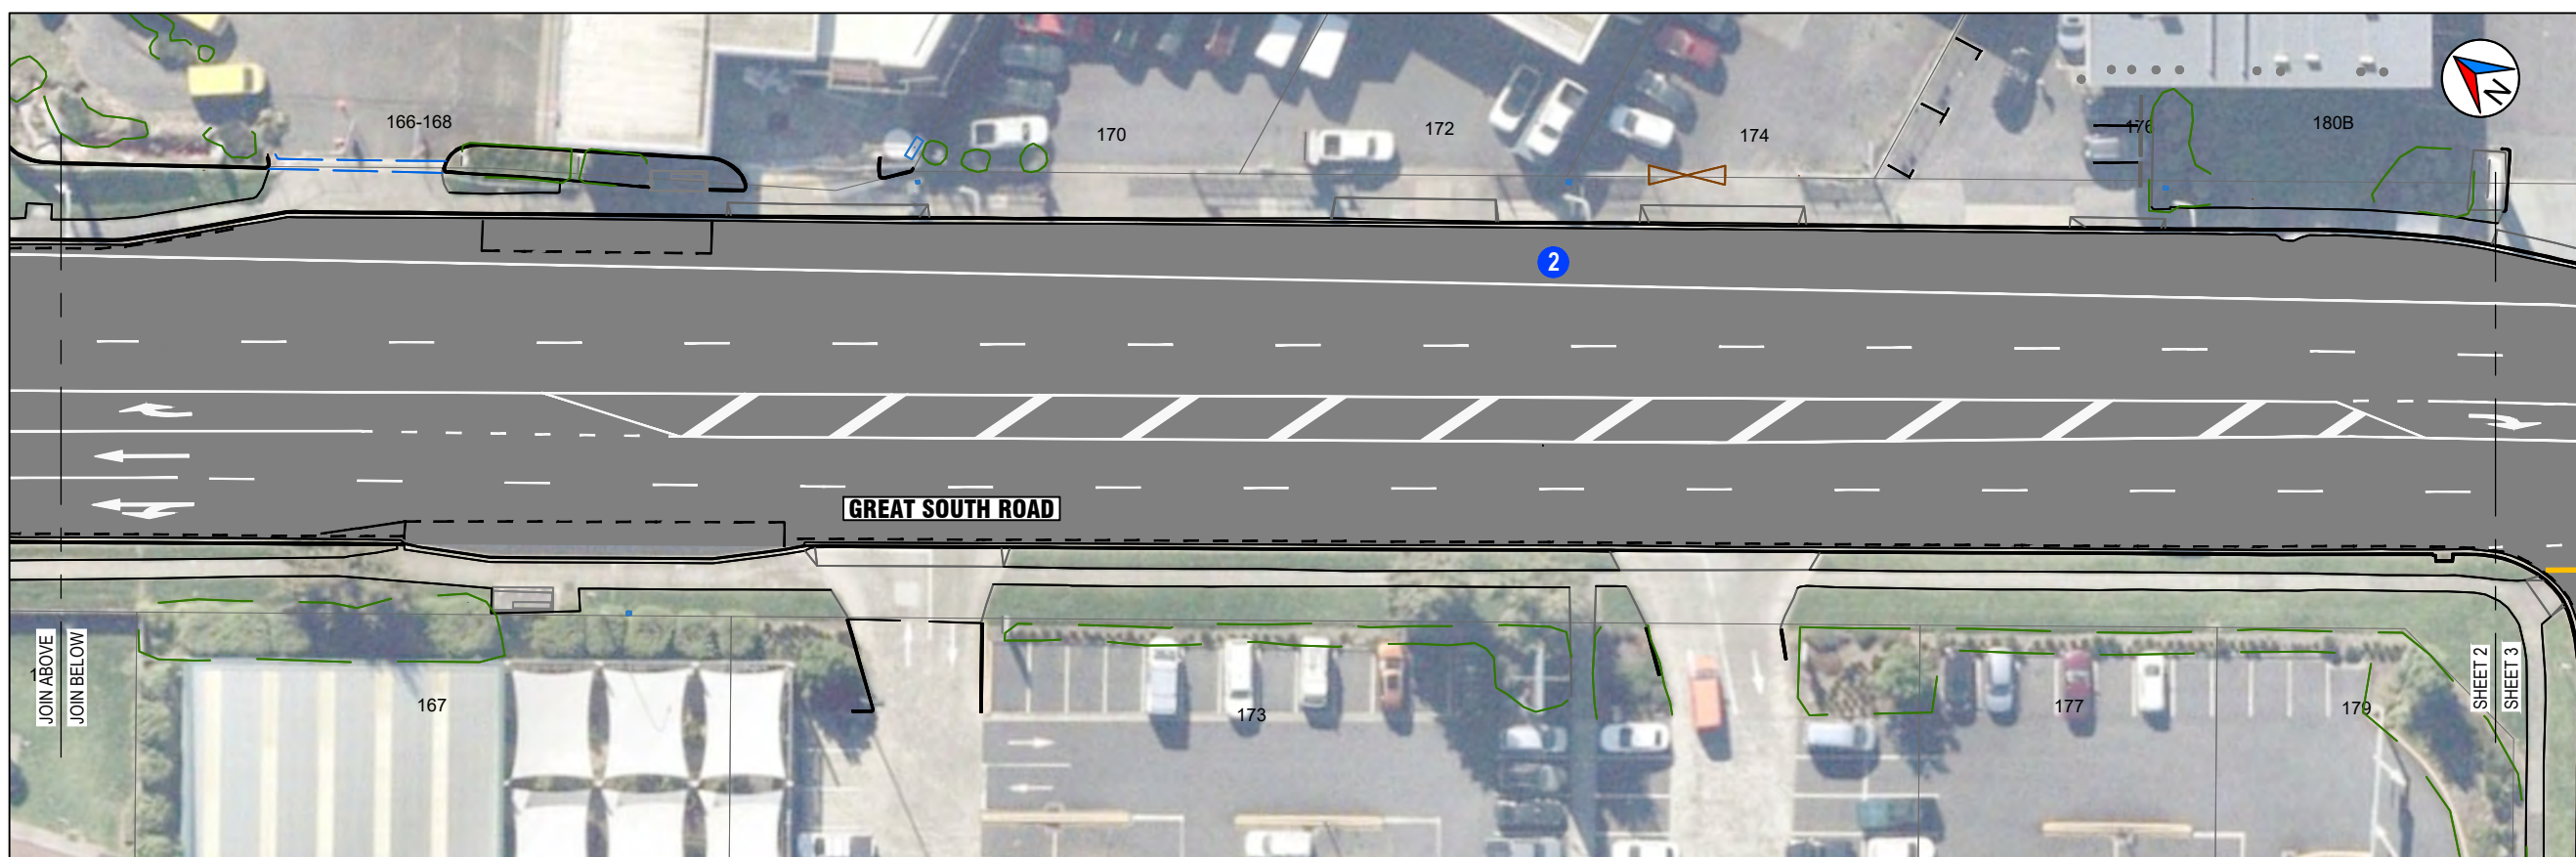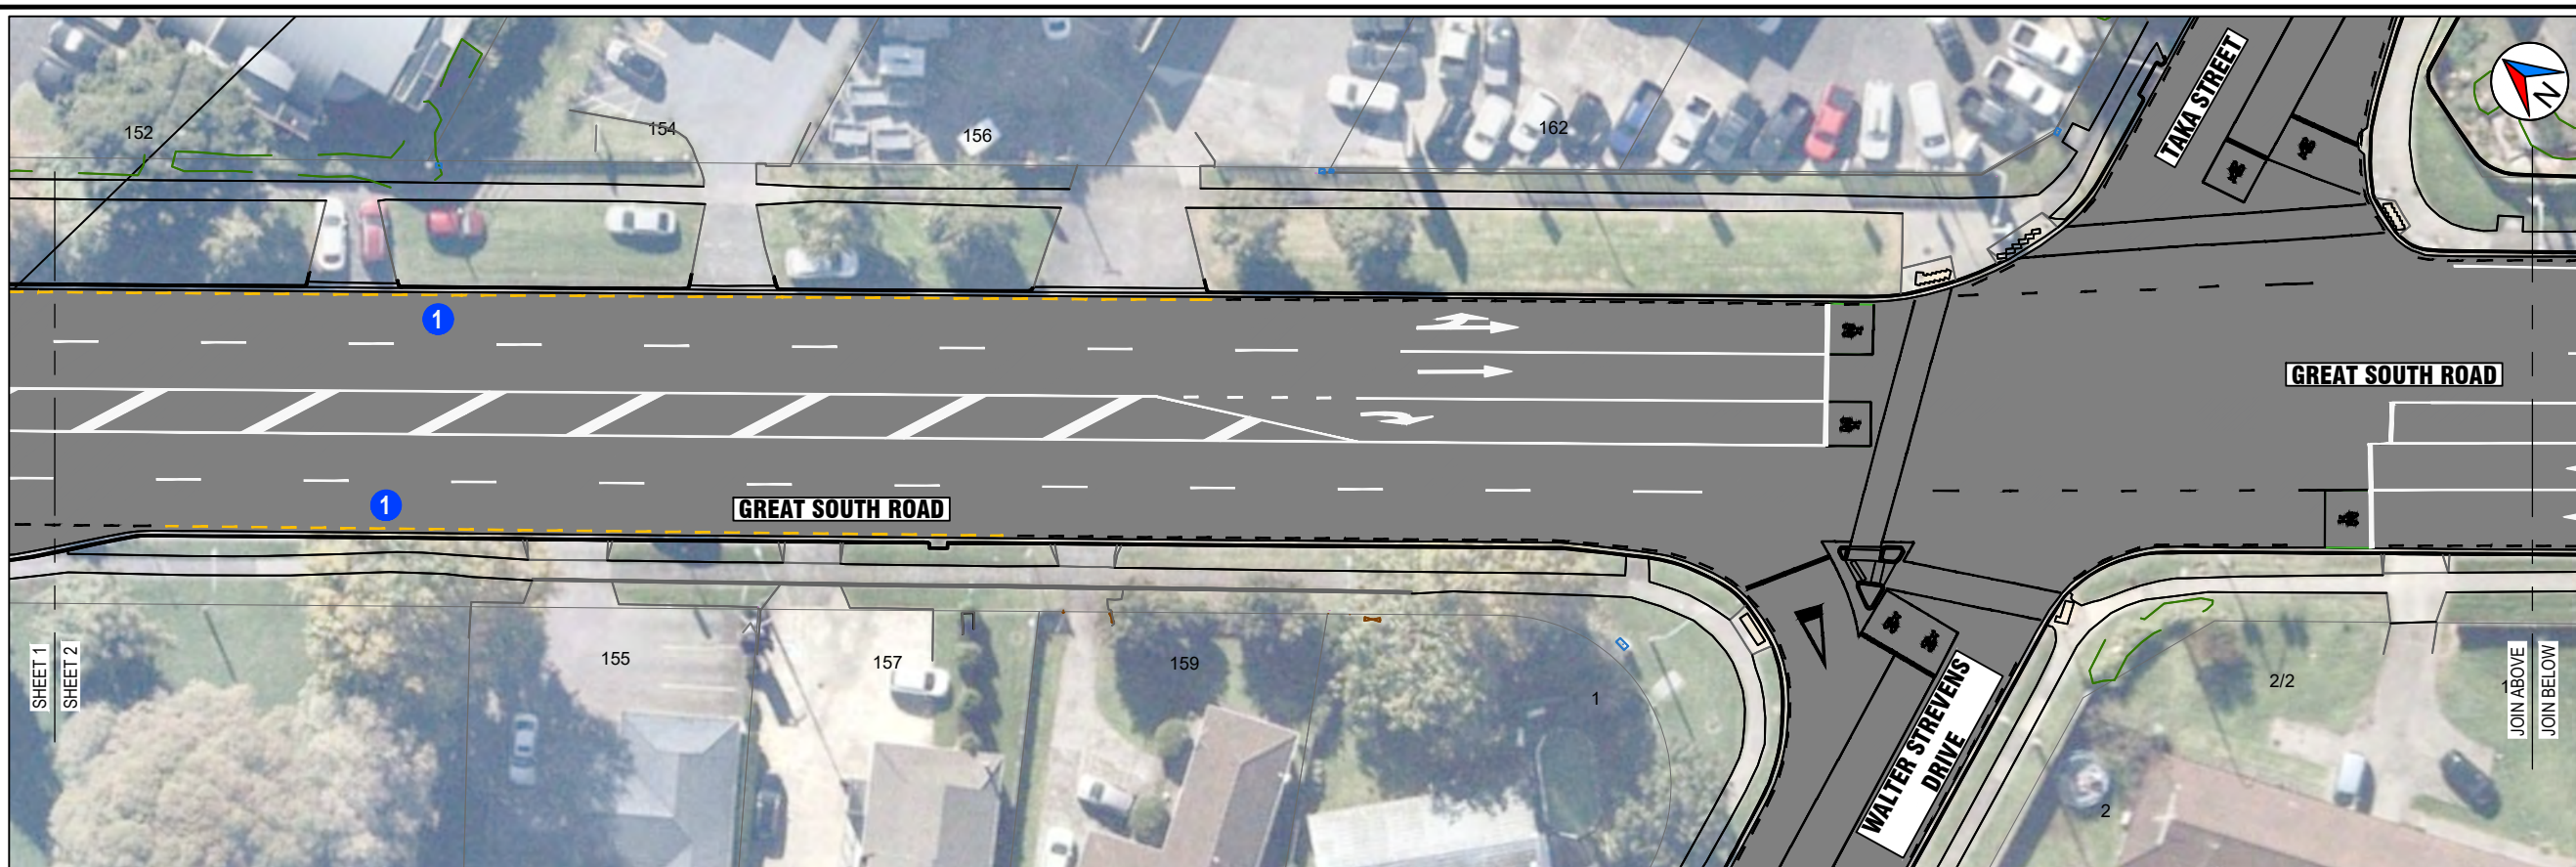

- 1 NEW NO STOPPING AT ALL TIMES ROAD MARKING
- 2 NEW SHOULDER

LEGEND	
	EXISTING ROAD MARKING
	NEW WHITE ROAD MARKING
	NEW YELLOW ROAD MARKING
	NEW NO STOPPING AT ALL TIMES ROAD MARKING
	BUS STOP MARKING TO BE REMOVED



GREAT SOUTH ROAD, TAKANINI ROAD IMPROVEMENTS (STAGE 1)
SHEET 2 OF 4

Status Stamp	FOR CONSULTATION	
Date Stamp	13/04/2026	
Scale	1:250 @ A1, 1:500 @ A3	
Drawing No.	P23012/011/T032	Rev. A

DO NOT SCALE - IF IN DOUBT, ASK



200m

150

100

50

0

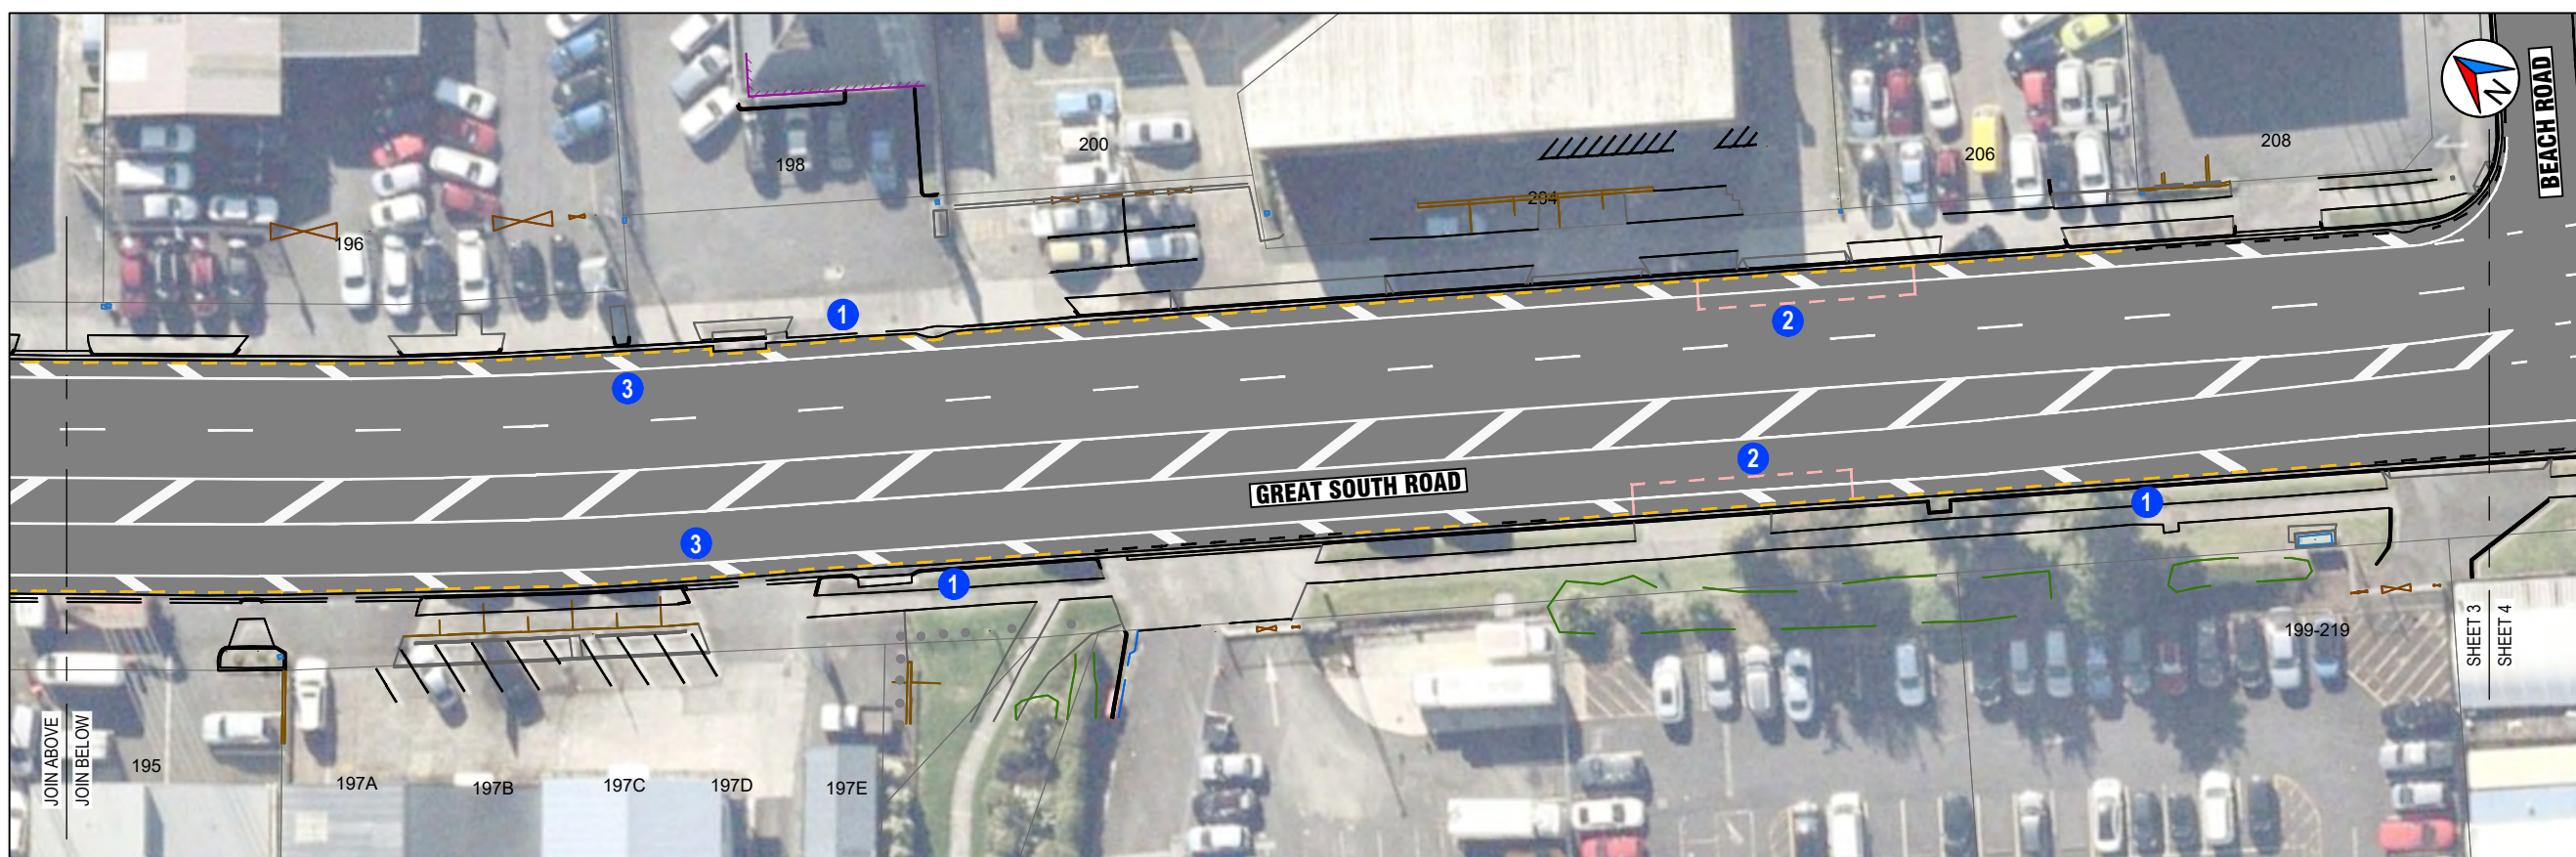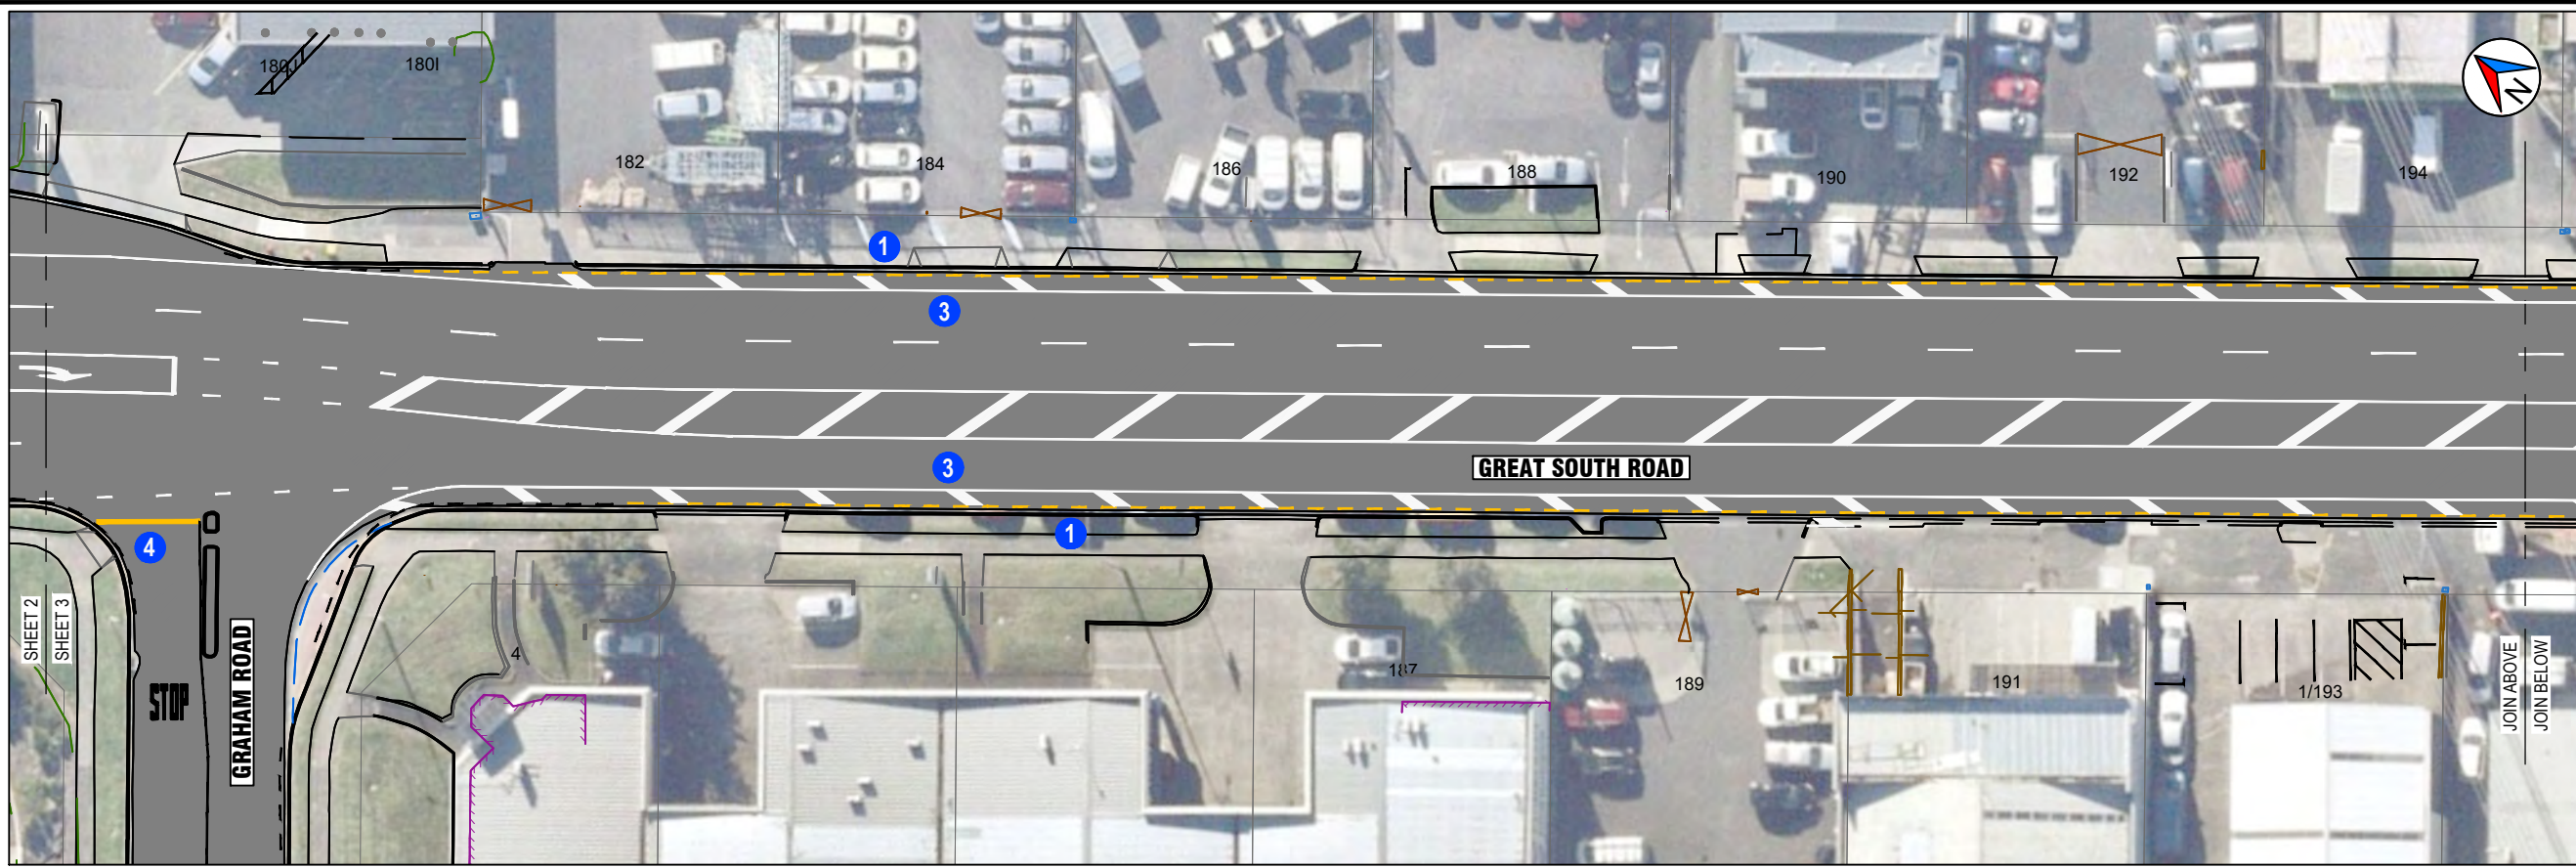

- 1 NEW NO STOPPING AT ALL TIMES ROAD MARKING
- 2 EXISTING BUS STOP TO BE REMOVED
- 3 NEW SHOULDER
- 4 YELLOW VEHICLE LIMIT LINE TO BE MOVED BACK

LEGEND	
	EXISTING ROAD MARKING
	NEW WHITE ROAD MARKING
	NEW YELLOW ROAD MARKING
	NEW NO STOPPING AT ALL TIMES ROAD MARKING
	BUS STOP MARKING TO BE REMOVED





GREAT SOUTH ROAD, TAKANINI ROAD IMPROVEMENTS (STAGE 1)
SHEET 3 OF 4

Status Stamp	FOR CONSULTATION	
Date Stamp	13/04/2026	
Scale	1:250 @ A1, 1:500 @ A3	
Drawing No.	P23012/011/T033	Rev. A

DO NOT SCALE - IF IN DOUBT, ASK

200m
150
100
50
0

20
10
0

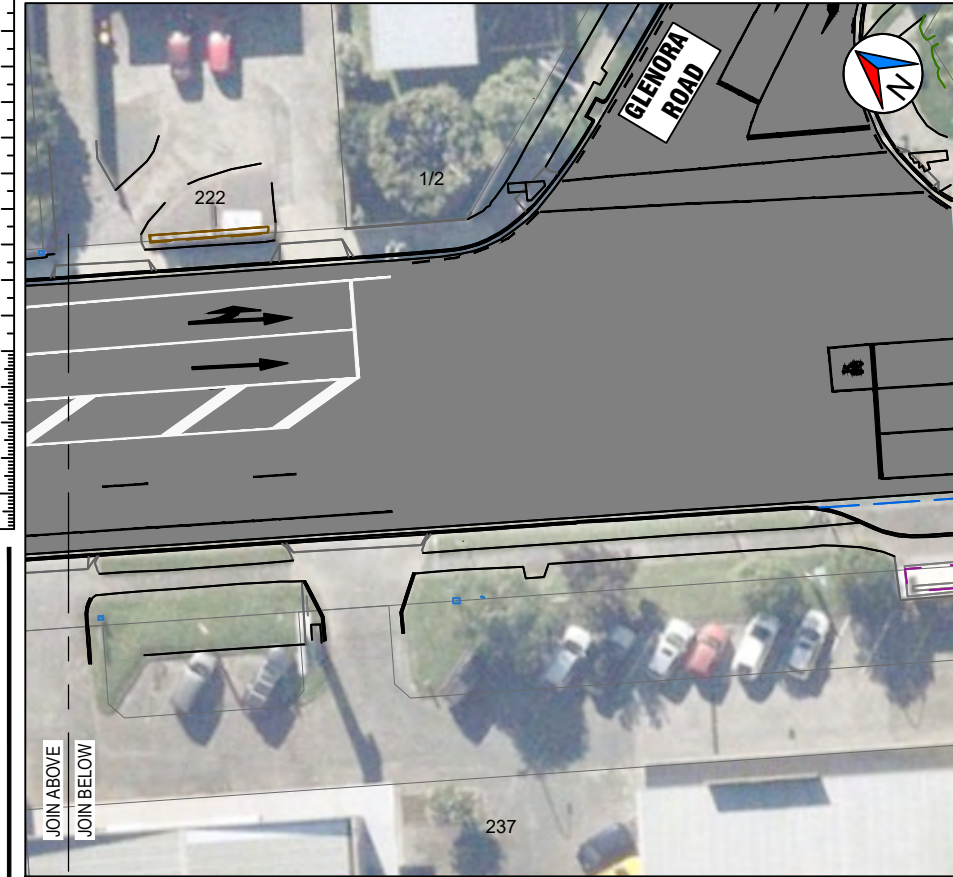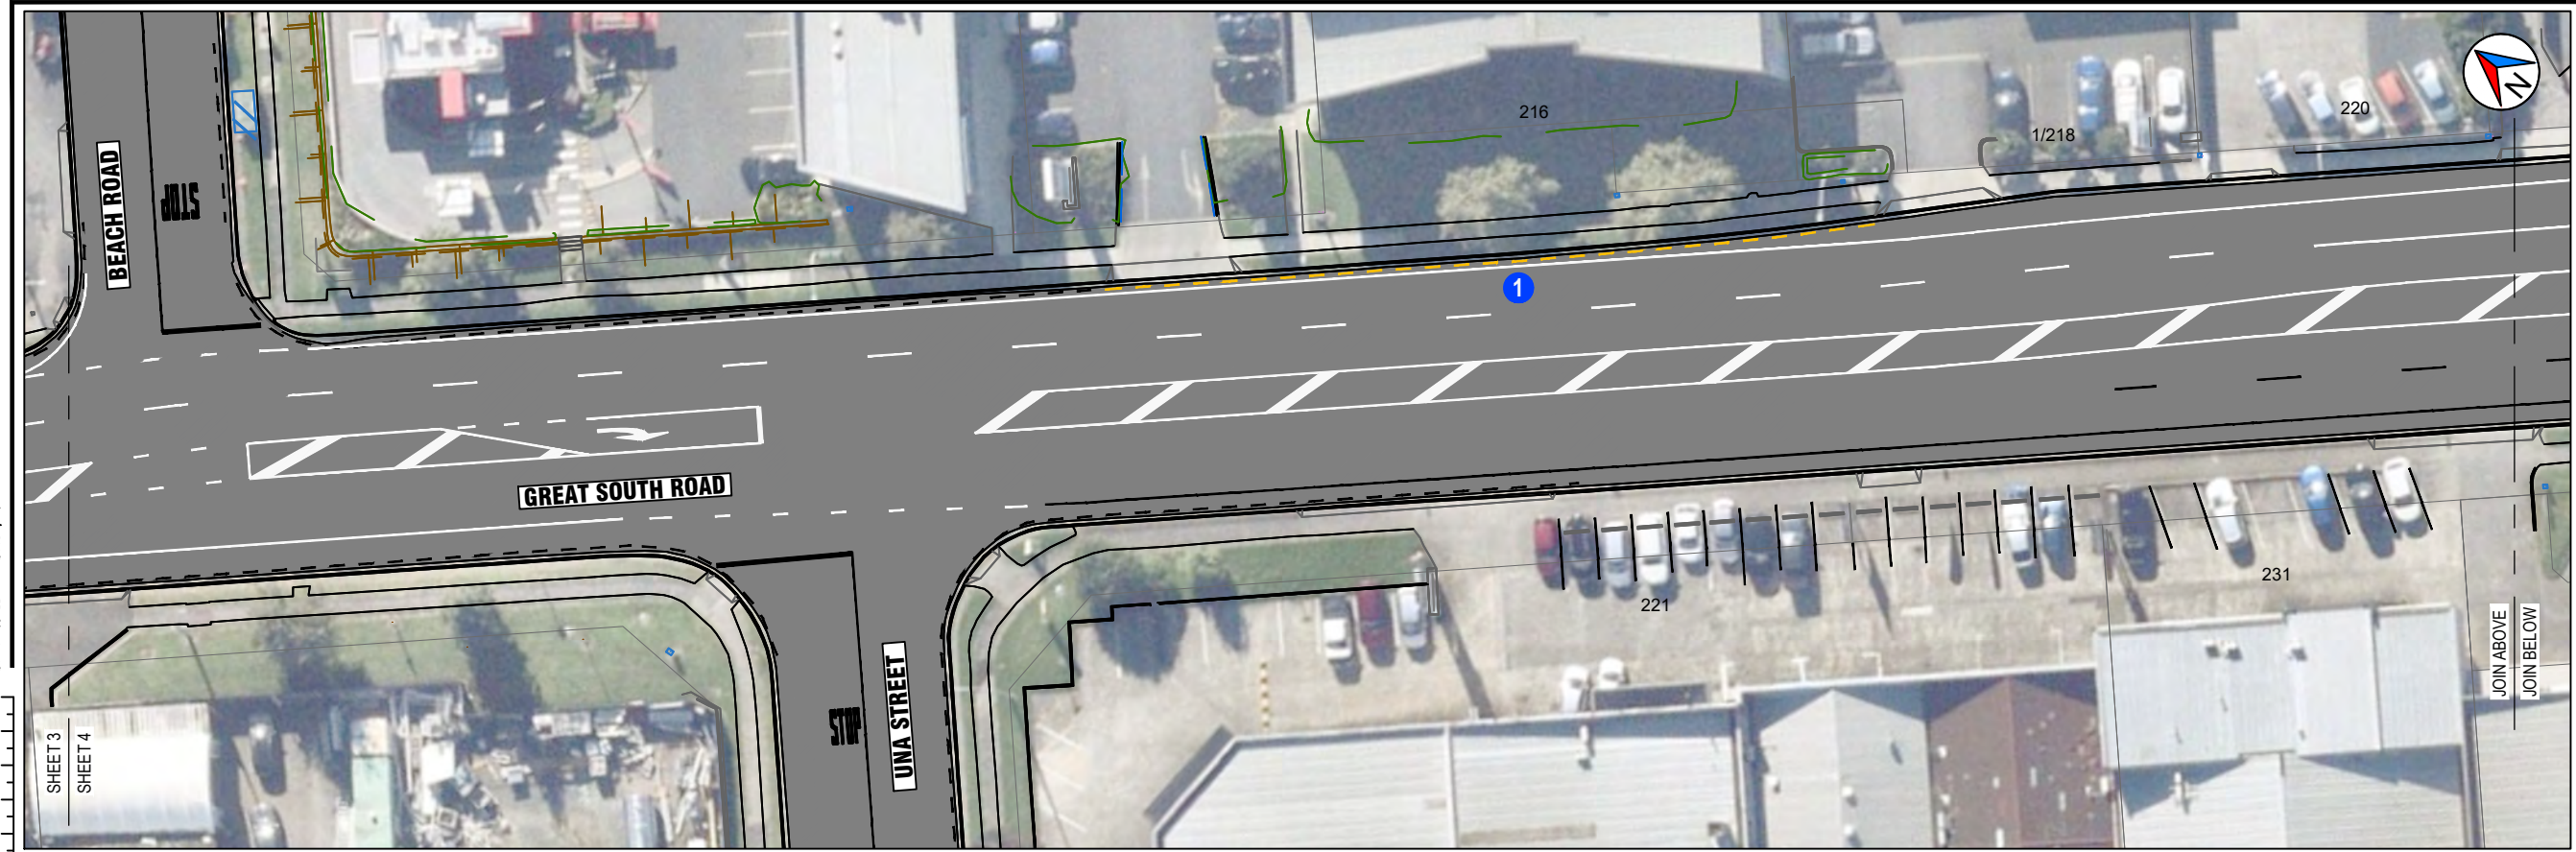

1 NEW NO STOPPING AT ALL TIMES ROAD MARKING

LEGEND	
	EXISTING ROAD MARKING
	NEW WHITE ROAD MARKING
	NEW YELLOW ROAD MARKING
	NEW NO STOPPING AT ALL TIMES ROAD MARKING
	BUS STOP MARKING TO BE REMOVED



GREAT SOUTH ROAD, TAKANINI ROAD IMPROVEMENTS (STAGE 1) SHEET 4 OF 4

Status Stamp	FOR CONSULTATION	
Date Stamp	13/04/2026	
Scale	1:250 @ A1, 1:500 @ A3	
Drawing No.	P23012/011/T034	Rev. A