


ORIGINAL SIZE A1
200mm
DO NOT SCALE - IF IN DOUBT, ASK

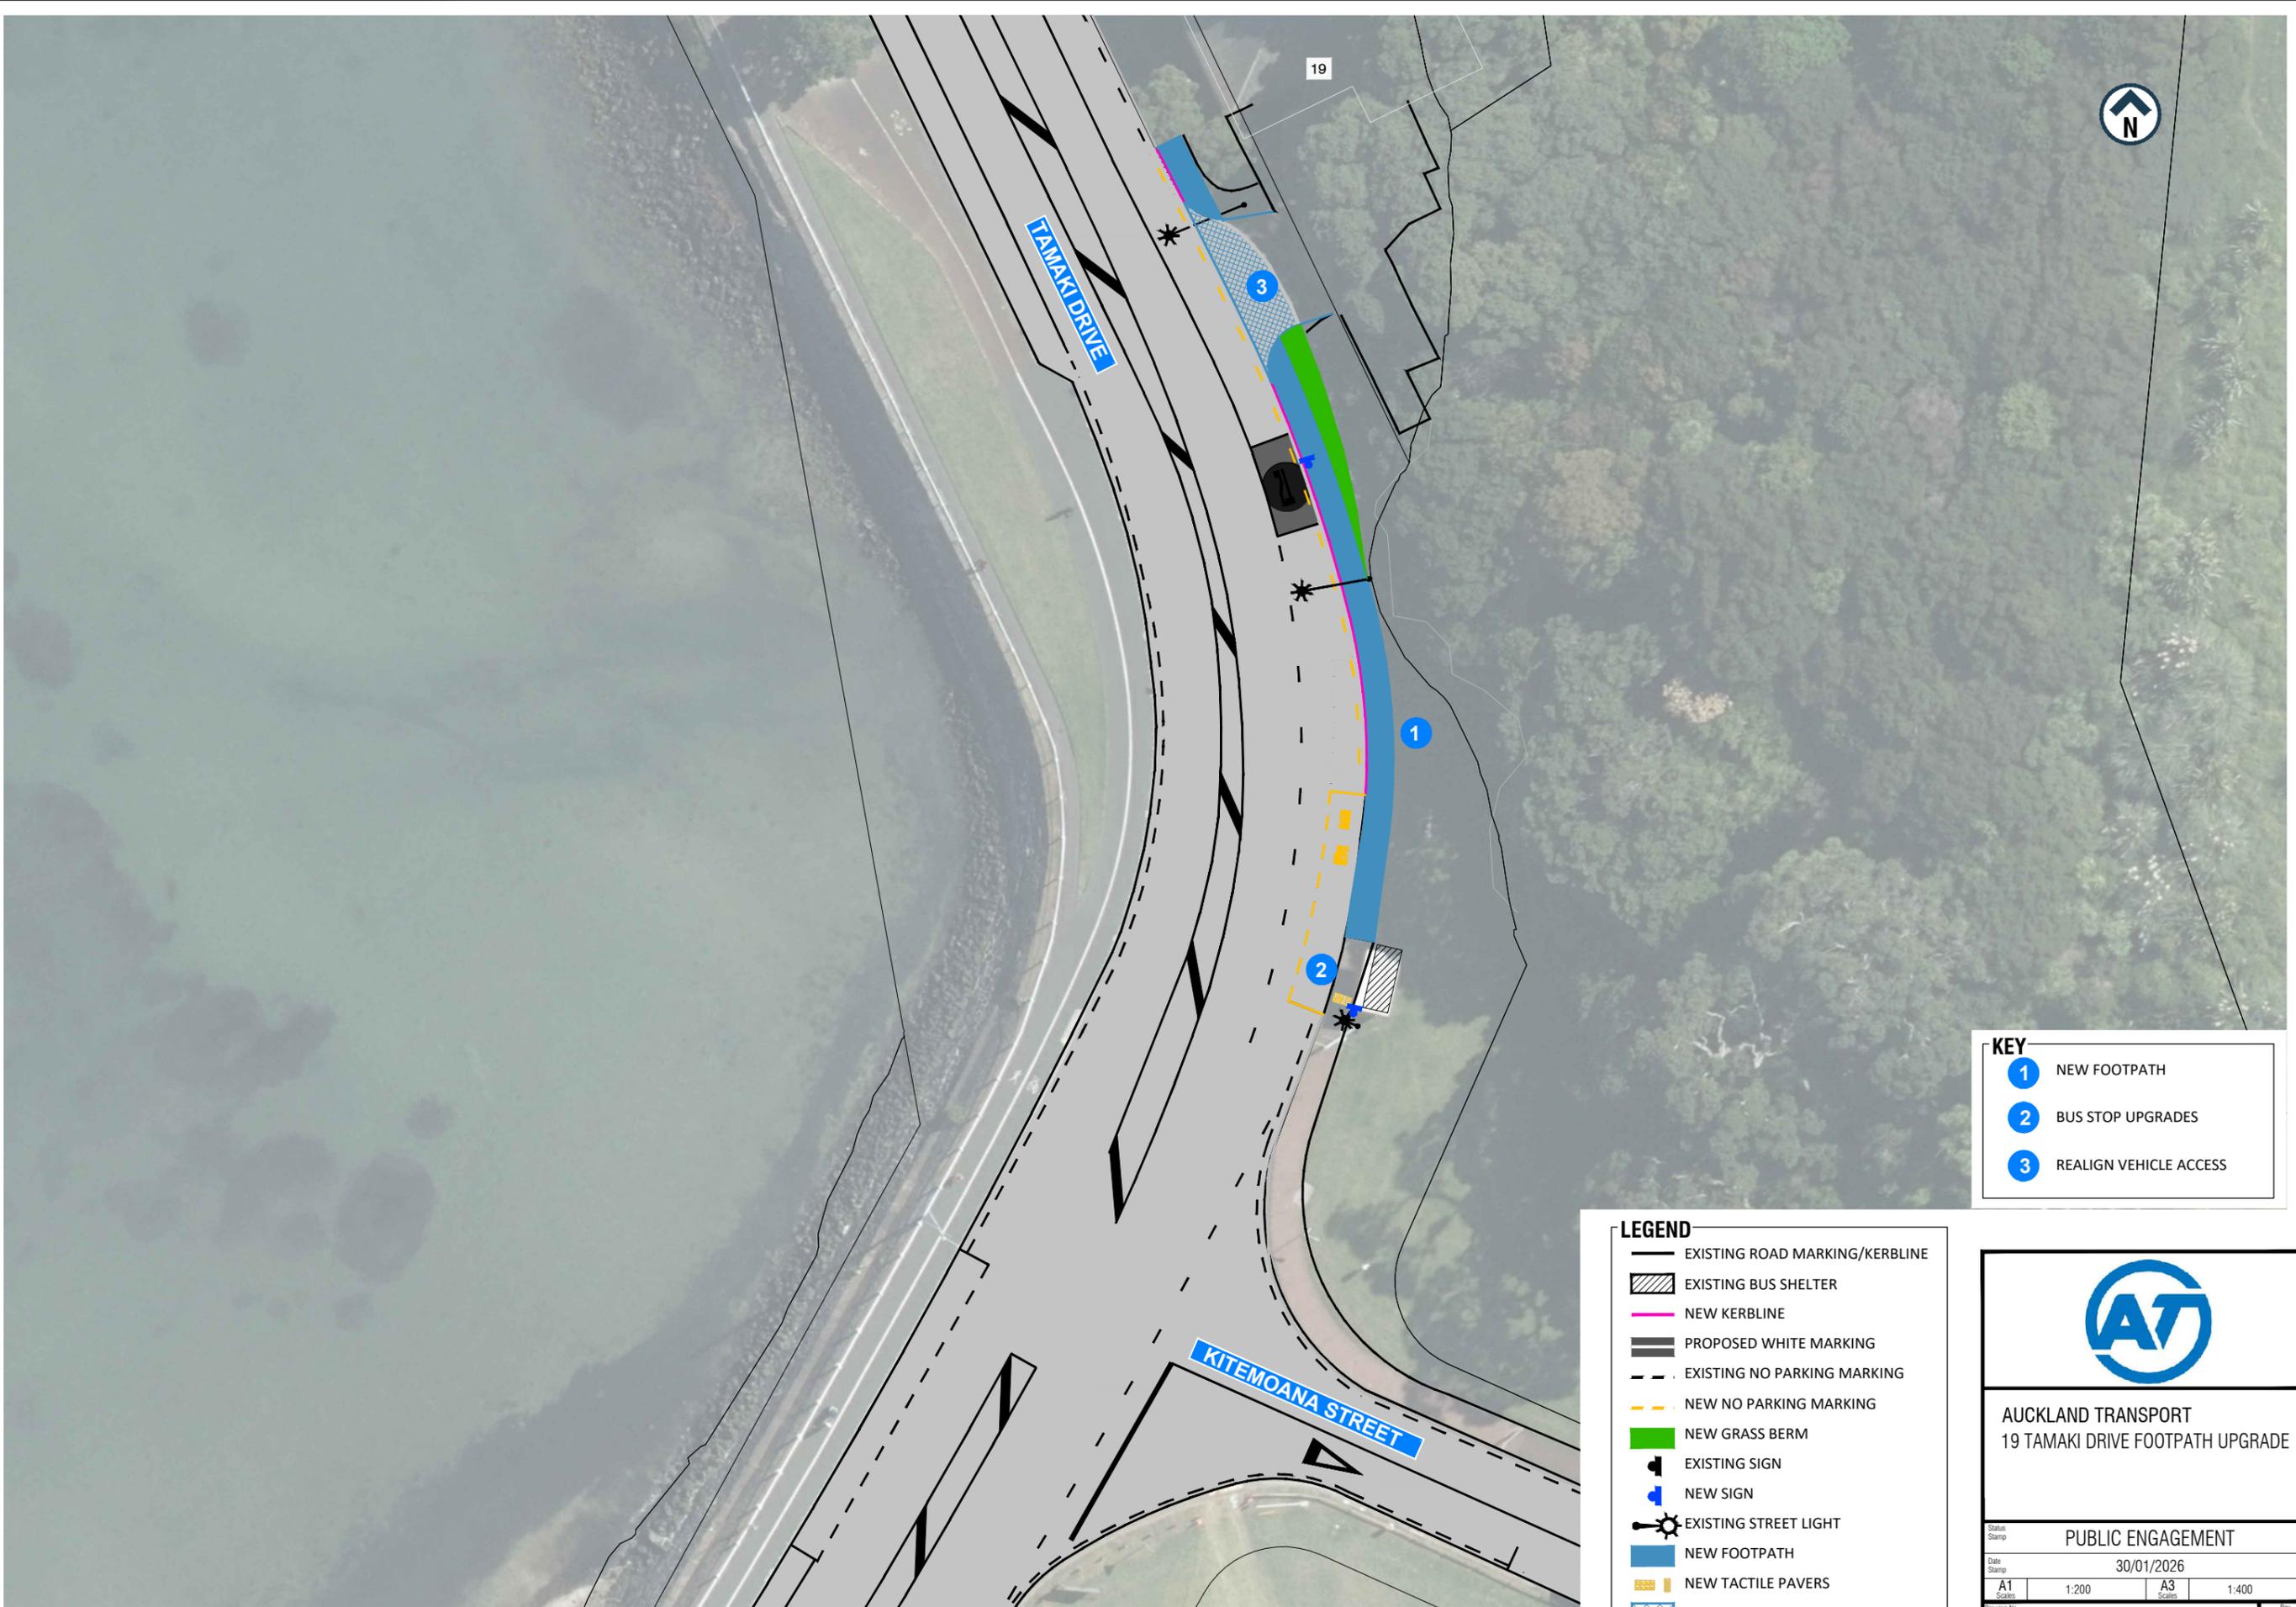

KEY

1	NEW FOOTPATH
2	BUS STOP UPGRADES
3	REALIGN VEHICLE ACCESS

LEGEND

	EXISTING ROAD MARKING/KERBLINE
	EXISTING BUS SHELTER
	NEW KERBLINE
	PROPOSED WHITE MARKING
	EXISTING NO PARKING MARKING
	NEW NO PARKING MARKING
	NEW GRASS BERM
	EXISTING SIGN
	NEW SIGN
	EXISTING STREET LIGHT
	NEW FOOTPATH
	NEW TACTILE PAVERS
	REALIGN VEHICLE ACCESS

AUCKLAND TRANSPORT
19 TAMAKI DRIVE FOOTPATH UPGRADE

Status Stamp	PUBLIC ENGAGEMENT		
Date Stamp	30/01/2026		
A1 Scale	1:200	A3 Scale	1:400
Drawing No.	S20240470.33-01_C030		Rev.
			A