



C	100% DETAILED DESIGN - UPDATES				
B	100% PRELIMINARY DESIGN - UPDATES				
A	30% PRELIMINARY DESIGN - UPDATES				
No.	Revision	By	Chk	Appd	Date

Original Scale (A1) NTS	Design Drawn	Approved For Construction*
Reduced Scale (A3) NTS	Design Verifier	Date
	Dwg Check	
	* Refer to Revision 1 for Original Signature	



Client:


Project: MANUKAU & MANGERE EAST CYCLEWAY NETWORK

Title: CAMBRIDGE TERRACE & CLENDON AVENUE SHEET 1

Discipline: CIVIL ENGINEERING

Drawing No. 3237630-100-CAM-SK-1101-1107

Rev. C

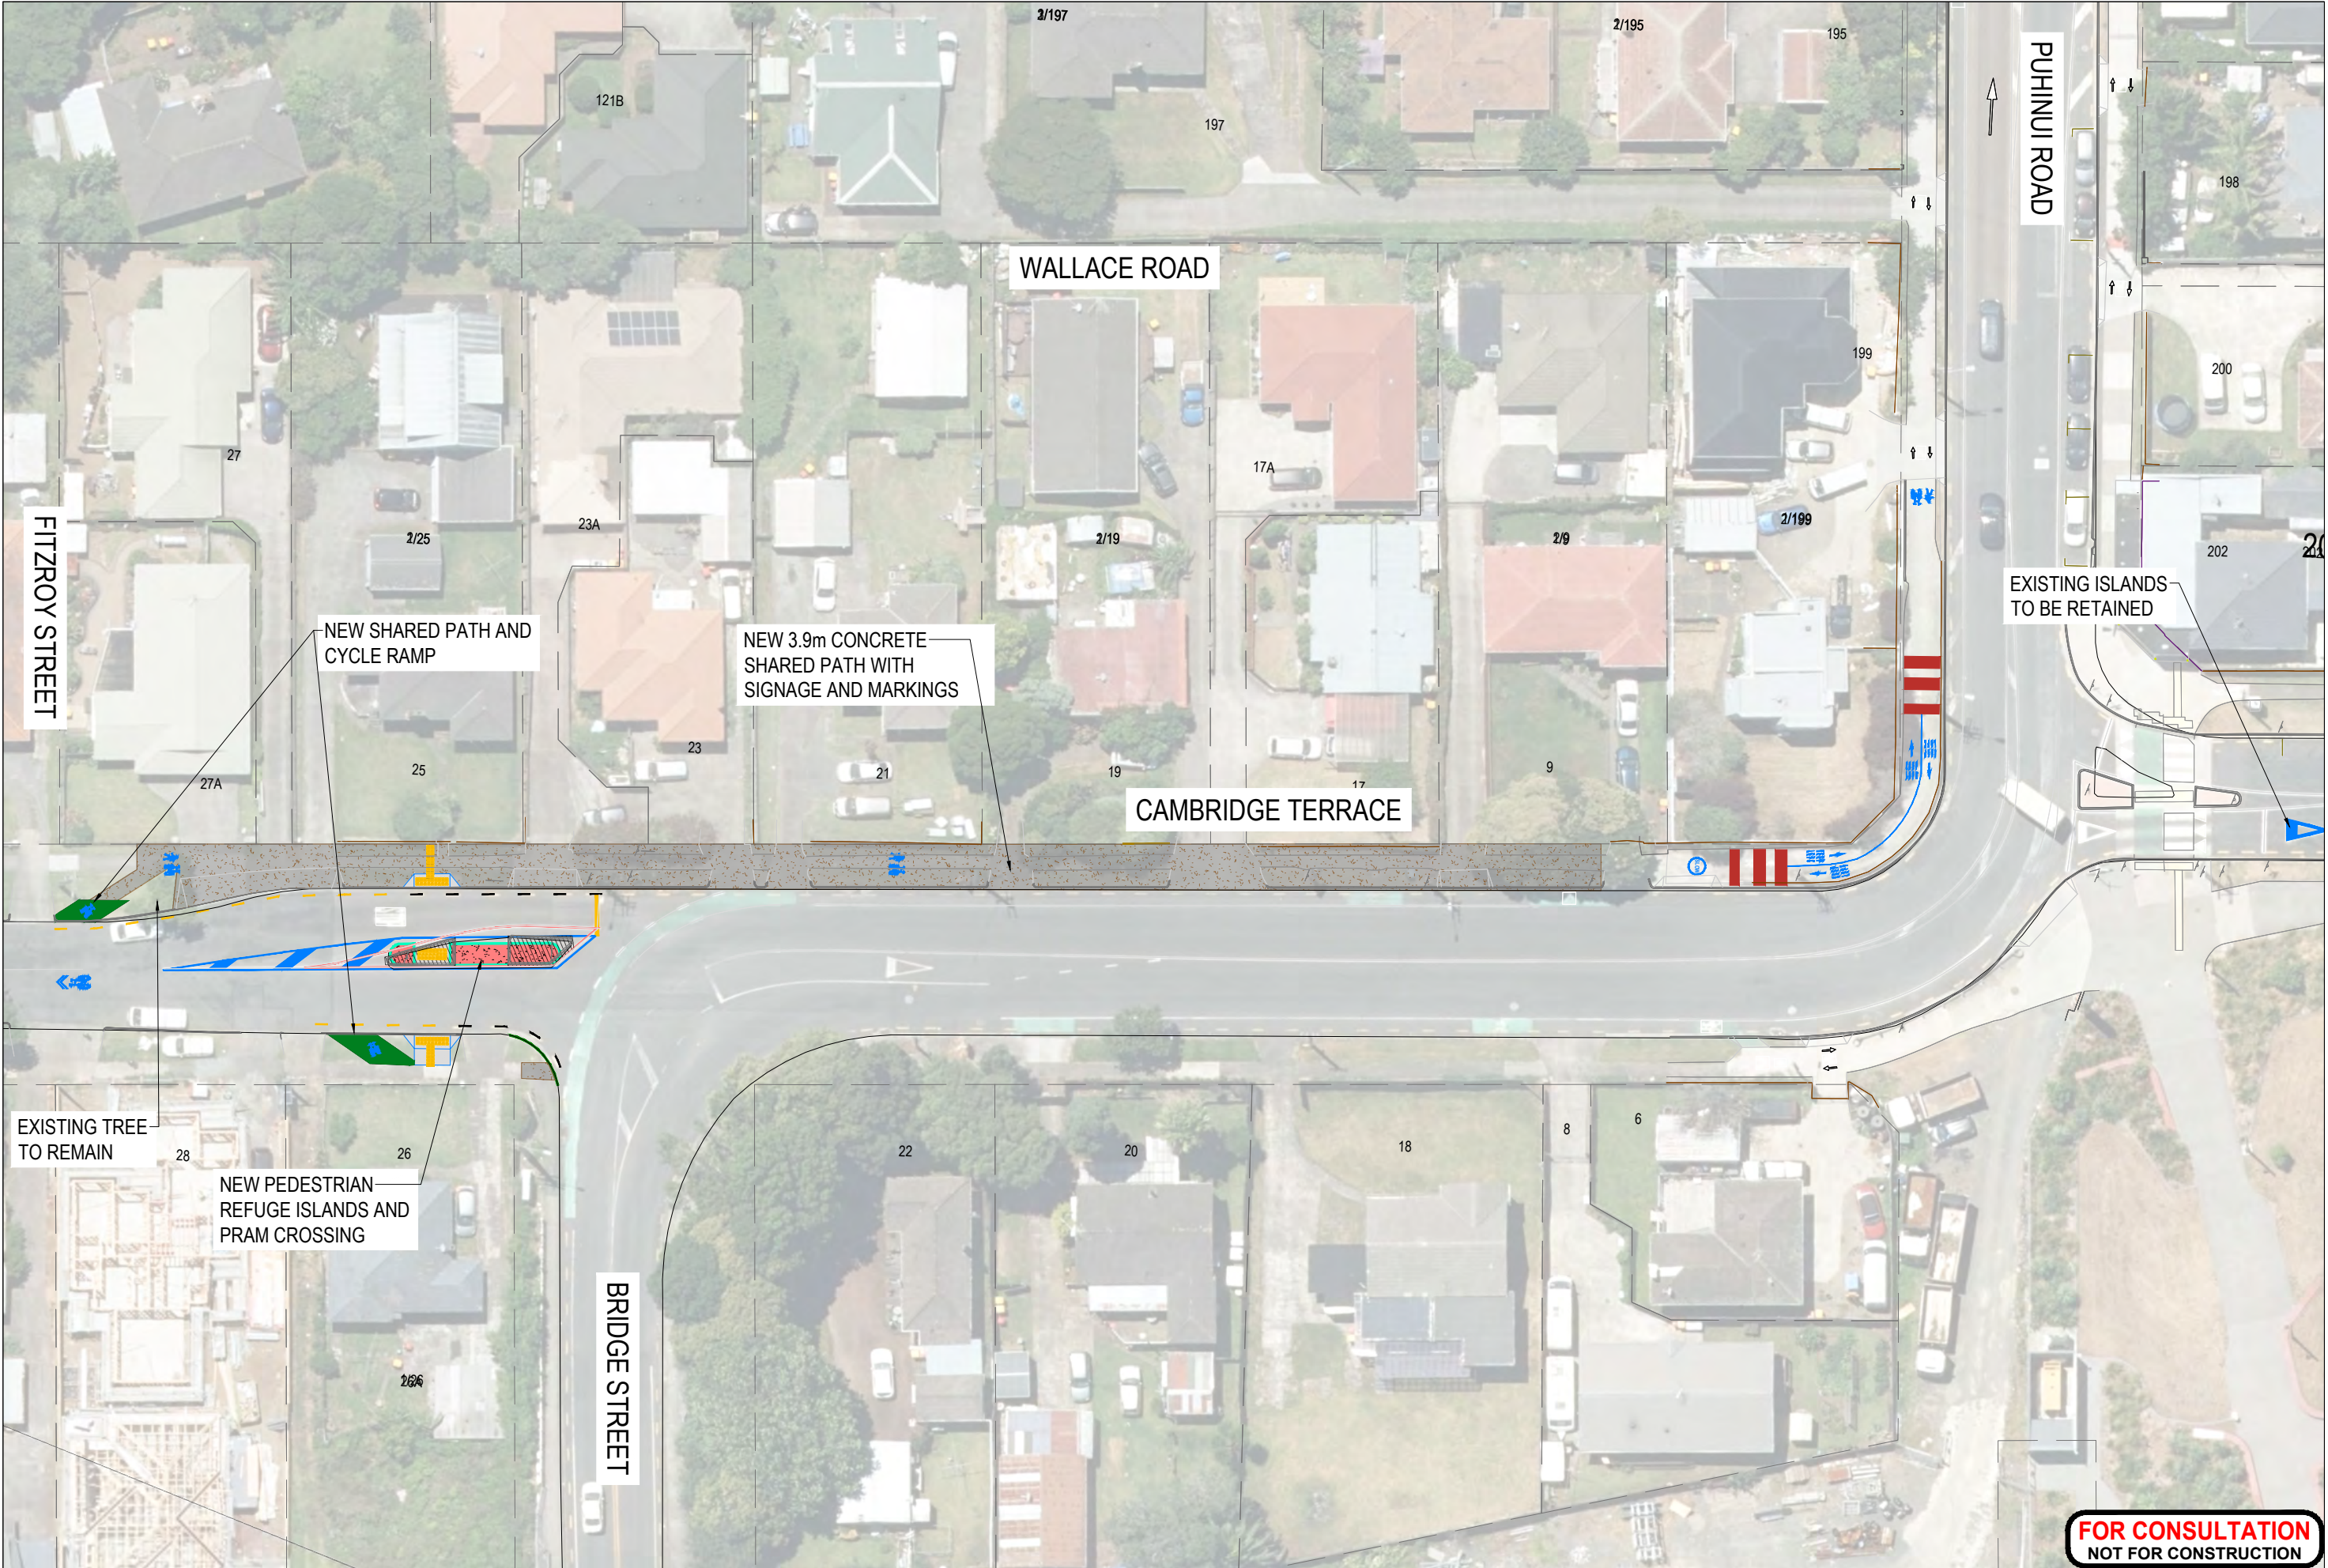

C	100% DETAILED DESIGN - UPDATES				
B	100% PRELIMINARY DESIGN - UPDATES				
A	30% PRELIMINARY DESIGN - UPDATES				
No.	Revision	By	Chk	Appd	Date


Original Scale (A1)	Design	Approved For Construction*
1:250	Drawn	
Reduced Scale (A3)	Day Verifier	
1:500	Day Check	
	* Refer to Revision 1 for Original Signature	



Client:

Project: MANUKAU & MANGERE EAST CYCLEWAY NETWORK

Title: CAMBRIDGE TERRACE & CLENDON AVENUE SHEET 2	Discipline: CIVIL ENGINEERING
Drawing No. 3237630-100-CAM-SK-1101-1107	Rev. C

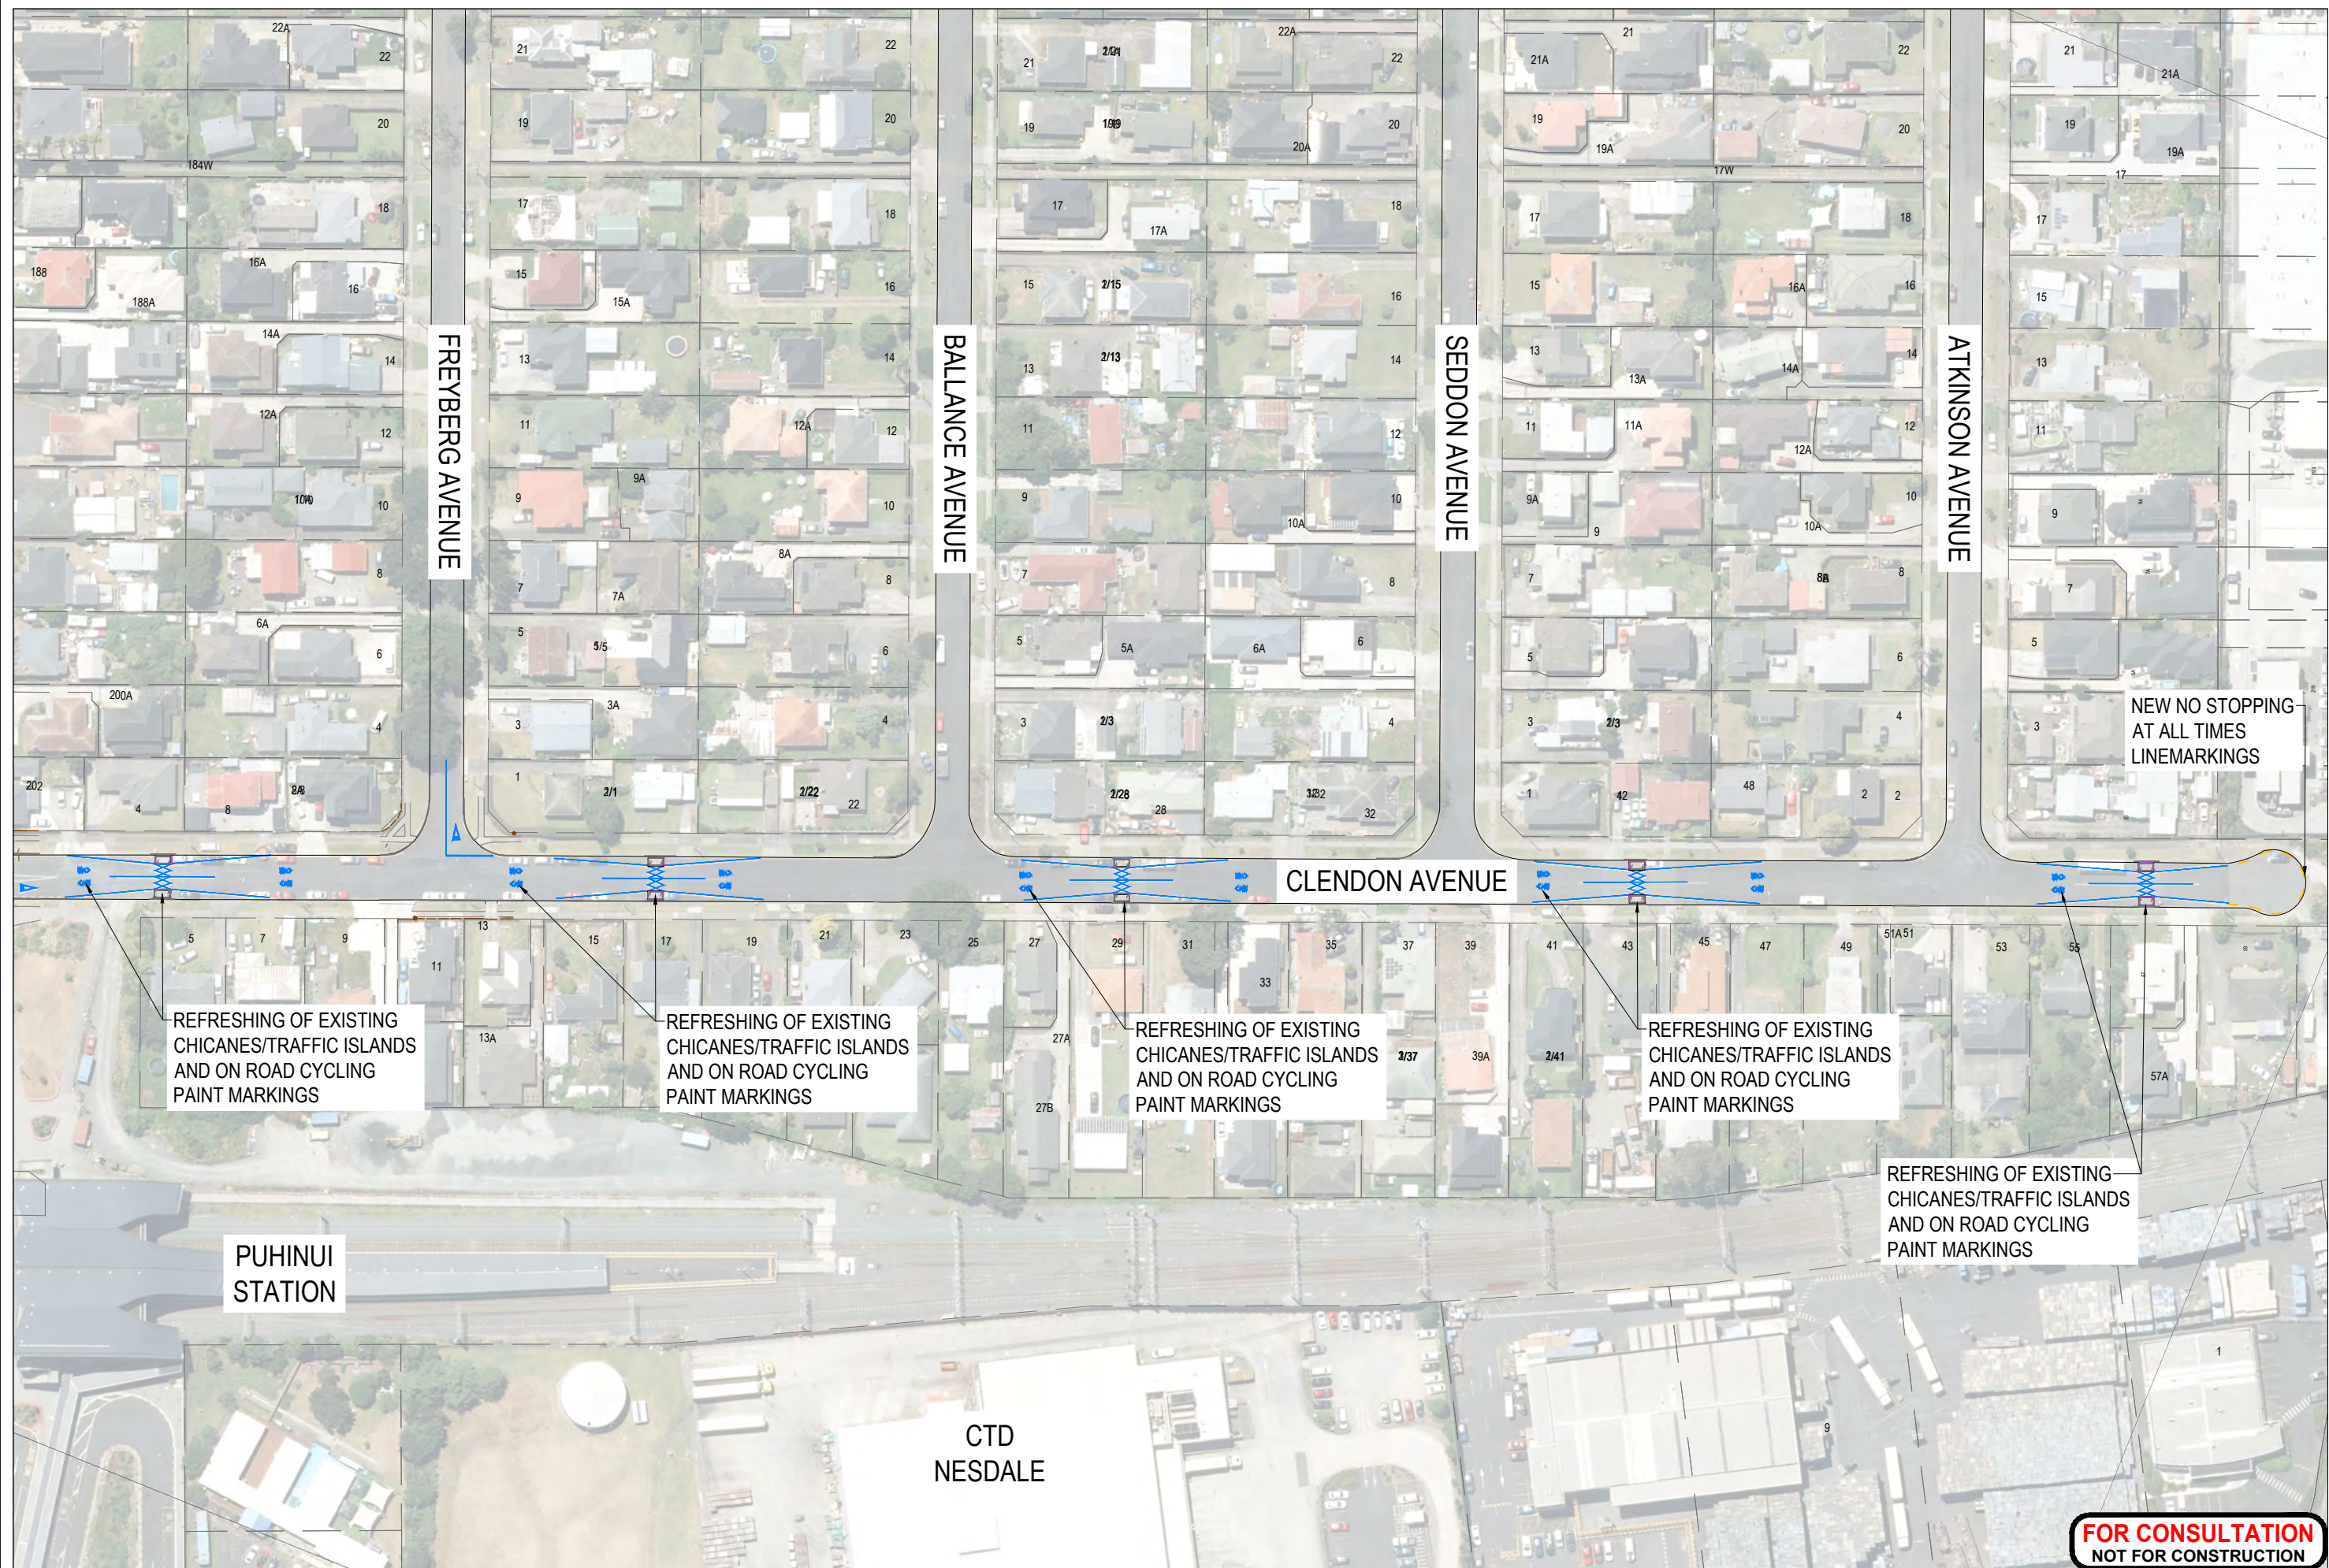

C	100% DETAILED DESIGN - UPDATES				
B	100% PRELIMINARY DESIGN - UPDATES				
A	30% PRELIMINARY DESIGN - UPDATES				
No.	Revision	By	Chk	Appd	Date

Original Scale (A1) NTS	Design Drawn	Approved For Construction*
Reduced Scale (A3) NTS	Design Verified	Date
	Design Check	
	* Refer to Revision 1 for Original Signature	



Client:

Project: MANUKAU & MANGERE EAST CYCLEWAY NETWORK

Title: CAMBRIDGE TERRACE & CLENDON AVENUE SHEET 3

Discipline	CIVIL ENGINEERING
Drawing No.	3237630-100-CAM-SK-1101-1107
Rev.	C



C	100% DETAILED DESIGN - UPDATES				
B	100% PRELIMINARY DESIGN - UPDATES				
A	30% PRELIMINARY DESIGN - UPDATES				
No.	Revision	By	Chk	Appd	Date


Original Scale (A1)	Design	Approved For Construction*
1:250	Drawn	
Reduced Scale (A3)	Design Checker	Date
1:500	Drp Check	
	* Refer to Revision 1 for Original Signature	



Client: MANUKAU & MANGERE EAST CYCLEWAY NETWORK

Title: CAMBRIDGE TERRACE & CLENDON AVENUE SHEET 4

Discipline	CIVIL ENGINEERING
Drawing No.	3237630-100-CAM-SK-1101-1107
Rev.	C

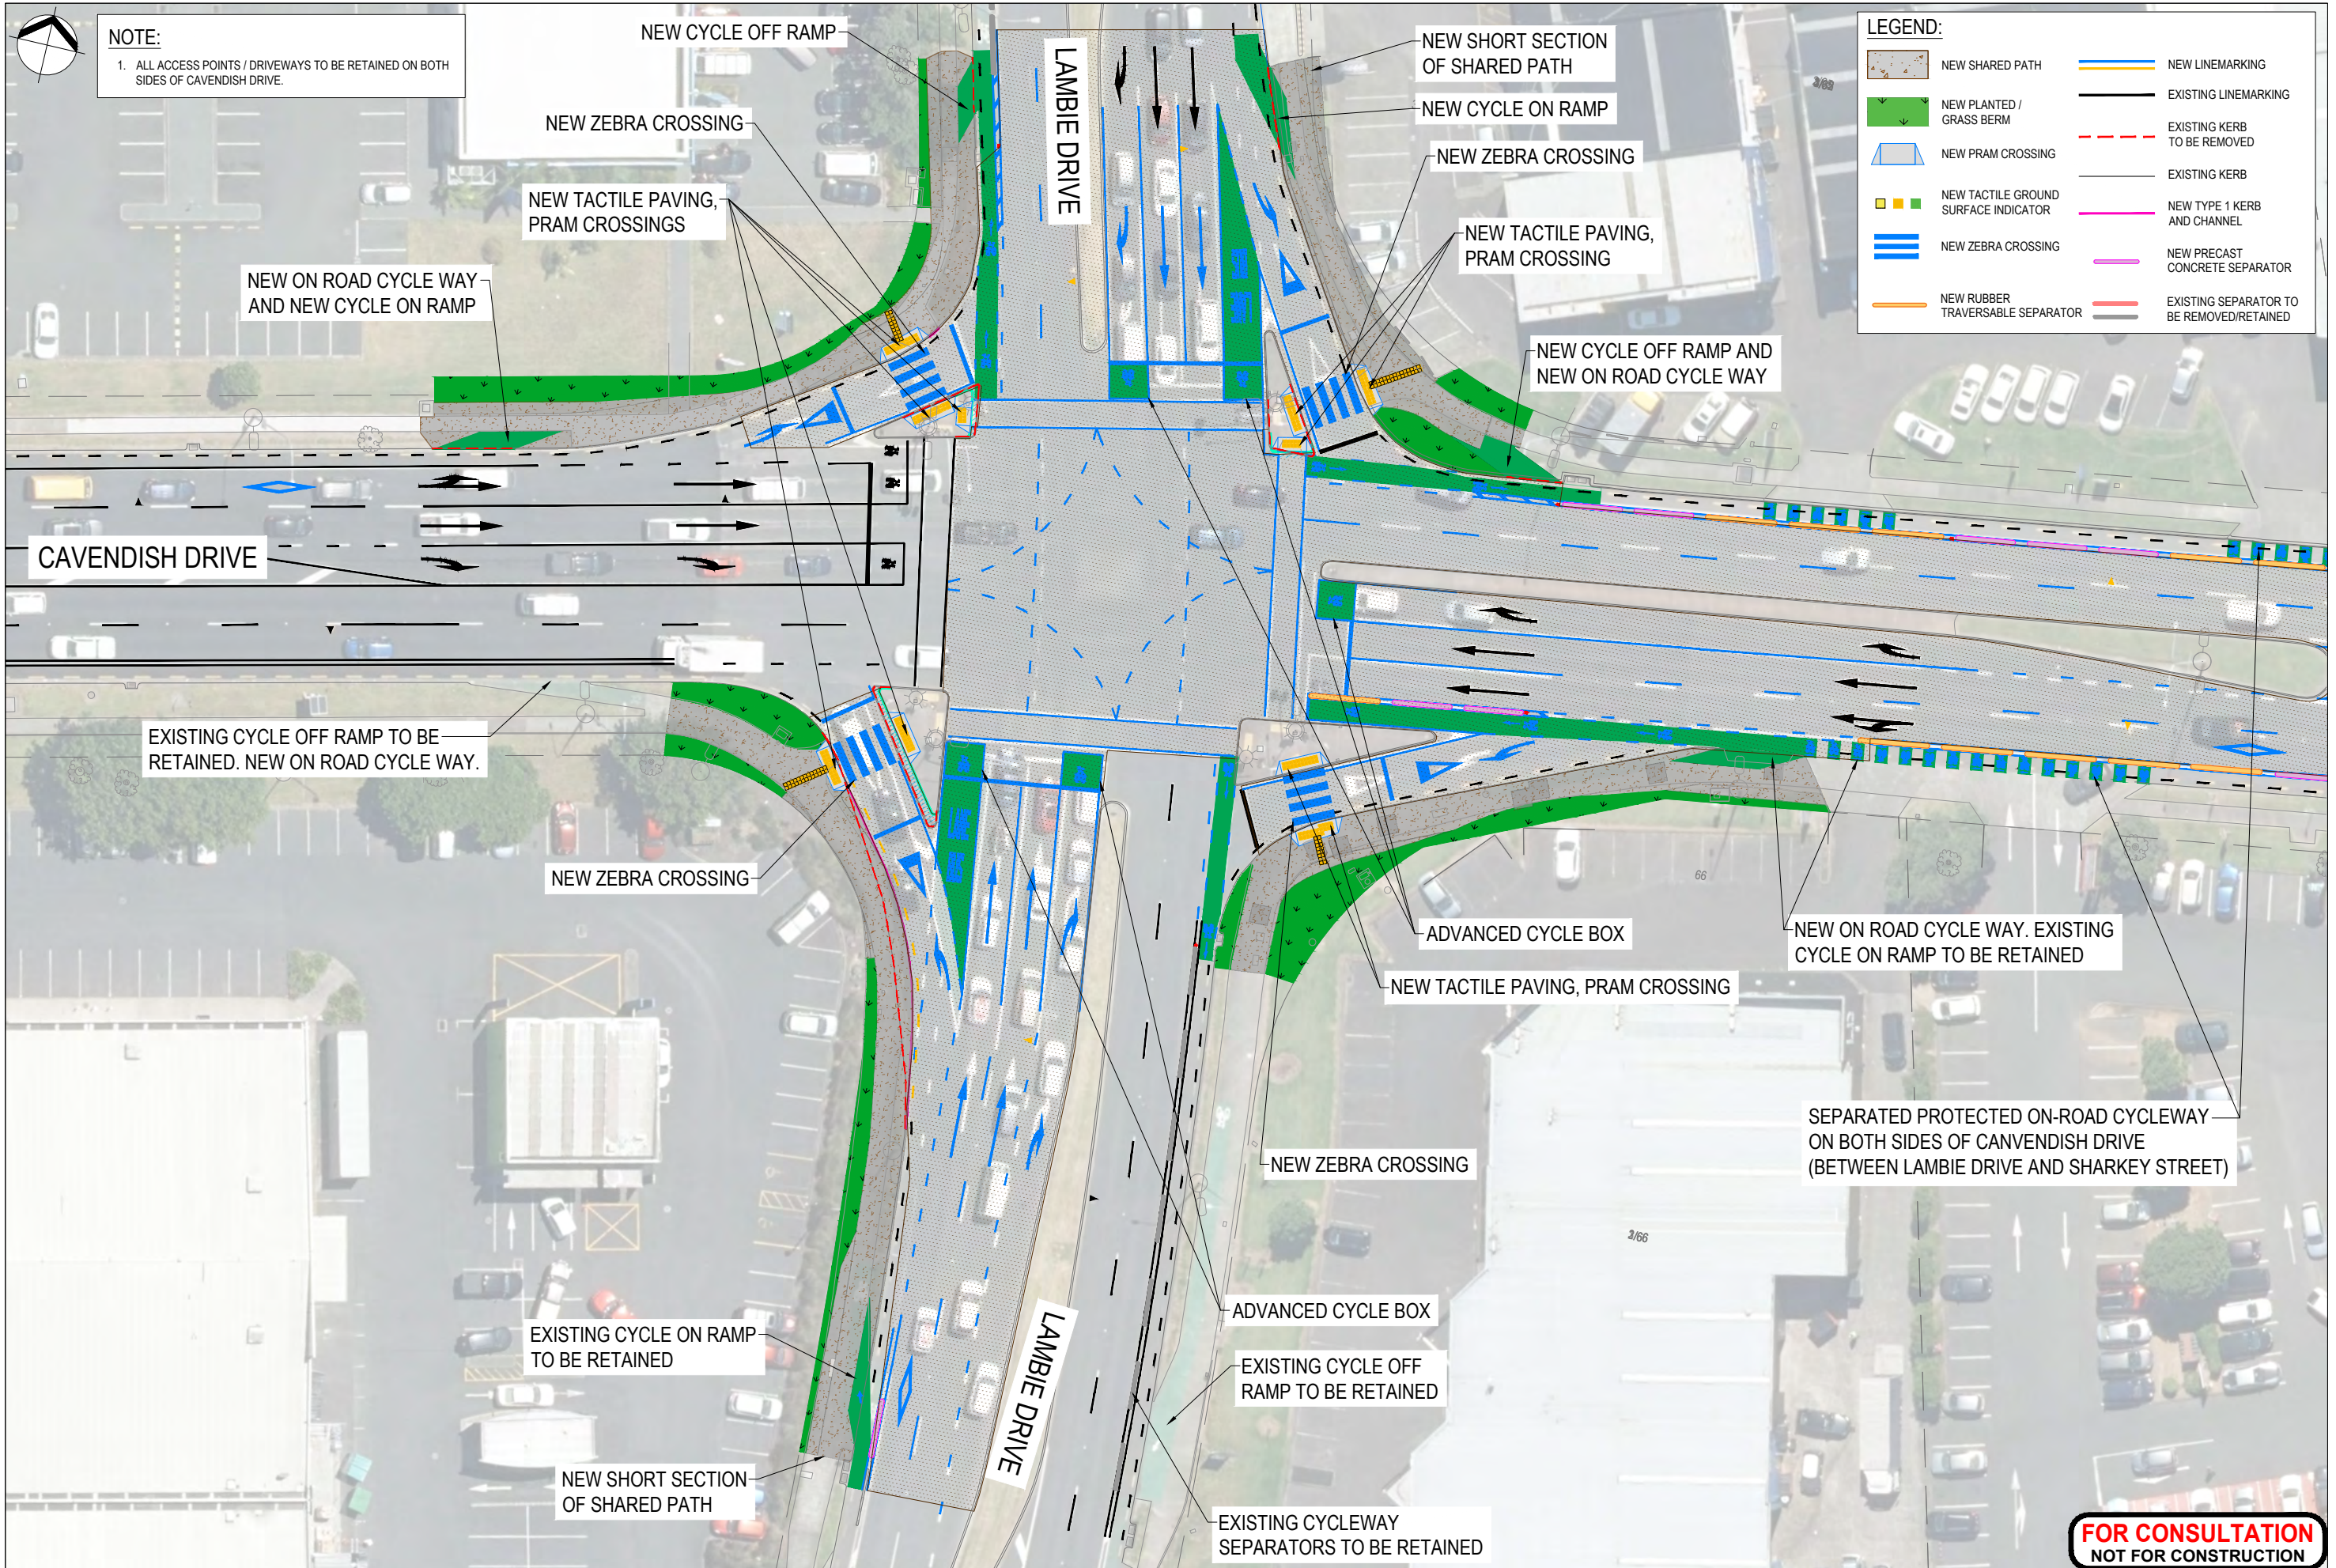

C	100% DETAILED DESIGN - UPDATES				
B	100% PRELIMINARY DESIGN - UPDATES				
A	30% PRELIMINARY DESIGN - UPDATES				
No.	Revision	By	Chk	Appd	Date

Original Scale (A1)	Design	Drawn	Drawn	Approved For Construction*
1:250	Design	Drawn	Drawn	Date
Reduced Scale (A3)	Design	Drawn	Drawn	Date
1:500	Design	Drawn	Drawn	Date
* Refer to Revision 1 for Original Signature				



Client: MANUKAU & MANGERE EAST CYCLEWAY NETWORK

Title: CAVENDISH DR & LAMBIE DR SHEET 1

Discipline	CIVIL ENGINEERING
Drawing No.	3237630-100-CAV-SK-1101-1103
Rev.	C




NOTE:

1. ALL ACCESS POINTS / DRIVEWAYS TO BE RETAINED ON BOTH SIDES OF CAVENDISH DRIVE.

LEGEND:

	NEW SHARED PATH		NEW LINEMARKING
	NEW PLANTED / GRASS BERM		EXISTING LINEMARKING
	NEW PRAM CROSSING		EXISTING KERB TO BE REMOVED
	NEW TACTILE GROUND SURFACE INDICATOR		EXISTING KERB
	NEW ZEBRA CROSSING		NEW TYPE 1 KERB AND CHANNEL
	NEW RUBBER TRAVERSABLE SEPARATOR		NEW PRECAST CONCRETE SEPARATOR
			EXISTING SEPARATOR TO BE REMOVED/RETAINED

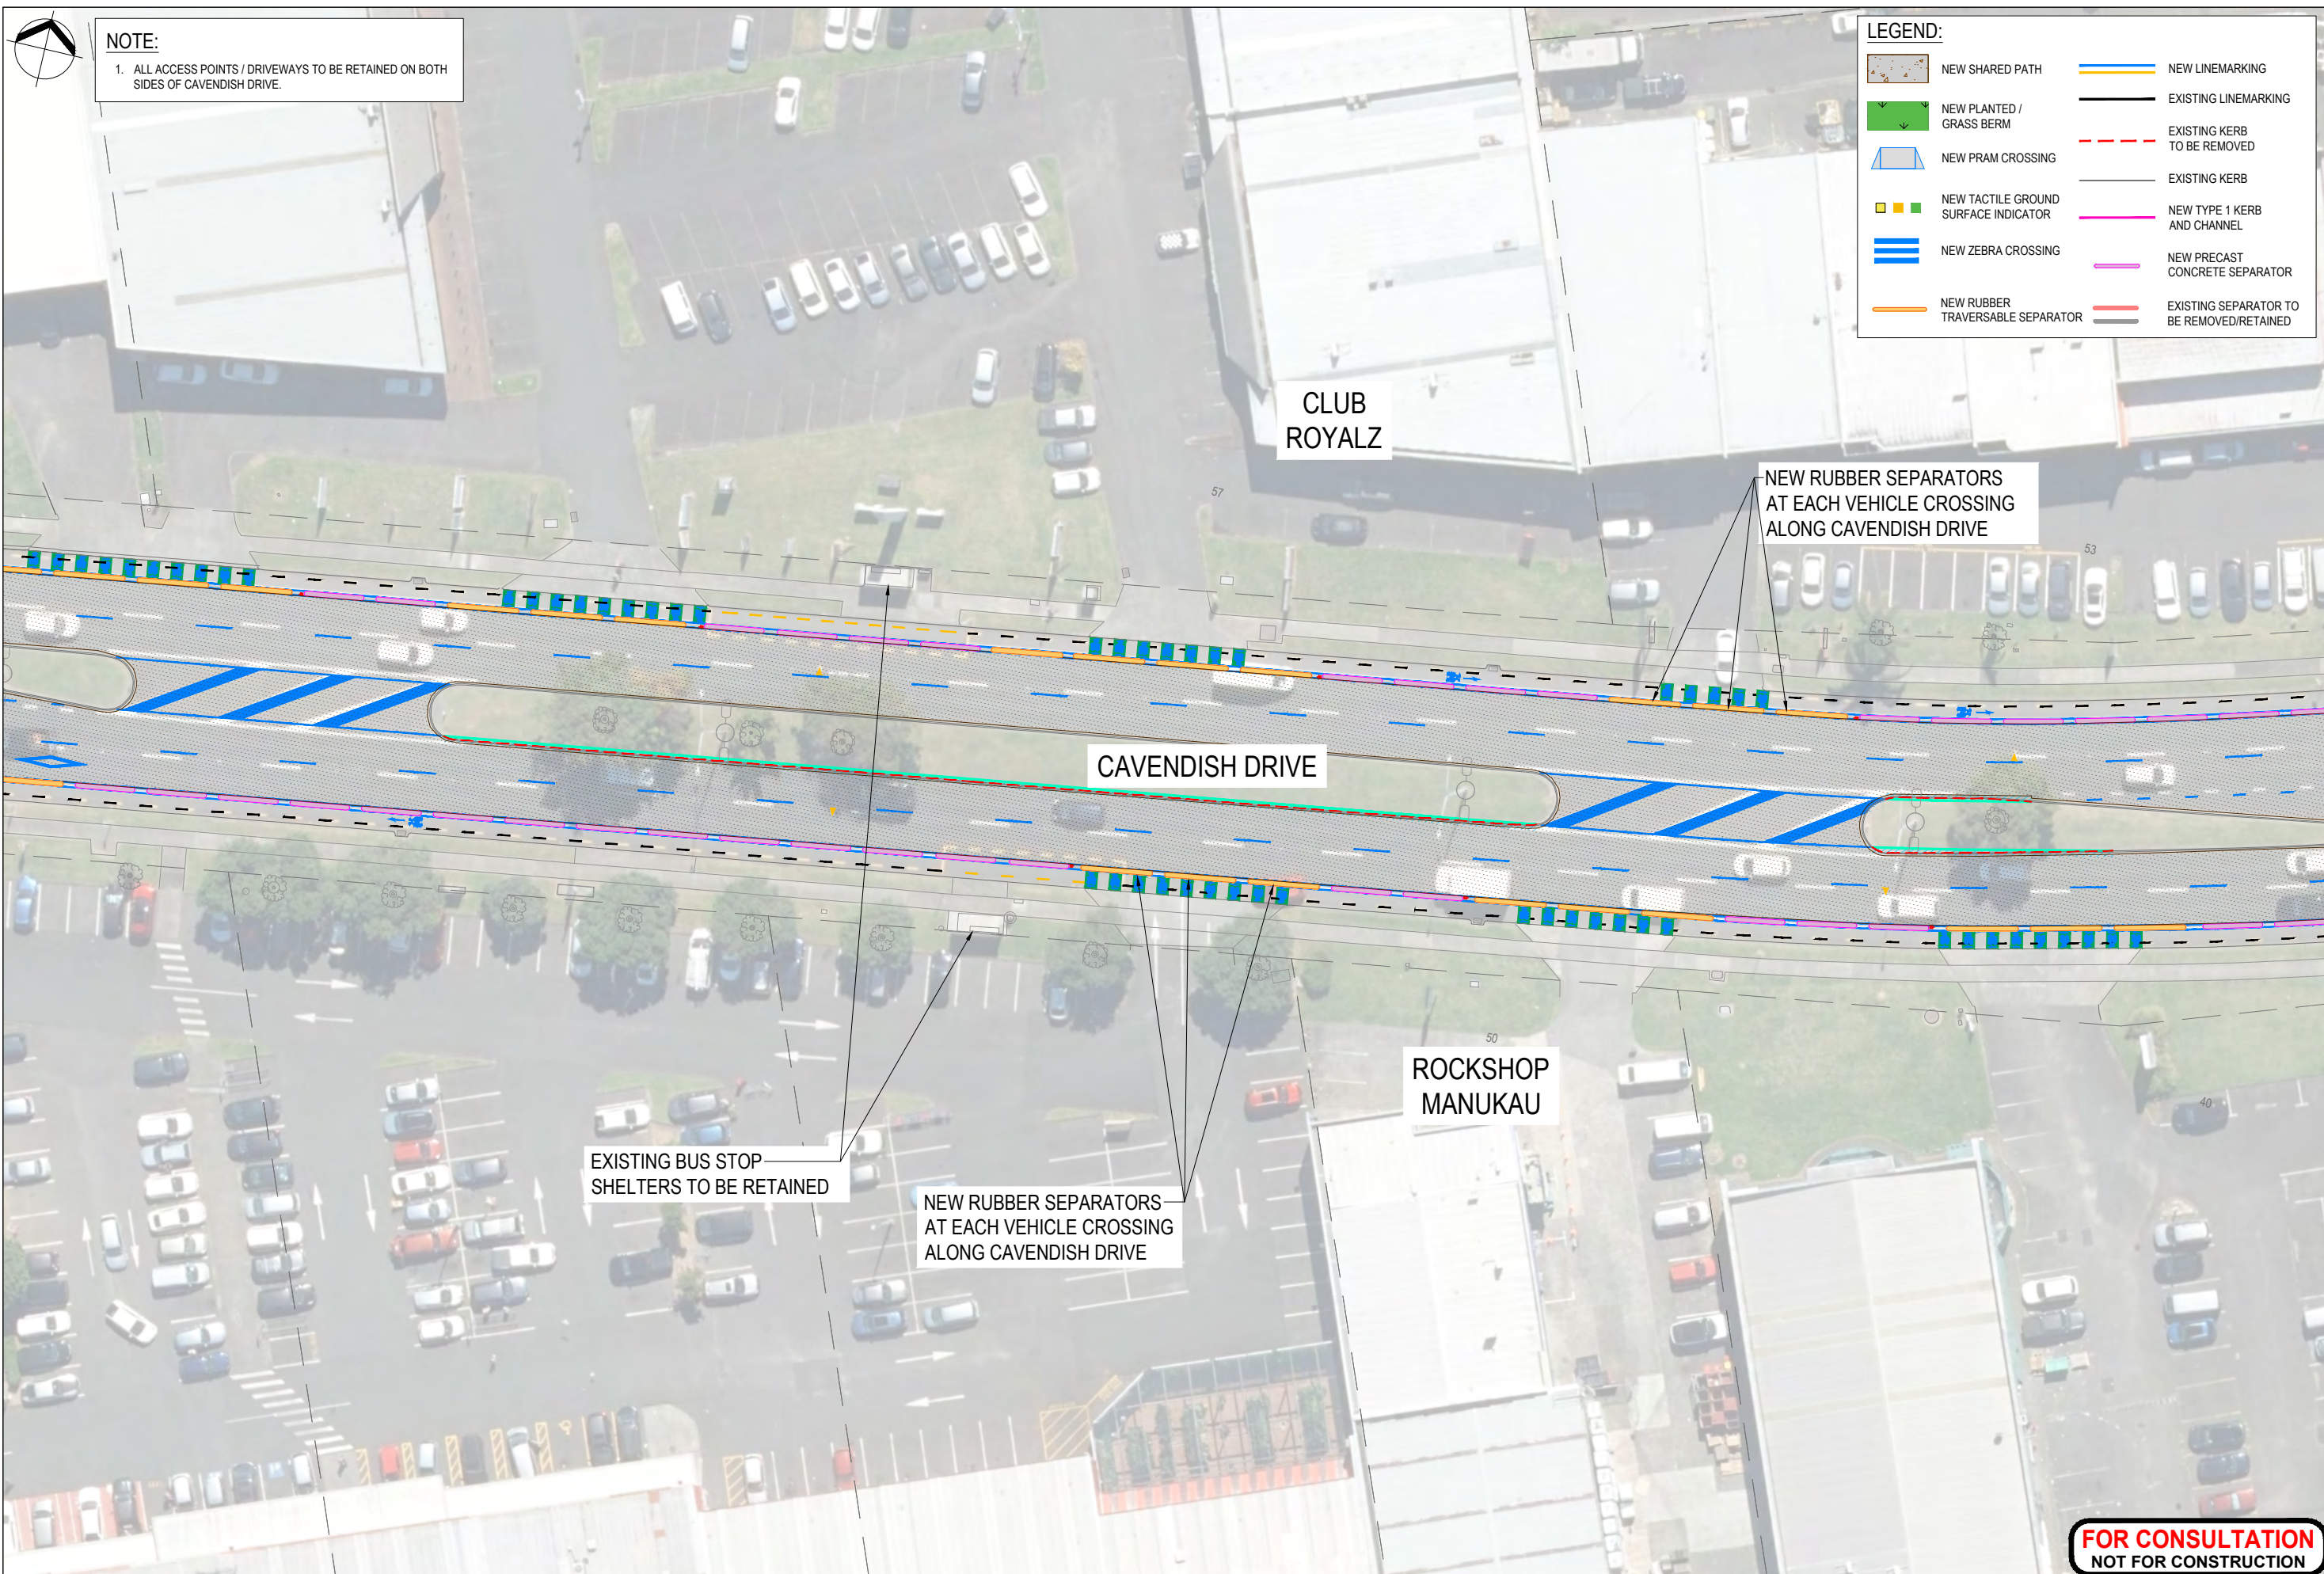

FOR CONSULTATION
NOT FOR CONSTRUCTION

No.	Revision	By	Chk	Appd	Date
C	100% DETAILED DESIGN - UPDATES				
B	100% PRELIMINARY DESIGN - UPDATES				
A	30% PRELIMINARY DESIGN - UPDATES				


Original Scale (A1)	Design	Approved For Construction*
1:250	Drawn	
Reduced Scale (A3)	Design Checker	Date
1:500	Dwg Check	
	* Refer to Revision 1 for Original Signature	



Client: MANUKAU & MANGERE EAST CYCLEWAY NETWORK

Title: CAVENDISH DR & LAMBIE DR SHEET 2

Discipline	CIVIL ENGINEERING
Drawing No.	3237630-100-CAV-SK-1101-1103
Rev.	C

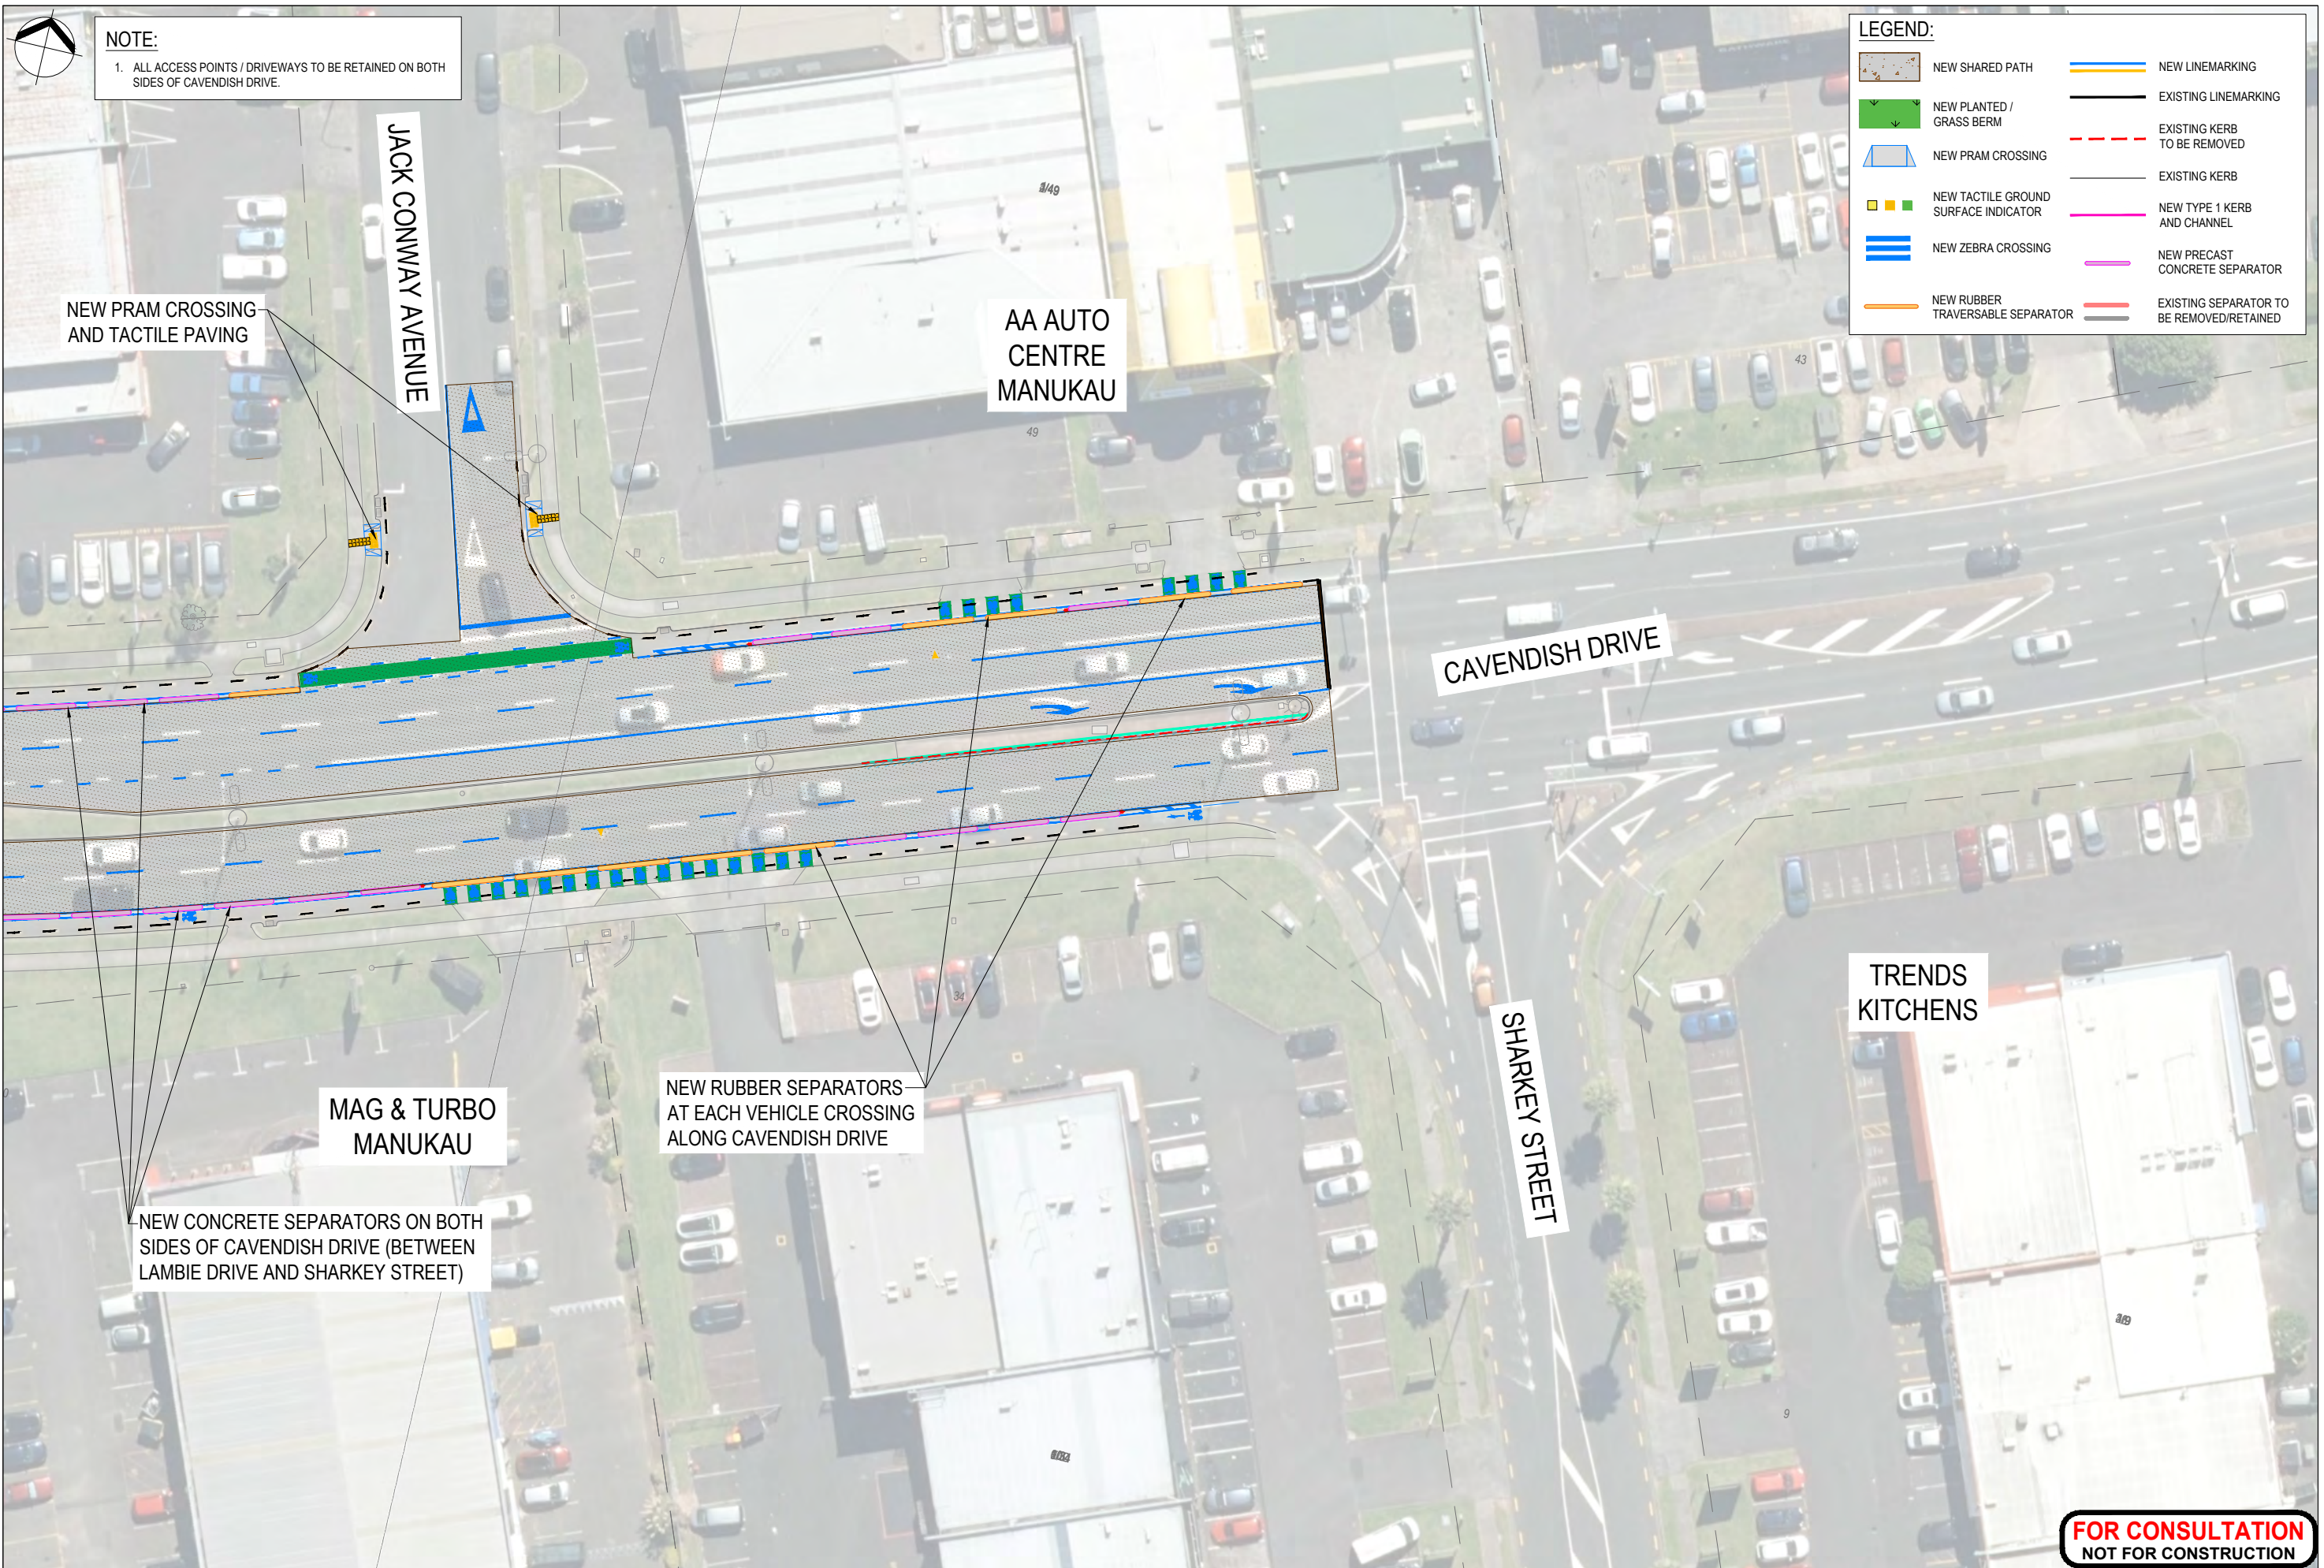

NOTE:
1. ALL ACCESS POINTS / DRIVEWAYS TO BE RETAINED ON BOTH SIDES OF CAVENDISH DRIVE.

LEGEND:

	NEW SHARED PATH		NEW LINEMARKING
	NEW PLANTED / GRASS BERM		EXISTING LINEMARKING
	NEW PRAM CROSSING		EXISTING KERB TO BE REMOVED
	NEW TACTILE GROUND SURFACE INDICATOR		EXISTING KERB
	NEW ZEBRA CROSSING		NEW TYPE 1 KERB AND CHANNEL
	NEW RUBBER TRAVERSABLE SEPARATOR		NEW PRECAST CONCRETE SEPARATOR
			EXISTING SEPARATOR TO BE REMOVED/RETAINED

C	100% DETAILED DESIGN - UPDATES				
B	100% PRELIMINARY DESIGN - UPDATES				
A	30% PRELIMINARY DESIGN - UPDATES				
No.	Revision	By	Chk	Appd	Date

Original Scale (A1)	Design	Approved For Construction*
1:250	Drawn	
Reduced Scale (A3)	Design Verifier	Date
1:500	Design Check	
	* Refer to Revision 1 for Original Signature	




Project: MANUKAU & MANGERE EAST CYCLEWAY NETWORK

Title: CAVENDISH DR & LAMBIE DR
SHEET 3

Discipline	CIVIL ENGINEERING
Drawing No.	3237630-100-CAV-SK-1101-1103
Rev.	C

**FOR CONSULTATION
NOT FOR CONSTRUCTION**

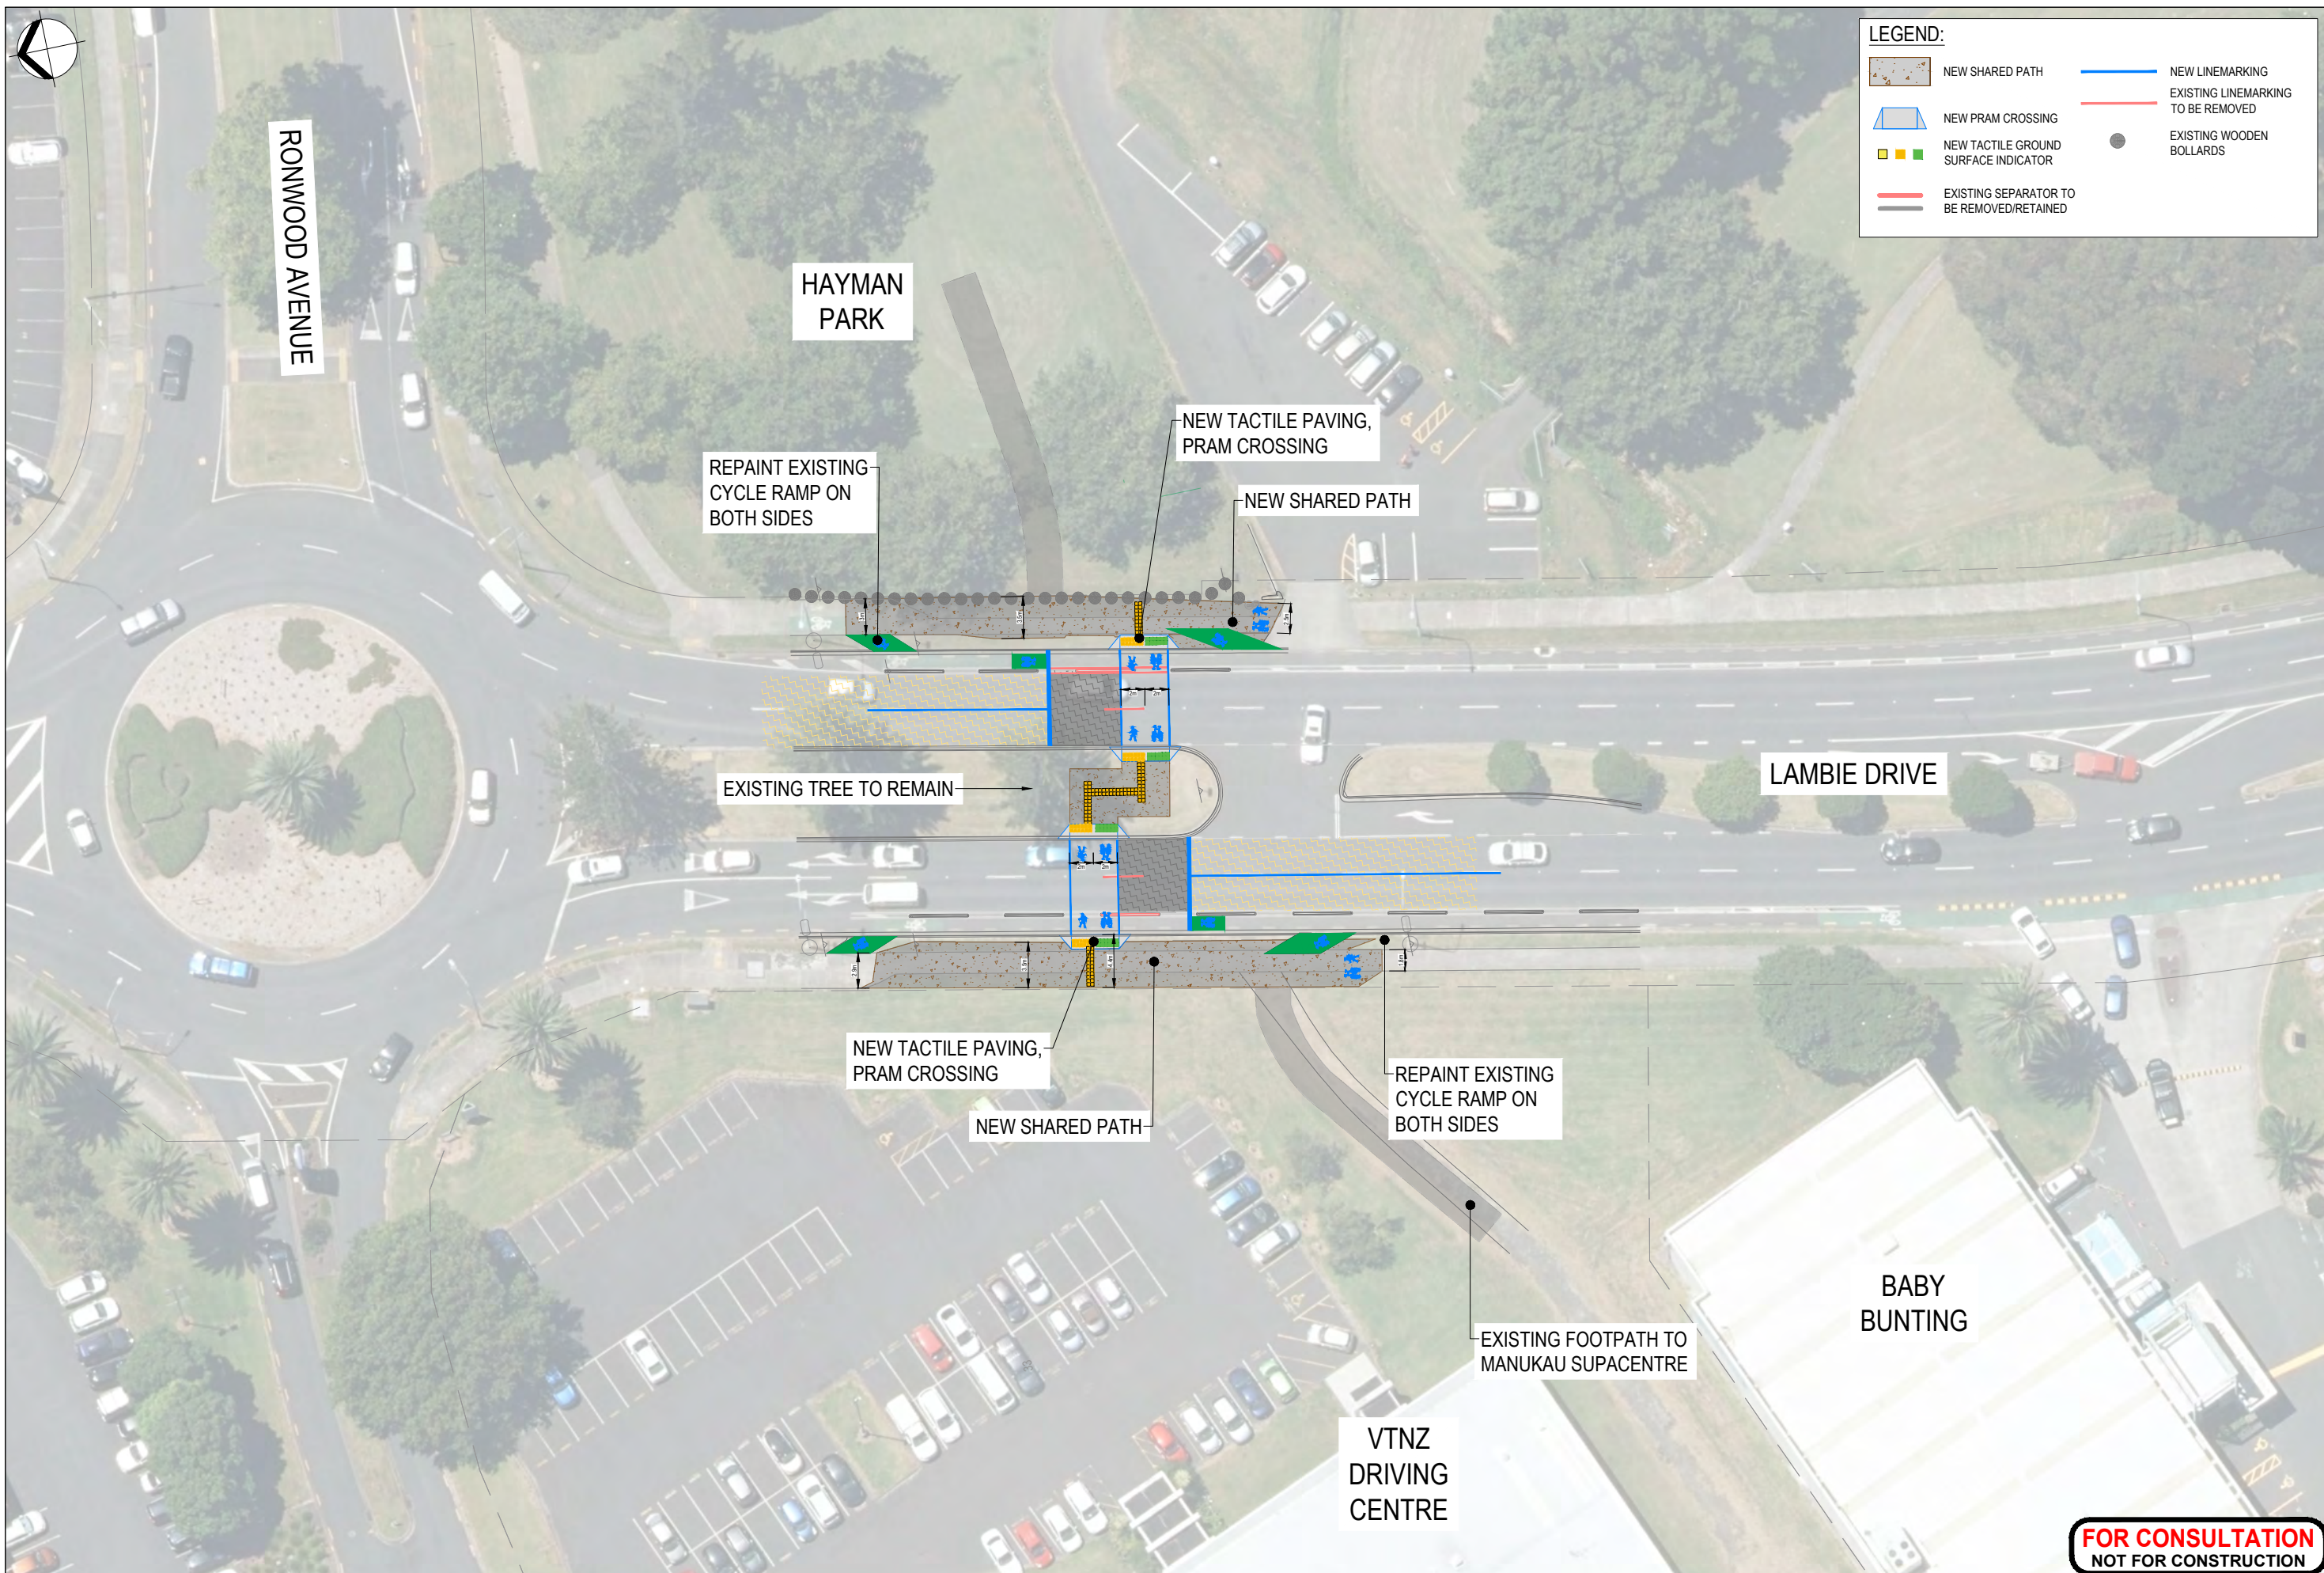

C	100% DETAILED DESIGN - UPDATES				
B	100% PRELIMINARY DESIGN - UPDATES				
A	30% PRELIMINARY DESIGN - UPDATES				
No.	Revision	By	Chk	Appd	Date

Original Scale (A1)	Design	Approved For Construction*
1:250	Drawn	Date
Reduced Scale (A3)	Design Verifier	
1:500	Dwg Check	
	* Refer to Revision 1 for Original Signature	




Client: MANUKAU & MANGERE EAST CYCLEWAY NETWORK

Title: LAMBIE DRIVE SIGNALISED CROSSING

Discipline	CIVIL ENGINEERING
Drawing No.	3237630-100-LAM-SK-1101
Rev.	C

**FOR CONSULTATION
NOT FOR CONSTRUCTION**

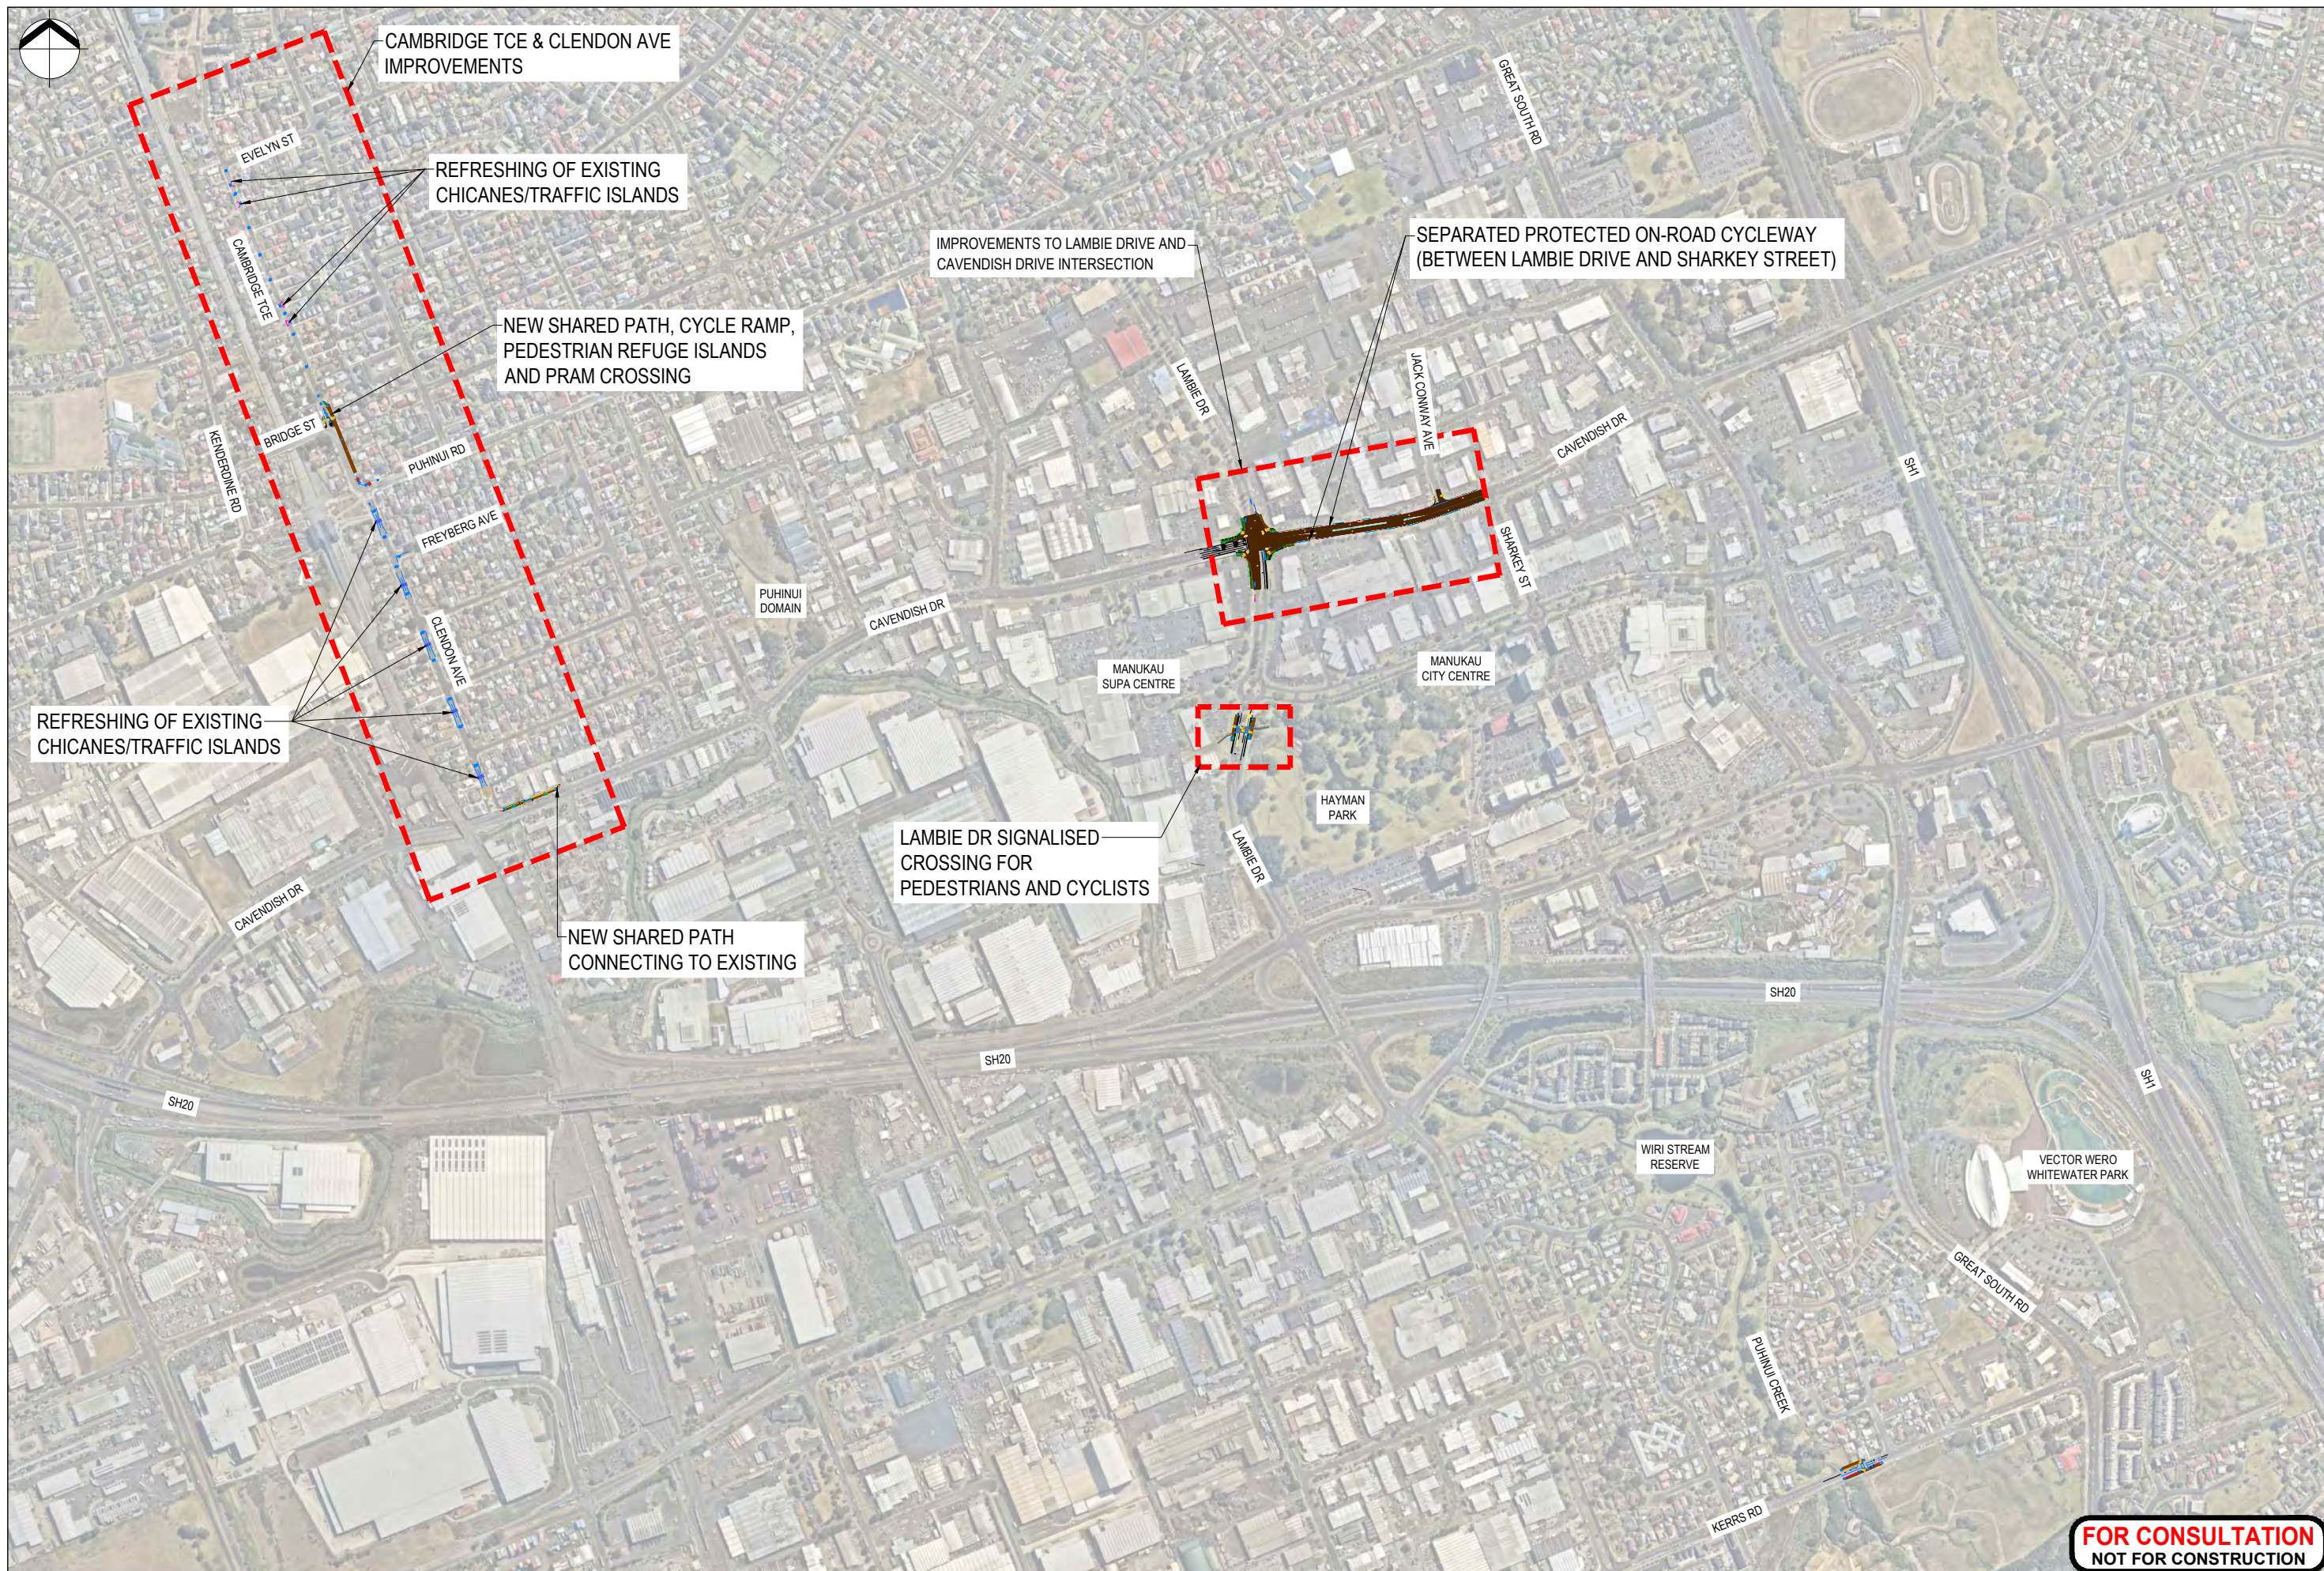

C	100% DETAILED DESIGN - UPDATES				
B	100% PRELIMINARY DESIGN - UPDATES				
A	30% PRELIMINARY DESIGN - UPDATES				
No.	Revision	By	Chk	Appd	Date

Original Scale (A1)	Design	Approved For Construction*
1:5000	Drawn	
Reduced Scale (A3)	Design Verifier	Date
1:10000	Design Check	
	* Refer to Revision 1 for Original Signature	



Client: MANUKAU & MANGERE EAST CYCLEWAY NETWORK

Title: MANUKAU NETWORK LOCAL TRANSPORT IMPROVEMENTS

Discipline	CIVIL ENGINEERING
Drawing No.	3237630-100-SK-0002
Rev.	C