


Transition (See Drawing 2008/0626 & notes on Drawing 2008/0616)


Transition (See Drawing 2008/0626 & notes on Drawing 2008/0616)

**VEHICLE CROSSING
FOOTPATH NEXT TO KERB**

**VEHICLE CROSSING-FOOTPATH
SEPARATED FROM KERB**

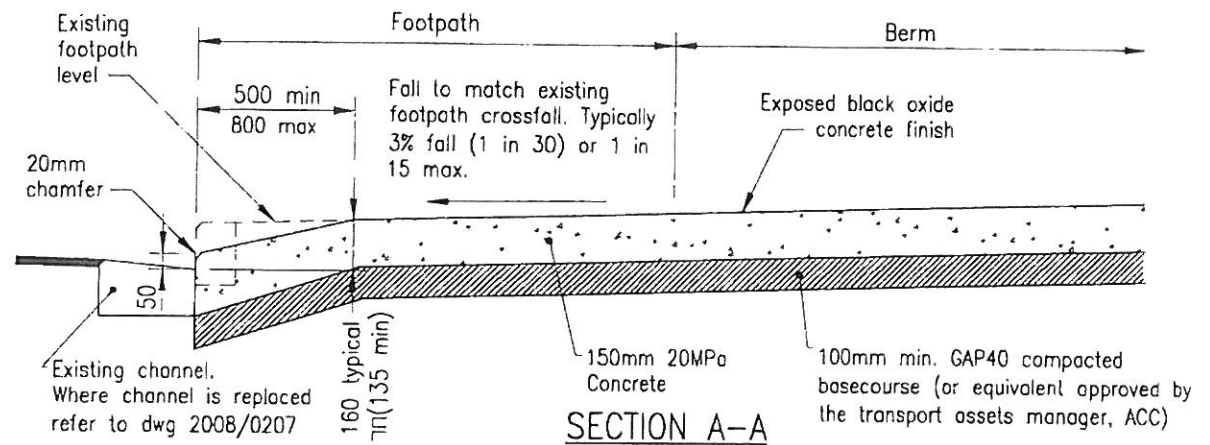

SECTION A-A

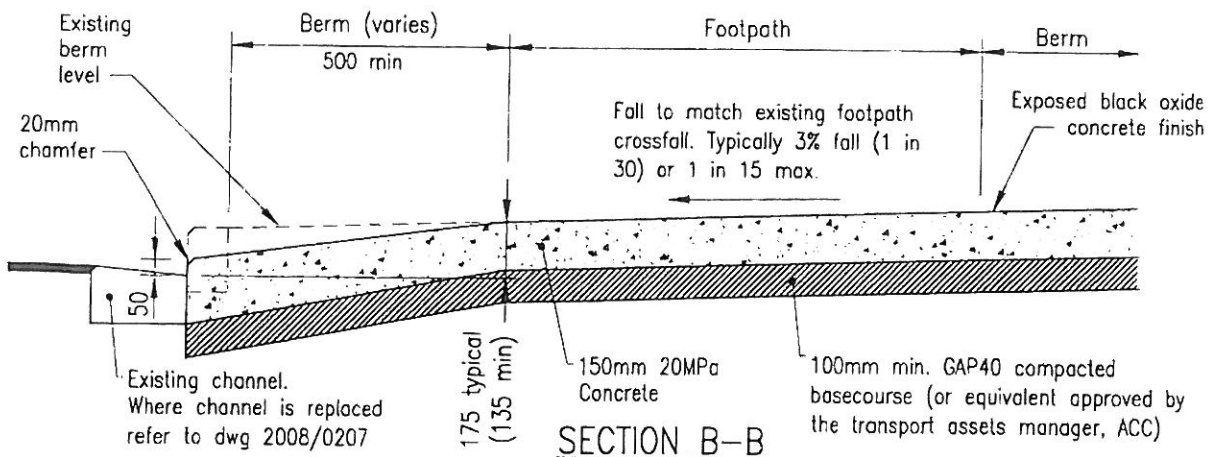

SECTION B-B

NOTE: FOR CONSTRUCTION NOTES REFER 2008/0616

NOTE: ANY VARIATION FROM THE SHOWN WIDTHS WOULD REQUIRE THE TRANSPORT ASSET MANAGER'S APPROVAL

PREPARED BY OPUS:



**AUCKLAND CITY
Transport**

**CONCRETE VEHICLE CROSSING
RESIDENTIAL**

SCALE : NTS

DRAWN : TA

ISSUE DATE : 07/2009

APPROVED FOR USE: 1st JULY 2009

PLAN No. ISSUE E

2008/0612