


KERB TRANSITION AT CROSSING
FOOTPATH NEXT TO KERB

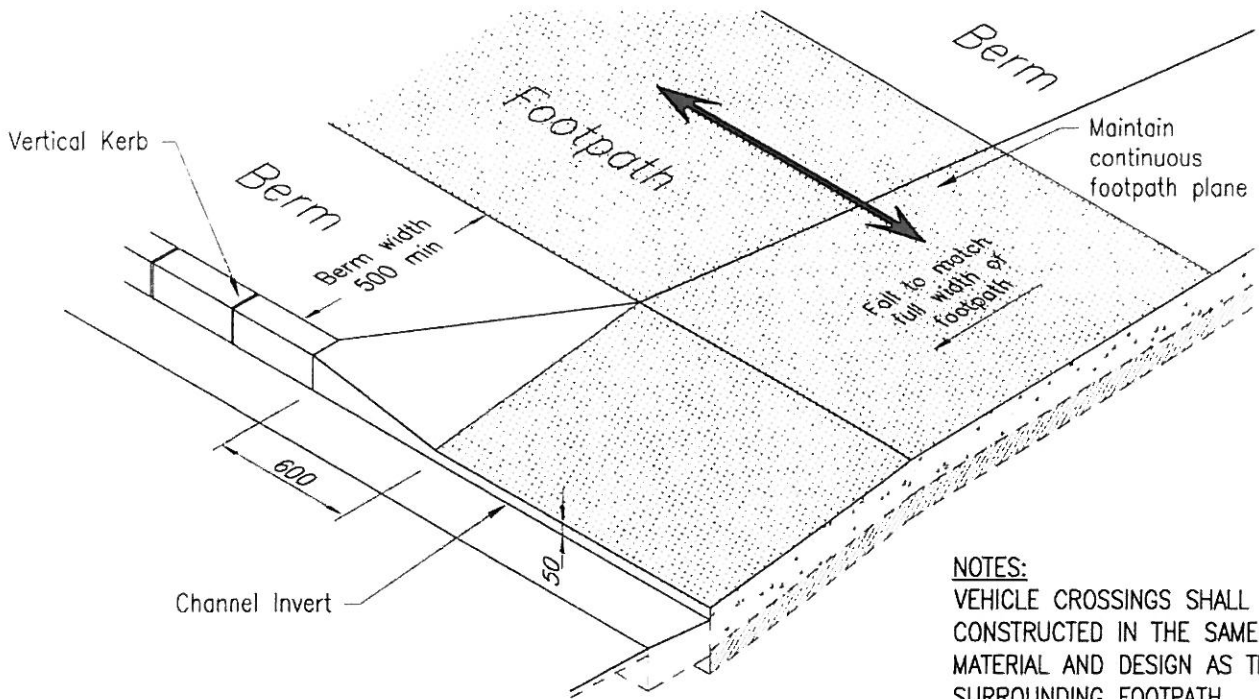

KERB TRANSITION AT CROSSING
FOOTPATH SEPARATED FROM KERB

NOTES:
VEHICLE CROSSINGS SHALL BE
CONSTRUCTED IN THE SAME
MATERIAL AND DESIGN AS THE
SURROUNDING FOOTPATH

NOTE: FOR CONSTRUCTION NOTES REFER 2008/0616

PREPARED BY OPUS



AUCKLAND CITY
Transport

**CONCRETE VEHICLE CROSSING
TRANSITIONS**

SCALE : NTS

DRAWN : TA

ISSUE DATE : 07/2009

APPROVED FOR USE: 1st JULY 2009

PLAN No. ISSUE C

2008/0626