


200mm
150
100
90
80
70
60
50
40
30
20
10
0
ORIGINAL SIZE A1
DO NOT SCALE - IF IN DOUBT, ASK

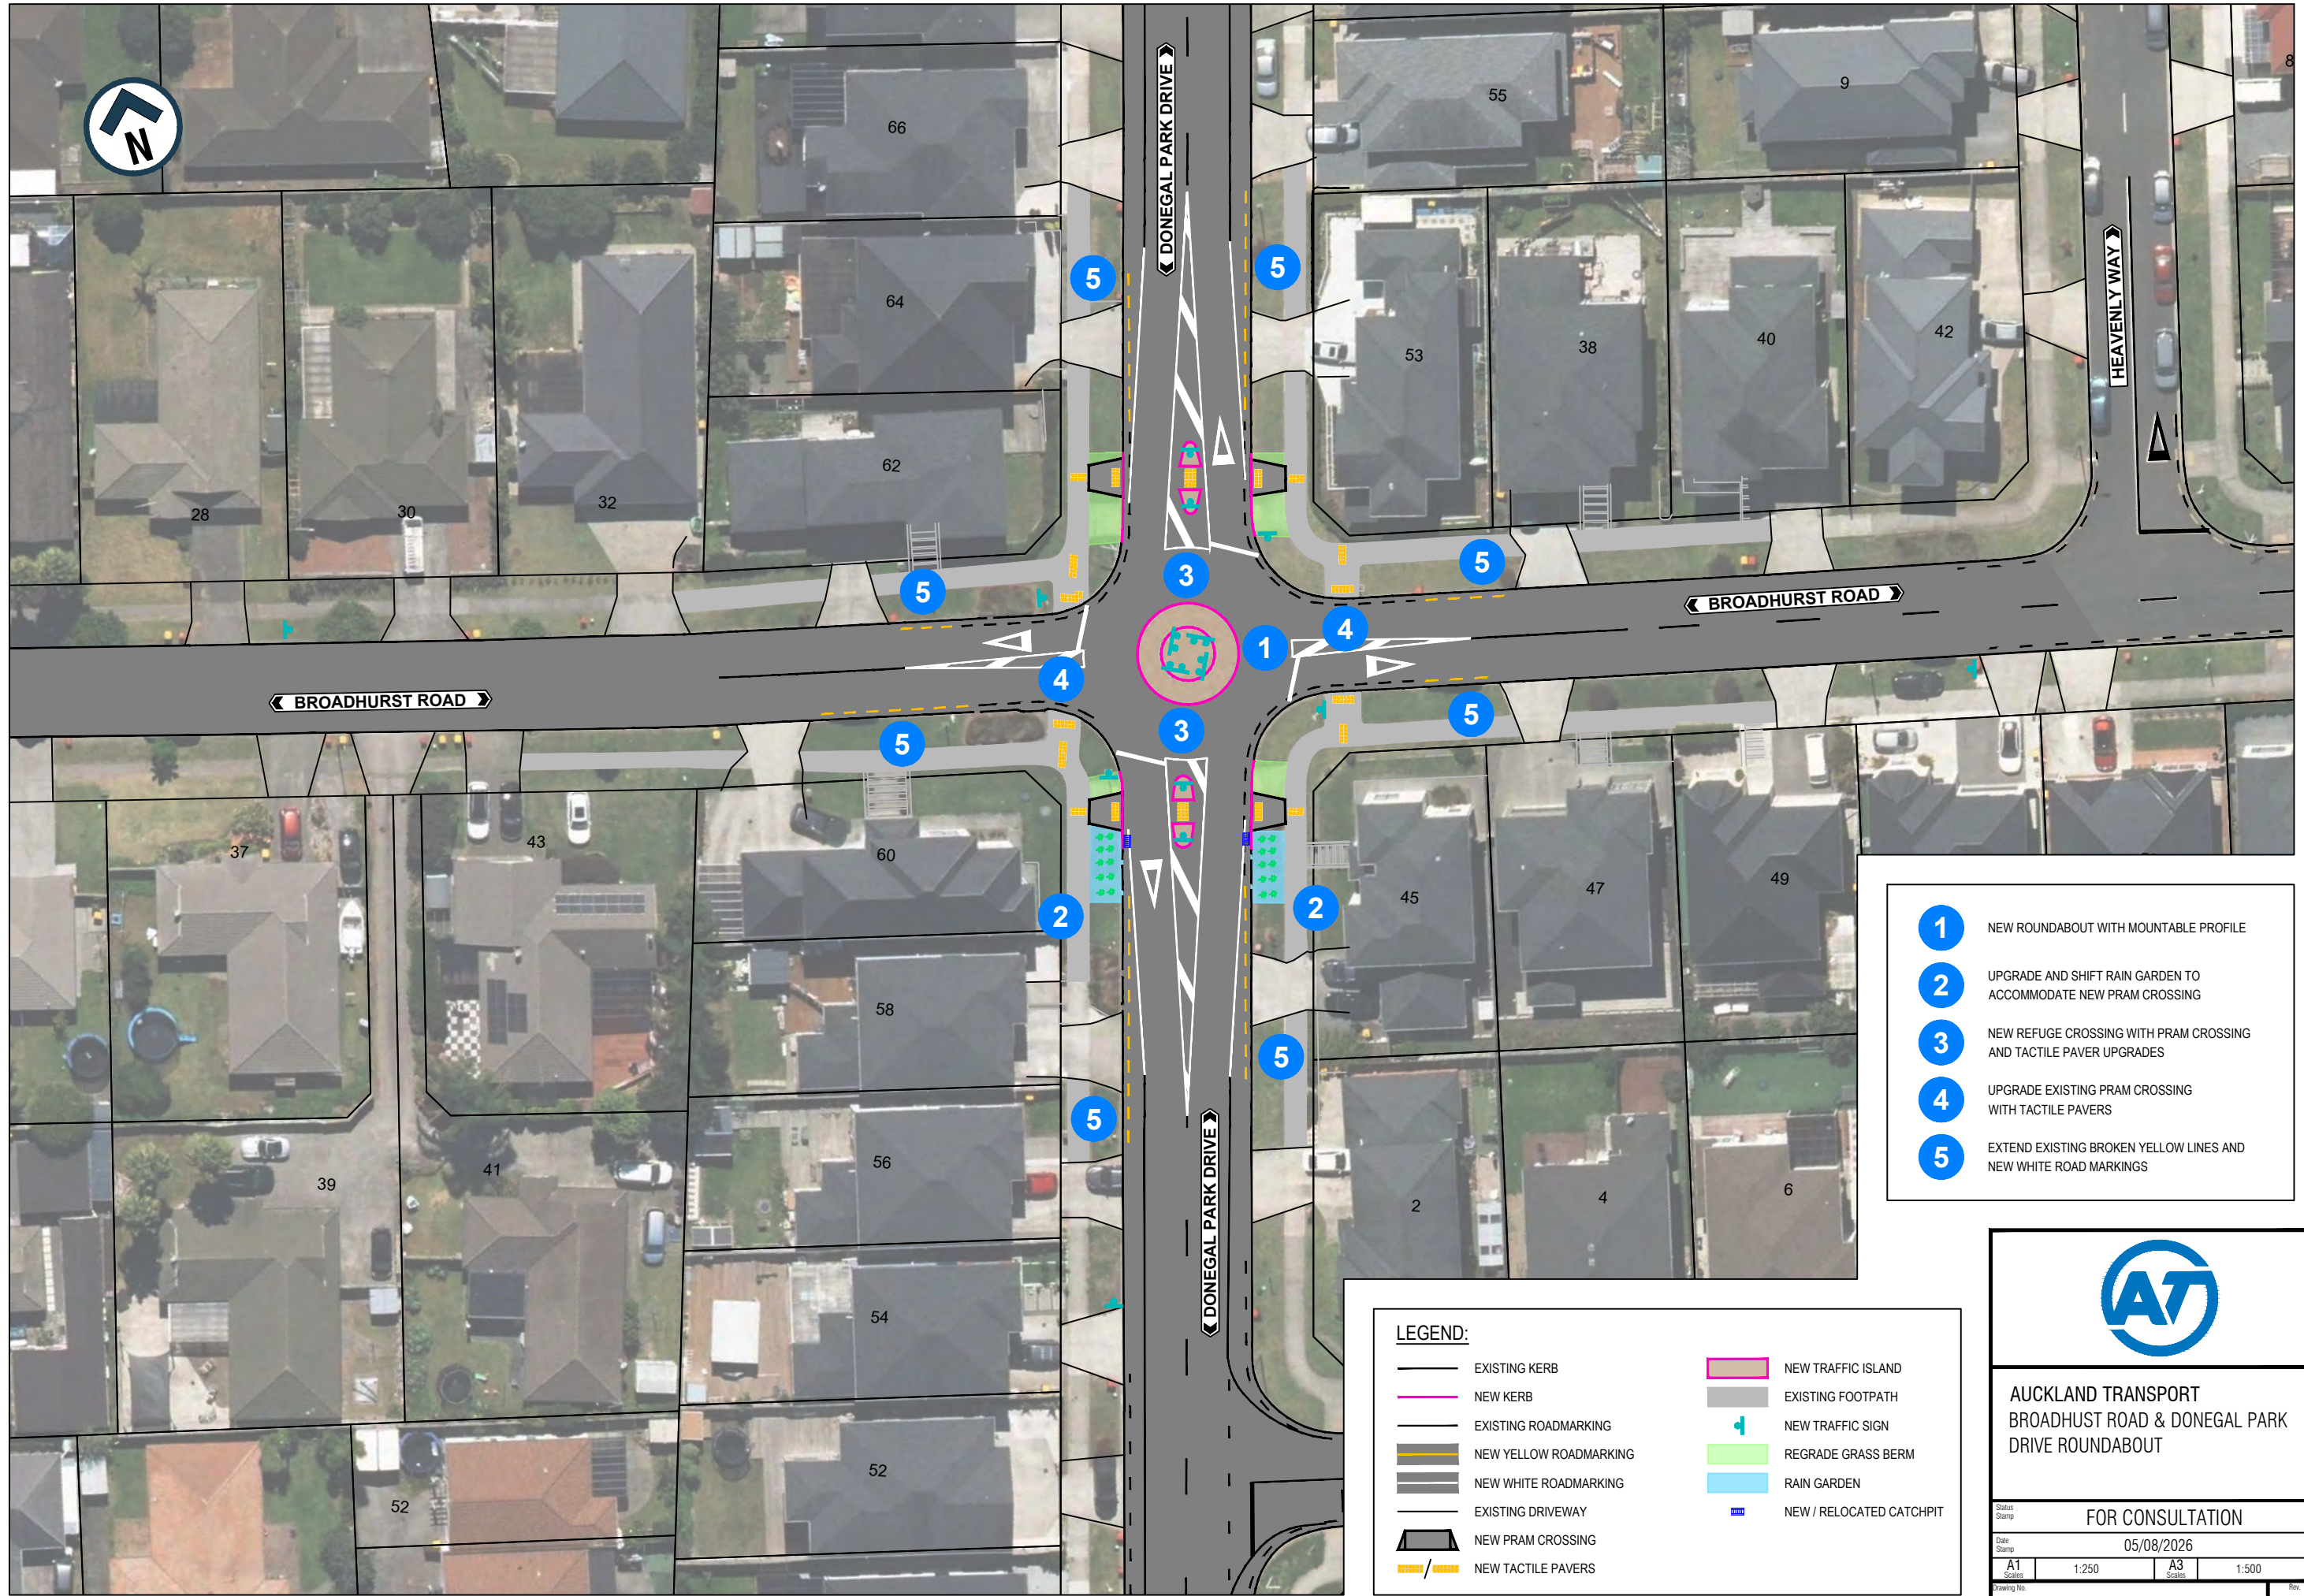

- 1 NEW ROUNDABOUT WITH MOUNTABLE PROFILE
- 2 UPGRADE AND SHIFT RAIN GARDEN TO ACCOMMODATE NEW PRAM CROSSING
- 3 NEW REFUGE CROSSING WITH PRAM CROSSING AND TACTILE PAVER UPGRADES
- 4 UPGRADE EXISTING PRAM CROSSING WITH TACTILE PAVERS
- 5 EXTEND EXISTING BROKEN YELLOW LINES AND NEW WHITE ROAD MARKINGS

LEGEND:

EXISTING KERB	NEW TRAFFIC ISLAND
NEW KERB	EXISTING FOOTPATH
EXISTING ROADMARKING	NEW TRAFFIC SIGN
NEW YELLOW ROADMARKING	REGRADE GRASS BERM
NEW WHITE ROADMARKING	RAIN GARDEN
EXISTING DRIVEWAY	NEW / RELOCATED CATCHPIT
NEW PRAM CROSSING	
NEW TACTILE PAVERS	



AUCKLAND TRANSPORT
BROADHURST ROAD & DONEGAL PARK DRIVE ROUNDABOUT

Status Stamp
Date Stamp
A1
1:250
A3
1:500
Drawing No.
T26027-3-001/001
Rev.
A