


ORIGINAL SIZE A1
200mm
150
100
90
80
70
60
50
40
30
20
10
0

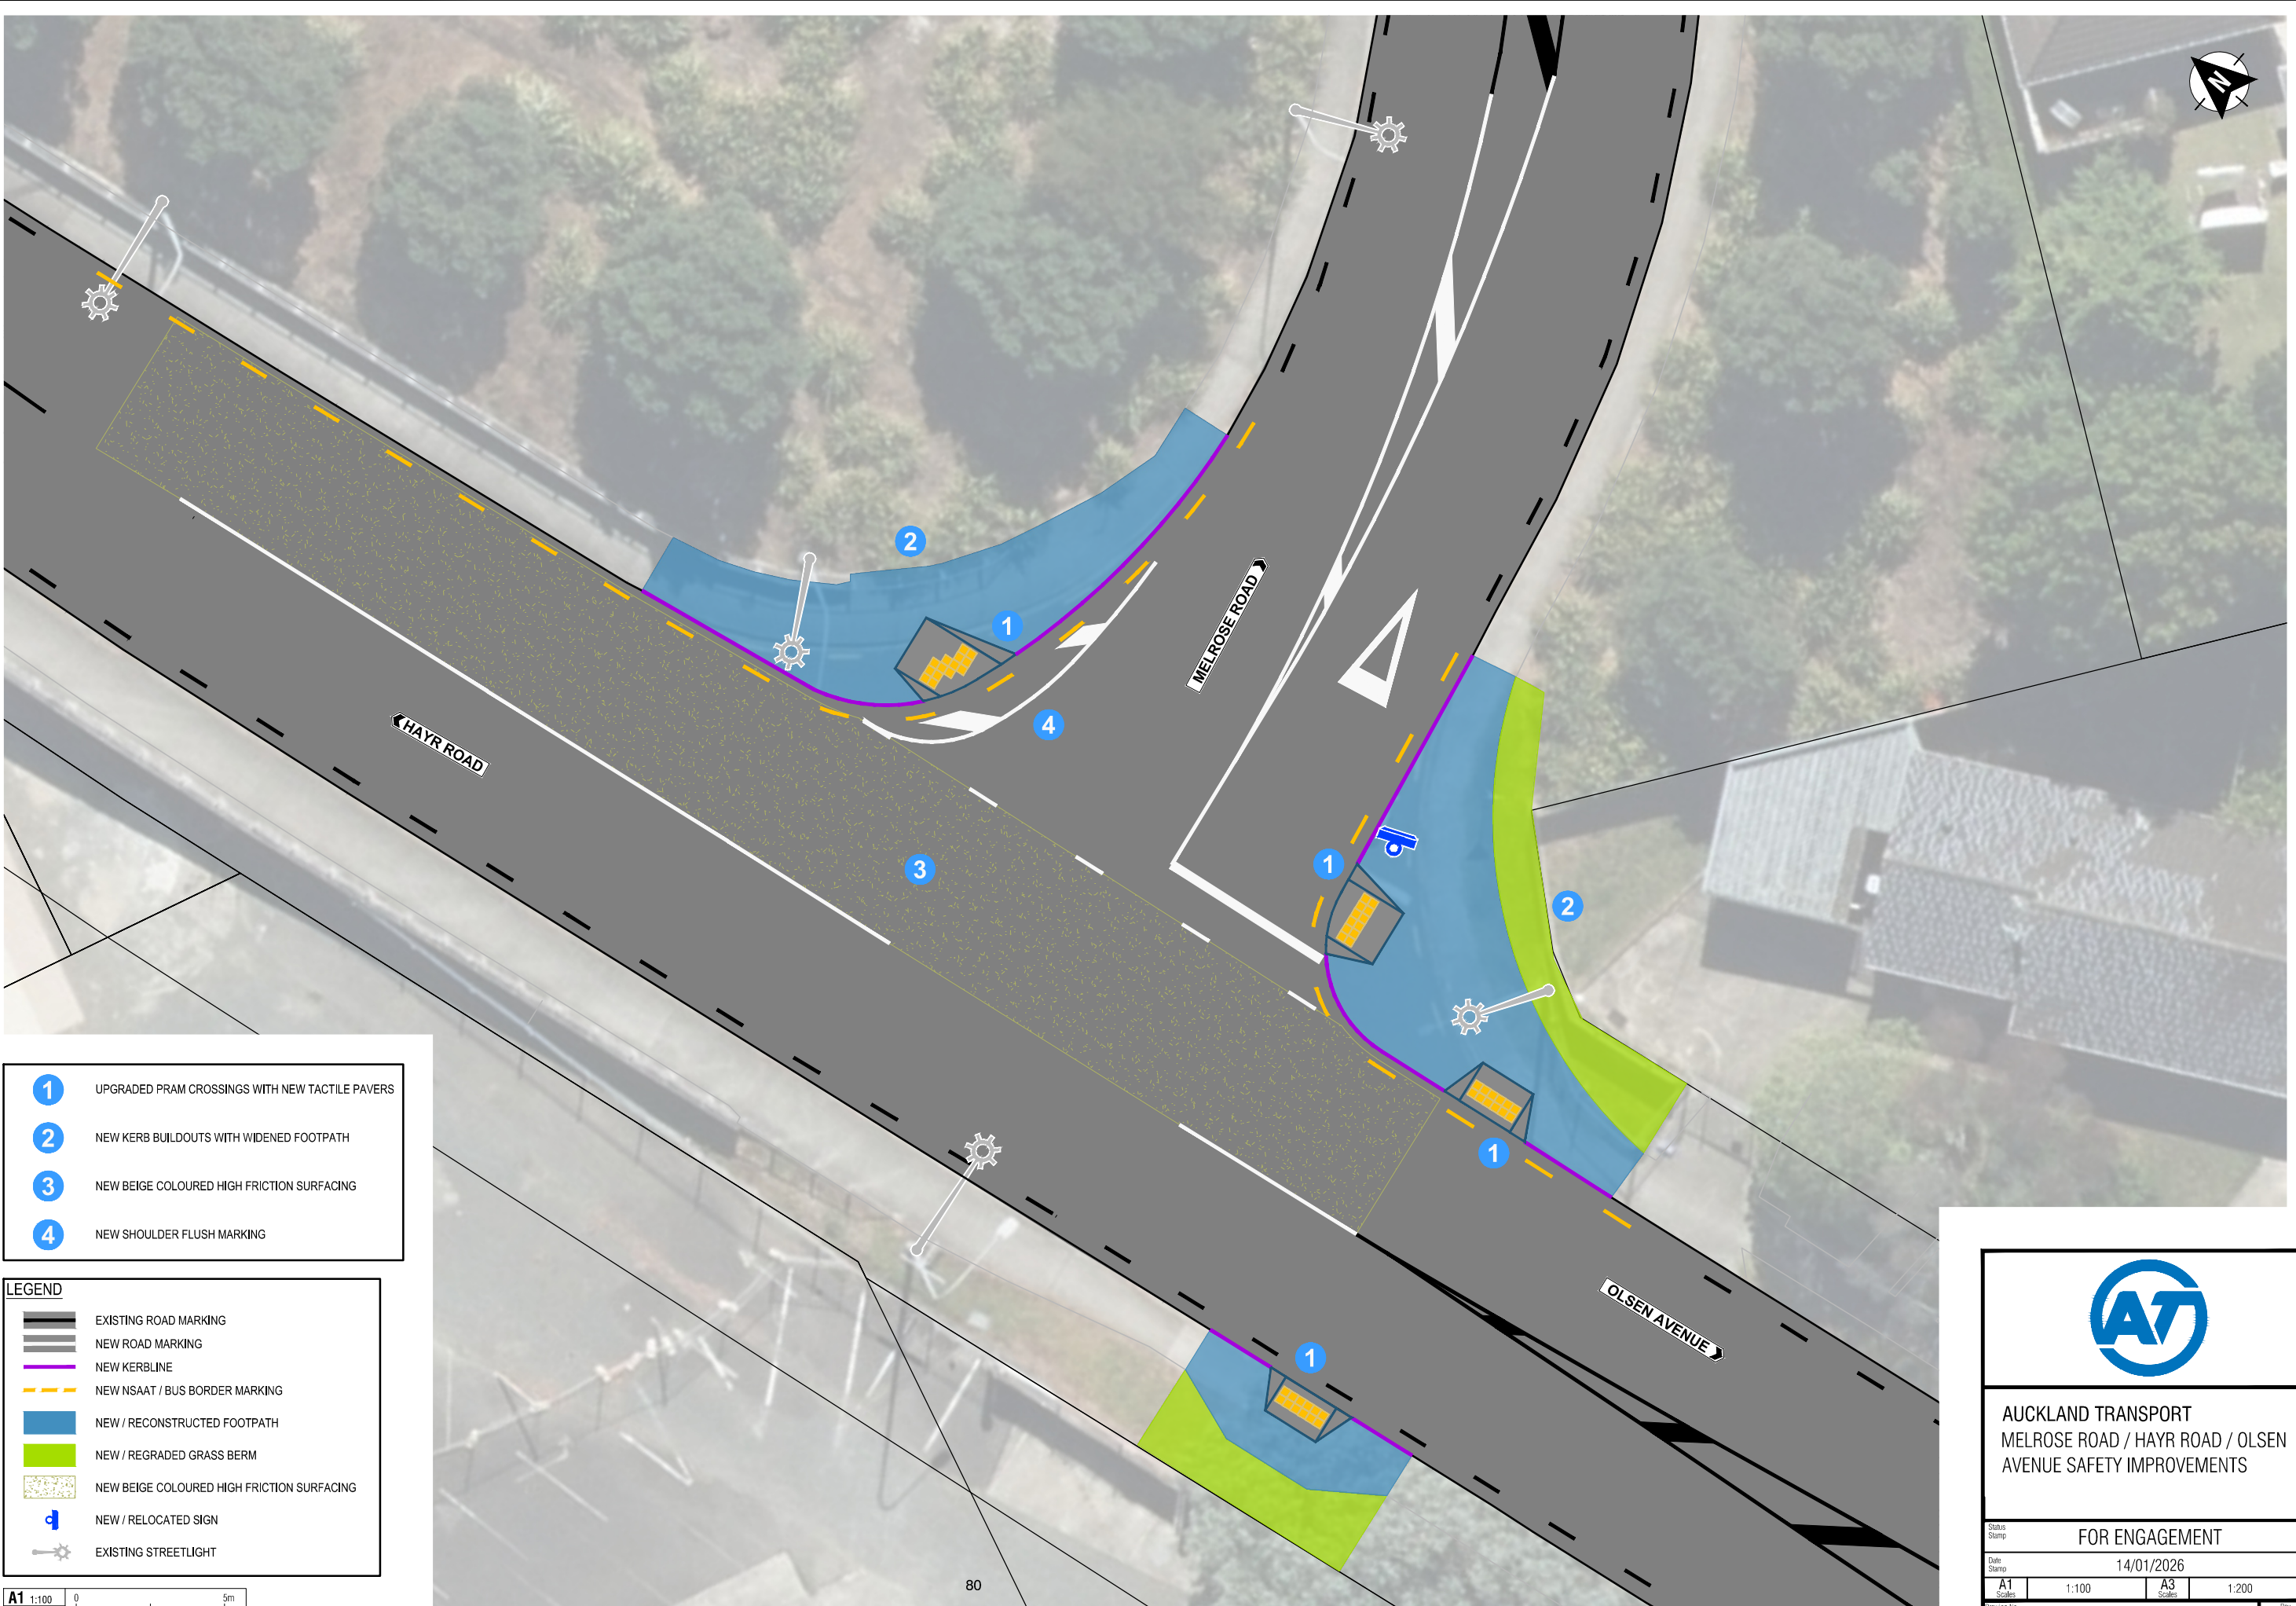

- 1 UPGRADED PRAM CROSSINGS WITH NEW TACTILE PAVERS
- 2 NEW KERB BUILDOUTS WITH WIDENED FOOTPATH
- 3 NEW BEIGE COLOURED HIGH FRICTION SURFACING
- 4 NEW SHOULDER FLUSH MARKING

LEGEND

- EXISTING ROAD MARKING
- NEW ROAD MARKING
- NEW KERBLINE
- NEW NSAAT / BUS BORDER MARKING
- NEW / RECONSTRUCTED FOOTPATH
- NEW / REGRADED GRASS BERM
- NEW BEIGE COLOURED HIGH FRICTION SURFACING
- NEW / RELOCATED SIGN
- EXISTING STREETLIGHT

A1 1:100
A3 1:200

AUCKLAND TRANSPORT
MELROSE ROAD / HAYR ROAD / OLSEN AVENUE SAFETY IMPROVEMENTS

Status Stamp	FOR ENGAGEMENT			
Date Stamp	14/01/2026			
A1 Scale	1:100	A3 Scale	1:200	
Drawing No.	2025-NZA042-030		Rev.	B