




AUCKLAND TRANSPORT
CIE COMMUNITY FOOTPATH PACKAGE
FIRST VIEW AVENUE PACKAGE
OVERALL PLAN

Status Stamp	PUBLIC ENGAGEMENT		
Date Stamp	03/06/2026		
A1 Scale	1:200	A3 Scale	1:400
Drawing No.	AT-2025-019-01-G030		Rev. A

ORIGINAL SIZE A1
DO NOT SCALE - IF IN DOUBT, ASK

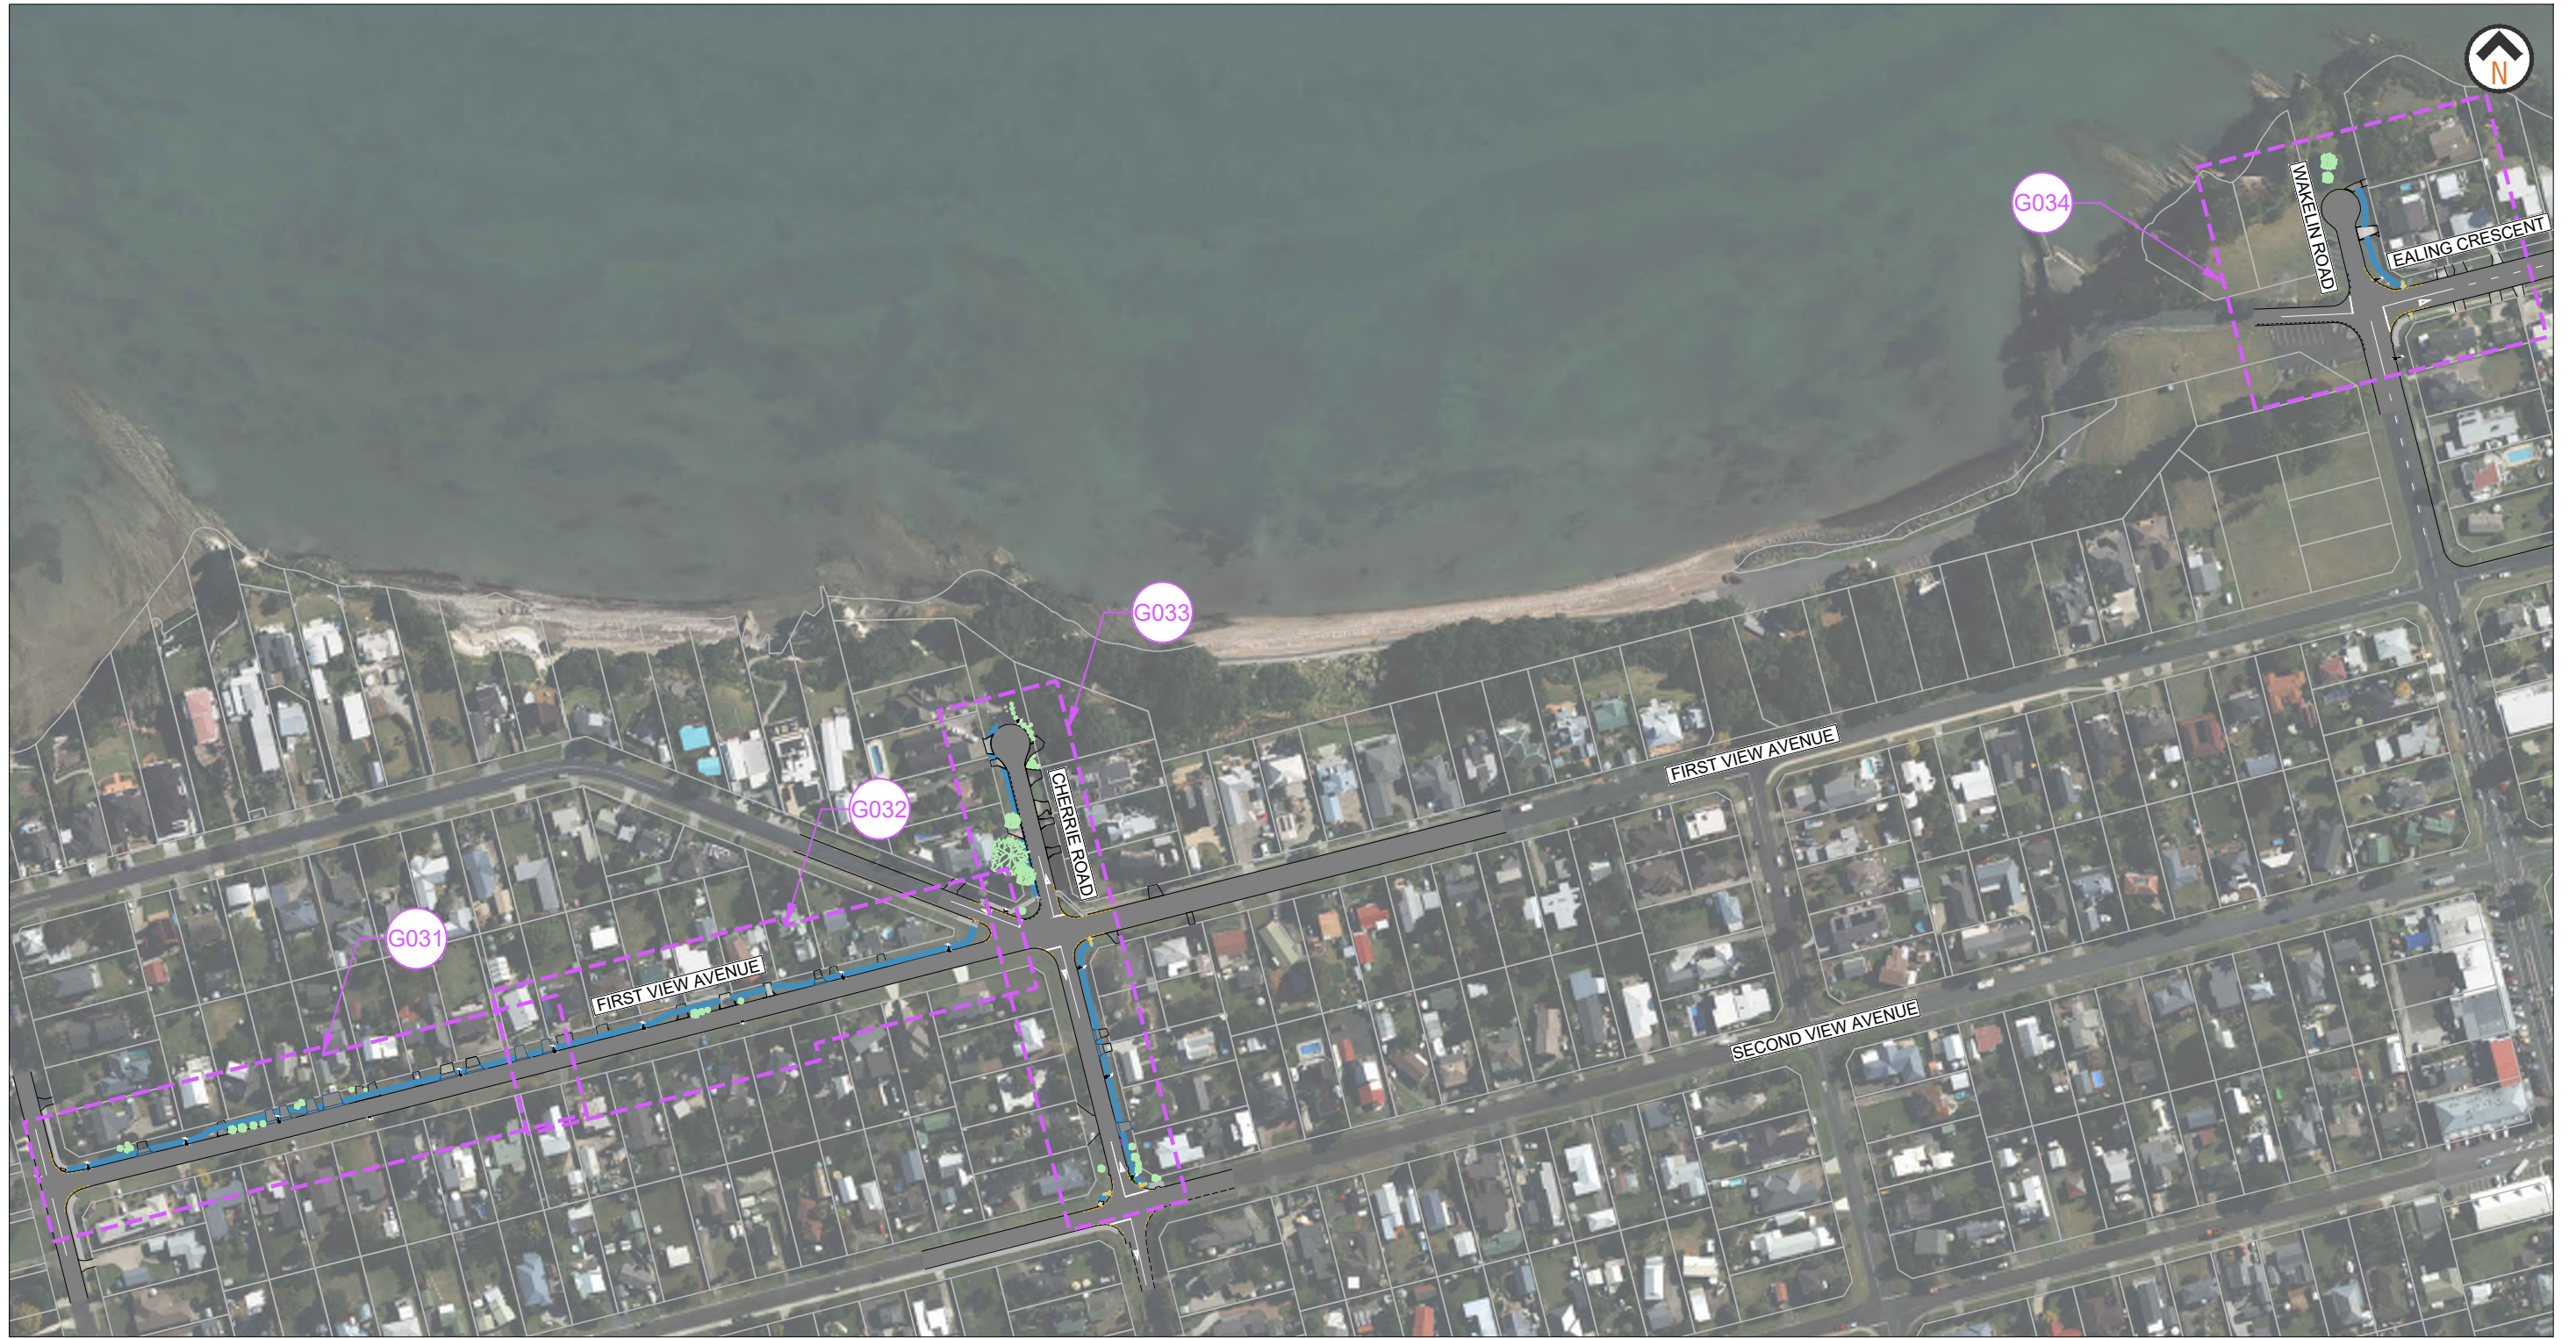

- KEY
- 1 NEW FOOTPATH
 - 2 REINSTATE VEHICLE CROSSING

- LEGEND
- EXISTING FOOTPATH
 - NEW FOOTPATH
 - NEW NO PARKING LINES
 - EXISTING PRAM CROSSING
 - EXISTING CONCRETE VEHICLE CROSSING
 - EXISTING GRAVEL VEHICLE CROSSING
 - REINSTATE VEHICLE CROSSING
 - TREE
 - STREET LIGHT



AUCKLAND TRANSPORT
CIE COMMUNITY FOOTPATH PACKAGE
FIRST VIEW AVENUE PACKAGE
FIRST VIEW AVENUE SHEET 1 OF 2

Status Stamp PUBLIC ENGAGEMENT


Date Stamp 03/06/2026

A1 1:200 A3 1:400

Drawing No. AT-2025-019-01-G031

Rev. A

ORIGINAL SIZE A1
0 10 20 30 40 50 60 70 80 90 100 150 200m
DO NOT SCALE - IF IN DOUBT, ASK

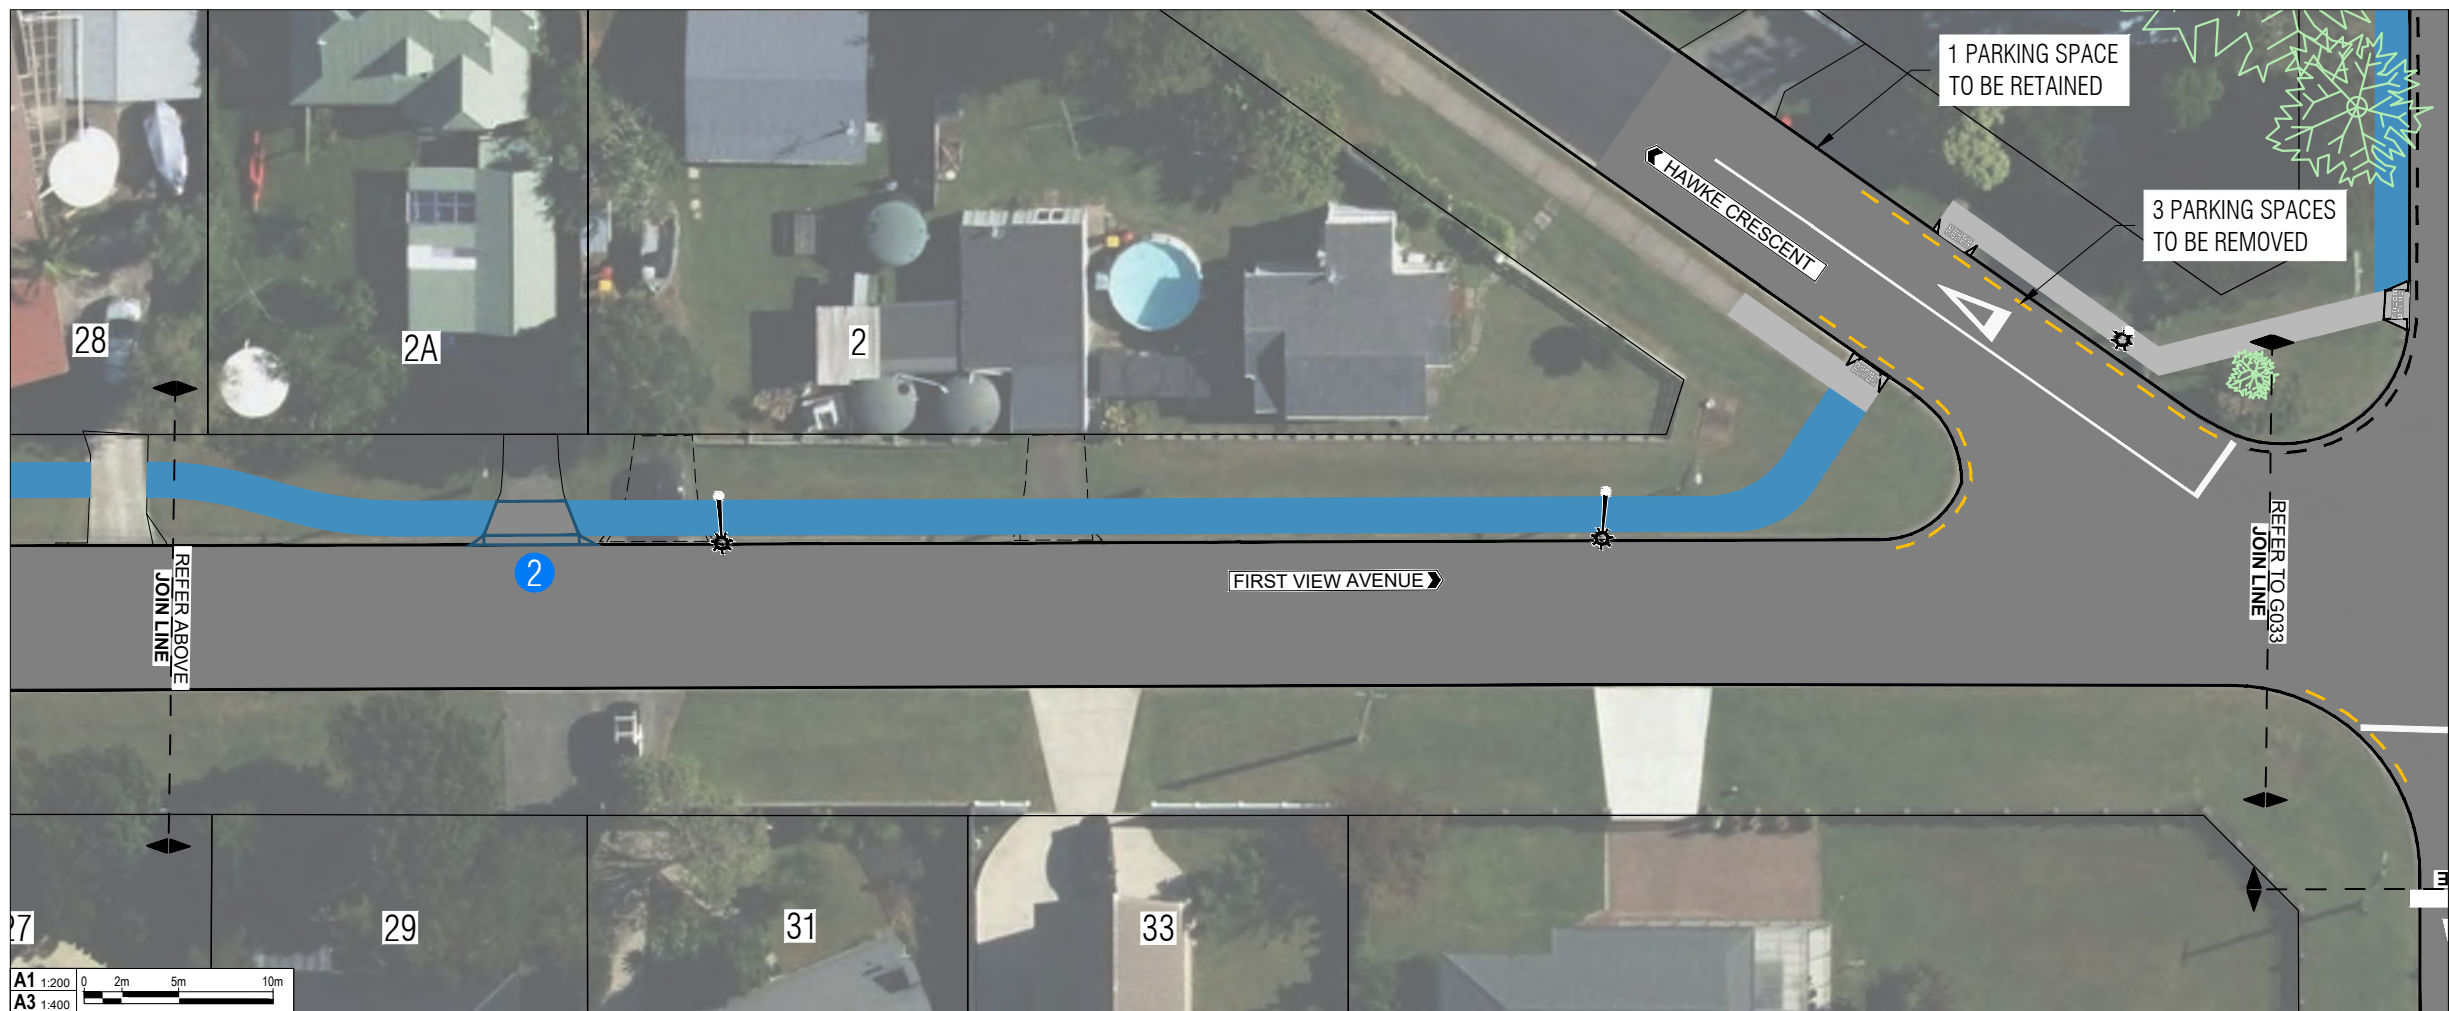

KEY

- 1 NEW FOOTPATH
- 2 REINSTATE VEHICLE CROSSING

LEGEND




- ROAD MARKING
- EXISTING FOOTPATH
- NEW FOOTPATH
- NEW NO PARKING LINES
- EXISTING PRAM CROSSING
- EXISTING CONCRETE VEHICLE CROSSING
- EXISTING GRAVEL VEHICLE CROSSING
- REINSTATE VEHICLE CROSSING
- TREE
- EXISTING WARNING TACTILE PAVERS
- STREET LIGHT



AUCKLAND TRANSPORT
CIE COMMUNITY FOOTPATH PACKAGE
FIRST VIEW AVENUE PACKAGE
FIRST VIEW AVENUE SHEET 2 OF 2

Status Stamp	PUBLIC ENGAGEMENT		
Date Stamp	03/06/2026		
A1 Scale	1:200	A3 Scale	1:400
Drawing No.	AT-2025-019-01-G032		Rev. A

ORIGINAL SIZE A1
DO NOT SCALE - IF IN DOUBT, ASK

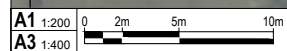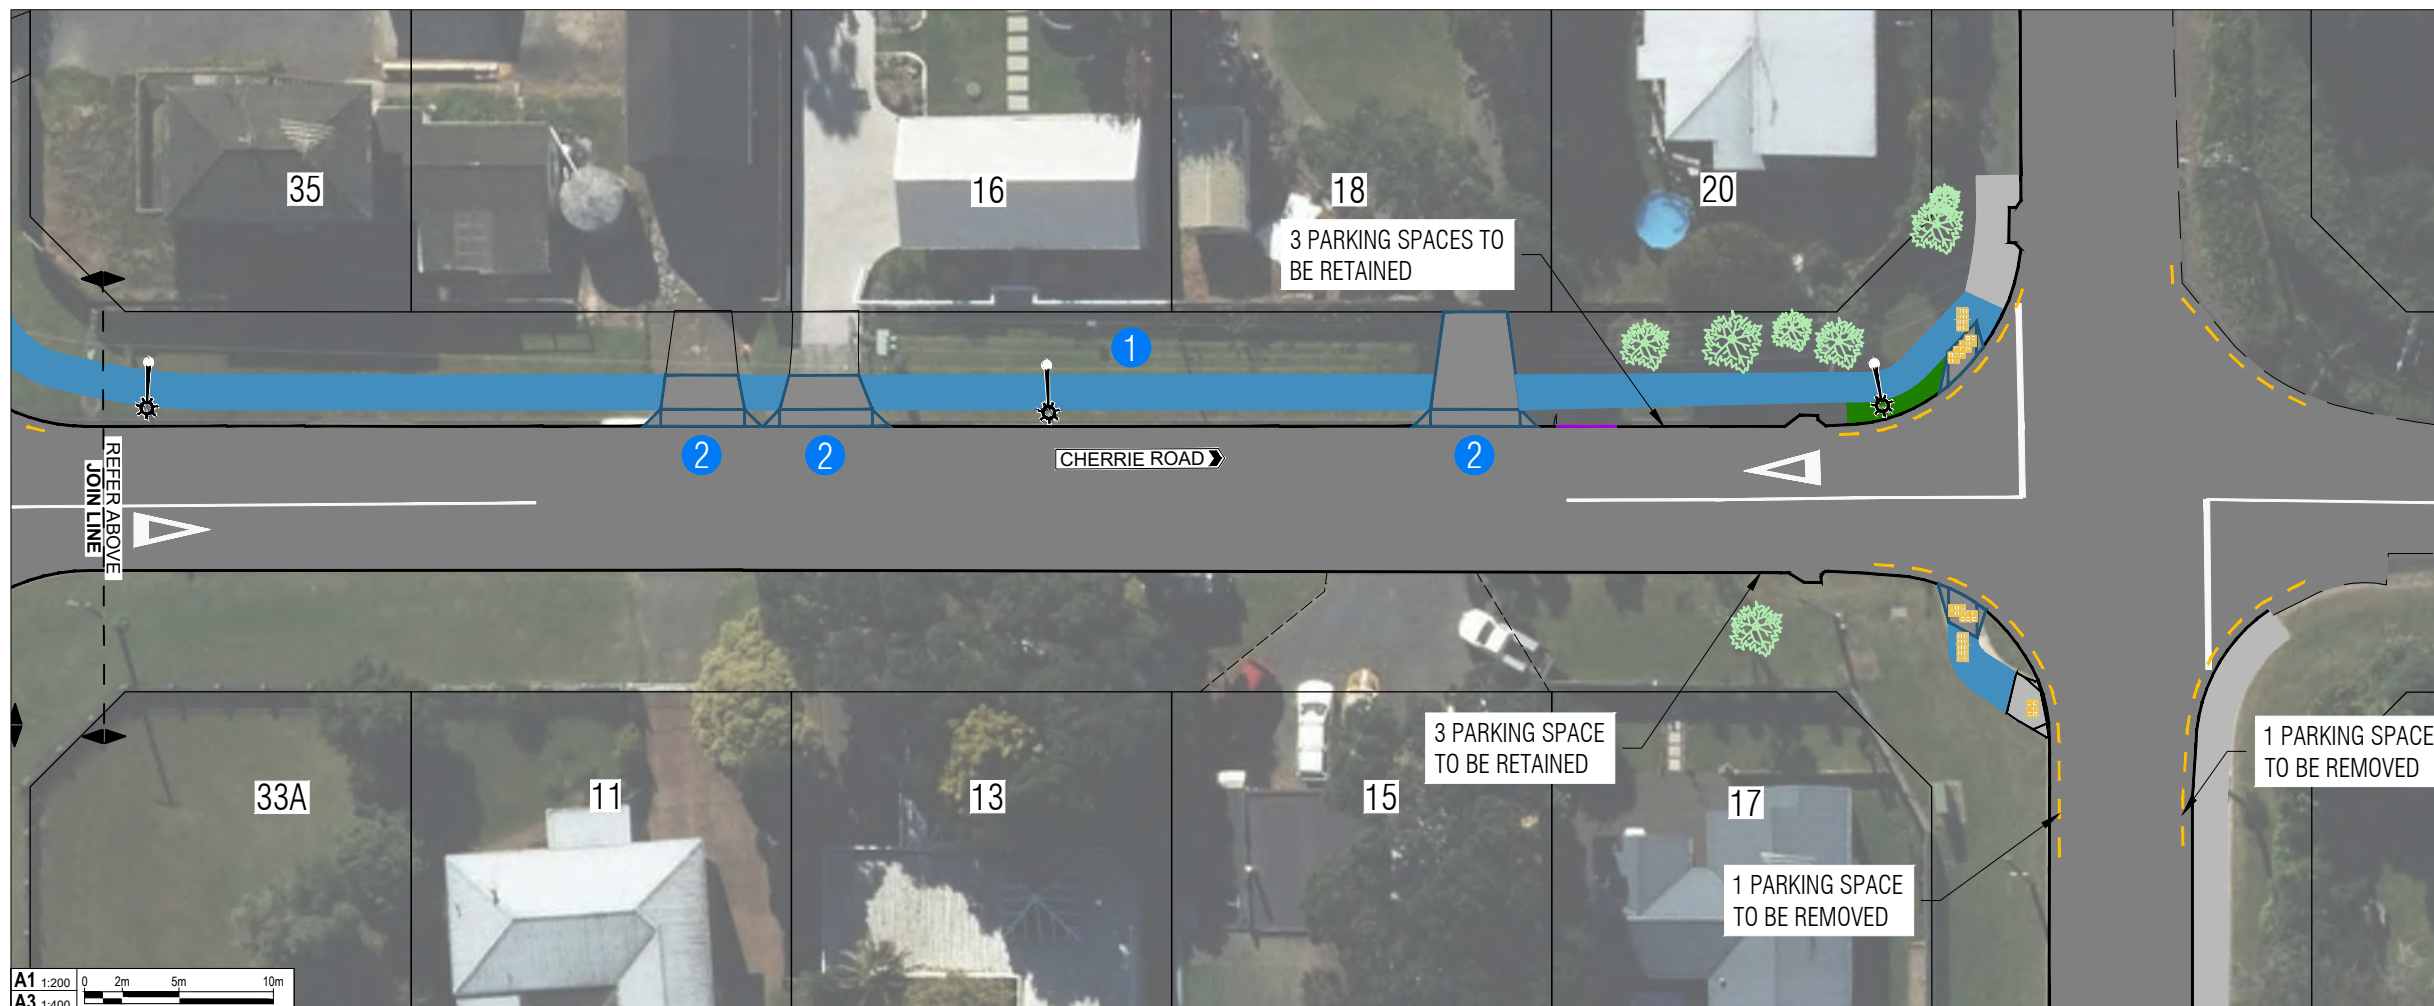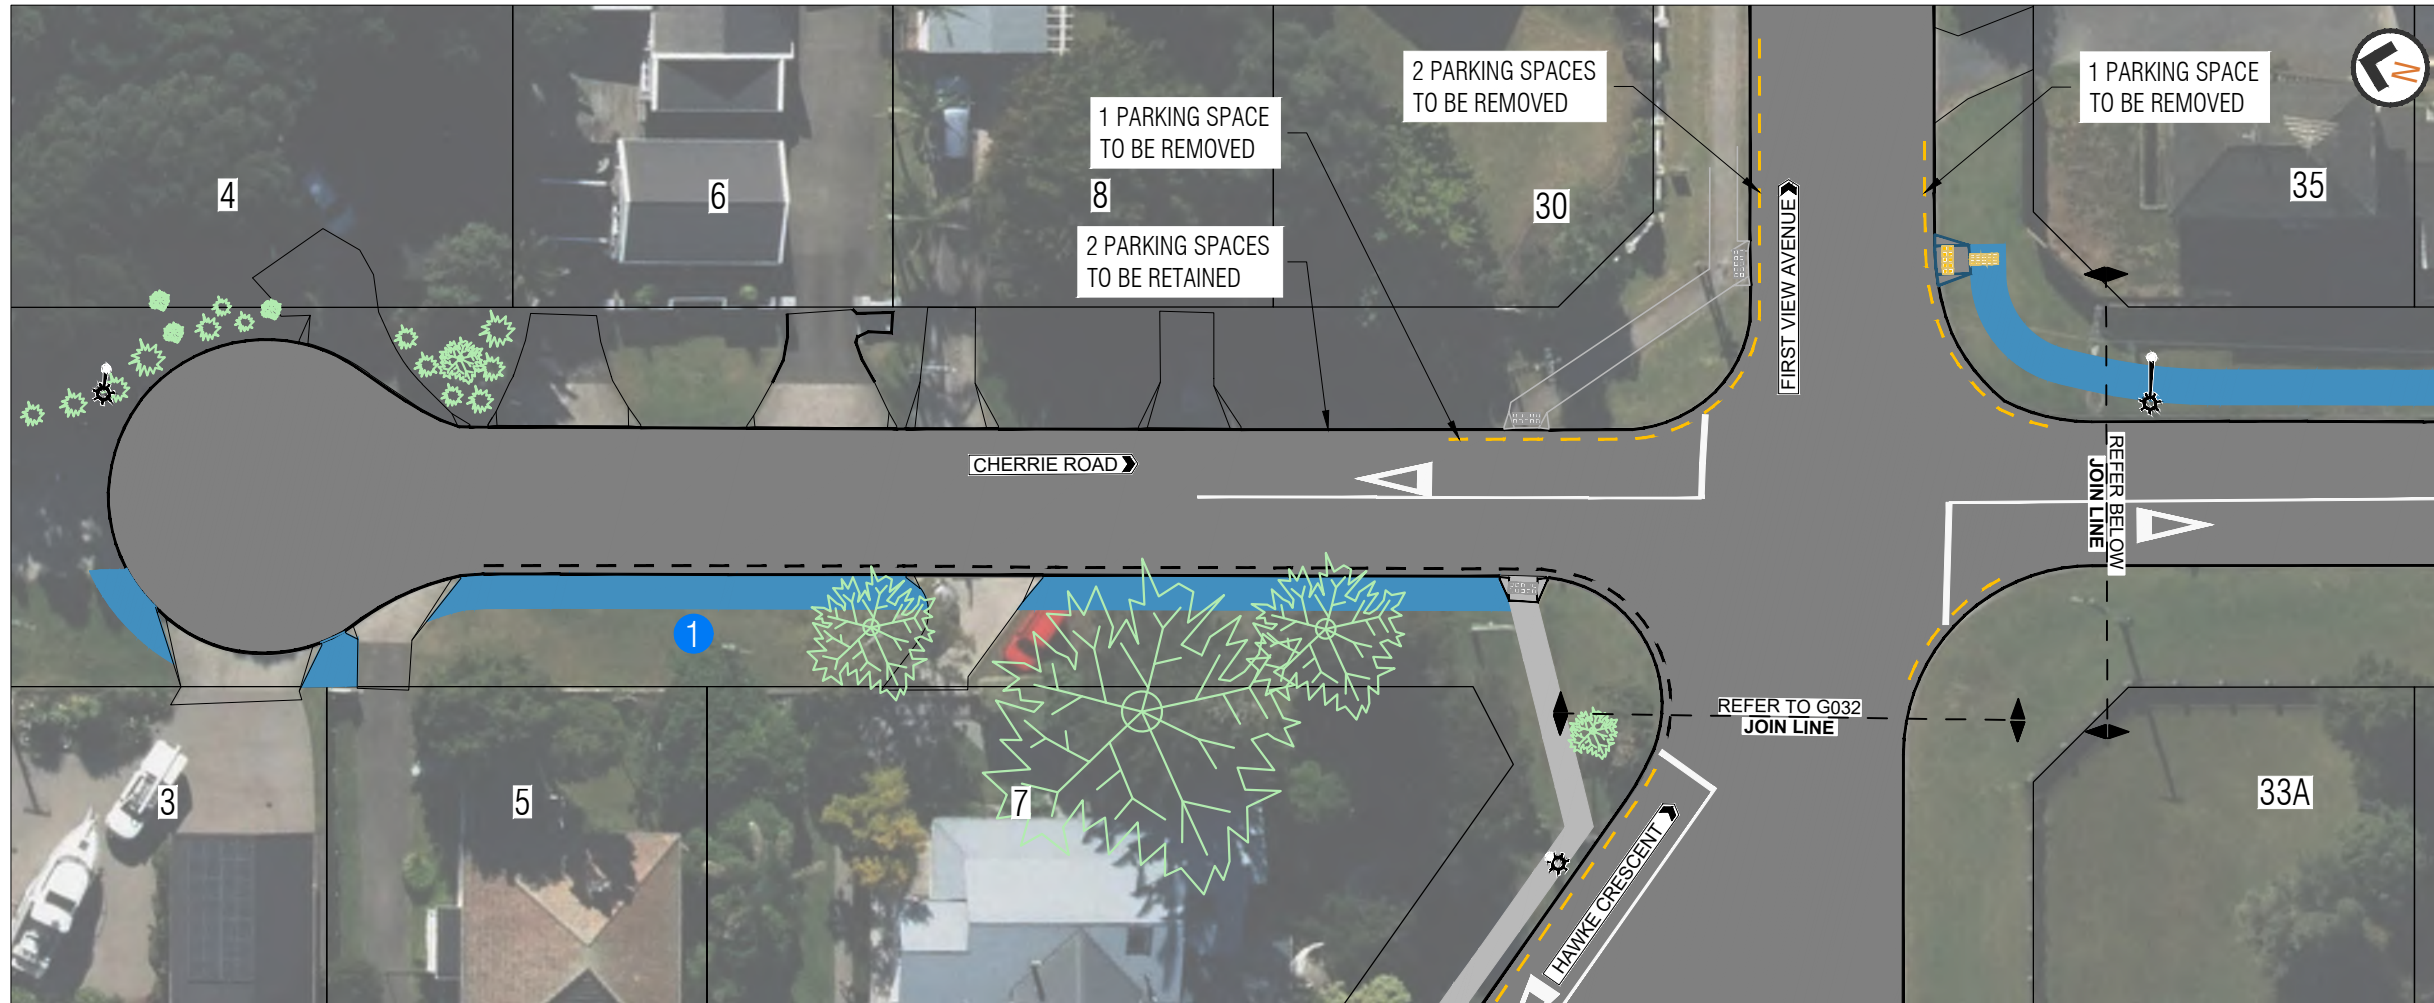

KEY

- 1 NEW FOOTPATH
- 2 REINSTATE VEHICLE CROSSING

LEGEND

- ROAD MARKING
- NEW KERB
- EXISTING NO PARKING LINES
- NEW NO PARKING LINES
- EXISTING FOOTPATH
- NEW FOOTPATH
- GRASS
- NEW PRAM CROSSING
- EXISTING PRAM CROSSING
- EXISTING CONCRETE VEHICLE CROSSING
- REINSTATE VEHICLE CROSSING
- TREE
- NEW WARNING TACTILE PAVERS
- NEW DIRECTIONAL TACTILE PAVERS
- EXISTING WARNING TACTILE PAVERS
- STREET LIGHT

AUCKLAND TRANSPORT
CIE COMMUNITY FOOTPATH PACKAGE
FIRST VIEW AVENUE PACKAGE
CHERRIE ROAD

Status Stamp
PUBLIC ENGAGEMENT

Date Stamp
03/06/2026

A1 Scale	1:200	A3 Scale	1:400
-------------	-------	-------------	-------

Drawing No.
AT-2025-019-01-G033

Rev.
A

ORIGINAL SIZE A1
DO NOT SCALE - IF IN DOUBT, ASK



A1 1:200
A3 1:400
0 2m 5m 10m

KEY

- 1 NEW FOOTPATH
- 2 PEDESTRIAN CROSSING POINT

LEGEND

- ROAD MARKING
- EXISTING NO PARKING LINES
- NEW NO PARKING LINES
- EXISTING FOOTPATH
- NEW FOOTPATH
- NEW PRAM CROSSING
- EXISTING CONCRETE VEHICLE CROSSING
- TREE
- NEW WARNING TACTILE PAVERS
- NEW DIRECTIONAL TACTILE PAVERS
- STREET LIGHT

AT

AUCKLAND TRANSPORT
CIE COMMUNITY FOOTPATH PACKAGE
FIRST VIEW AVENUE PACKAGE
WAKELIN ROAD

Status Stamp
PUBLIC ENGAGEMENT

Date Stamp
03/06/2026

A1 Scale	1:200	A3 Scale	1:400
-------------	-------	-------------	-------

Drawing No.
AT-2025-019-01-G034

Rev.
A