


200mm DO NOT SCALE - IF IN DOUBT, ASK
150
100
90
80
70
60
50
40
30
20
10
0
ORIGINAL SIZE A1

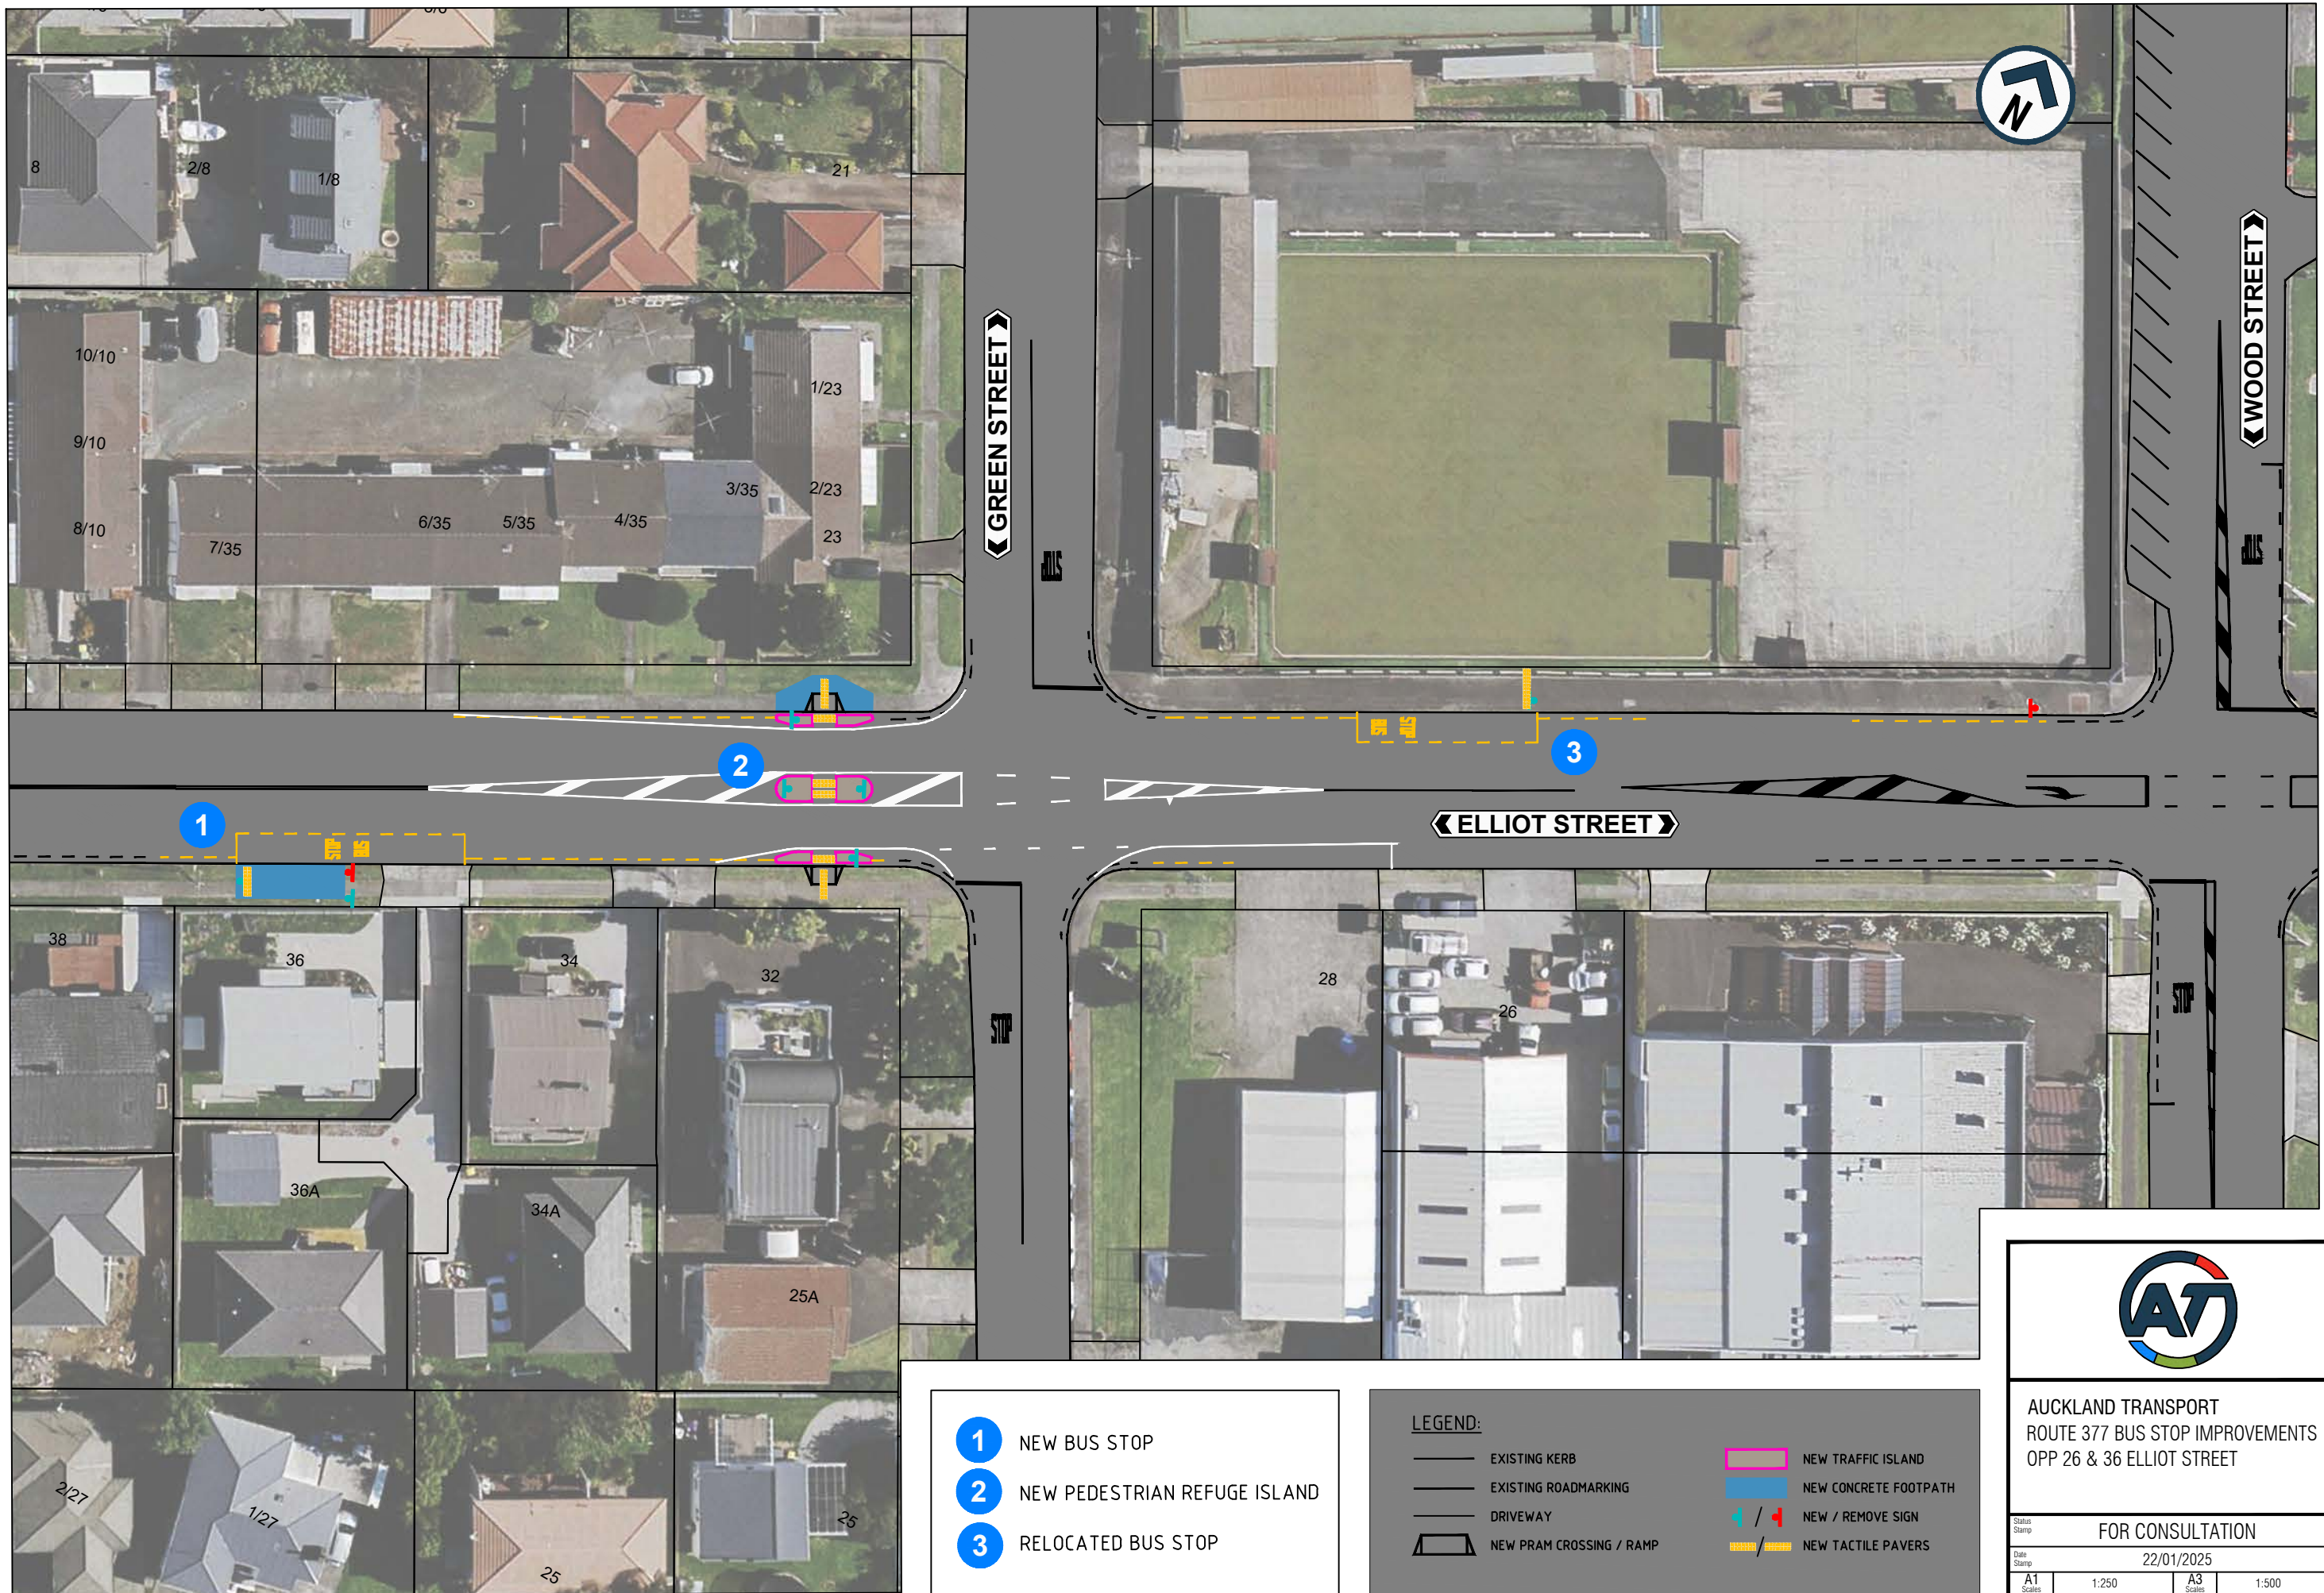

- 1** NEW BUS STOP
- 2** NEW PEDESTRIAN REFUGE ISLAND
- 3** RELOCATED BUS STOP

LEGEND:

EXISTING KERB	NEW TRAFFIC ISLAND
EXISTING ROADMARKING	NEW CONCRETE FOOTPATH
DRIVEWAY	NEW / REMOVE SIGN
NEW PRAM CROSSING / RAMP	NEW TACTILE PAVERS

AUCKLAND TRANSPORT
ROUTE 377 BUS STOP IMPROVEMENTS
OPP 26 & 36 ELLIOT STREET

FOR CONSULTATION

Date Stamp: 22/01/2025

A1	1:250	A3	1:500
----	-------	----	-------

Sheet No. SHEET 1 OF 1

Rev. **A**