


ORIGINAL SIZE A1
20mm
DO NOT SCALE - IF IN DOUBT, ASK

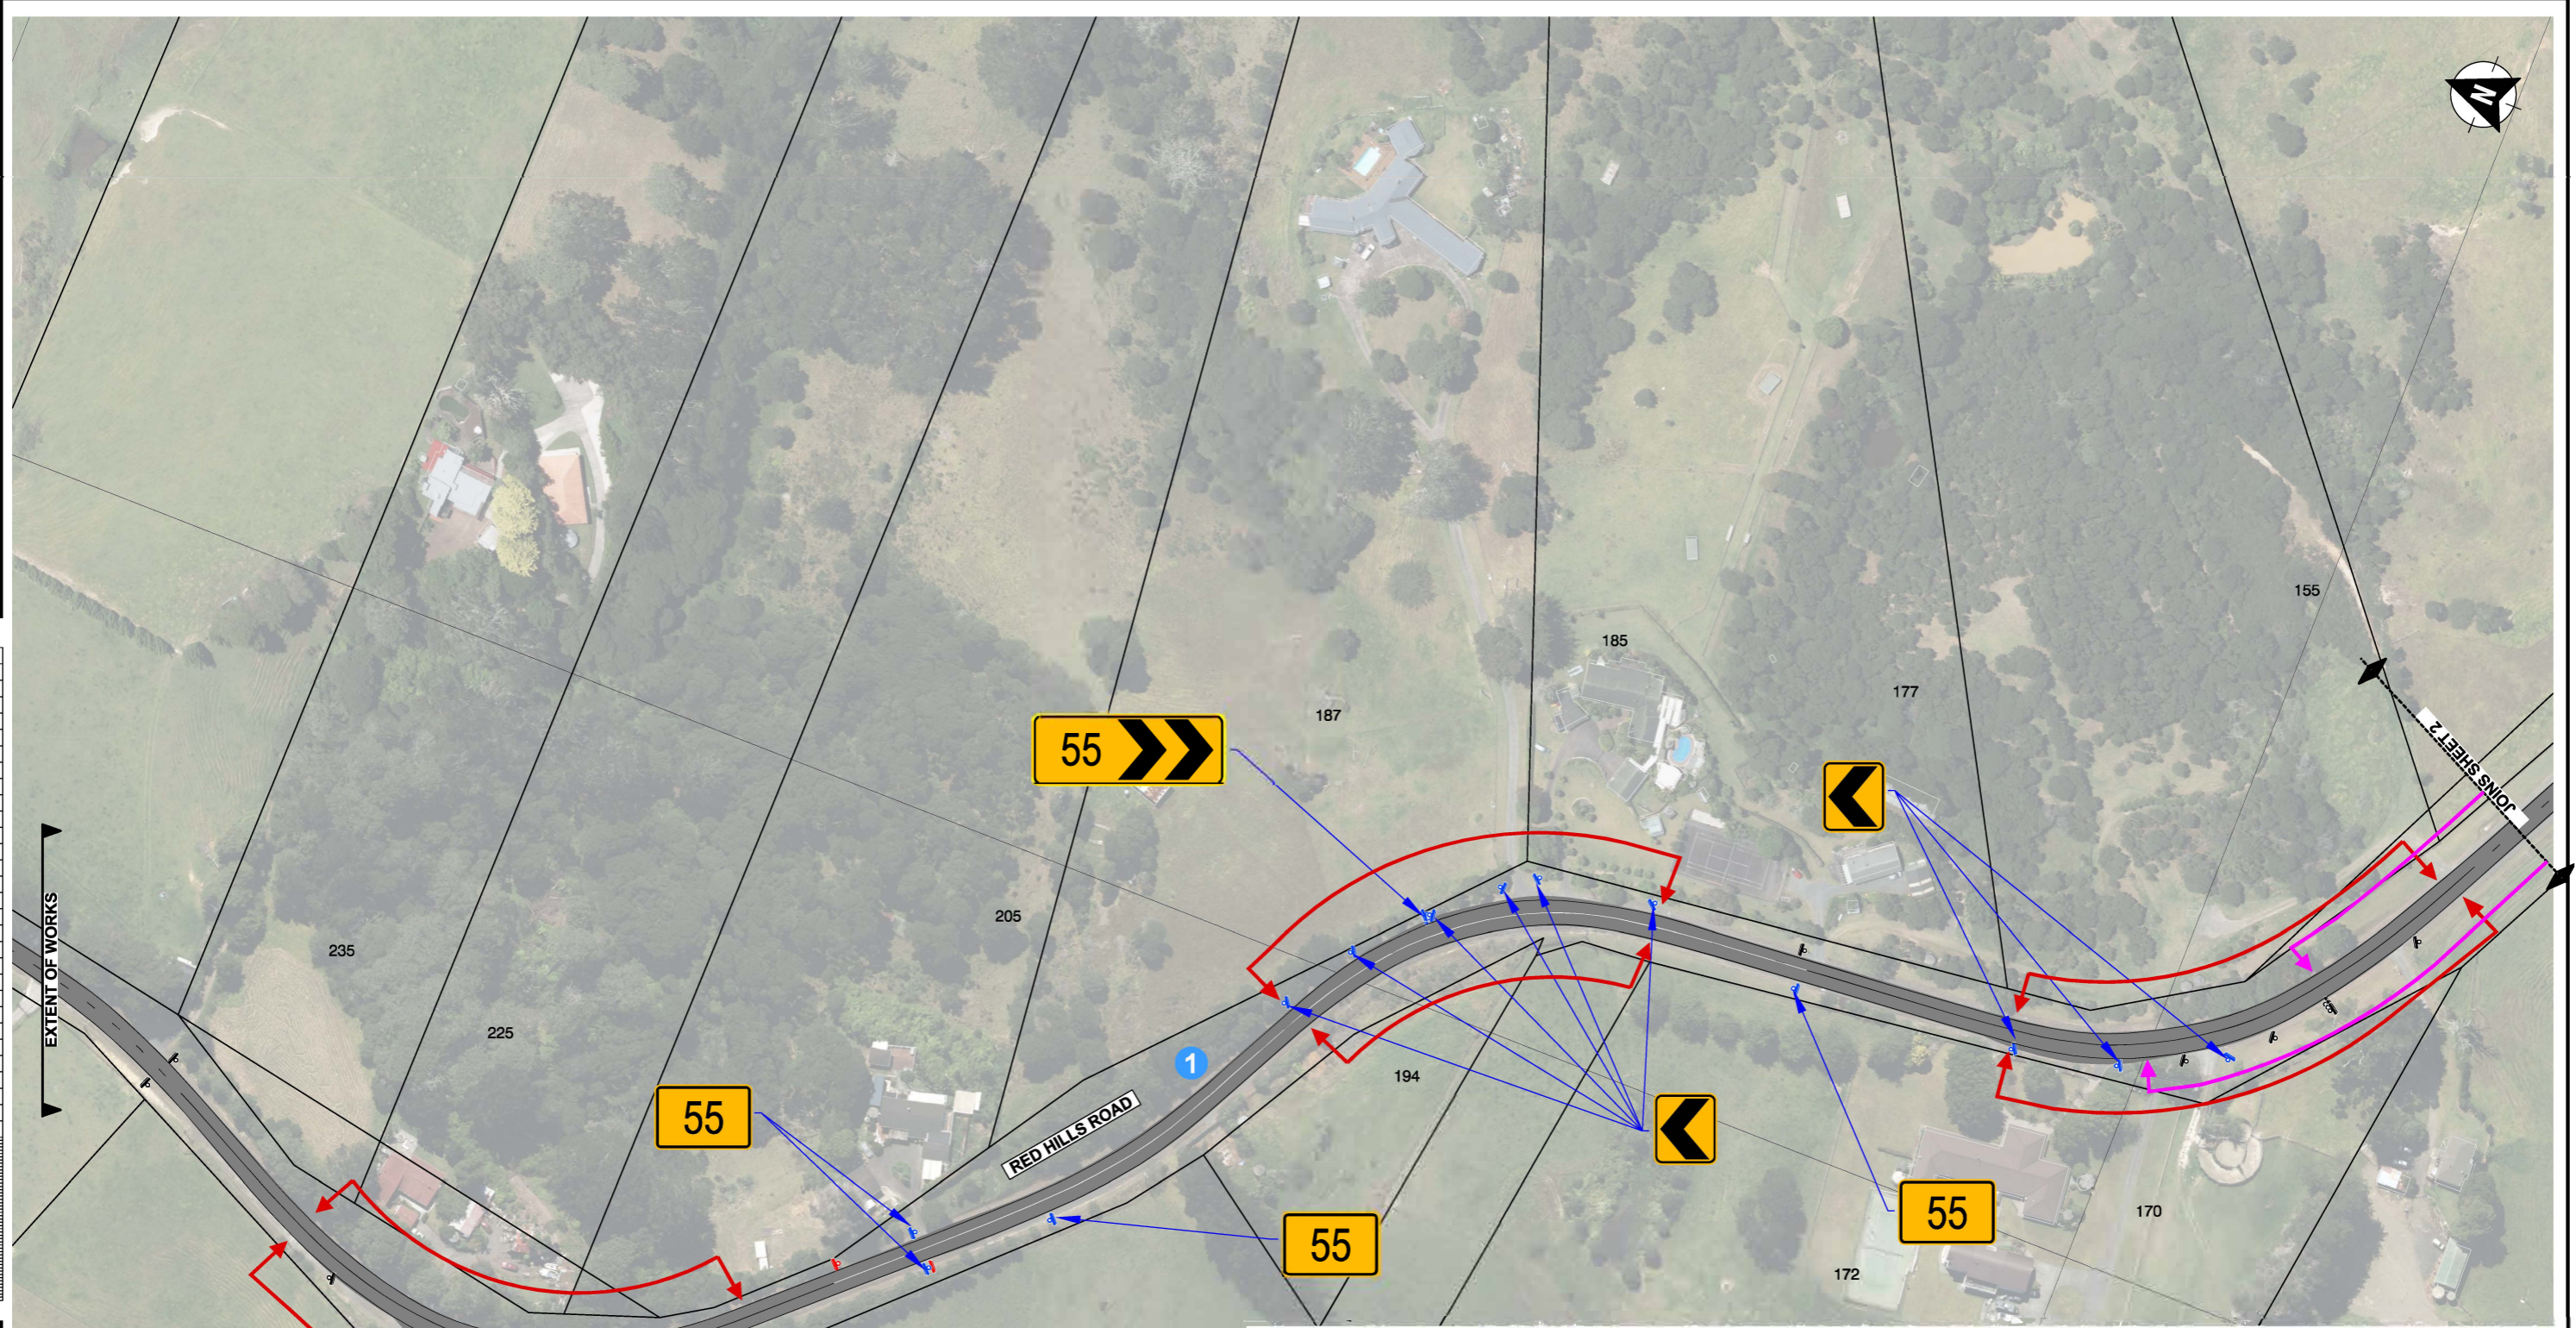


EXTENT OF WORKS

A1 1:50
A3 1:100

1 NEW SOLID CENTRELINE ROAD MARKING

GENERAL LAYOUT LEGEND

	EXISTING ROAD MARKING
	NEW WHITE ROAD MARKING
	NEW LENGTH OF WHITE CENTRELINE RRPM
	NEW LENGTH OF EDGE MARKER POST
	NEW LENGTH OF RED EDGELINE RED RETROREFLECTIVE RAISED PAVEMENT MARKERS (RRPMS)
	EXISTING SIGN
	SIGN TO BE REMOVED / RELOCATED
	NEW / RELOCATED SIGN



AUCKLAND TRANSPORT
RED HILLS ROAD - RURAL OPEX
INVESTIGATION
SHEET 1 OF 3

Status Stamp: FOR ENGAGEMENT
Date Stamp: 23/09/2025

A1 Scales	1:1	A3 Scales	1:2
-----------	-----	-----------	-----

Drawing No. 2025-NZA035(004)-030

Rev. A

