


200mm DO NOT SCALE - IF IN DOUBT, ASK  
 150  
 100  
 90  
 80  
 70  
 60  
 50  
 40  
 30  
 20  
 10  
 0  
 ORIGINAL SIZE A1

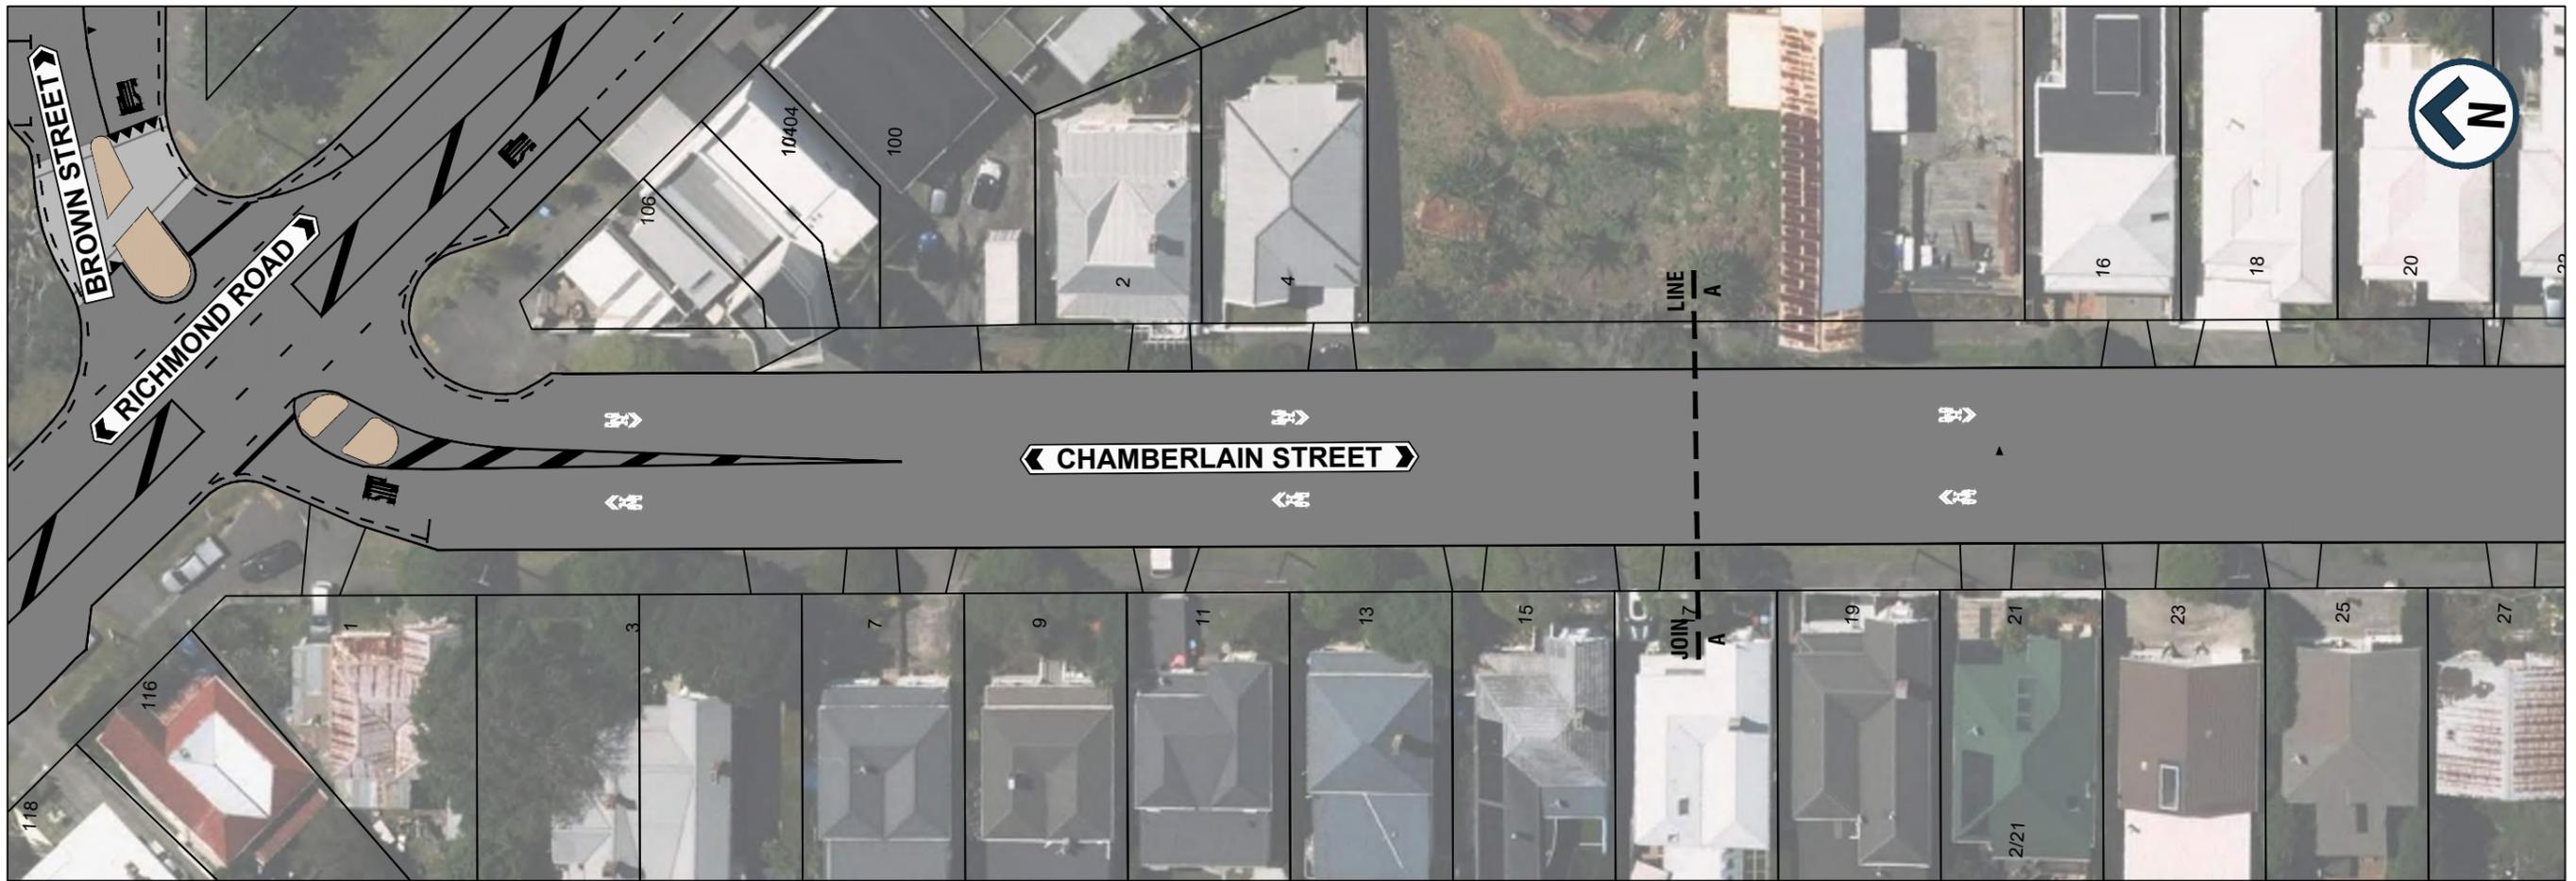

- 1** NEW KERB BUILDOUT AND LANE REARRANGEMENT
- 2** NEW SHARED PATH
- 3** NEW SHARED PATH WITH PRAM RAMP WIDENINGS AND NEW CYCLE ACCESS
- 4** NEW PEDESTRIAN / CYCLIST SIGNAL CROSSING

**LEGEND:**

- EXISTING KERB
- EXISTING ROAD MARKING
- NEW WHITE ROAD MARKING
- NEW SHARROW MARKING
- EXISTING TRAFFIC ISLAND
- EXISTING DRIVEWAY
- EXISTING SPEED HUMP/TABLE



AUCKLAND TRANSPORT  
 CYCLING IMPROVEMENTS  
 CHAMBERLAIN STREET  
 GREY LYNN

FOR ENGAGEMENT


Date Stamp 26/09/2025

A1	1:250	A3	1:500
----	-------	----	-------

Drawing No. 25037-8 001/007

Rev. **A**

200mm DO NOT SCALE - IF IN DOUBT, ASK  
150  
100  
90  
80  
70  
60  
50  
40  
30  
20  
10  
0  
ORIGINAL SIZE A1

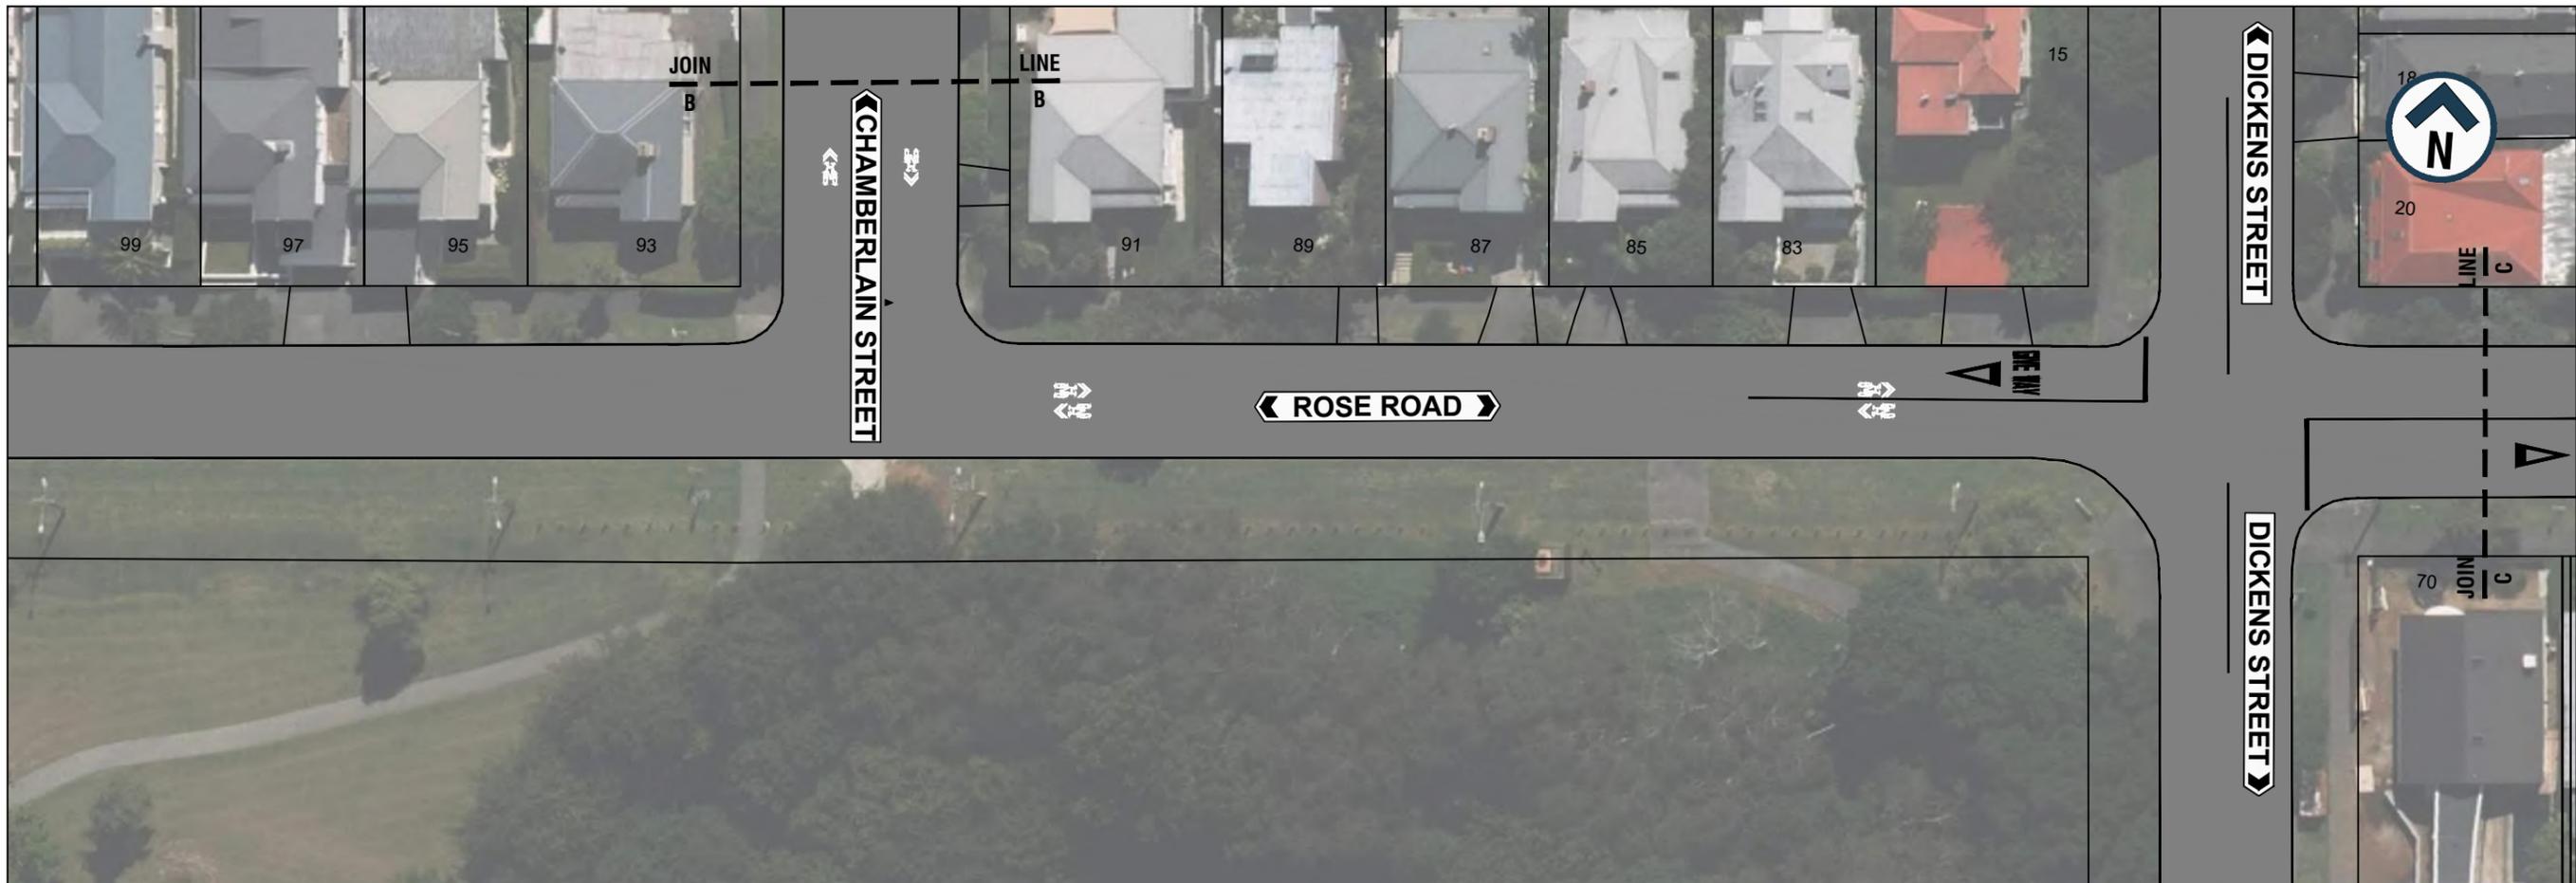

- 1 NEW KERB BUILDOUT AND LANE REARRANGEMENT
- 2 NEW SHARED PATH
- 3 NEW SHARED PATH WITH PRAM RAMP WIDENINGS AND NEW CYCLE ACCESS
- 4 NEW PEDESTRIAN / CYCLIST SIGNAL CROSSING

**LEGEND:**


	EXISTING KERB
	EXISTING ROAD MARKING
	NEW WHITE ROAD MARKING
	NEW SHARROW MARKING
	EXISTING DRIVEWAY



AUCKLAND TRANSPORT  
CYCLING IMPROVEMENTS  
ROSE ROAD  
GREY LYNN

FOR ENGAGEMENT			
Date Stamp	26/09/2025		
A1 Scale	1:250	A3 Scale	1:500
Drawing No. 25037-8 002/007			Rev. A

200mm DO NOT SCALE - IF IN DOUBT, ASK  
150  
100  
90  
80  
70  
60  
50  
40  
30  
20  
10  
0  
ORIGINAL SIZE A1

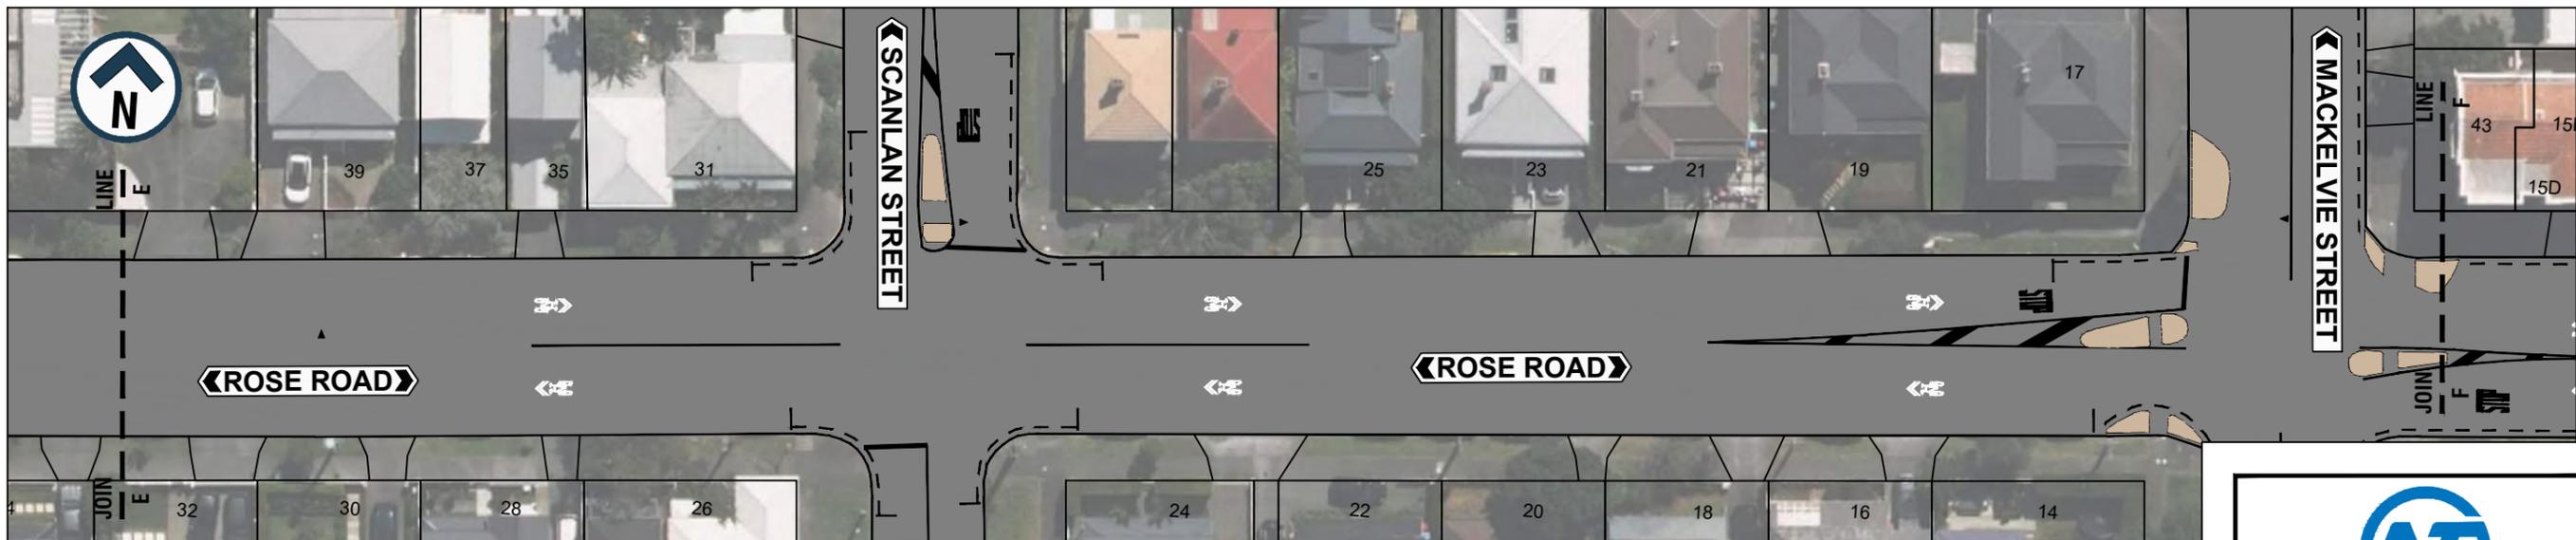

- 1** NEW KERB BUILDOUT AND LANE REARRANGEMENT
- 2** NEW SHARED PATH
- 3** NEW SHARED PATH WITH PRAM RAMP WIDENINGS AND NEW CYCLE ACCESS
- 4** NEW PEDESTRIAN / CYCLIST SIGNAL CROSSING

**LEGEND:**

- EXISTING KERB
- EXISTING ROAD MARKING
- NEW WHITE ROAD MARKING
- NEW SHARROW MARKING
- EXISTING TRAFFIC ISLAND
- EXISTING DRIVEWAY



AUCKLAND TRANSPORT  
CYCLING IMPROVEMENTS  
ROSE ROAD  
GREY LYNN

FOR ENGAGEMENT


Date Stamp 26/09/2025

A1 Scale	1:250	A3 Scale	1:500
-------------	-------	-------------	-------

Drawing No. 25037-8 003/007

Rev. **A**

20mm DO NOT SCALE - IF IN DOUBT, ASK  
150  
100  
90  
80  
70  
60  
50  
40  
30  
20  
10  
0  
ORIGINAL SIZE A1

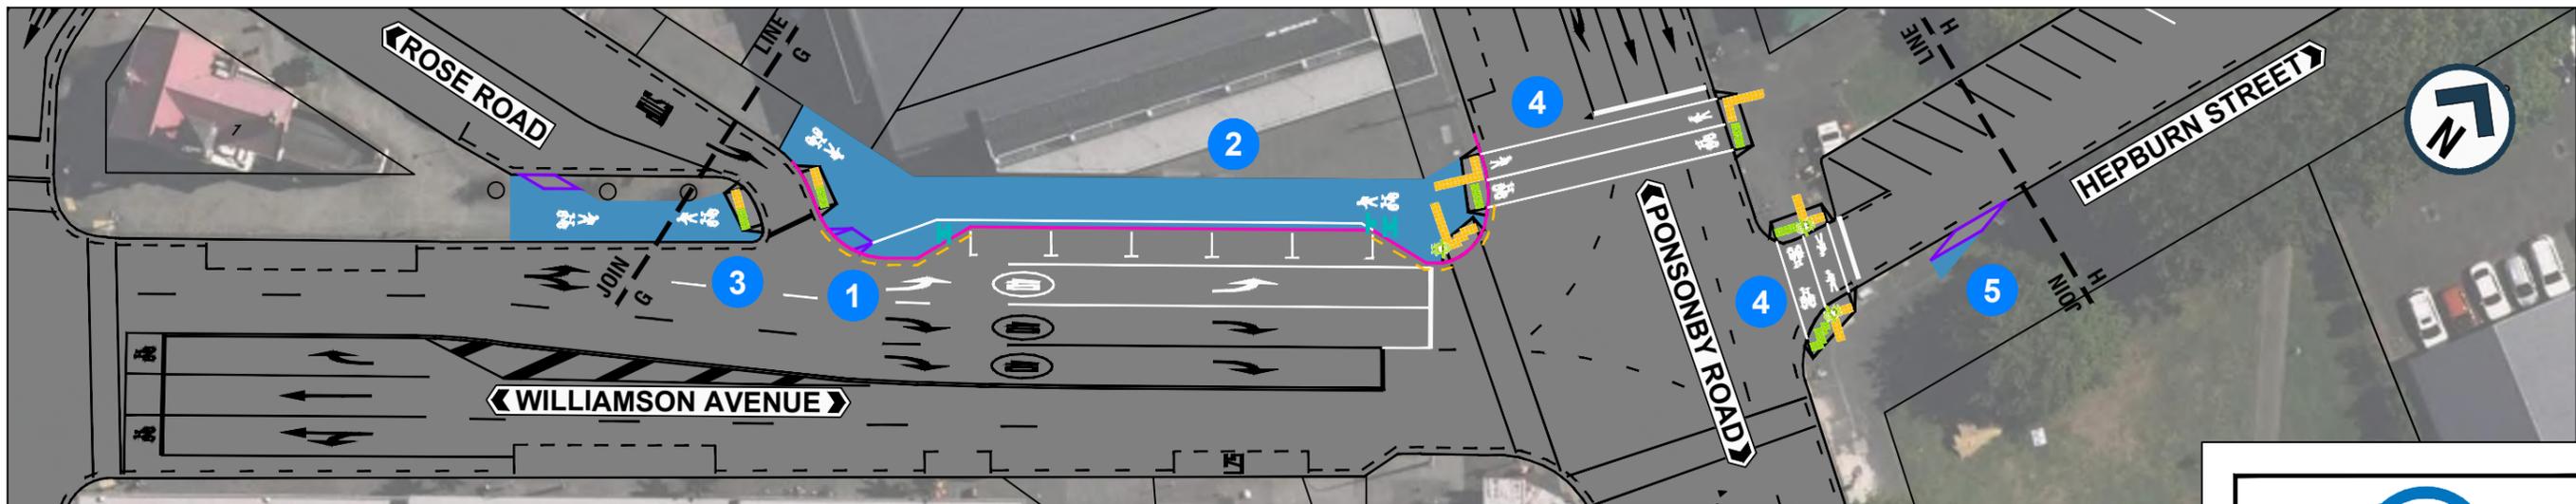

- 1** NEW KERB BUILDOUT AND LANE REARRANGEMENT
- 2** NEW SHARED PATH
- 3** NEW SHARED PATH WITH PRAM RAMP WIDENINGS AND NEW CYCLE ACCESS
- 4** NEW PEDESTRIAN / CYCLIST SIGNAL CROSSING

**LEGEND:**

- EXISTING KERB
- PROPOSED KERB
- EXISTING ROAD MARKING
- NEW WHITE ROAD MARKING
- NEW NO STOPPING YELLOW LINES
- NEW SHARROW MARKING
- △ EXISTING DRIVEWAY
- NEW SHARED PATH
- NEW PRAM CROSSING
- NEW CYCLE RAMP
- NEW TACTILE PAVER
- NEW SIGN
- NEW SIGNAL POLE



AUCKLAND TRANSPORT  
CYCLING IMPROVEMENTS  
ROSE ROAD & WILLIAMSON AVENUE  
GREY LYNN

FOR ENGAGEMENT			
Date Stamp	26/09/2025		
A1 Scale	1:250	A3 Scale	1:500
Drawing No. 25037-8 004/007			Rev. <b>A</b>