


C:\work\redhills\sga\0153599\SGA-DRG-NWE-001-GE-5000.dwg

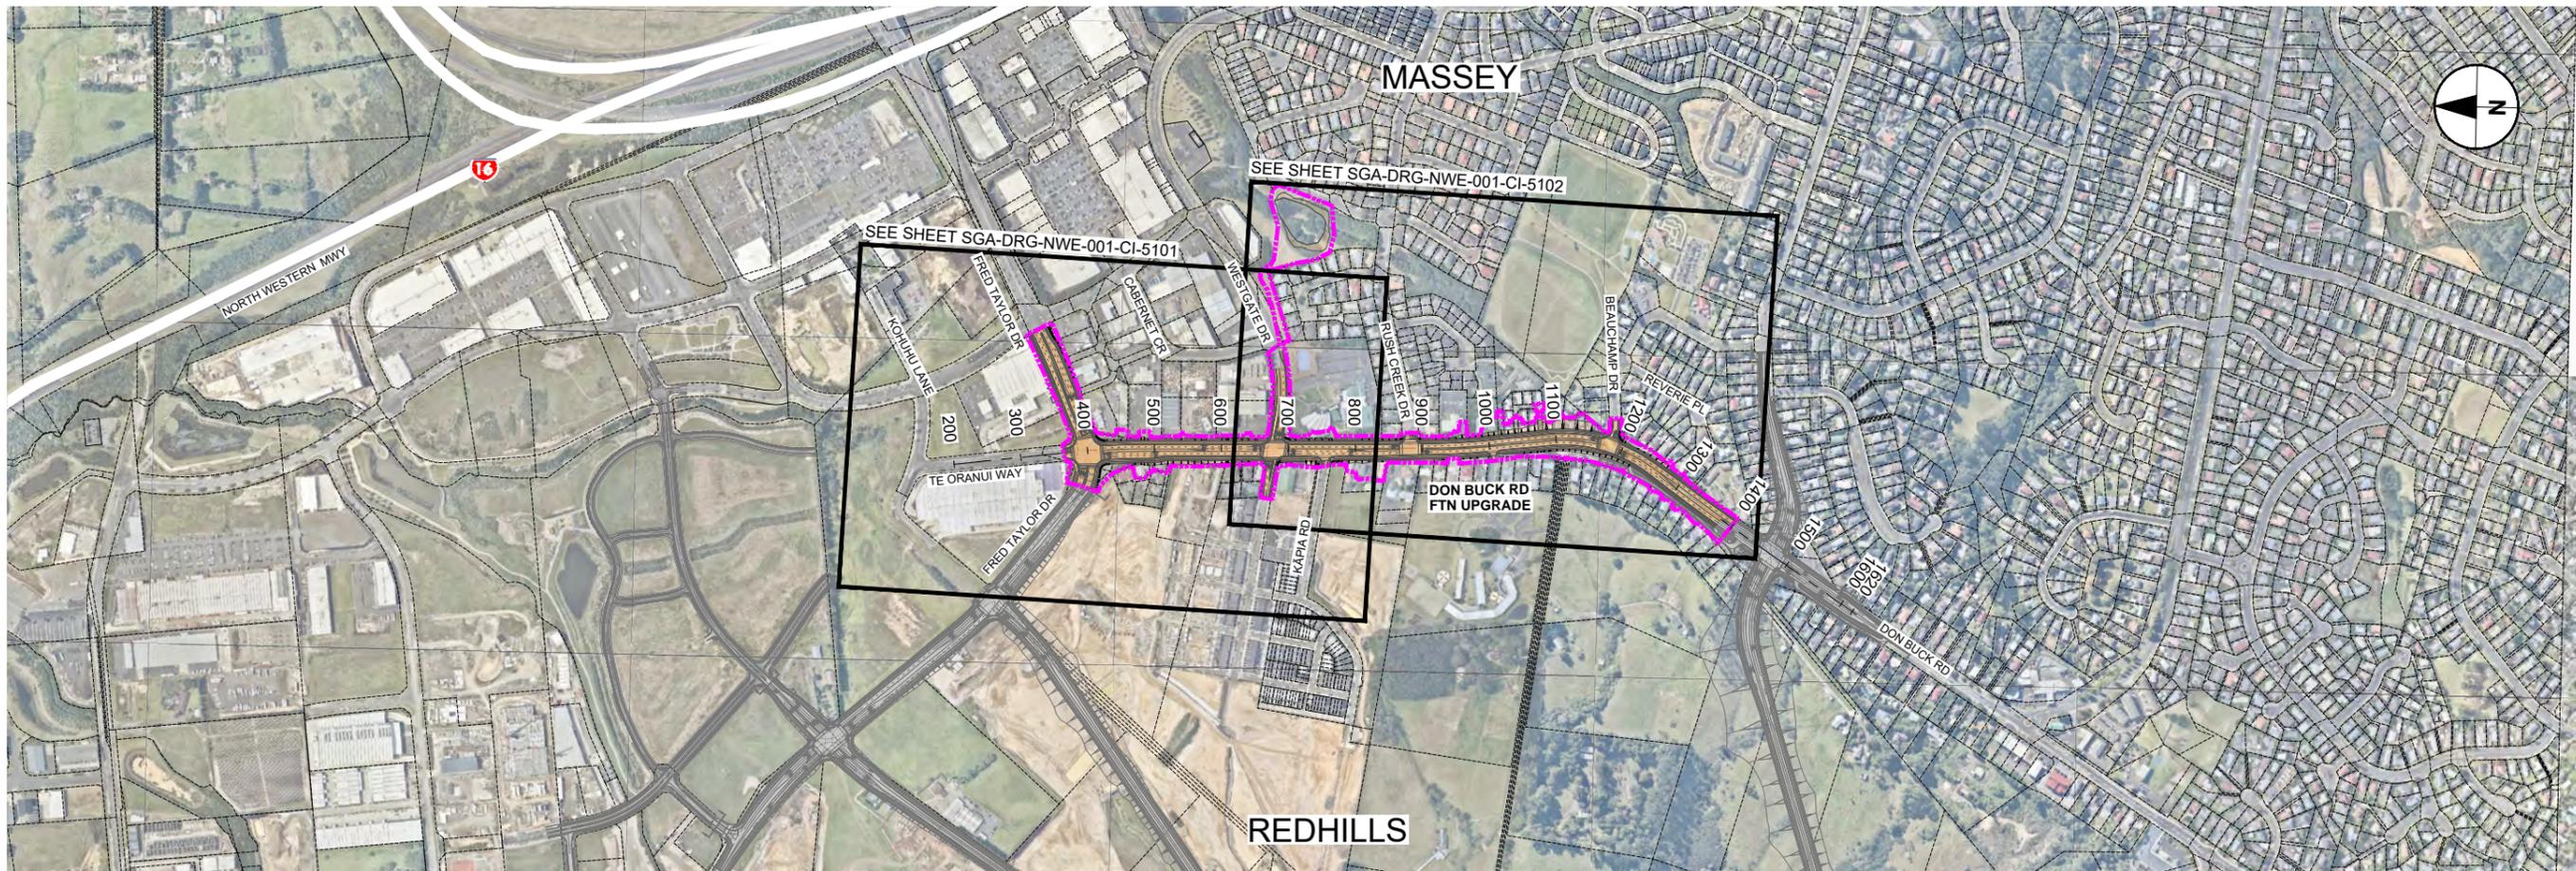

REDHILLS - DON BUCK RD FTN UPGRADE
Scale 1:5000

DRAWING LIST - REDHILLS - DON BUCK RD FTN UPGRADE		
DRAWING No.	DRAWING TITLE	REVISION
SGA-DRG-NWE-001-GE-5000	LOCATION PLAN, GENERAL NOTES, DRAWING LIST	B
SGA-DRG-NWE-001-CI-5101	GENERAL ARRANGEMENT LAYOUT PLAN - SHEET 1 OF 2	B
SGA-DRG-NWE-001-CI-5102	GENERAL ARRANGEMENT LAYOUT PLAN - SHEET 2 OF 2	B

GENERAL NOTES

GENERAL

- 1.1 THE GENERAL ARRANGEMENT (GA) PLANS PROVIDE PRELIMINARY / CONCEPT LEVEL DESIGN REQUIRED TO IDENTIFY THE DESIGNATION FOOTPRINT FOR THE CONSTRUCTION AND OPERATION OF THE PERMANENT WORKS.
- 1.2 THE GA PLANS INDICATE HOW EACH CORRIDOR TIES INTO THE EXISTING AND FUTURE TRANSPORT NETWORK.

STORMWATER

- 2.1 THE STORMWATER DESIGN IS INDICATIVE.
- 2.2 STORMWATER POND SIZES ARE INDICATIVE AND DESIGNED IN ACCORDANCE WITH AUCKLAND COUNCIL'S GUIDELINE DOCUMENT GD01: STORMWATER MANAGEMENT DEVICES GUIDE.

ORIGINAL SIZE A1



AERIAL IMAGERY SUPPLIED BY NEARMAP AUSTRALIA PTY LTD

NOT FOR CONSTRUCTION

REV	REVISIONS	DATE	APPROVED	DATE
B	ISSUED FOR NOTICE OF REQUIREMENT LODGEMENT	JDT DEC 2022	D. ZIMMERLE	30.04.2021
A	DRAFT ISSUED FOR REVIEW	VOLT MAY 2021	B. BUSNARDO	07.12.2022



Project: **SUPPORTING GROWTH PROGRAMME**
REDHILLS - DON BUCK RD FTN UPGRADE (NoR RE1)
Drawing Title: **LOCATION PLAN, GENERAL NOTES & DRAWING LIST**

Drawing Status:		FOR LODGEMENT	
Drawing Date:	07.12.2022		
A1 Scales	1:5000	A3 Scales	1:10000
Discipline: CIVIL			
Drawing No.	SGA-DRG-NWE-001-GE-5000	Revision	B

C:\working\sga\0155507\SGA_DRG_NWE-001-CI-5100_COMBINED.dwg

LEGEND GENERAL

- CONTROL LINE AND CHAINAGE
- EXISTING PROPERTY BOUNDARY
- PROPOSED DESIGNATION BOUNDARY
- PROPOSED ROAD CORRIDOR
- PROPOSED FOOTPATH
- PROPOSED CYCLEWAY
- PROPOSED BERM
- PROPOSED FLUSH MEDIAN, RAISED MEDIAN OR TRAFFIC ISLAND
- FILL BATTER
- CUT BATTER
- PROPOSED CROSSING OVER STREAM OR ROAD
- PROPOSED RETAINING WALL


LEGEND STORMWATER

- PROPOSED WETLAND
- PROPOSED CULVERT (SUBJECT TO RESOURCE CONSENT)
- PROPOSED SW PIPE INDICATIVE FLOW DIRECTION
- PROPOSED SWALE
- PROPOSED DIVERSION DRAIN
- EXISTING CULVERT
- EXISTING OVERLAND FLOW PATH
- EXISTING STORMWATER (MAIN)

LEGEND EXISTING UTILITIES

- GAS
- WATERCARE (MAIN)
- WASTE WATER (MAIN)
- VECTOR ELECTRICITY
- FIBRE OPTIC
- TRANSPOWER OVERHEAD LINES
- TRANSPOWER PYLON

KEY PLAN

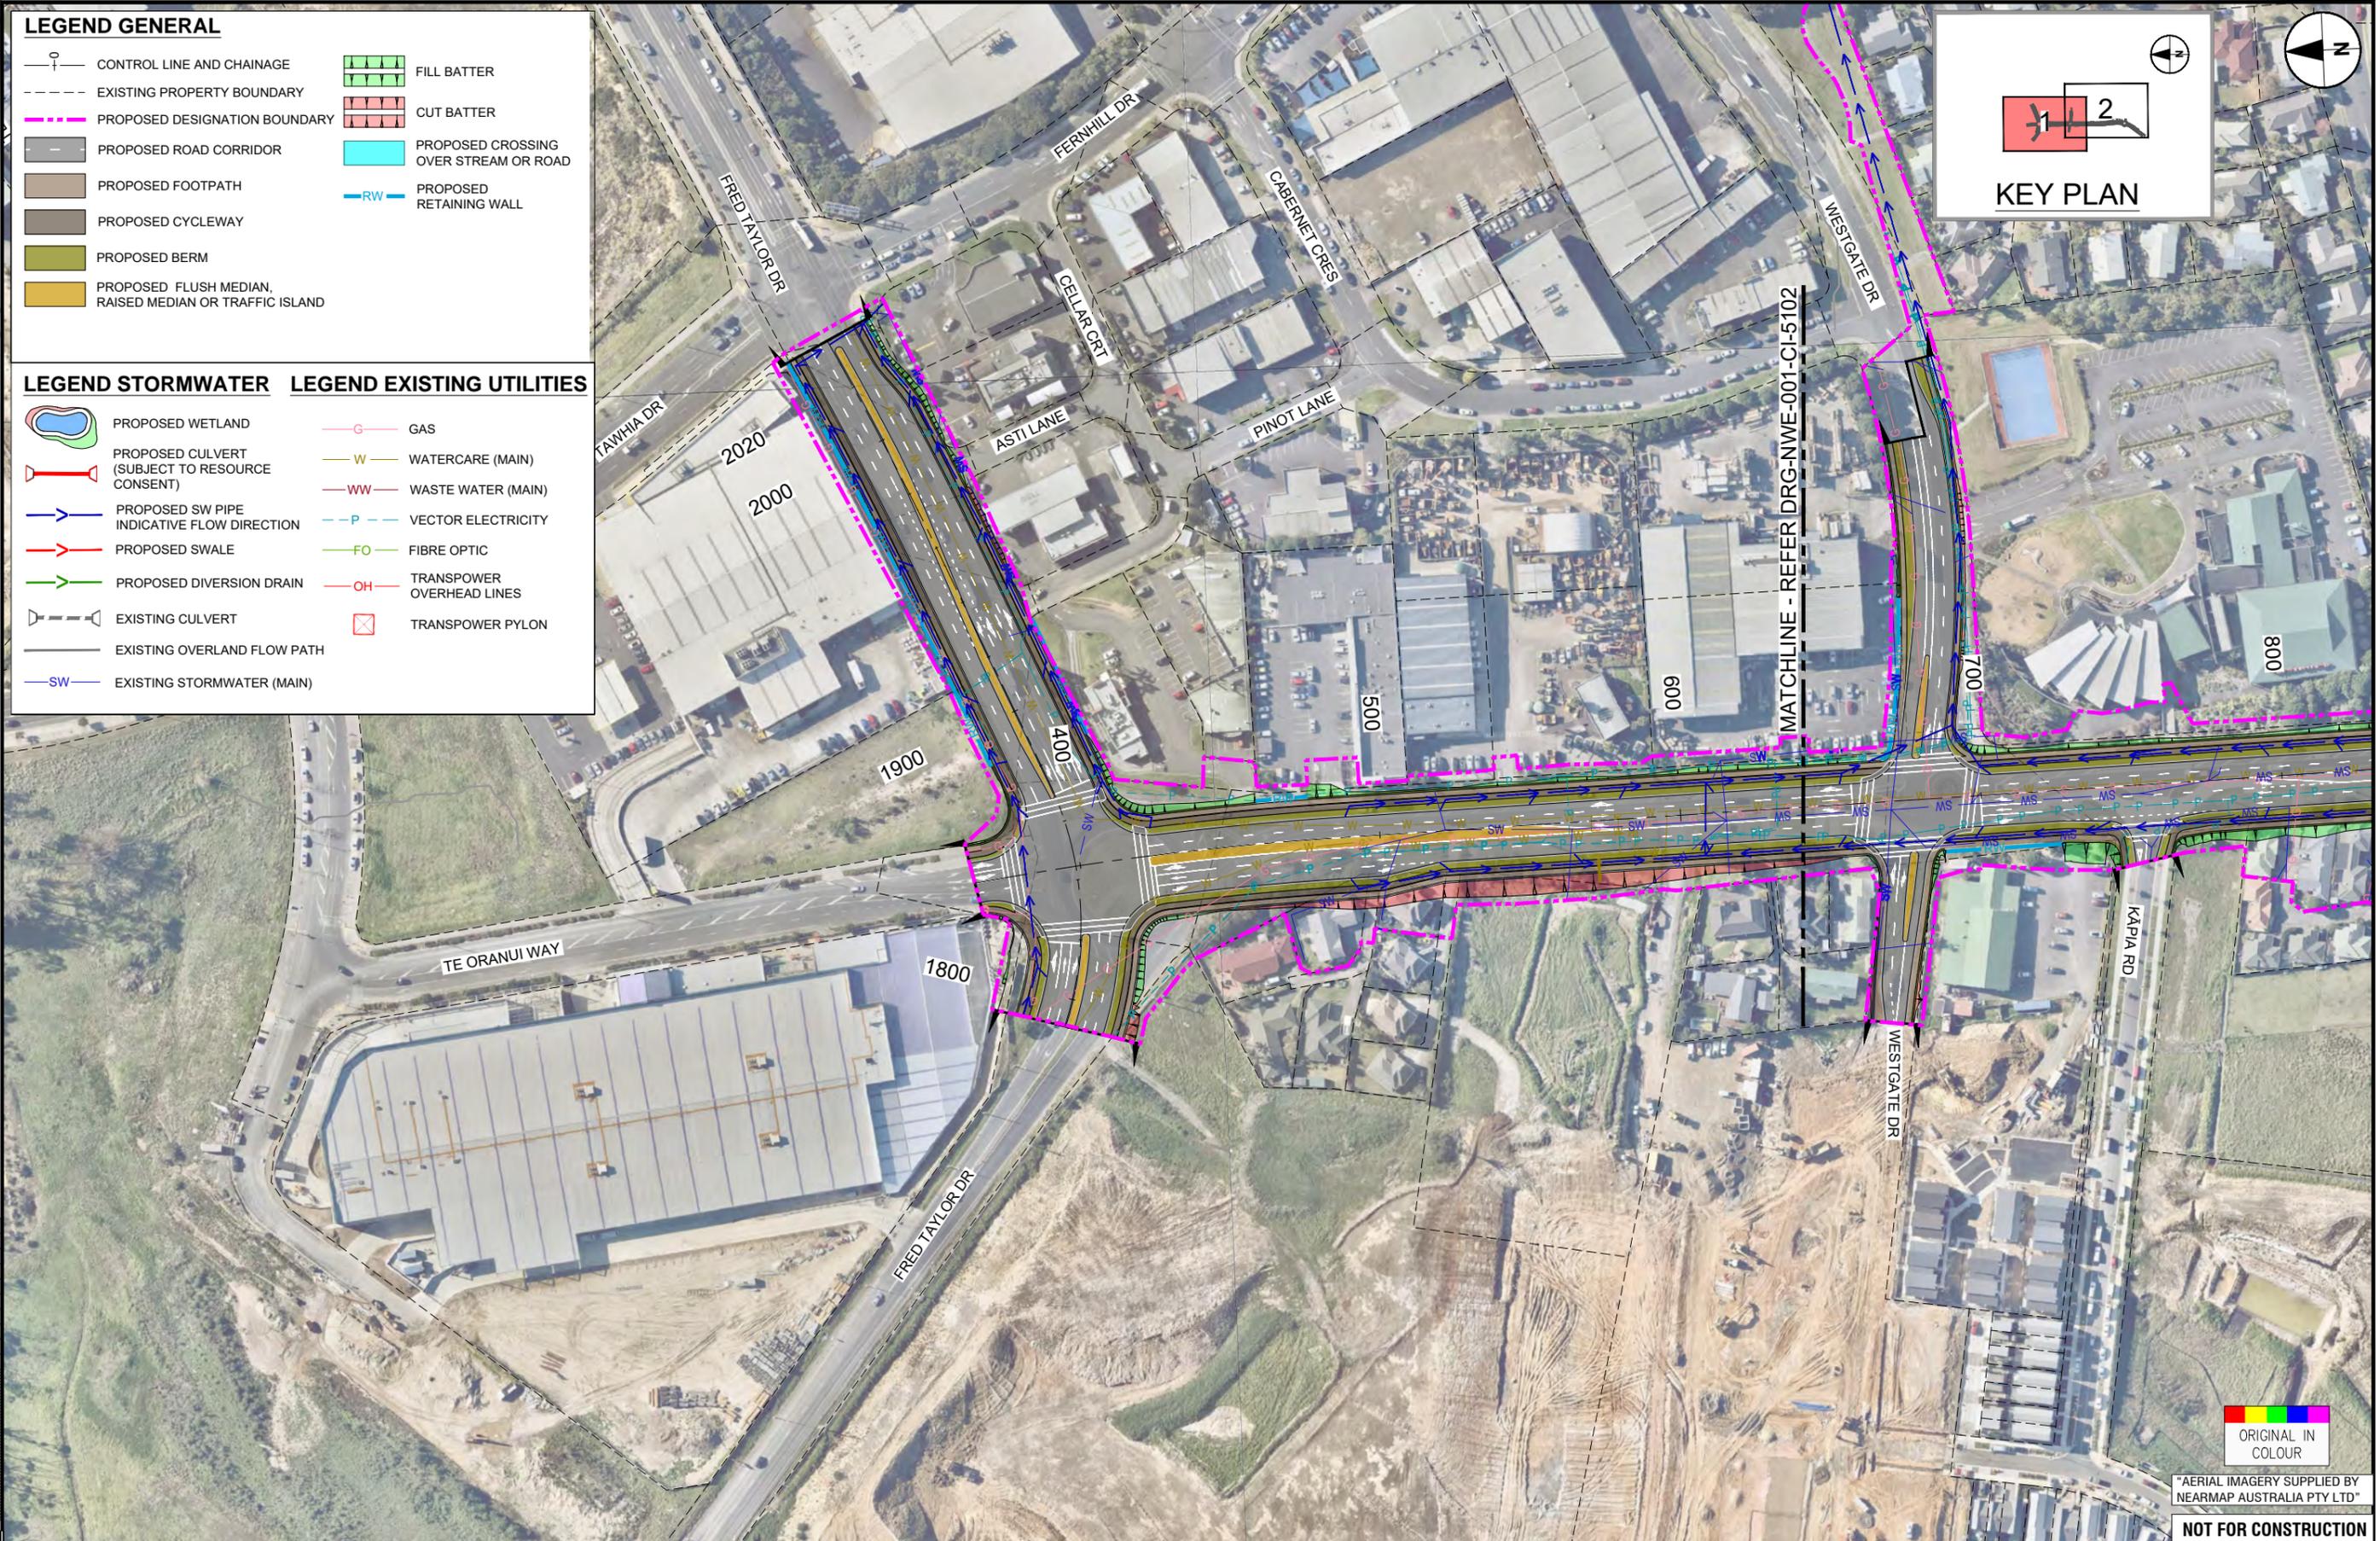

ORIGINAL IN COLOUR

AERIAL IMAGERY SUPPLIED BY NEARMAP AUSTRALIA PTY LTD

NOT FOR CONSTRUCTION

ORIGINAL SIZE **A1**

REV	DATE	BY	CHKD	APP'D	DESCRIPTION
B	ISSUED FOR NOTICE OF REQUIREMENT LODGEMENT	JDT	DEC 2022		
A	DRAFT ISSUE FOR REVIEW	VDLT	MAY 2021		
REVISIONS					

SURVEYED	N/A	DATE	30.04.2021
DRAWN	V. DELA TORRE	DATE	30.04.2021
DRAWING CHECK	J. DELA TORRE	DATE	30.04.2021
DESIGN	P. HADWIN	DATE	30.04.2021
DESIGN REVIEW	D. ZIMMERLE	DATE	30.04.2021
APPROVED	B. BUSNARDO	DATE	07.12.2022



SUPPORTING GROWTH PROGRAMME
REDHILLS - DON BUCK RD FTN UPGRADE (NoR RE1)
 Drawing Title:
GENERAL ARRANGEMENT LAYOUT PLAN
 SHEET 1 OF 2

Drawing Status:		FOR LODGEMENT	
Drawing Date:		07.12.2022	
A1 Scale:	1:1000	A3 Scale:	1:2000
Discipline: CIVIL			
Drawing No: SGA-DRG-NWE-001-CI-5101			Revision: B

C:\pwworking\arcsoft\10_aujoseph\deltaterra\arcsoft\0155507\SGA-DRG-NWE-001-CI-5100-COMBINED.dwg

LEGEND GENERAL

- CONTROL LINE AND CHAINAGE
- EXISTING PROPERTY BOUNDARY
- PROPOSED DESIGNATION BOUNDARY
- PROPOSED ROAD CORRIDOR
- PROPOSED FOOTPATH
- PROPOSED CYCLEWAY
- PROPOSED BERM
- PROPOSED FLUSH MEDIAN, RAISED MEDIAN OR TRAFFIC ISLAND
- FILL BATTER
- CUT BATTER
- PROPOSED CROSSING OVER STREAM OR ROAD
- PROPOSED RETAINING WALL


LEGEND STORMWATER

- PROPOSED WETLAND
- PROPOSED CULVERT (SUBJECT TO RESOURCE CONSENT)
- PROPOSED SW PIPE INDICATIVE FLOW DIRECTION
- PROPOSED SWALE
- PROPOSED DIVERSION DRAIN
- EXISTING CULVERT
- EXISTING OVERLAND FLOW PATH
- EXISTING STORMWATER (MAIN)

LEGEND EXISTING UTILITIES

- GAS
- WATERCARE (MAIN)
- WASTE WATER (MAIN)
- VECTOR ELECTRICITY
- FIBRE OPTIC
- TRANSPOWER OVERHEAD LINES
- TRANSPOWER PYLON

KEY PLAN

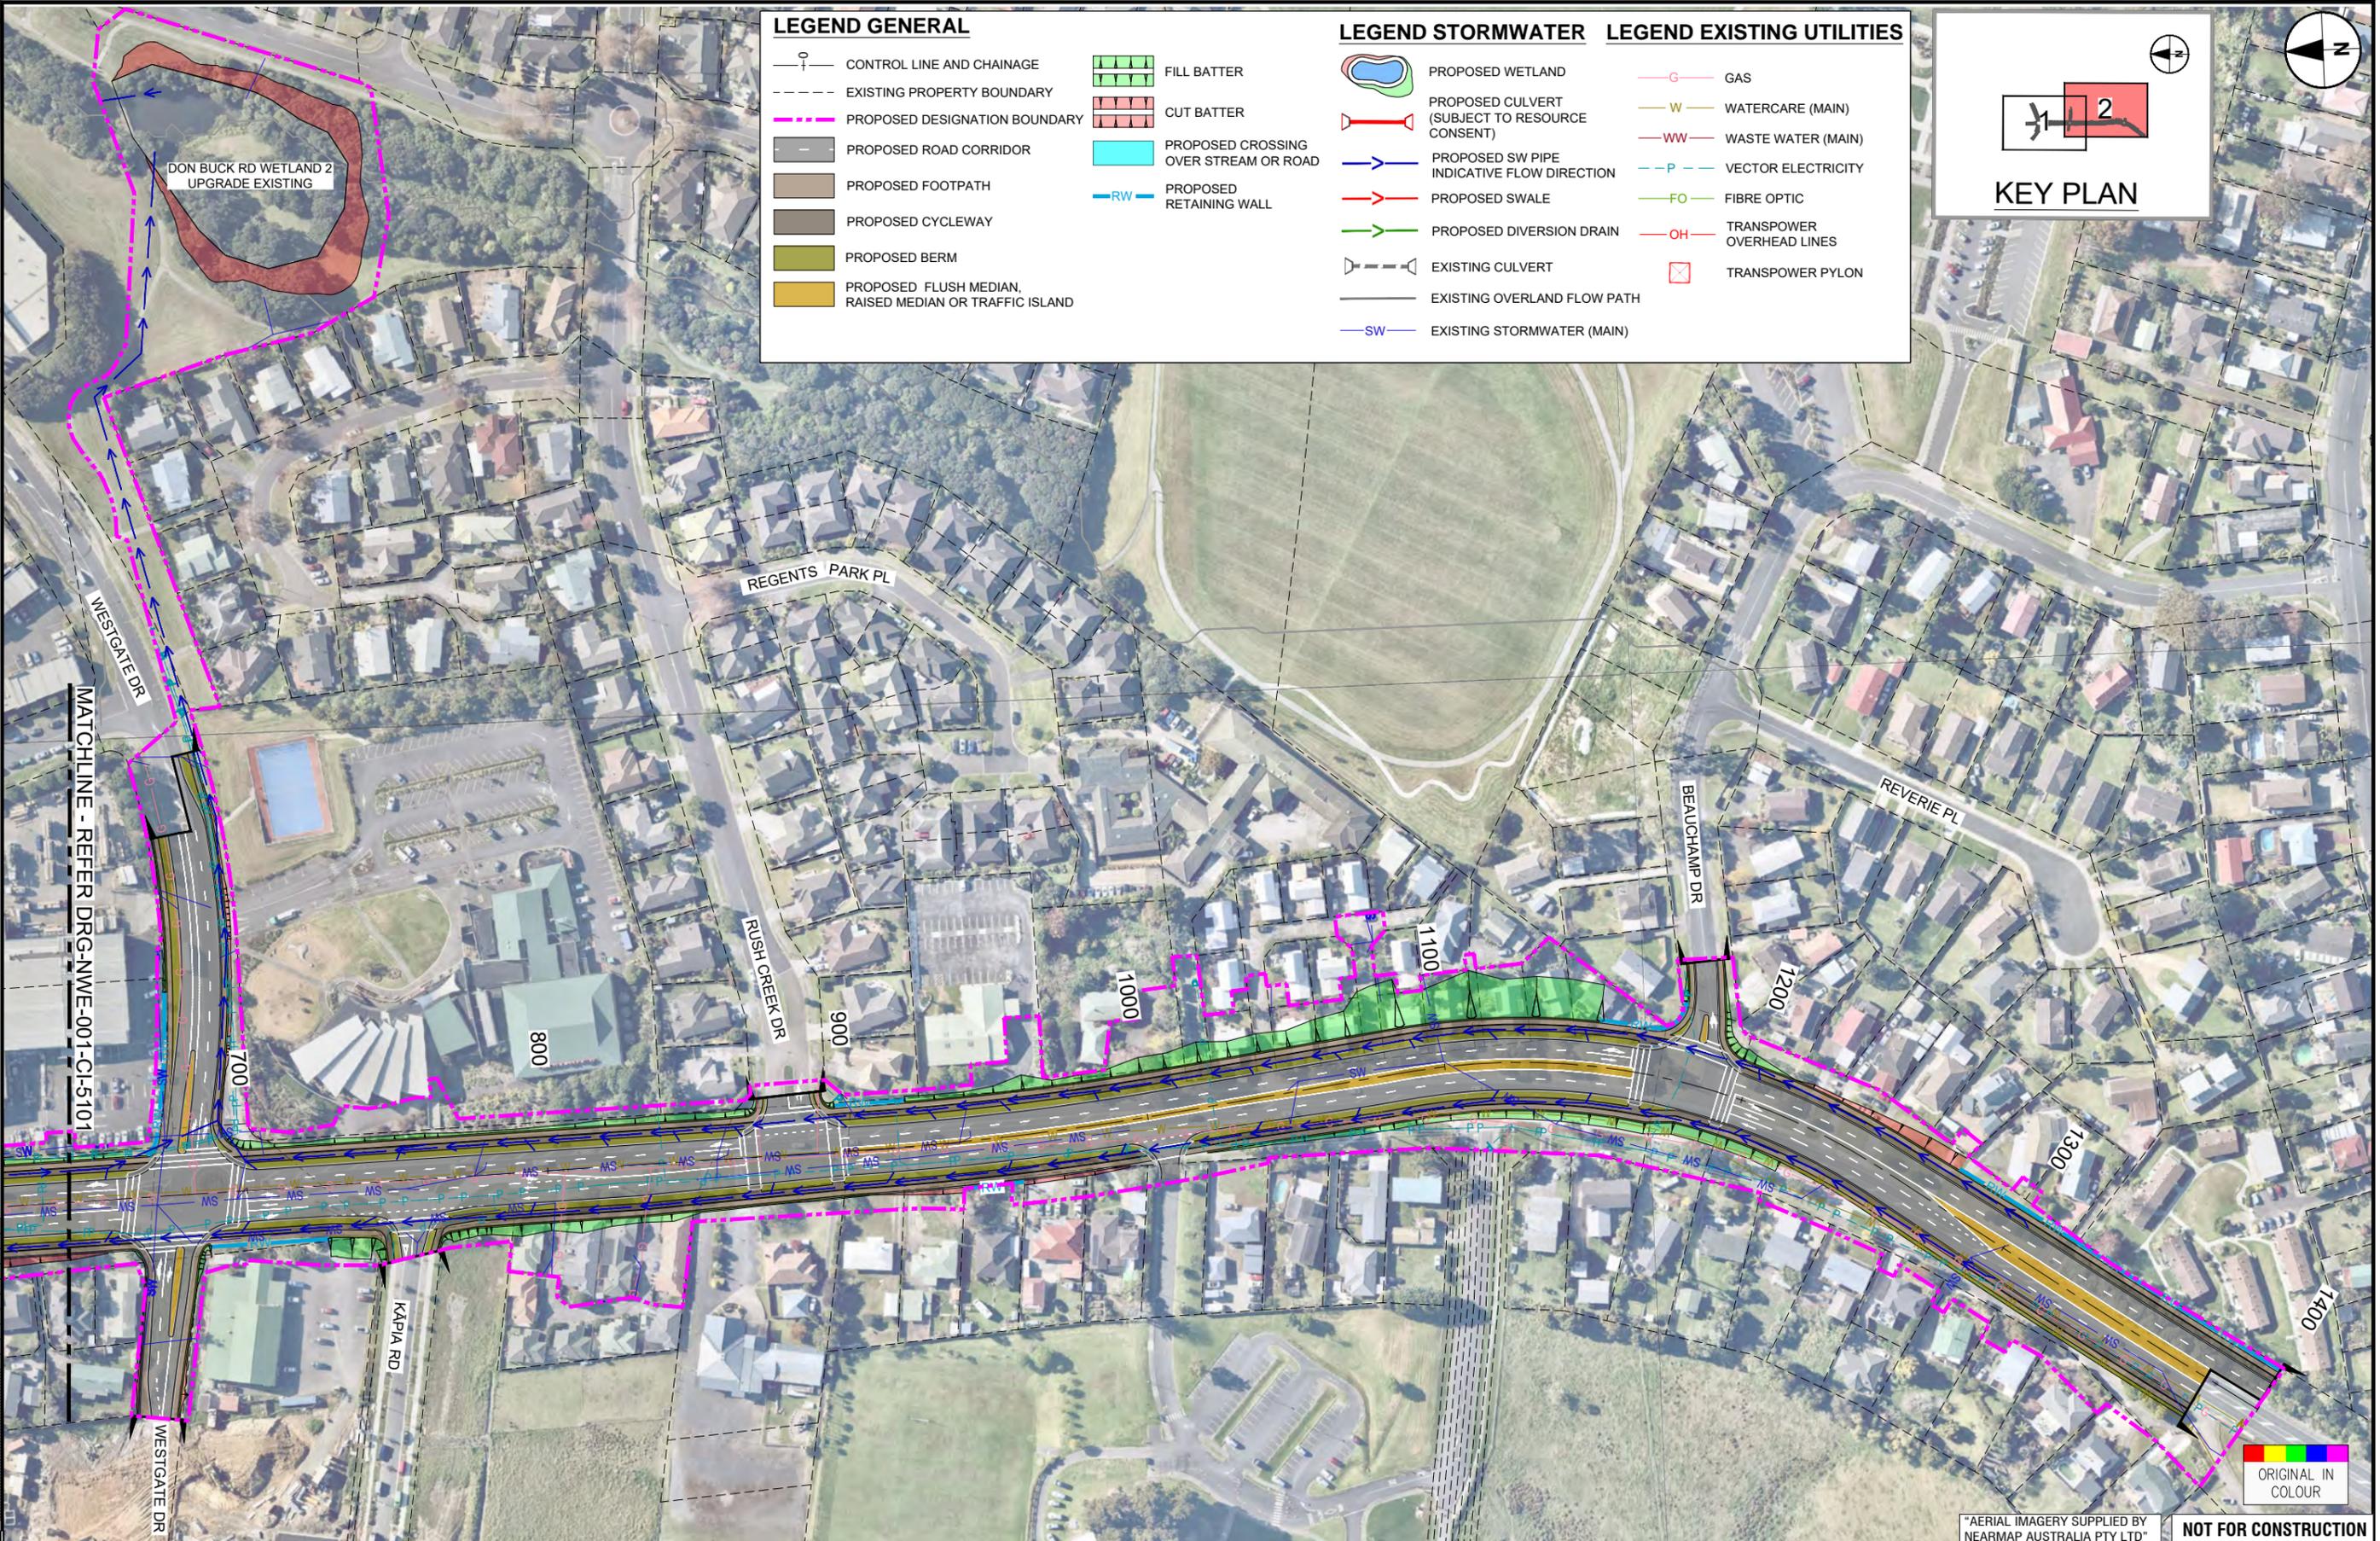

ORIGINAL SIZE A1

REV	ISSUED FOR NOTICE OF REQUIREMENT LODGEMENT	ISSUED FOR DRAFT ISSUE FOR REVIEW	DATE	DESIGNED BY	DATE	DESIGNED BY	DATE	DESIGNED BY	DATE	DESIGNED BY	DATE
B	ISSUED FOR NOTICE OF REQUIREMENT LODGEMENT		DEC 2022	JDT							
A	DRAFT ISSUE FOR REVIEW		MAY 2021	VDLT							
REV	REVISIONS		DATE	APPROVED	DATE	APPROVED	DATE	APPROVED	DATE	APPROVED	DATE

SURVEYED	N/A	30.04.2021
DRAWN	V. DELA TORRE	30.04.2021
DRAWING CHECK	J. DELA TORRE	30.04.2021
DESIGN	P. HADWIN	30.04.2021
DESIGN REVIEW	D. ZIMMERLE	30.04.2021
APPROVED	B. BUSNARDO	07.12.2022



SUPPORTING GROWTH PROGRAMME
REDHILLS - DON BUCK RD FTM UPGRADE (NoR RE1)
 Drawing Title: GENERAL ARRANGEMENT LAYOUT PLAN
 SHEET 2 OF 2

"AERIAL IMAGERY SUPPLIED BY NEARMAP AUSTRALIA PTY LTD"

NOT FOR CONSTRUCTION

FOR LODGEMENT

Drawing Date:	07.12.2022	
A1 Scale:	1:1000	A3 Scale: 1:2000
Discipline:	CIVIL	
Drawing No:	SGA-DRG-NWE-001-CI-5102	
Revision:	B	

