


200mm DO NOT SCALE - IF IN DOUBT, ASK
150
100
90
80
70
60
50
40
30
20
10
0
ORIGINAL SIZE A1

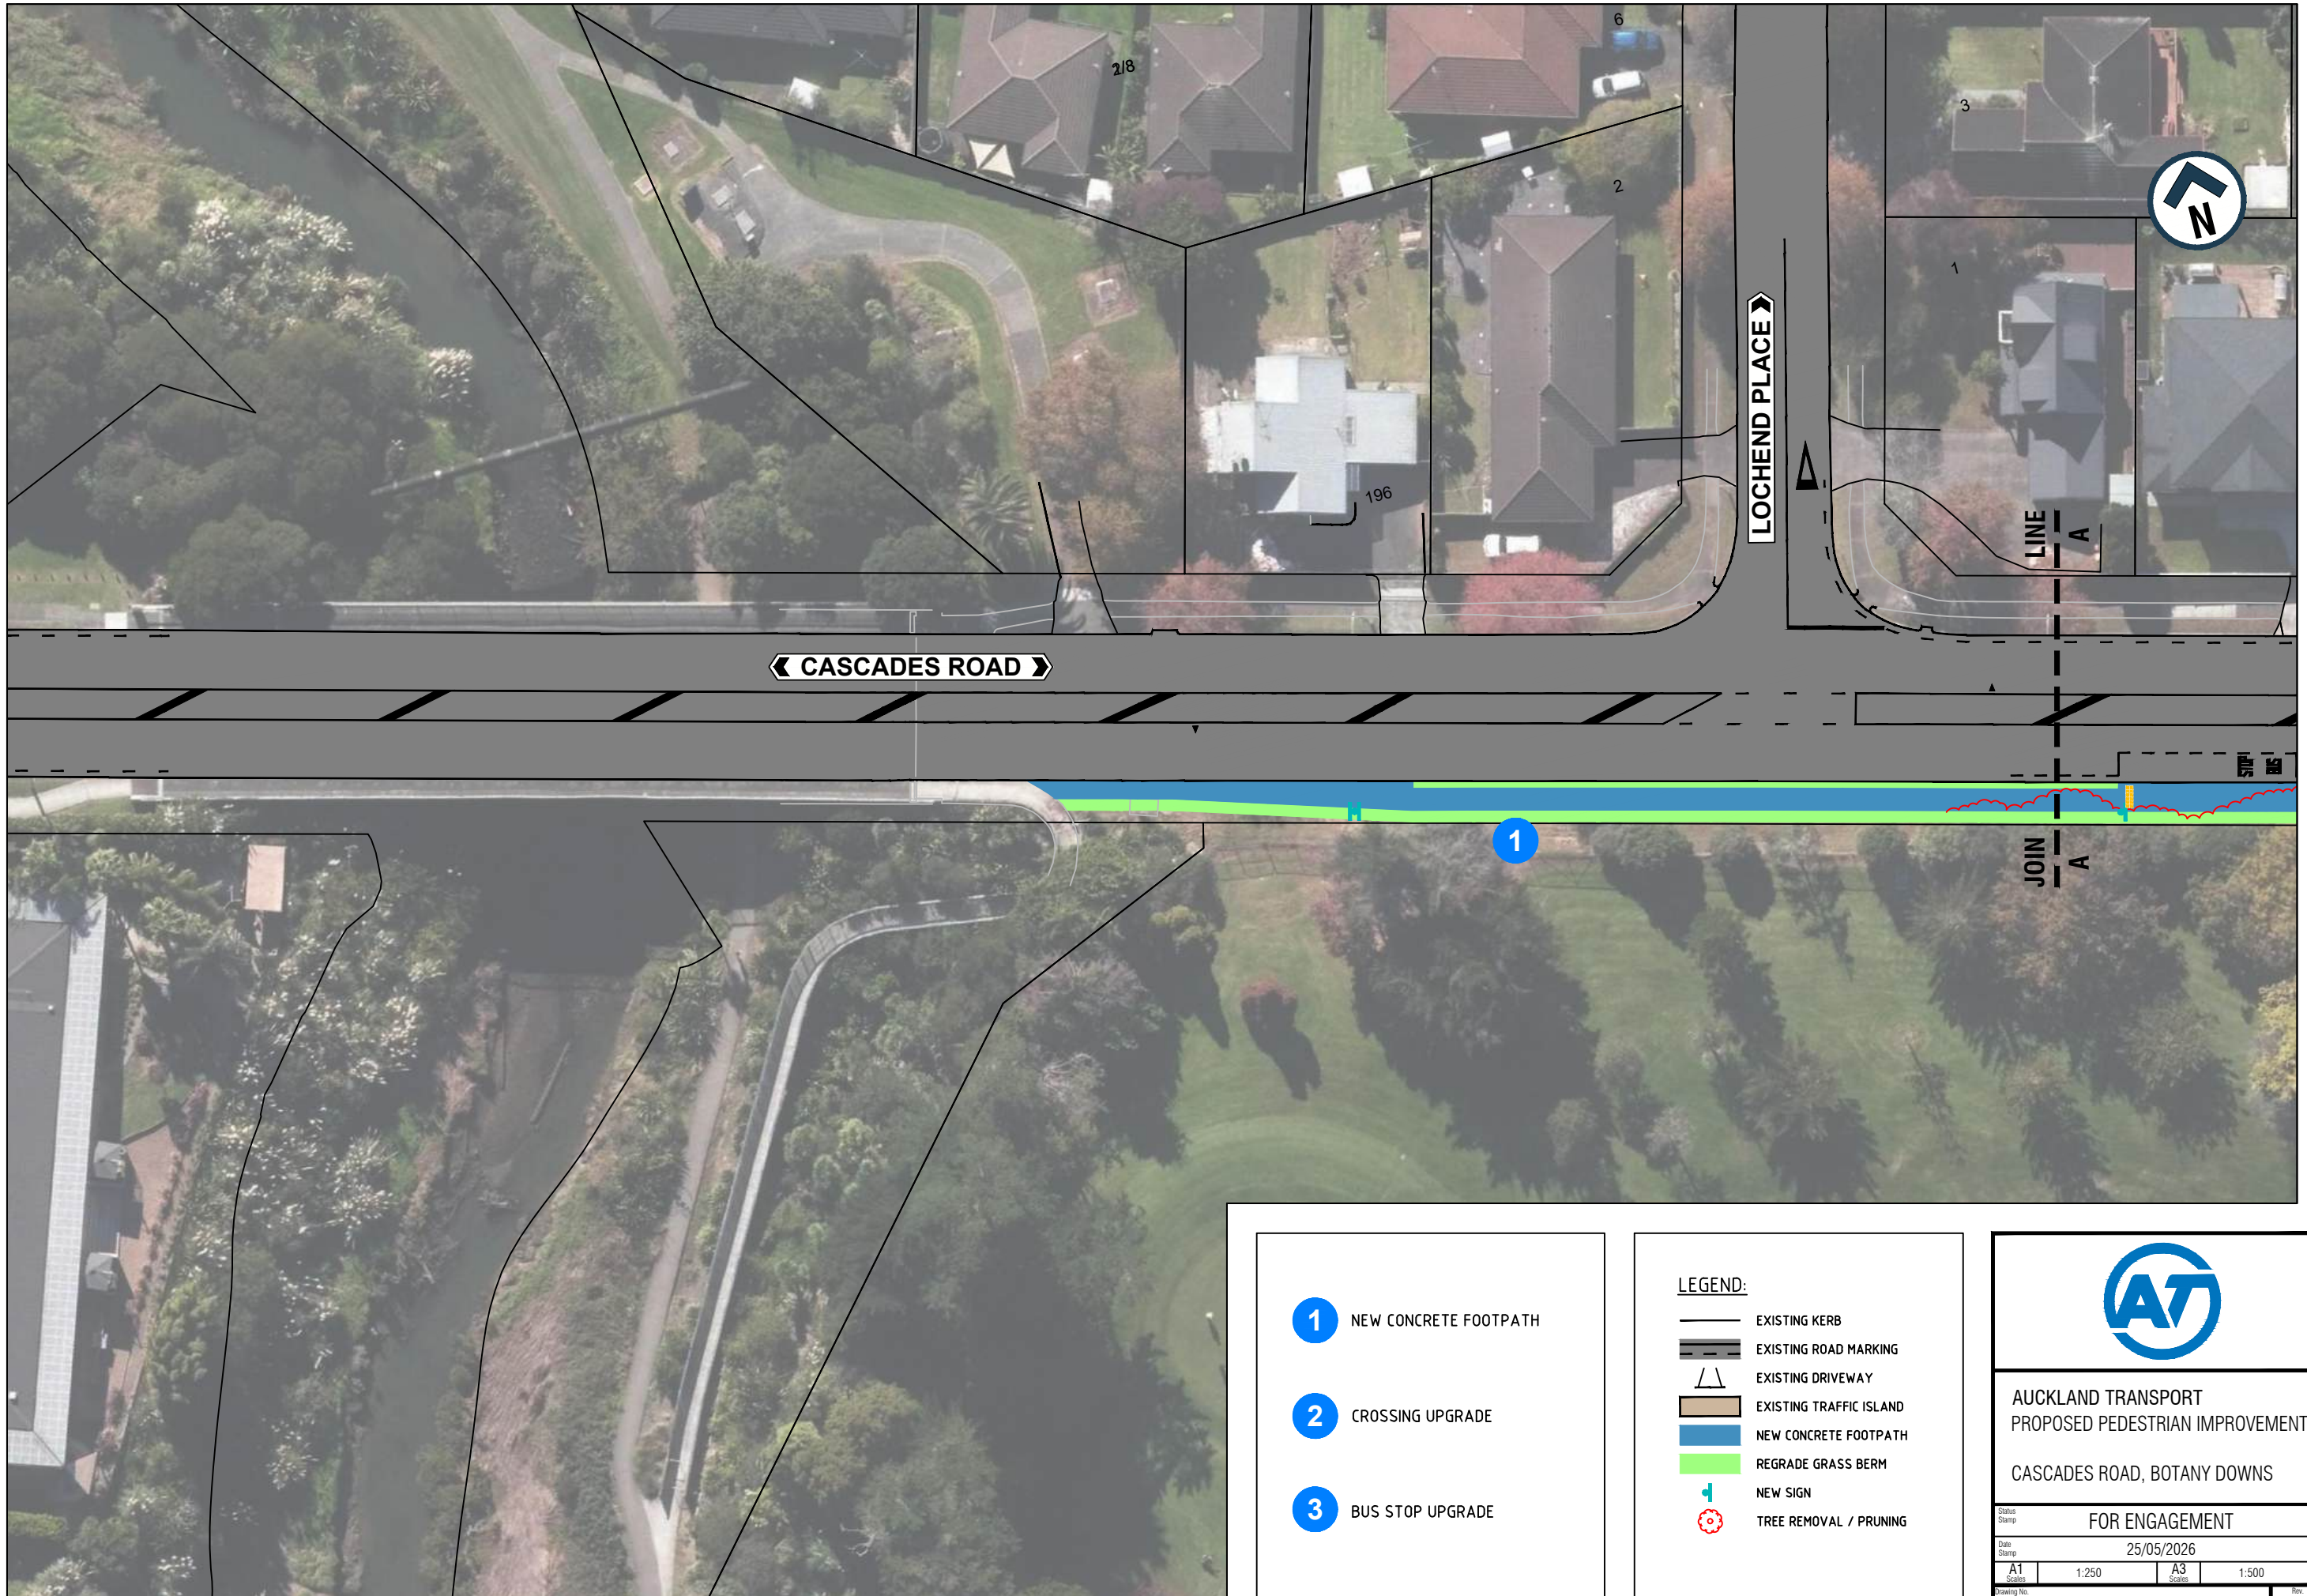

- 1** NEW CONCRETE FOOTPATH
- 2** CROSSING UPGRADE
- 3** BUS STOP UPGRADE

LEGEND:

- EXISTING KERB
- EXISTING ROAD MARKING
- EXISTING DRIVEWAY
- EXISTING TRAFFIC ISLAND
- NEW CONCRETE FOOTPATH
- REGRADE GRASS BERM
- NEW SIGN
- TREE REMOVAL / PRUNING



AUCKLAND TRANSPORT
PROPOSED PEDESTRIAN IMPROVEMENTS
CASCADES ROAD, BOTANY DOWNS

FOR ENGAGEMENT


Date Stamp 25/05/2026

| | | | |
|----|-------|----|-------|
| A1 | 1:250 | A3 | 1:500 |
|----|-------|----|-------|

Drawing No. T25060-3 001/004

Rev. **A**

200mm DO NOT SCALE - IF IN DOUBT, ASK
150
100
90
80
70
60
50
40
30
20
10
0
ORIGINAL SIZE A1

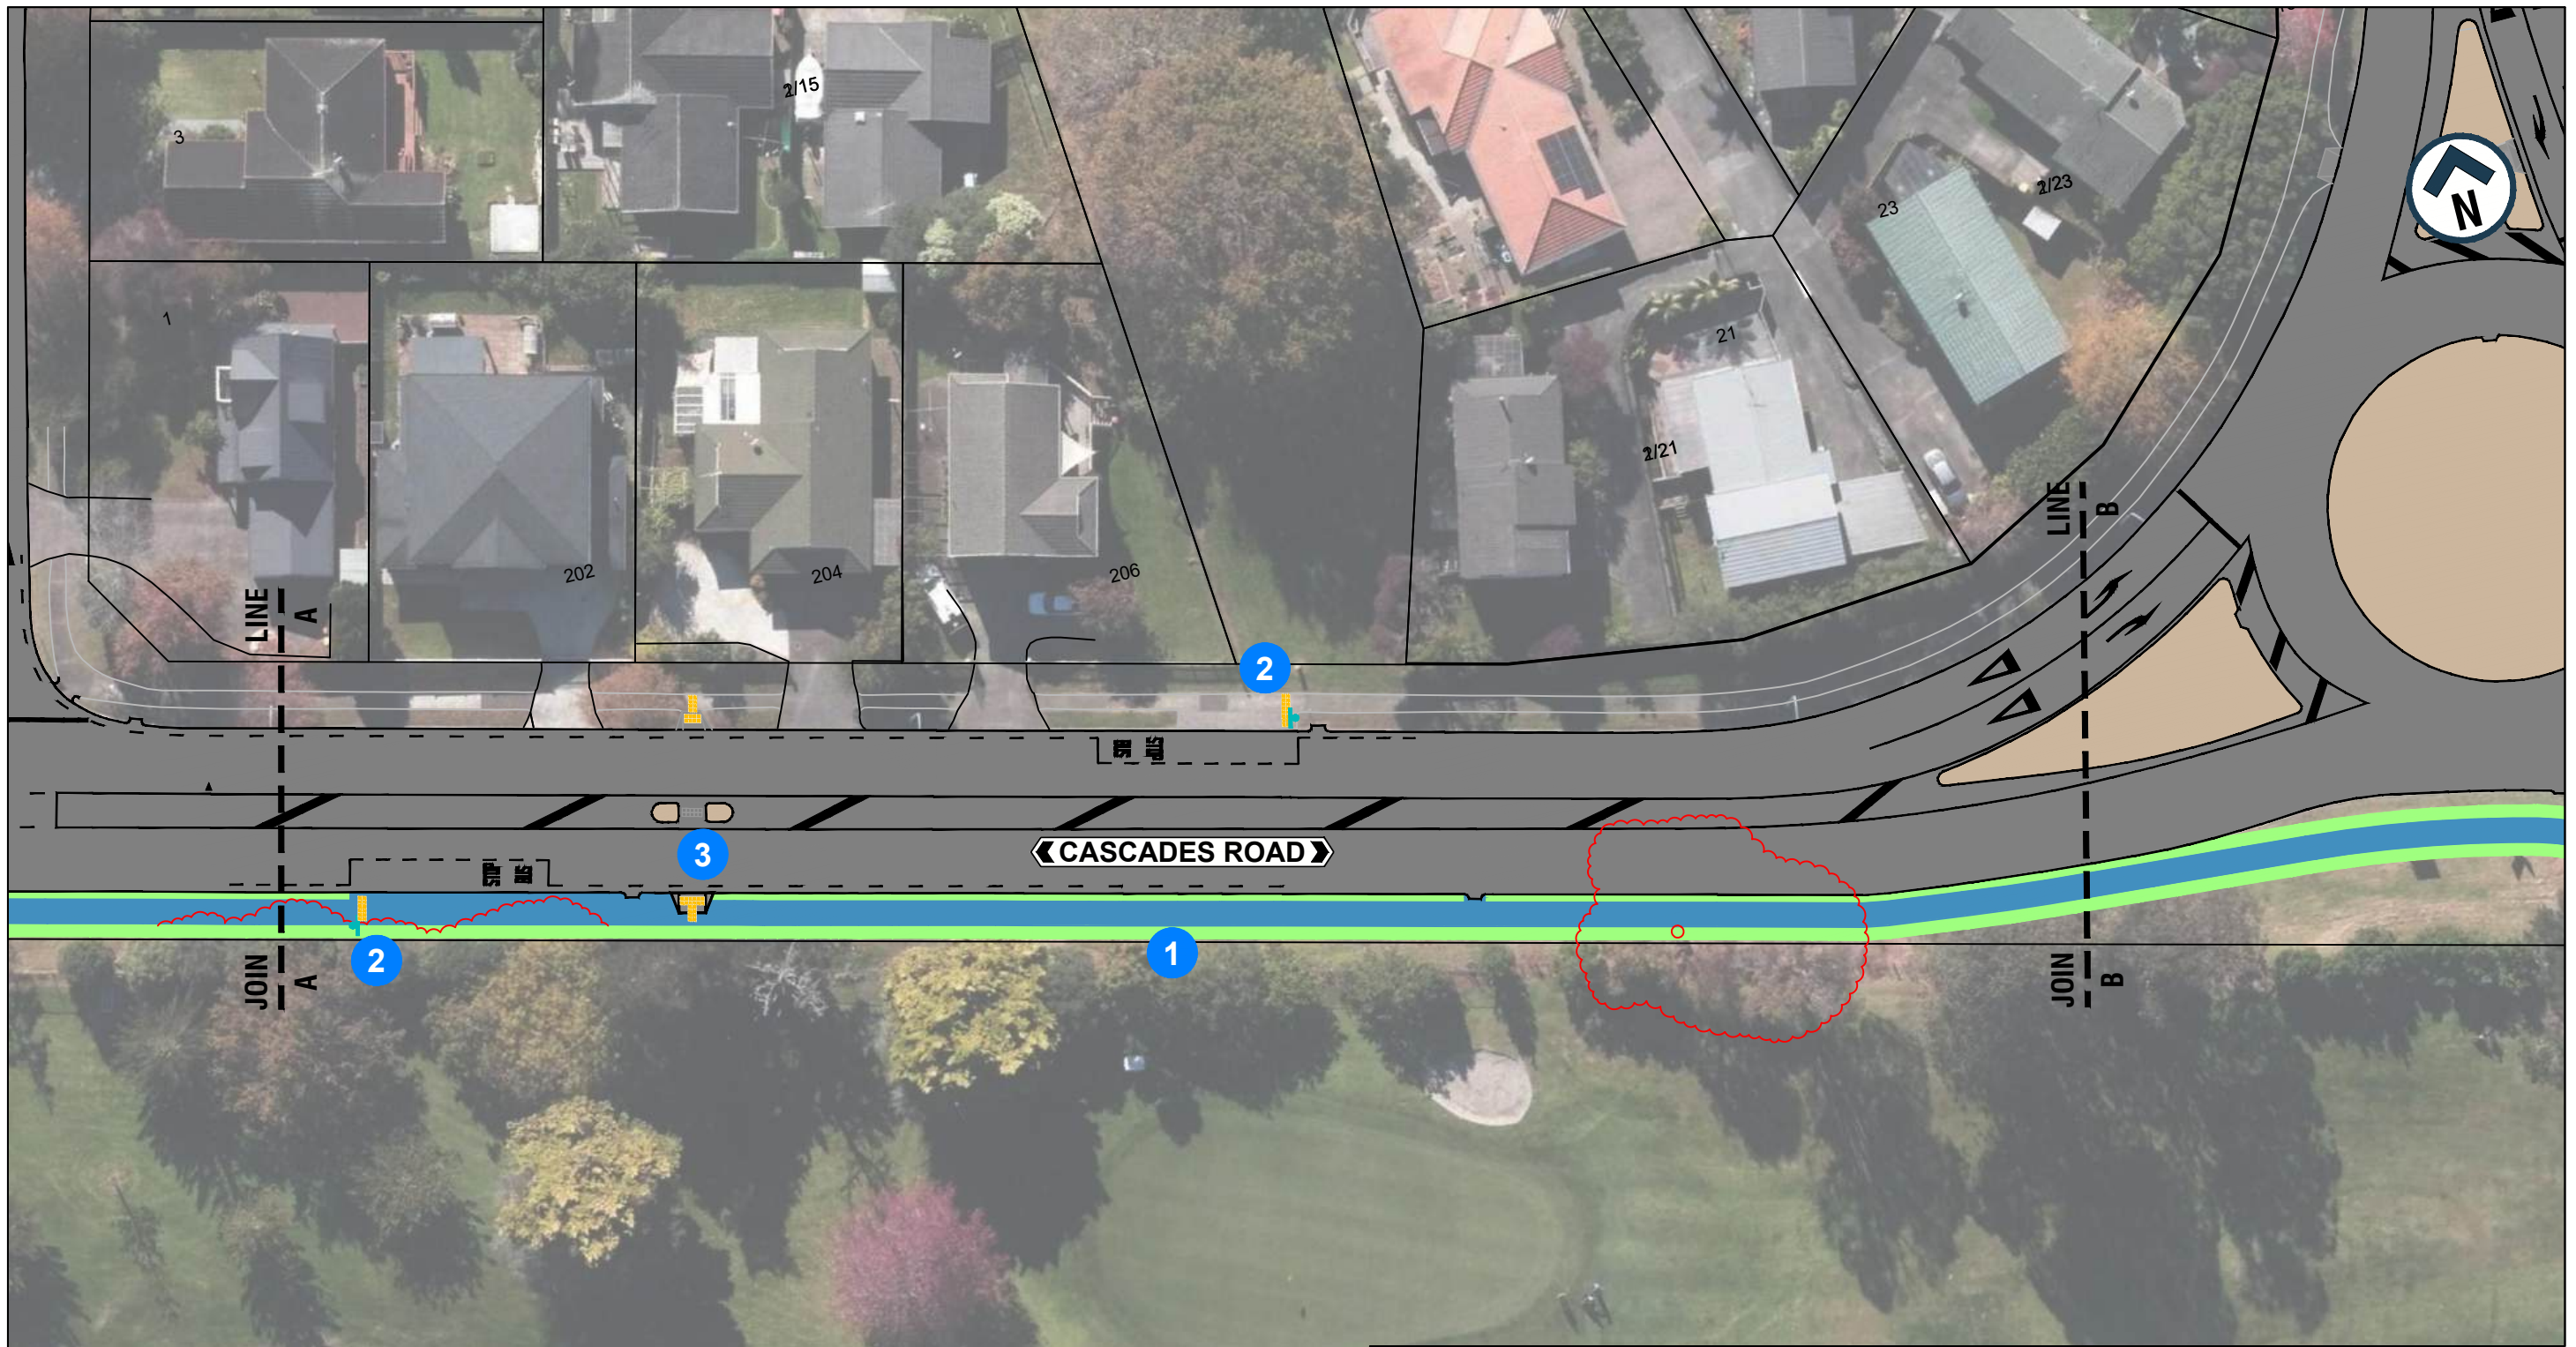

- 1 NEW CONCRETE FOOTPATH
- 2 CROSSING UPGRADE
- 3 BUS STOP UPGRADE

LEGEND:

- EXISTING KERB
- EXISTING ROAD MARKING
- EXISTING DRIVEWAY
- EXISTING TRAFFIC ISLAND
- NEW CONCRETE FOOTPATH
- REGRADE GRASS BERM
- NEW SIGN
- TREE REMOVAL / PRUNING



AUCKLAND TRANSPORT
PROPOSED PEDESTRIAN IMPROVEMENTS
CASCADES ROAD, BOTANY DOWNS

FOR ENGAGEMENT


Date Stamp 25/05/2026

| | | | |
|----|-------|----|-------|
| A1 | 1:250 | A3 | 1:500 |
|----|-------|----|-------|

Drawing No. T25060-3 002/004

Rev. **A**

200mm DO NOT SCALE - IF IN DOUBT, ASK
0 10 20 30 40 50 60 70 80 90 100 150 200mm
ORIGINAL SIZE A1

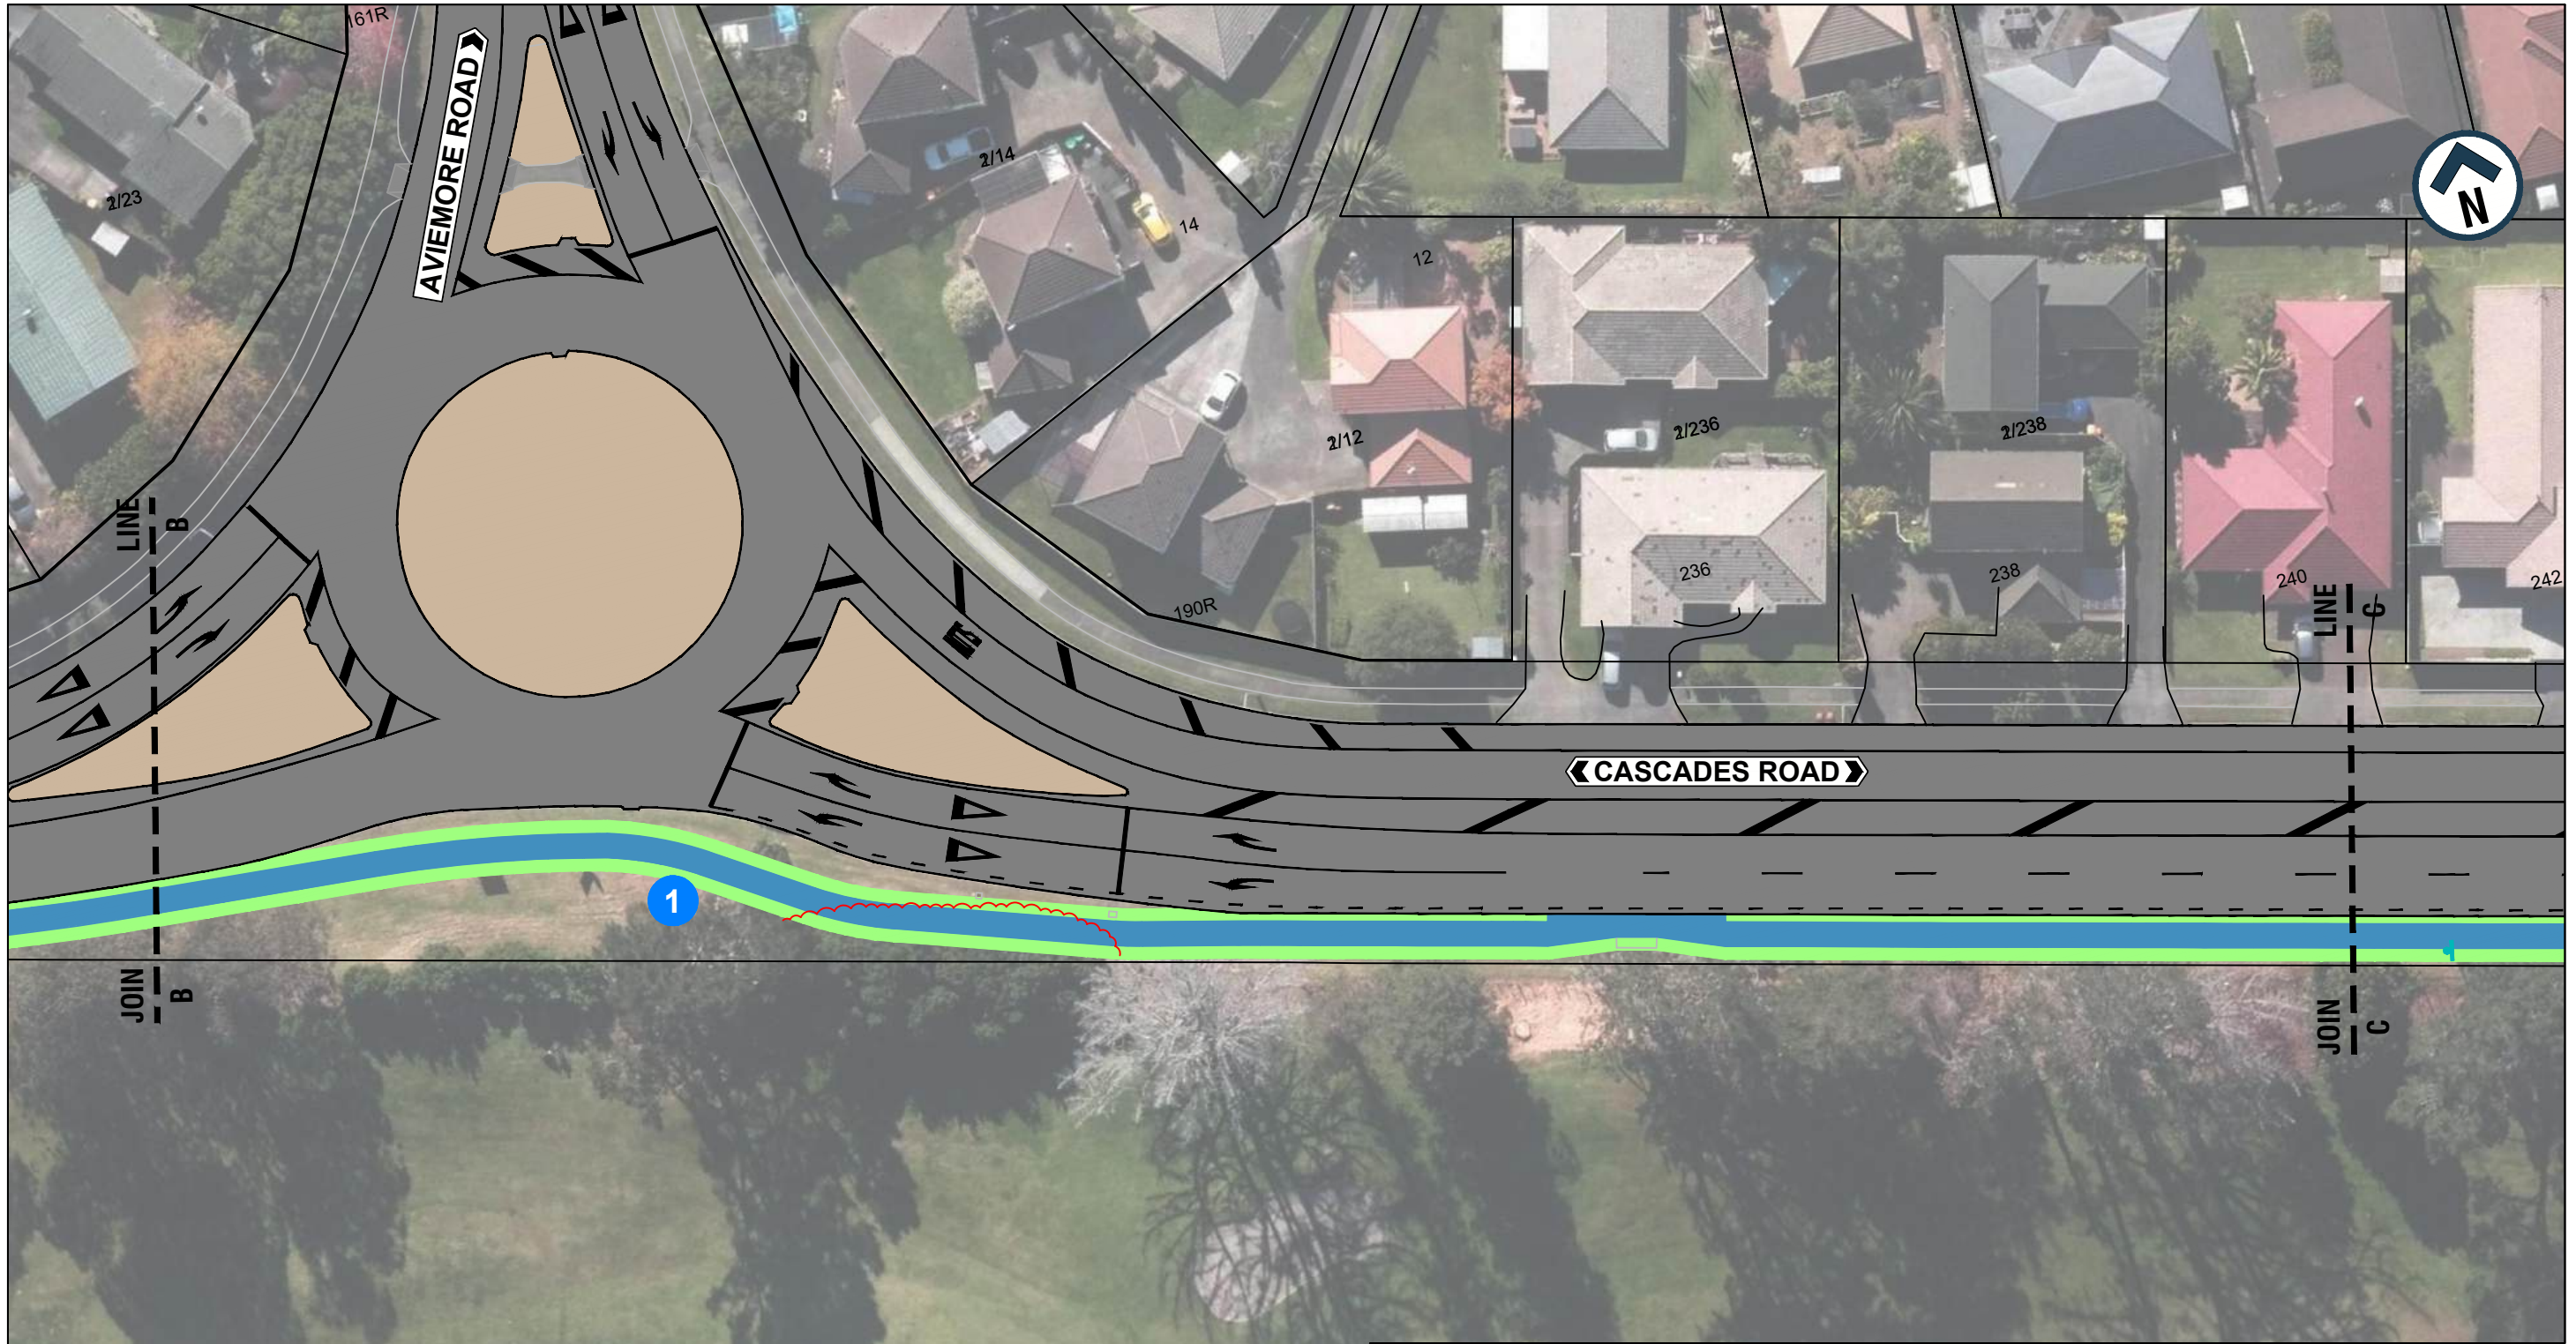

- 1** NEW CONCRETE FOOTPATH
- 2** CROSSING UPGRADE
- 3** BUS STOP UPGRADE


- LEGEND:**
- EXISTING KERB
 - EXISTING ROAD MARKING
 - EXISTING DRIVEWAY
 - EXISTING TRAFFIC ISLAND
 - NEW CONCRETE FOOTPATH
 - REGRADE GRASS BERM
 - NEW SIGN
 - TREE REMOVAL / PRUNING



AUCKLAND TRANSPORT
PROPOSED PEDESTRIAN IMPROVEMENTS
CASCADES ROAD, BOTANY DOWNS

| | | | |
|------------------------------|-------|----|---------------|
| FOR ENGAGEMENT | | | |
| Date Stamp 25/05/2026 | | | |
| A1 | 1:250 | A3 | 1:500 |
| Drawing No. T25060-3 003/004 | | | Rev. A |

200mm DO NOT SCALE - IF IN DOUBT, ASK
150
100
90
80
70
60
50
40
30
20
10
0
ORIGINAL SIZE A1

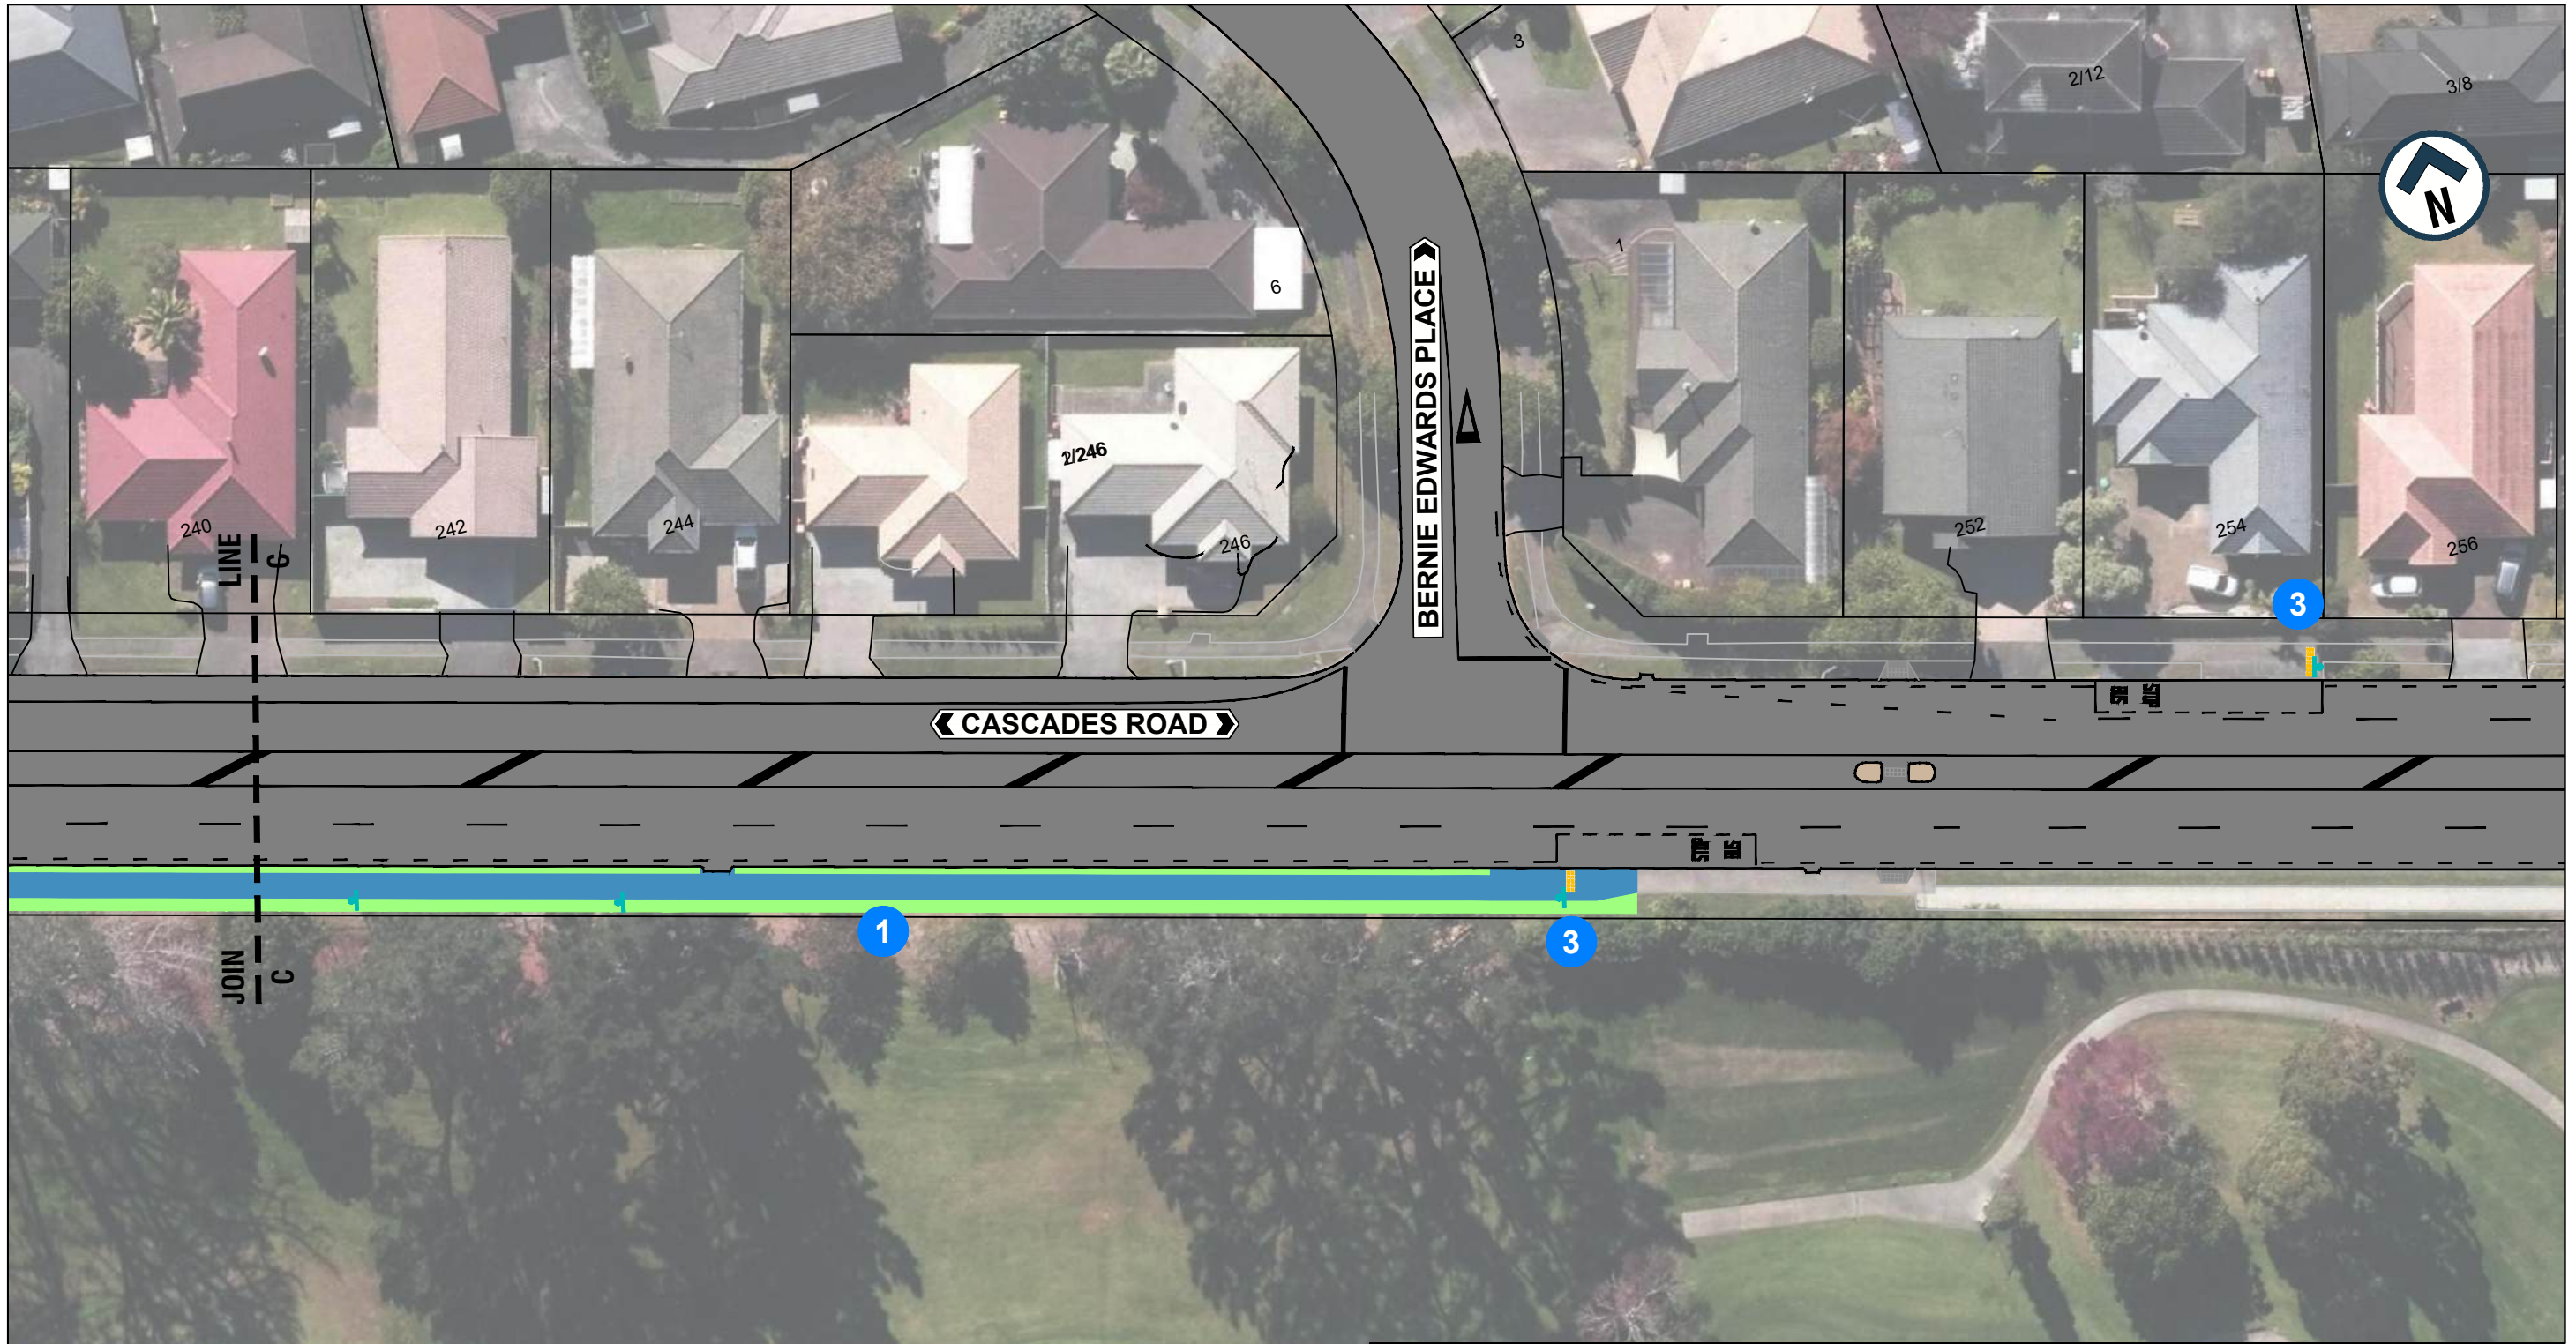

- 1 NEW CONCRETE FOOTPATH
- 2 CROSSING UPGRADE
- 3 BUS STOP UPGRADE

LEGEND:

- EXISTING KERB
- EXISTING ROAD MARKING
- EXISTING DRIVEWAY
- EXISTING TRAFFIC ISLAND
- NEW CONCRETE FOOTPATH
- REGRADE GRASS BERM
- NEW SIGN
- TREE REMOVAL / PRUNING



AUCKALDN TRANSPORT
PROPOSED PEDESTRIAN IMPROVEMENTS
CASCADDES ROAD, BOTANY DOWNS

FOR ENGAGEMENT

Date Stamp 25/05/2026

| | | | |
|----|-------|----|-------|
| A1 | 1:250 | A3 | 1:500 |
|----|-------|----|-------|

Drawing No. T25060-3 004/004

Rev. A