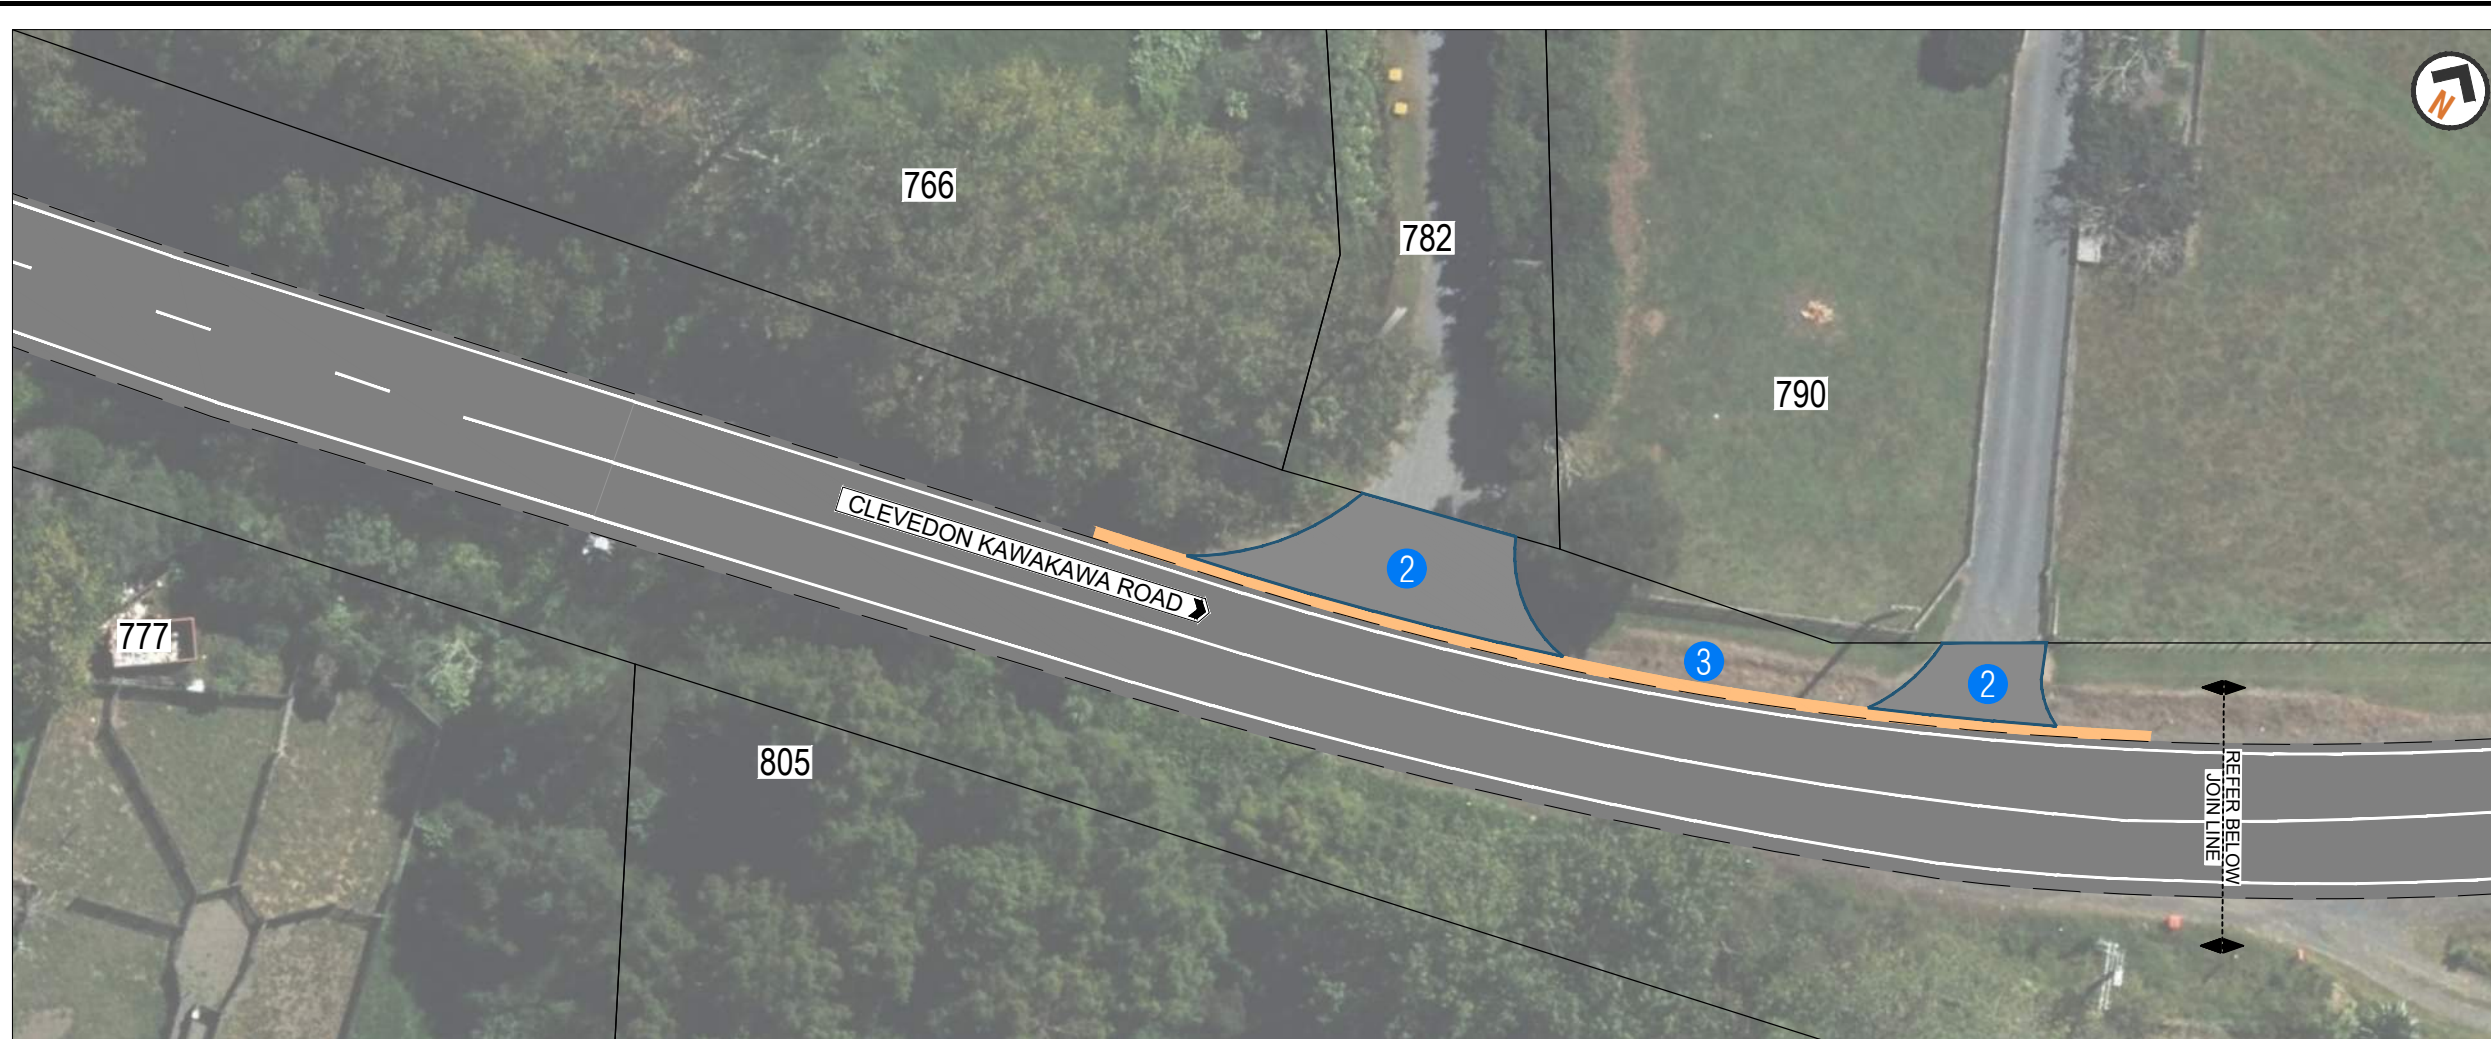


DO NOT SCALE - IF IN DOUBT, ASK
200mm
150
100
90
80
70
60
50
40
30
20
10
0
ORIGINAL SIZE A1

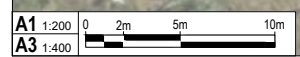
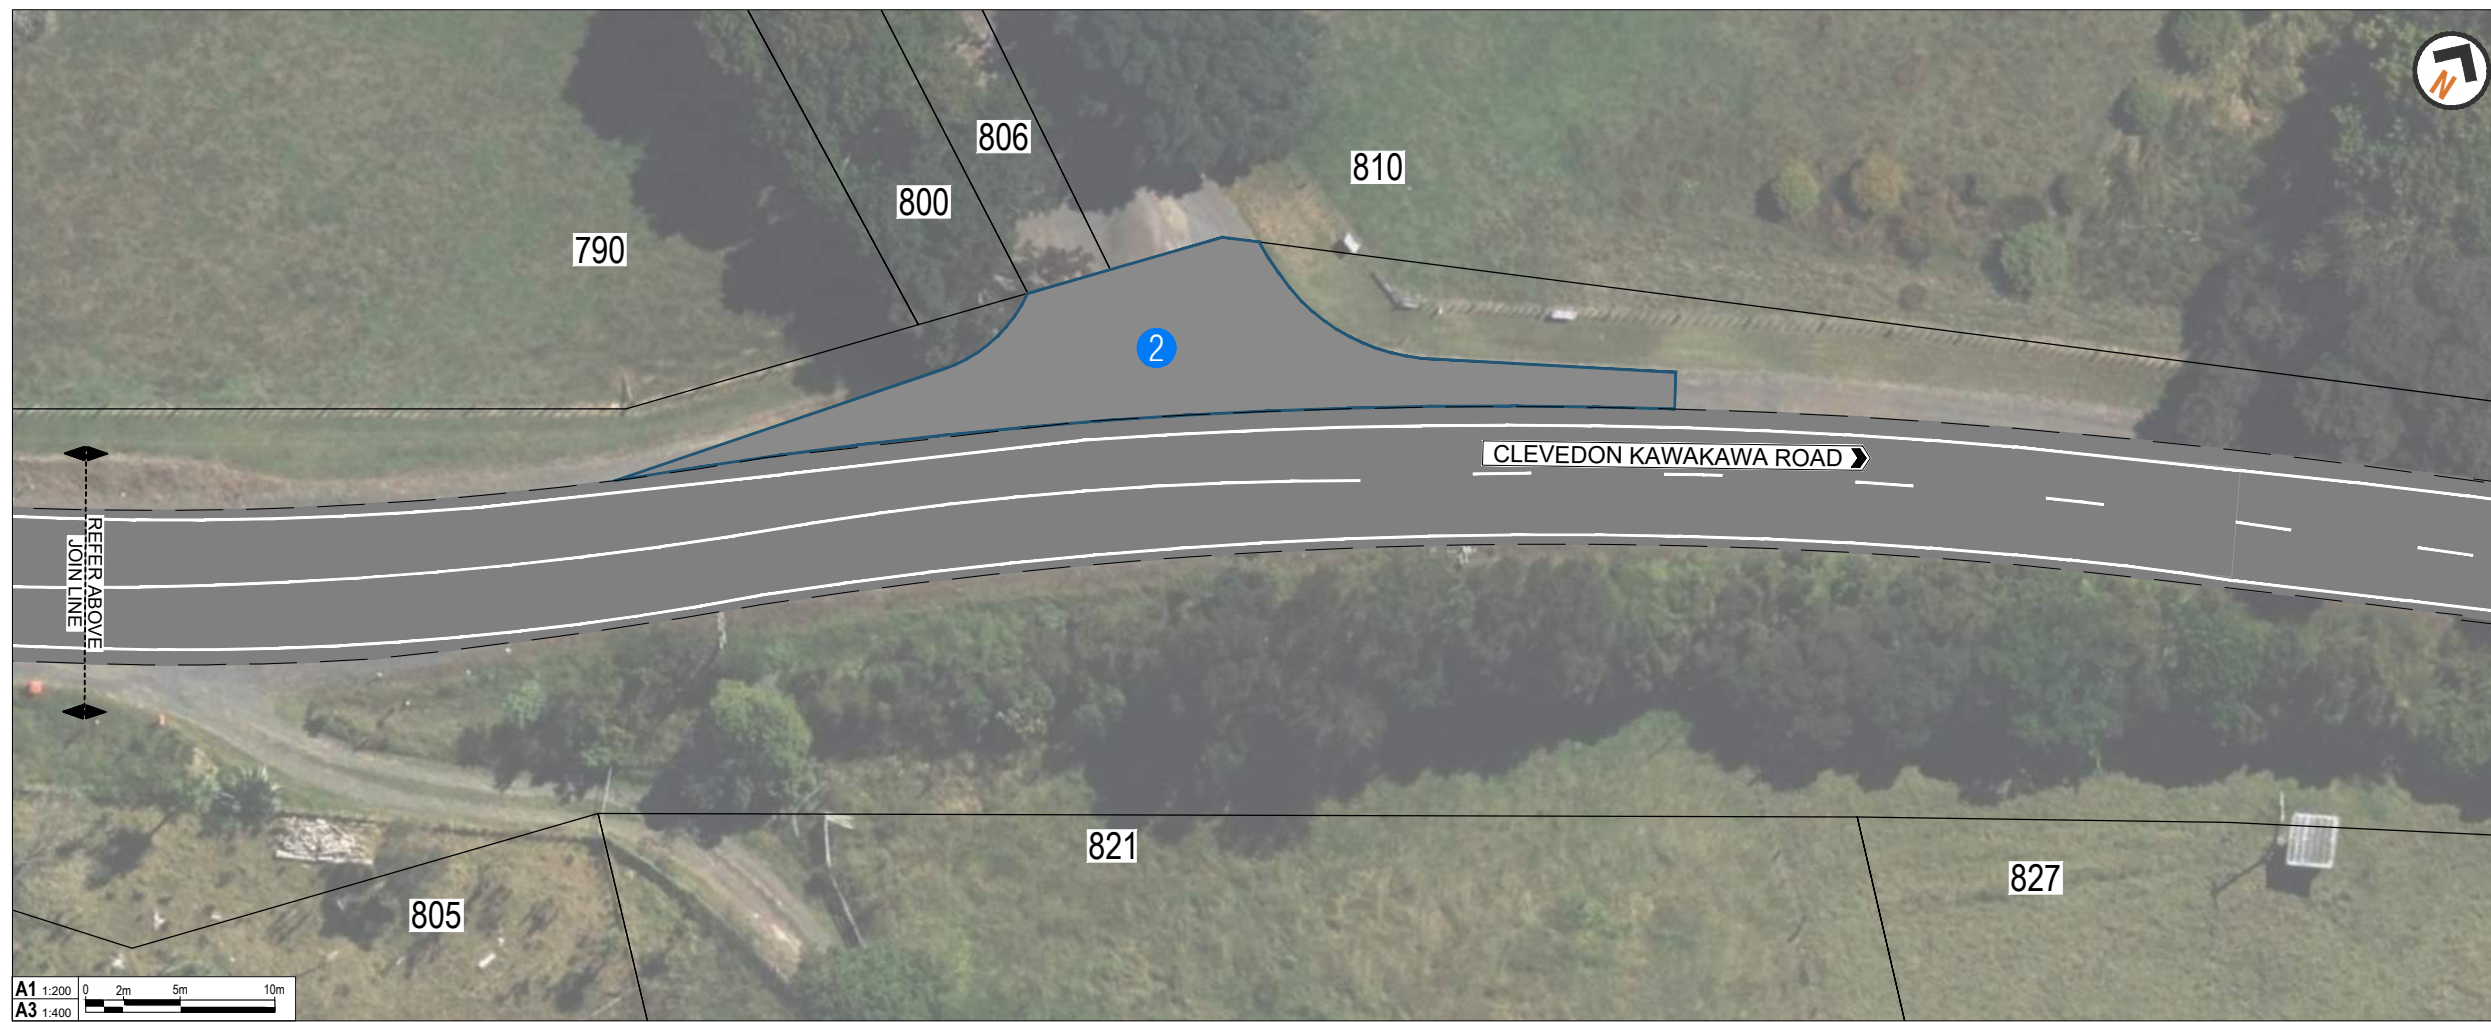



LEGEND

	ROAD MARKING
	EXISTING NO PARKING LINES
	EXISTING EDGE OF SEAL
	NEW ROAD SURFACE IMPROVEMENT
	NEW DRIVEWAY SEALING
	NEW SEAL WIDENING
	NEW SIGN
	EXISTING SIGN
	EXISTING GUARDRAIL

KEY

	NEW ROAD SURFACE IMPROVEMENT
	SEAL EXISTING DRIVEWAYS TO PREVENT GRAVEL MIGRATION
	SEAL GRAVEL SHOULDER TO PREVENT GRAVEL MIGRATION
	NEW SPEED ACTIVATED WARNING SIGN

AUCKLAND TRANSPORT
CLEVEDON-KAWAKAWA ROAD -
ADDITIONAL TREATMENTS

SHEET 11 OF 12

Status Stamp	PUBLIC ENGAGEMENT		
Date Stamp	15/06/2026		
A1 Scale	1:200	A3 Scale	1:400
Drawing No.	2025-AT-20-06_G211		Rev.
			B