
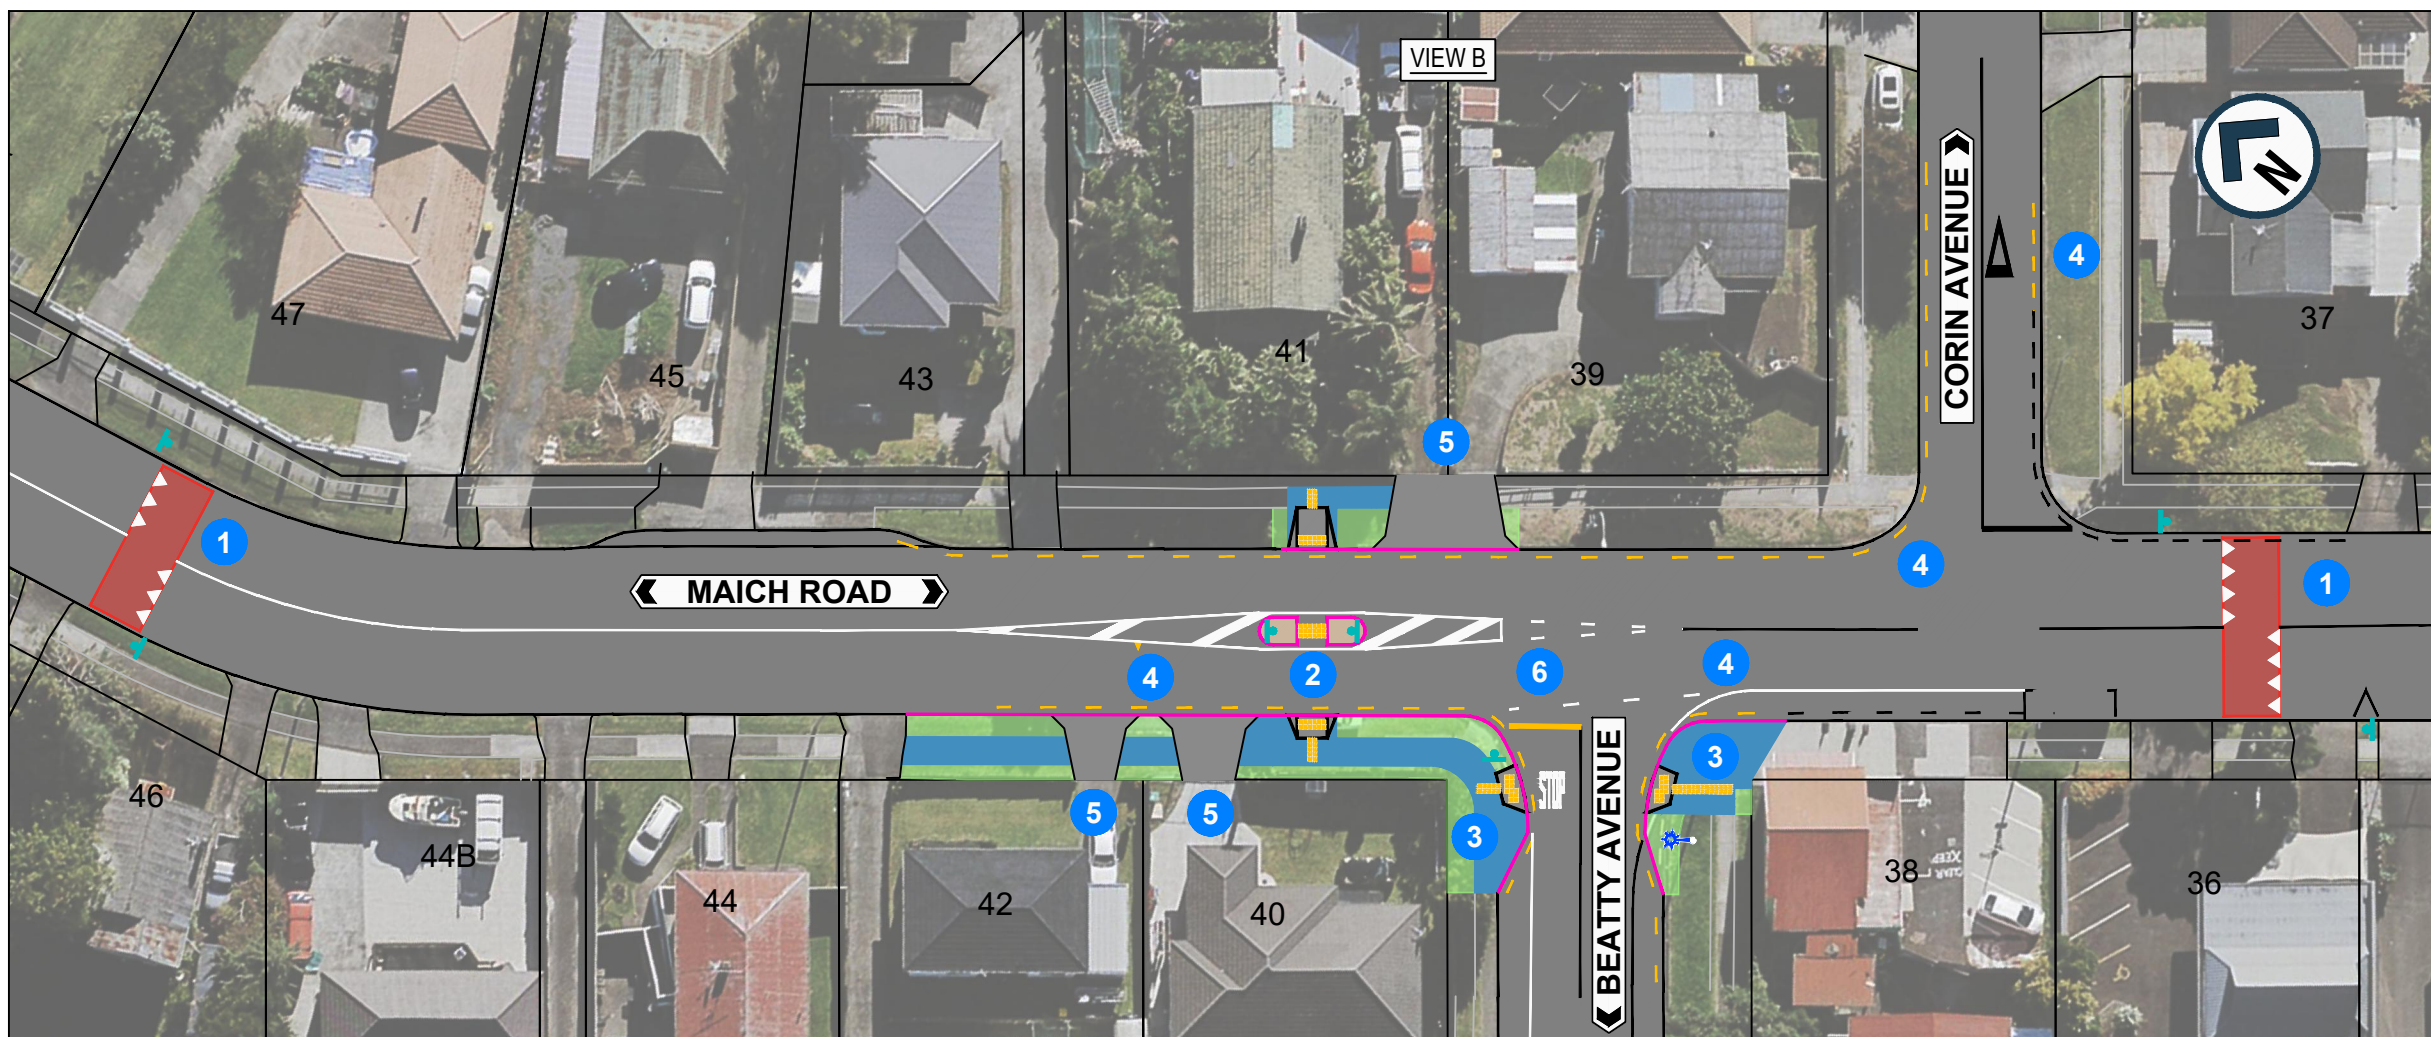


200mm DO NOT SCALE - IF IN DOUBT, ASK
150
100
90
80
70
60
50
40
30
20
10
0
ORIGINAL SIZE A1

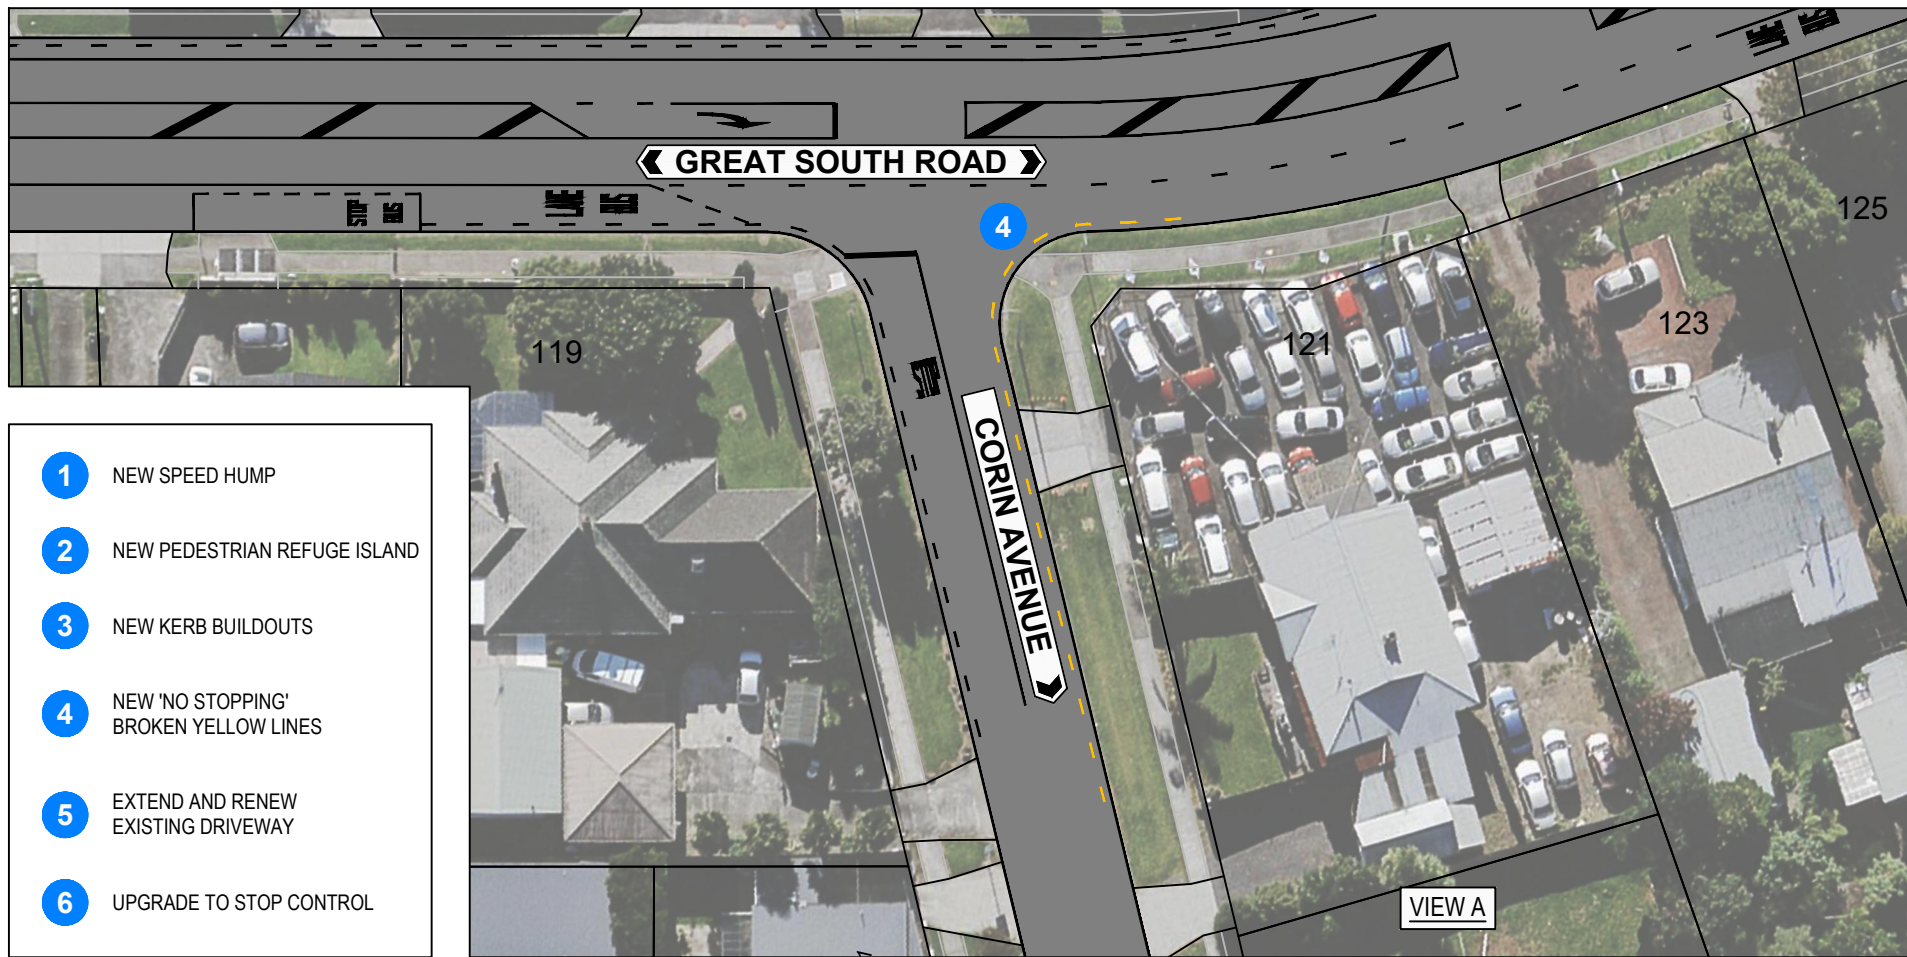

- LEGEND:**
- EXISTING KERB / FENCE
 - NEW KERB
 - NEW TRAFFIC ISLAND
 - EXISTING ROADMARKING
 - NEW WHITE ROADMARKING
 - NEW YELLOW ROADMARKING
 - NEW PRAM CROSSING
 - NEW TACTILE PAVERS
 - RENEW EXISTING DRIVEWAY
 - NEW FOOTPATH
 - NEW GRASS BERM
 - NEW SPEED HUMP
 - NEW SIGN
 - NEW STREETLIGHT

AT

AUCKLAND TRANSPORT
MINOR SAFETY IMPROVEMENTS FOR
MAICH ROAD / BEATTY AVENUE /
GREAT SOUTH ROAD

FOR INFORMATION

Date Stamp: 11/09/2024

A1	1:250	A3	1:500
----	-------	----	-------

Drawing No. PAGE 1 OF 1