



PAKURANGA DOMAIN

PIGEON MOUNTAIN ROAD

GILLS ROAD

LINE A

JOIN A

200mm DO NOT SCALE - IF IN DOUBT, ASK  
150  
100  
90  
80  
70  
60  
50  
40  
30  
20  
10  
0  
ORIGINAL SIZE A1



- 1 NEW CONCRETE FOOTPATH
- 2 NEW INTERSECTION CROSSING UPGRADE
- 3 NEW KERB REALIGNMENT
- 4 NEW KERB AND CHANNEL
- 5 NEW STAIR CONNECTION TO PAKURANGA DOMAIN

**LEGEND:**

EXISTING KERB	NEW TRAFFIC ISLAND
NEW KERB	NEW CONCRETE FOOTPATH
EXISTING ROAD MARKING	REGRADE GRASS BERM
NEW WHITE ROAD MARKING	NEW SIGN
NEW YELLOW ROADMARKING / NO STOPPING YELLOW LINE	TREE PRUNING
EXISTING DRIVEWAY	

AUCKLAND TRANSPORT  
PROPOSED PEDESTRIAN IMPROVEMENTS  
GILLS ROAD, HALF MOON BAY

FOR ENGAGEMENT

Date Stamp: 22/05/2026

A1 Scale: 1:250	A3 Scale: 1:500
--------------------	--------------------

Drawing No: T25060-4 001/003

Rev: **A**


200mm DO NOT SCALE - IF IN DOUBT, ASK  
150  
100  
90  
80  
70  
60  
50  
40  
30  
20  
10  
0  
ORIGINAL SIZE A1



- 1 NEW CONCRETE FOOTPATH
- 2 NEW INTERSECTION CROSSING UPGRADE
- 3 NEW KERB REALIGNMENT
- 4 NEW KERB AND CHANNEL
- 5 NEW STAIR CONNECTION TO PAKURANGA DOMAIN

**LEGEND:**

EXISTING KERB	NEW TRAFFIC ISLAND
NEW KERB	NEW CONCRETE FOOTPATH
EXISTING ROAD MARKING	REGRADE GRASS BERM
NEW WHITE ROAD MARKING	NEW SIGN
NEW YELLOW ROADMARKING / NO STOPPING YELLOW LINE	TREE PRUNING
EXISTING DRIVEWAY	



AUCKLAND TRANSPORT  
PROPOSED PEDESTRIAN IMPROVEMENTS  
GILLS ROAD, HALF MOON BAY

FOR ENGAGEMENT

Date Stamp: 22/05/2026

A1	1:250	A3	1:500
----	-------	----	-------

Drawing No. T25060-4 002/003


**A**



PAKURANGA DOMAIN

GILLS ROAD


200mm DO NOT SCALE - IF IN DOUBT, ASK  
150  
100  
90  
80  
70  
60  
50  
40  
30  
20  
10  
0  
ORIGINAL SIZE A1

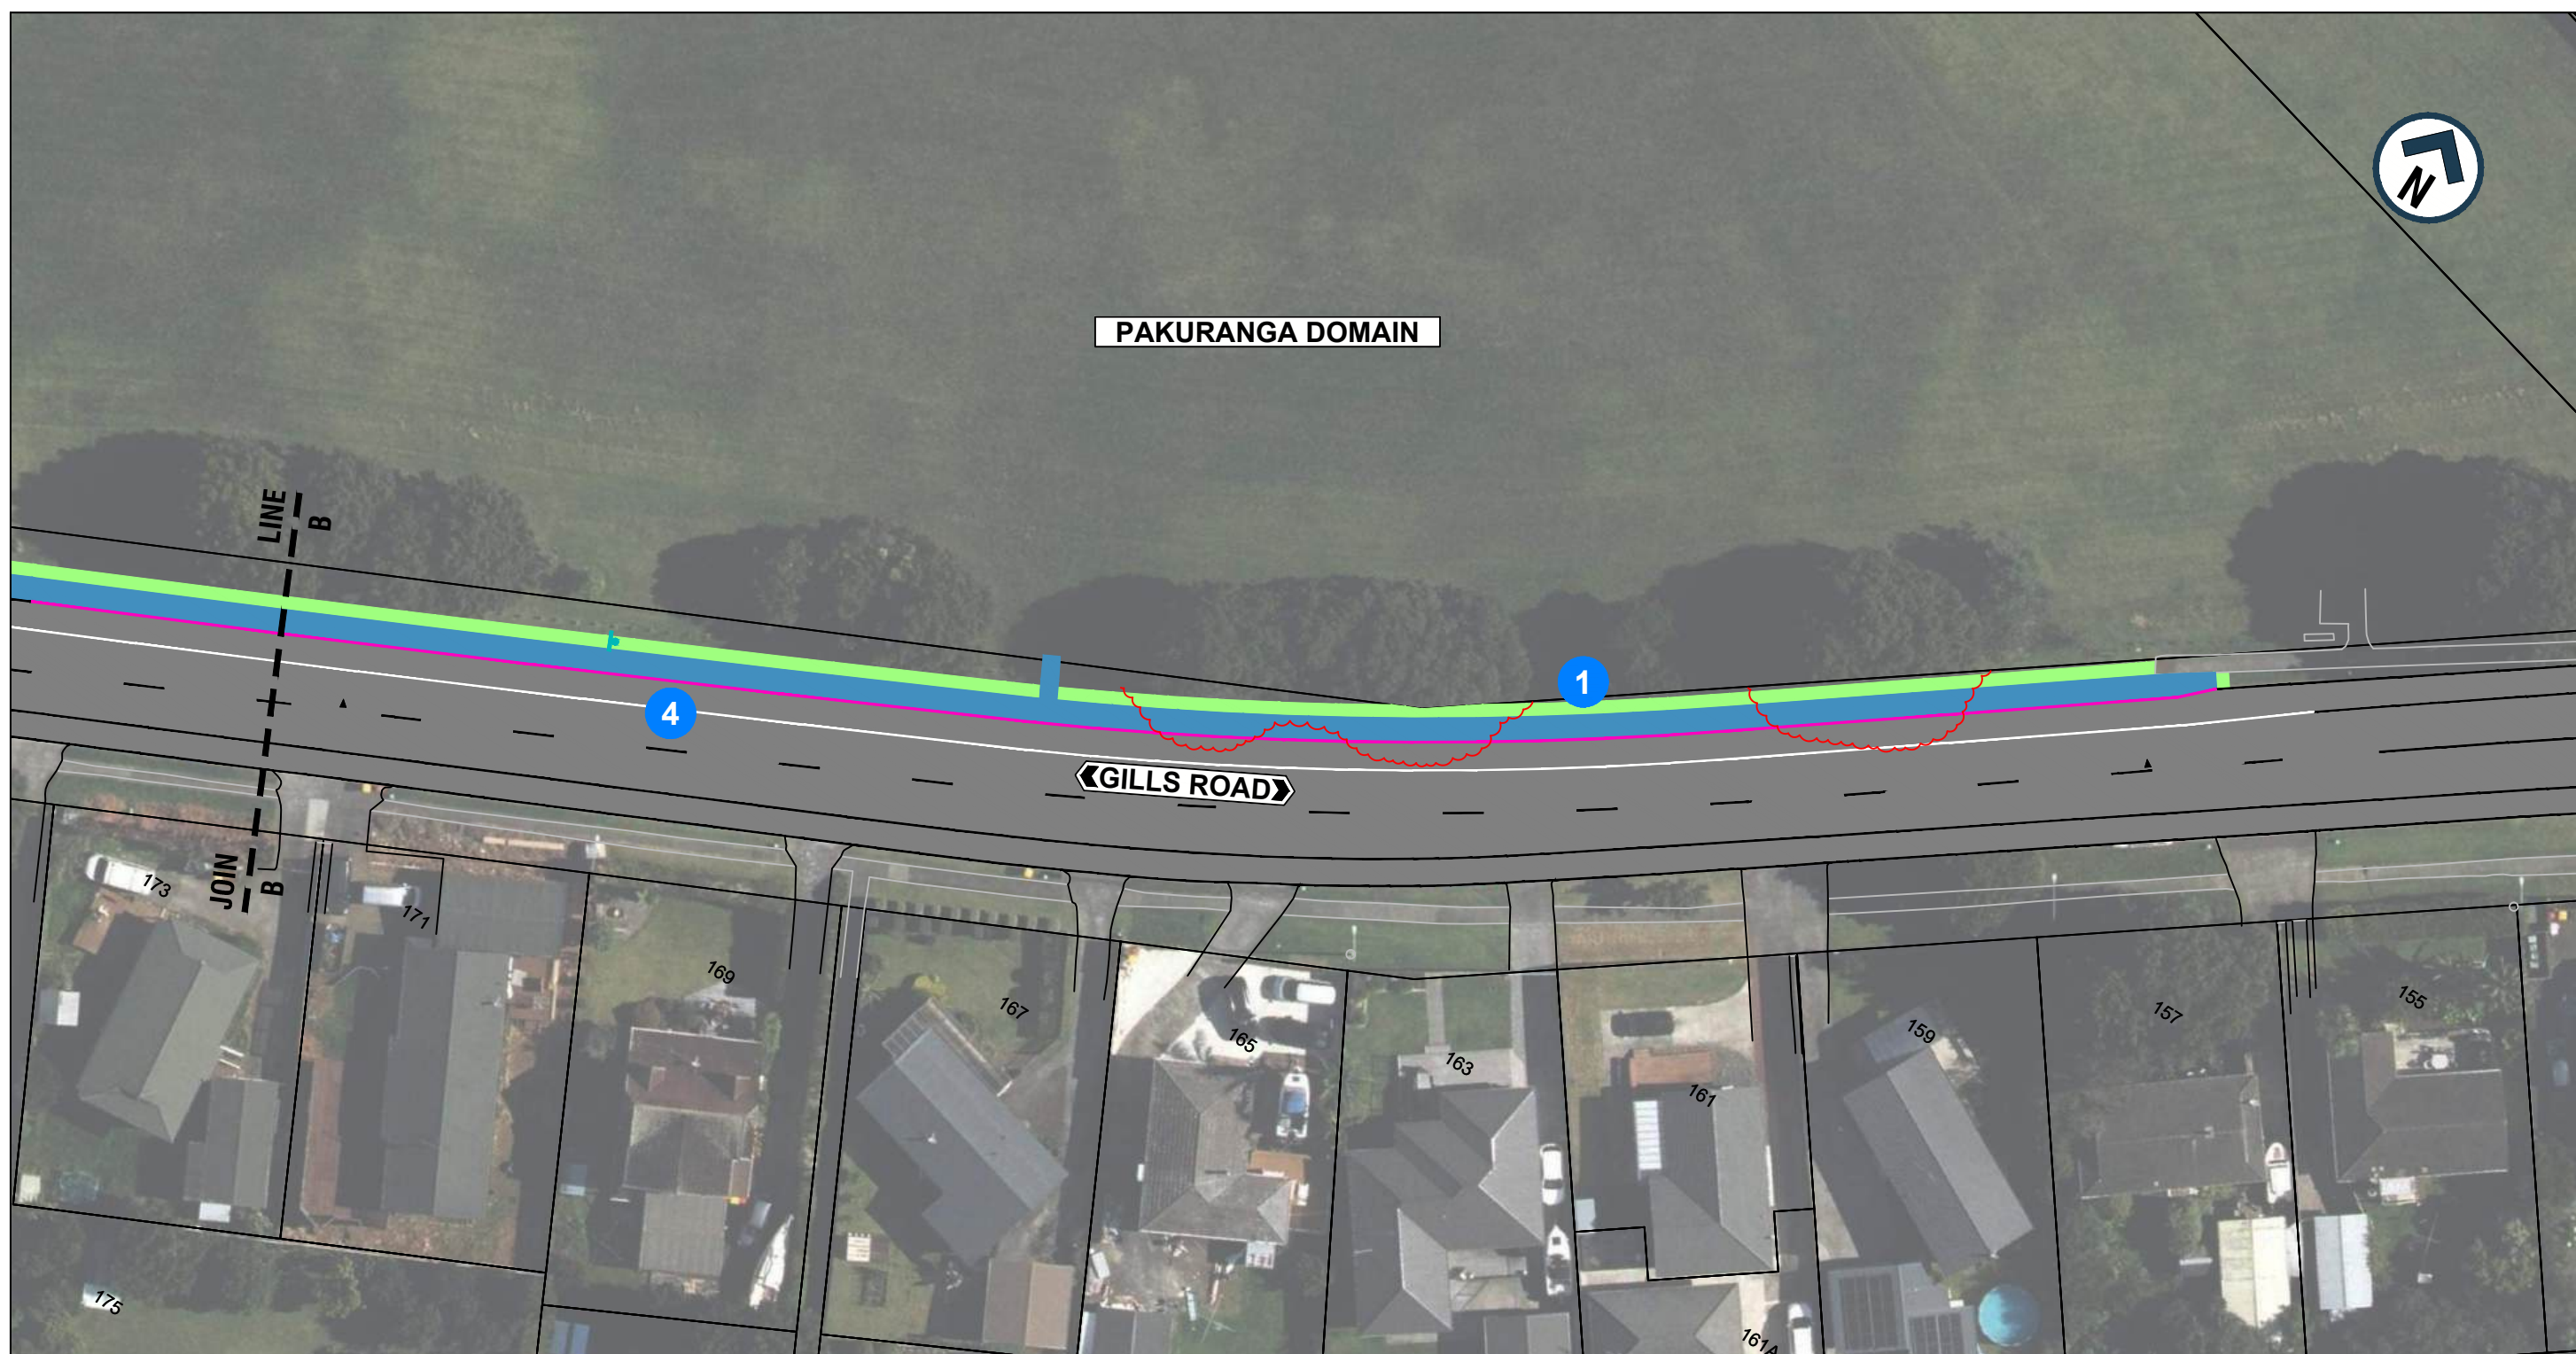

- 1 NEW CONCRETE FOOTPATH
- 2 NEW INTERSECTION CROSSING UPGRADE
- 3 NEW KERB REALIGNMENT
- 4 NEW KERB AND CHANNEL
- 5 NEW STAIR CONNECTION TO PAKURANGA DOMAIN

**LEGEND:**

EXISTING KERB	NEW TRAFFIC ISLAND
NEW KERB	NEW CONCRETE FOOTPATH
EXISTING ROAD MARKING	REGRADE GRASS BERM
NEW WHITE ROAD MARKING	NEW SIGN
NEW YELLOW ROADMARKING / NO STOPPING YELLOW LINE	TREE PRUNING
EXISTING DRIVEWAY	



AUCKLAND TRANSPORT  
PROPOSED PEDESTRIAN IMPROVEMENTS  
GILLS ROAD, HALF MOON BAY

FOR ENGAGEMENT

Date Stamp: 22/05/2026

A1 Scale: 1:250	A3 Scale: 1:500
--------------------	--------------------

Drawing No: T25060-4 003/003

Rev: **A**