


200mm
150
100
90
80
70
60
50
40
30
20
10
0
ORIGINAL SIZE A1

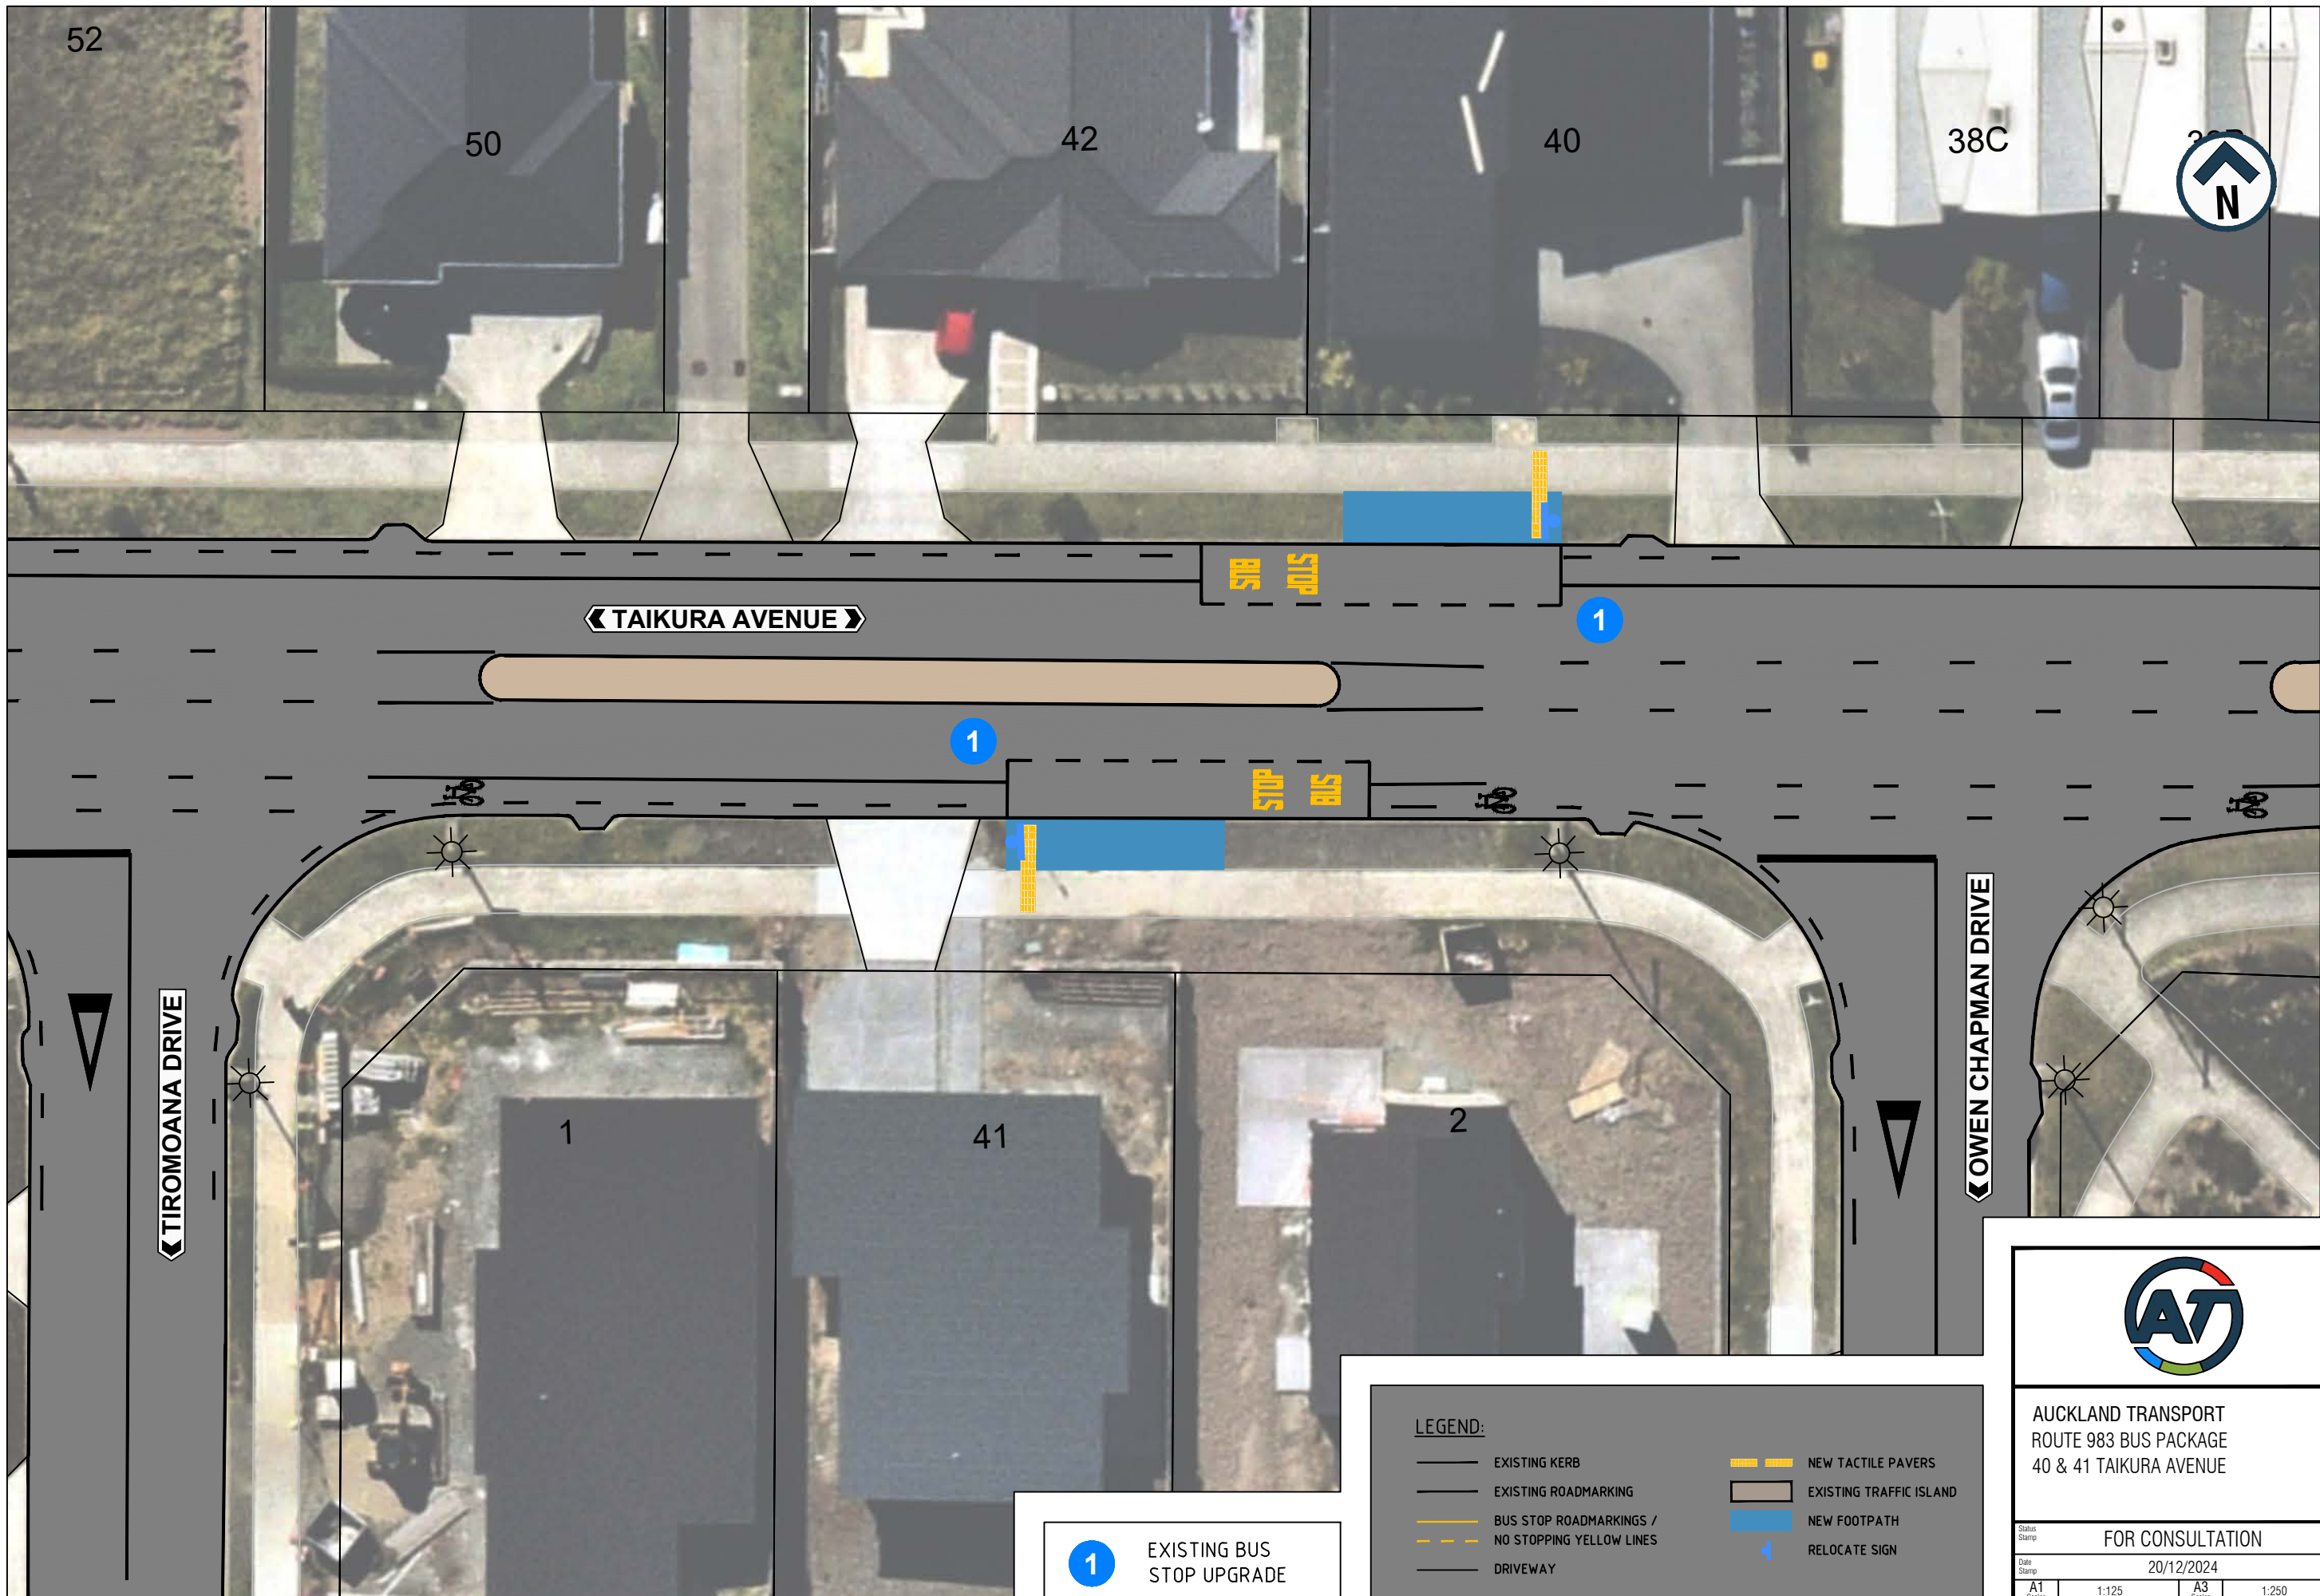

1 EXISTING BUS STOP UPGRADE

LEGEND:

—	EXISTING KERB	▨	NEW TACTILE PAVERS
---	EXISTING ROADMARKING	▨	EXISTING TRAFFIC ISLAND
---	BUS STOP ROADMARKINGS / NO STOPPING YELLOW LINES	▨	NEW FOOTPATH
---	DRIVEWAY	+	RELOCATE SIGN



AUCKLAND TRANSPORT
ROUTE 983 BUS PACKAGE
40 & 41 TAIKURA AVENUE

FOR CONSULTATION

Date Stamp: 20/12/2024
A1 Scale: 1:125 | A3 Scale: 1:250

Sheet No. SHEET 1 OF 1 | Rev. **A**