


ORIGINAL SIZE A1

200mm DO NOT SCALE - IF IN DOUBT, ASK

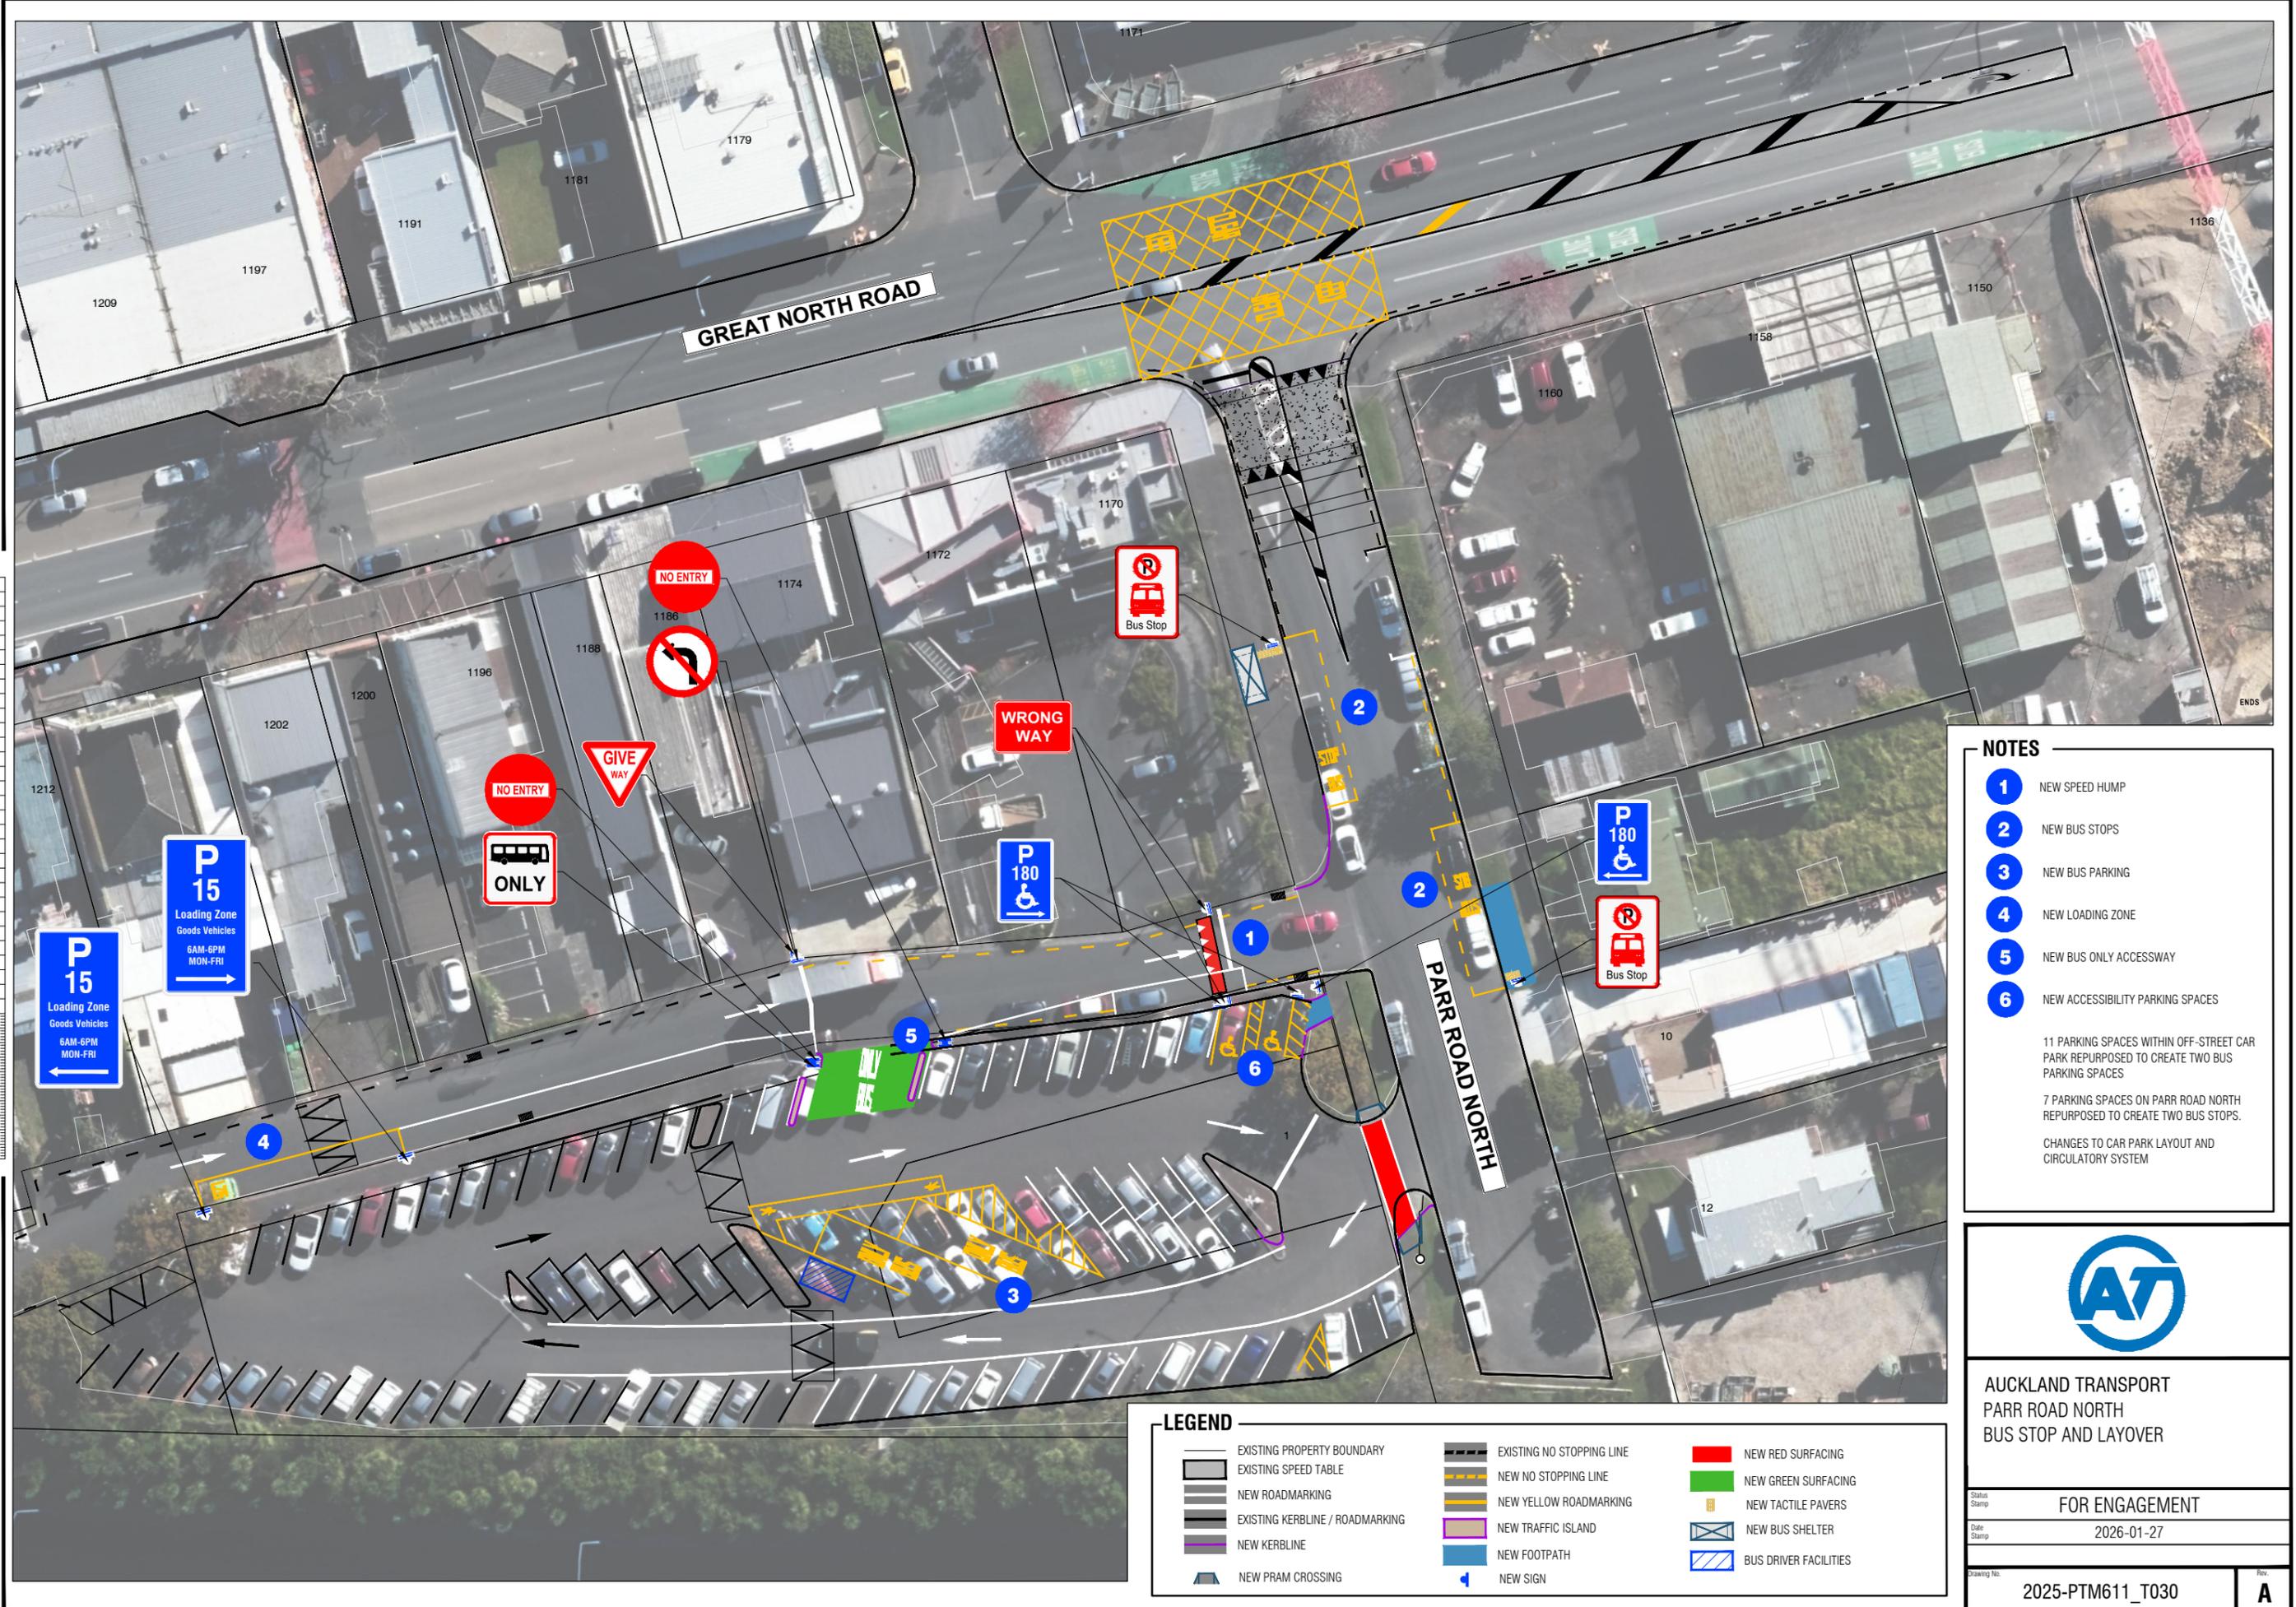

- NOTES**
- 1 NEW SPEED HUMPH
 - 2 NEW BUS STOPS
 - 3 NEW BUS PARKING
 - 4 NEW LOADING ZONE
 - 5 NEW BUS ONLY ACCESSWAY
 - 6 NEW ACCESSIBILITY PARKING SPACES
- 11 PARKING SPACES WITHIN OFF-STREET CAR PARK REPURPOSED TO CREATE TWO BUS PARKING SPACES
- 7 PARKING SPACES ON PARR ROAD NORTH REPURPOSED TO CREATE TWO BUS STOPS.
- CHANGES TO CAR PARK LAYOUT AND CIRCULATORY SYSTEM



**AUCKLAND TRANSPORT
PARR ROAD NORTH
BUS STOP AND LAYOVER**

Status Stamp: FOR ENGAGEMENT
Date Stamp: 2026-01-27

LEGEND

EXISTING PROPERTY BOUNDARY	EXISTING NO STOPPING LINE	NEW RED SURFACING
EXISTING SPEED TABLE	NEW NO STOPPING LINE	NEW GREEN SURFACING
NEW ROADMARKING	NEW YELLOW ROADMARKING	NEW TACTILE PAVERS
EXISTING KERBLINE / ROADMARKING	NEW TRAFFIC ISLAND	NEW BUS SHELTER
NEW KERBLINE	NEW FOOTPATH	BUS DRIVER FACILITIES
NEW PRAM CROSSING	NEW SIGN	