

200mm DO NOT SCALE - IF IN DOUBT, ASK  
150  
100  
90  
80  
70  
60  
50  
40  
30  
20  
10  
0  
ORIGINAL SIZE A1



COX'S BAY RESERVE

REGINA STREET

EDGARS ROAD

- 1** NEW CONCRETE FOOTPATH
- 2** NEW TREE
- 3** NEW CYCLE ACCESS

**LEGEND:**


	EXISTING KERB
	EXISTING ROAD MARKING
	NEW WHITE ROAD MARKING
	EXISTING DRIVEWAY
	REGRADE GRASS BERM
	EXISTING FOOTPATH
	NEW FOOTPATH / SHARED PATH
	NEW CYCLE RAMP
	NEW TREE
	NEW SIGN



AUCKLAND TRANSPORT  
PEDESTRIAN & CYCLING IMPROVEMENTS  
REGINA STREET  
WESTMERE

FOR ENGAGEMENT			
Date Stamp 26/09/2025			
A1 Scale 1:250	A3 Scale 1:500		Rev. A
Drawing No. 25037-3 001/003			

ORIGINAL SIZE A1 0 10 20 30 40 50 60 70 80 90 100 150 200mm DO NOT SCALE - IF IN DOUBT, ASK

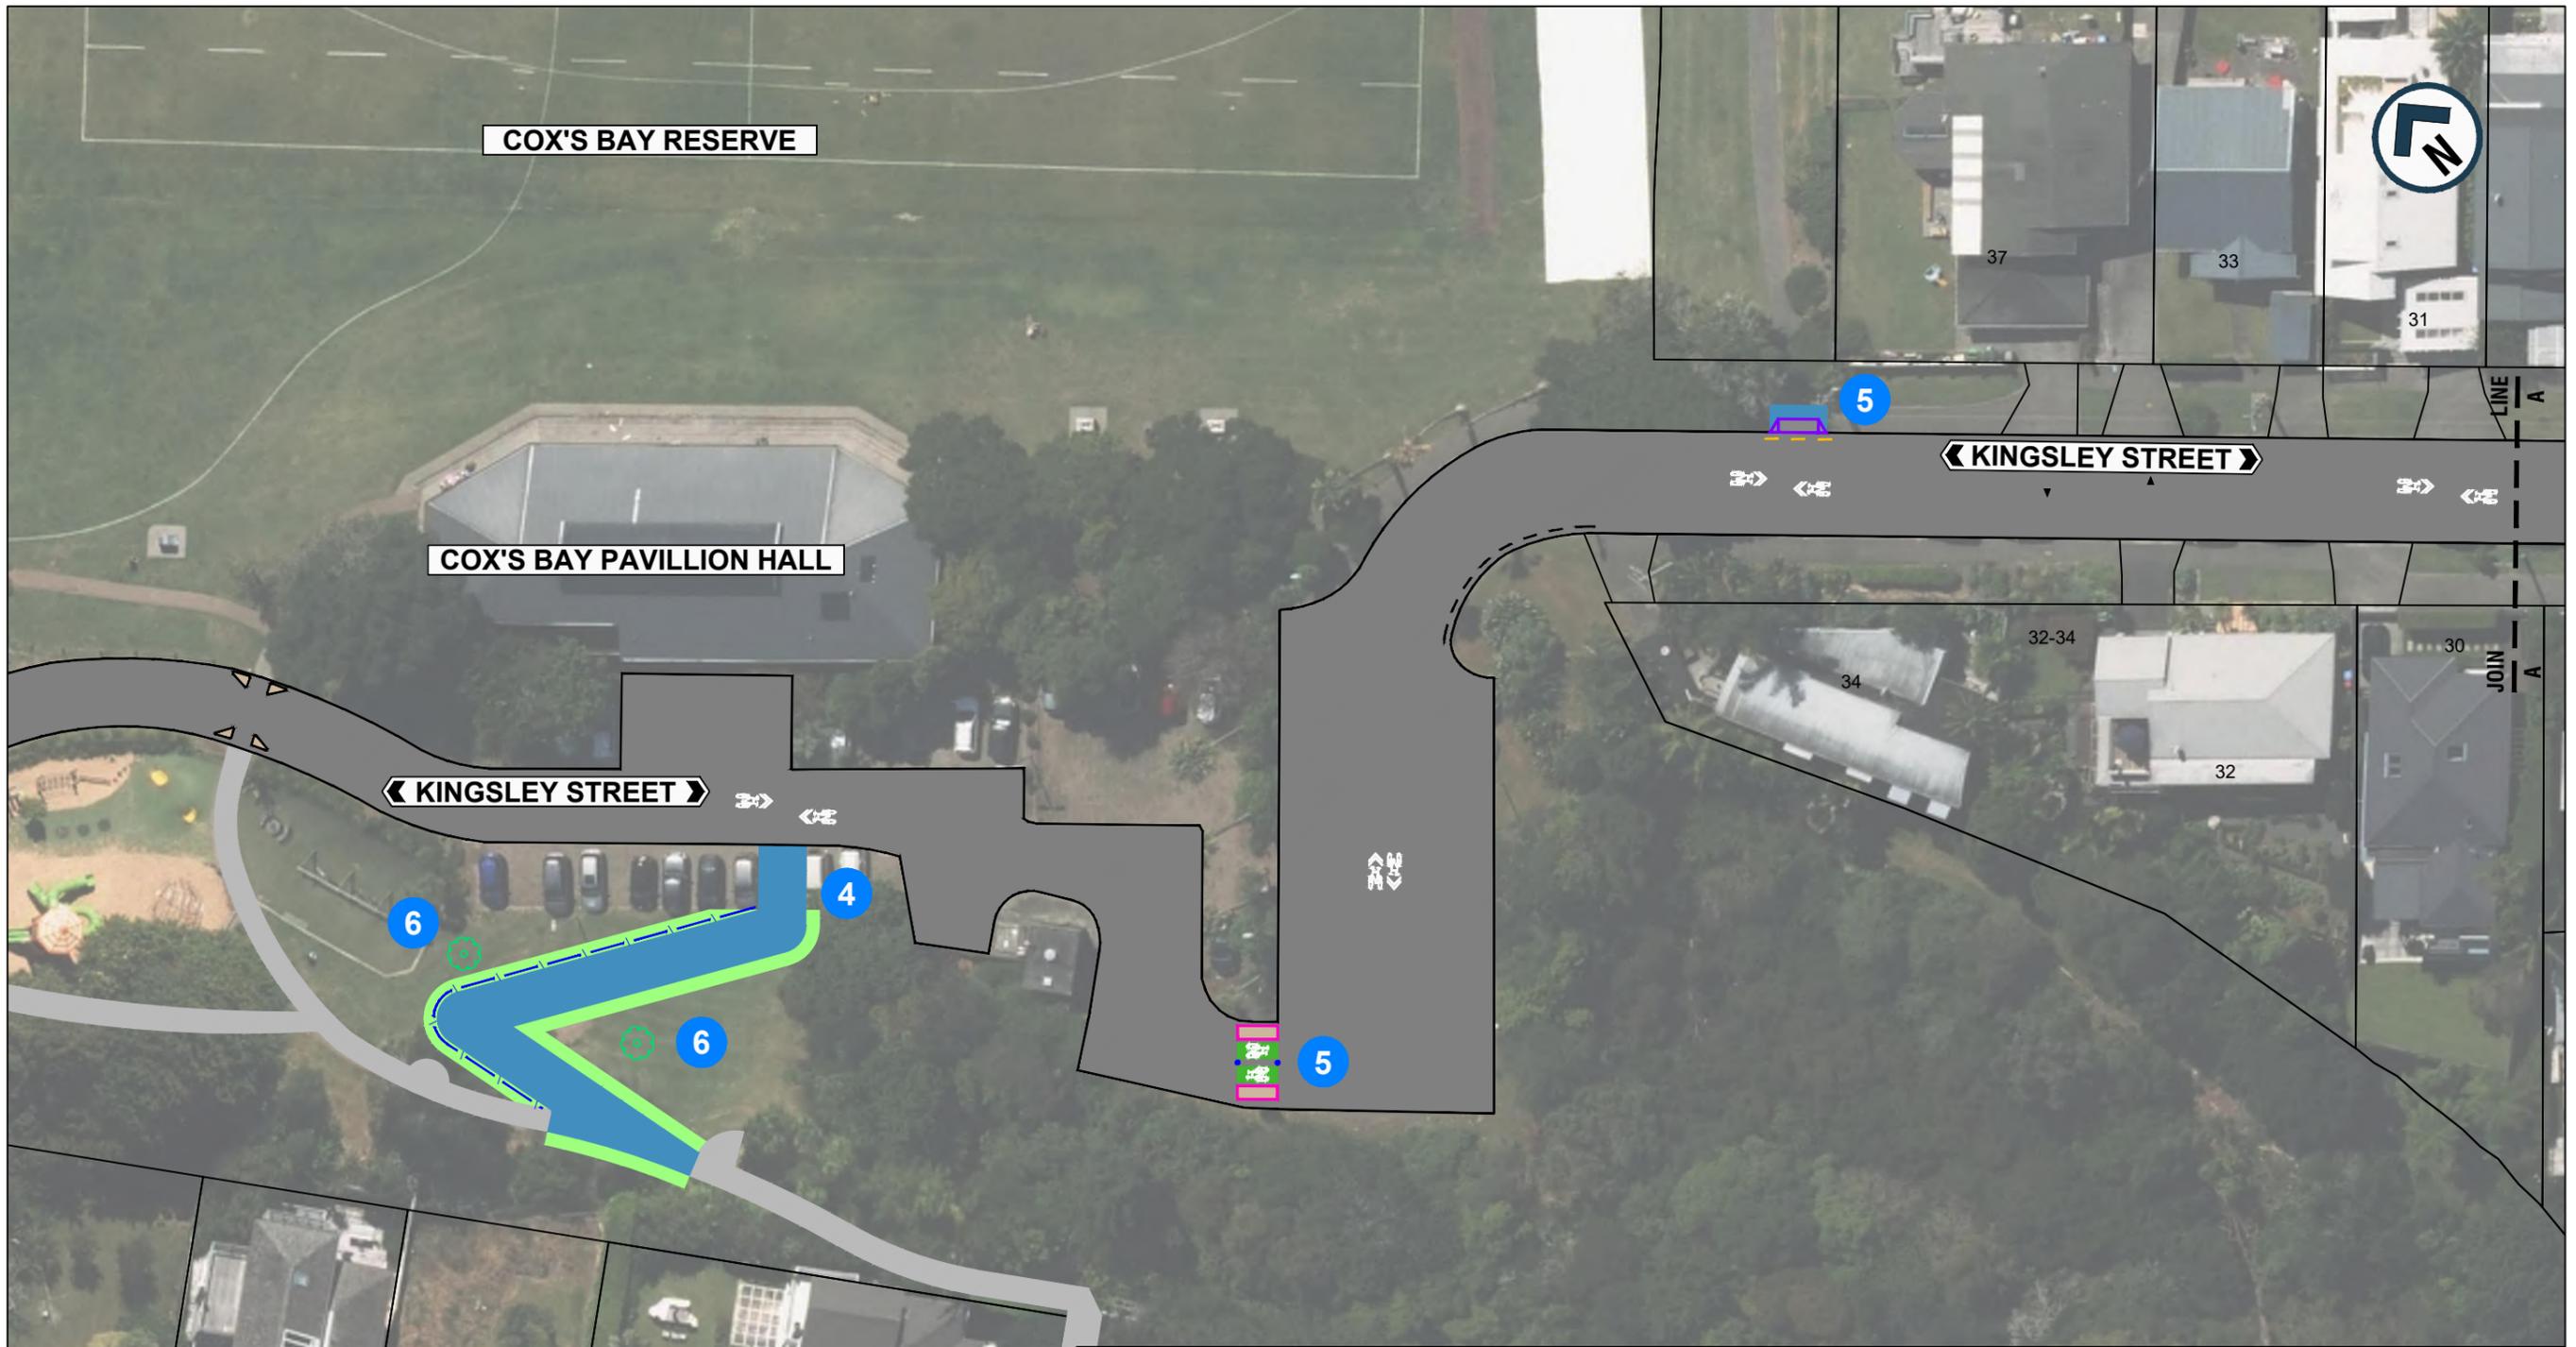

- 4** NEW CONCRETE FOOTPATH WITH FENCE
- 5** NEW CYCLE ACCESS
- 6** REPLANTED TREE
- 7** STOP PRIORITY REARRANGEMENT

**LEGEND:**



EXISTING KERB	NEW TRAFFIC ISLAND
EXISTING ROAD MARKING	REGRADE GRASS BERM
NEW WHITE ROAD MARKING	EXISTING FOOTPATH
NEW NO STOPPING YELLOW LINES	NEW FOOTPATH / SHARED PATH
NEW SHARROW MARKING	REPLANTED TREE
NEW CYCLE GREENING	NEW SIGN
EXISTING DRIVEWAY	NEW FENCE
NEW CYCLE RAMP	NEW BOLLARD
EXISTING TRAFFIC ISLAND	



**AUCKLAND TRANSPORT**  
PEDESTRIAN & CYCLING IMPROVEMENTS  
KINGSLEY STREET WESTMERE

FOR ENGAGEMENT			
Date Stamp: 26/09/2025			
A1 Scale: 1:250	A3 Scale: 1:500		
Drawing No: 25037-3 002/003			Rev: <b>A</b>

200mm DO NOT SCALE - IF IN DOUBT, ASK  
150  
100  
90  
80  
70  
60  
50  
40  
30  
20  
10  
0  
ORIGINAL SIZE A1

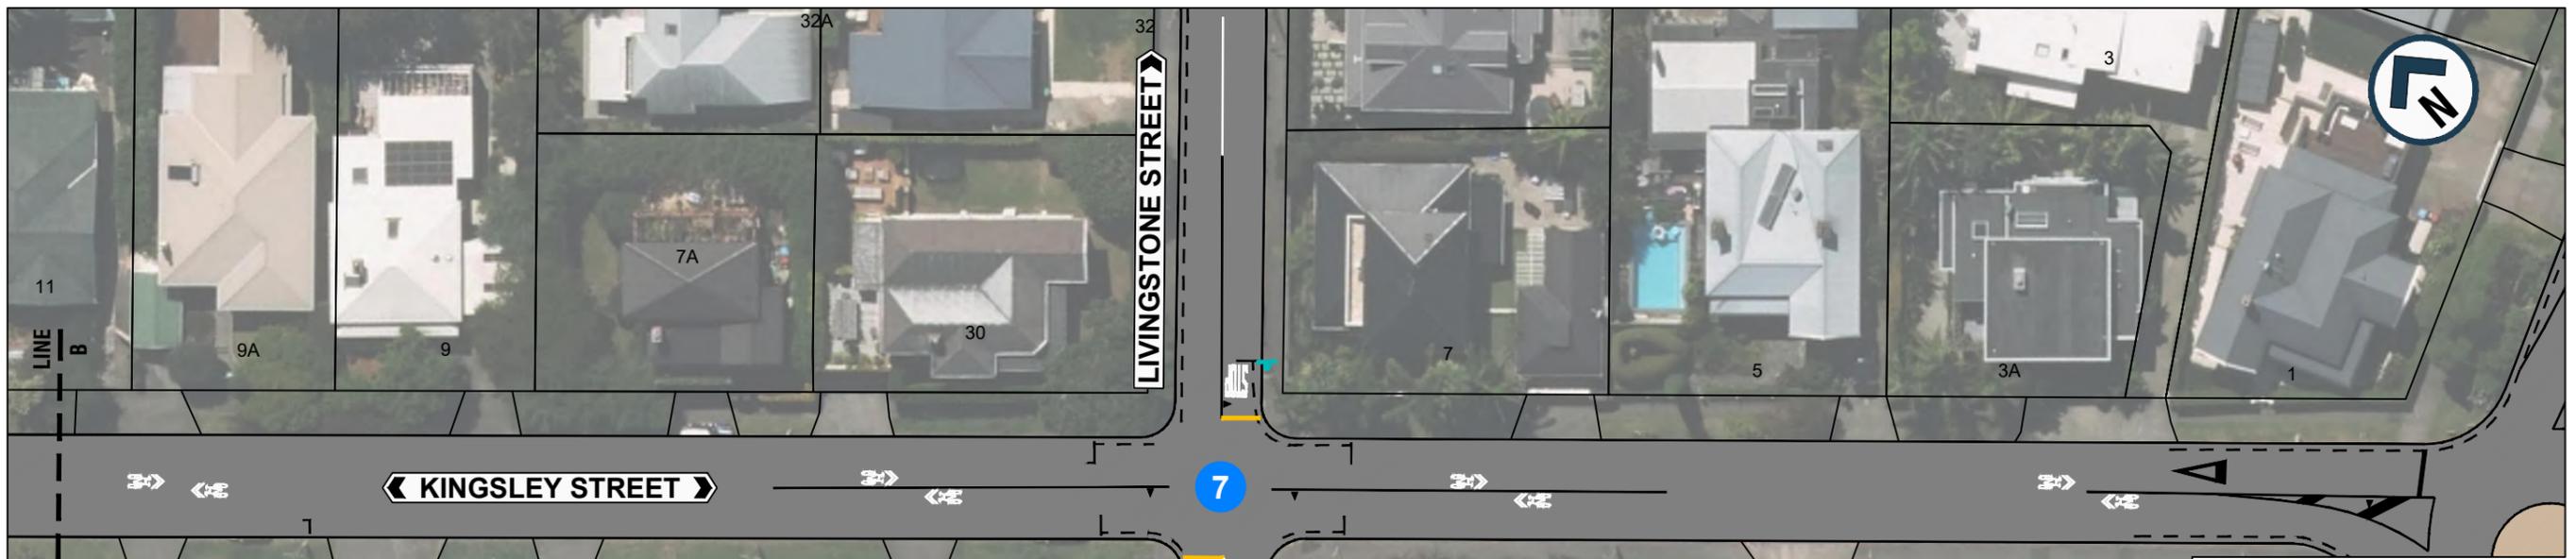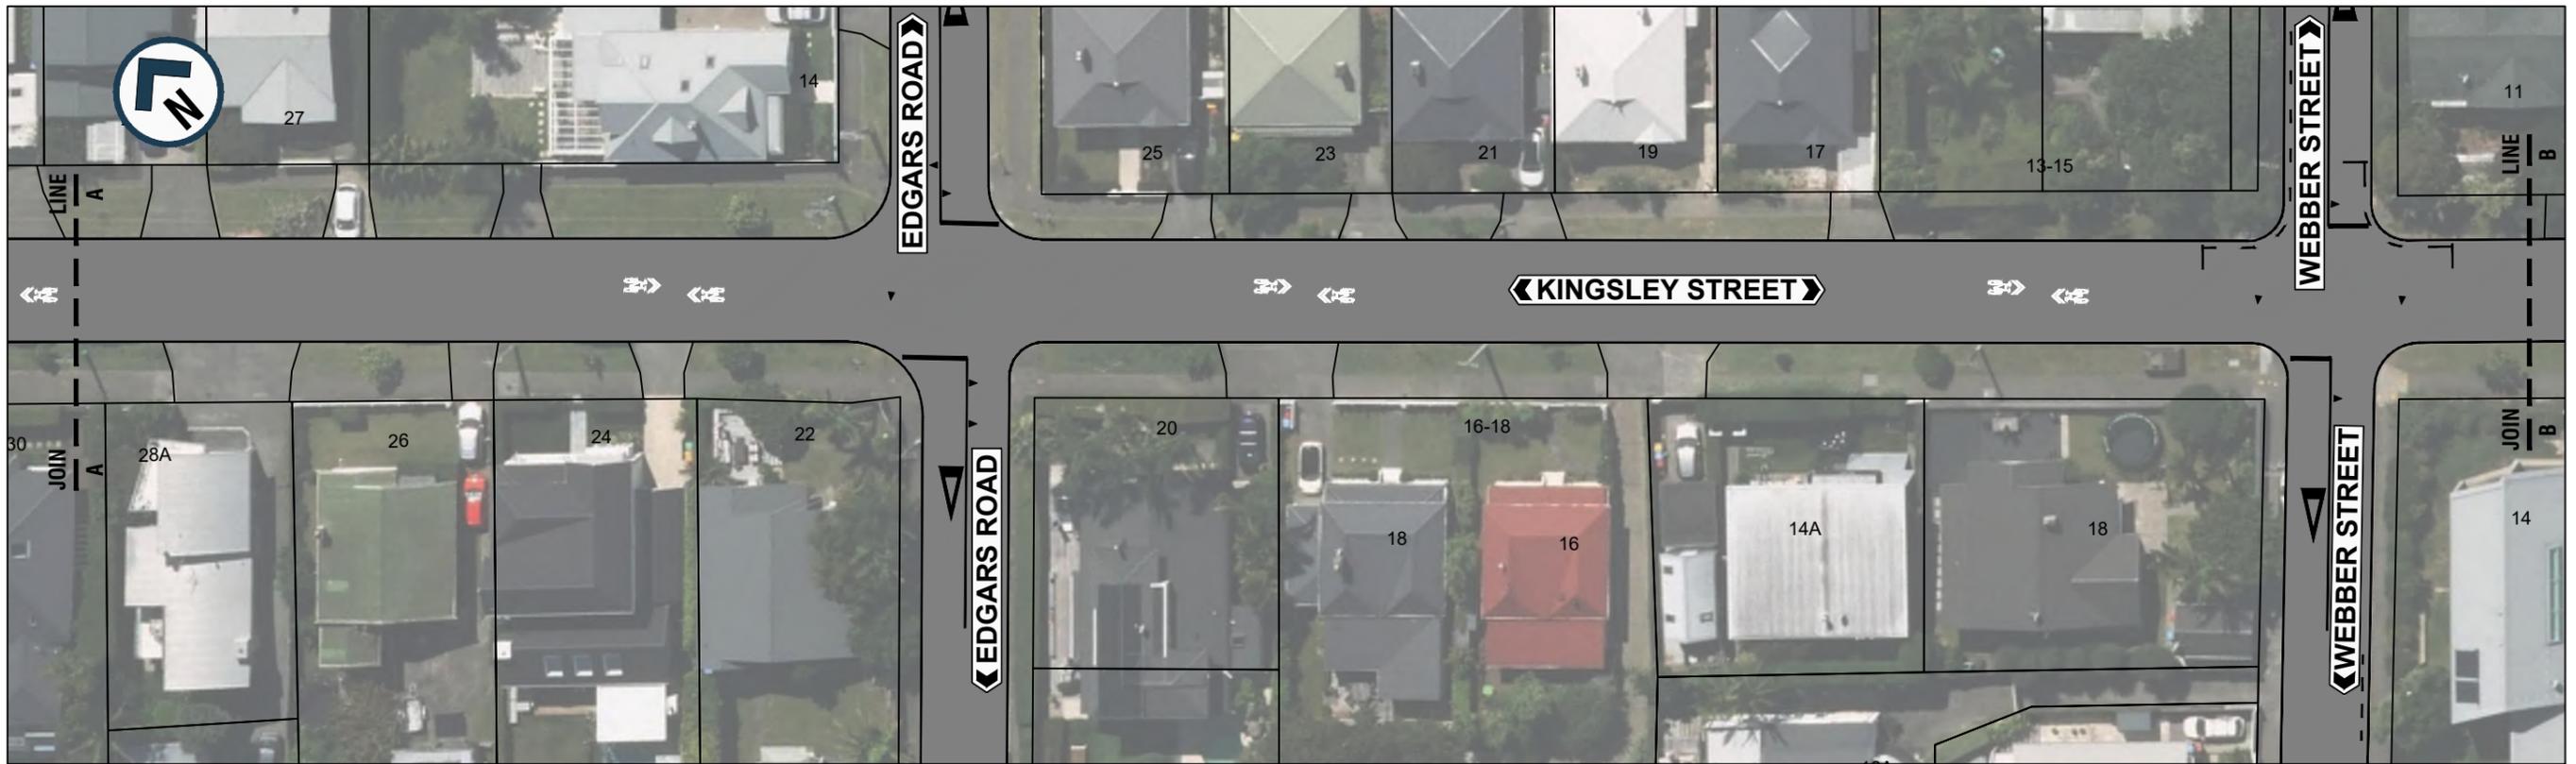

- 4** NEW CONCRETE FOOTPATH WITH FENCE
- 5** NEW CYCLE ACCESS
- 6** REPLANTED TREE
- 7** STOP PRIORITY REARRANGEMENT

- LEGEND:**
-  EXISTING KERB
  -  EXISTING ROAD MARKING
  -  NEW WHITE ROAD MARKING
  -  NEW NO STOPPING YELLOW LINE / LIMIT LINE
  -  NEW SHARROW MARKING
  -  EXISTING DRIVEWAY
  -  NEW SIGN



AUCKLAND TRANSPORT  
PEDESTRIAN & CYCLING IMPROVEMENTS  
KINGSLEY STREET  
WESTMERE

FOR ENGAGEMENT

Date Stamp: 26/09/2025

A1	1:250	A3	1:500
----	-------	----	-------

Drawing No. 25037-3 003/003

Rev. **A**