



ORIGINAL SIZE A1
200mm
150
100
90
80
70
60
50
40
30
20
10
0



KEY	
①	ROAD WIDENING
②	NEW TRAFFIC ISLAND

LEGEND	
	ROAD MARKING
	EXISTING KERBLINE
	ROAD WIDENING
	NEW KERBLINE
	NEW TRAFFIC ISLAND
	EXISTING POWER POLE
	EXISTING STREET LIGHT
	EXISTING TREE

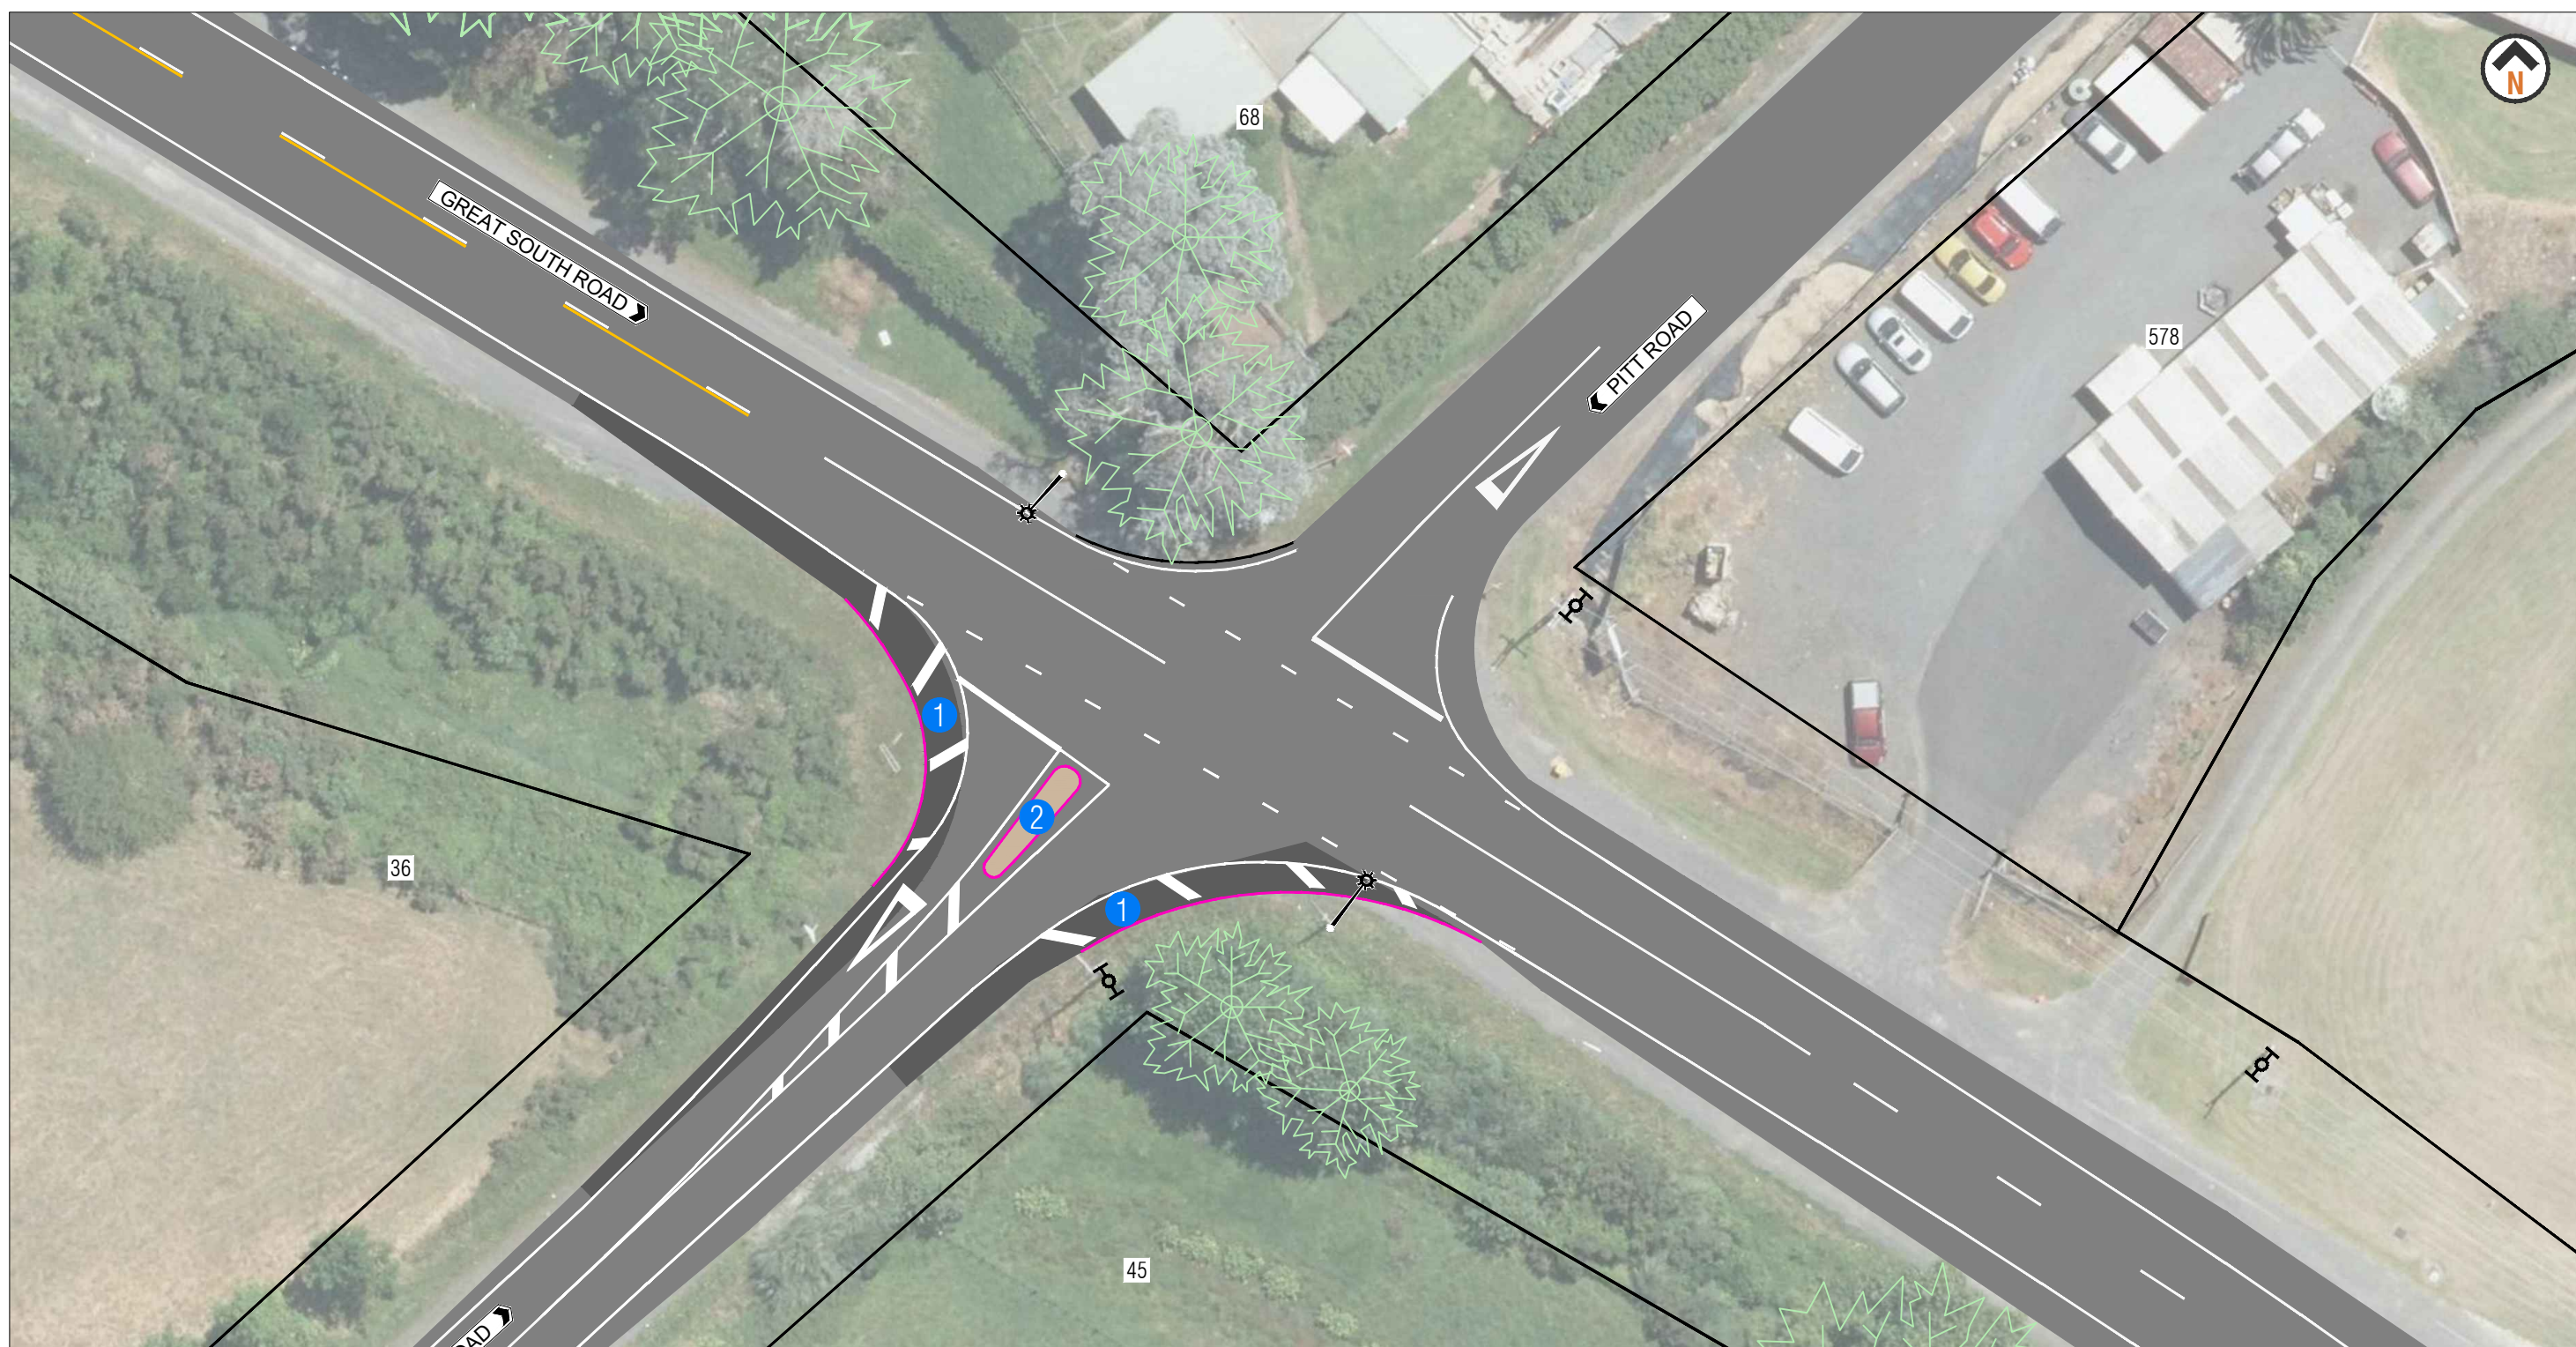

AUCKLAND TRANSPORT
GREAT SOUTH ROAD / PITT ROAD
INTERSECTION IMPROVEMENTS

Status Stamp	PUBLIC ENGAGEMENT			
Date Stamp	28/01/2026			
A1 Scale	1:200	A3 Scale	1:400	
Drawing No.	2025-AT-043-02_G025		Rev	A