








ORIGINAL SIZE A1
DO NOT SCALE - IF IN DOUBT, ASK

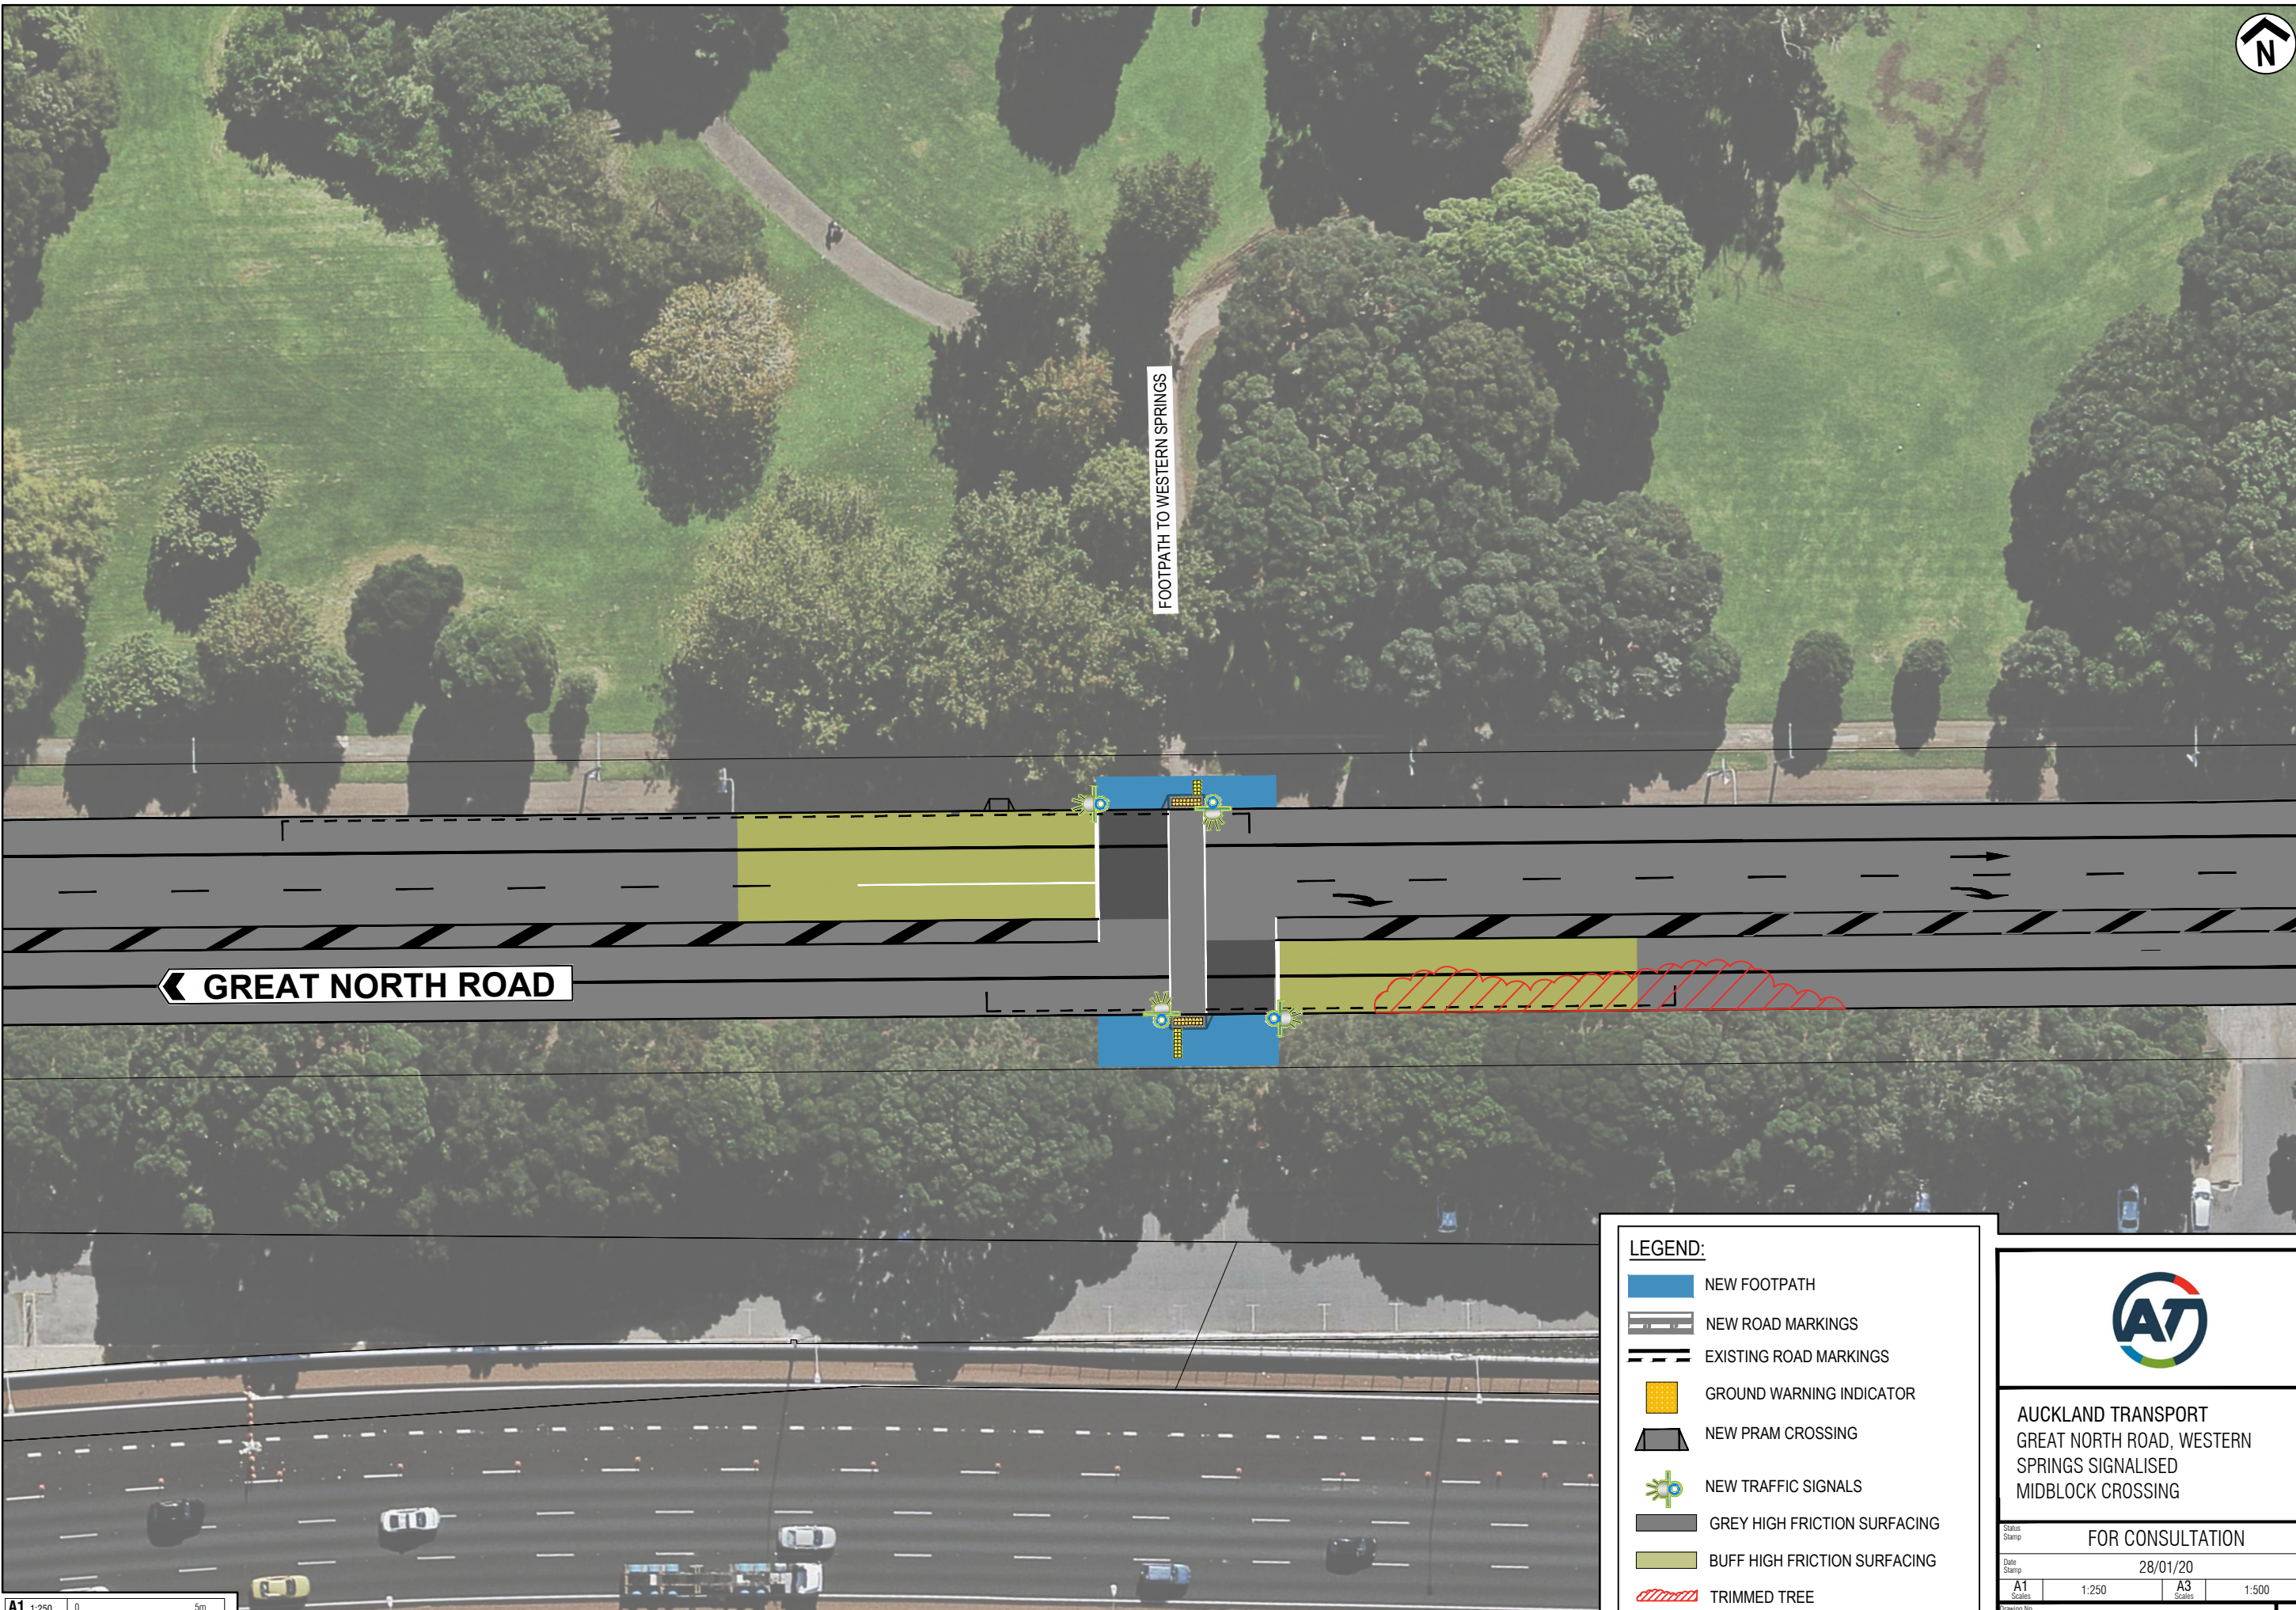

← GREAT NORTH ROAD

FOOTPATH TO WESTERN SPRINGS

LEGEND:

-  NEW FOOTPATH
-  NEW ROAD MARKINGS
-  EXISTING ROAD MARKINGS
-  GROUND WARNING INDICATOR
-  NEW PRAM CROSSING
-  NEW TRAFFIC SIGNALS
-  GREY HIGH FRICTION SURFACING
-  BUFF HIGH FRICTION SURFACING
-  TRIMMED TREE



AUCKLAND TRANSPORT
GREAT NORTH ROAD, WESTERN
SPRINGS SIGNALISED
MIDBLOCK CROSSING

Status Stamp FOR CONSULTATION

Date Stamp 28/01/20

A1	1:250	A3	1:500
----	-------	----	-------

Drawing No. 3812597-TA-M1.10-EXTERNAL

Rev. A

A1 1:250
A3 1:500

