


- KEY**
- 1 NEW KERB BUILD-OUT
 - 2 RECONSTRUCTED FOOTPATH
 - 3 RECONSTRUCTED DRIVEWAY
 - 4 RECONSTRUCTED PRAM CROSSING
 - 5 REMARKED NO STOPPING AT ALL TIMES YELLOW LINES (NO LOSS OF PARKING SPACES)

- LEGEND**
- PROPERTY BOUNDARY
 - EXISTING ROAD MARKING / KERB LINE
 - NEW KERB LINE
 - - - - - REMARKED YELLOW ROAD MARKING
 - RECONSTRUCTED FOOTPATH
 - RECONSTRUCTED DRIVEWAY
 - RECONSTRUCTED PRAM CROSSING
 - RECONSTRUCTED TACTILE PAVERS
 - EXISTING TREE PITS TO BE REMOVED AND RECONSTRUCTED
 - NEW COMMUNICATIONS POLE WITH STREET LIGHT

NOTES

1. AERIAL VIEW IS OUTDATED AND IS FOR ILLUSTRATIVE PURPOSES ONLY.




AUCKLAND TRANSPORT
HOBSON STREET -
FOOTPATH UPGRADES
SHEET 1 OF 2

Status Stamp: FOR PUBLIC ENGAGEMENT
 Date Stamp: 25/05/2026

A1	1:250	A3	1:500
----	-------	----	-------

Drawing No. 2026-842-T032

A

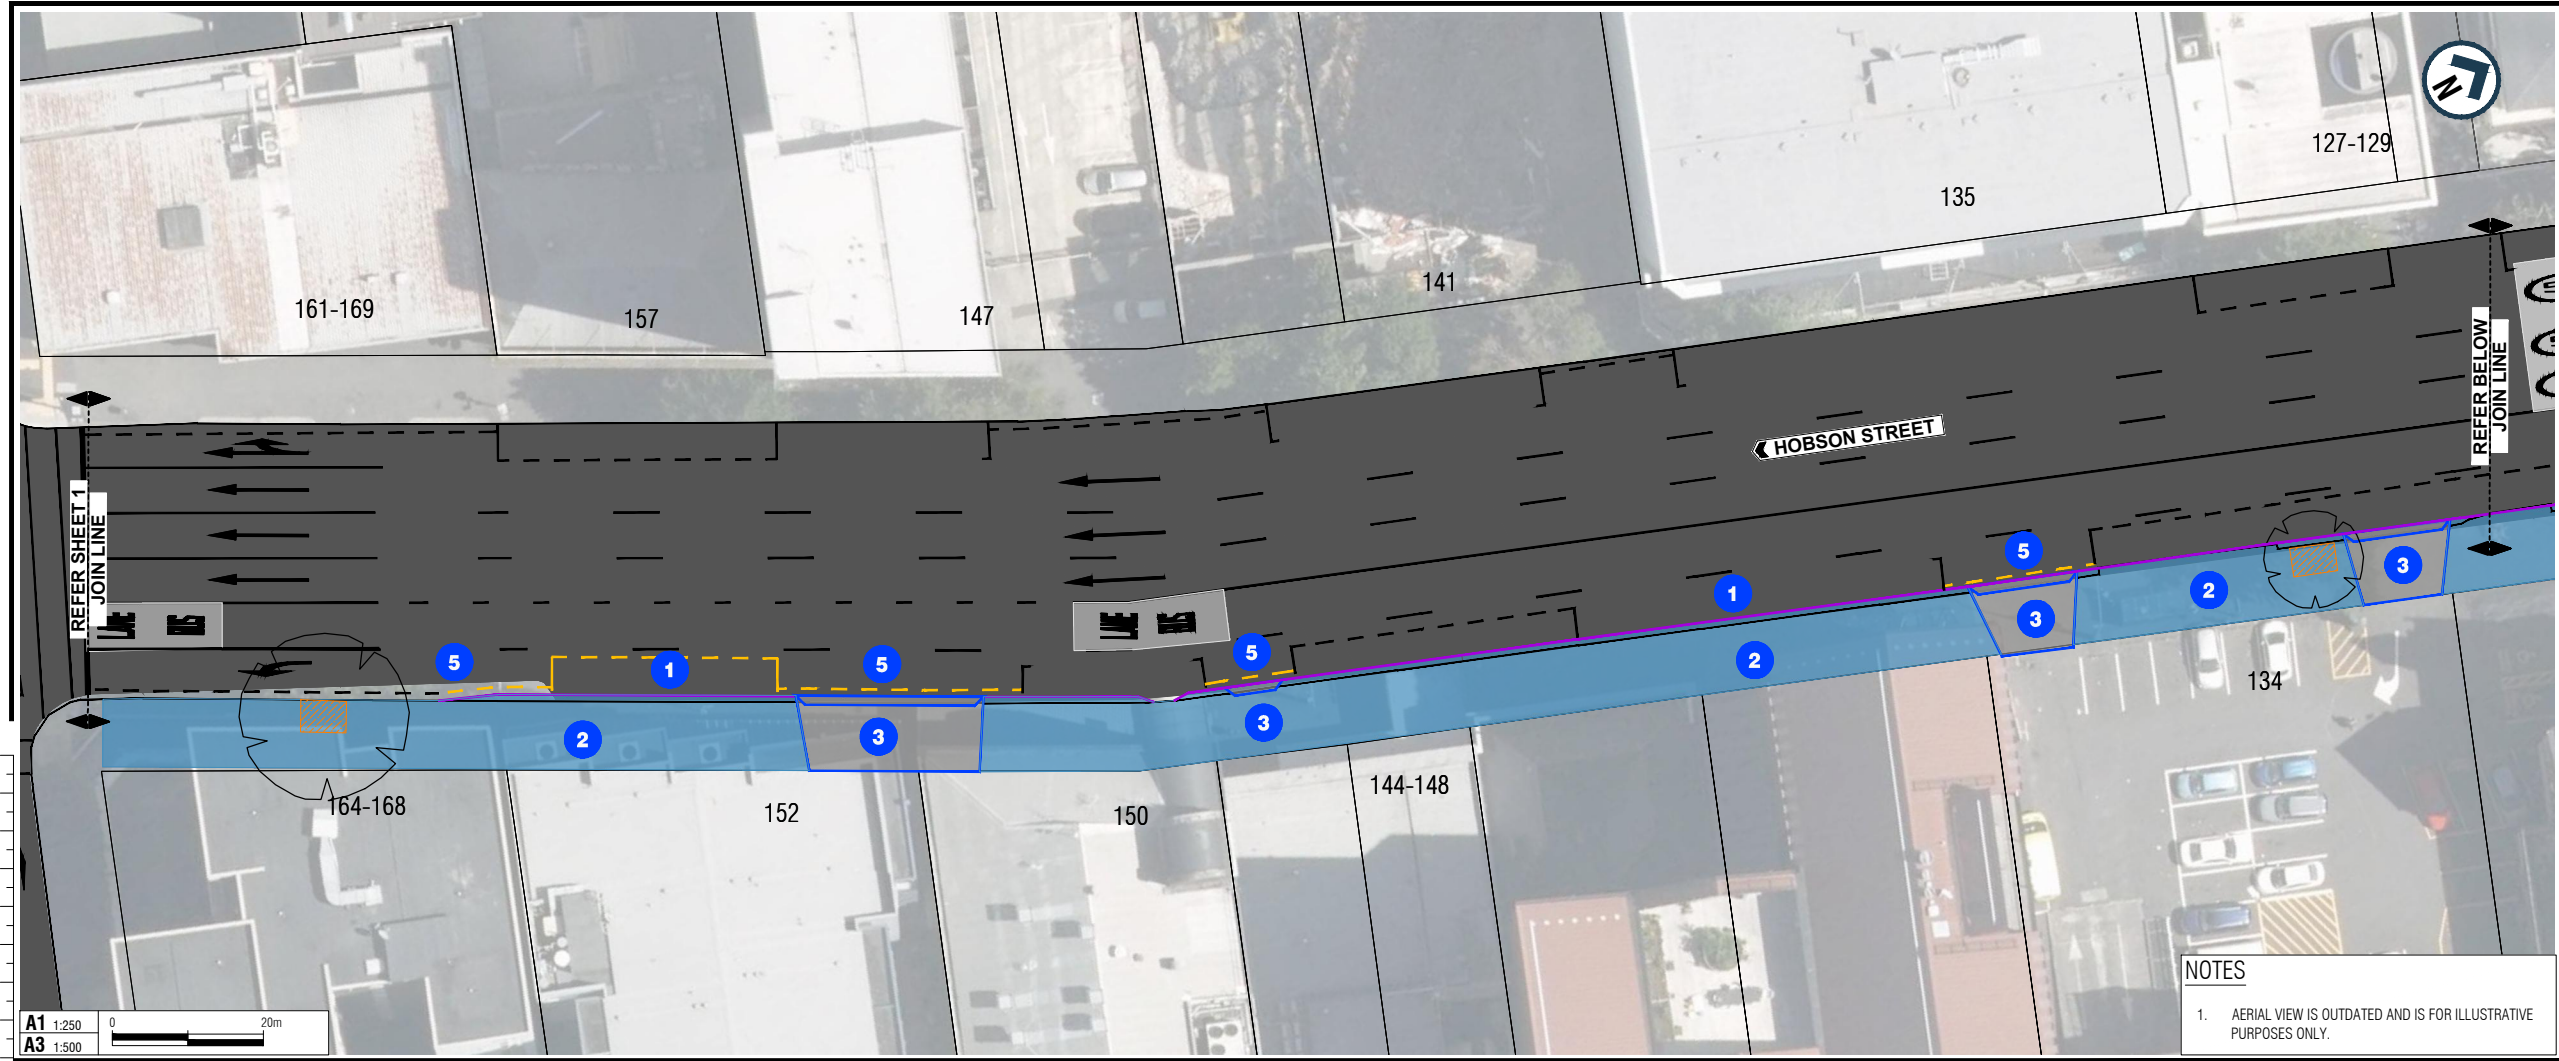


- KEY**
- 1 NEW KERB BUILD-OUT
 - 2 RECONSTRUCTED FOOTPATH
 - 3 RECONSTRUCTED DRIVEWAY
 - 4 RECONSTRUCTED PRAM CROSSING
 - 5 REMARKED NO STOPPING AT ALL TIMES YELLOW LINES (NO LOSS OF PARKING SPACES)

- LEGEND**
- PROPERTY BOUNDARY
 - EXISTING ROAD MARKING / KERB LINE
 - NEW KERB LINE
 - REMARKED YELLOW ROAD MARKING
 - RECONSTRUCTED FOOTPATH
 - RECONSTRUCTED DRIVEWAY
 - EXISTING TREE PITS TO BE REMOVED AND RECONSTRUCTED

NOTES

1. AERIAL VIEW IS OUTDATED AND IS FOR ILLUSTRATIVE PURPOSES ONLY.

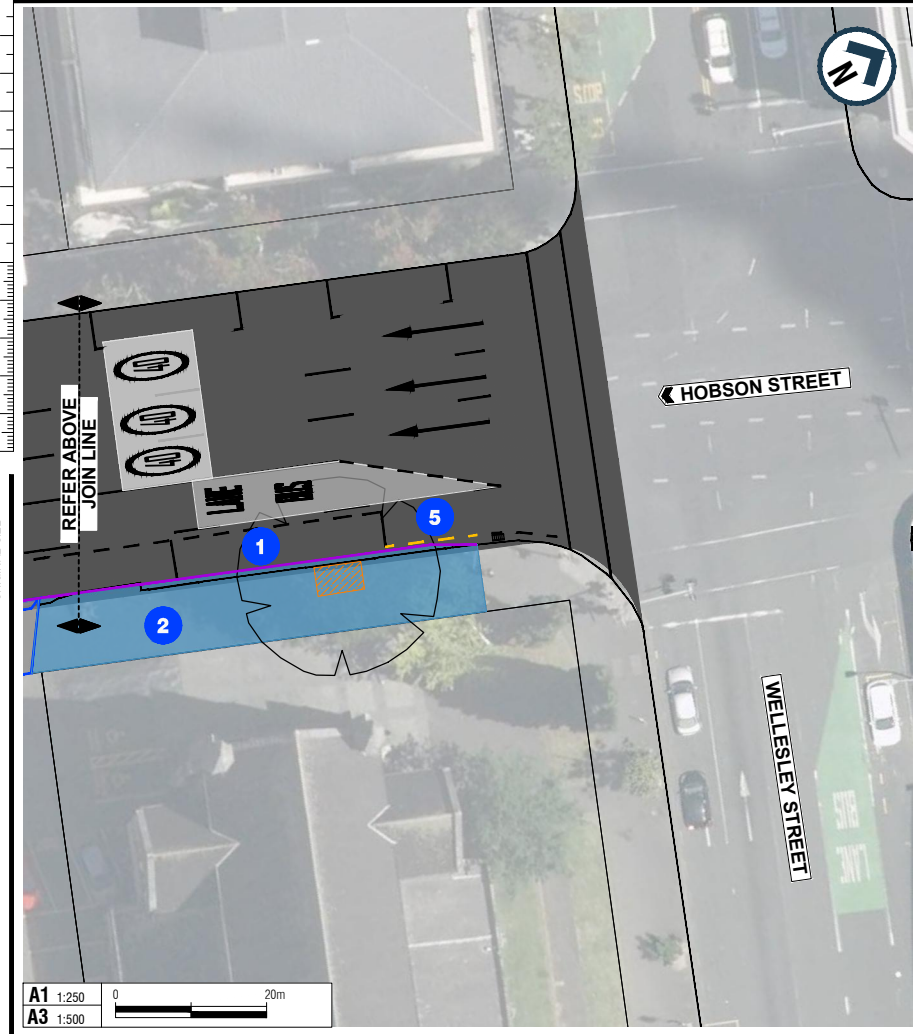

AUCKLAND TRANSPORT
 HOBSON STREET -
 FOOTPATH UPGRADES
 SHEET 2 OF 2

Status Stamp	FOR PUBLIC ENGAGEMENT			
Date Stamp	25/05/2026			
A1 Scale	1:250	A3 Scale	1:500	Rev.
Drawing No.	2026-842-T032			A