
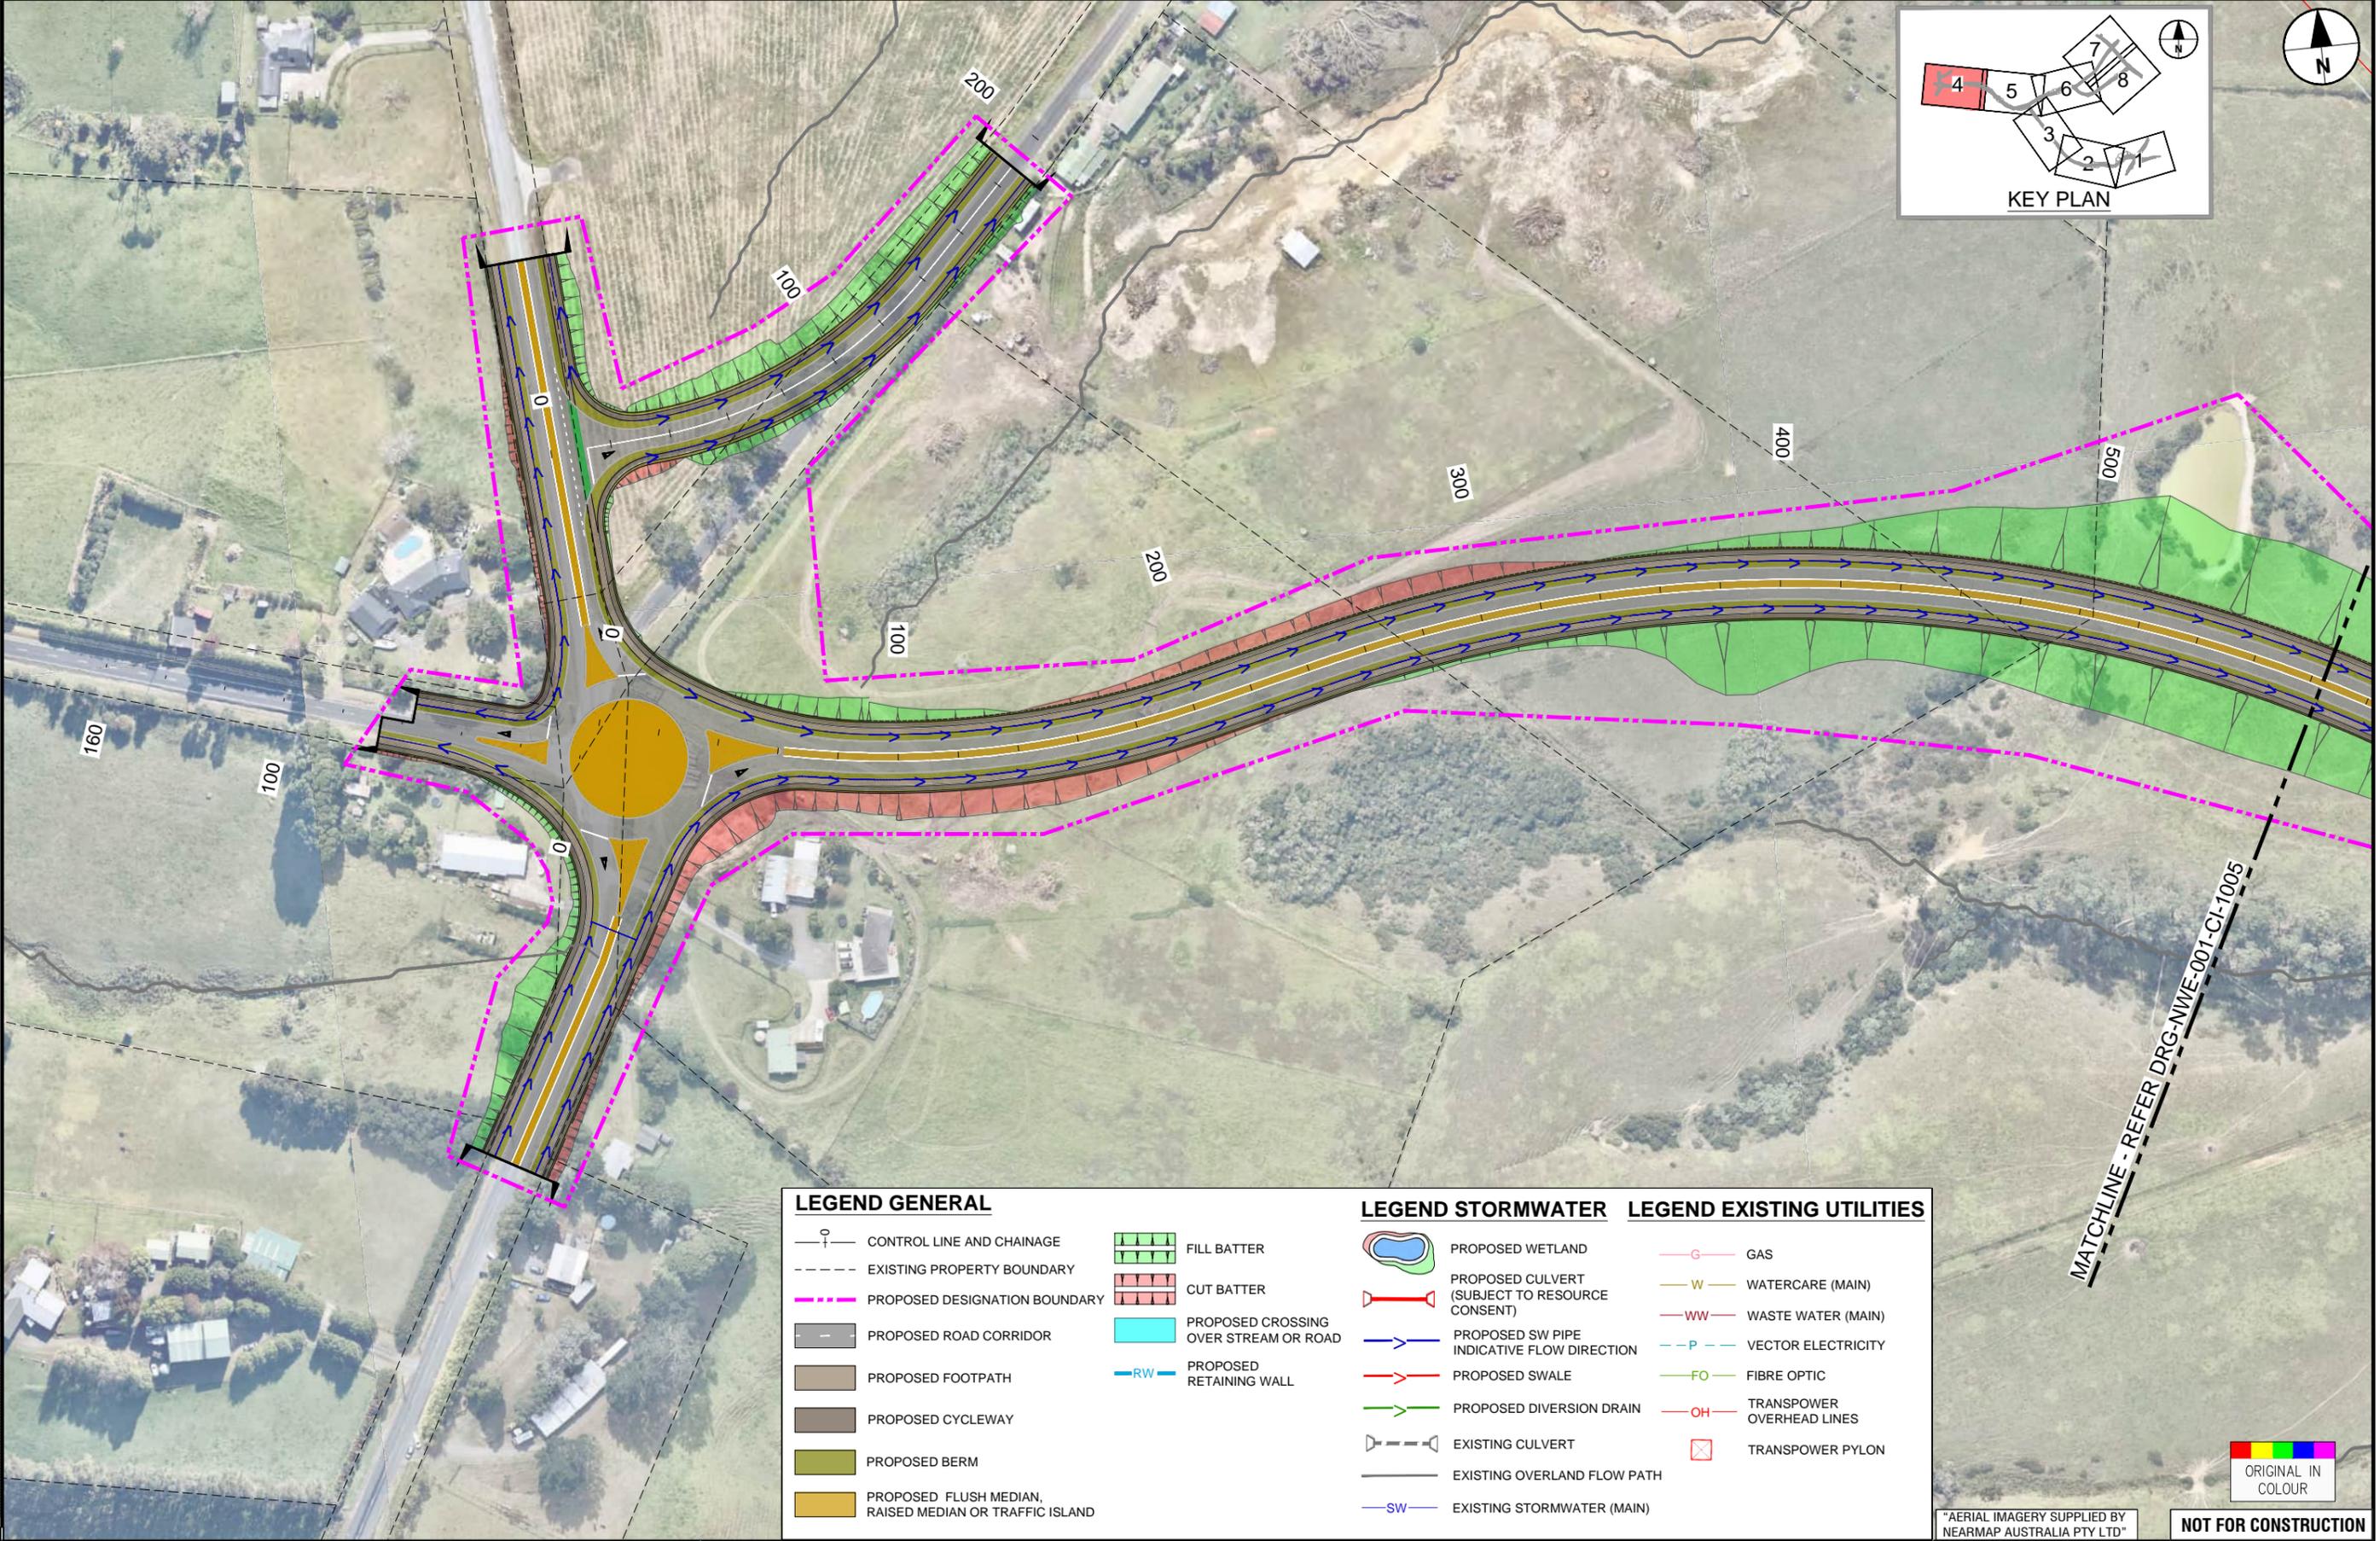


C:\pwworking\pacem.com\d10\_juliojoseph.dietrich@pacem.com\d181719\_SGA-DRG-NWE-001-CI-1100-COMBINED.dwg

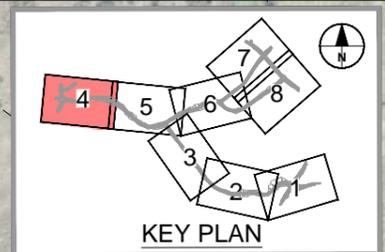

ORIGINAL SIZE A1  
0 10 20 30 40 50 60 70 80 90 100mm

**LEGEND GENERAL**

- CONTROL LINE AND CHAINAGE
- EXISTING PROPERTY BOUNDARY
- PROPOSED DESIGNATION BOUNDARY
- PROPOSED ROAD CORRIDOR
- PROPOSED FOOTPATH
- PROPOSED CYCLEWAY
- PROPOSED BERM
- PROPOSED FLUSH MEDIAN, RAISED MEDIAN OR TRAFFIC ISLAND

- FILL BATTER
- CUT BATTER
- PROPOSED CROSSING OVER STREAM OR ROAD
- PROPOSED RETAINING WALL

**LEGEND STORMWATER**

- PROPOSED WETLAND
- PROPOSED CULVERT (SUBJECT TO RESOURCE CONSENT)
- PROPOSED SW PIPE INDICATIVE FLOW DIRECTION
- PROPOSED SWALE
- PROPOSED DIVERSION DRAIN
- EXISTING CULVERT
- EXISTING OVERLAND FLOW PATH
- EXISTING STORMWATER (MAIN)

**LEGEND EXISTING UTILITIES**

- GAS
- WATERCARE (MAIN)
- WASTE WATER (MAIN)
- VECTOR ELECTRICITY
- FIBRE OPTIC
- TRANSPOWER OVERHEAD LINES
- TRANSPOWER PYLON

MATCHLINE - REFER DRG-NWE-001-CI-1005

ORIGINAL IN COLOUR

\*AERIAL IMAGERY SUPPLIED BY NEARMAP AUSTRALIA PTY LTD\*

NOT FOR CONSTRUCTION

REV	DESCRIPTION	DATE	DESIGNER	DATE
B	ISSUED FOR NOTICE OF REQUIREMENT LODGEMENT	VDLT DEC. 2022	R. BROWN	28.08.2020
A	FOR DRAFT NOTICE OF REQUIREMENT	VDLT SEPT. 2020	B. BUSNARDO	07.12.2022



**SUPPORTING GROWTH PROGRAMME**  
**NORTH WEST HIF REDHILLS (NoR 2C)**  
 Drawing Title: GENERAL ARRANGEMENT LAYOUT PLAN  
 SHEET 4 OF 8

Drawing Status: <b>FOR LODGEMENT</b>	
Drawing Date: 07.12.2022	Revision: B
A1 Scales: 1:1000	A3 Scales: 1:2000
Discipline: CIVIL	
Drawing No: SGA-DRG-NWE-001-CI-1004	

