
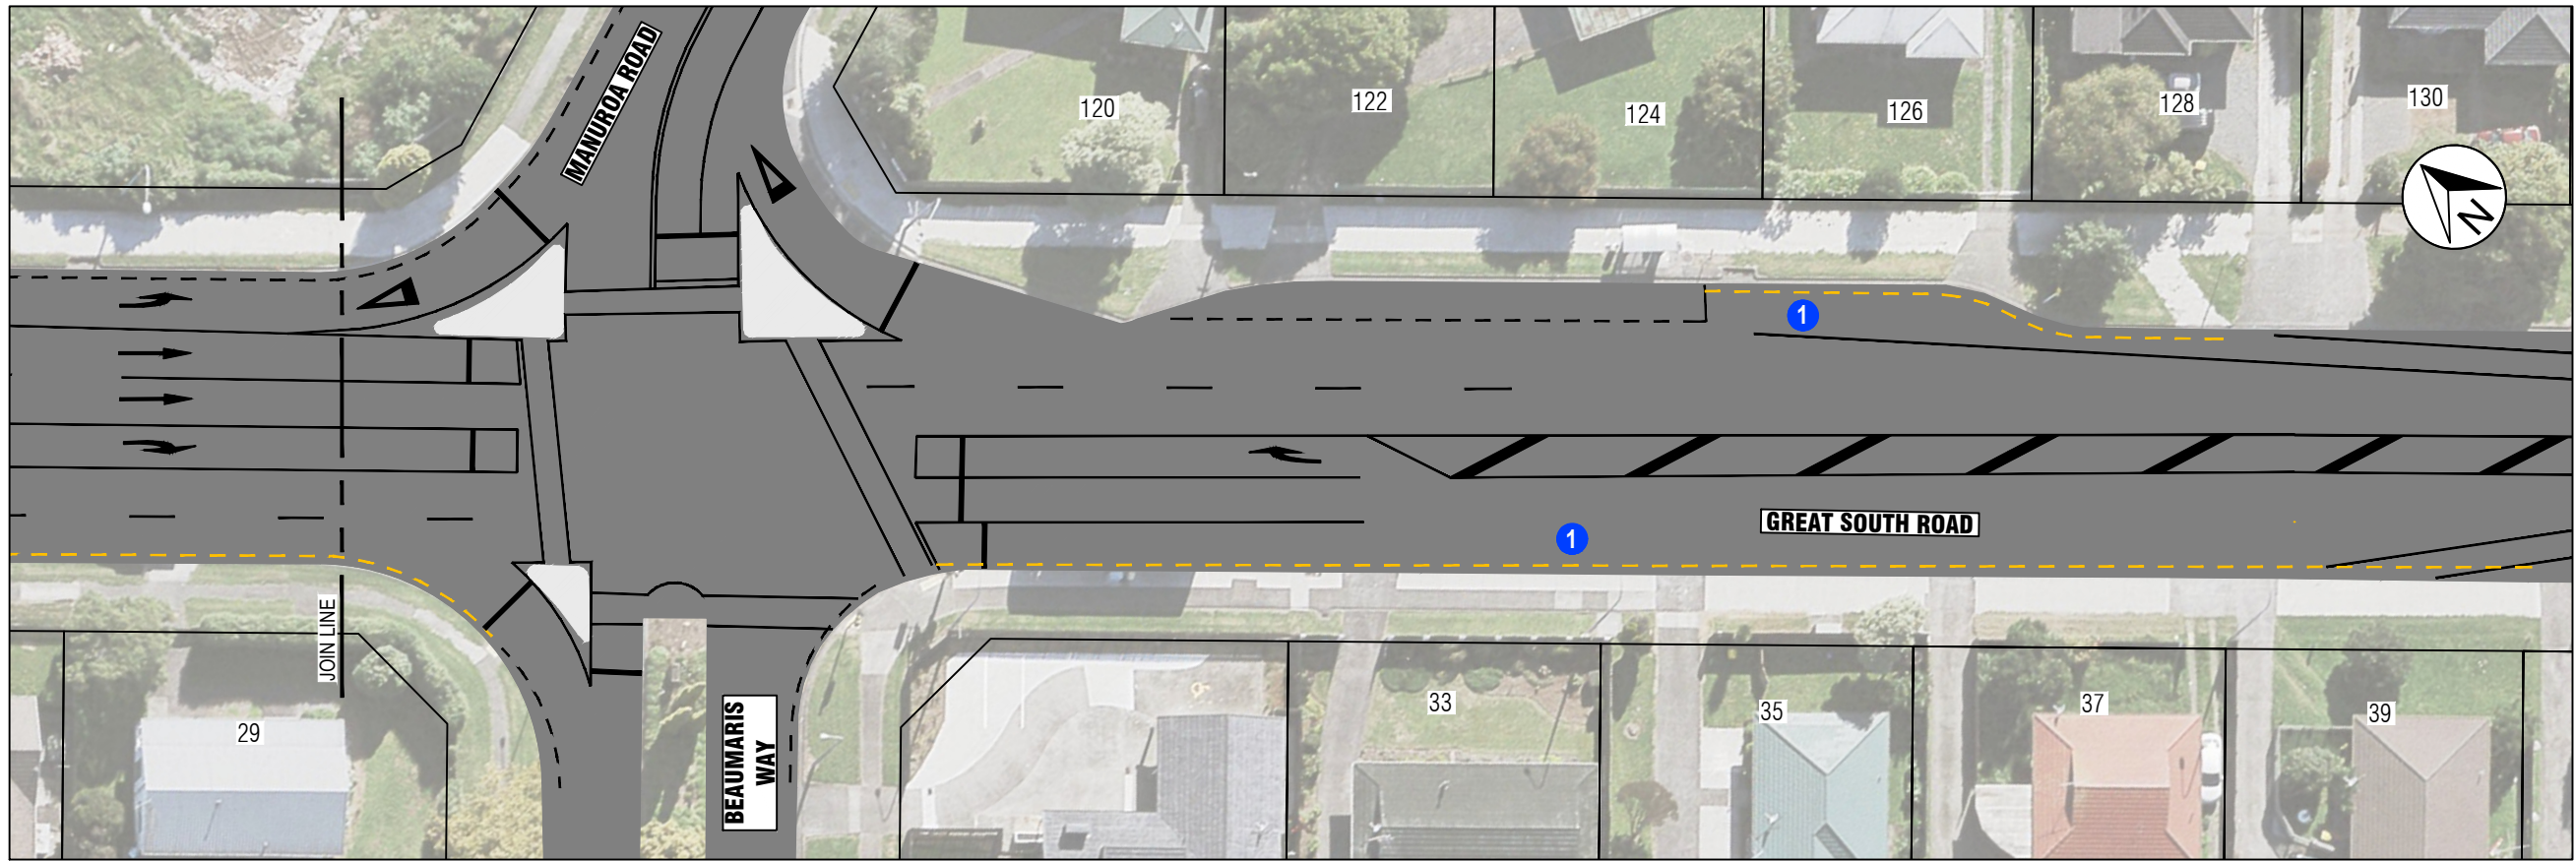


DO NOT SCALE - IF IN DOUBT, ASK

200 mm
150
100
90
80
70
60
50
40
30
20
10
0

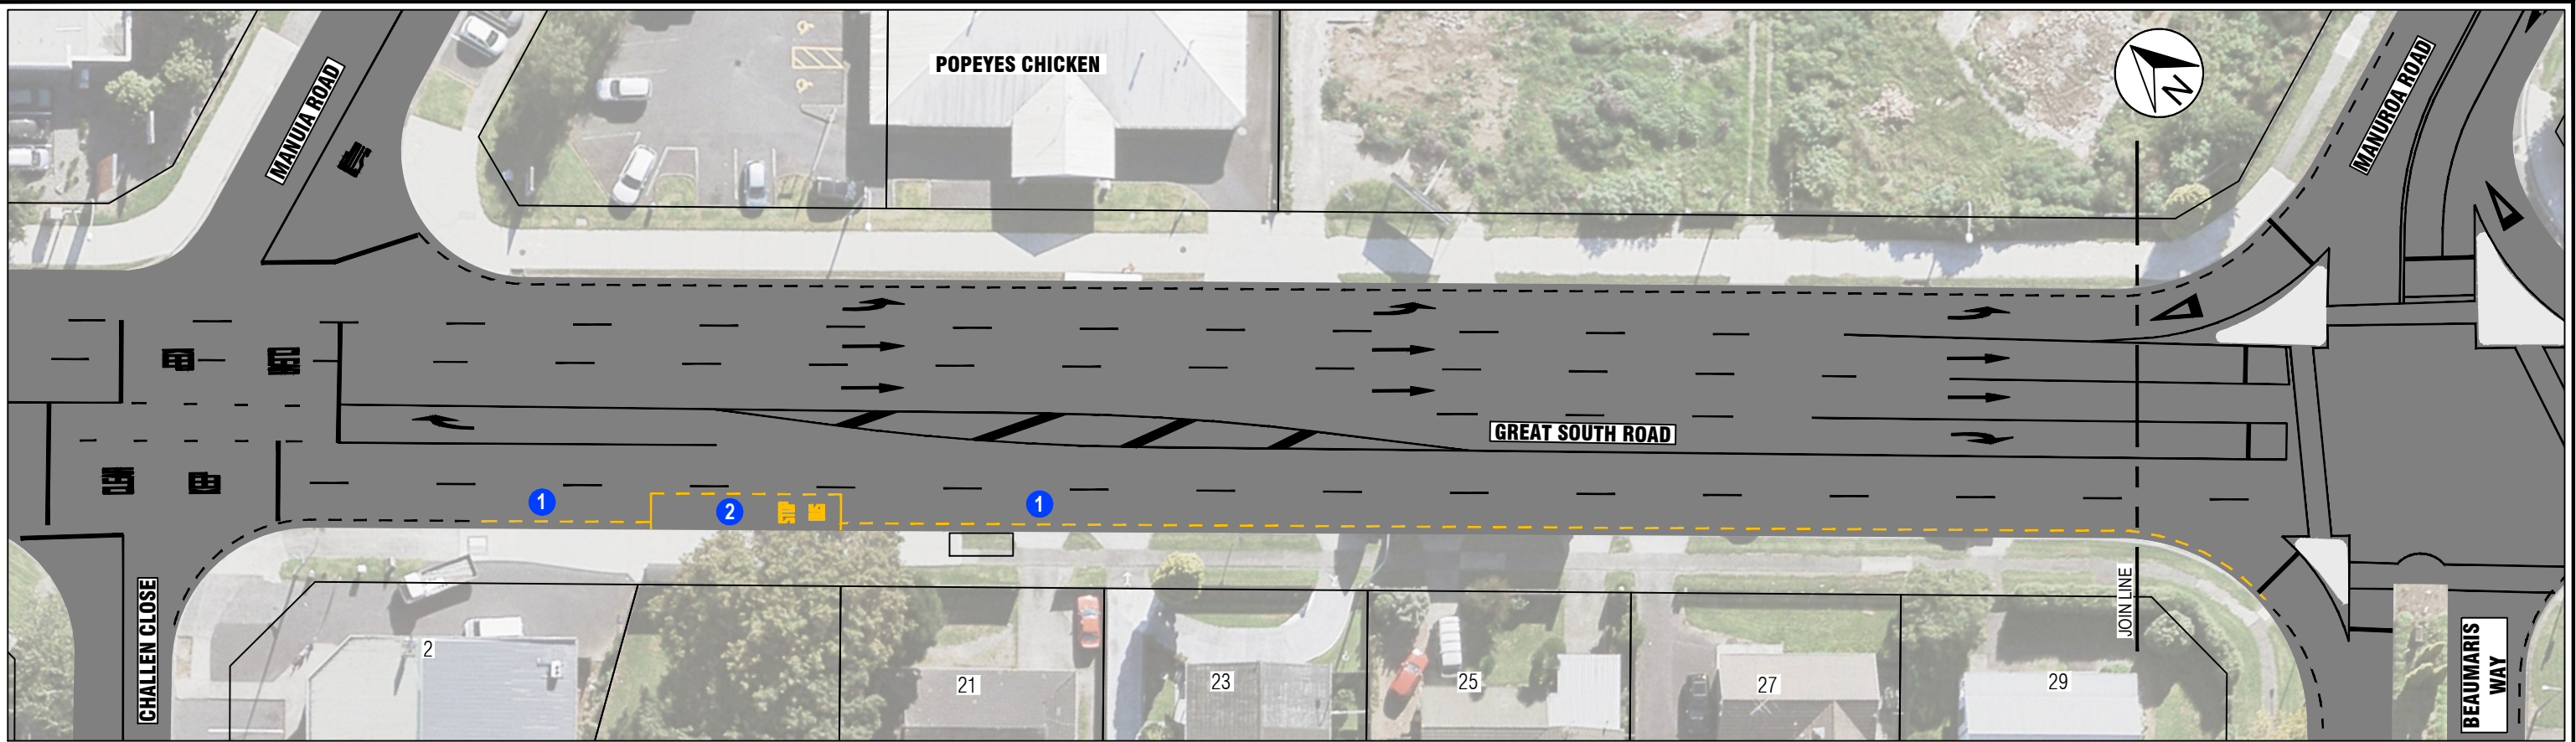

- 1** NEW NO STOPPING AT ALL TIMES ROAD MARKING
- 2** NEW BUS STOP ROAD MARKING

LEGEND

- EXISTING ROAD MARKING
- NEW YELLOW ROAD MARKING
- NEW NO STOPPING AT ALL TIMES ROAD MARKING



**GREAT SOUTH ROAD
NEW NO STOPPING LINES**

Status Stamp FOR CONSULTATION



Date Stamp 30/10/2025

Scale 1:250 @ A1, 1:500 @ A3

Drawing No. P23012/005/T031

Rev. B

DO NOT SCALE - IF IN DOUBT, ASK

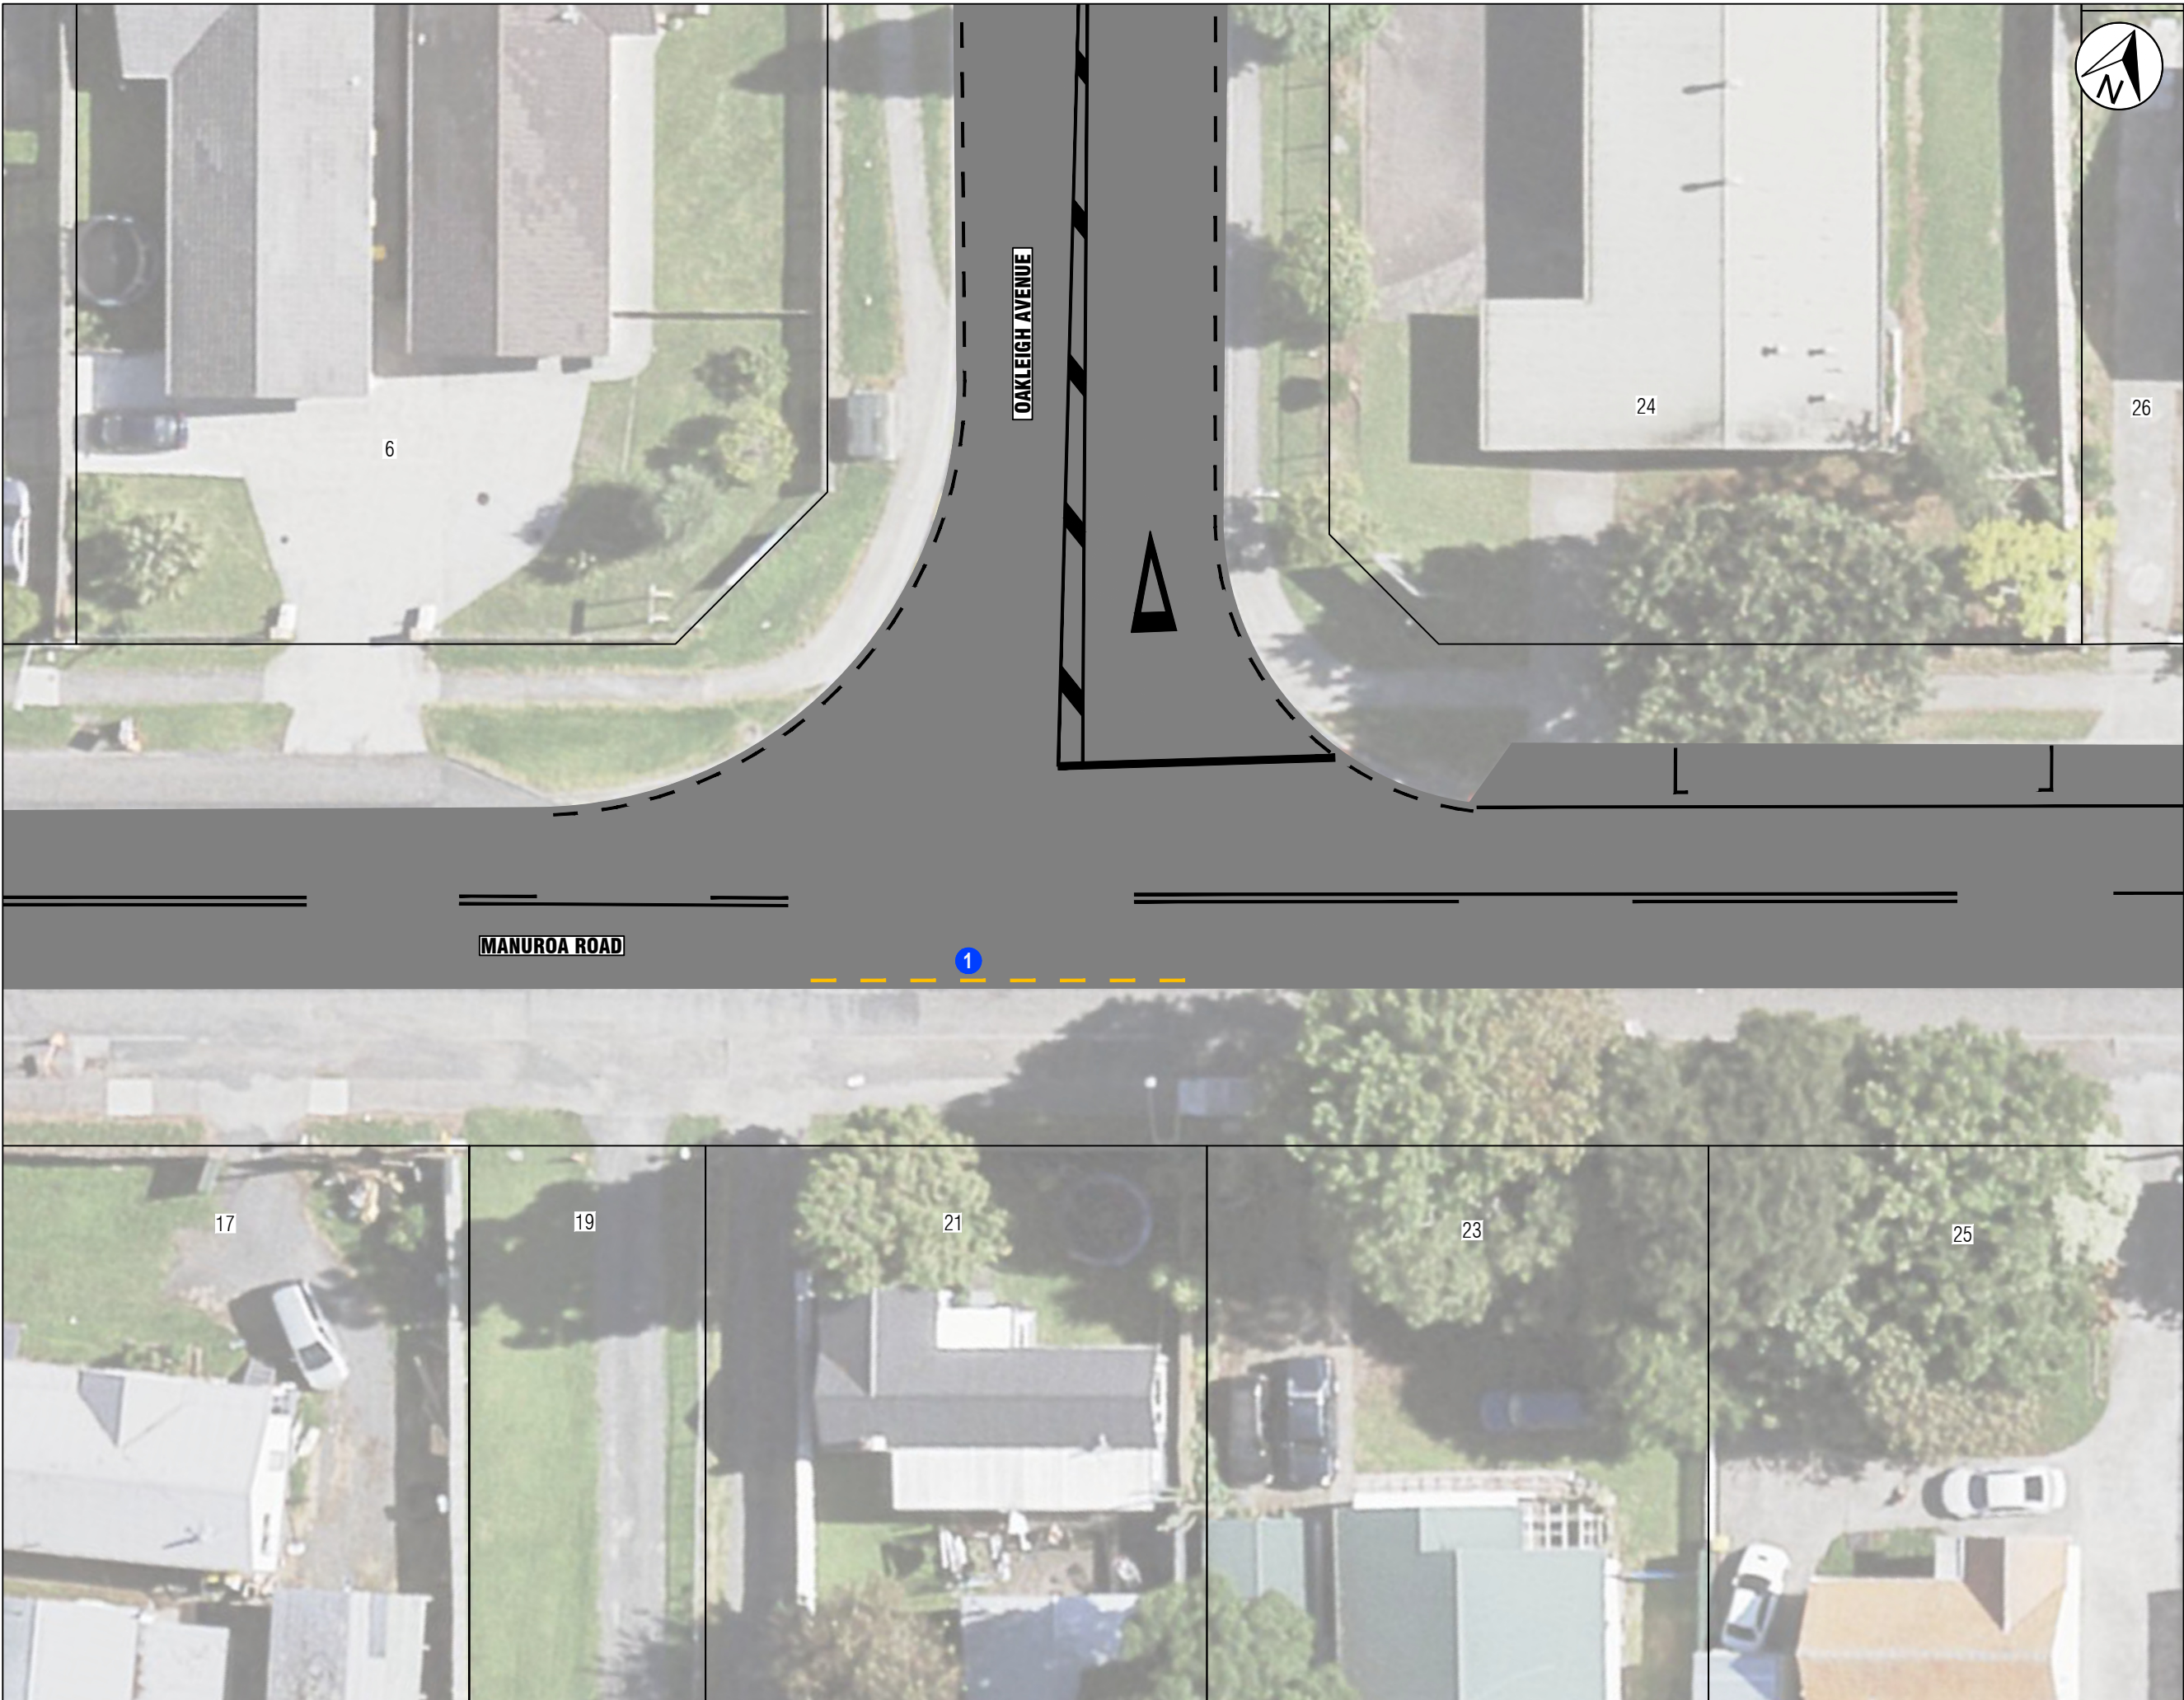 

1 NEW NO STOPPING AT ALL TIMES
ROAD MARKING

LEGEND

— EXISTING ROAD MARKING
- - - NEW NO STOPPING AT ALL
TIMES ROAD MARKING



21 MANUROA ROAD, TAKANINI
NEW NO STOPPING LINES

Status Stamp FOR CONSULTATION


Date Stamp 21/08/2025

Scale 1:125 @ A1, 1:250 @ A3

Drawing No. P23012/005/T032

Rev. A

DO NOT SCALE - IF IN DOUBT, ASK

 

1 NEW NO STOPPING AT ALL TIMES ROAD MARKING. EXISTING PARKING SPACES TO BE REMOVED.

LEGEND

— EXISTING ROAD MARKING



--- NEW NO STOPPING AT ALL TIMES ROAD MARKING



30-36 MANUROA ROAD,
TAKANINI
NEW NO STOPPING LINES

Status Stamp	FOR CONSULTATION	
Date Stamp	21/08/2025	
Scale	1:125 @ A1, 1:250 @ A3	
Drawing No.	P23012/005/T033	Rev. A

DO NOT SCALE - IF IN DOUBT, ASK

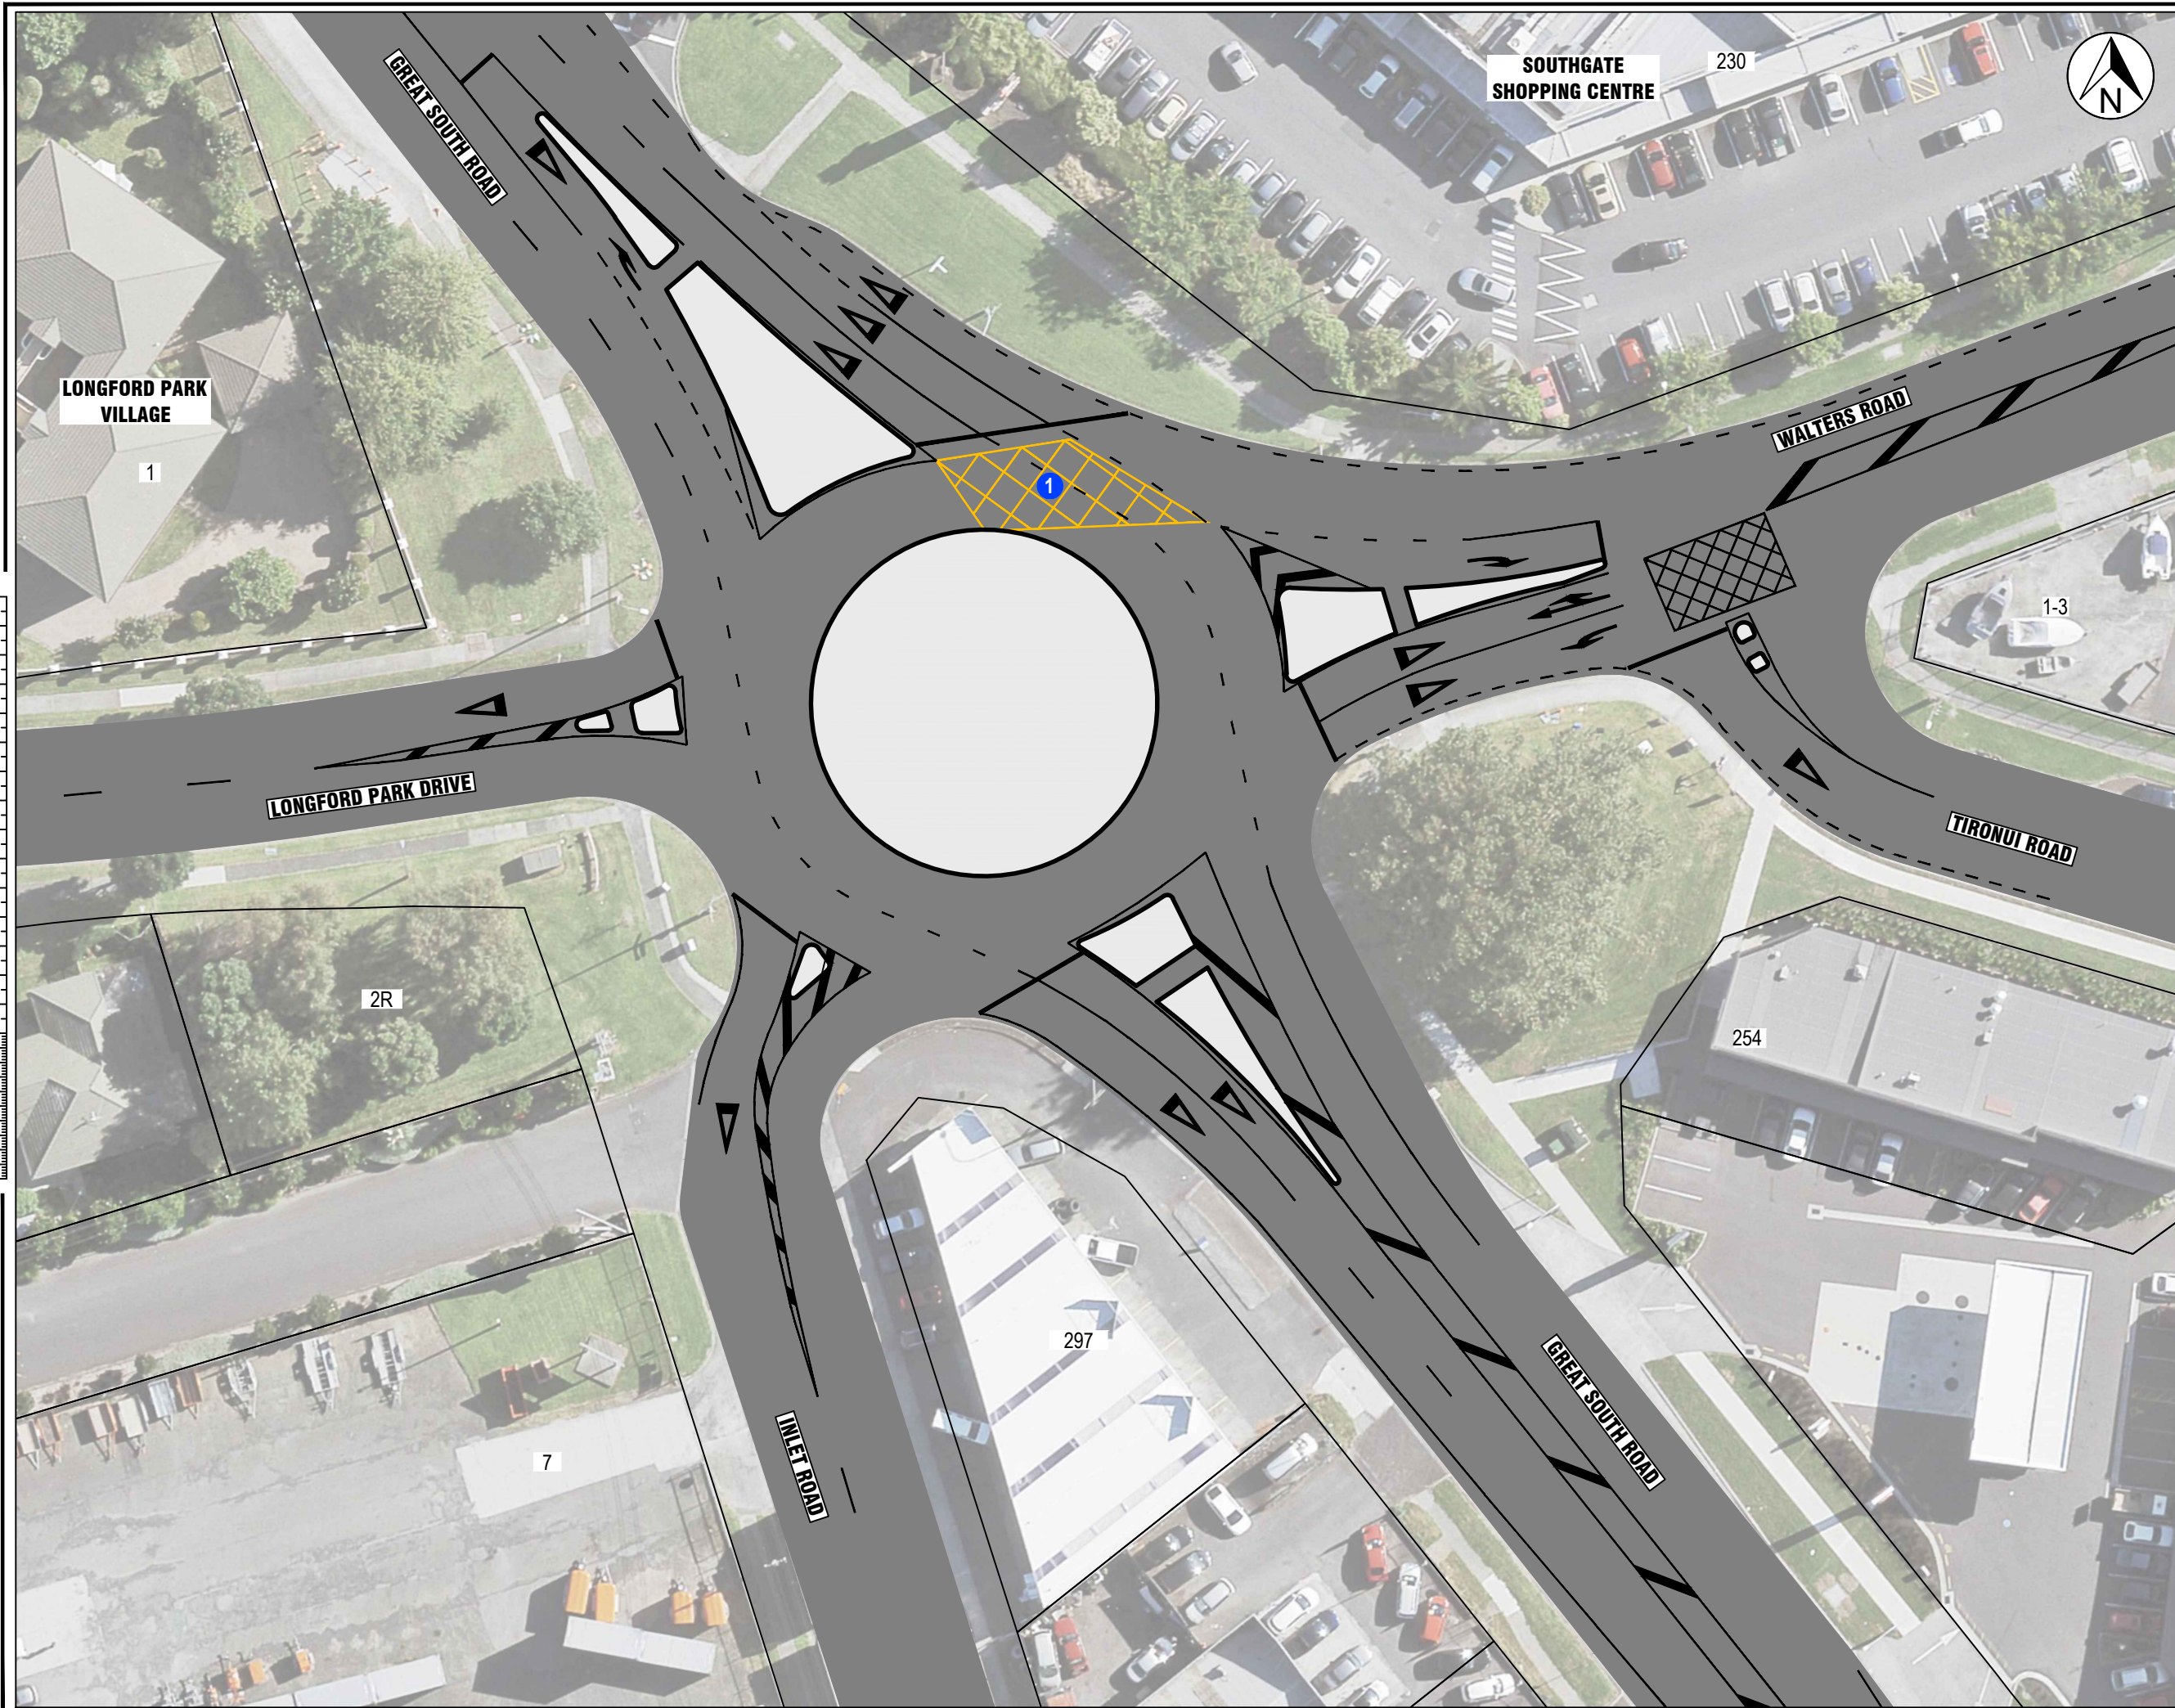 

1 NEW YELLOW BOX KEEP CLEAR MARKING

LEGEND

EXISTING ROAD MARKING

NEW YELLOW ROAD MARKING



GREAT SOUTH ROAD / WALTERS ROAD ROUNDABOUT
NEW ROAD MARKING

Status Stamp FOR CONSULTATION

Date Stamp 21/08/2025

Scale 1:250 @ A1, 1:500 @ A3

Drawing No. P23012/005/T030

Rev. A