

DO NOT SCALE - IF IN DOUBT, ASK

200mm

150

100

90

80

70

60

50

40



30

20

10

0

ORIGINAL SIZE A1

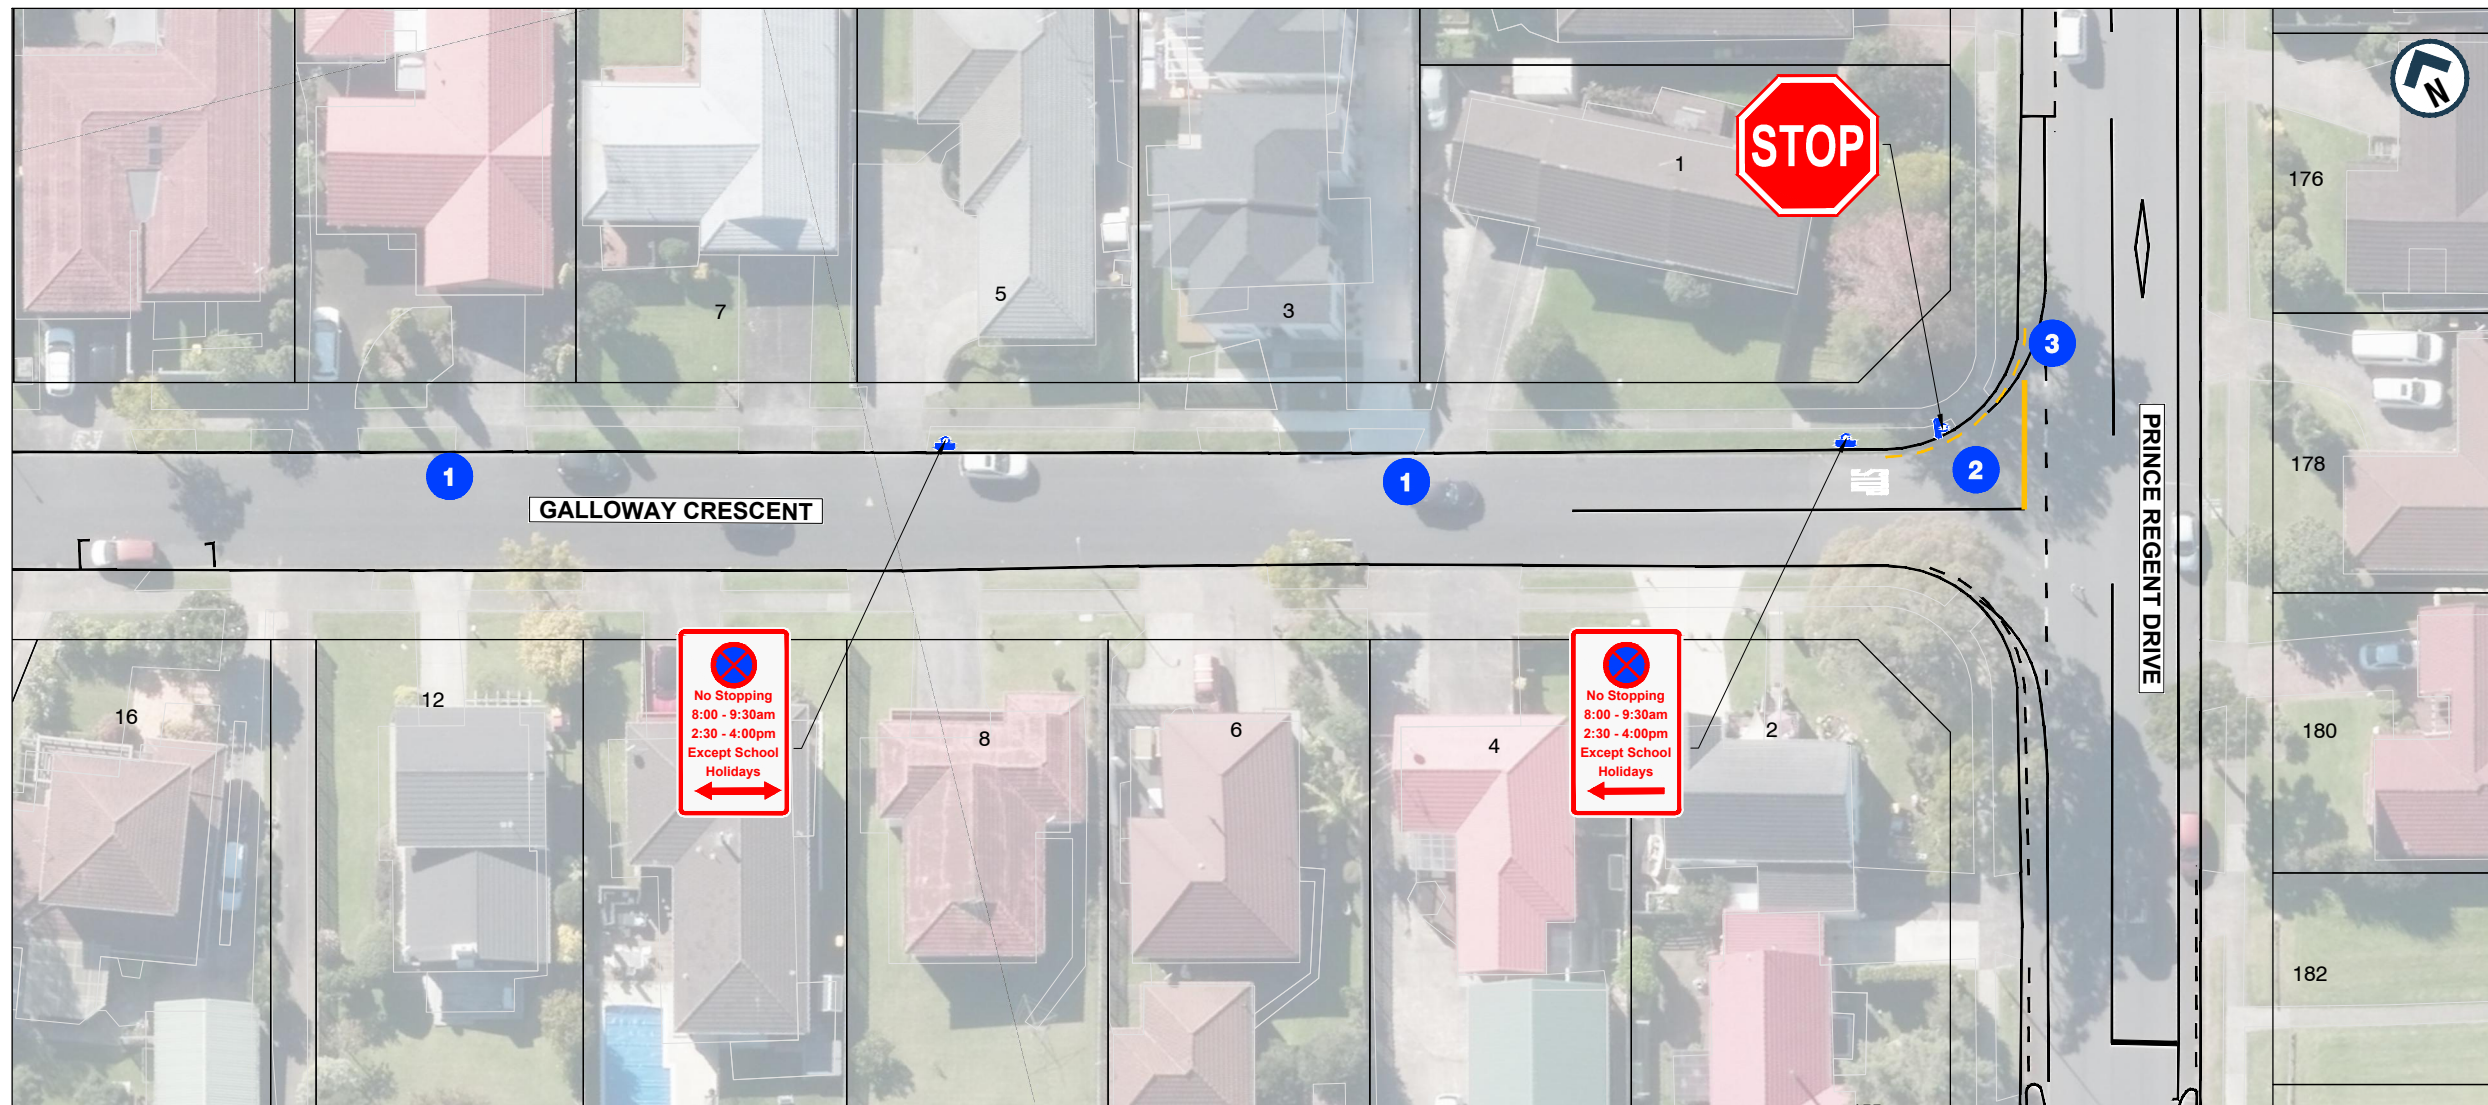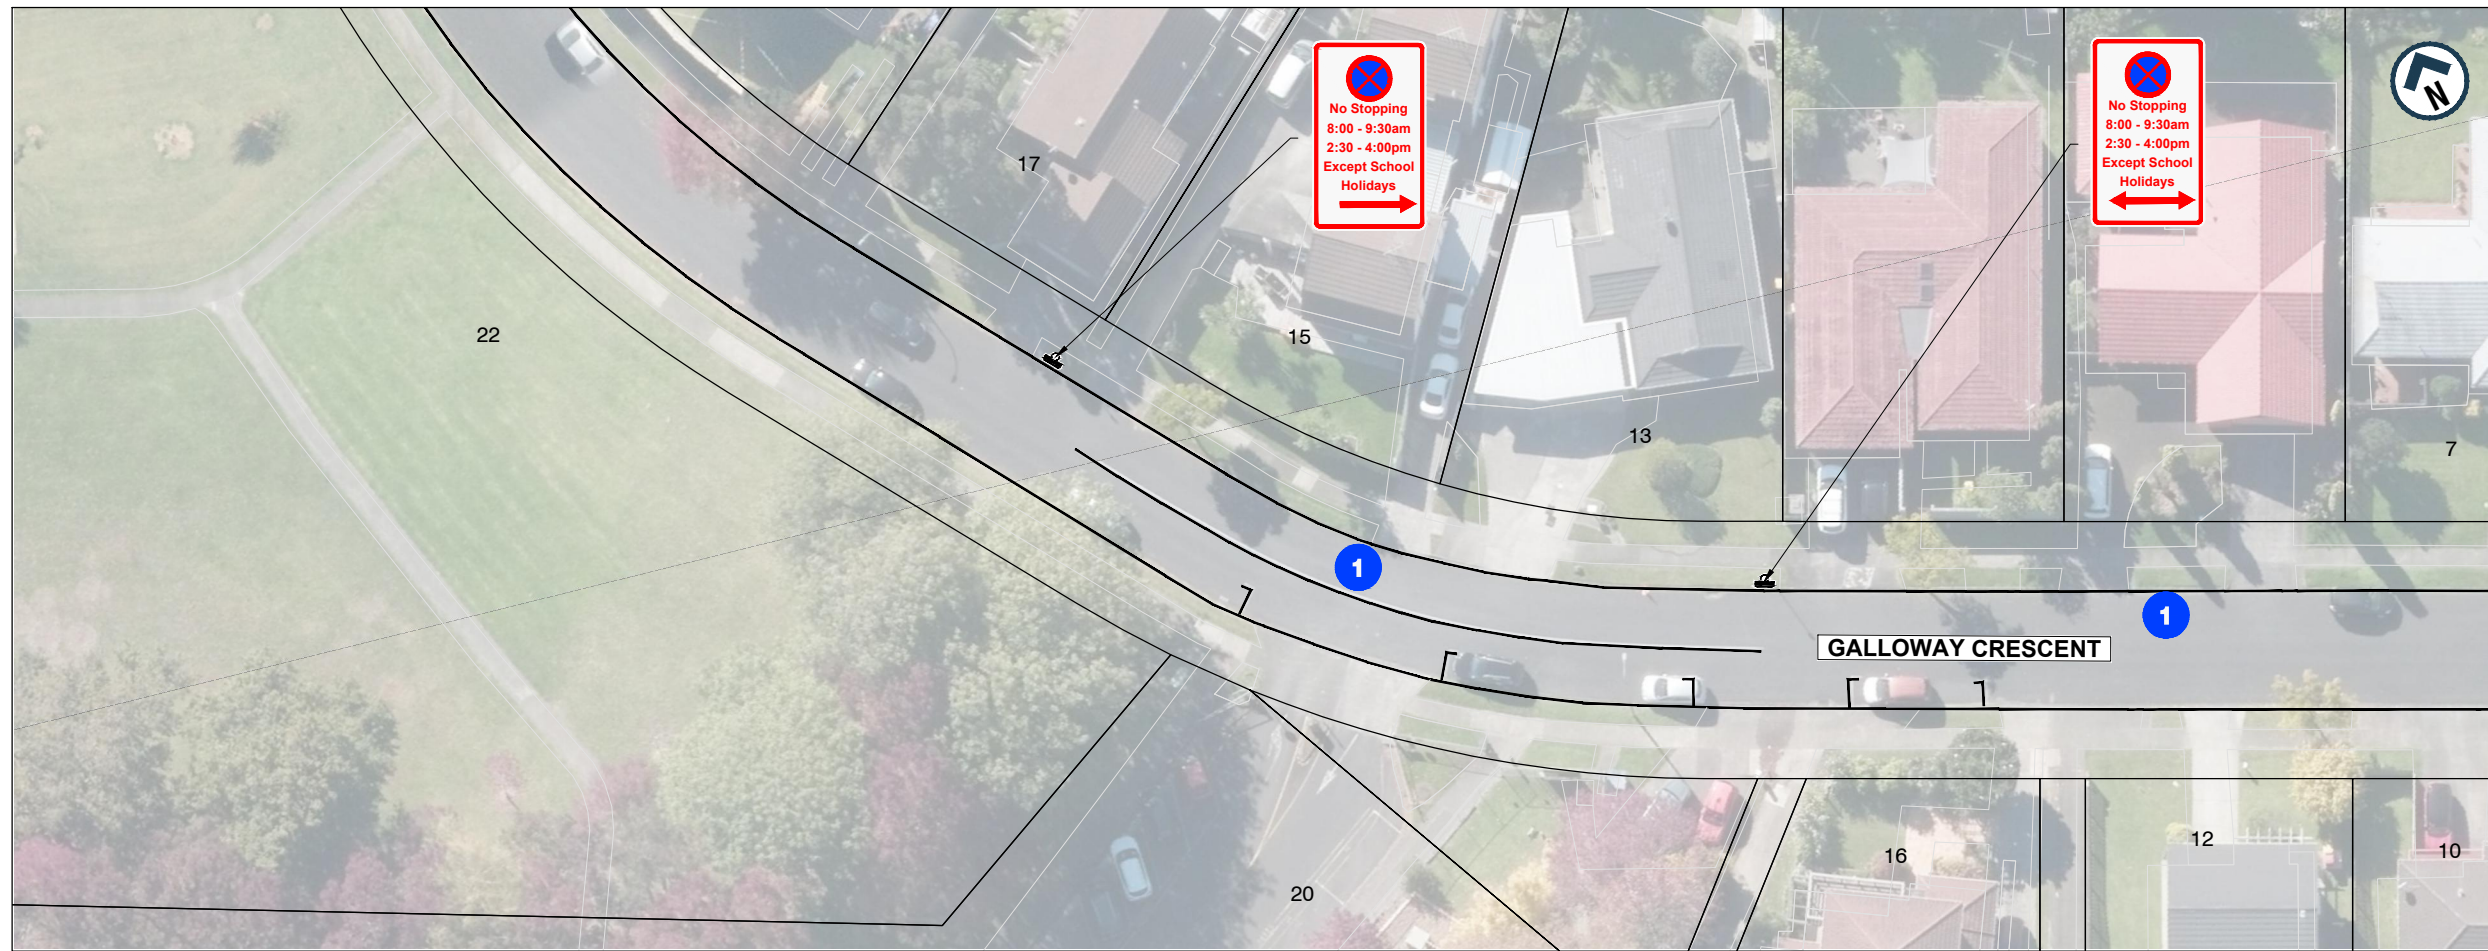

NOTES

- 1 INSTALL NEW PART TIME NO STOPPING RESTRICTION
- 2 NEW STOP CONTROL AT INTERSECTION
- 3 NEW NO STOPPING AT ALL TIMES ROAD MARKING AT INTERSECTION

LEGEND

- EXISTING PROPERTY BOUNDARY
- EXISTING KERBLINE / ROADMARKING
- NEW YELLOW ROAD MARKING
- NEW WHITE ROAD MARKING
- NEW SIGN ON EXISTING POLE
- NEW SIGN
- NEW NO STOPPING LINE
- EXISTING NO STOPPING LINE



AUCKLAND TRANSPORT
GALLOWAY ROAD AND SKILLING
PLACE.
MINOR SAFETY IMPROVEMENTS

Status
Stamp FOR ENGAGEMENT

Date
Stamp 2026-06-16

Drawing No.
2026PTM663-04_T030

Rev.
A