


ORIGINAL SIZE A1

200mm DO NOT SCALE - IF IN DOUBT, ASK

0 10 20 30 40 50 60 70 80 90 100 150 200mm

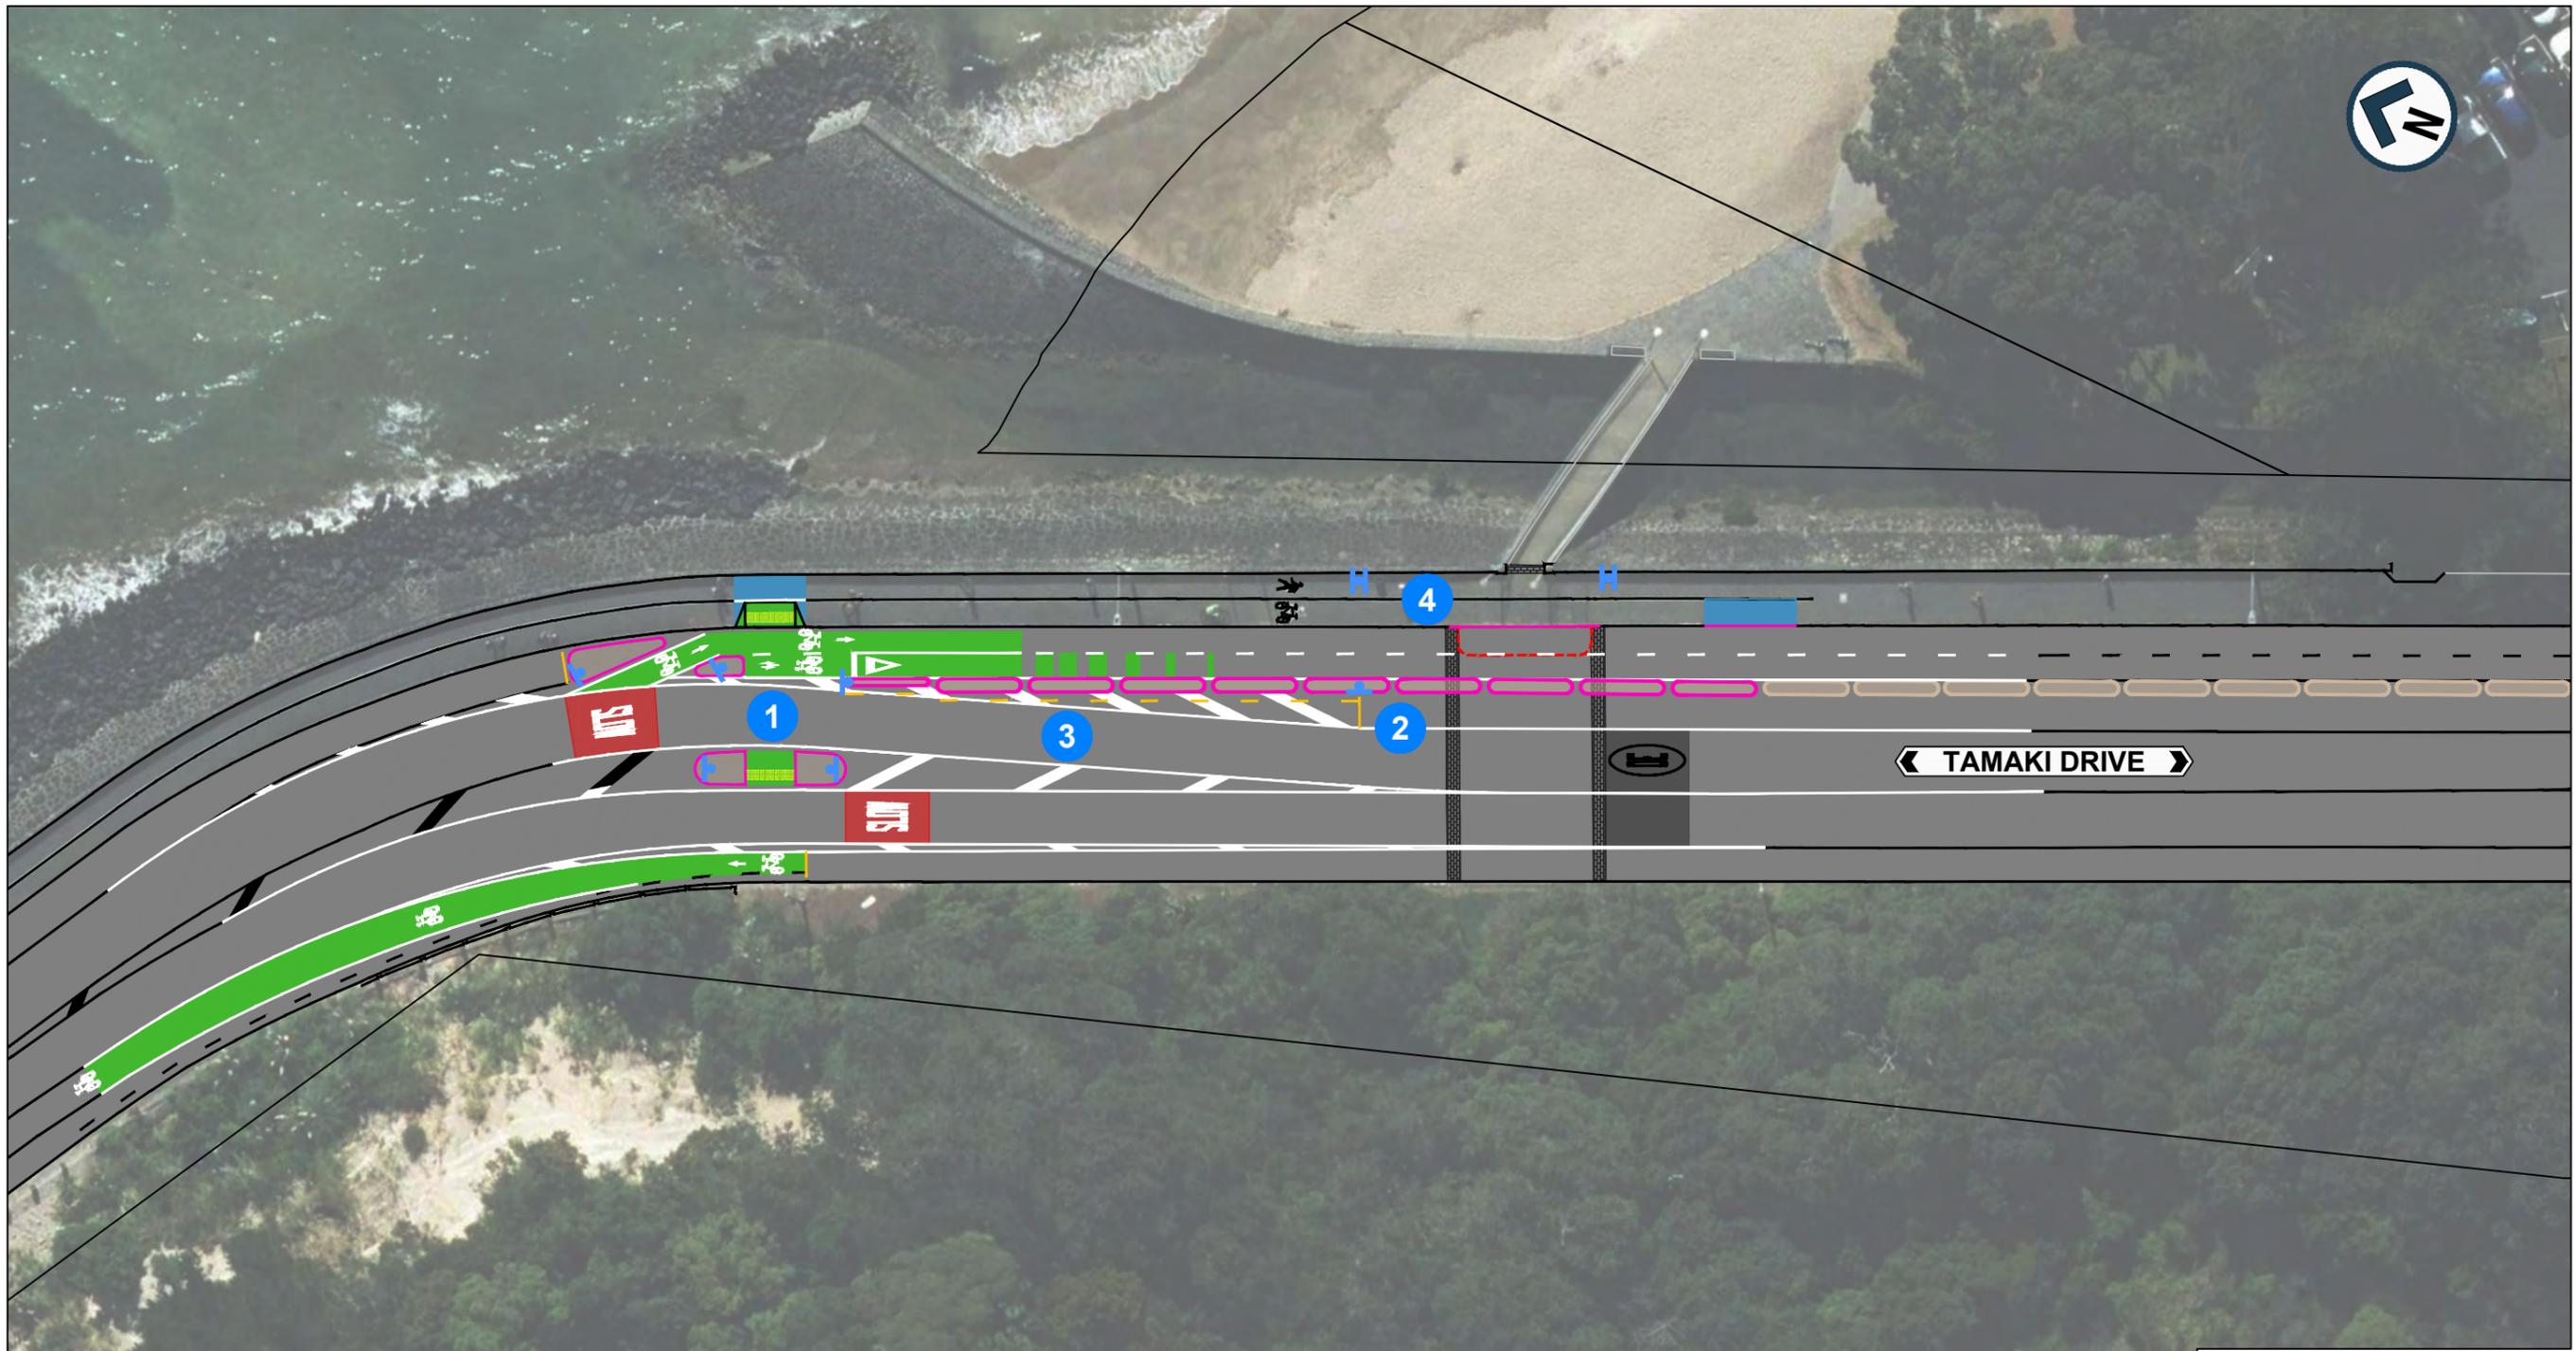

- 1** NEW CYCLE CROSSING FACILITY
- 2** NEW CYCLE SEPARATORS
- 3** NEW NO STOPPING YELLOW LINES
- 4** REMOVAL OF TRAFFIC ISLAND TO ACCOMMODATE LENGTHENED PROTECTED CYCLEWAY

LEGEND:

EXISTING KERB	REMOVED TRAFFIC ISLAND
NEW KERB	NEW TRAFFIC ISLAND
EXISTING ROAD MARKING	REINSTATED FOOTPATH
NEW WHITE ROAD MARKING	EXISTING / NEW RED SURFACING
NEW YELLOW ROADMARKINGS / NO STOPPING YELLOW LINES	NEW TACTILE PAVERS
NEW CYCLEWAY GREENING	NEW SIGNS
NEW CYCLEWAY RAMP	



AUCKLAND TRANSPORT
MISSION BAY TOWN CENTRE
CYCLE IMPROVEMENTS
TAMAKI DRIVE

FOR ENGAGEMENT

Date Stamp 20/11/2025

A1	1:200	A3	1:400
----	-------	----	-------

Sheet No. SHEET 1

Rev. **A**