



200mm DO NOT SCALE - IF IN DOUBT, ASK
 150
 100
 90
 80
 70
 60
 50
 40
 30
 20
 10
 0
 ORIGINAL SIZE A1

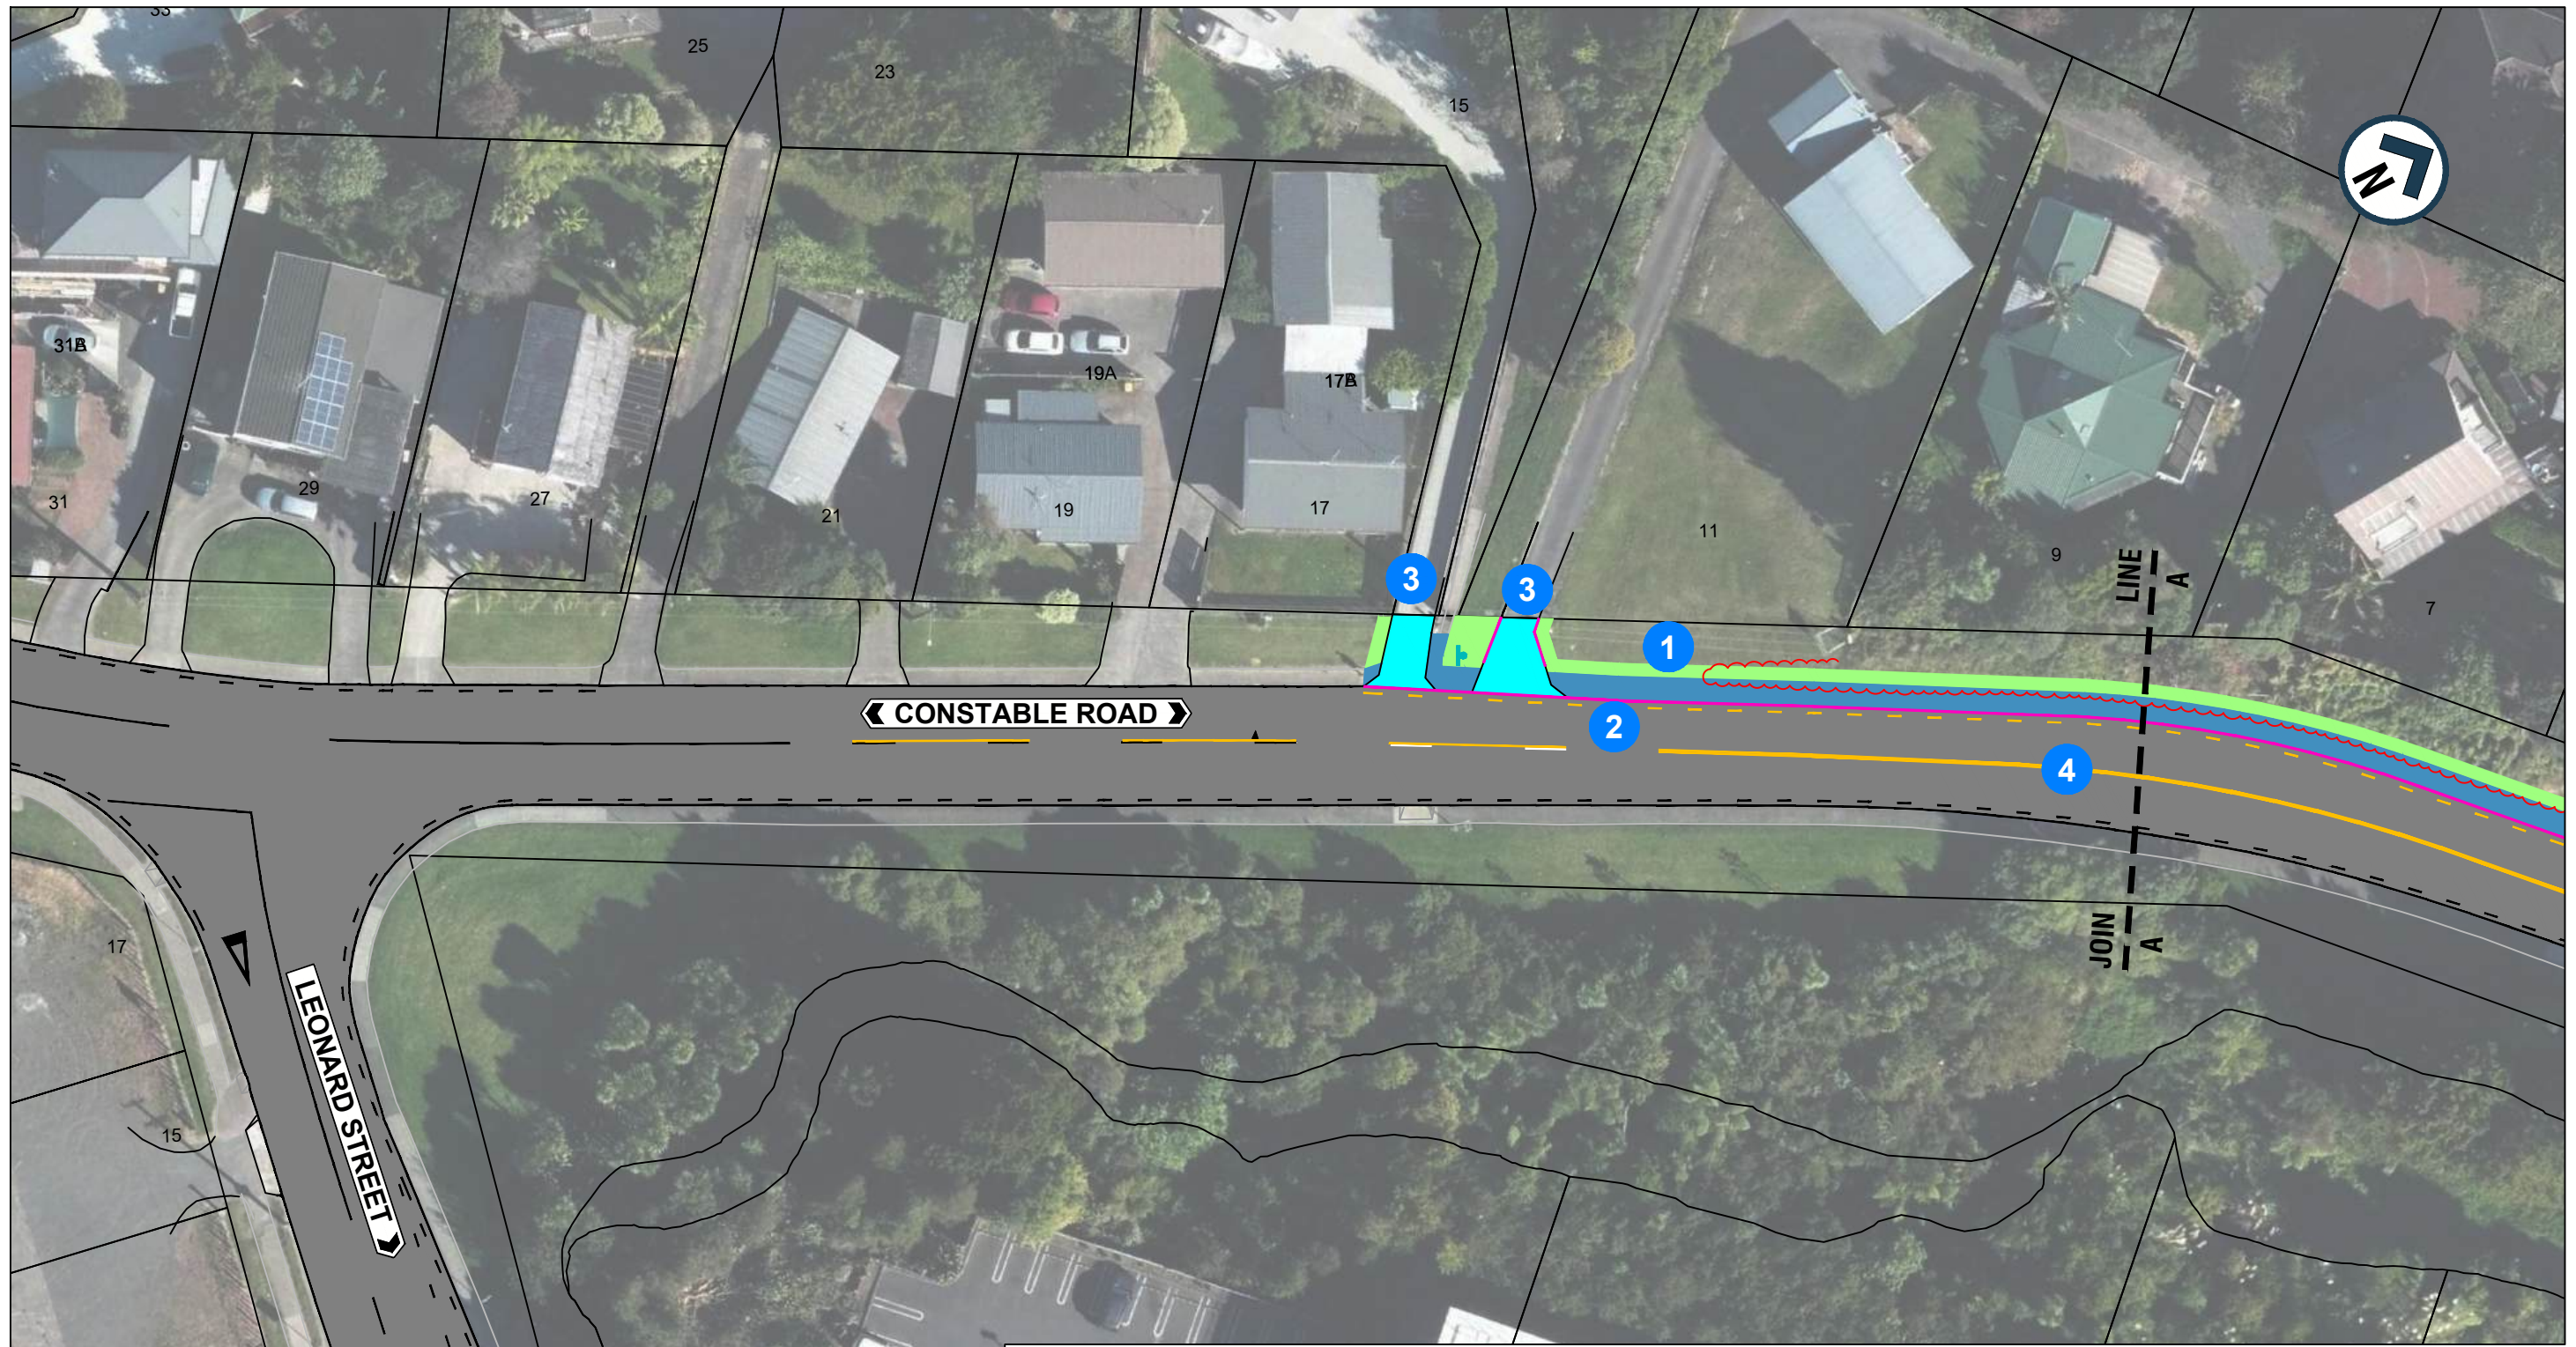

- 1** NEW CONCRETE FOOTPATH
- 2** NEW KERB REALIGNMENT AND NO STOPPING AT ALL TIMES MARKINGS
- 3** NEW DRIVEWAY REGRADING
- 4** NEW NO-OVERTAKING MARKINGS

LEGEND:


EXISTING KERB	NEW CONCRETE FOOTPATH
NEW KERB	REGRADE GRASS BERM
EXISTING ROAD MARKING	RELOCATED SIGN
NEW WHITE ROAD MARKING	VEGETATION TO BE REMOVED
NEW YELLOW ROADMARKING / NO STOPPING YELLOW LINE	
EXISTING DRIVEWAY	
NEW DRIVEWAY REGRADING	



AUCKLAND TRANSPORT
 PROPOSED PEDESTRIAN IMPROVEMENTS
 CONSTABLE ROAD, WAIUKU

FOR ENGAGEMENT			
Date Stamp: 22/05/2026			
A1 Scale: 1:250	A3 Scale: 1:500		
Drawing No. T25060-1 001/002			Rev. A

200mm DO NOT SCALE - IF IN DOUBT, ASK
150
100
90
80
70
60
50
40
30
20
10
0
ORIGINAL SIZE A1

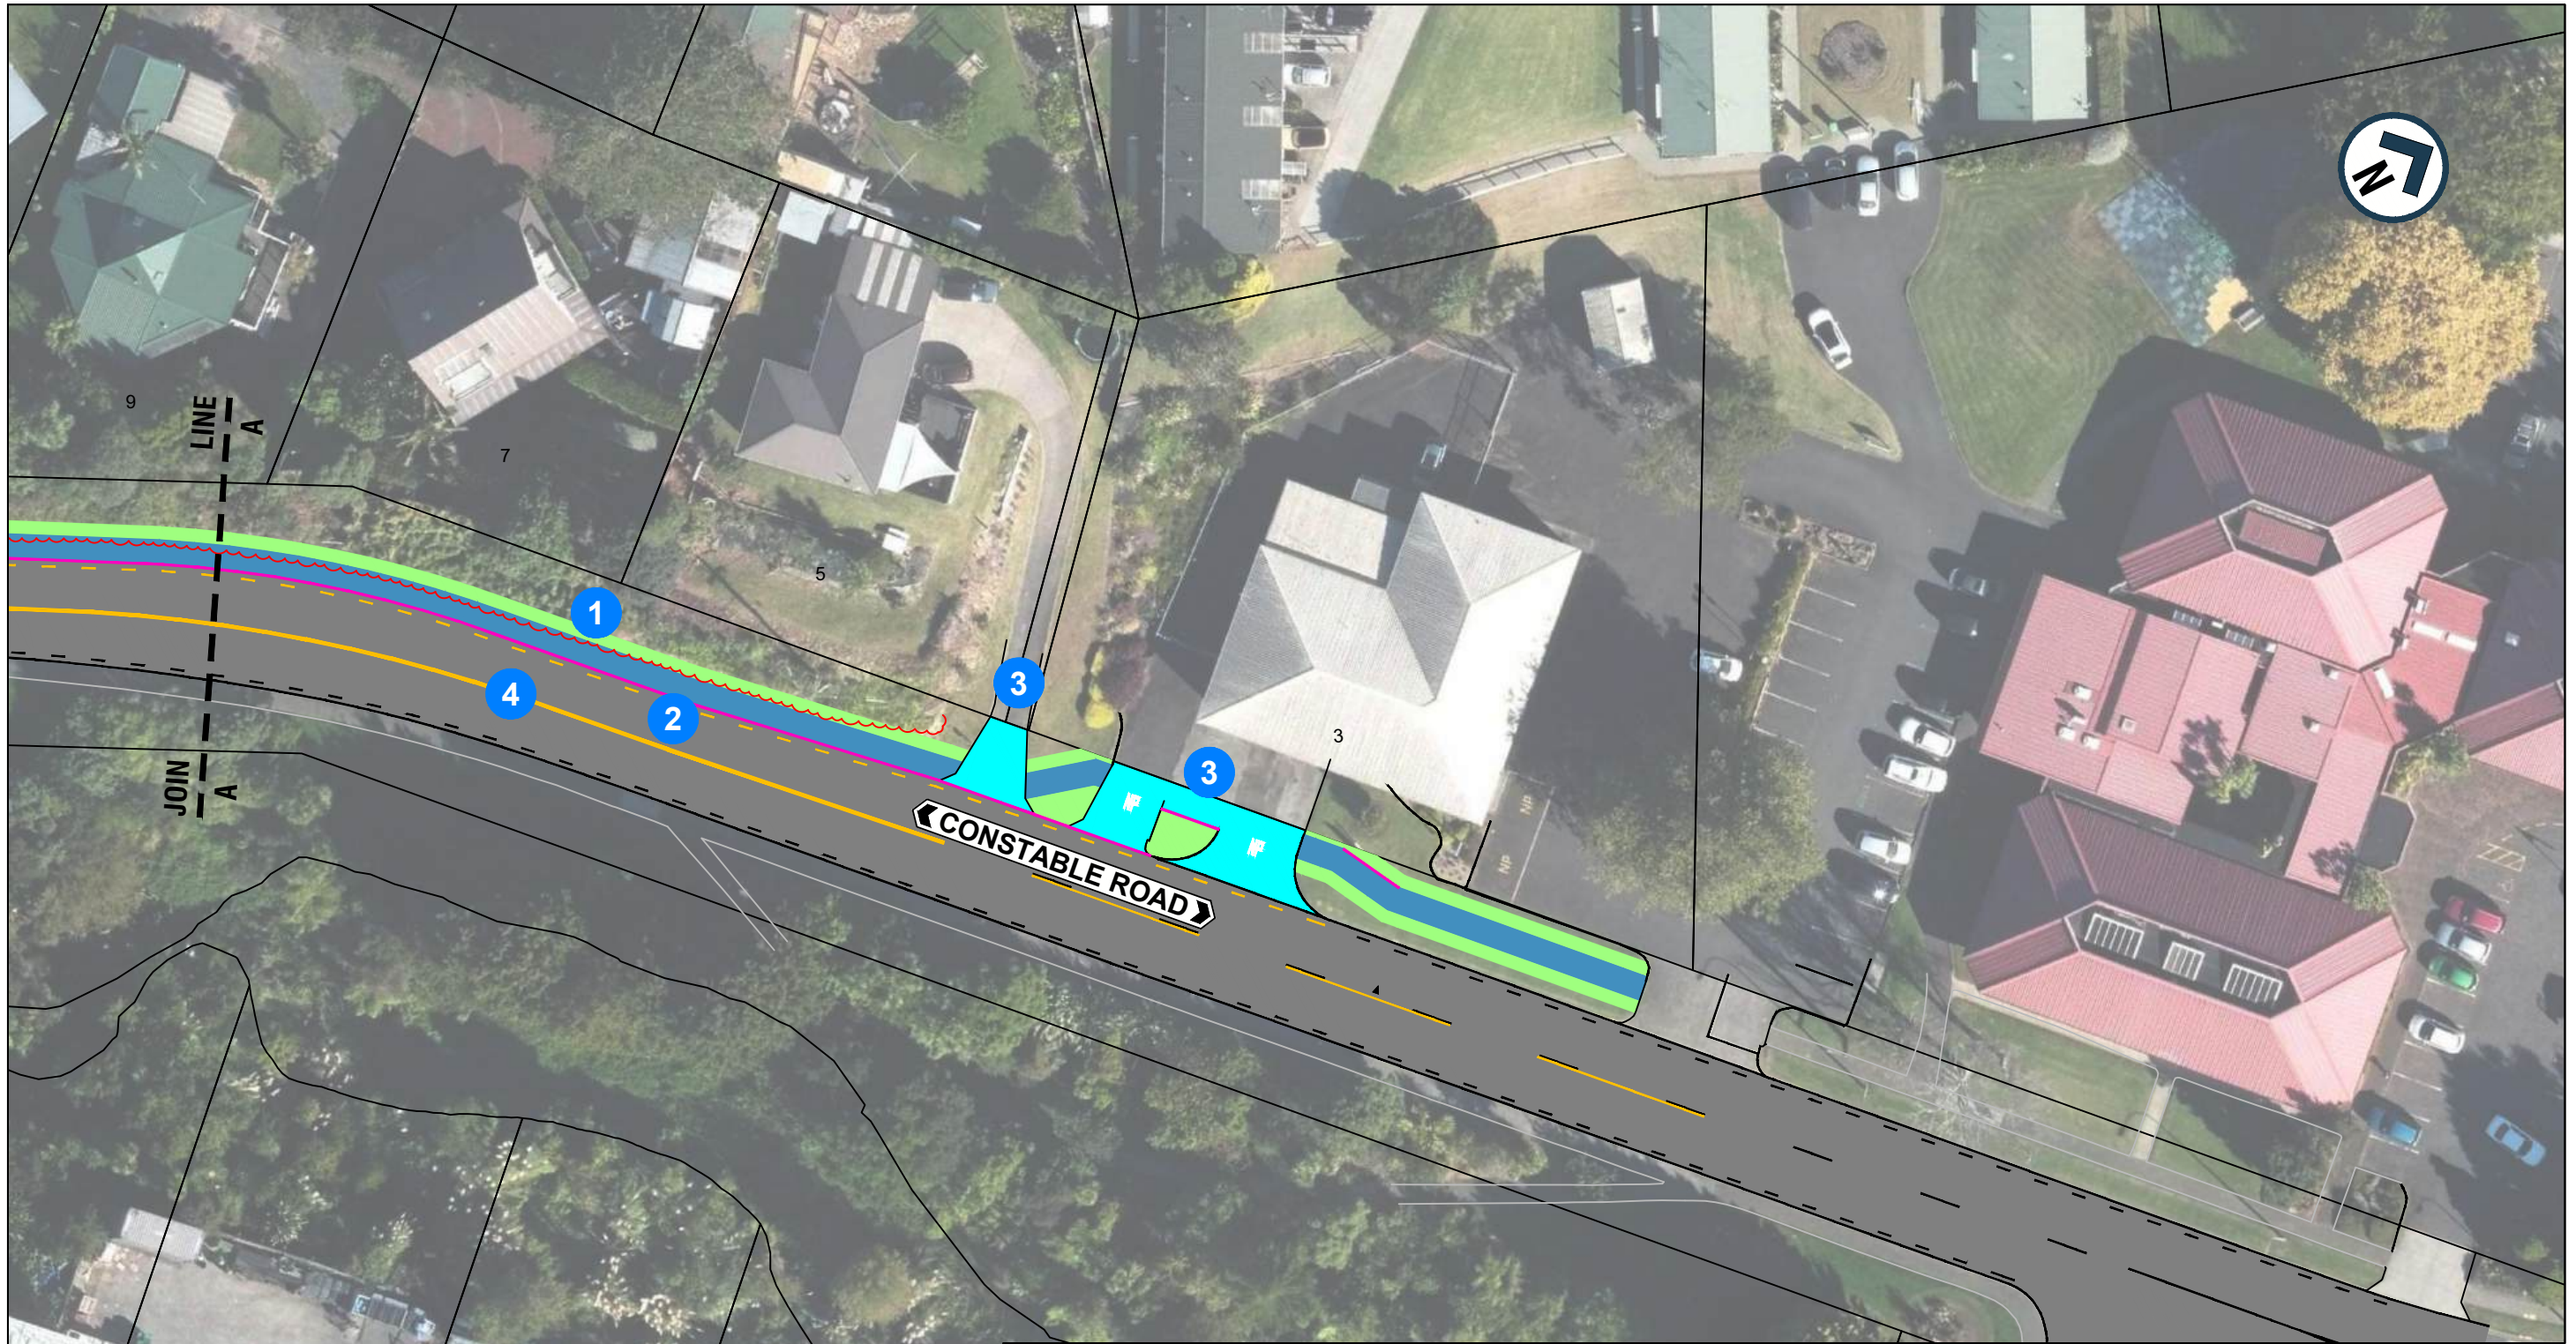

- 1** NEW CONCRETE FOOTPATH
- 2** NEW KERB REALIGNMENT AND NO STOPPING AT ALL TIMES MARKINGS
- 3** NEW DRIVEWAY REGRADING
- 4** NEW NO-OVERTAKING MARKINGS

LEGEND:

- EXISTING KERB
- NEW KERB
- EXISTING ROAD MARKING
- NEW WHITE ROAD MARKING
- NEW YELLOW ROADMARKING / NO STOPPING YELLOW LINE
- EXISTING DRIVEWAY
- NEW DRIVEWAY REGRADING
- NEW CONCRETE FOOTPATH
- REGRADE GRASS BERM
- RELOCATED SIGN
- VEGETATION TO BE REMOVED



AUCKLAND TRANSPORT
PROPOSED PEDESTRIAN IMPROVEMENTS
CONSTABLE ROAD, WAIUKU

FOR ENGAGEMENT

Date Stamp 22/05/2026

A1 Scale 1:250 A3 Scale 1:500

Drawing No. T25060-1 002/002 Rev. **A**