


SITE 1 - OPAHEKE ROAD (AT-GRADE ZEBRA CROSSING)  
1:250

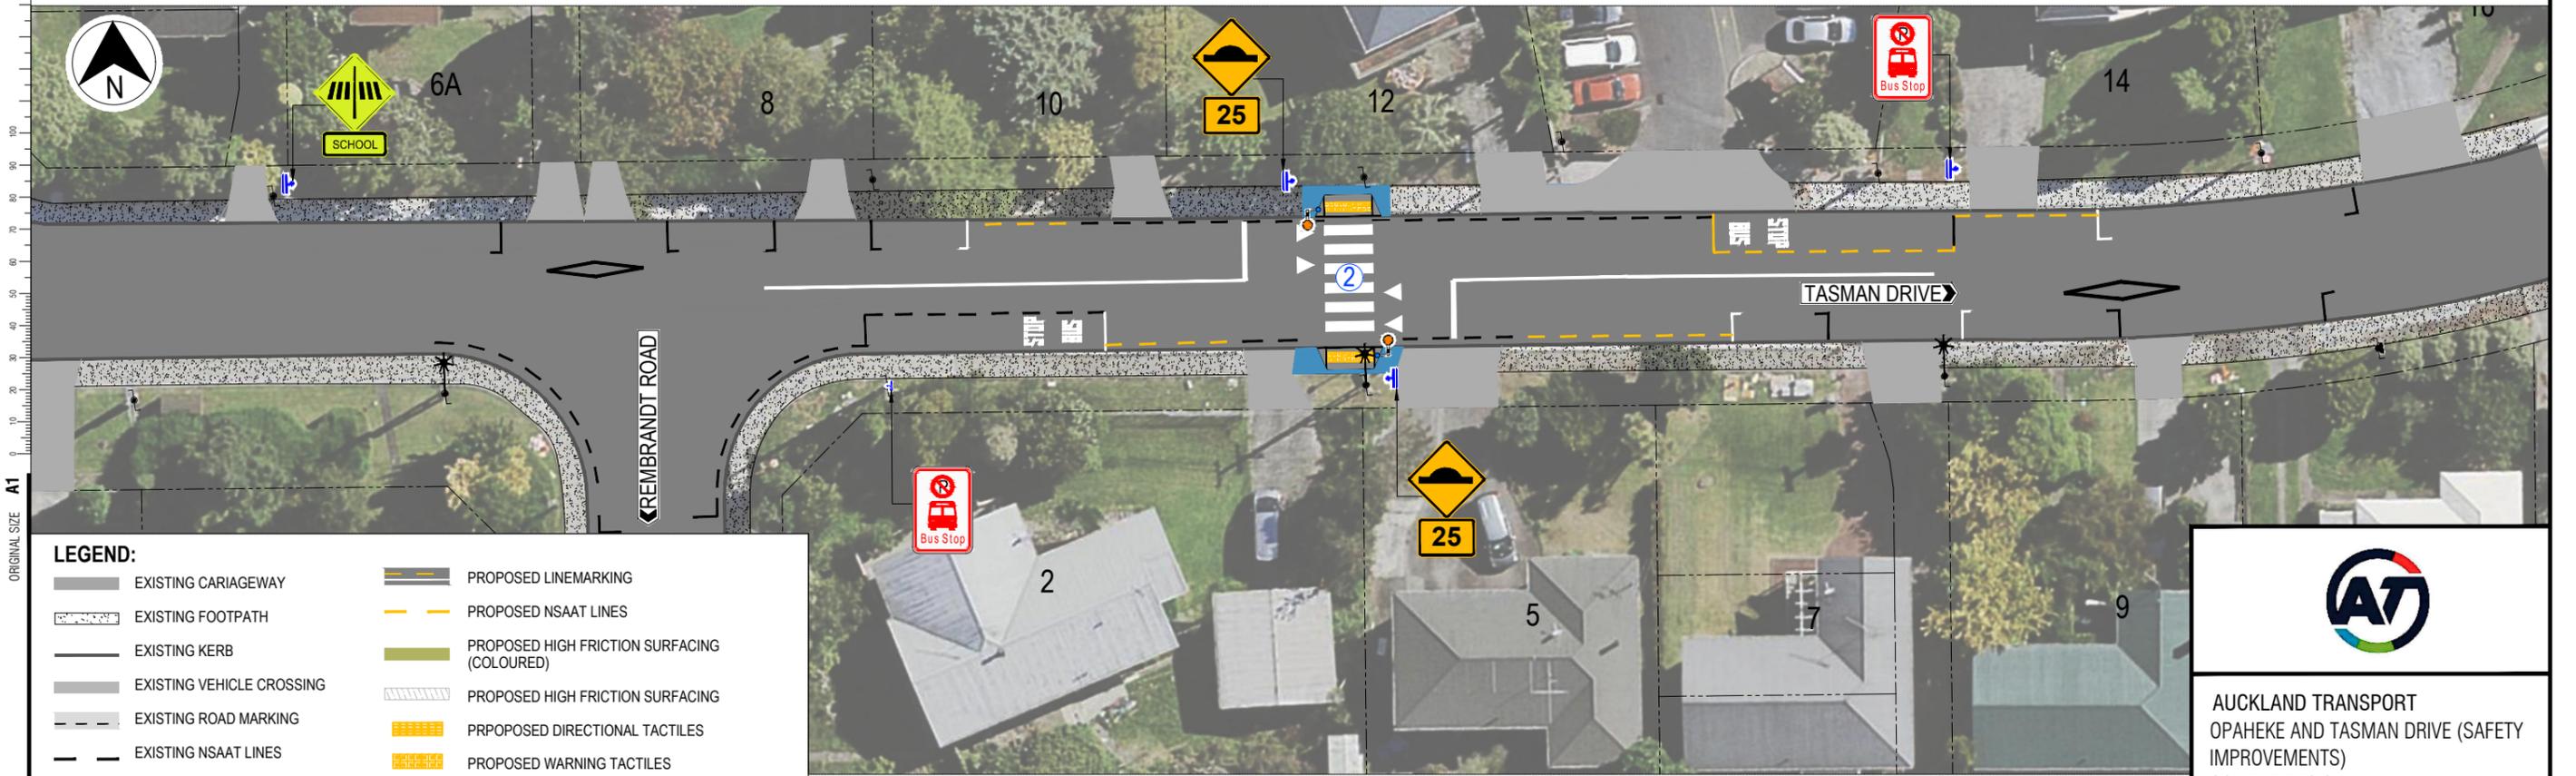

SITE 2 - TASMAN DRIVE (SAFETY IMPROVEMENTS)  
1:200

**LEGEND:**

	EXISTING CARIAGEWAY		PROPOSED LINEMARKING
	EXISTING FOOTPATH		PROPOSED NSAAT LINES
	EXISTING KERB		PROPOSED HIGH FRICTION SURFACING (COLOURED)
	EXISTING VEHICLE CROSSING		PROPOSED HIGH FRICTION SURFACING
	EXISTING ROAD MARKING		PROPOSED DIRECTIONAL TACTILES
	EXISTING NSAAT LINES		PROPOSED WARNING TACTILES
	PROPERTY BOUNDARY		PROPOSED PRAM RAMP
	EXISTING STREETLIGHT		PROPOSED TRAFFIC SIGNS
	EXISTING POWER POLE		PROPOSED STREET LIGHT (INDICATIVE)
	EXISTING TRAFFIC SIGNS		PROPOSED BELISHA BEACON WITH STAYPUT SCHOOL PATROL SYSTEM
	PROPOSED FOOTPATH		

- ① PROPOSED AT-GRADE ZEBRA CROSSING
- ② EXISTING RAISED SPEED TABLE TO BE REMARKED



AUCKLAND TRANSPORT  
OPAHEKE AND TASMAN DRIVE (SAFETY IMPROVEMENTS)  
SCHEME DESIGN

Status Stamp		FOR CONSULTATION	
Date Stamp		06/06/2025	
A1 Scales	1:250 / 1:200	A3 Scales	1:500 / 1:400
Drawing No.			Rev.
IA318955-JAC-GE-00-DRG-CI-000090			A