

C:\pwworking\pwworking.com\d10\_aul\joseph.delella@pwworking.com\d10\_SGA-DRE-NWE-001-CI-1100-COMBINED.dwg

**LEGEND GENERAL**



- CONTROL LINE AND CHAINAGE
- EXISTING PROPERTY BOUNDARY
- PROPOSED DESIGNATION BOUNDARY
- PROPOSED ROAD CORRIDOR
- PROPOSED FOOTPATH
- PROPOSED CYCLEWAY
- PROPOSED BERM
- PROPOSED FLUSH MEDIAN, RAISED MEDIAN OR TRAFFIC ISLAND
- FILL BATTER
- CUT BATTER
- PROPOSED CROSSING OVER STREAM OR ROAD
- PROPOSED RETAINING WALL

**LEGEND STORMWATER**

- PROPOSED WETLAND
- PROPOSED CULVERT (SUBJECT TO RESOURCE CONSENT)
- PROPOSED SW PIPE INDICATIVE FLOW DIRECTION
- PROPOSED SWALE
- PROPOSED DIVERSION DRAIN
- EXISTING CULVERT
- EXISTING OVERLAND FLOW PATH
- EXISTING STORMWATER (MAIN)

**LEGEND EXISTING UTILITIES**

- GAS
- WATERCARE (MAIN)
- WASTE WATER (MAIN)
- VECTOR ELECTRICITY
- FIBRE OPTIC
- TRANSPOWER OVERHEAD LINES
- TRANSPOWER PYLON

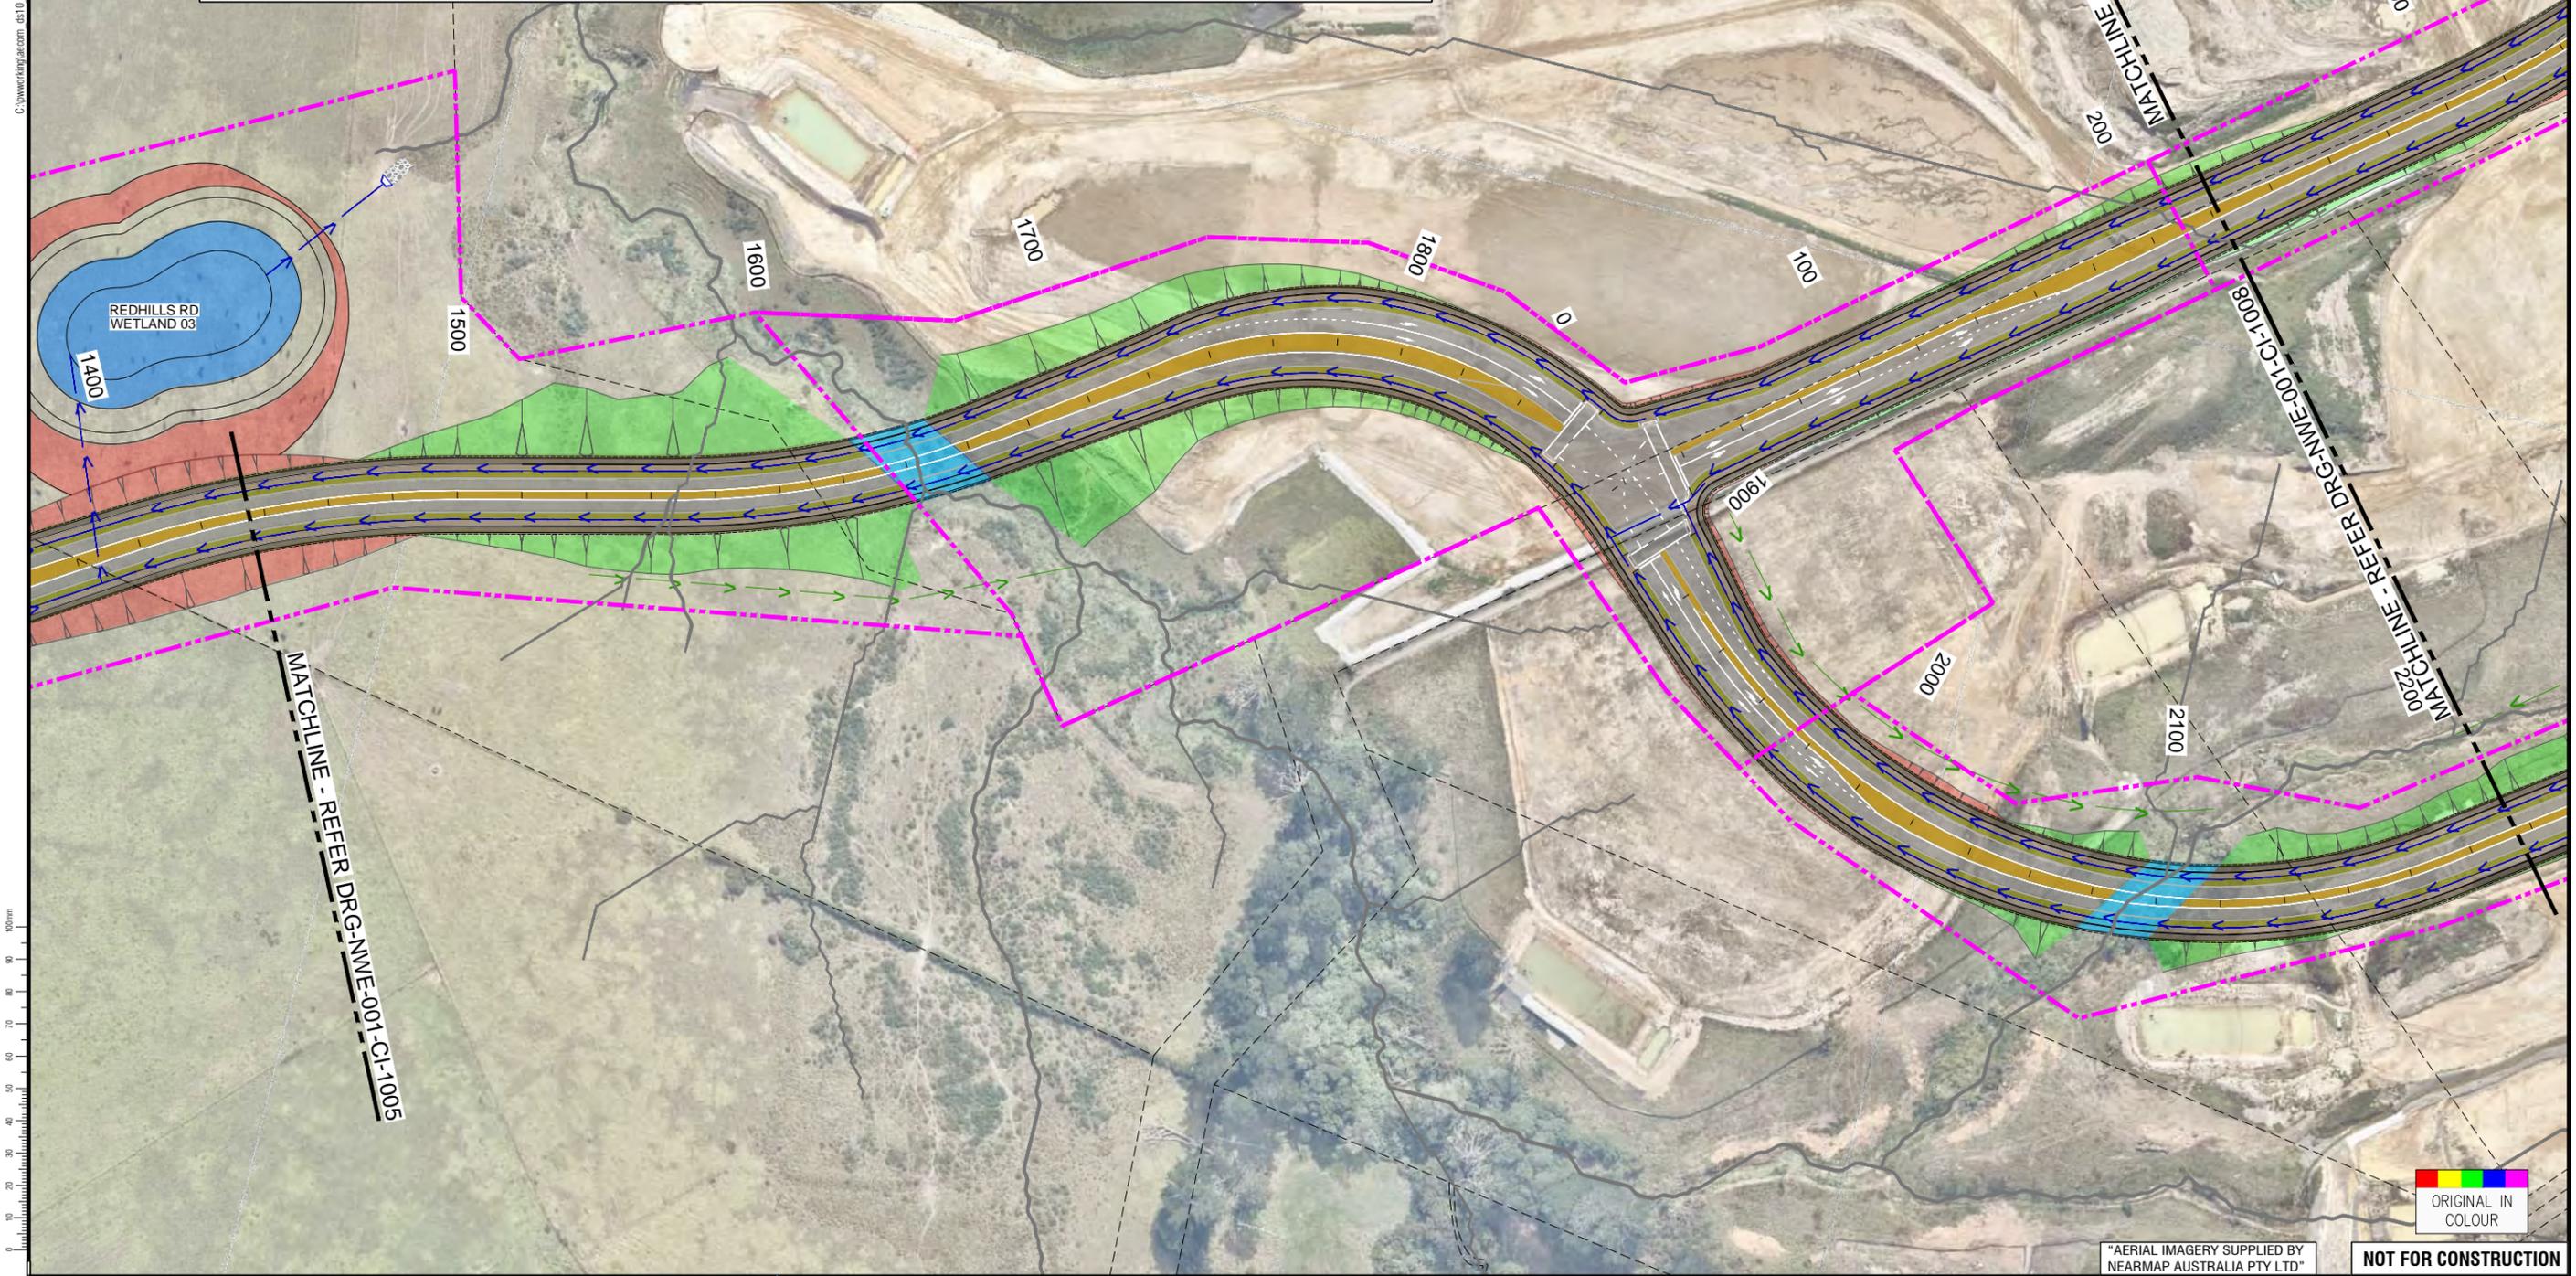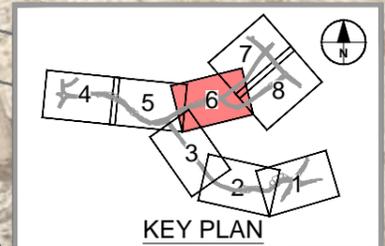

ORIGINAL SIZE A1



"AERIAL IMAGERY SUPPLIED BY NEARMAP AUSTRALIA PTY LTD"

NOT FOR CONSTRUCTION

REV	REVISIONS	DATE	DESIGN REVIEW	APPROVED	DATE
B	ISSUED FOR NOTICE OF REQUIREMENT LODGEMENT	DEC. 2022	R. BROWN		28.08.2020
A	FOR DRAFT NOTICE OF REQUIREMENT	SEPT. 2020			28.08.2020
				B. BUSNARDO	07.12.2022



**SUPPORTING GROWTH PROGRAMME**  
**NORTH WEST HIF REDHILLS (NoR 2A AND NoR 2B)**  
 Drawing Title:  
**GENERAL ARRANGEMENT LAYOUT PLAN**  
 SHEET 6 OF 8

Drawing Status:		FOR LODGEMENT	
Drawing Date:	07.12.2022		
A1 Scale:	1:1000	A3 Scale:	1:2000
Discipline: CIVIL			
Drawing No:	SGA-DRG-NWE-001-CI-1006	Revision:	B