



200mm DO NOT SCALE - IF IN DOUBT, ASK
150
100
90
80
70
60
50
40
30
20
10
0
ORIGINAL SIZE A1

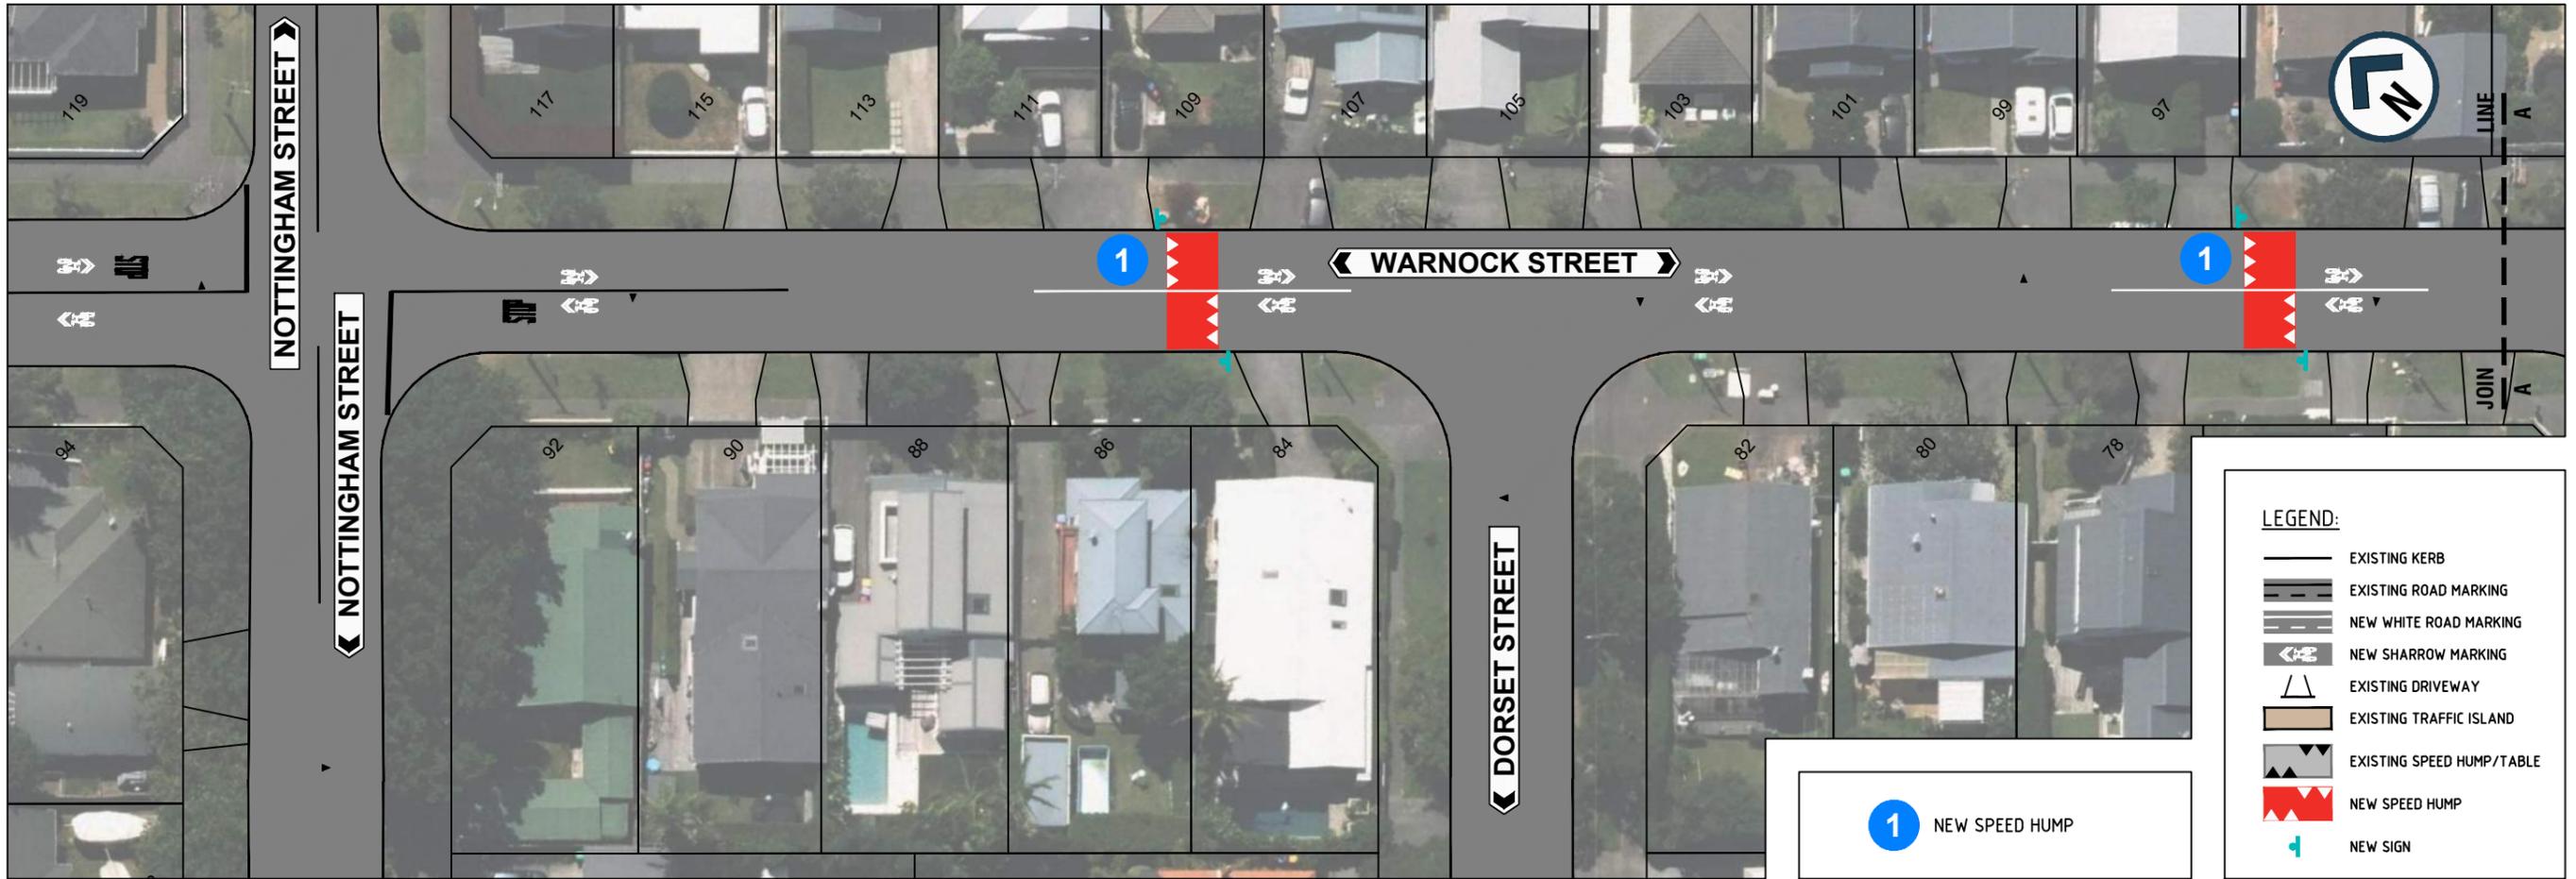

LEGEND:

- EXISTING KERB
- EXISTING ROAD MARKING
- NEW WHITE ROAD MARKING
- NEW SHARROW MARKING
- EXISTING DRIVEWAY
- EXISTING TRAFFIC ISLAND
- EXISTING SPEED HUMPH/TABLE
- NEW SPEED HUMPH
- NEW SIGN

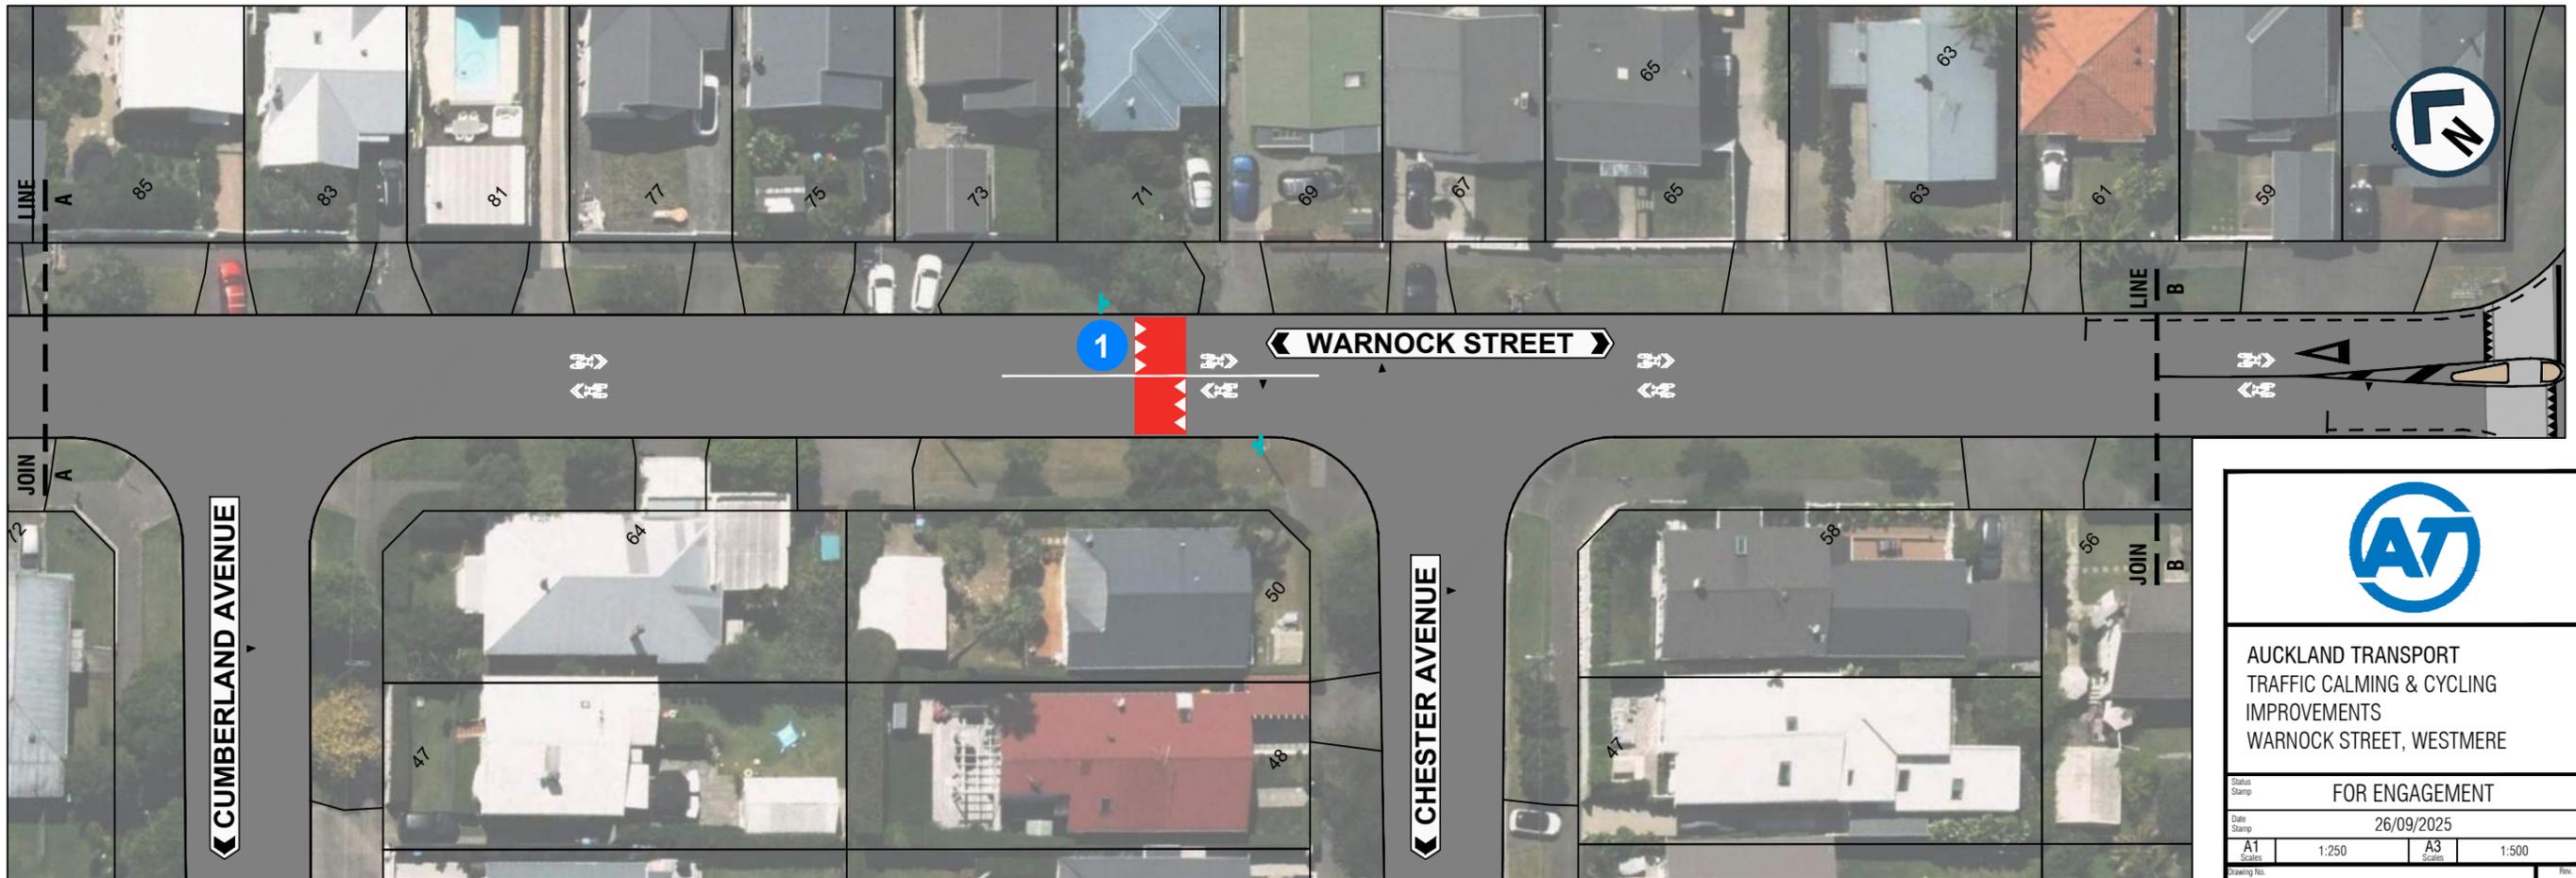

AUCKLAND TRANSPORT
TRAFFIC CALMING & CYCLING
IMPROVEMENTS
WARNOCK STREET, WESTMERE

FOR ENGAGEMENT

Date Stamp 26/09/2025

A1	1:250	A3	1:500
----	-------	----	-------

Drawing No. 25037-4 001/003

Rev. **A**

200mm DO NOT SCALE - IF IN DOUBT, ASK
150
100
90
80
70
60
50
40
30
20
10
0
ORIGINAL SIZE A1



AT

AUCKLAND TRANSPORT
TRAFFIC CALMING & CYCLING
IMPROVEMENTS
WARNOCK STREET, WESTMERE

FOR ENGAGEMENT


Date Stamp: 26/09/2025

A1	1:250	A3	1:500
----	-------	----	-------

Drawing No: 25037-4 002/003

Rev: **A**

ORIGINAL SIZE A1 0 10 20 30 40 50 60 70 80 90 100 150 200mm DO NOT SCALE - IF IN DOUBT, ASK

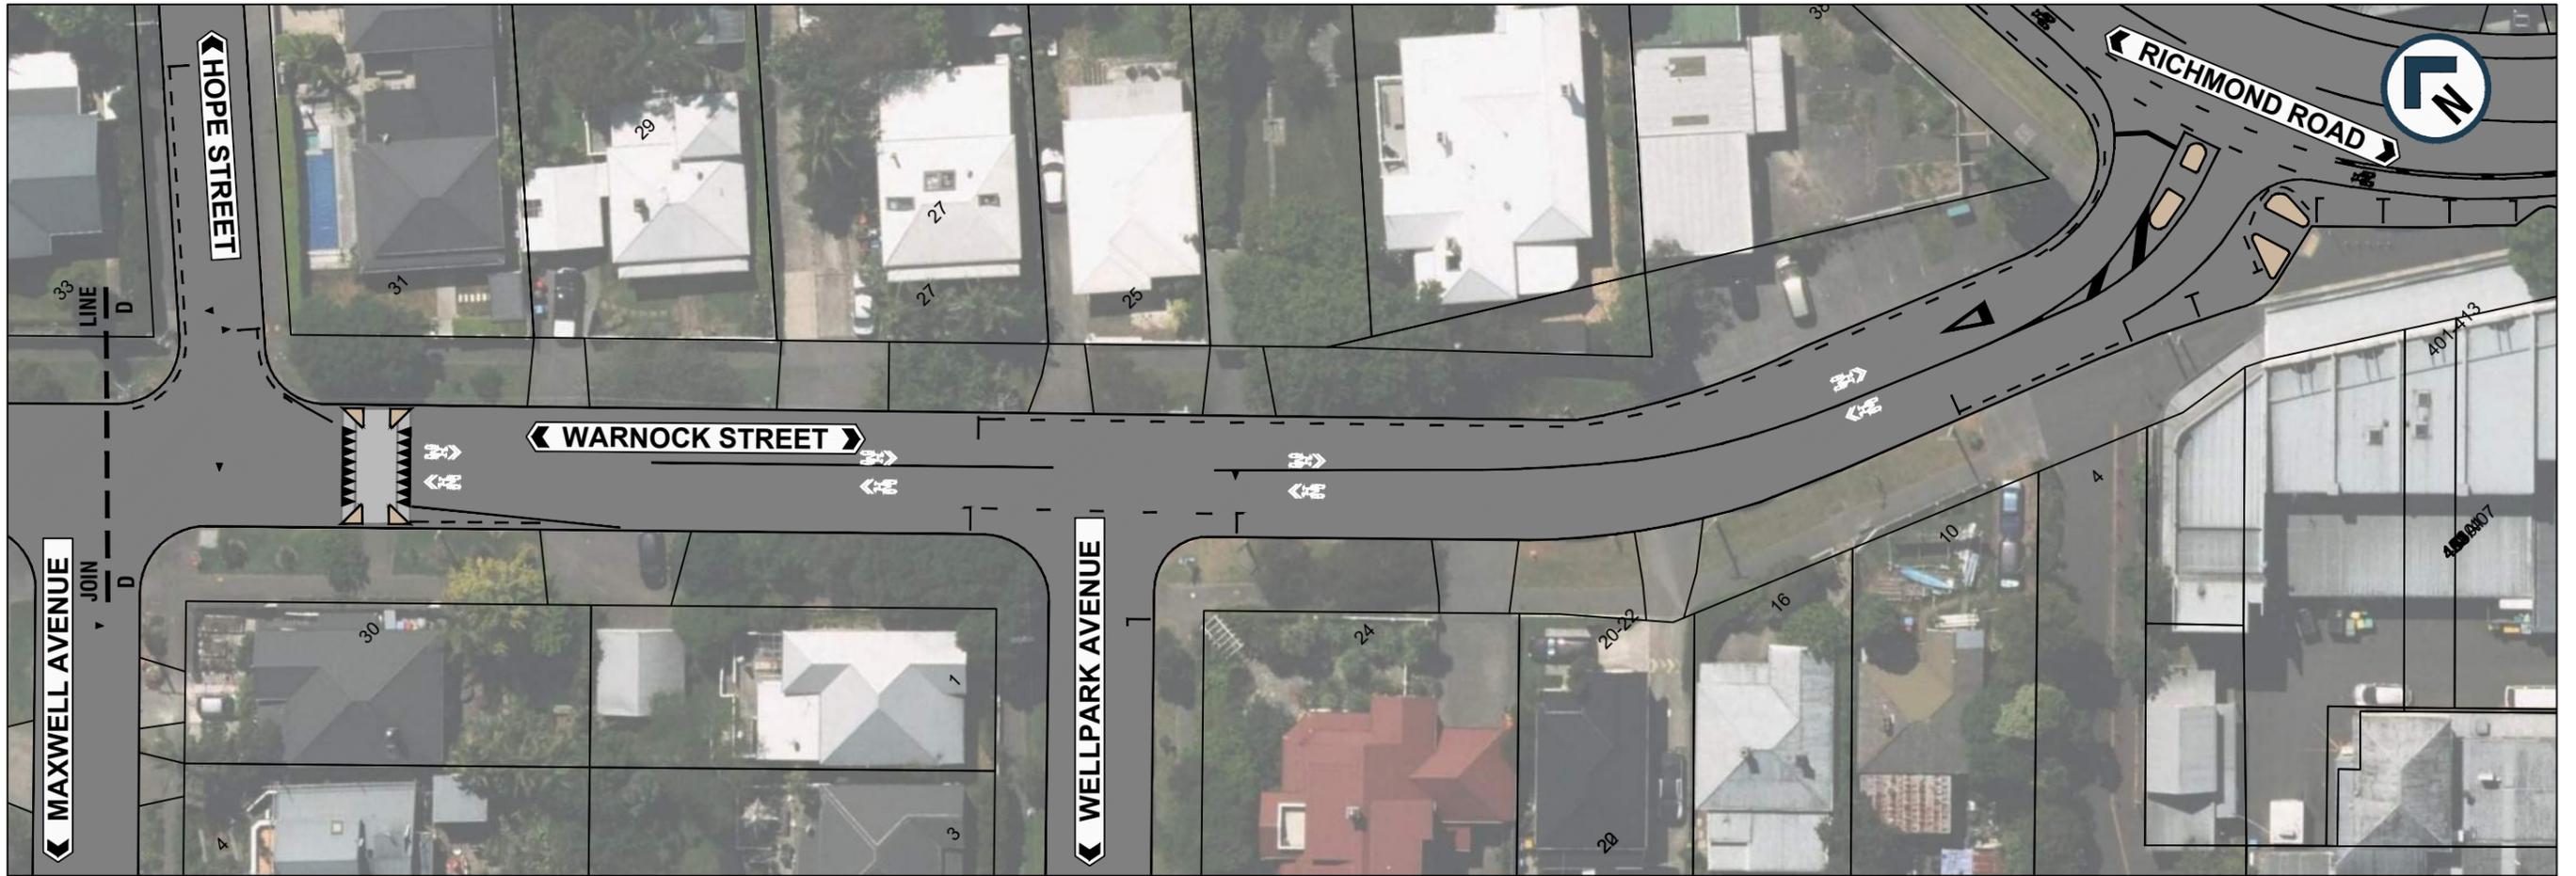

1 NEW SPEED HUMP

LEGEND:

	EXISTING KERB
	EXISTING ROAD MARKING
	NEW WHITE ROAD MARKING
	NEW SHARROW MARKING
	EXISTING DRIVEWAY
	EXISTING TRAFFIC ISLAND
	EXISTING SPEED HUMP/TABLE

AT

AUCKLAND TRANSPORT
TRAFFIC CALMING & CYCLING
IMPROVEMENTS
WARNOCK STREET, WESTMERE

Status Stamp: FOR ENGAGEMENT
Date Stamp: 26/09/2025

A1 Scale	1:250	A3 Scale	1:500
Drawing No. 25037-4 003/003			Rev. A