









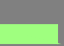


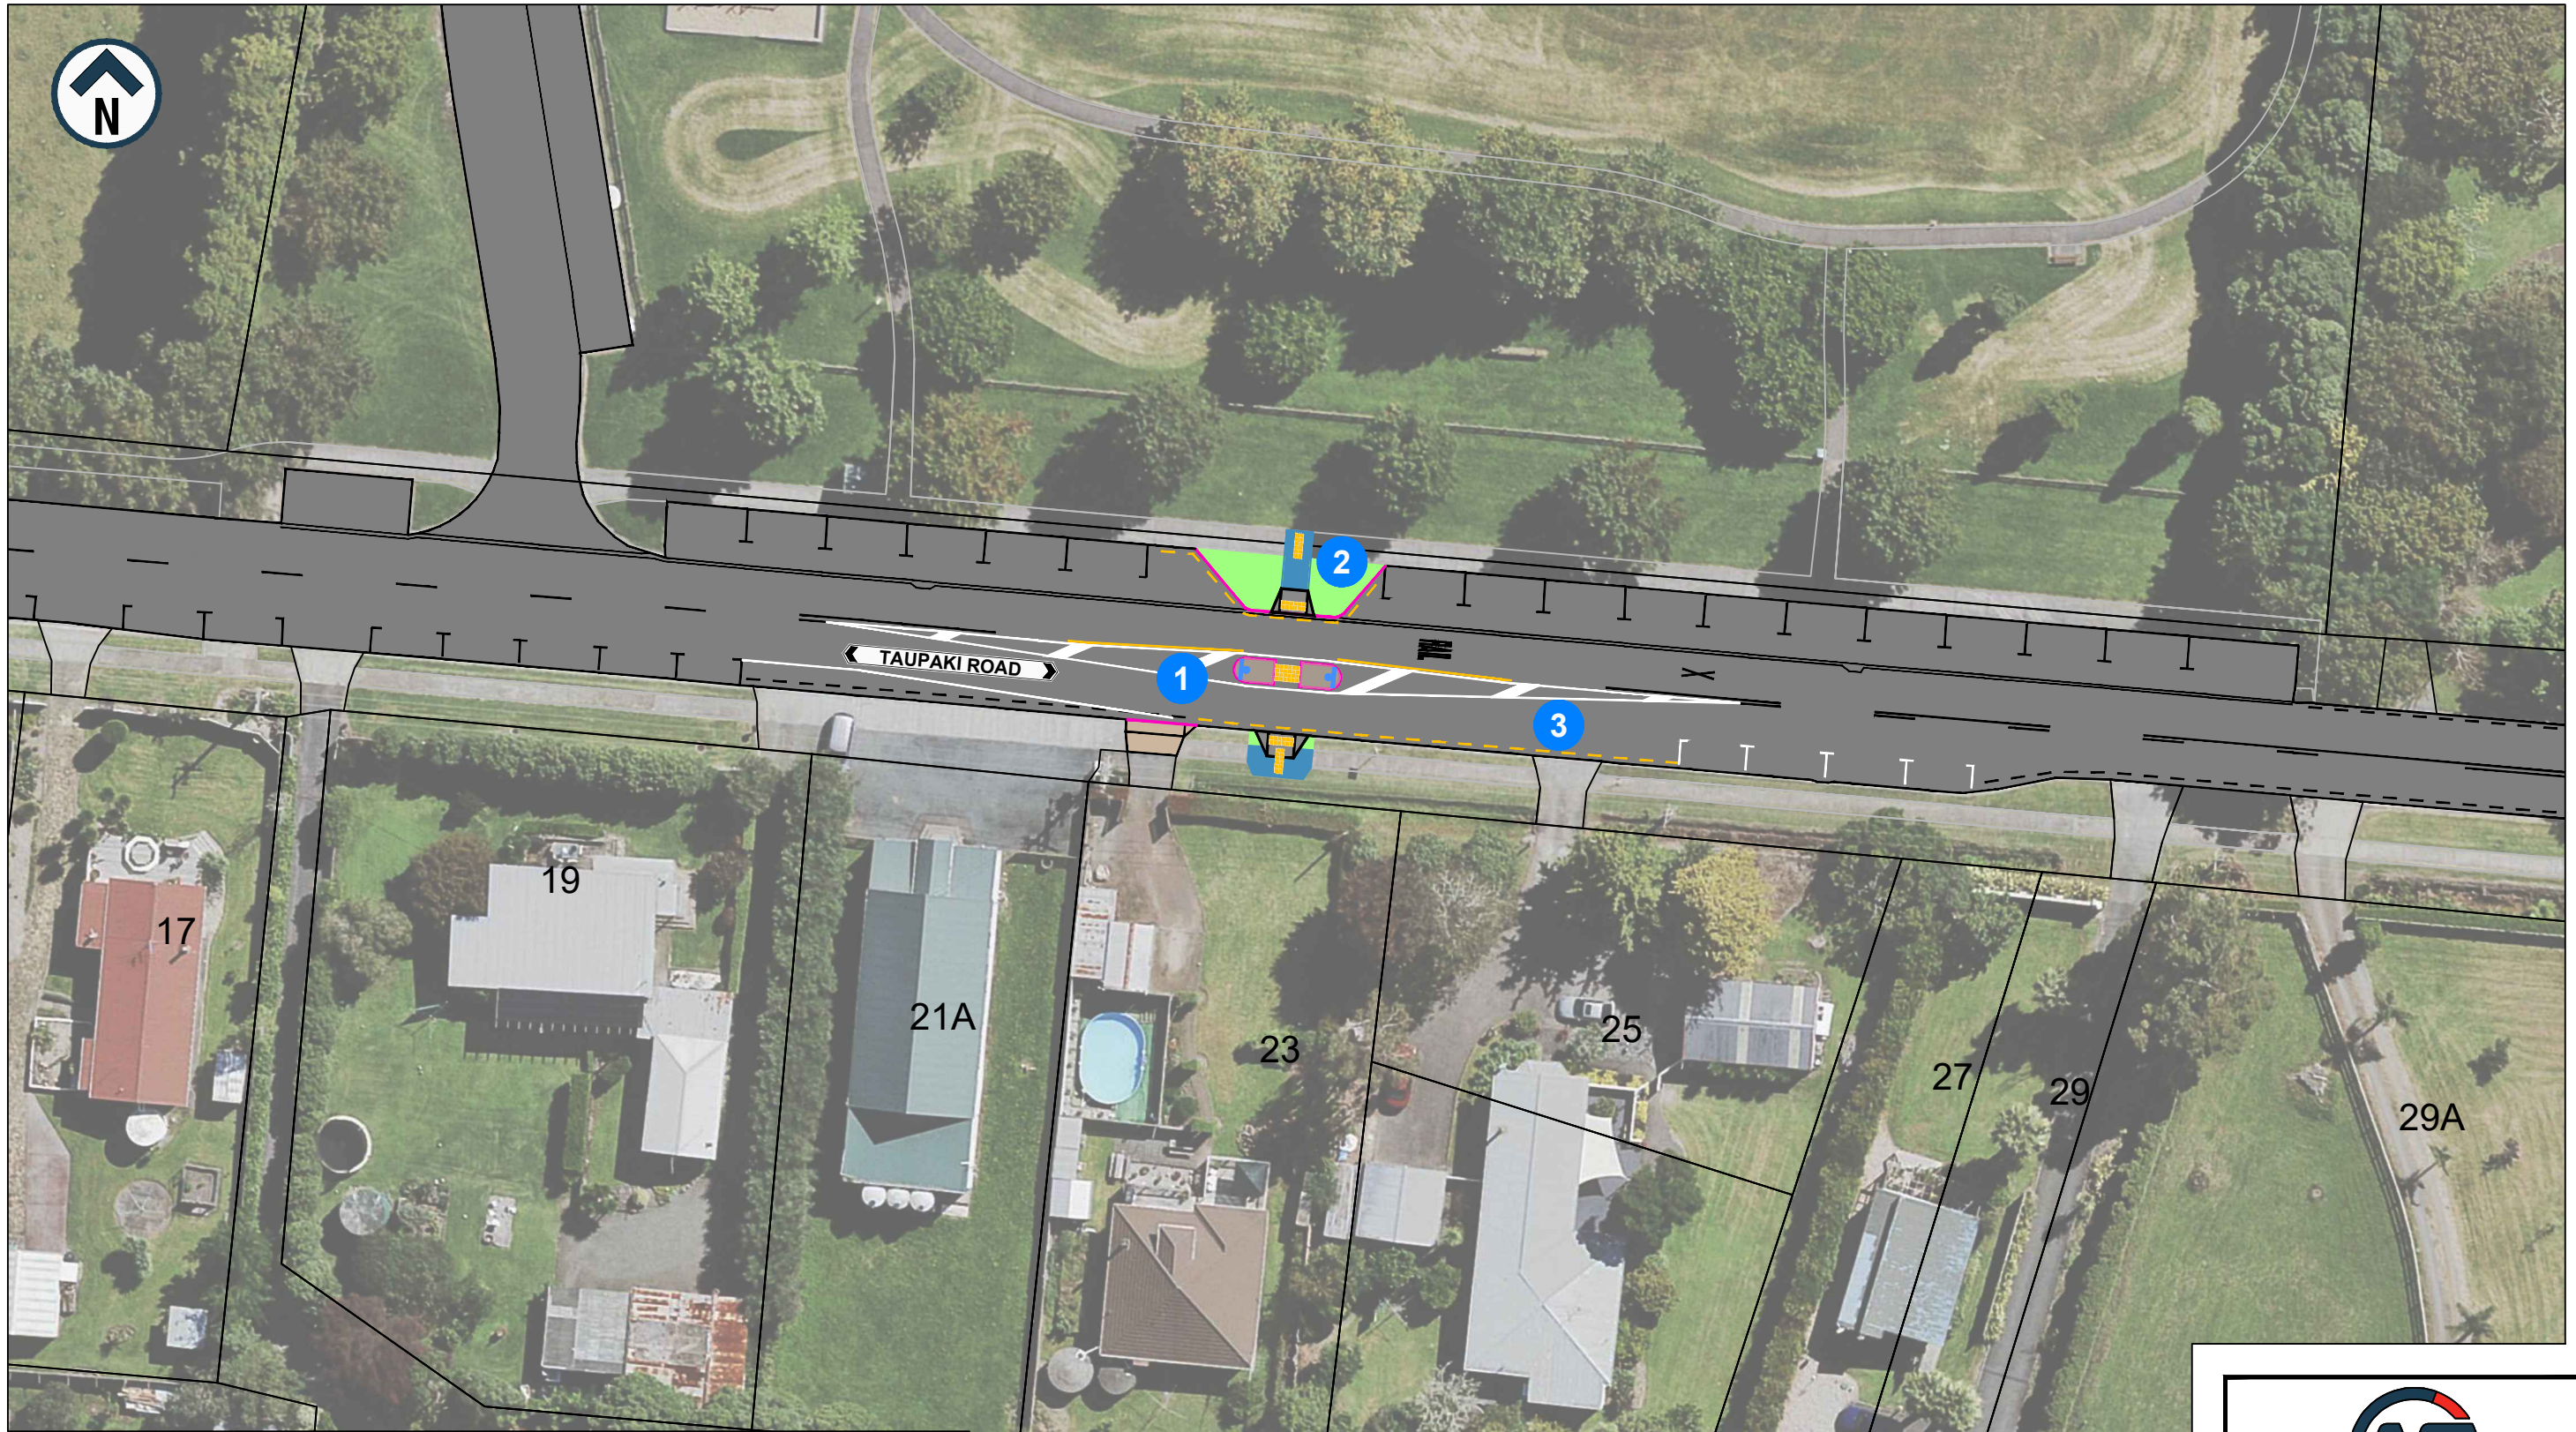






200mm DO NOT SCALE - IF IN DOUBT, ASK  
150  
100  
90  
80  
70  
60  
50  
40  
30  
20  
10  
0  
ORIGINAL SIZE A1



**LEGEND**

-  EXISTING KERB
-  NEW KERB
-  WIDENED / REINSTATED DRIVEWAY
-  EXISTING ROADMARKING
-  NEW ROADMARKING
-  NO OVERTAKING LINES / NO STOPPING YELLOW LINES
-  NEW SIGN
-  NEW PRAM CROSSING
-  NEW TACTILE PAVERS
-  NEW / REINSTATED FOOTPATH
-  NEW / REINSTATED GRASS BERM
-  NEW RAISED TRAFFIC ISLAND

-  NEW REFUGE CROSSING
-  NEW KERB EXTENSION
-  NEW NO STOPPING YELLOW LINES



AUCKLAND TRANSPORT  
TAUPAKI ROAD  
REFUGE CROSSING AND KERB  
EXTENSION

Status Stamp FOR INFORM

Date Stamp 16/05/2024

A1 Scales 1:250 A3 Scales 1:500

Drawing No. PAGE 1 OF 1 Rev. A