

200mm DO NOT SCALE - IF IN DOUBT, ASK

150

100

90

80

70

60

50

40

30





20

10

0

ORIGINAL SIZE

A1

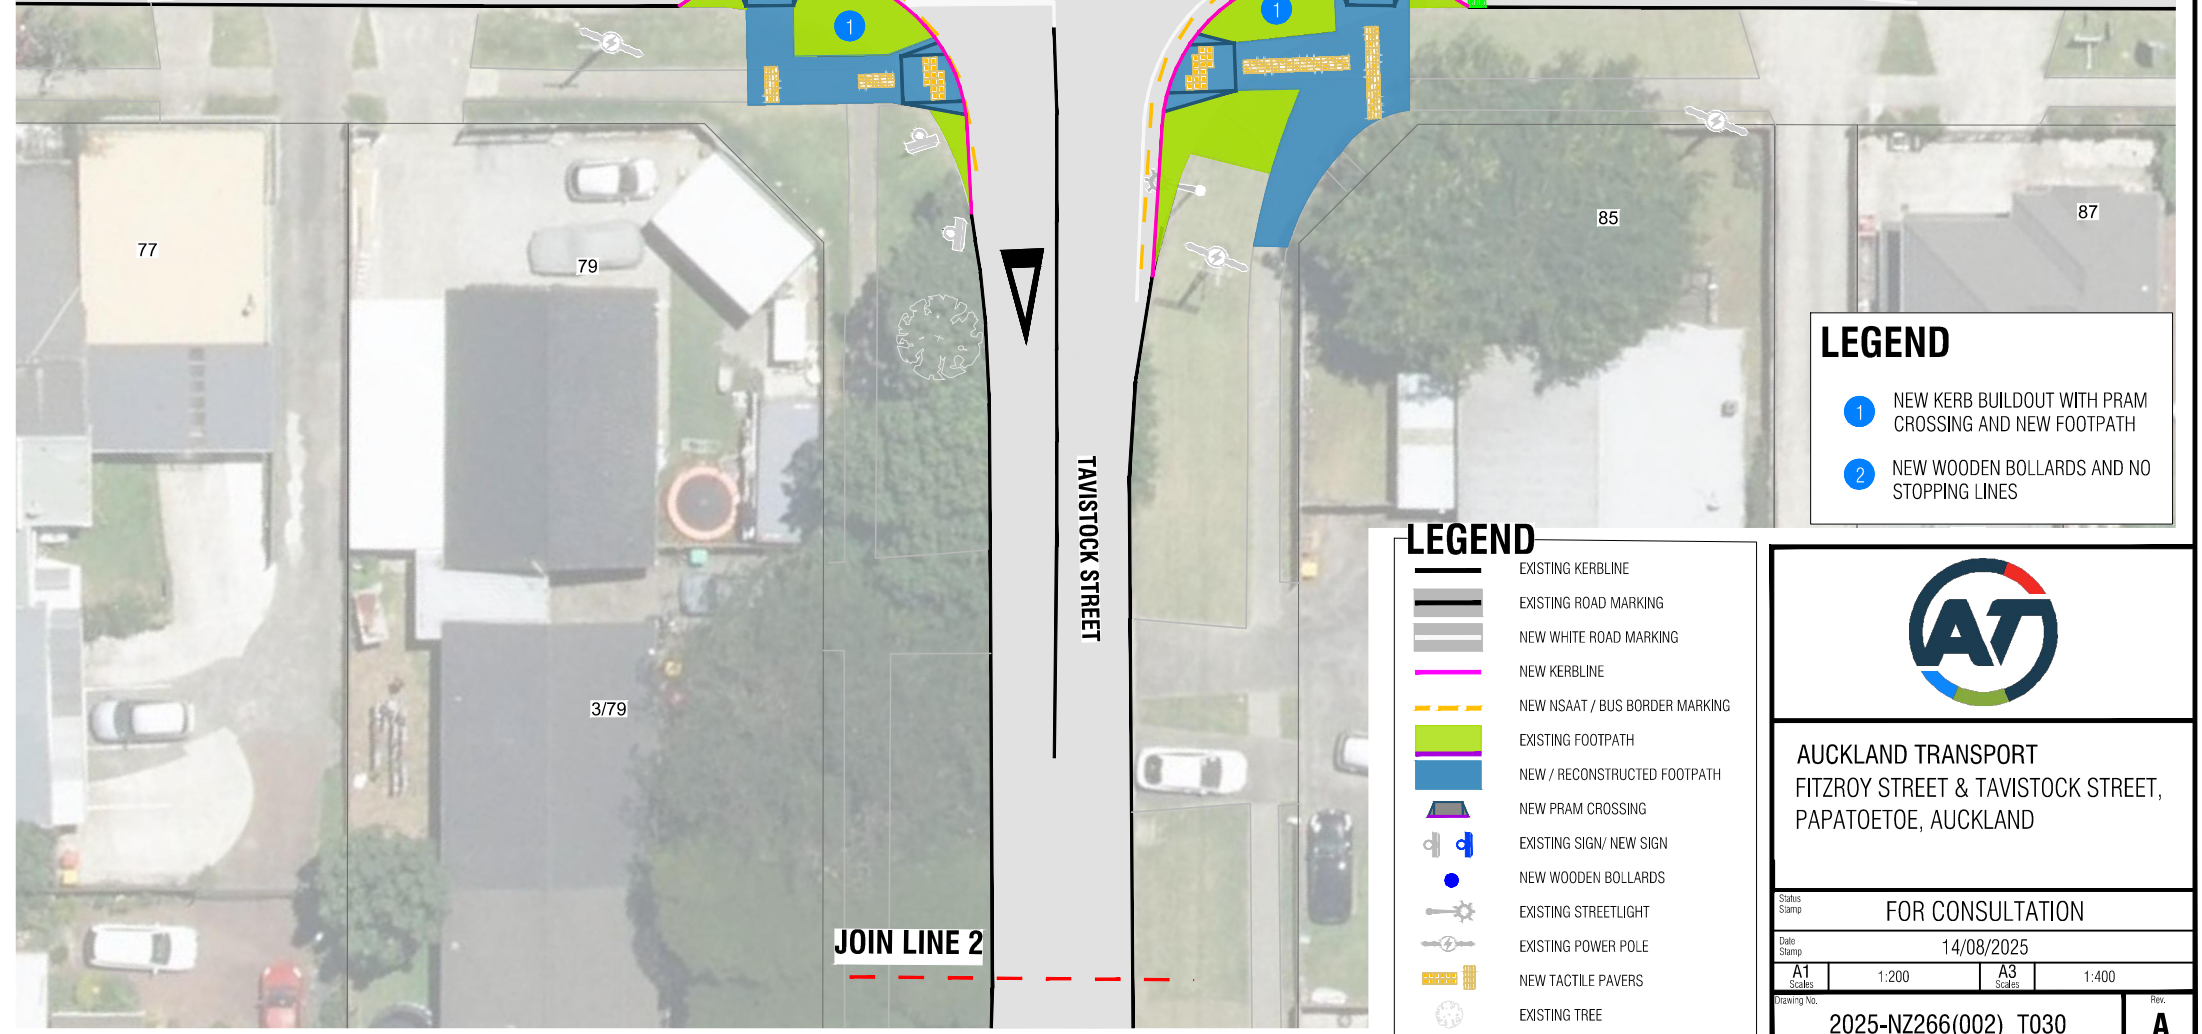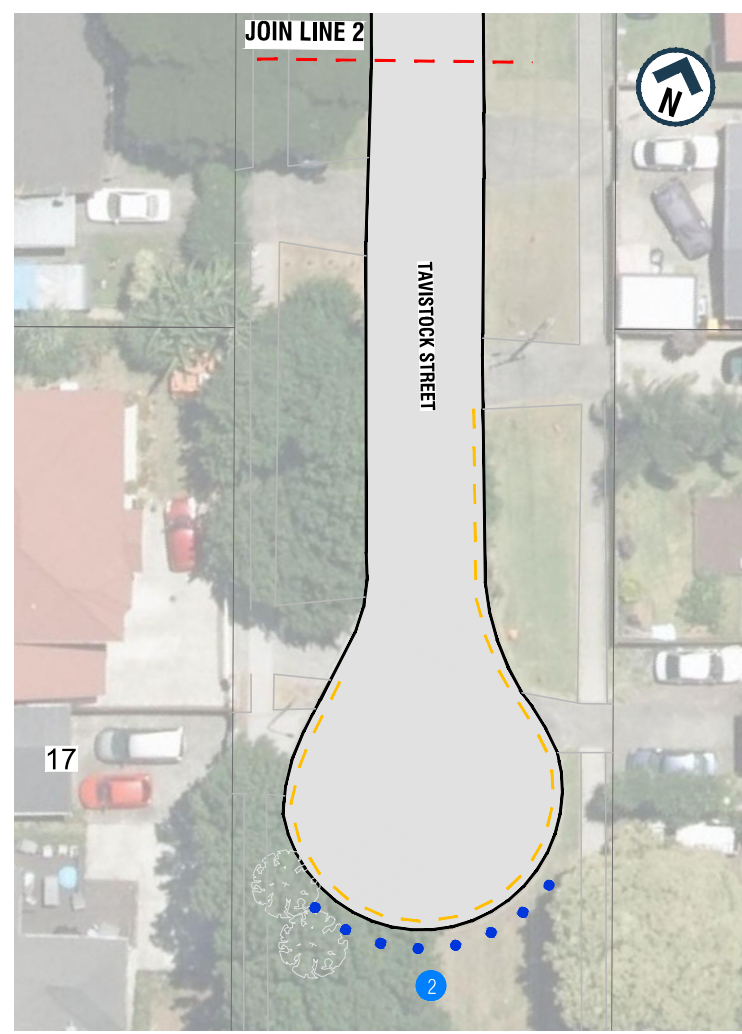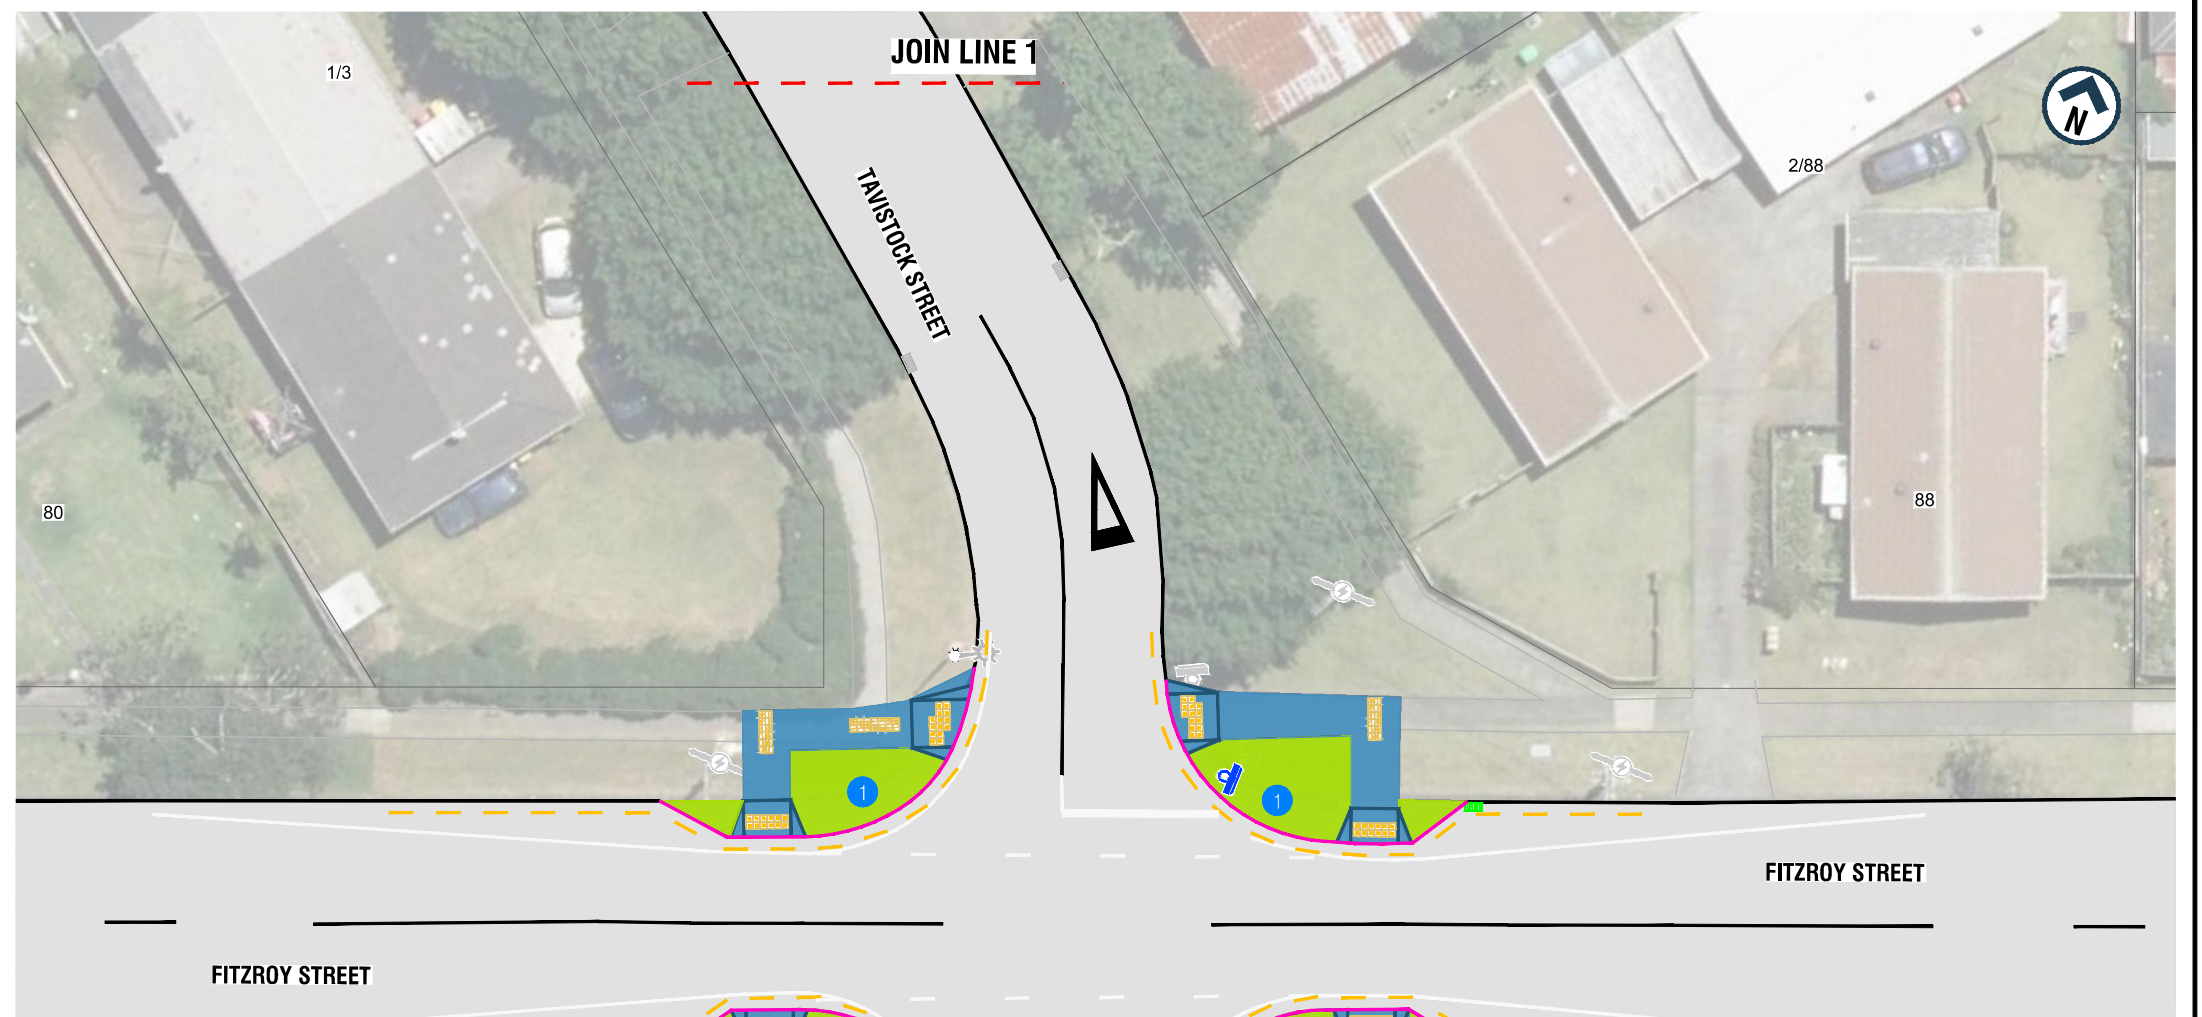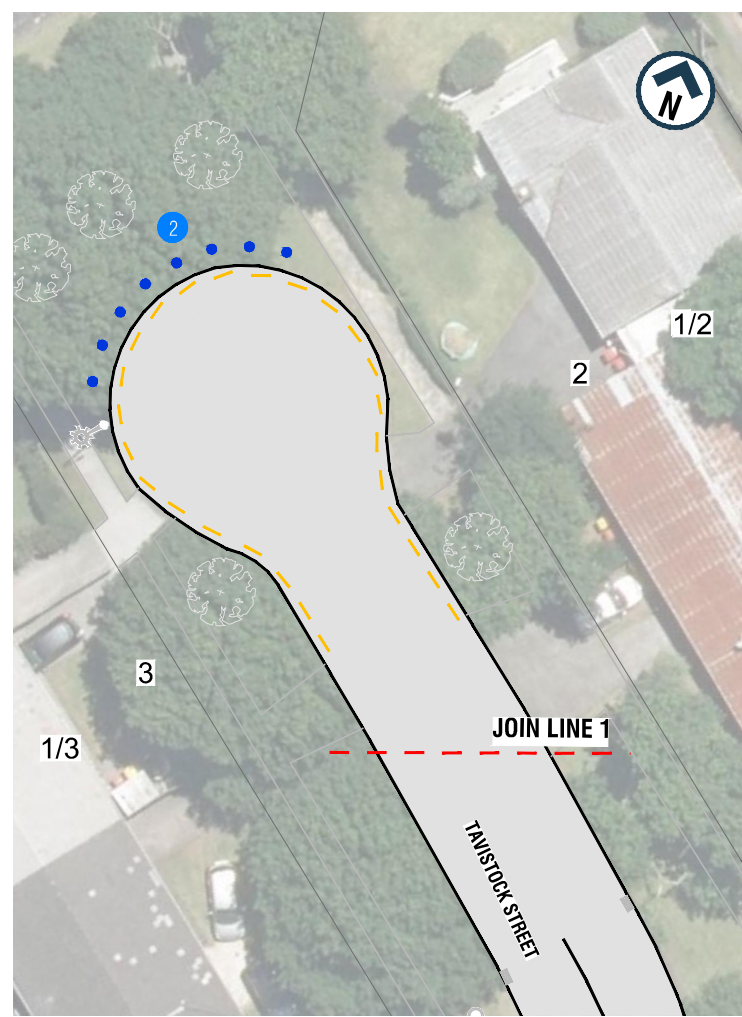

LEGEND

- 1 NEW KERB BUILDOUT WITH PRAM CROSSING AND NEW FOOTPATH
- 2 NEW WOODEN BOLLARDS AND NO STOPPING LINES

LEGEND

- EXISTING KERBLINE
- EXISTING ROAD MARKING
- NEW WHITE ROAD MARKING
- NEW KERBLINE
- NEW NSAAT / BUS BORDER MARKING
- EXISTING FOOTPATH
- NEW / RECONSTRUCTED FOOTPATH
- NEW PRAM CROSSING
- EXISTING SIGN/ NEW SIGN
- NEW WOODEN BOLLARDS
- EXISTING STREETLIGHT
- EXISTING POWER POLE
- NEW TACTILE PAVERS
- EXISTING TREE

AT

AUCKLAND TRANSPORT
 FITZROY STREET & TAVISTOCK STREET,
 PAPATOETOE, AUCKLAND

Date Stamp: FOR CONSULTATION
 Date Stamp: 14/08/2025

A1	1:200	A3	1:400
----	-------	----	-------

Drawing No. 2025-NZ266(002)_T030

Rev. **A**