

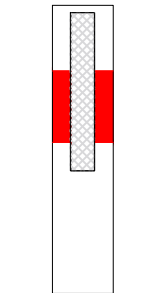


ORIGINAL SIZE A1
DO NOT SCALE - IF IN DOUBT, ASK

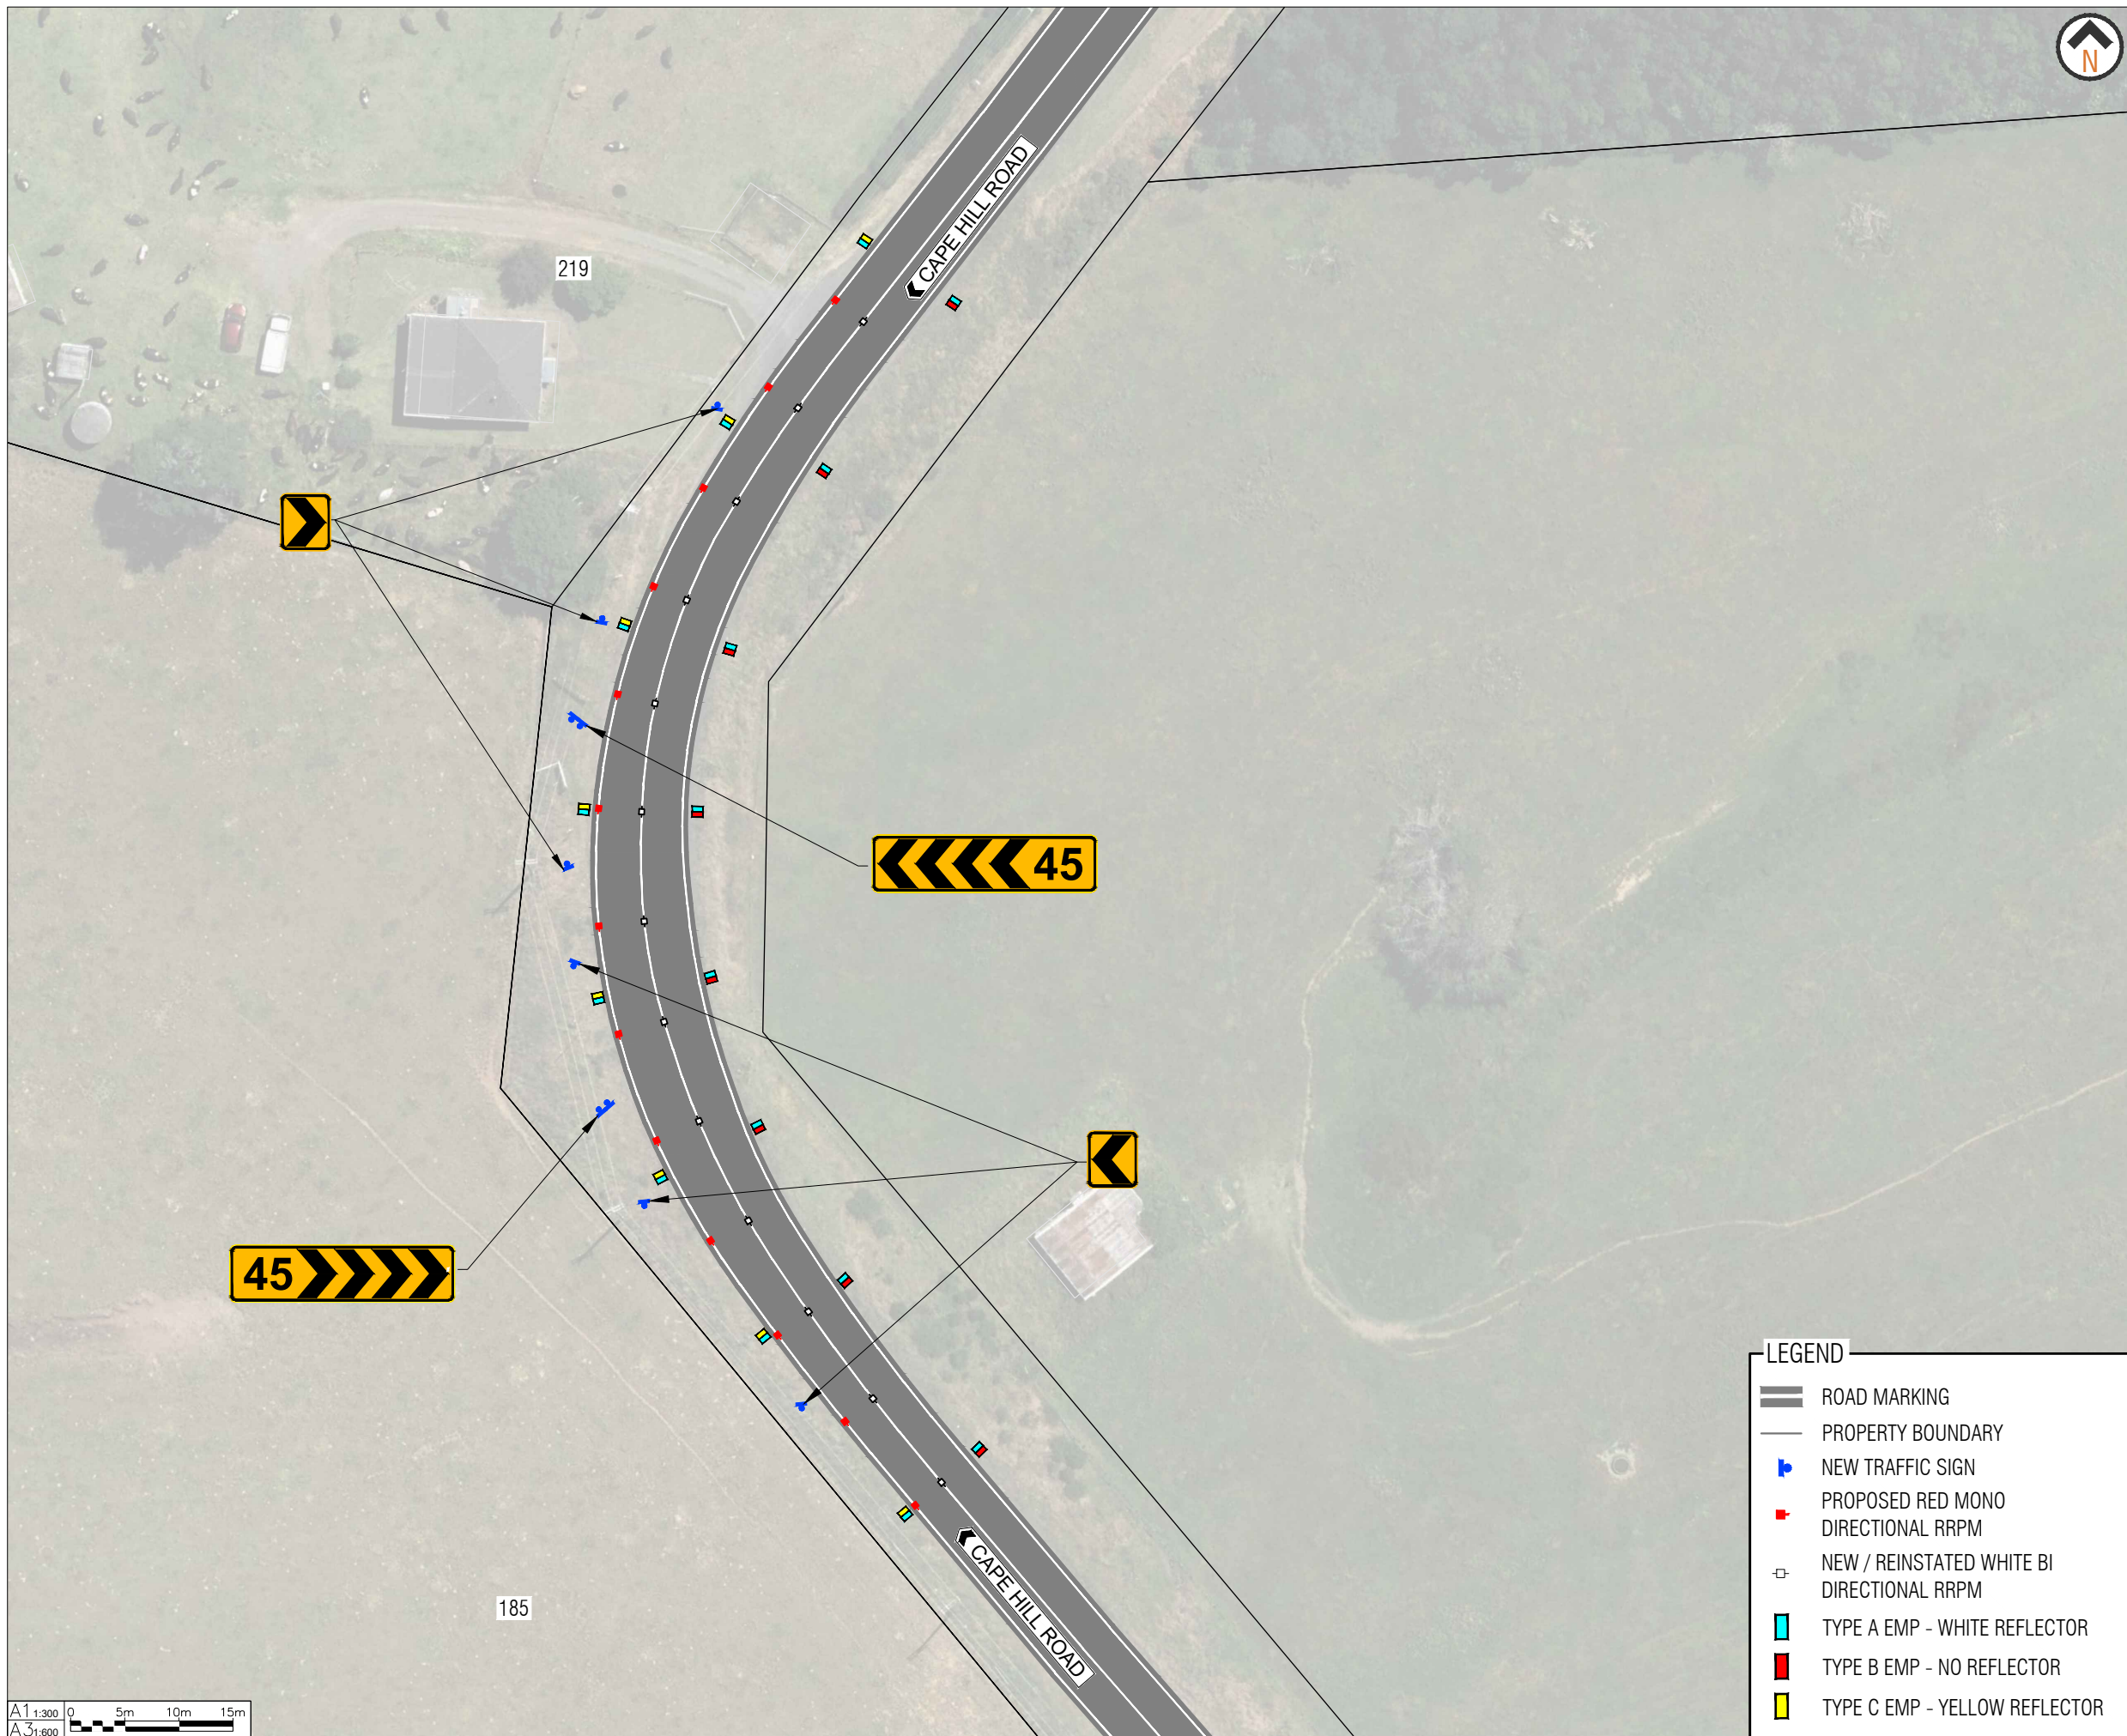

TYPE A: WHITE RETROREFLECTOR

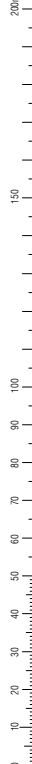


TYPE B: NO RETROREFLECTOR



TYPE C: YELLOW RETROREFLECTOR

LEGEND	
	ROAD MARKING
	PROPERTY BOUNDARY
	NEW TRAFFIC SIGN
	PROPOSED RED MONO DIRECTIONAL RRPM
	NEW / REINSTATED WHITE BI DIRECTIONAL RRPM
	TYPE A EMP - WHITE REFLECTOR
	TYPE B EMP - NO REFLECTOR
	TYPE C EMP - YELLOW REFLECTOR

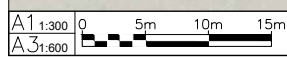

AUCKLAND TRANSPORT
219 CAPE HILL ROAD
BEND IMPROVEMENTS

Status Stamp PUBLIC ENGAGEMENT

Date Stamp 22/04/2026

A1	1:300	A3	1:600
----	-------	----	-------

Drawing No. 2025-AT-34-06-01_G030

Rev A