



- 1 NEW SIGNALISED PEDESTRIAN CROSSING
- 2 NEW NORTHBOUND SHARED USER PATH
- 3 NEW SOUTHBOUND SHARED USER PATH
- 4 NEW CROSSING POINTS FOR CYCLISTS
- 5 WIDENED REFUGE CROSSING TO ALLOW CYCLE CROSSING
- 6 EXISTING BUS STOP TO BE REMOVED

NOTE:
REFER TO DRAWING NUMBER
IA318961-JAC-GE-00-DRG-CI-000097 FOR THE
ENLARGEMENT PLAN FOR THE NORMANBY ROAD
AND PUKA STREET INTERSECTIONS

- LEGEND:**
- EXISTING ROAD
 - EXISTING KERB
 - EXISTING ROAD MARKINGS
 - NEW WHITE ROAD MARKINGS
 - NEW YELLOW ROAD MARKINGS
 - EXISTING BUS STOP TO BE REMOVED
 - NEW GREEN SURFACING
 - NEW KERB
 - NEW FOOTPATH
 - NEW RED SURFACING
 - NEW BUS LANE / CYCLE LANE
 - NEW TRAFFIC ISLAND
 - NEW PRAM CROSSING
 - NEW TACTILE
 - NEW TRAFFIC SIGNAL
 - NEW STREET LIGHT
 - NEW / RELOCATED SIGN






AUCKLAND TRANSPORT
MT EDEN ROAD SPECIAL VEHICLE LANE

Status Stamp	FOR ENGAGEMENT		
Date Stamp	22/07/2026		
A1 Scale	1:500	A3 Scale	
Drawing No.	IA318961-JAC-GE-00-DRG-CI-000091		Rev.
			A



- 1 NEW SIGNALISED PEDESTRIAN CROSSING
- 7 EXISTING BUS STOP TO BE SHIFTED

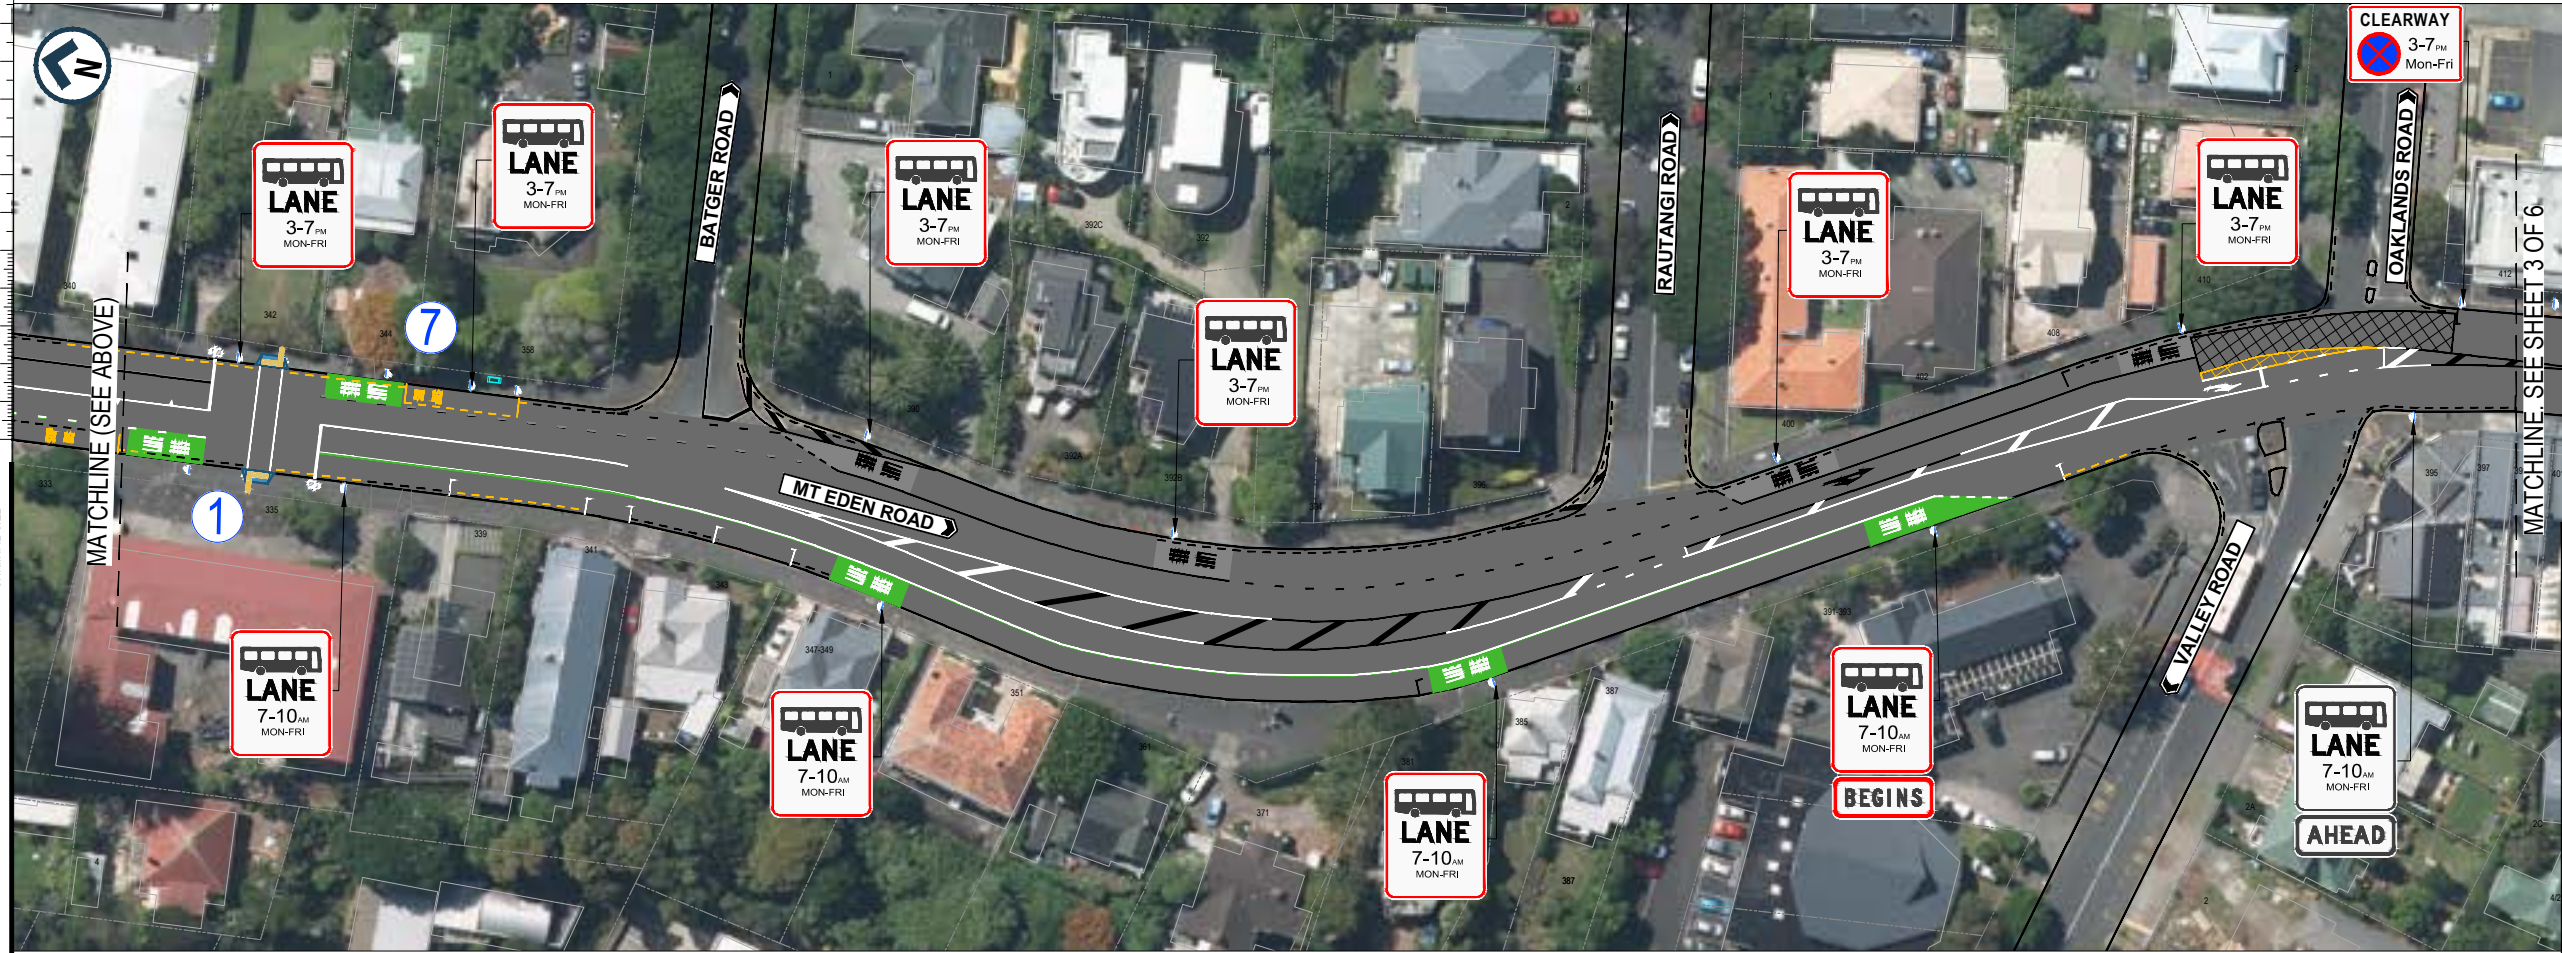

- LEGEND:
- EXISTING ROAD
 - EXISTING KERB
 - EXISTING ROAD MARKINGS
 - NEW WHITE ROAD MARKINGS
 - NEW YELLOW ROAD MARKINGS
 - NEW GREEN SURFACING
 - EXISTING BUS STOP TO BE REMOVED
 - NEW KERB
 - NEW FOOTPATH
 - NEW BUS LANE
 - NEW TRAFFIC SIGNAL
 - NEW / RELOCATED SIGN
 - NEW BUS STOP SHELTER



AUCKLAND TRANSPORT
MT EDEN ROAD SPECIAL VEHICLE LANE

Status Stamp	FOR ENGAGEMENT		
Date Stamp	22/07/2026		
A1 Scale	1:500	A3 Scale	
Drawing No.	IA318961-JAC-GE-00-DRG-CI-000092		Rev. A



6 EXISTING BUS STOP TO BE REMOVED AND REPLACED WITH TWO PARKING SPACES

ORIGINAL SIZE A1 200mm DO NOT SCALE - IF IN DOUBT, ASK



LEGEND:

- EXISTING ROAD
- EXISTING KERB
- EXISTING ROAD MARKINGS
- NEW WHITE ROAD MARKINGS
- NEW YELLOW ROAD MARKINGS
- NEW / RELOCATED SIGN



AUCKLAND TRANSPORT
MT EDEN ROAD SPECIAL VEHICLE LANE

FOR ENGAGEMENT

22/07/2026


A1 1:500 A3

IA318961-JAC-GE-00-DRG-CI-000094

A



ORIGINAL SIZE A1
20mm DO NOT SCALE - IF IN DOUBT, ASK

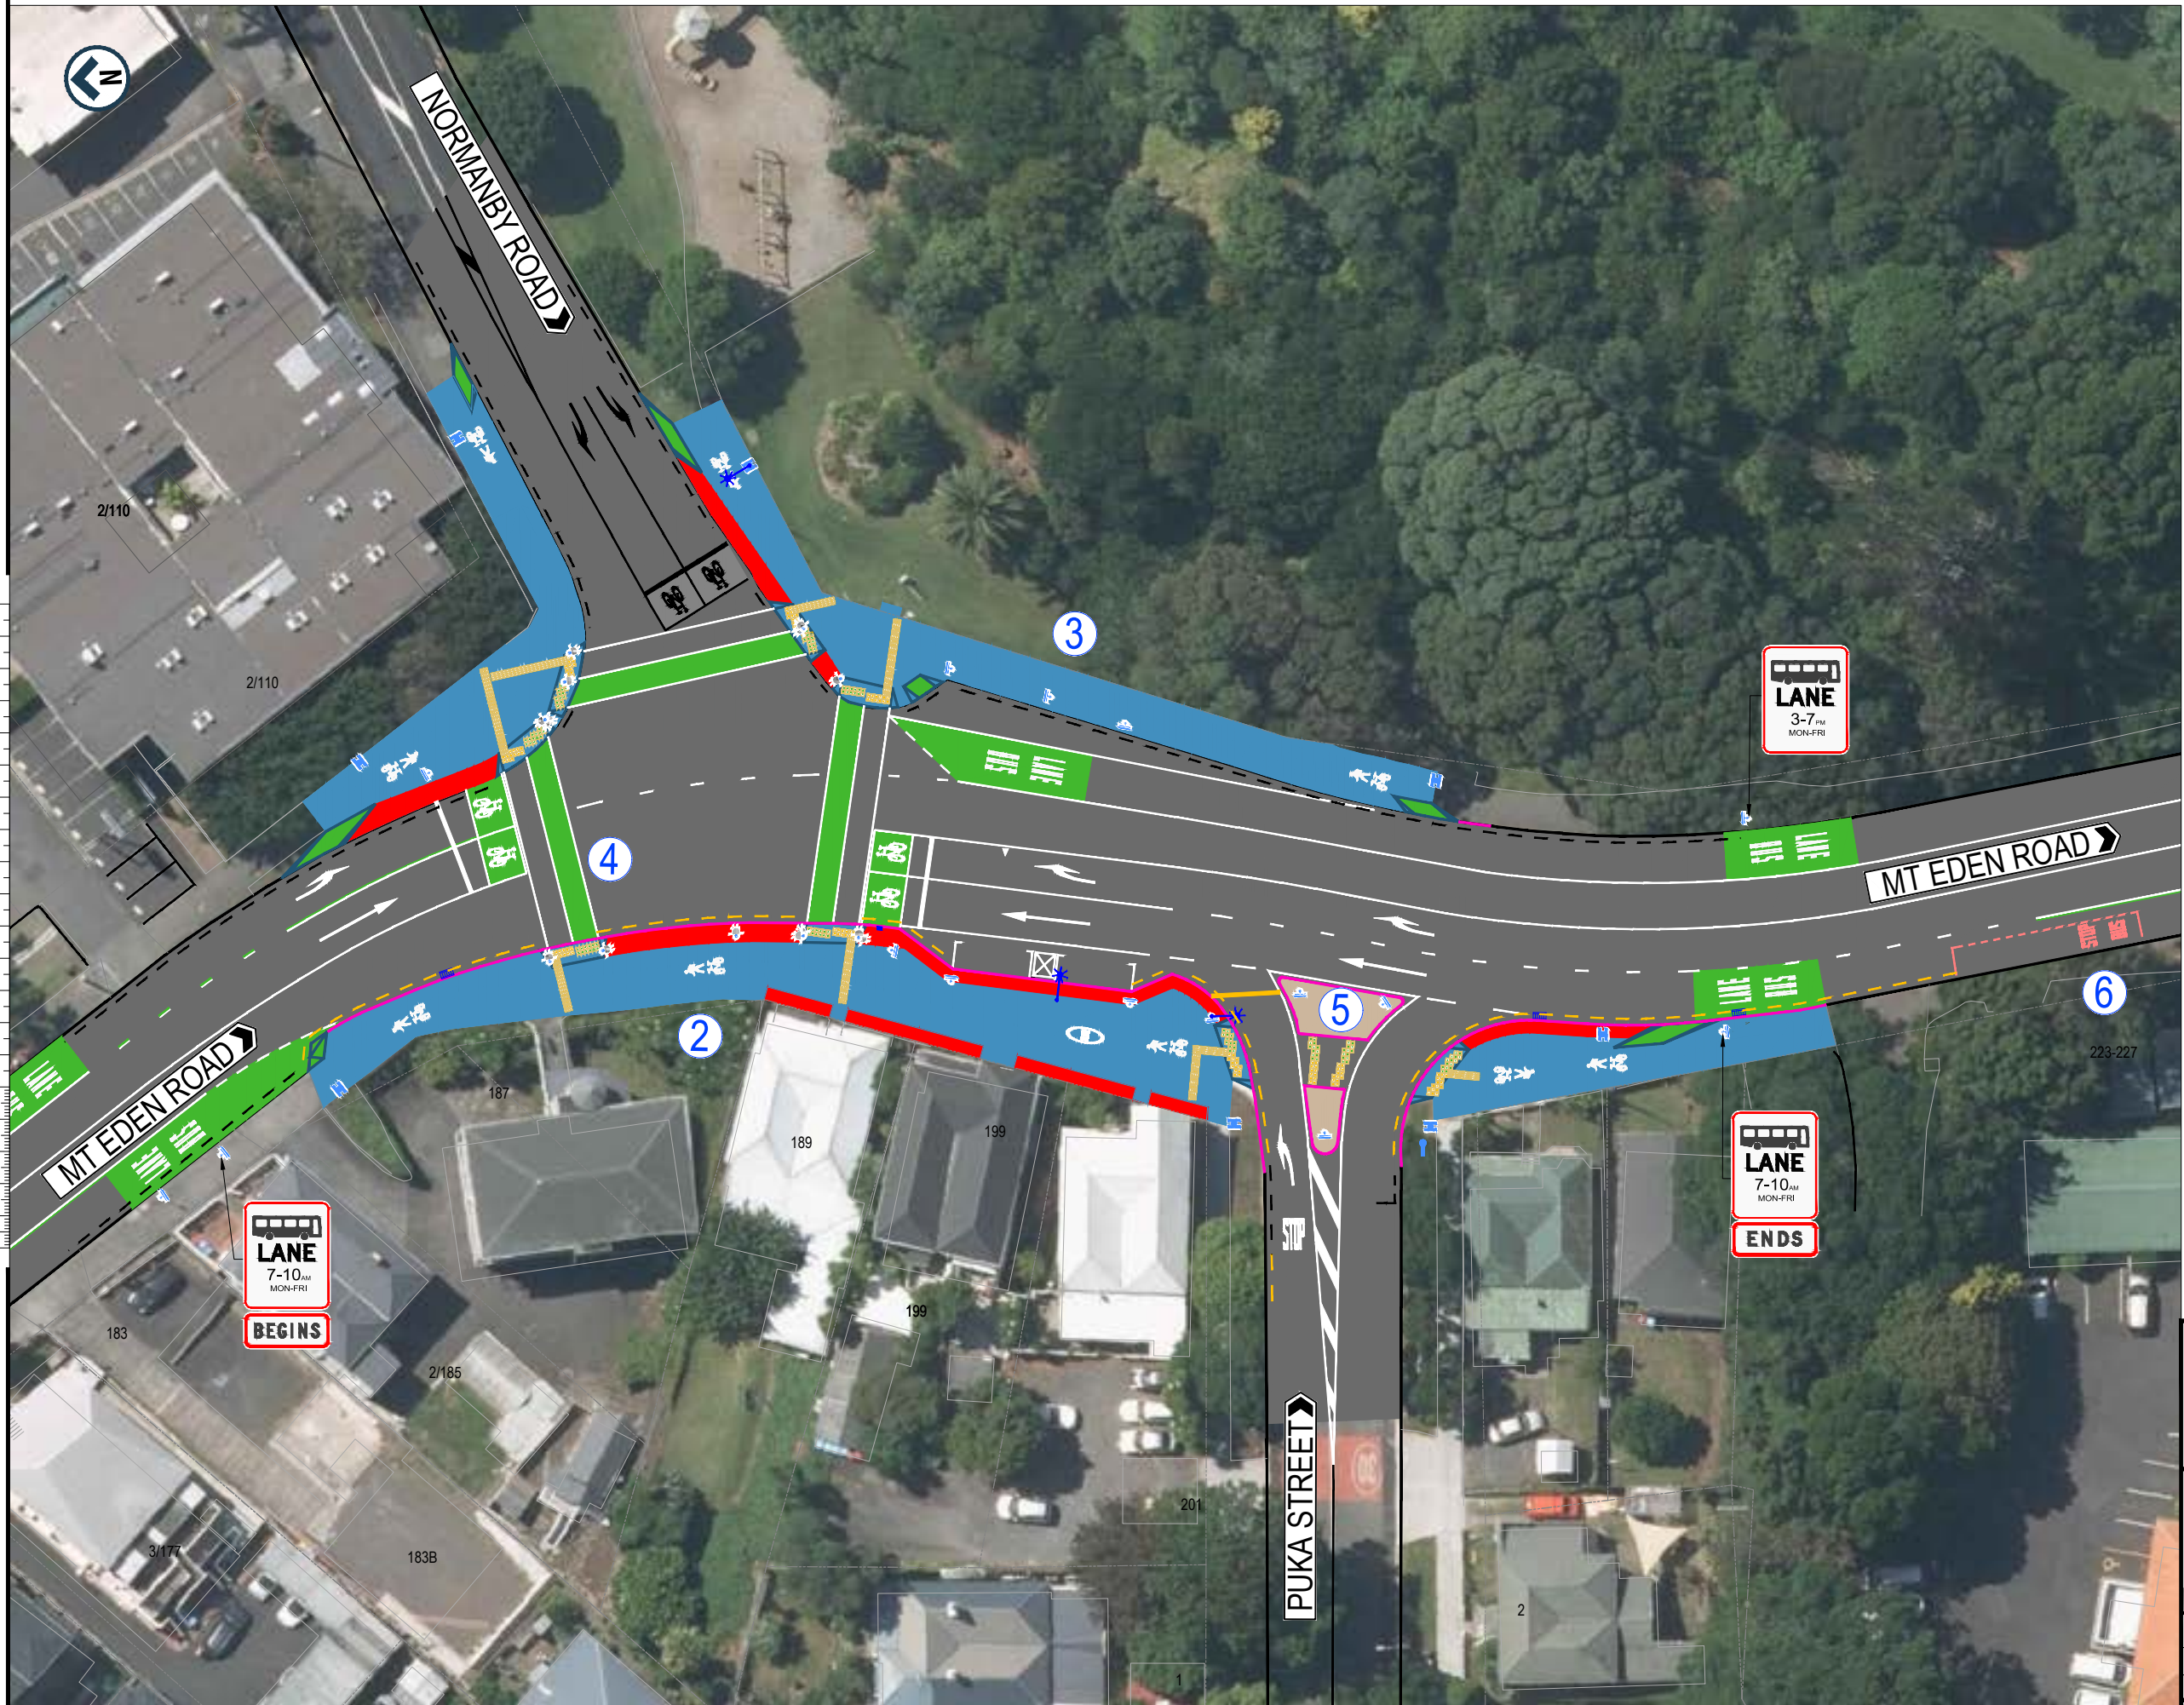

- 2 NEW NORTHBOUND SHARED USER PATH
- 3 NEW SOUTHBOUND SHARED USER PATH
- 4 NEW CROSSING POINTS FOR CYCLISTS
- 5 WIDENED REFUGE CROSSING TO ALLOW CYCLE CROSSING
- 6 EXISTING BUS STOP TO BE REMOVED

LEGEND:

- EXISTING ROAD
- EXISTING KERB
- EXISTING ROAD MARKINGS
- NEW WHITE ROAD MARKINGS
- NEW YELLOW ROAD MARKINGS
- EXISTING BUS STOP TO BE REMOVED
- NEW GREEN SURFACING
- NEW KERB
- NEW FOOTPATH
- NEW RED SURFACING
- NEW BUS LANE / CYCLE LANE
- NEW TRAFFIC ISLAND
- NEW PRAM CROSSING
- NEW TACTILE
- NEW TRAFFIC SIGNAL
- NEW STREET LIGHT
- NEW / RELOCATED SIGN



AUCKLAND TRANSPORT
MT EDEN ROAD SPECIAL VEHICLE LANE

Status Stamp	FOR ENGAGEMENT		
Date Stamp	22/07/2026		
A1 Scales	1:250	A3 Scales	
Drawing No.	IA318961-JAC-GE-00-DRG-CI-000097		
Rev.	A		