


ORIGINAL SIZE A1 0 10 20 30 40 50 60 70 80 90 100 150 200mm DO NOT SCALE - IF IN DOUBT, ASK

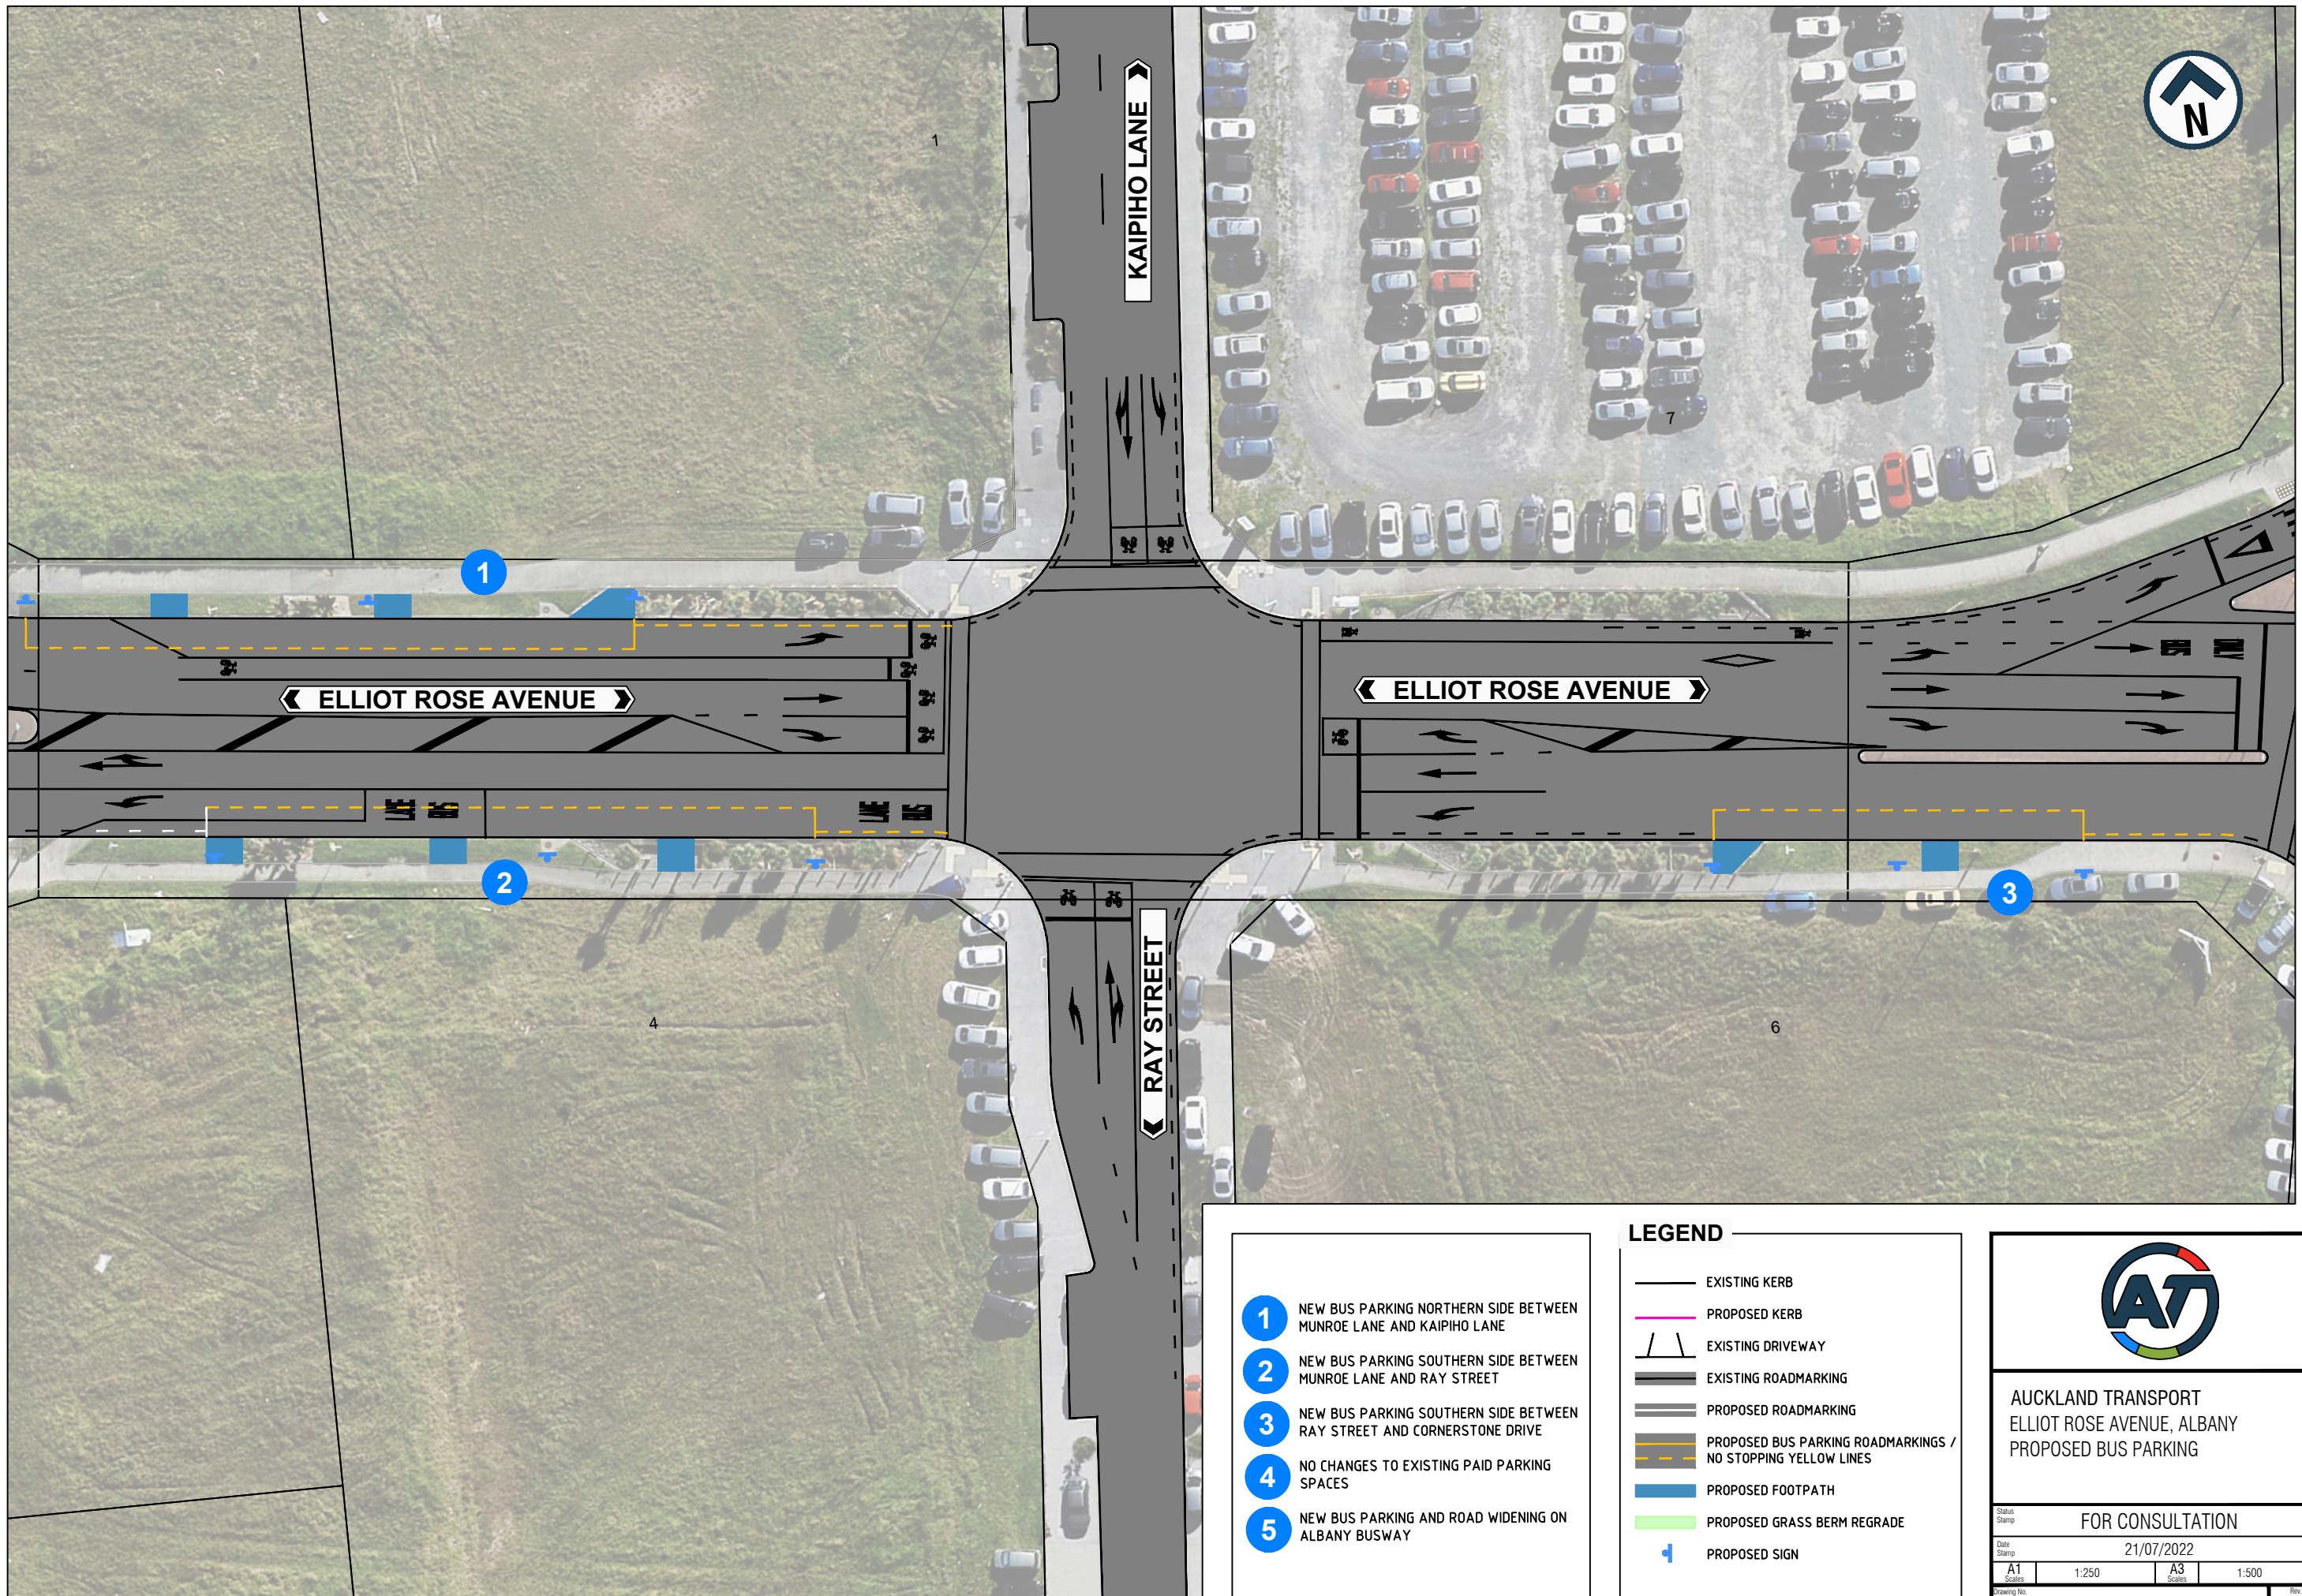

- 1** NEW BUS PARKING NORTHERN SIDE BETWEEN MUNROE LANE AND KAIPIHO LANE
- 2** NEW BUS PARKING SOUTHERN SIDE BETWEEN MUNROE LANE AND RAY STREET
- 3** NEW BUS PARKING SOUTHERN SIDE BETWEEN RAY STREET AND CORNERSTONE DRIVE
- 4** NO CHANGES TO EXISTING PAID PARKING SPACES
- 5** NEW BUS PARKING AND ROAD WIDENING ON ALBANY BUSWAY

LEGEND

- EXISTING KERB
- PROPOSED KERB
- EXISTING DRIVEWAY
- EXISTING ROADMARKING
- PROPOSED ROADMARKING
- PROPOSED BUS PARKING ROADMARKINGS / NO STOPPING YELLOW LINES
- PROPOSED FOOTPATH
- PROPOSED GRASS BERM REGRADE
- PROPOSED SIGN

AUCKLAND TRANSPORT
ELLIOT ROSE AVENUE, ALBANY
PROPOSED BUS PARKING

FOR CONSULTATION


Date Stamp: 21/07/2022

| | | | |
|-------------|-------|-------------|-------|
| A1 Scale | 1:250 | A3 Scale | 1:500 |
|-------------|-------|-------------|-------|

PAGE 1 OF 2

B


ORIGINAL SIZE A1 0 10 20 30 40 50 60 70 80 90 100 150 200mm DO NOT SCALE - IF IN DOUBT, ASK

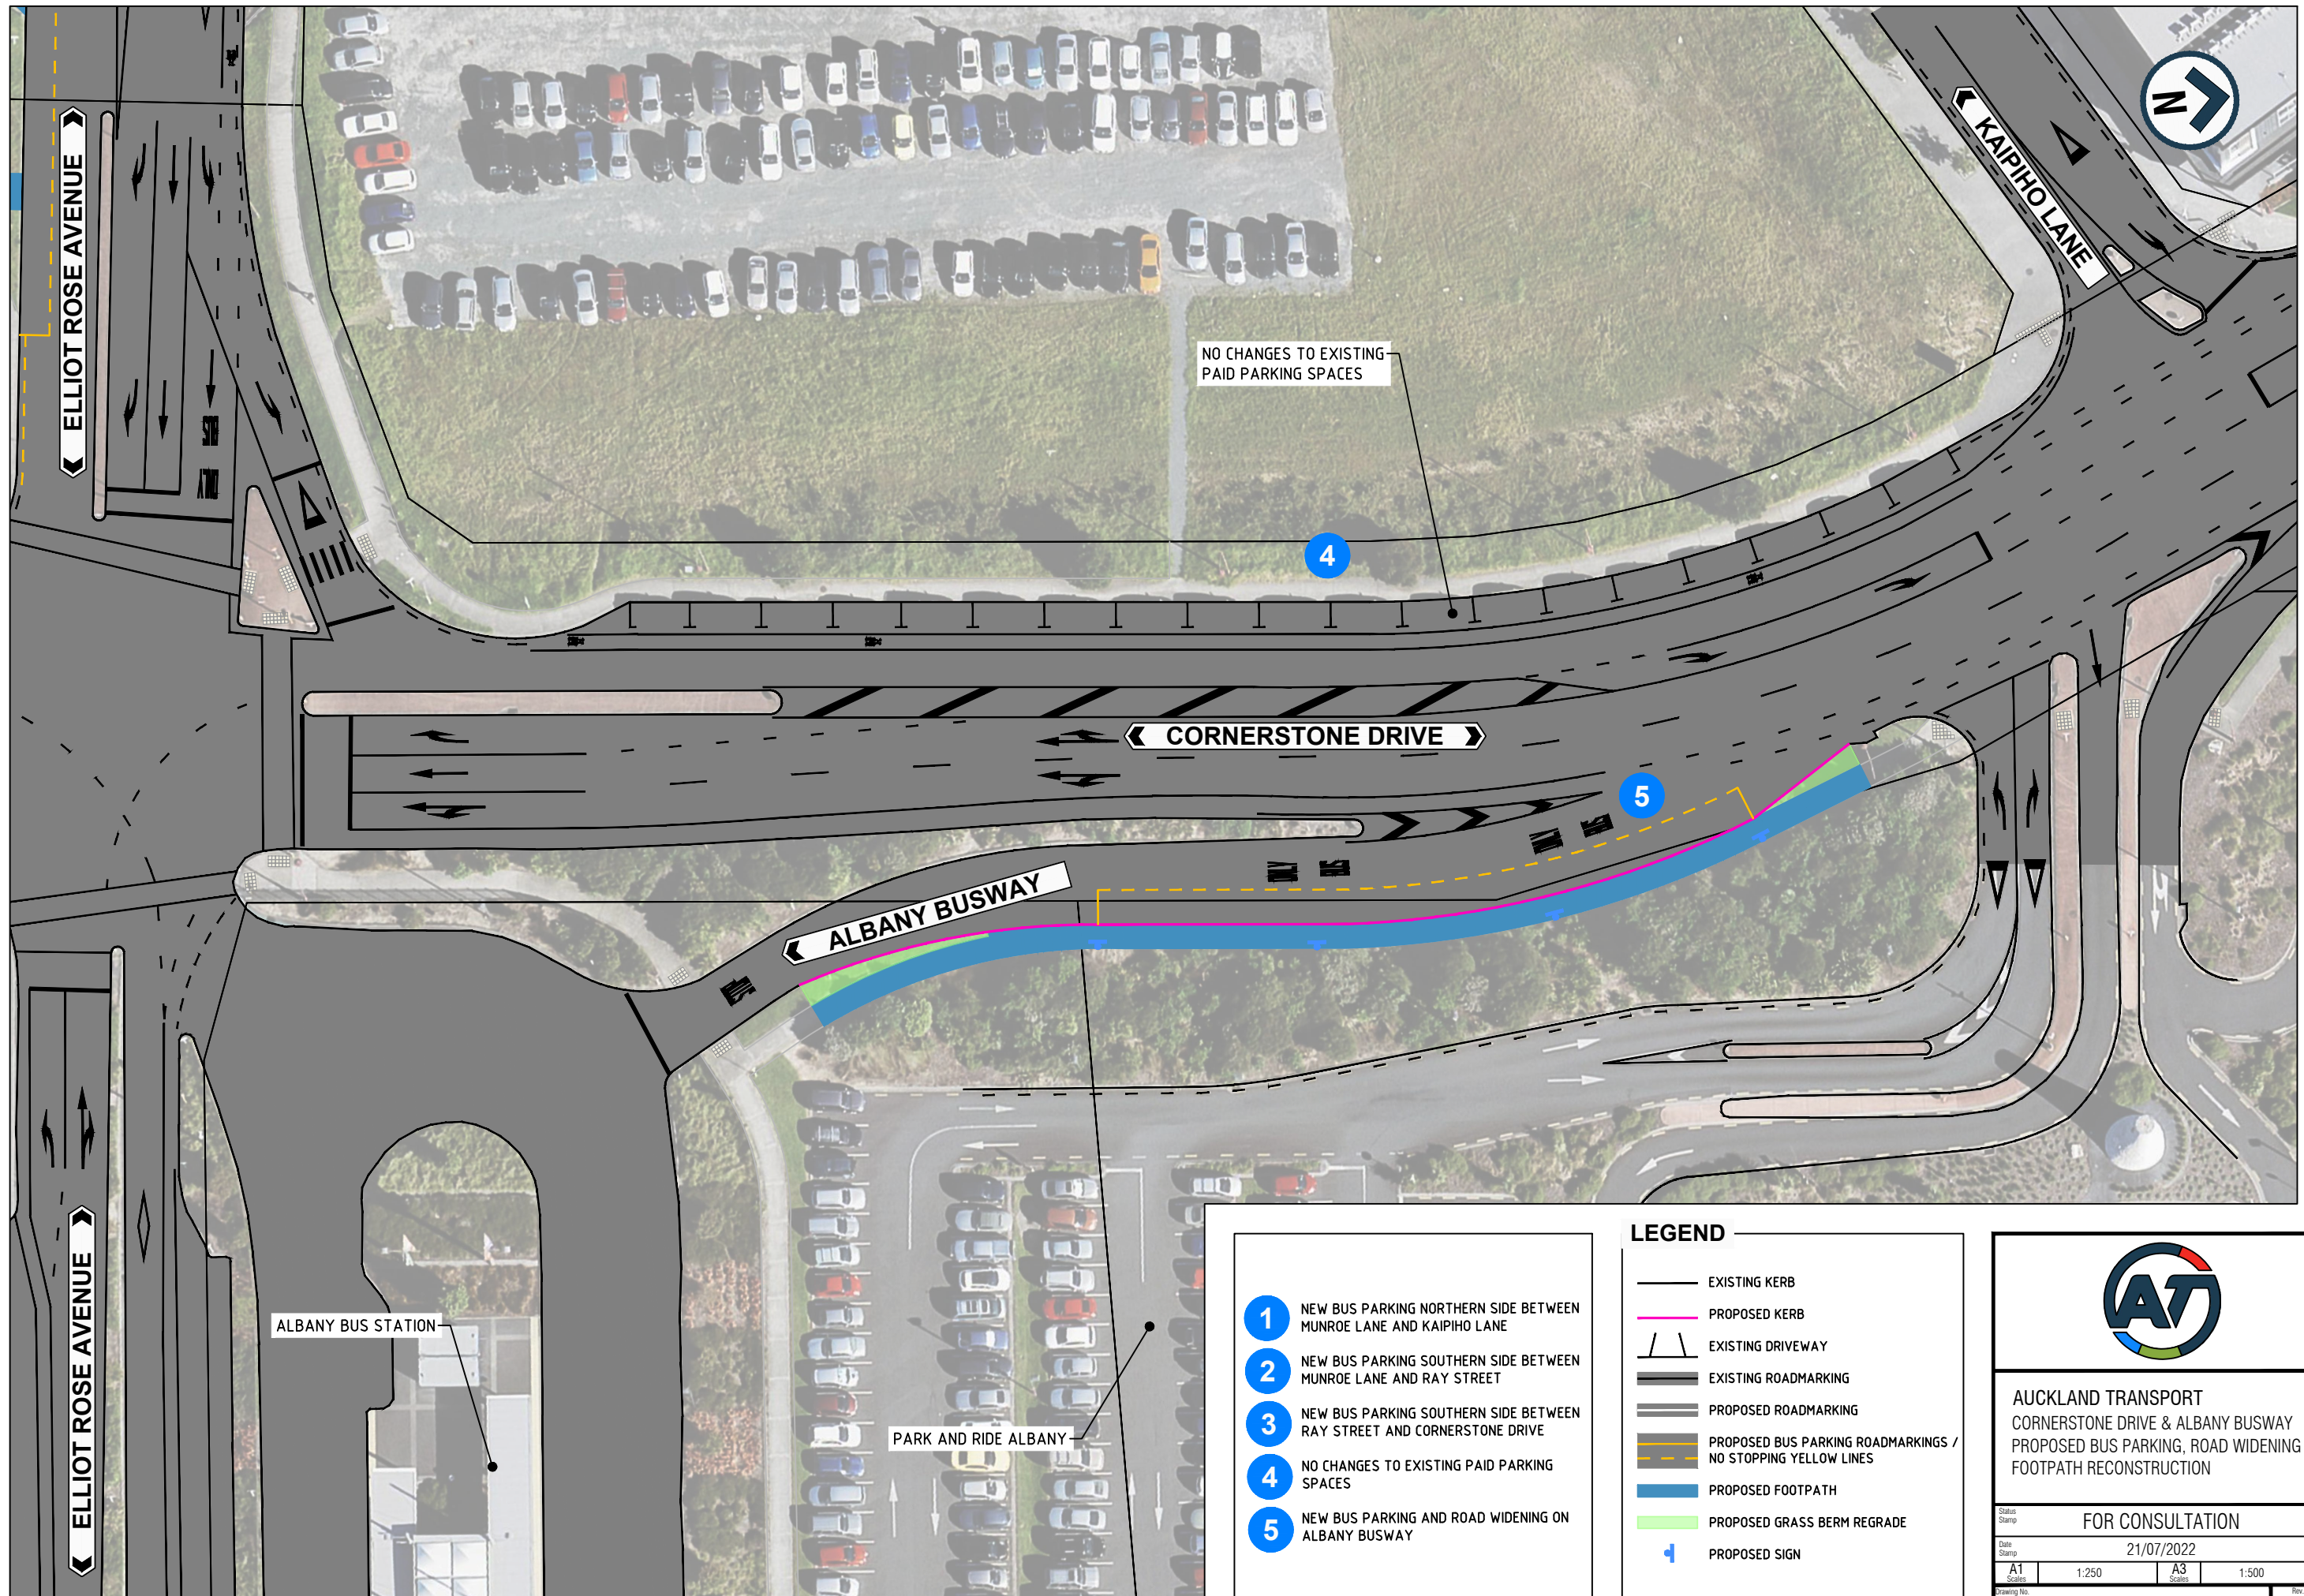

- 1** NEW BUS PARKING NORTHERN SIDE BETWEEN MUNROE LANE AND KAIPIHO LANE
- 2** NEW BUS PARKING SOUTHERN SIDE BETWEEN MUNROE LANE AND RAY STREET
- 3** NEW BUS PARKING SOUTHERN SIDE BETWEEN RAY STREET AND CORNERSTONE DRIVE
- 4** NO CHANGES TO EXISTING PAID PARKING SPACES
- 5** NEW BUS PARKING AND ROAD WIDENING ON ALBANY BUSWAY

LEGEND

| | |
|--|--|
| | EXISTING KERB |
| | PROPOSED KERB |
| | EXISTING DRIVEWAY |
| | EXISTING ROADMARKING |
| | PROPOSED ROADMARKING |
| | PROPOSED BUS PARKING ROADMARKINGS / NO STOPPING YELLOW LINES |
| | PROPOSED FOOTPATH |
| | PROPOSED GRASS BERM REGRADE |
| | PROPOSED SIGN |



AUCKLAND TRANSPORT
CORNERSTONE DRIVE & ALBANY BUSWAY
PROPOSED BUS PARKING, ROAD WIDENING & FOOTPATH RECONSTRUCTION

Status: **FOR CONSULTATION**

Date Stamp: 21/07/2022

| | |
|--------------------|--------------------|
| A1 Scale: 1:250 | A3 Scale: 1:500 |
|--------------------|--------------------|

Drawing No. **B**

PAGE 2 OF 2