

ORIGINAL SIZE **A1** 0 10 20 30 40 50 60 70 80 90 100 150 200mm DO NOT SCALE - IF IN DOUBT, ASK



AUCKLAND TRANSPORT
REMUERA ROAD T3 LANE
IMPROVEMENTS


Status: Stamp FOR ENGAGEMENT

Date Stamp 23/07/2026

A1 Scale	NTS	A3 Scale	NTS
-------------	-----	-------------	-----

Drawing No.	T25017-1-0/15	Rev.	A
-------------	---------------	------	---

200mm
DO NOT SCALE - IF IN DOUBT, ASK
150
100
90
80
70
60
50
40
30
20
10
0
A1
ORIGINAL SIZE

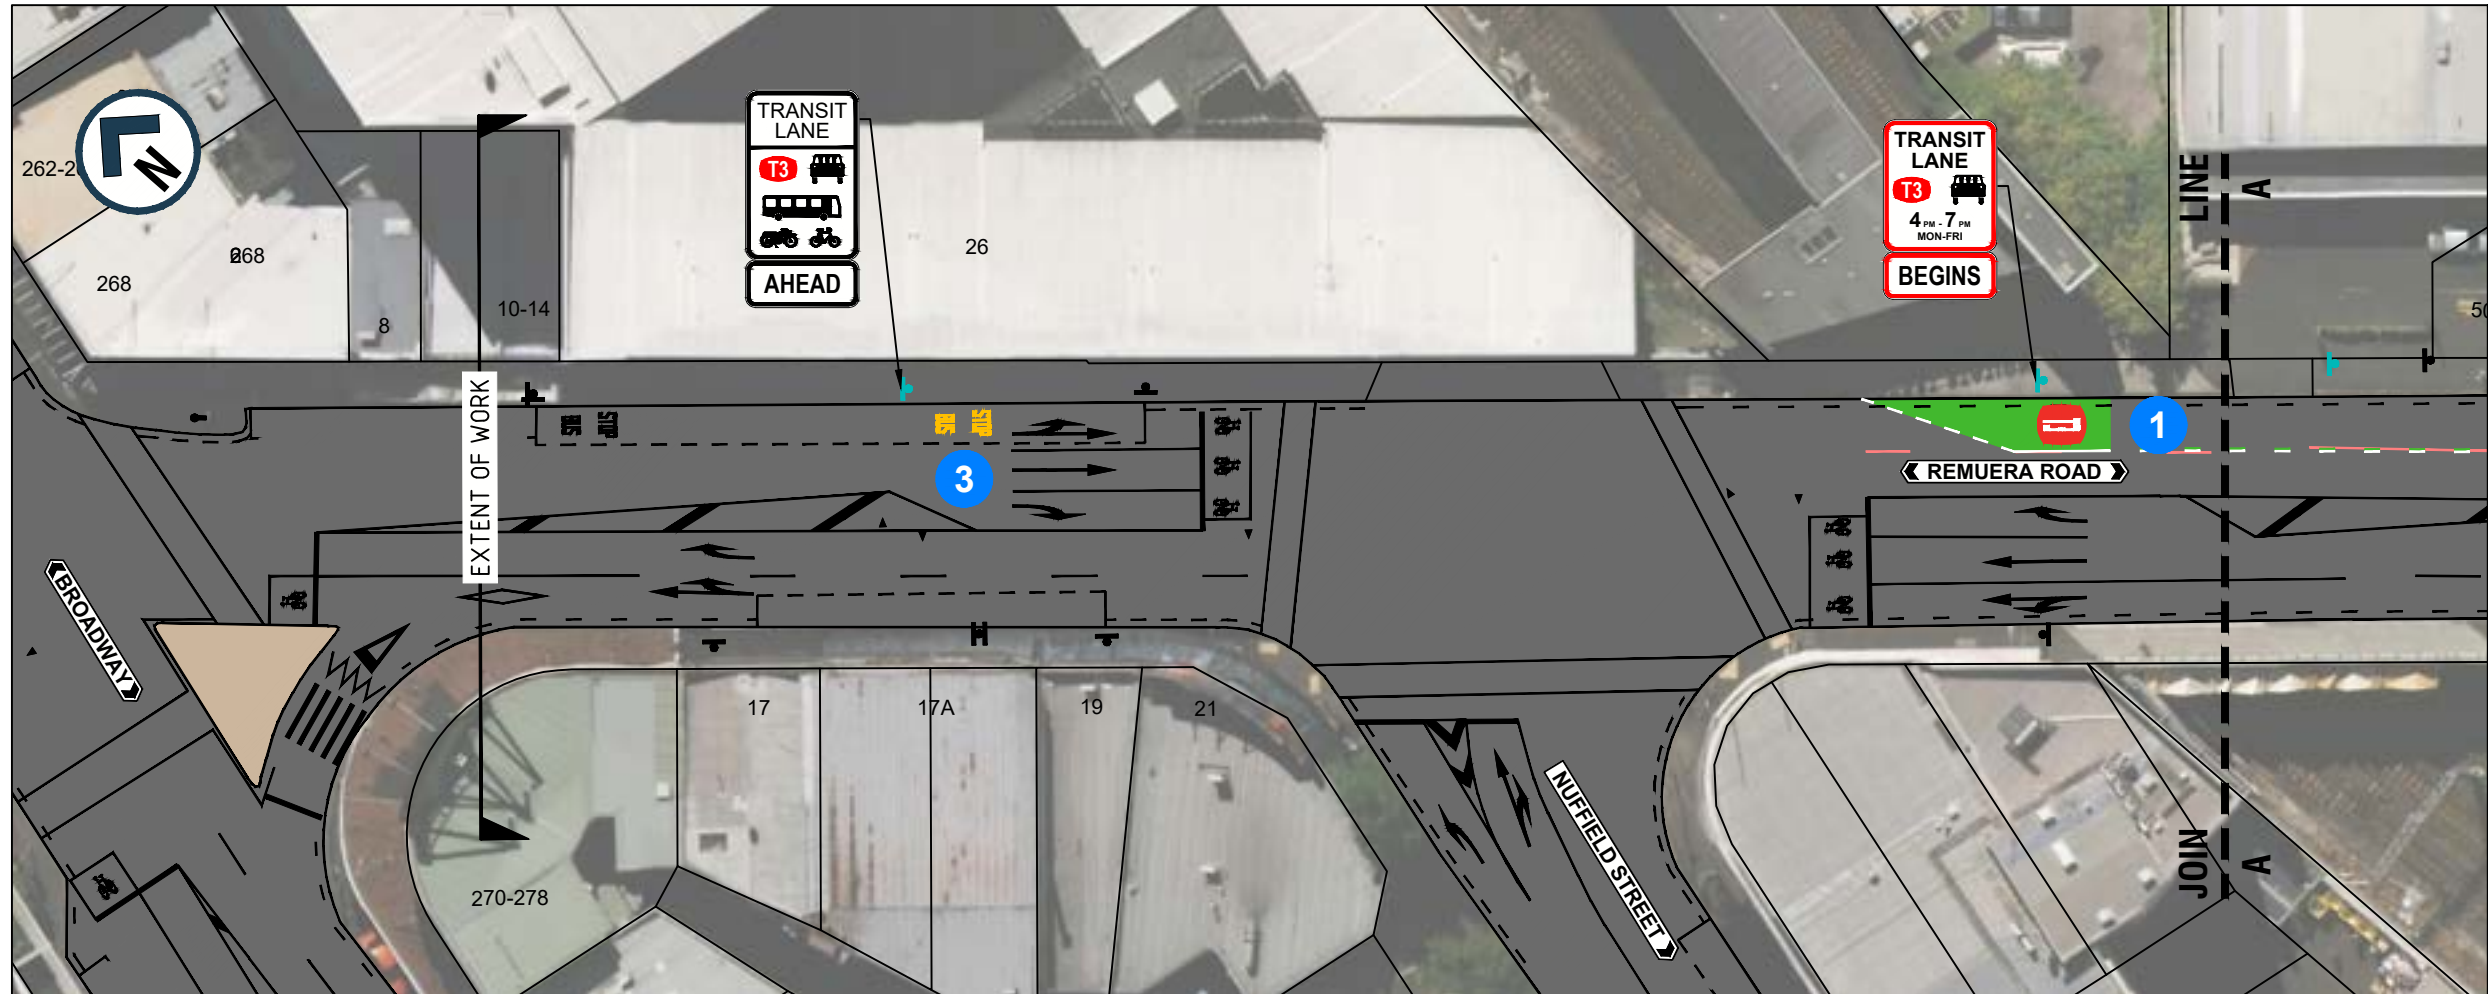

- 1 NEW 4-7PM, MON-FRI T3 TRANSIT LANE
- 2 NEW 7AM-10AM, MON-FRI T3 TRANSIT LANE
- 3 BUS STOP ROADMARKING UPGRADES
- 4 BUS STOP REMOVAL
- 5 REMOVE BUS STOP AND SHELTER
- 6 NEW NO STOPPING AT ALL TIMES ROADMARKINGS
- 7 REMOVE THROUGH LANE ARROW BUT ALLOW T3 USERS TO CONTINUE STRAIGHT
- 8 NEW FRICTION SUFRACING
- 9 RIGHT TURNS INTO OMAHU ROAD TO BE BANNED 4-7PM TO ACCOMMODATE T3 TRANSIT LANE
- 10 MARK NEW LANE ARROWS
- 11 LANE ADJUSTMENT TO WIDEN EASTBOUND LANES
- 12 NEW TRAFFIC ISLAND

LEGEND:

- EXISTING KERB
- EXISTING DRIVEWAY
- EXISTING TRAFFIC ISLAND
- NEW TRAFFIC ISLAND
- NEW HIGH FRICTION SURFACING
- EXISTING ROADMARKING
- NEW WHITE ROADMARKING
- NEW YELLOW ROADMARKING
- NEW GREEN ROADMARKING
- ROADMARKING TO BE REMOVED
- EXISTING T3 LANE
- NEW T3 LANE
- NEW / EXISTING / REMOVE SIGN



AUCKLAND TRANSPORT
REMUERA ROAD T3 LANE
IMPROVEMENTS


FOR ENGAGEMENT

Date Stamp 23/07/2026


A1 Scale 1:250 A3 Scale 1:500

Drawing No. T25017-1-1/15

Rev. A

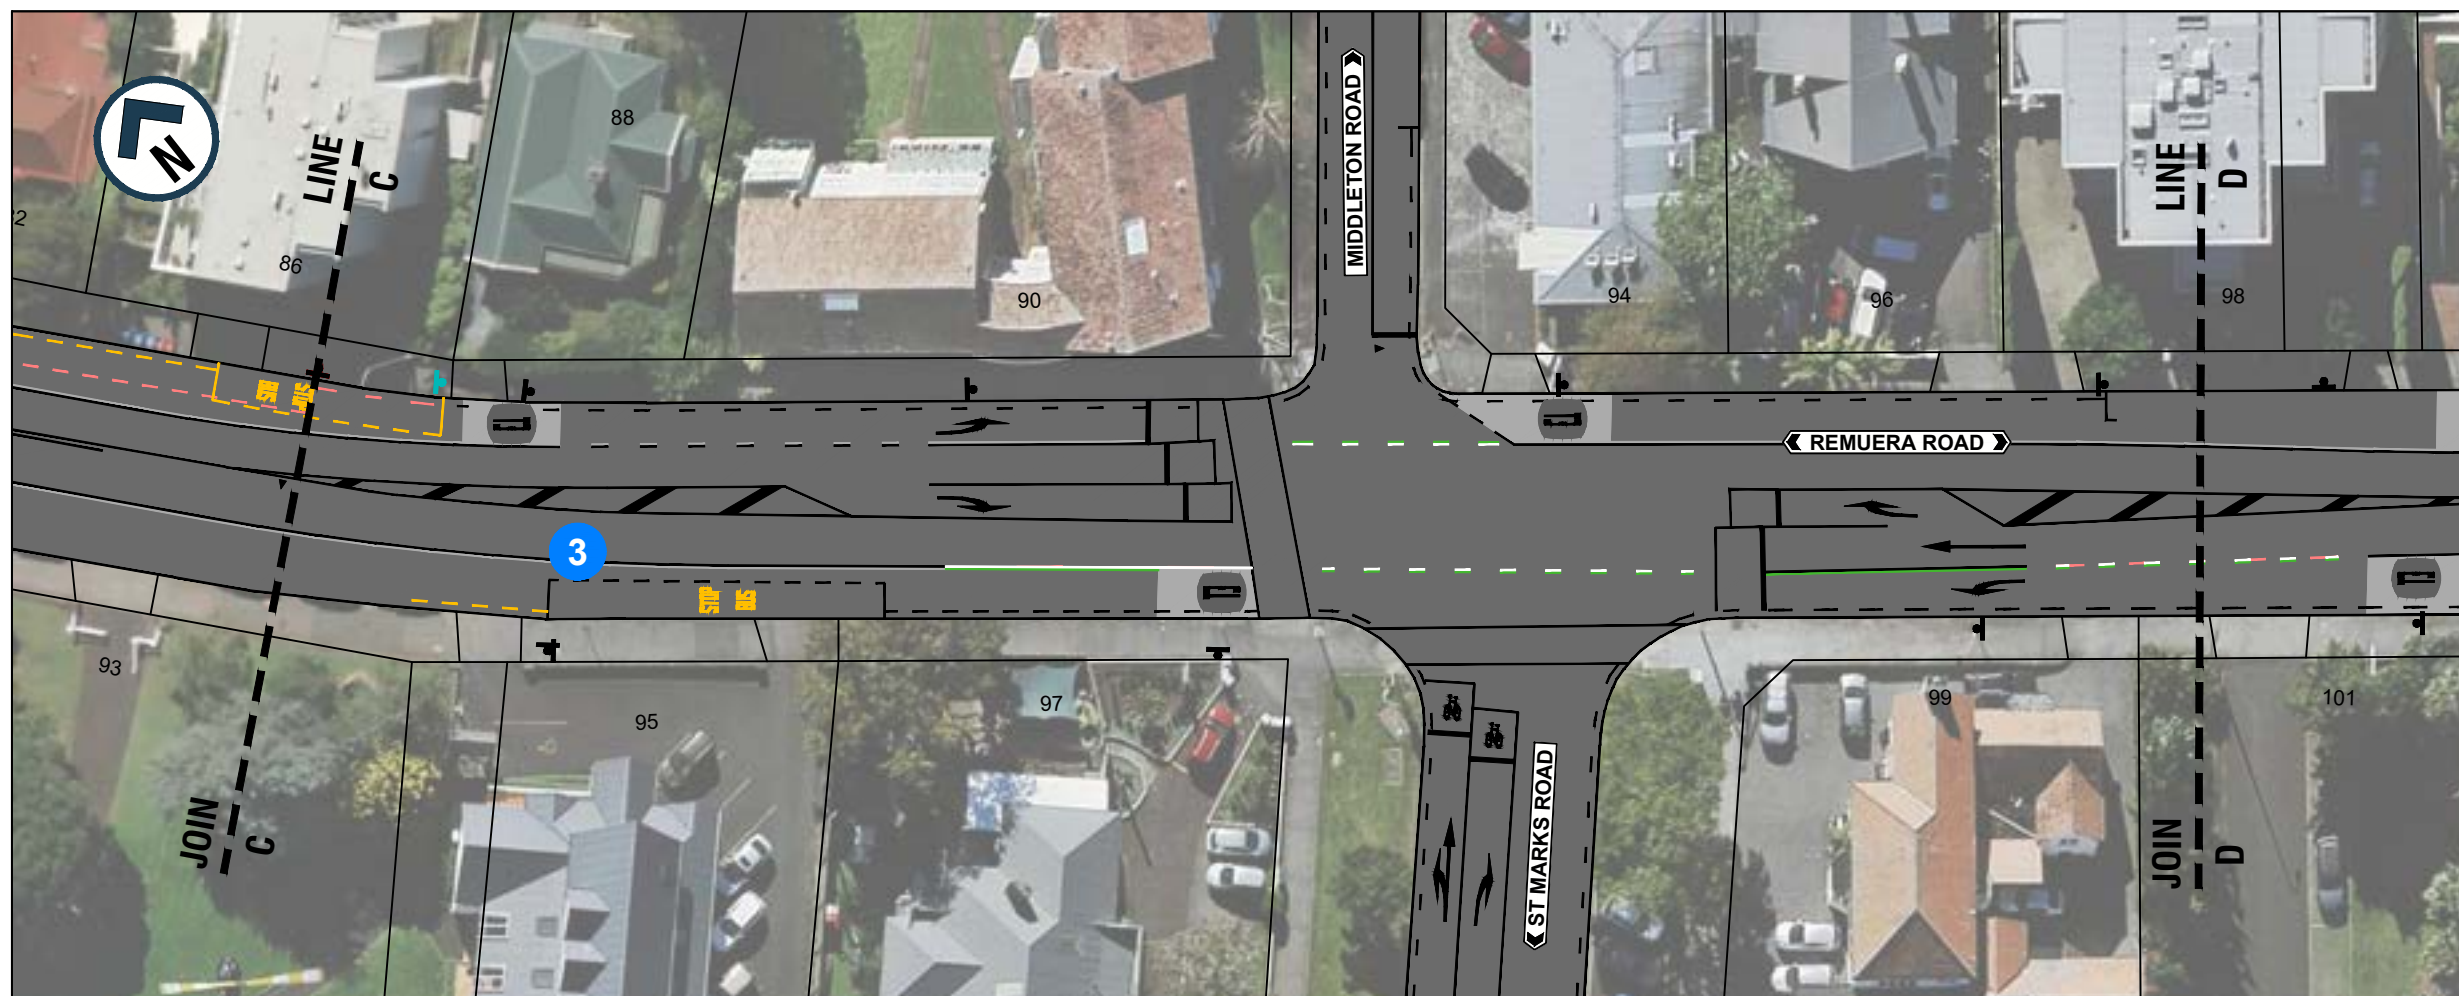


- ### LEGEND:
- | | |
|---|------------------------------|
|  | EXISTING KERB |
|  | EXISTING DRIVEWAY |
|  | EXISTING TRAFFIC ISLAND |
|  | NEW TRAFFIC ISLAND |
|  | NEW HIGH FRICTION SURFACING |
|  | EXISTING ROADMARKING |
|  | NEW WHITE ROADMARKING |
|  | NEW YELLOW ROADMARKING |
|  | NEW GREEN ROADMARKING |
|  | ROADMARKING TO BE REMOVED |
|  | EXISTING T3 LANE |
|  | NEW T3 LANE |
|  | NEW / EXISTING / REMOVE SIGN |

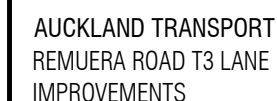

T25017-1-2/15

200mm
DO NOT SCALE - IF IN DOUBT, ASK
150
100
90
80
70
60
50
40
30
20
10
0
ORIGINAL SIZE A1

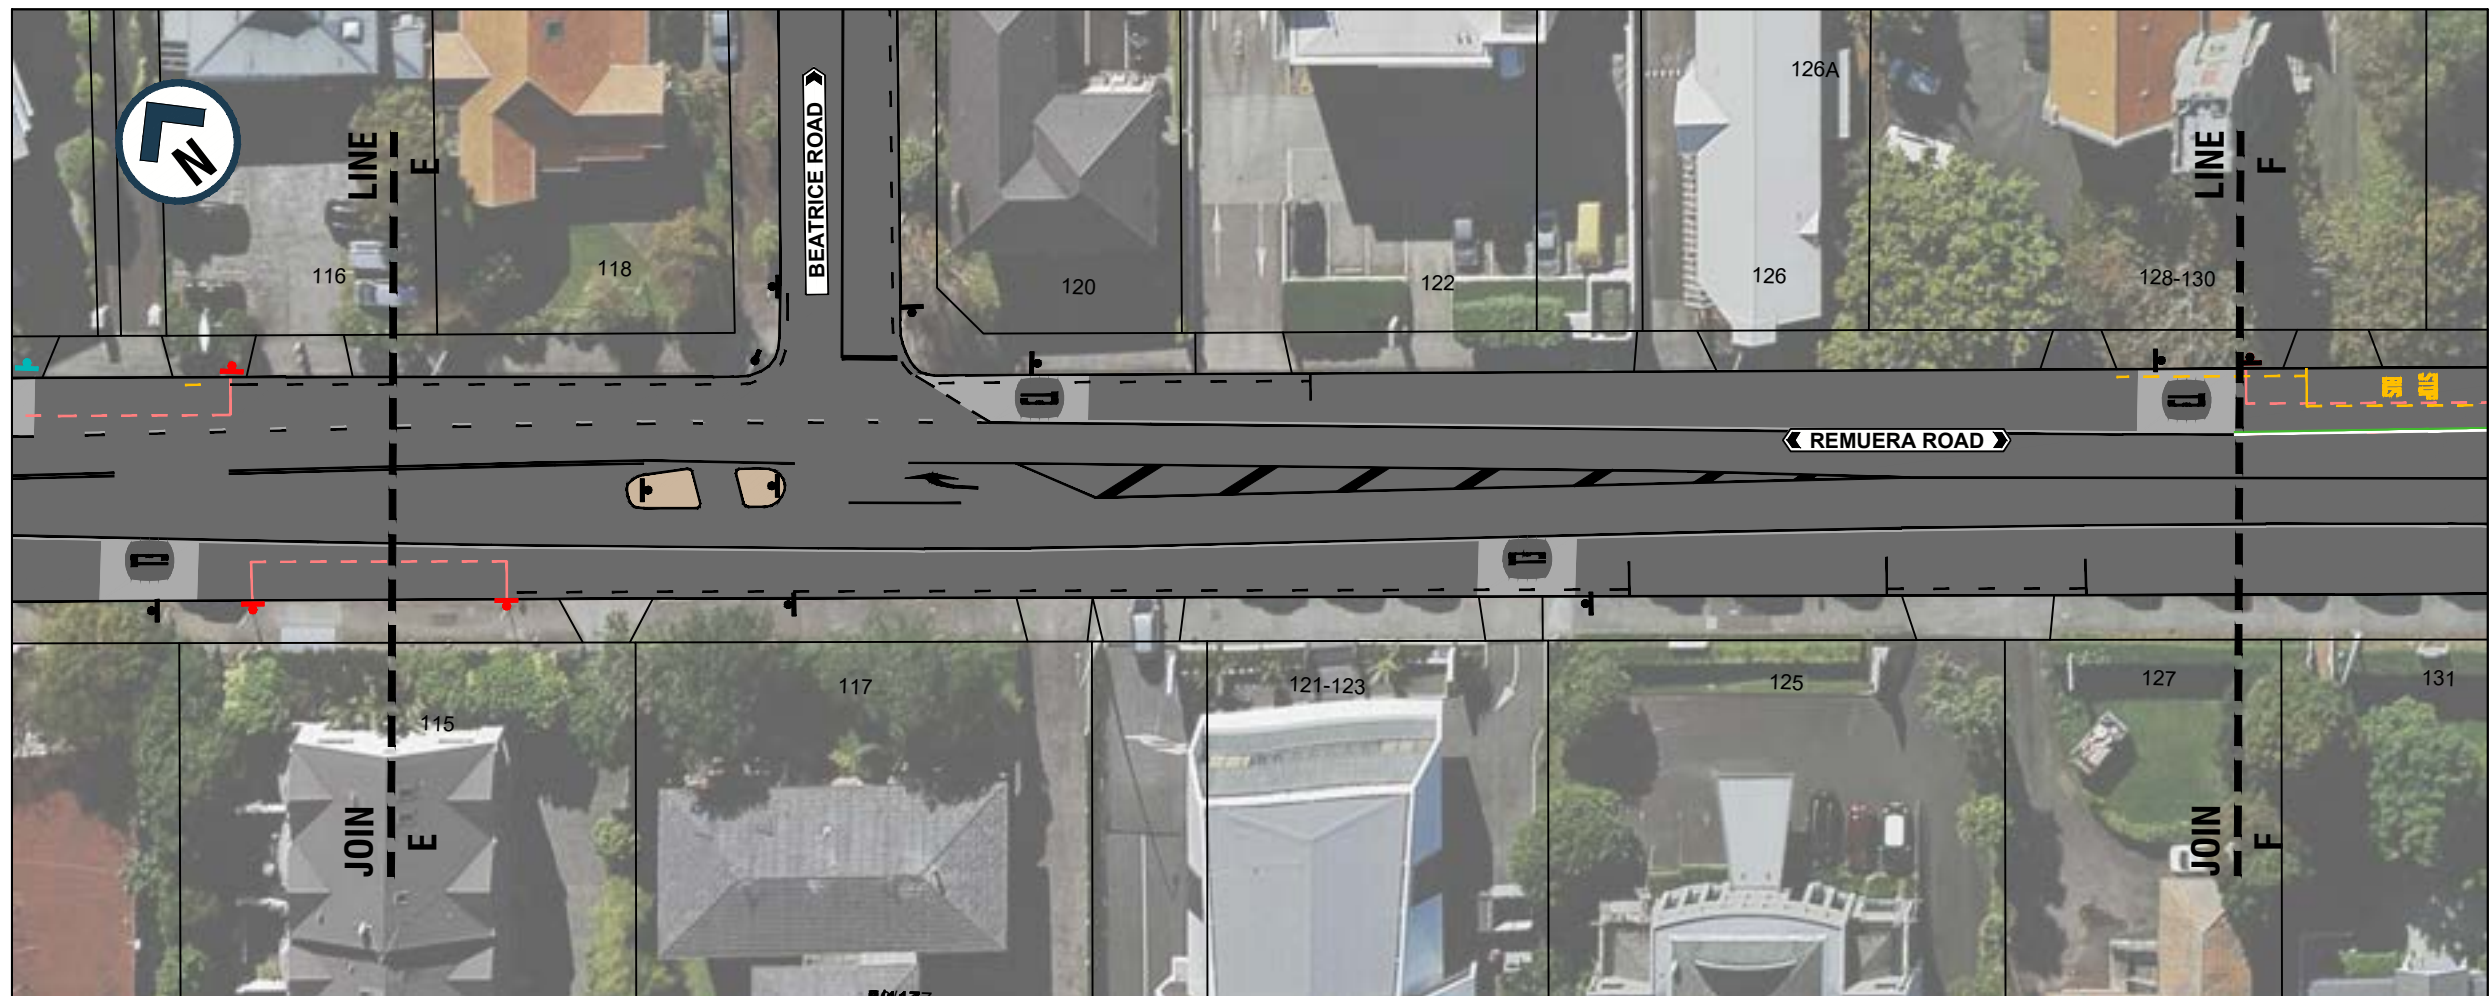

- 1 NEW 4-7PM, MON-FRI T3 TRANSIT LANE
- 2 NEW 7AM-10AM, MON-FRI T3 TRANSIT LANE
- 3 BUS STOP ROADMARKING UPGRADES
- 4 BUS STOP REMOVAL
- 5 REMOVE BUS STOP AND SHELTER
- 6 NEW NO STOPPING AT ALL TIMES ROADMARKINGS
- 7 REMOVE THROUGH LANE ARROW BUT ALLOW T3 USERS TO CONTINUE STRAIGHT
- 8 NEW FRICTION SUFRACING
- 9 RIGHT TURNS INTO OMAHU ROAD TO BE BANNED 4-7PM TO ACCOMMODATE T3 TRANSIT LANE
- 10 MARK NEW LANE ARROWS
- 11 LANE ADJUSTMENT TO WIDEN EASTBOUND LANES
- 12 NEW TRAFFIC ISLAND

- LEGEND:
- EXISTING KERB
 - EXISTING DRIVEWAY
 - EXISTING TRAFFIC ISLAND
 - NEW TRAFFIC ISLAND
 - NEW HIGH FRICTION SURFACING
 - EXISTING ROADMARKING
 - NEW WHITE ROADMARKING
 - NEW YELLOW ROADMARKING
 - NEW GREEN ROADMARKING
 - ROADMARKING TO BE REMOVED
 - EXISTING T3 LANE
 - NEW T3 LANE
 - NEW / EXISTING / REMOVE SIGN



AUCKLAND TRANSPORT
REMUERA ROAD T3 LANE
IMPROVEMENTS


FOR ENGAGEMENT

Date Stamp 23/07/2026

A1 1:250 A3 1:500

Drawing No. T25017-1-3/15 Rev. A

200mm
DO NOT SCALE - IF IN DOUBT, ASK
150
100
90
80
70
60
50
40
30
20
10
0
ORIGINAL SIZE A1

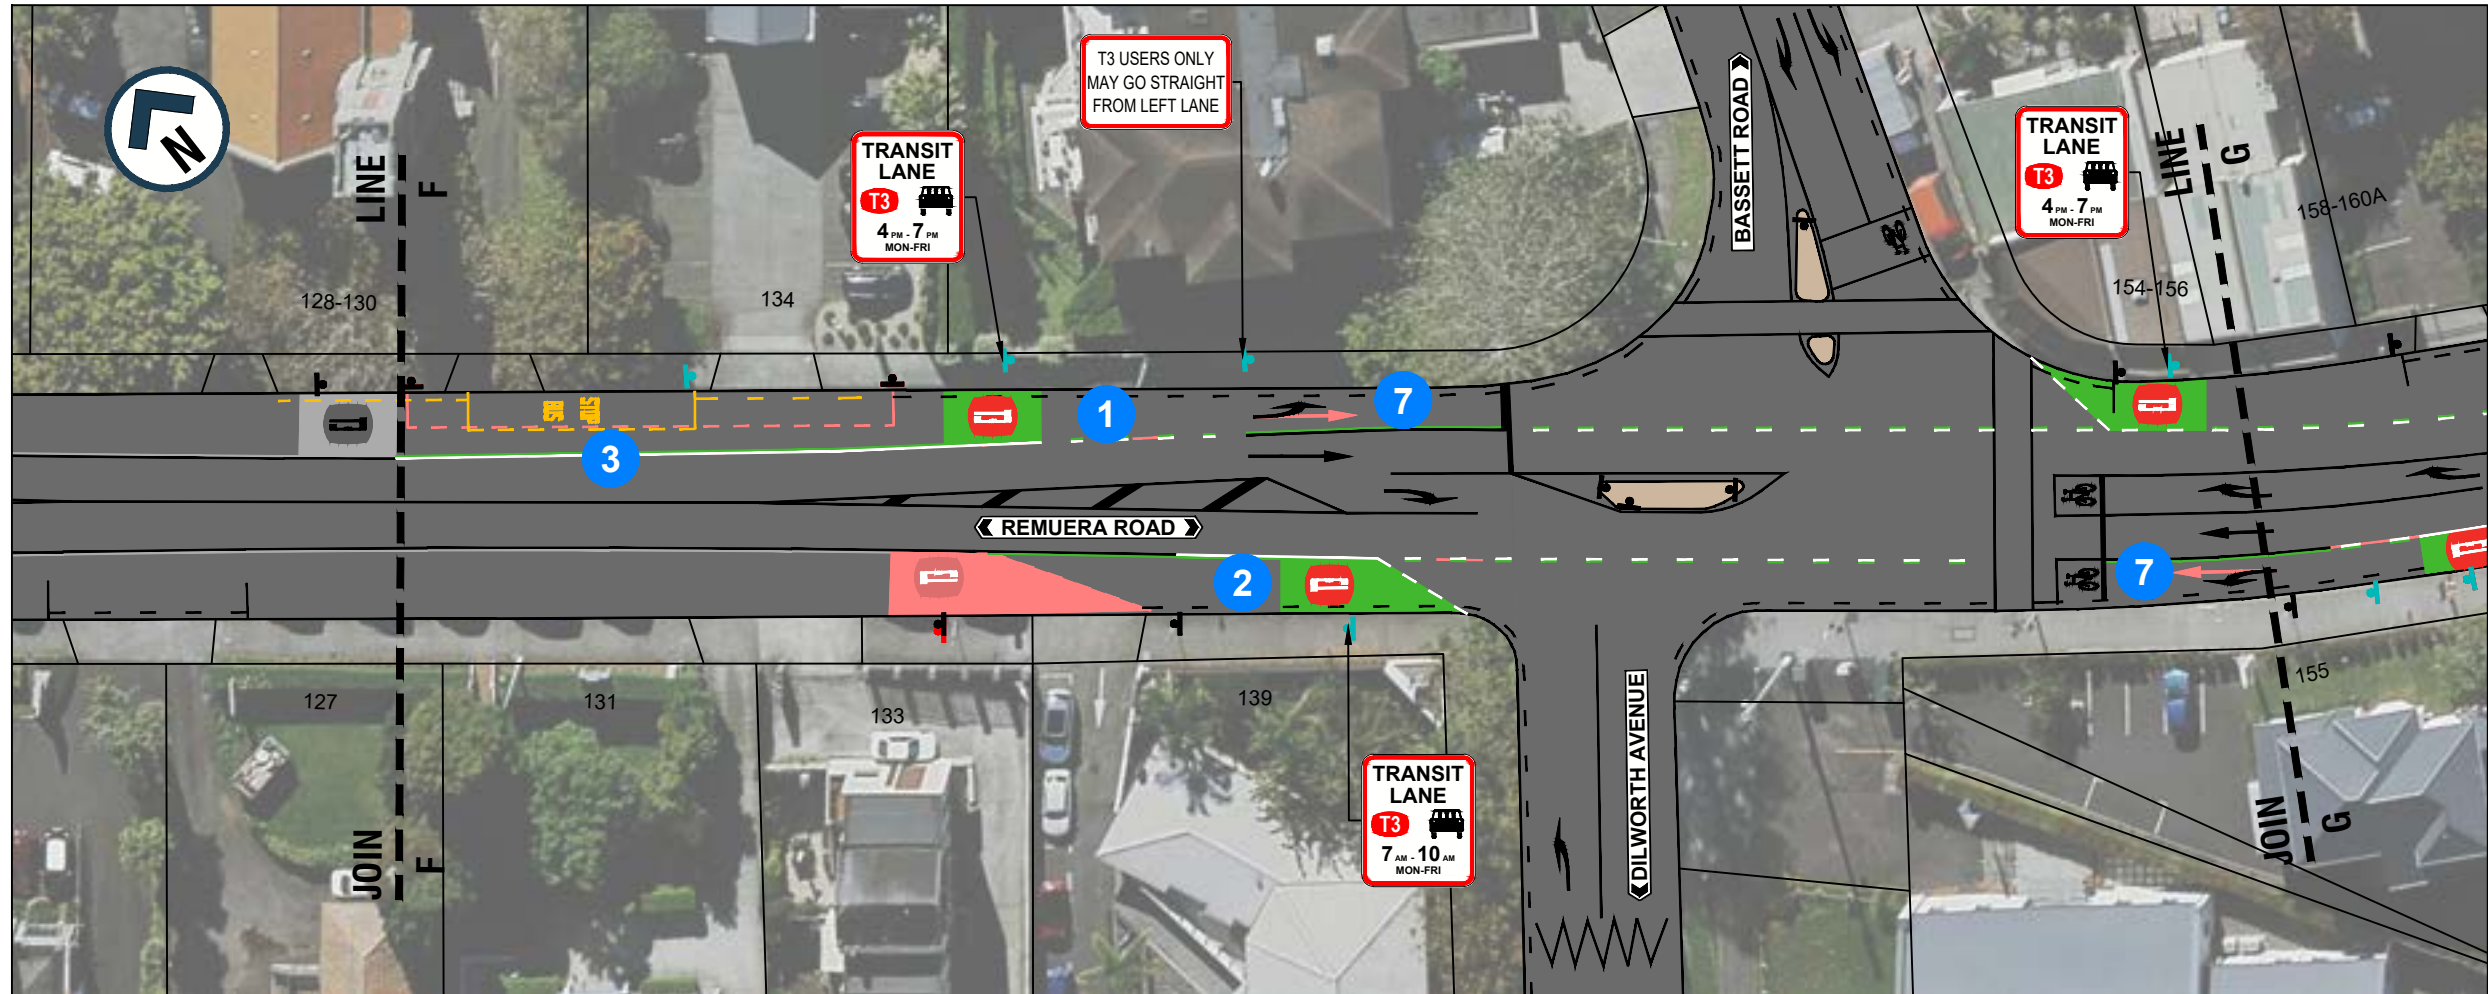

- 1 NEW 4-7PM, MON-FRI
T3 TRANSIT LANE
- 2 NEW 7AM-10AM, MON-FRI
T3 TRANSIT LANE
- 3 BUS STOP ROADMARKING
UPGRADES
- 4 BUS STOP REMOVAL
- 5 REMOVE BUS STOP AND
SHELTER
- 6 NEW NO STOPPING AT ALL
TIMES ROADMARKINGS
- 7 REMOVE THROUGH LANE ARROW
BUT ALLOW T3 USERS
TO CONTINUE STRAIGHT
- 8 NEW FRICTION SUFRACING
- 9 RIGHT TURNS INTO OMAHU
ROAD TO BE BANNED 4-7PM TO
ACCOMMODATE T3 TRANSIT LANE
- 10 MARK NEW LANE ARROWS
- 11 LANE ADJUSTMENT TO WIDEN
EASTBOUND LANES
- 12 NEW TRAFFIC ISLAND

LEGEND:

- EXISTING KERB
- EXISTING DRIVEWAY
- EXISTING TRAFFIC ISLAND
- NEW TRAFFIC ISLAND
- NEW HIGH FRICTION SURFACING
- EXISTING ROADMARKING
- NEW WHITE ROADMARKING
- NEW YELLOW ROADMARKING
- NEW GREEN ROADMARKING
- ROADMARKING TO BE REMOVED
- EXISTING T3 LANE
- NEW T3 LANE
- NEW / EXISTING / REMOVE SIGN



AUCKLAND TRANSPORT
REMUERA ROAD T3 LANE
IMPROVEMENTS

Status Stamp				FOR ENGAGEMENT			
Date Stamp				23/07/2026			
A1 Scales		1:250		A3 Scales		1:500	
Drawing No.						Rev.	
T25017-1-4/15						A	

200mm
DO NOT SCALE - IF IN DOUBT, ASK

150

100

90

80

70

60

50

40

30


20

10

0

ORIGINAL SIZE

A1

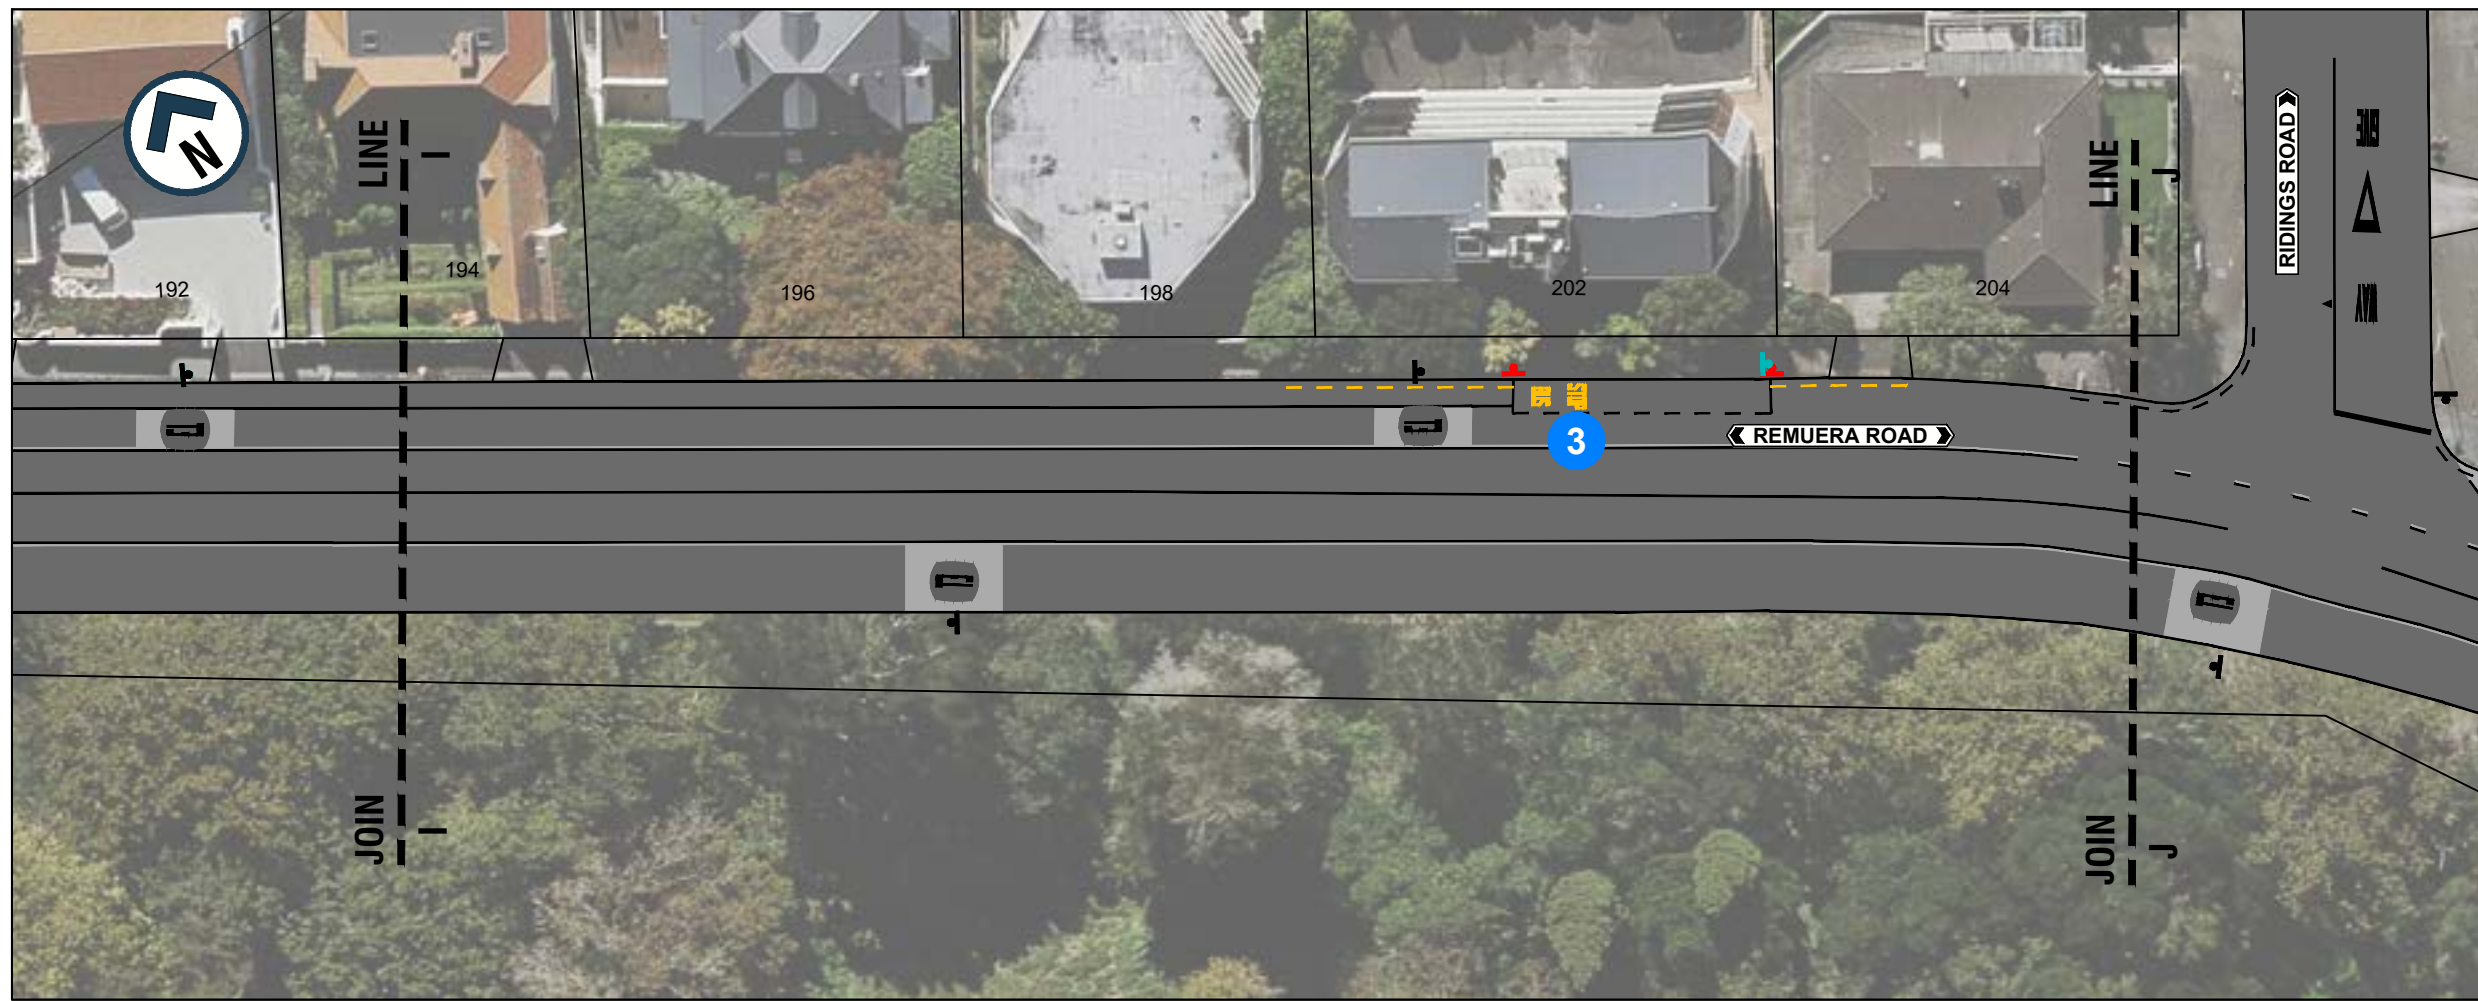

- 1 NEW 4-7PM, MON-FRI T3 TRANSIT LANE
- 2 NEW 7AM-10AM, MON-FRI T3 TRANSIT LANE
- 3 BUS STOP ROADMARKING UPGRADES
- 4 BUS STOP REMOVAL
- 5 REMOVE BUS STOP AND SHELTER
- 6 NEW NO STOPPING AT ALL TIMES ROADMARKINGS
- 7 REMOVE THROUGH LANE ARROW BUT ALLOW T3 USERS TO CONTINUE STRAIGHT
- 8 NEW FRICTION SUFRACING
- 9 RIGHT TURNS INTO OMAHU ROAD TO BE BANNED 4-7PM TO ACCOMMODATE T3 TRANSIT LANE
- 10 MARK NEW LANE ARROWS
- 11 LANE ADJUSTMENT TO WIDEN EASTBOUND LANES
- 12 NEW TRAFFIC ISLAND

LEGEND:

- EXISTING KERB
- EXISTING DRIVEWAY
- EXISTING TRAFFIC ISLAND
- NEW TRAFFIC ISLAND
- NEW HIGH FRICTION SURFACING
- EXISTING ROADMARKING
- NEW WHITE ROADMARKING
- NEW YELLOW ROADMARKING
- NEW GREEN ROADMARKING
- ROADMARKING TO BE REMOVED
- EXISTING T3 LANE
- NEW T3 LANE
- NEW / EXISTING / REMOVE SIGN



AUCKLAND TRANSPORT
REMUERA ROAD T3 LANE
IMPROVEMENTS

FOR ENGAGEMENT



Date Stamp 23/07/2026

A1	1:250	A3	1:500
----	-------	----	-------

Drawing No. T25017-1-5/15

Rev. A

200mm
DO NOT SCALE - IF IN DOUBT, ASK
150
100
90
80
70
60
50
40
30
20
10
0
ORIGINAL SIZE
A1

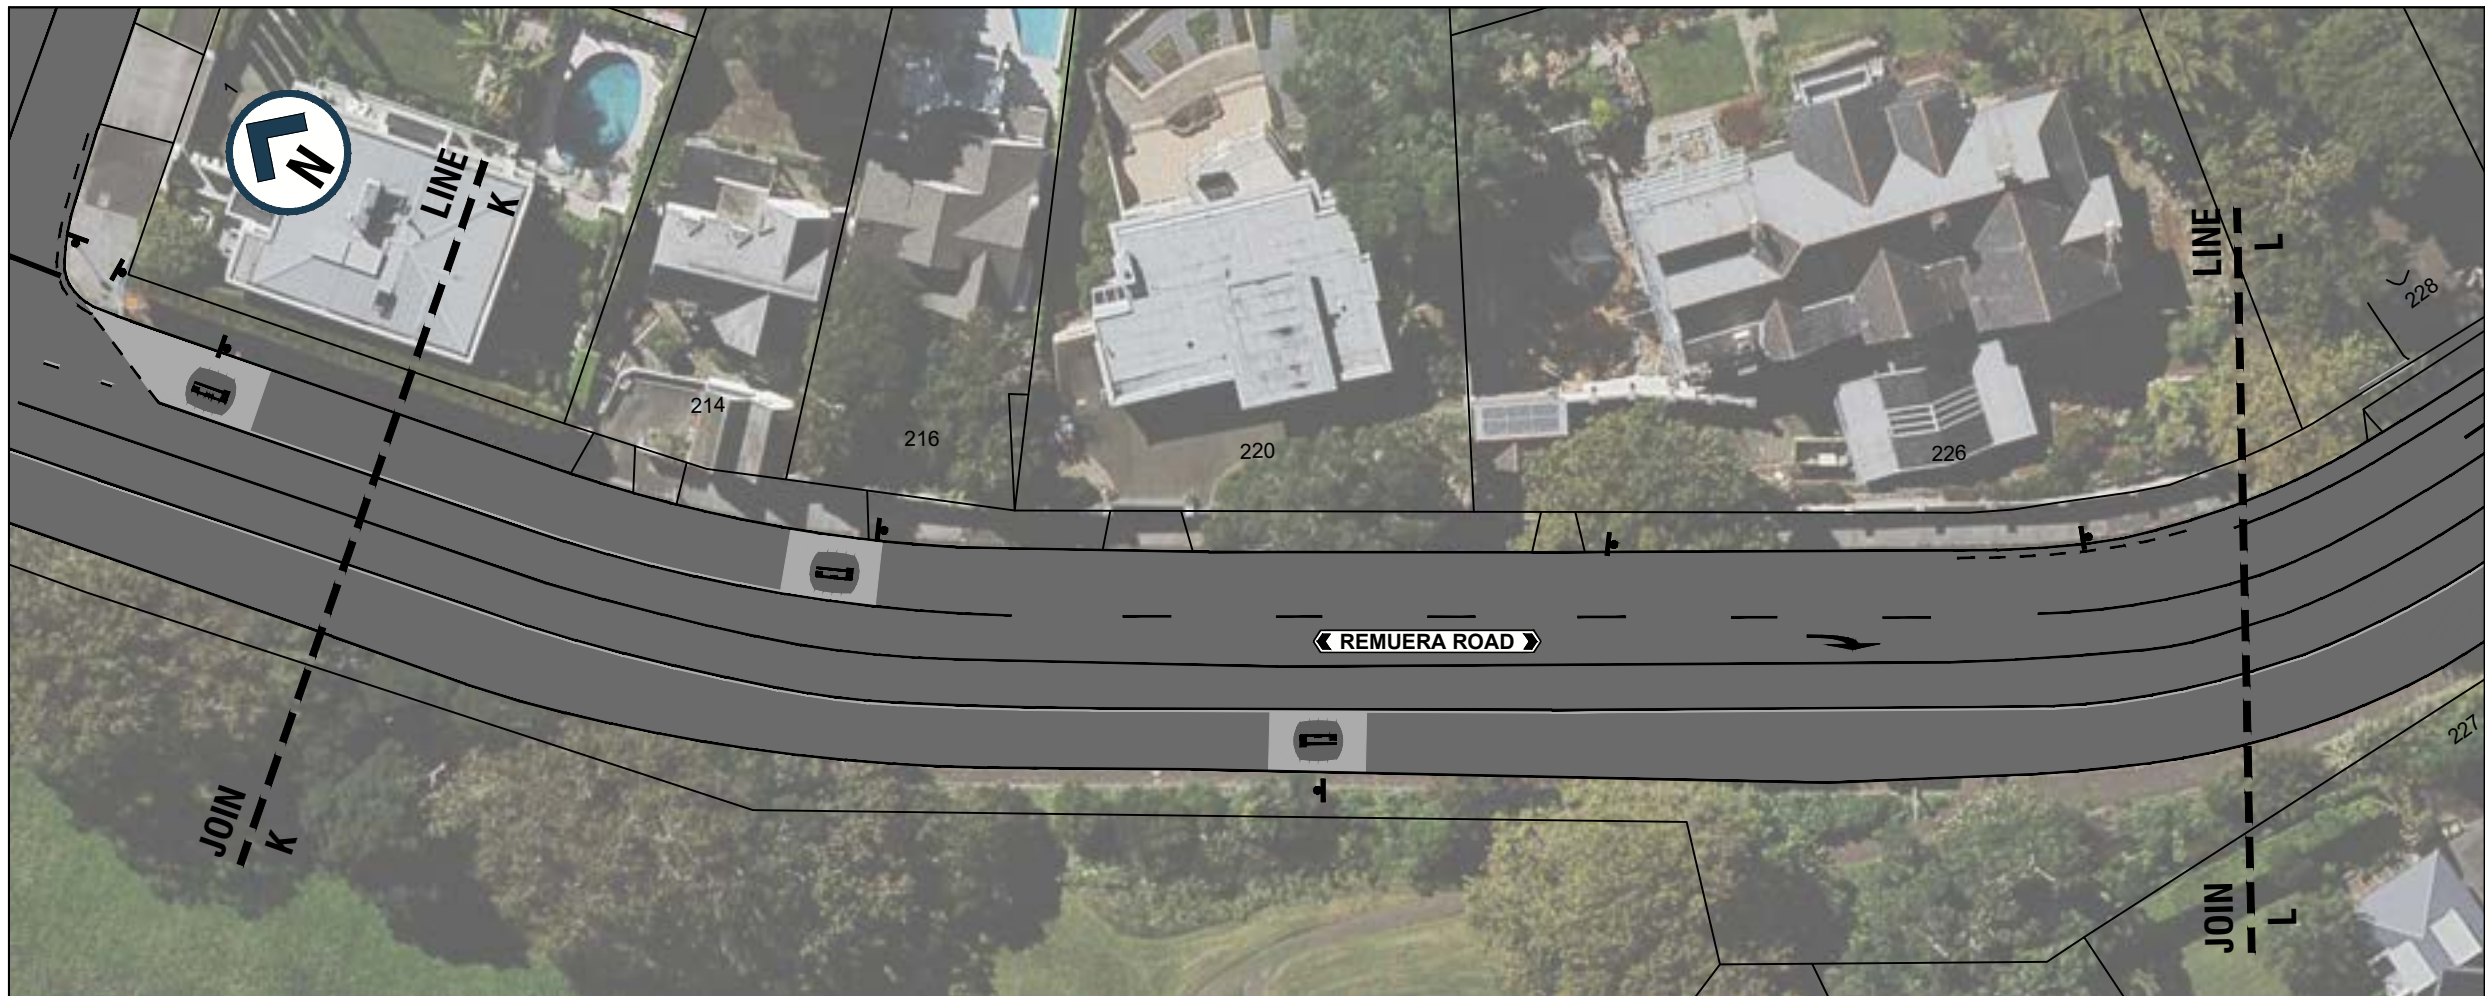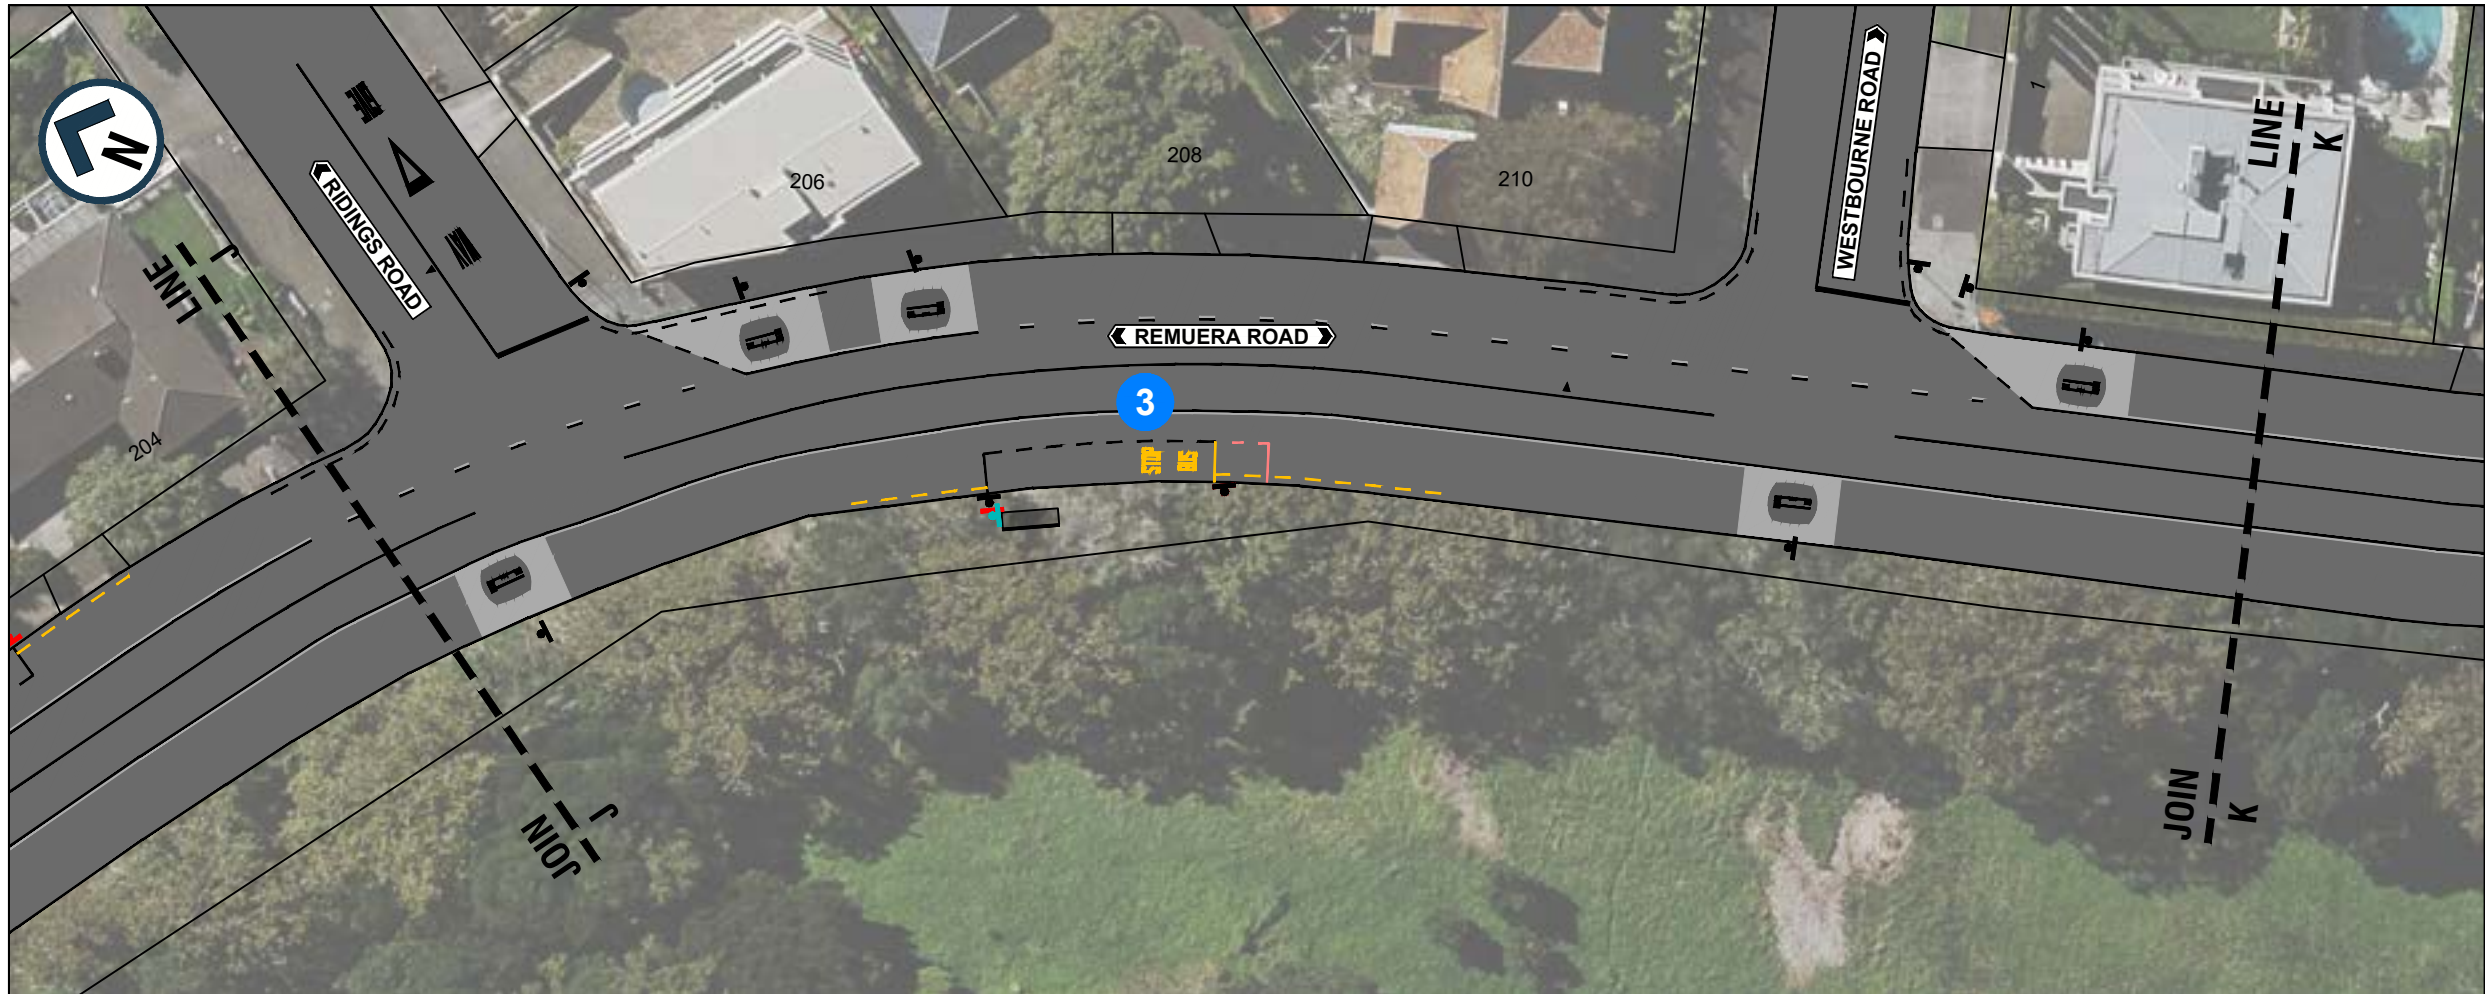

- 1 NEW 4-7PM, MON-FRI T3 TRANSIT LANE
- 2 NEW 7AM-10AM, MON-FRI T3 TRANSIT LANE
- 3 BUS STOP ROADMARKING UPGRADES
- 4 BUS STOP REMOVAL
- 5 REMOVE BUS STOP AND SHELTER
- 6 NEW NO STOPPING AT ALL TIMES ROADMARKINGS
- 7 REMOVE THROUGH LANE ARROW BUT ALLOW T3 USERS TO CONTINUE STRAIGHT
- 8 NEW FRICTION SUFRACING
- 9 RIGHT TURNS INTO OMAHU ROAD TO BE BANNED 4-7PM TO ACCOMMODATE T3 TRANSIT LANE
- 10 MARK NEW LANE ARROWS
- 11 LANE ADJUSTMENT TO WIDEN EASTBOUND LANES
- 12 NEW TRAFFIC ISLAND

LEGEND:	
	EXISTING KERB
	EXISTING DRIVEWAY
	EXISTING TRAFFIC ISLAND
	NEW TRAFFIC ISLAND
	NEW HIGH FRICTION SURFACING
	EXISTING ROADMARKING
	NEW WHITE ROADMARKING
	NEW YELLOW ROADMARKING
	NEW GREEN ROADMARKING
	ROADMARKING TO BE REMOVED
	EXISTING T3 LANE
	NEW T3 LANE
	NEW / EXISTING / REMOVE SIGN



AUCKLAND TRANSPORT
REMUERA ROAD T3 LANE
IMPROVEMENTS


FOR ENGAGEMENT

Date Stamp 23/07/2026

A1	1:250	A3	1:500
----	-------	----	-------

Drawing No.	T25017-1-6/15	Rev.	A
-------------	---------------	------	---


200mm DO NOT SCALE - IF IN DOUBT, ASK
150
100
90
80
70
60
50
40
30
20
10
0
A1 ORIGINAL SIZE

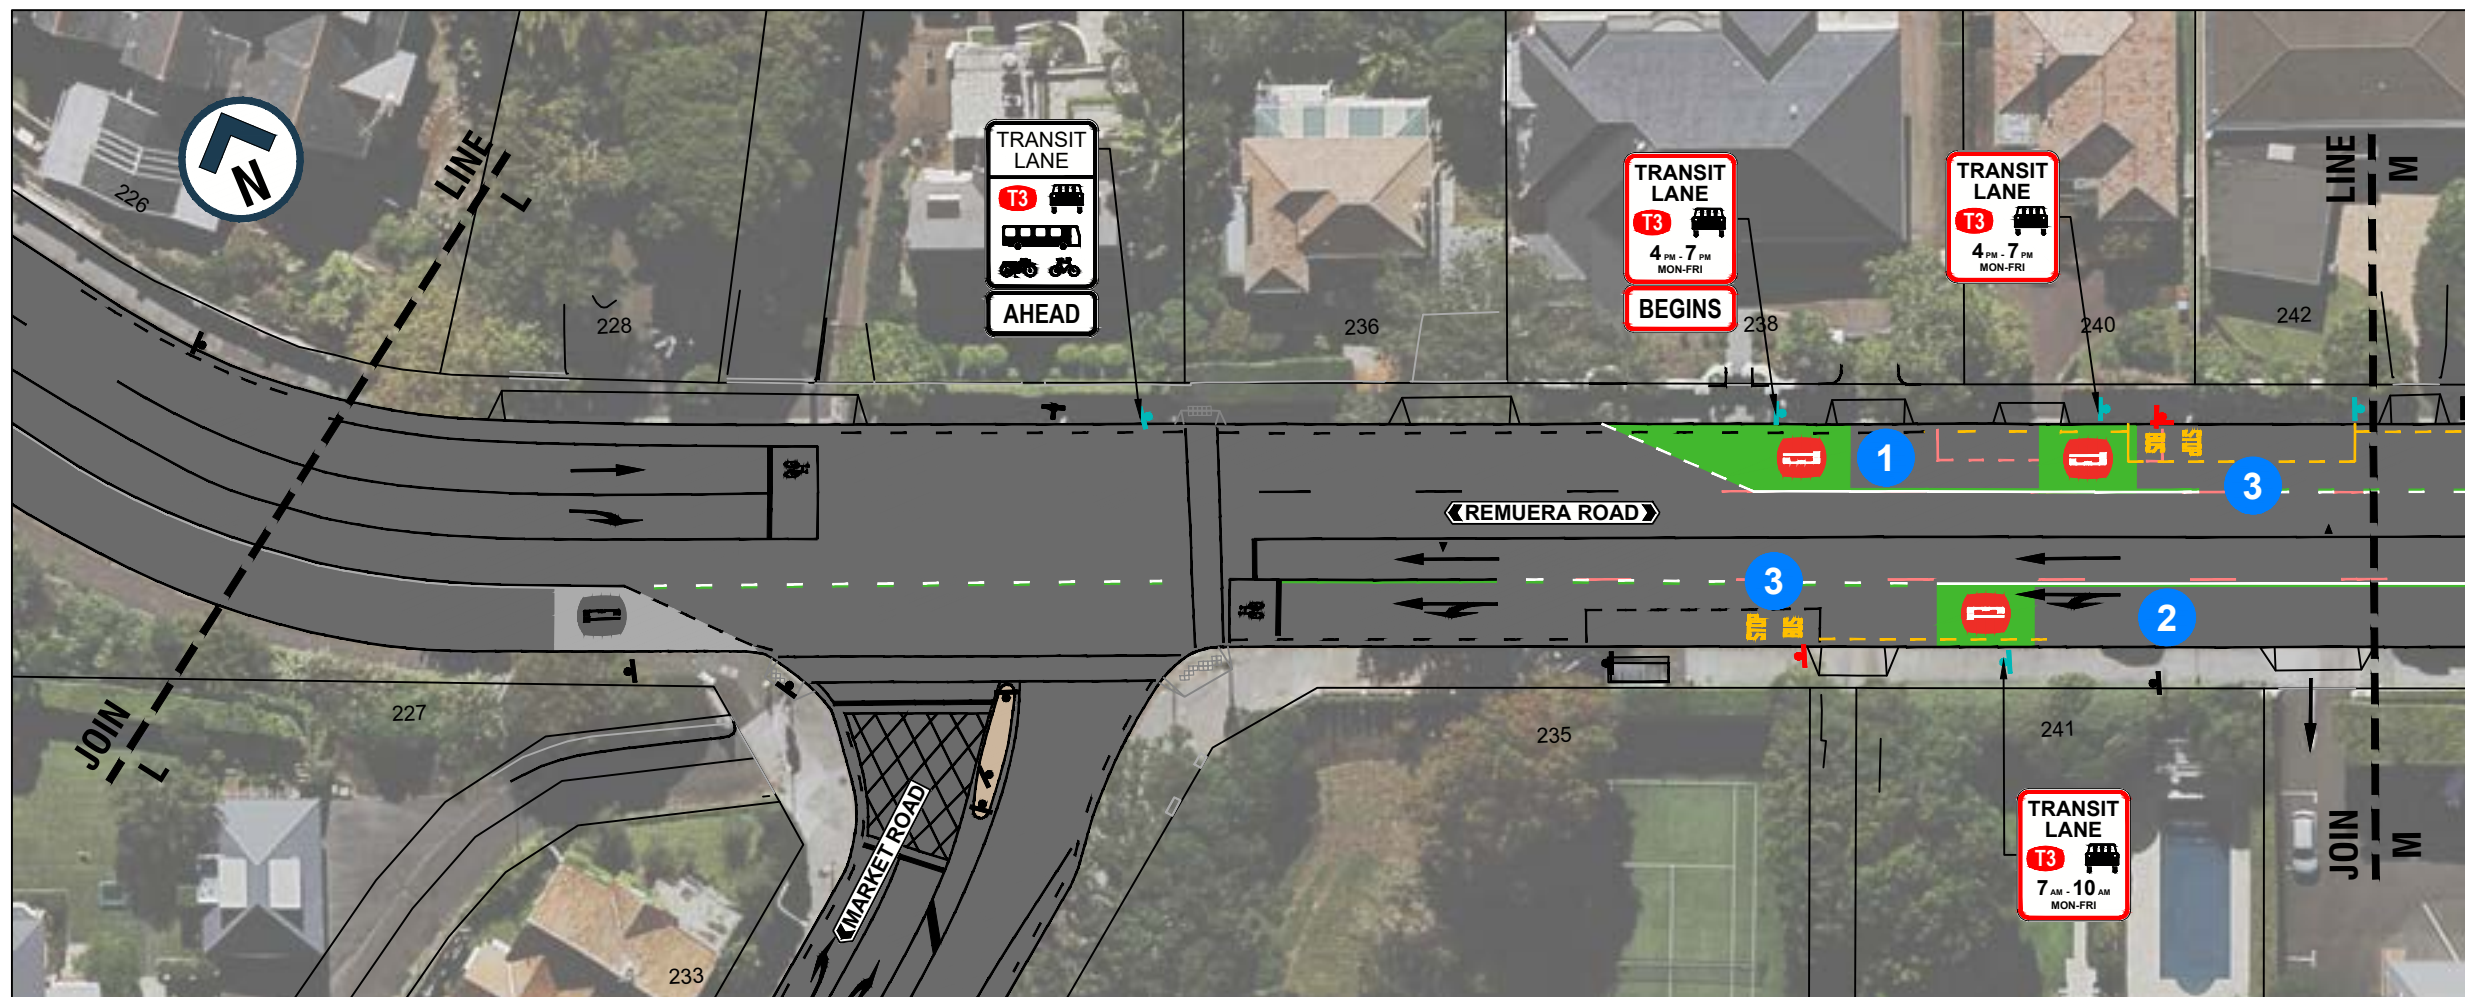

- 1 NEW 4-7PM, MON-FRI T3 TRANSIT LANE
- 2 NEW 7AM-10AM, MON-FRI T3 TRANSIT LANE
- 3 BUS STOP ROADMARKING UPGRADES
- 4 BUS STOP REMOVAL
- 5 REMOVE BUS STOP AND SHELTER
- 6 NEW NO STOPPING AT ALL TIMES ROADMARKINGS
- 7 REMOVE THROUGH LANE ARROW BUT ALLOW T3 USERS TO CONTINUE STRAIGHT
- 8 NEW FRICTION SUFRACING
- 9 RIGHT TURNS INTO OMAHU ROAD TO BE BANNED 4-7PM TO ACCOMODATE T3 TRANIST LANE
- 10 MARK NEW LANE ARROWS
- 11 LANE ADJUSTMENT TO WIDEN EASTBOUND LANES
- 12 NEW TRAFFIC ISLAND

LEGEND:

- EXISTING KERB
- EXISTING DRIVEWAY
- EXISTING TRAFFIC ISLAND
- NEW TRAFFIC ISLAND
- NEW HIGH FRICTION SUFRACING
- EXISTING ROADMARKING
- NEW WHITE ROADMARKING
- NEW YELLOW ROADMARKING
- NEW GREEN ROADMARKING
- ROADMARKING TO BE REMOVED
- EXISTING T3 LANE
- NEW T3 LANE
- NEW / EXISTING / REMOVE SIGN

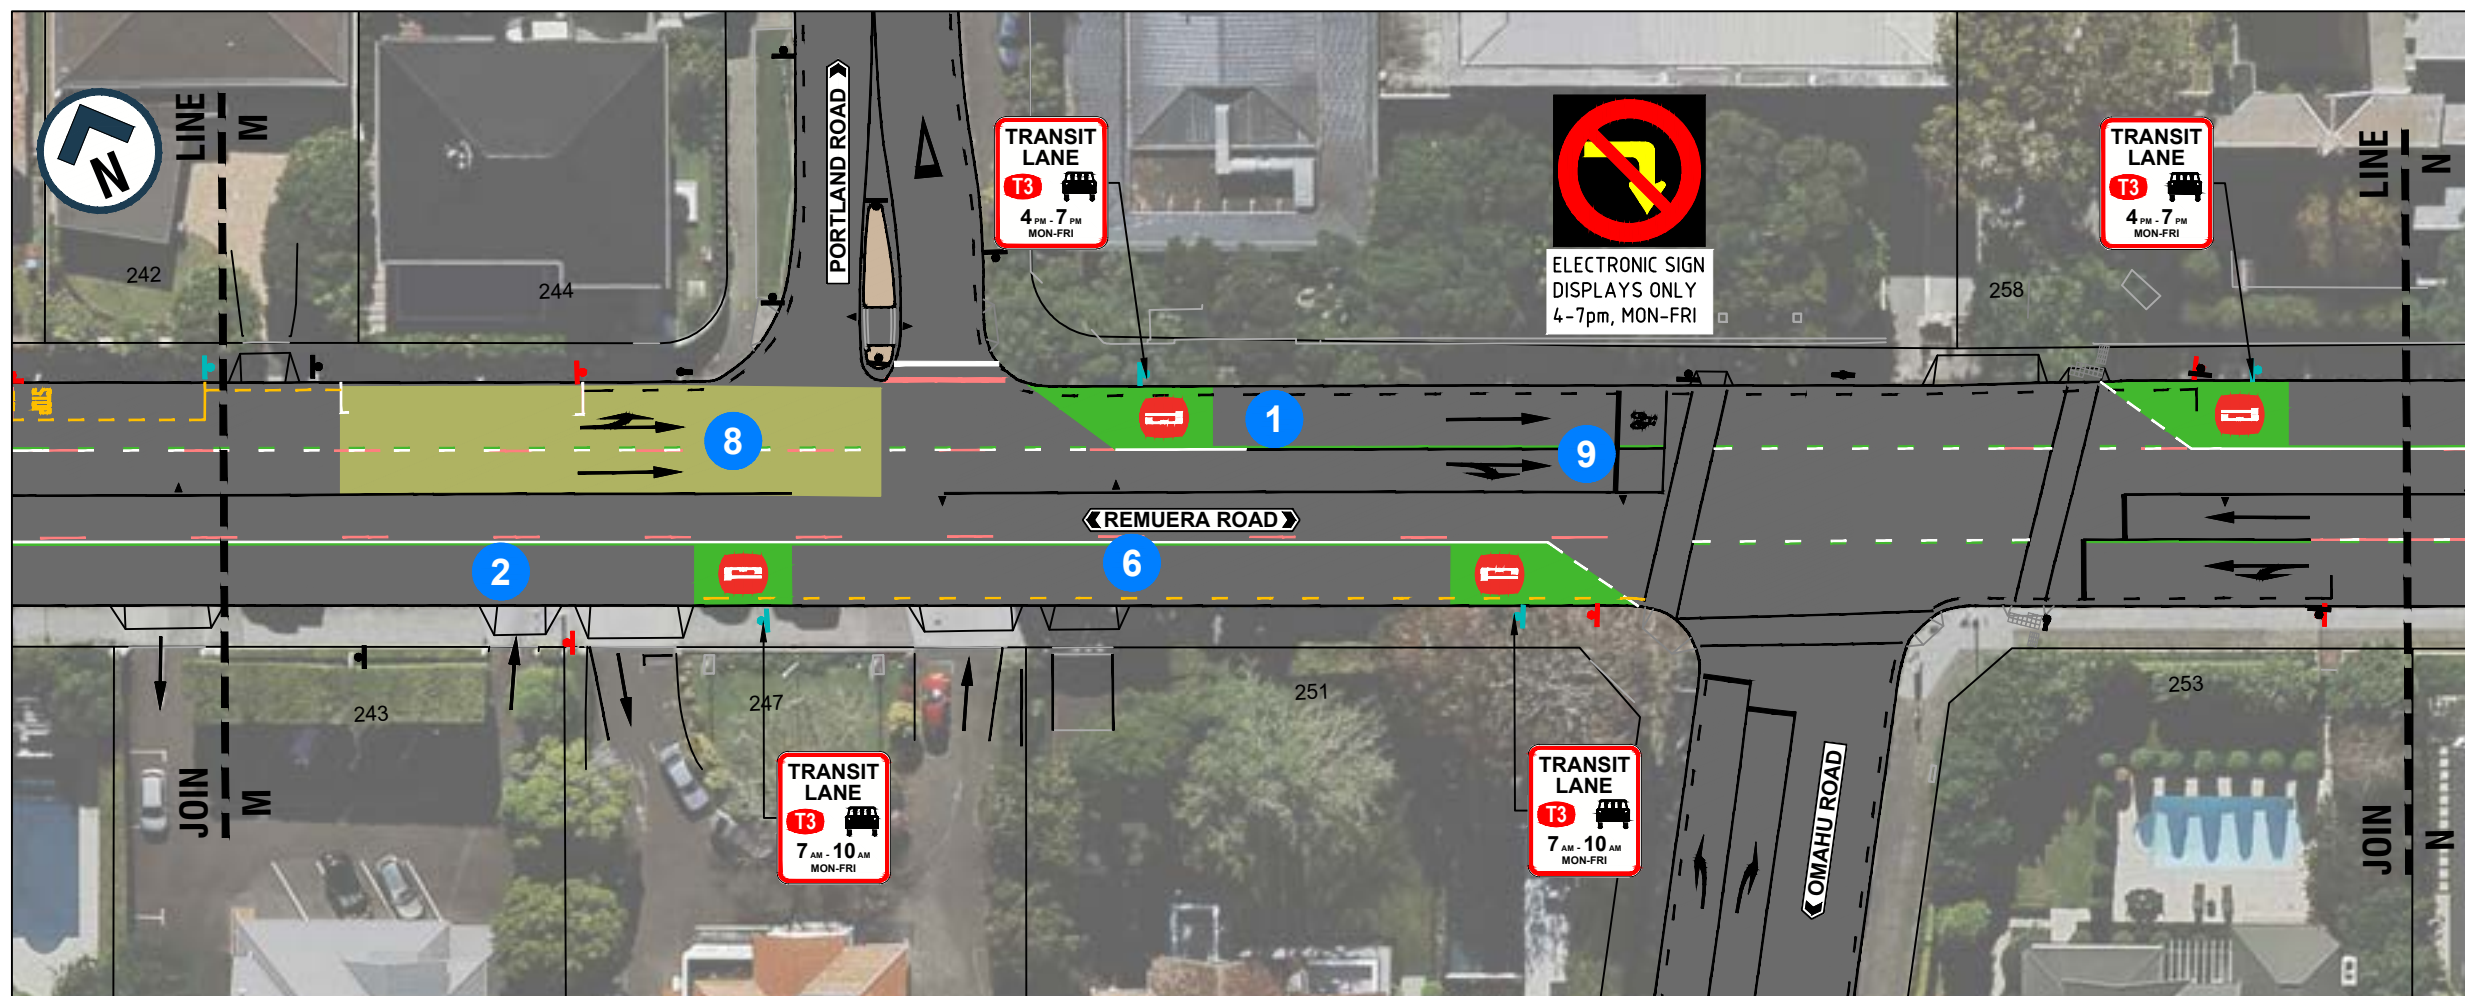

AUCKLAND TRANSPORT
REMUERA ROAD T3 LANE
IMPROVEMENTS

FOR ENGAGEMENT


Date Stamp 23/07/2026

A1 1:250 A3 1:500


Drawing No. T25017-1-7/15

Rev. A

200mm
150
100
90
80
70
60
50
40
30
20
10
0
ORIGINAL SIZE A1

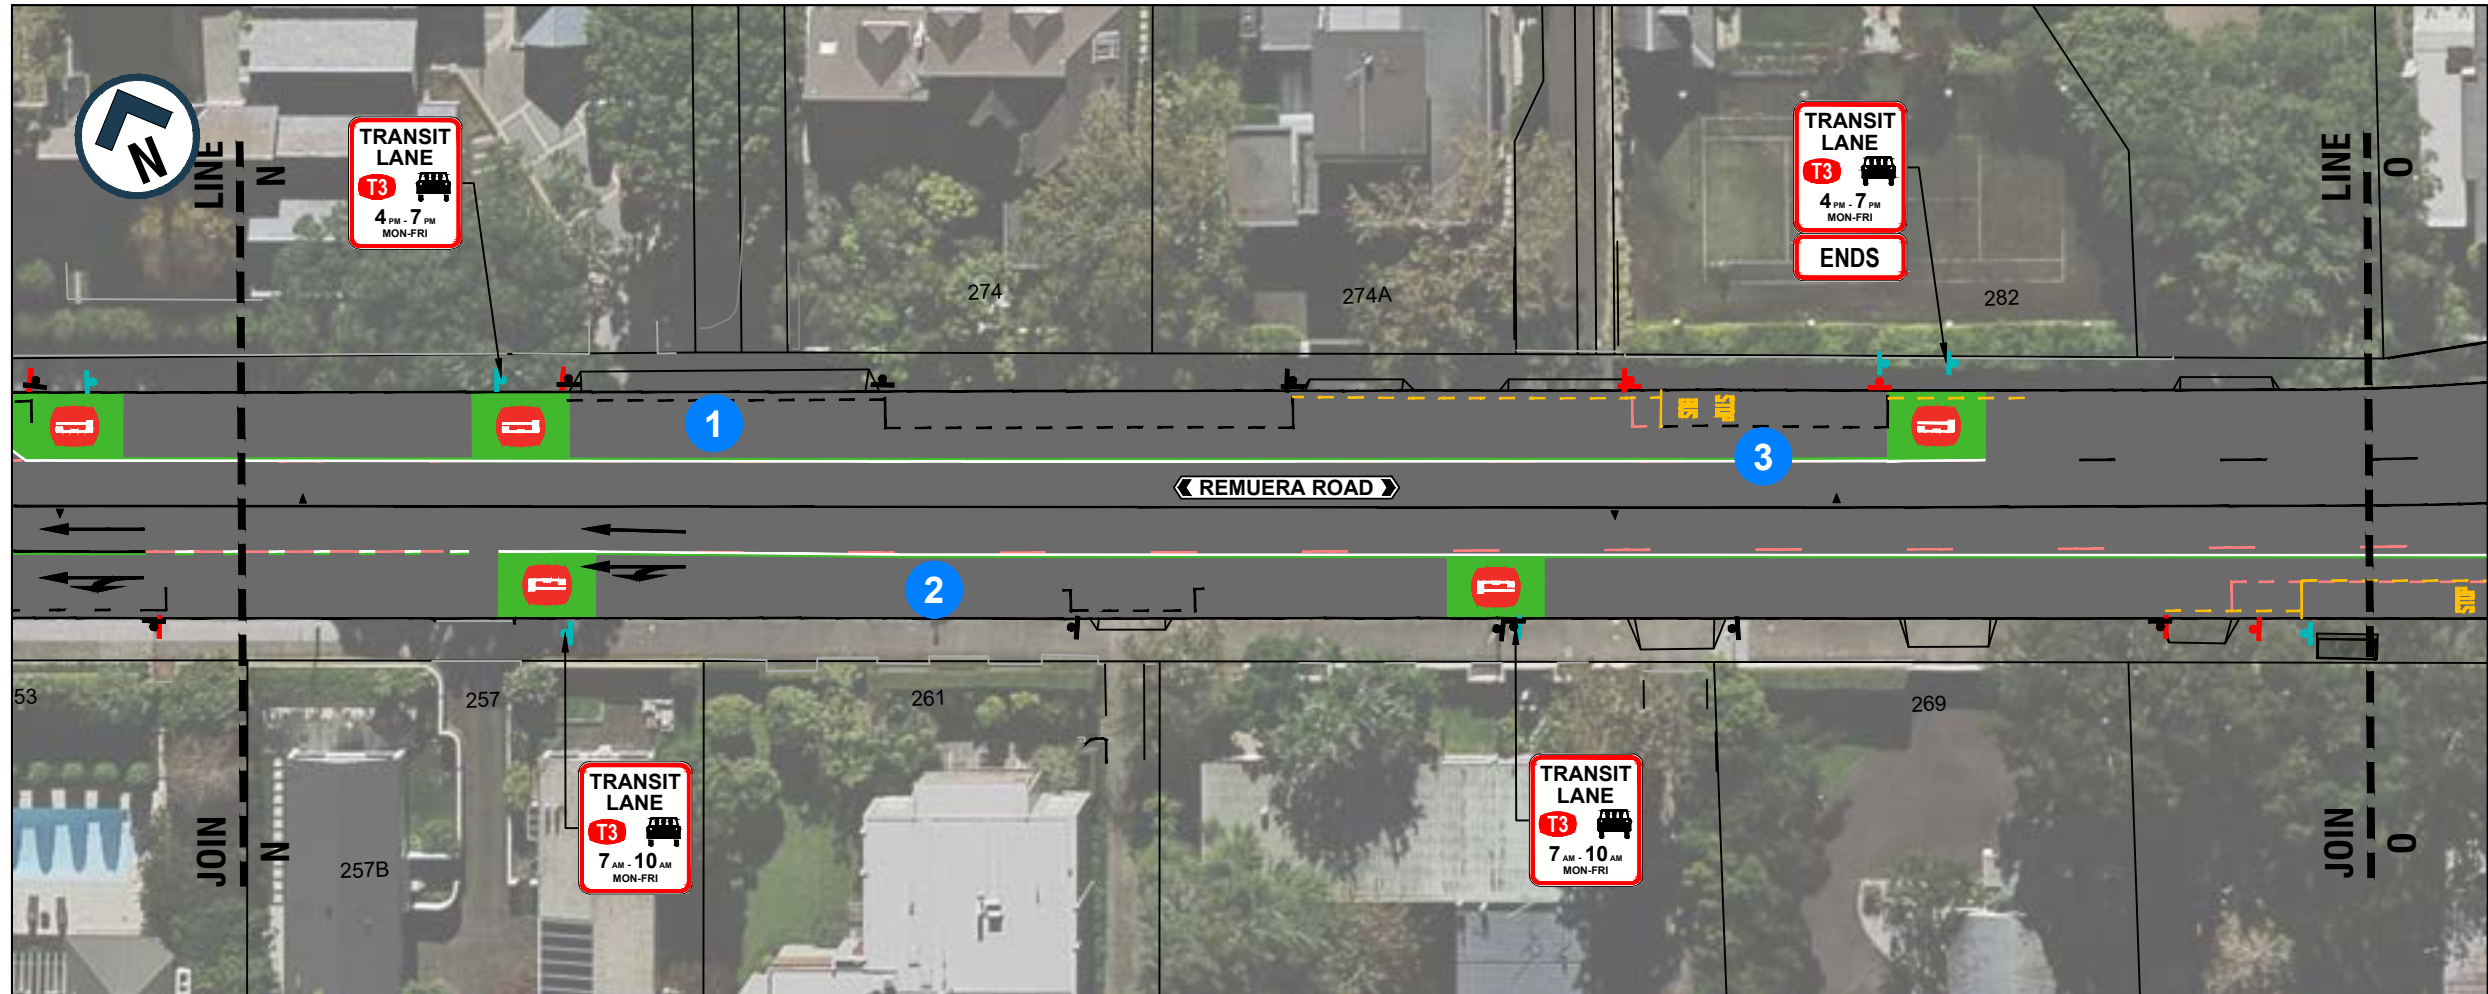

- 1 NEW 4-7PM, MON-FRI T3 TRANSIT LANE
- 2 NEW 7AM-10AM, MON-FRI T3 TRANSIT LANE
- 3 BUS STOP ROADMARKING UPGRADES
- 4 BUS STOP REMOVAL
- 5 REMOVE BUS STOP AND SHELTER
- 6 NEW NO STOPPING AT ALL TIMES ROADMARKINGS
- 7 REMOVE THROUGH LANE ARROW BUT ALLOW T3 USERS TO CONTINUE STRAIGHT
- 8 NEW FRICTION SUFRACING
- 9 RIGHT TURNS INTO OMAHU ROAD TO BE BANNED 4-7PM TO ACCOMMODATE T3 TRANSIT LANE
- 10 MARK NEW LANE ARROWS
- 11 LANE ADJUSTMENT TO WIDEN EASTBOUND LANES
- 12 NEW TRAFFIC ISLAND

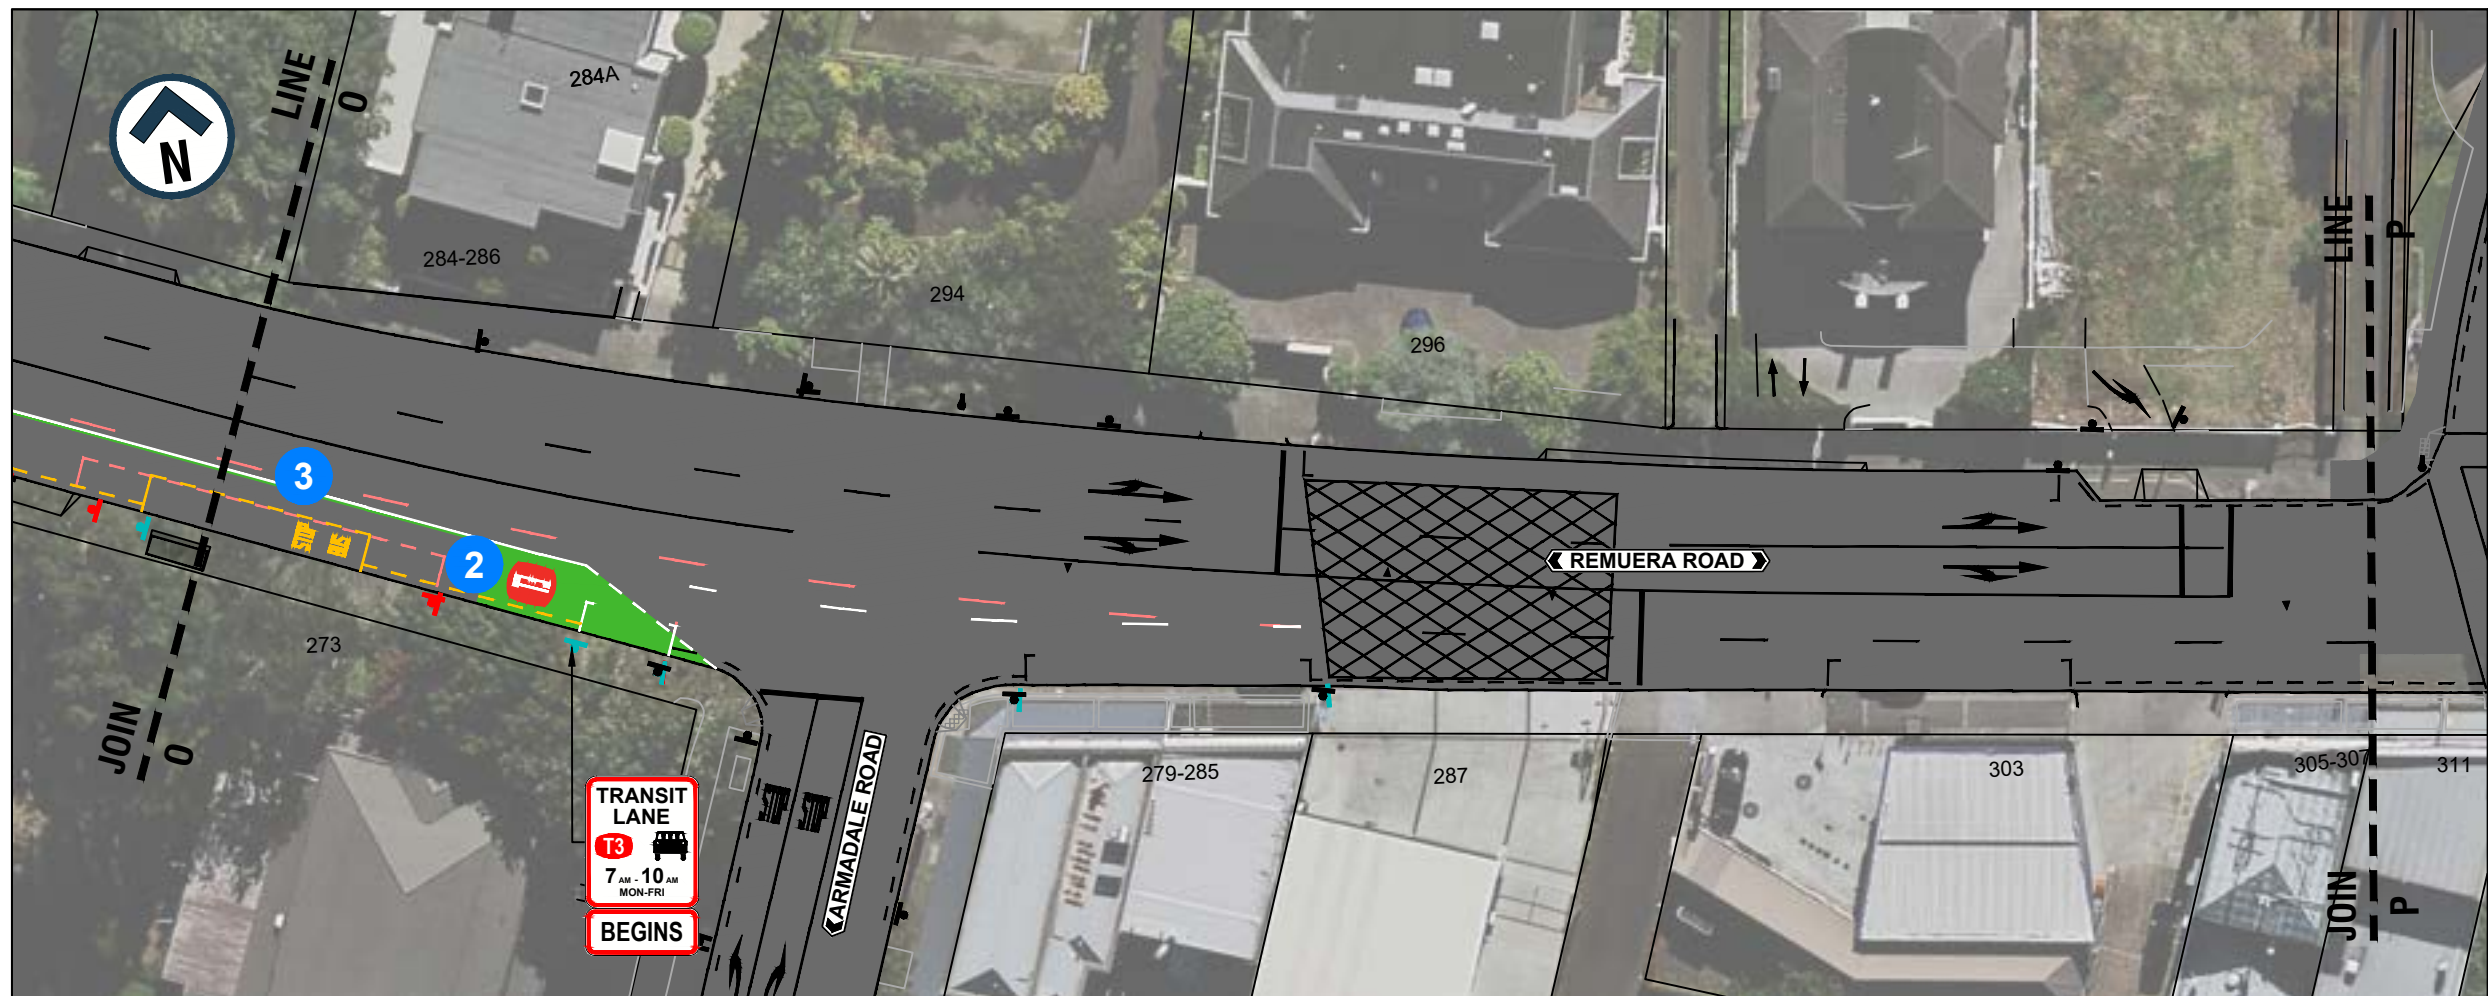

- LEGEND:
- EXISTING KERB
 - EXISTING DRIVEWAY
 - EXISTING TRAFFIC ISLAND
 - NEW TRAFFIC ISLAND
 - NEW HIGH FRICTION SURFACING
 - EXISTING ROADMARKING
 - NEW WHITE ROADMARKING
 - NEW YELLOW ROADMARKING
 - NEW GREEN ROADMARKING
 - ROADMARKING TO BE REMOVED
 - EXISTING T3 LANE
 - NEW T3 LANE
 - NEW / EXISTING / REMOVE SIGN



AUCKLAND TRANSPORT
REMUERA ROAD T3 LANE
IMPROVEMENTS

FOR ENGAGEMENT

Date Stamp 23/07/2026

A1 1:250 A3 1:500


Drawing No. T25017-1-8/15 Rev. A

200mm
DO NOT SCALE - IF IN DOUBT, ASK
150
100
90
80
70
60
50
40
30
20
10
0
ORIGINAL SIZE A1



- 1 NEW 4-7PM, MON-FRI T3 TRANSIT LANE
- 2 NEW 7AM-10AM, MON-FRI T3 TRANSIT LANE
- 3 BUS STOP ROADMARKING UPGRADES
- 4 BUS STOP REMOVAL
- 5 REMOVE BUS STOP AND SHELTER
- 6 NEW NO STOPPING AT ALL TIMES ROADMARKINGS
- 7 REMOVE THROUGH LANE ARROW BUT ALLOW T3 USERS TO CONTINUE STRAIGHT
- 8 NEW FRICTION SUFRACING
- 9 RIGHT TURNS INTO OMAHU ROAD TO BE BANNED 4-7PM TO ACCOMMODATE T3 TRANIST LANE
- 10 MARK NEW LANE ARROWS
- 11 LANE ADJUSTMENT TO WIDEN EASTBOUND LANES
- 12 NEW TRAFFIC ISLAND

- LEGEND:
- EXISTING KERB
 - EXISTING DRIVEWAY
 - EXISTING TRAFFIC ISLAND
 - NEW TRAFFIC ISLAND
 - NEW HIGH FRICTION SURFACING
 - EXISTING ROADMARKING
 - NEW WHITE ROADMARKING
 - NEW YELLOW ROADMARKING
 - NEW GREEN ROADMARKING
 - ROADMARKING TO BE REMOVED
 - EXISTING T3 LANE
 - NEW T3 LANE
 - NEW / EXISTING / REMOVE SIGN

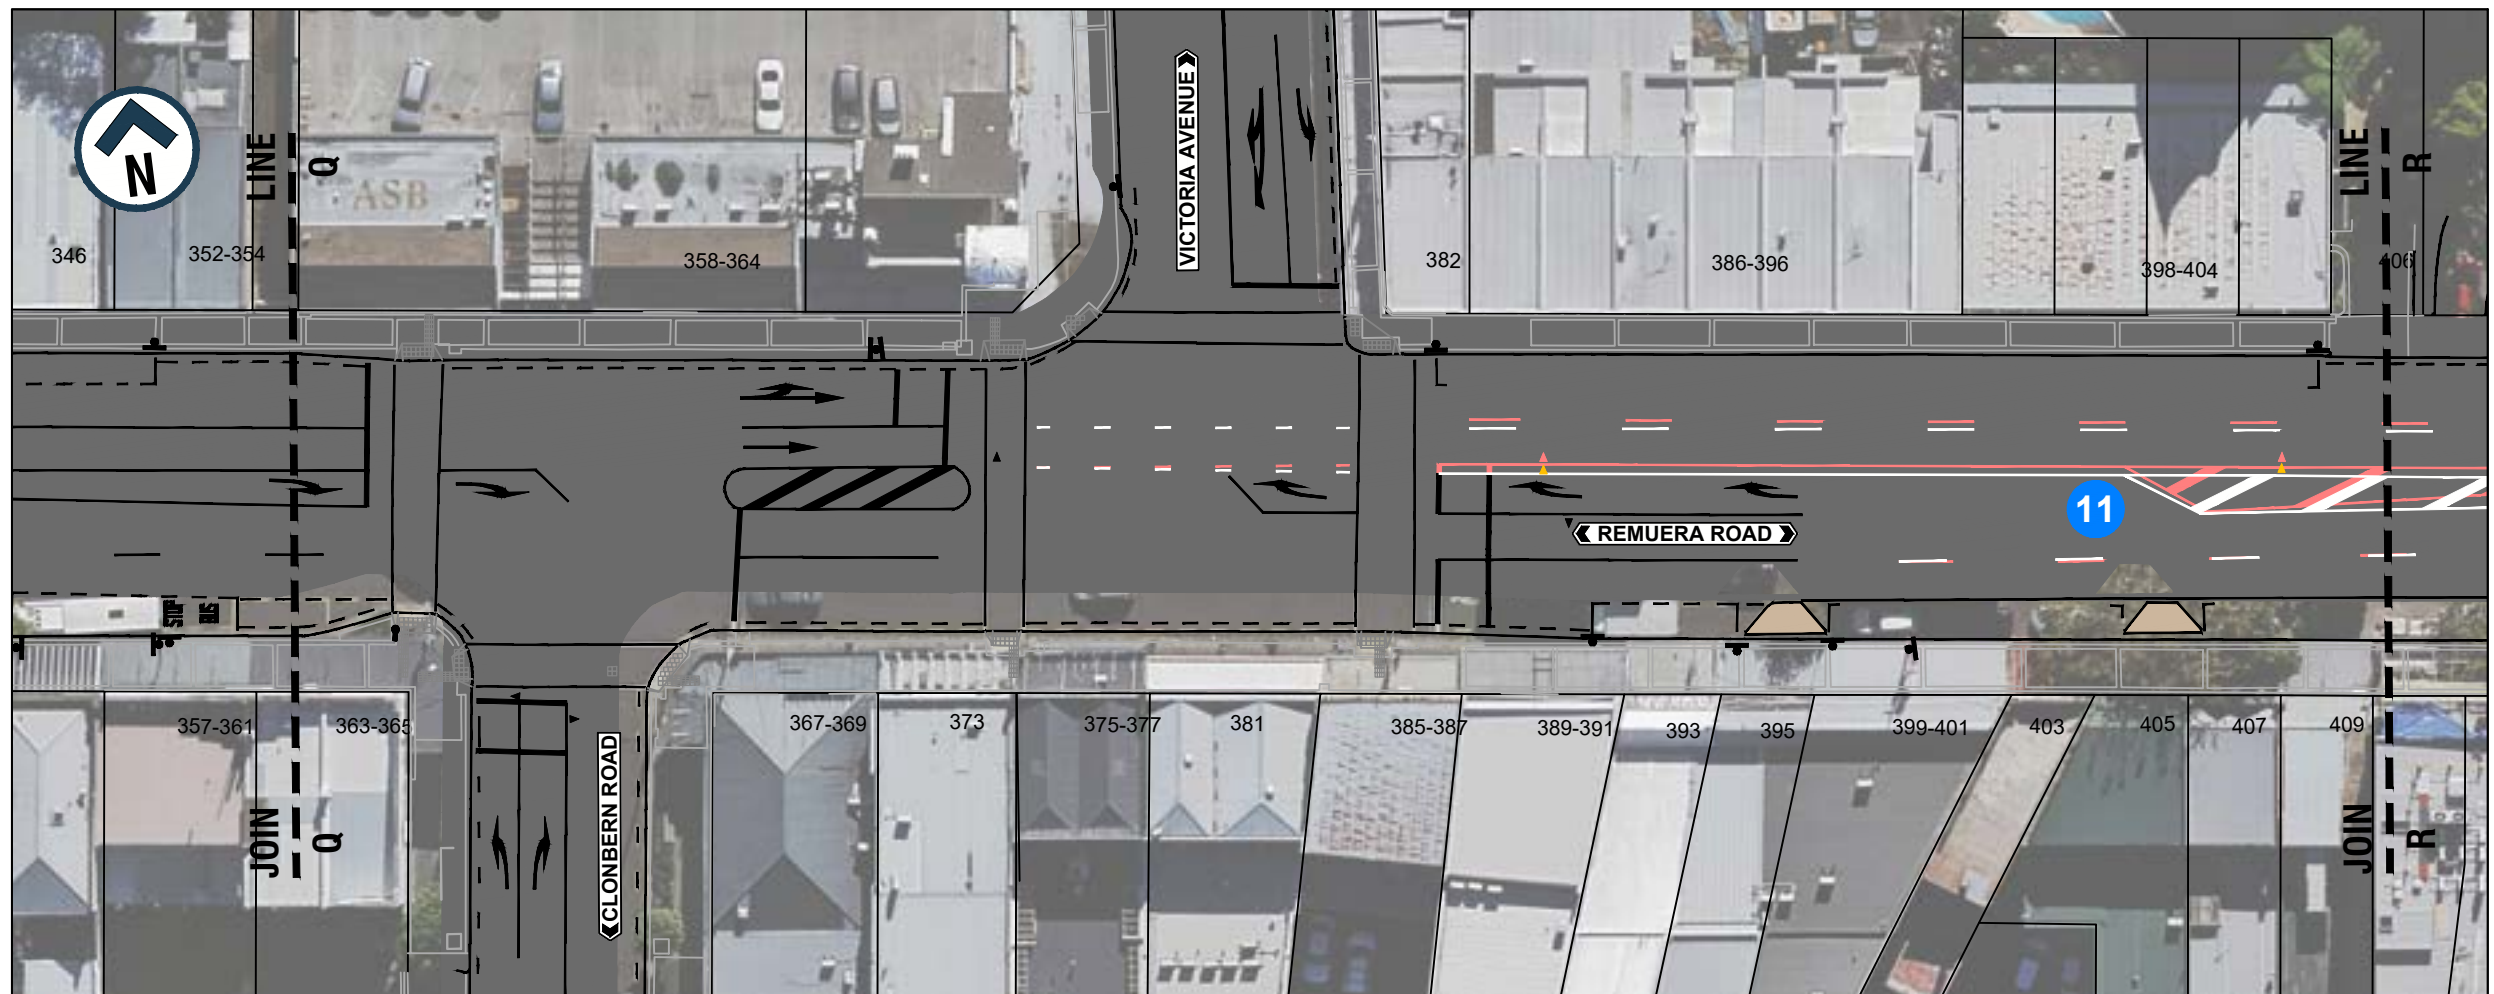

AUCKLAND TRANSPORT
REMUERA ROAD T3 LANE
IMPROVEMENTS

FOR ENGAGEMENT


Date Stamp 23/07/2026

A1 1:250 A3 1:500


Drawing No. T25017-1-9/15

Rev. A

200mm
150
100
90
80
70
60
50
40
30
20
10
0
ORIGINAL SIZE A1

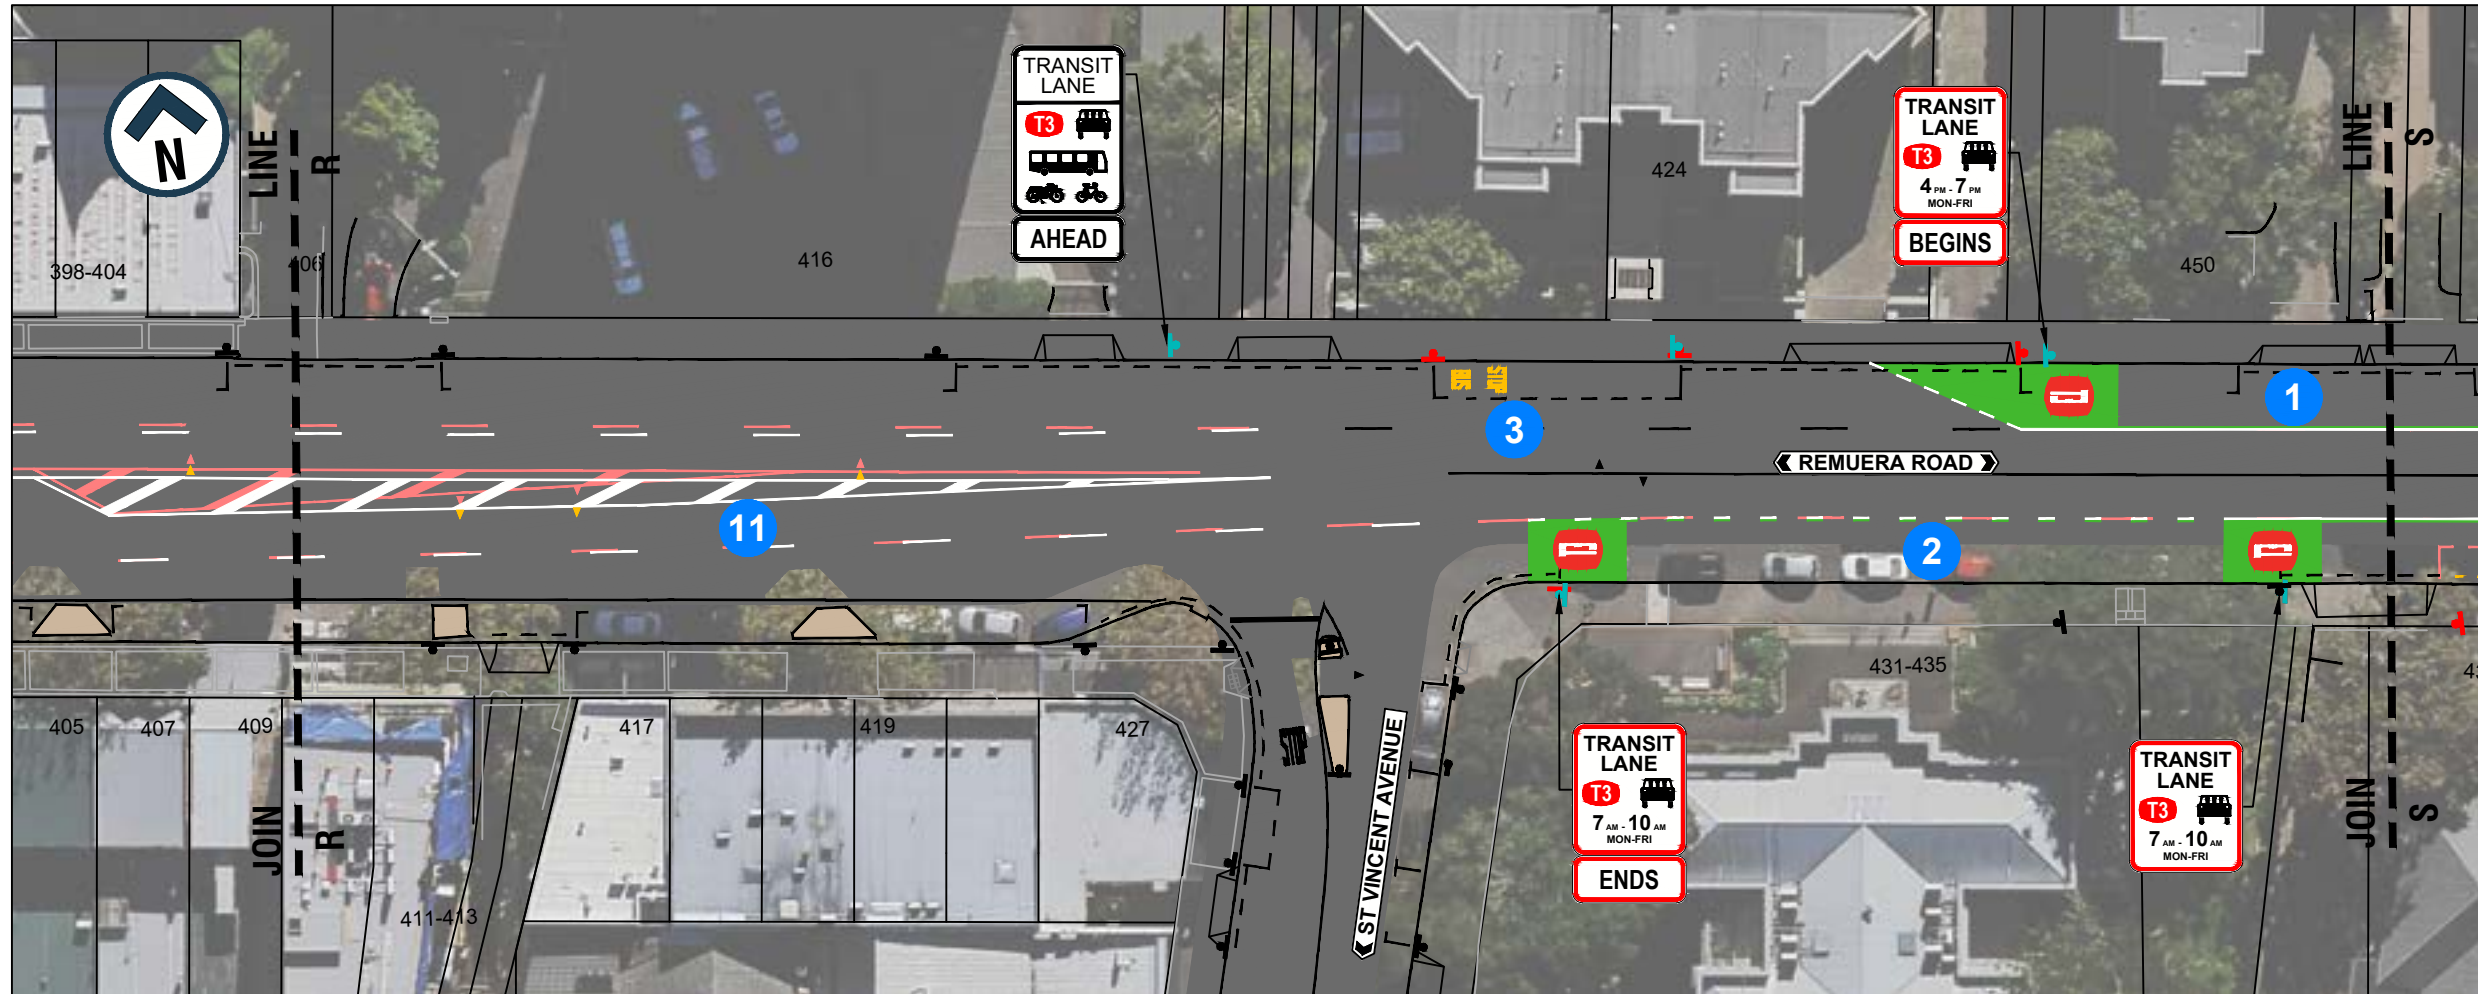

- 1 NEW 4-7PM, MON-FRI T3 TRANSIT LANE
- 2 NEW 7AM-10AM, MON-FRI T3 TRANSIT LANE
- 3 BUS STOP ROADMARKING UPGRADES
- 4 BUS STOP REMOVAL
- 5 REMOVE BUS STOP AND SHELTER
- 6 NEW NO STOPPING AT ALL TIMES ROADMARKINGS
- 7 REMOVE THROUGH LANE ARROW BUT ALLOW T3 USERS TO CONTINUE STRAIGHT
- 8 NEW FRICTION SUFRACING
- 9 RIGHT TURNS INTO OMAHU ROAD TO BE BANNED 4-7PM TO ACCOMMODATE T3 TRANSIT LANE
- 10 MARK NEW LANE ARROWS
- 11 LANE ADJUSTMENT TO WIDEN EASTBOUND LANES
- 12 NEW TRAFFIC ISLAND

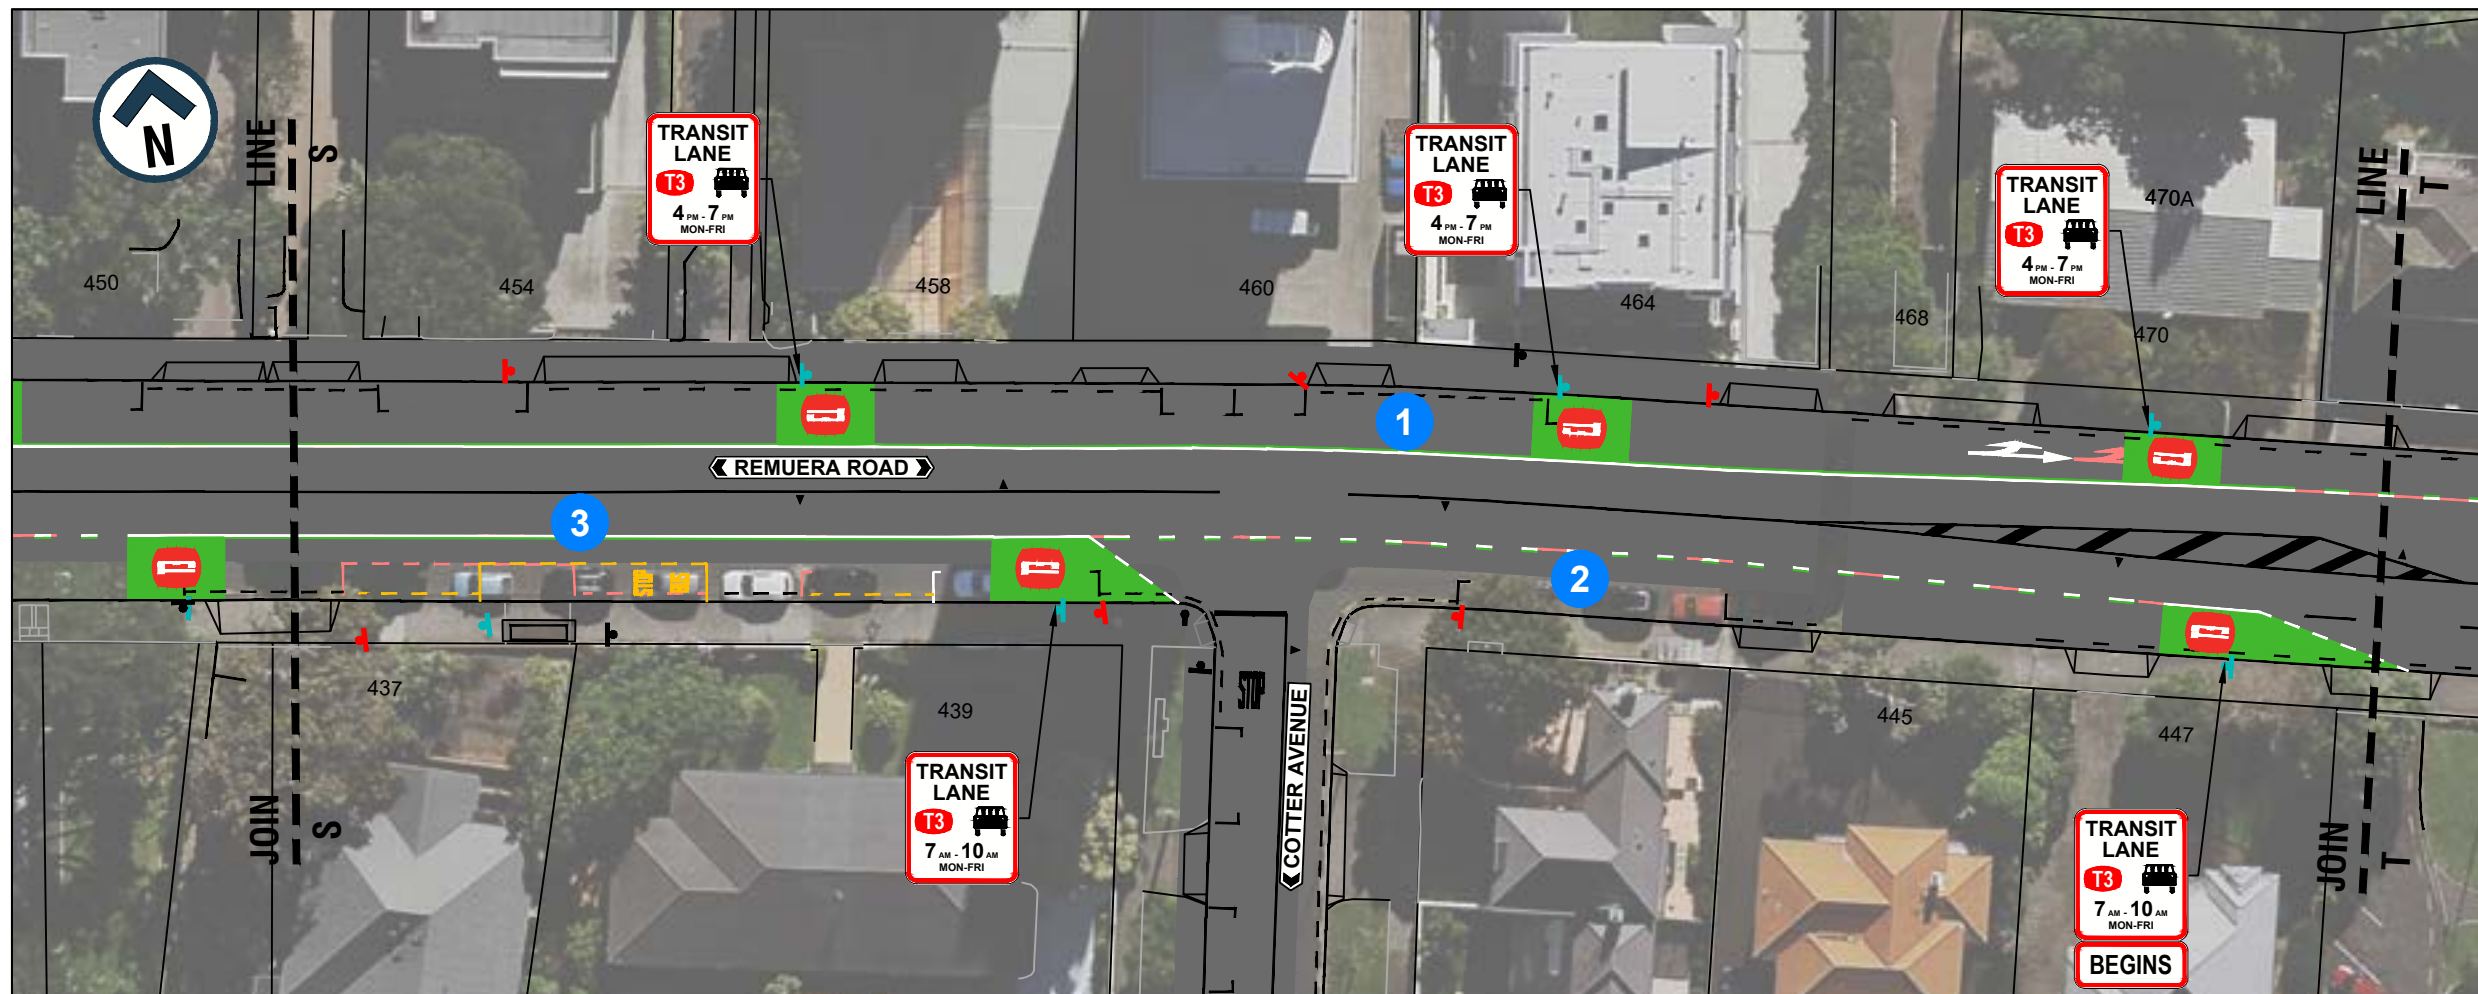

- LEGEND:
- EXISTING KERB
 - EXISTING DRIVEWAY
 - EXISTING TRAFFIC ISLAND
 - NEW TRAFFIC ISLAND
 - NEW HIGH FRICTION SURFACING
 - EXISTING ROADMARKING
 - NEW WHITE ROADMARKING
 - NEW YELLOW ROADMARKING
 - NEW GREEN ROADMARKING
 - ROADMARKING TO BE REMOVED
 - EXISTING T3 LANE
 - NEW T3 LANE
 - NEW / EXISTING / REMOVE SIGN



AUCKLAND TRANSPORT
REMUERA ROAD T3 LANE
IMPROVEMENTS

FOR ENGAGEMENT			
23/07/2026			
A1	1:250	A3	1:500
T25017-1-10/15			A

200mm DO NOT SCALE - IF IN DOUBT, ASK

150

100

90

80

70

60

50

40


30

20

10

0


ORIGINAL SIZE A1

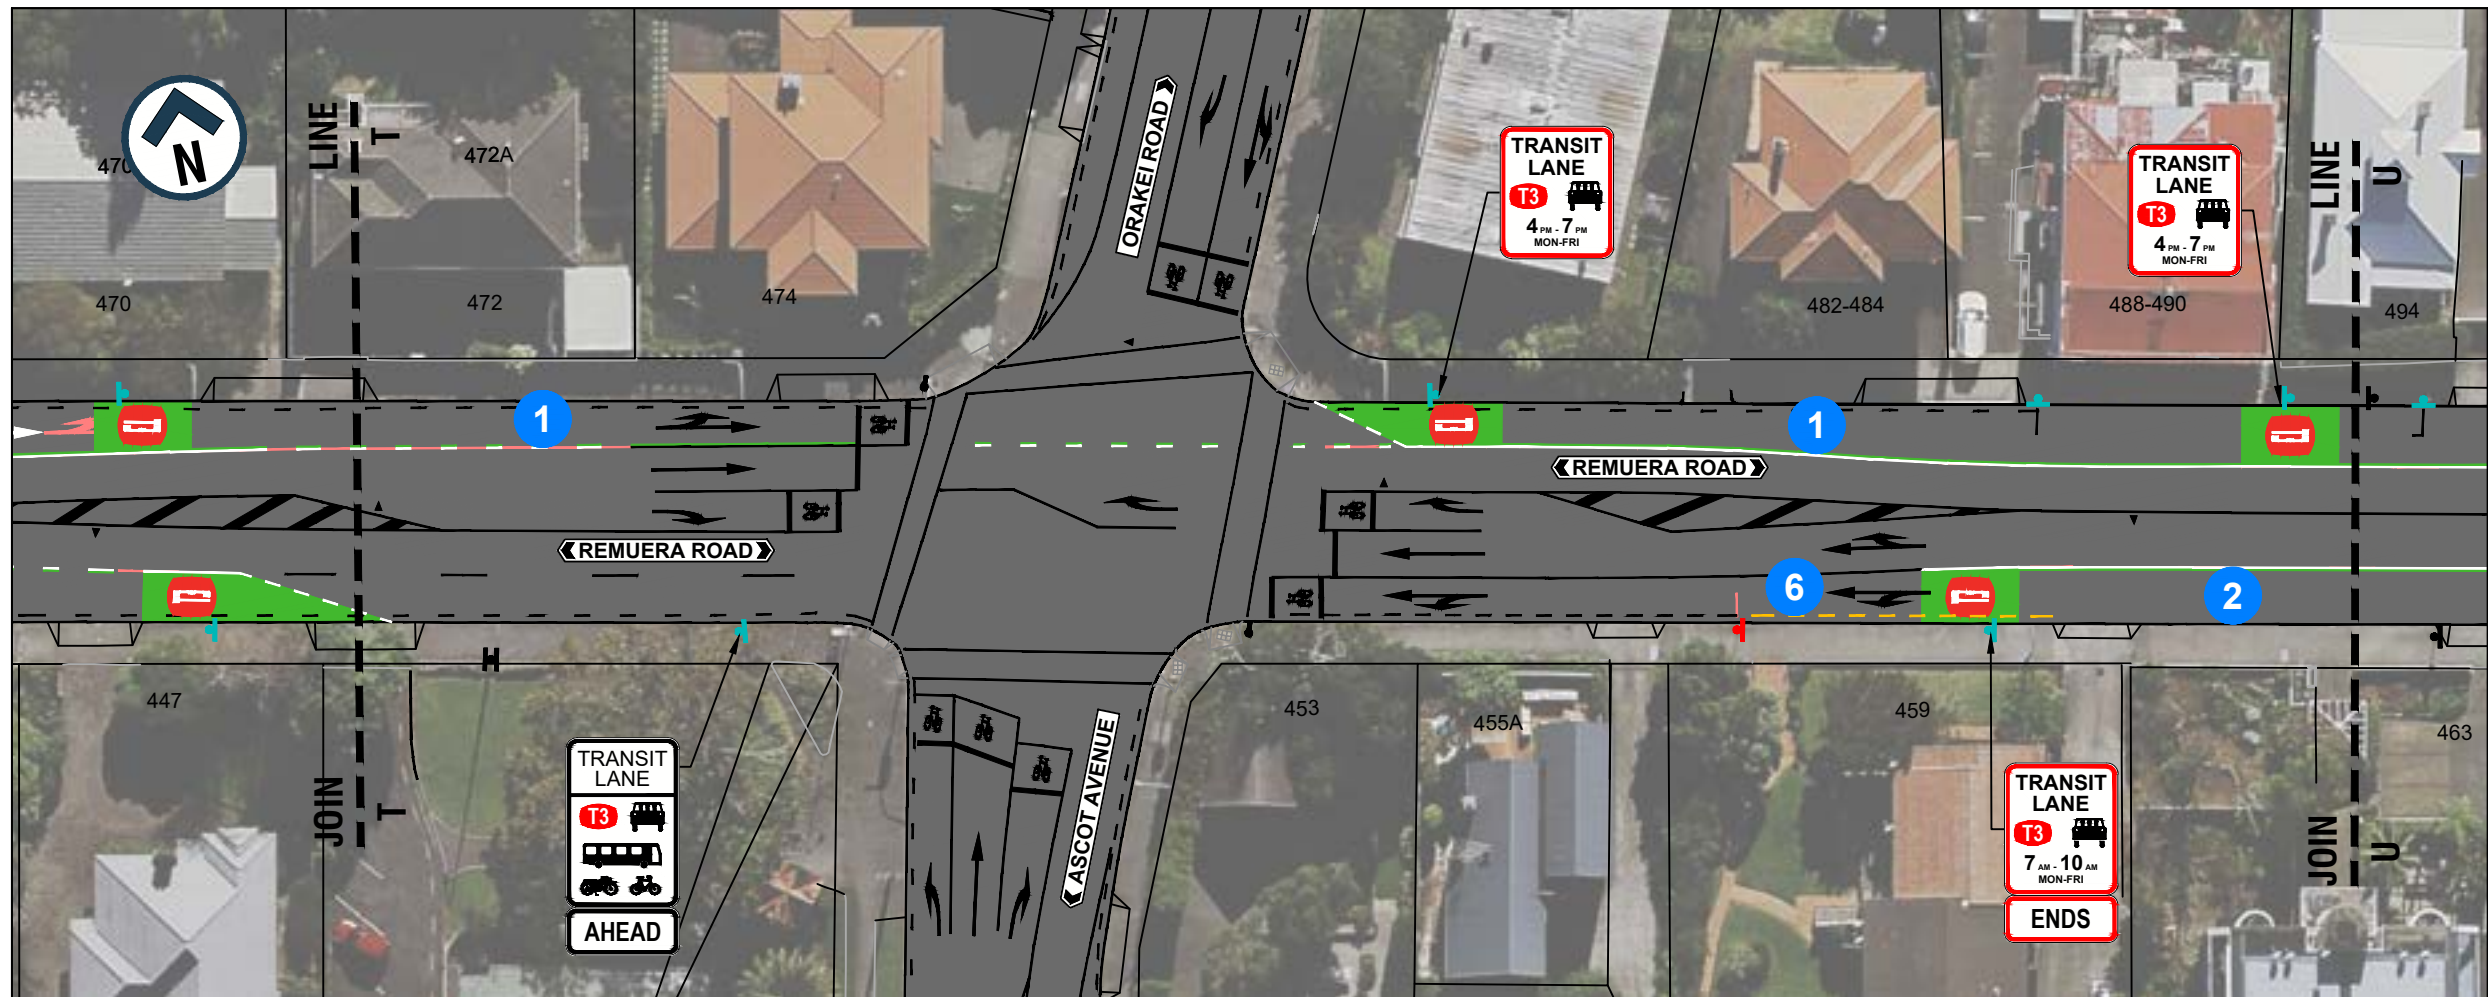

- 1 NEW 4-7PM, MON-FRI T3 TRANSIT LANE
- 2 NEW 7AM-10AM, MON-FRI T3 TRANSIT LANE
- 3 BUS STOP ROADMARKING UPGRADES
- 4 BUS STOP REMOVAL
- 5 REMOVE BUS STOP AND SHELTER
- 6 NEW NO STOPPING AT ALL TIMES ROADMARKINGS
- 7 REMOVE THROUGH LANE ARROW BUT ALLOW T3 USERS TO CONTINUE STRAIGHT
- 8 NEW FRICTION SUFRACING
- 9 RIGHT TURNS INTO OMAHU ROAD TO BE BANNED 4-7PM TO ACCOMMODATE T3 TRANSIT LANE
- 10 MARK NEW LANE ARROWS
- 11 LANE ADJUSTMENT TO WIDEN EASTBOUND LANES
- 12 NEW TRAFFIC ISLAND

LEGEND:

- EXISTING KERB
- EXISTING DRIVEWAY
- EXISTING TRAFFIC ISLAND
- NEW TRAFFIC ISLAND
- NEW HIGH FRICTION SURFACING
- EXISTING ROADMARKING
- NEW WHITE ROADMARKING
- NEW YELLOW ROADMARKING
- NEW GREEN ROADMARKING
- ROADMARKING TO BE REMOVED
- EXISTING T3 LANE
- NEW T3 LANE
- NEW / EXISTING / REMOVE SIGN

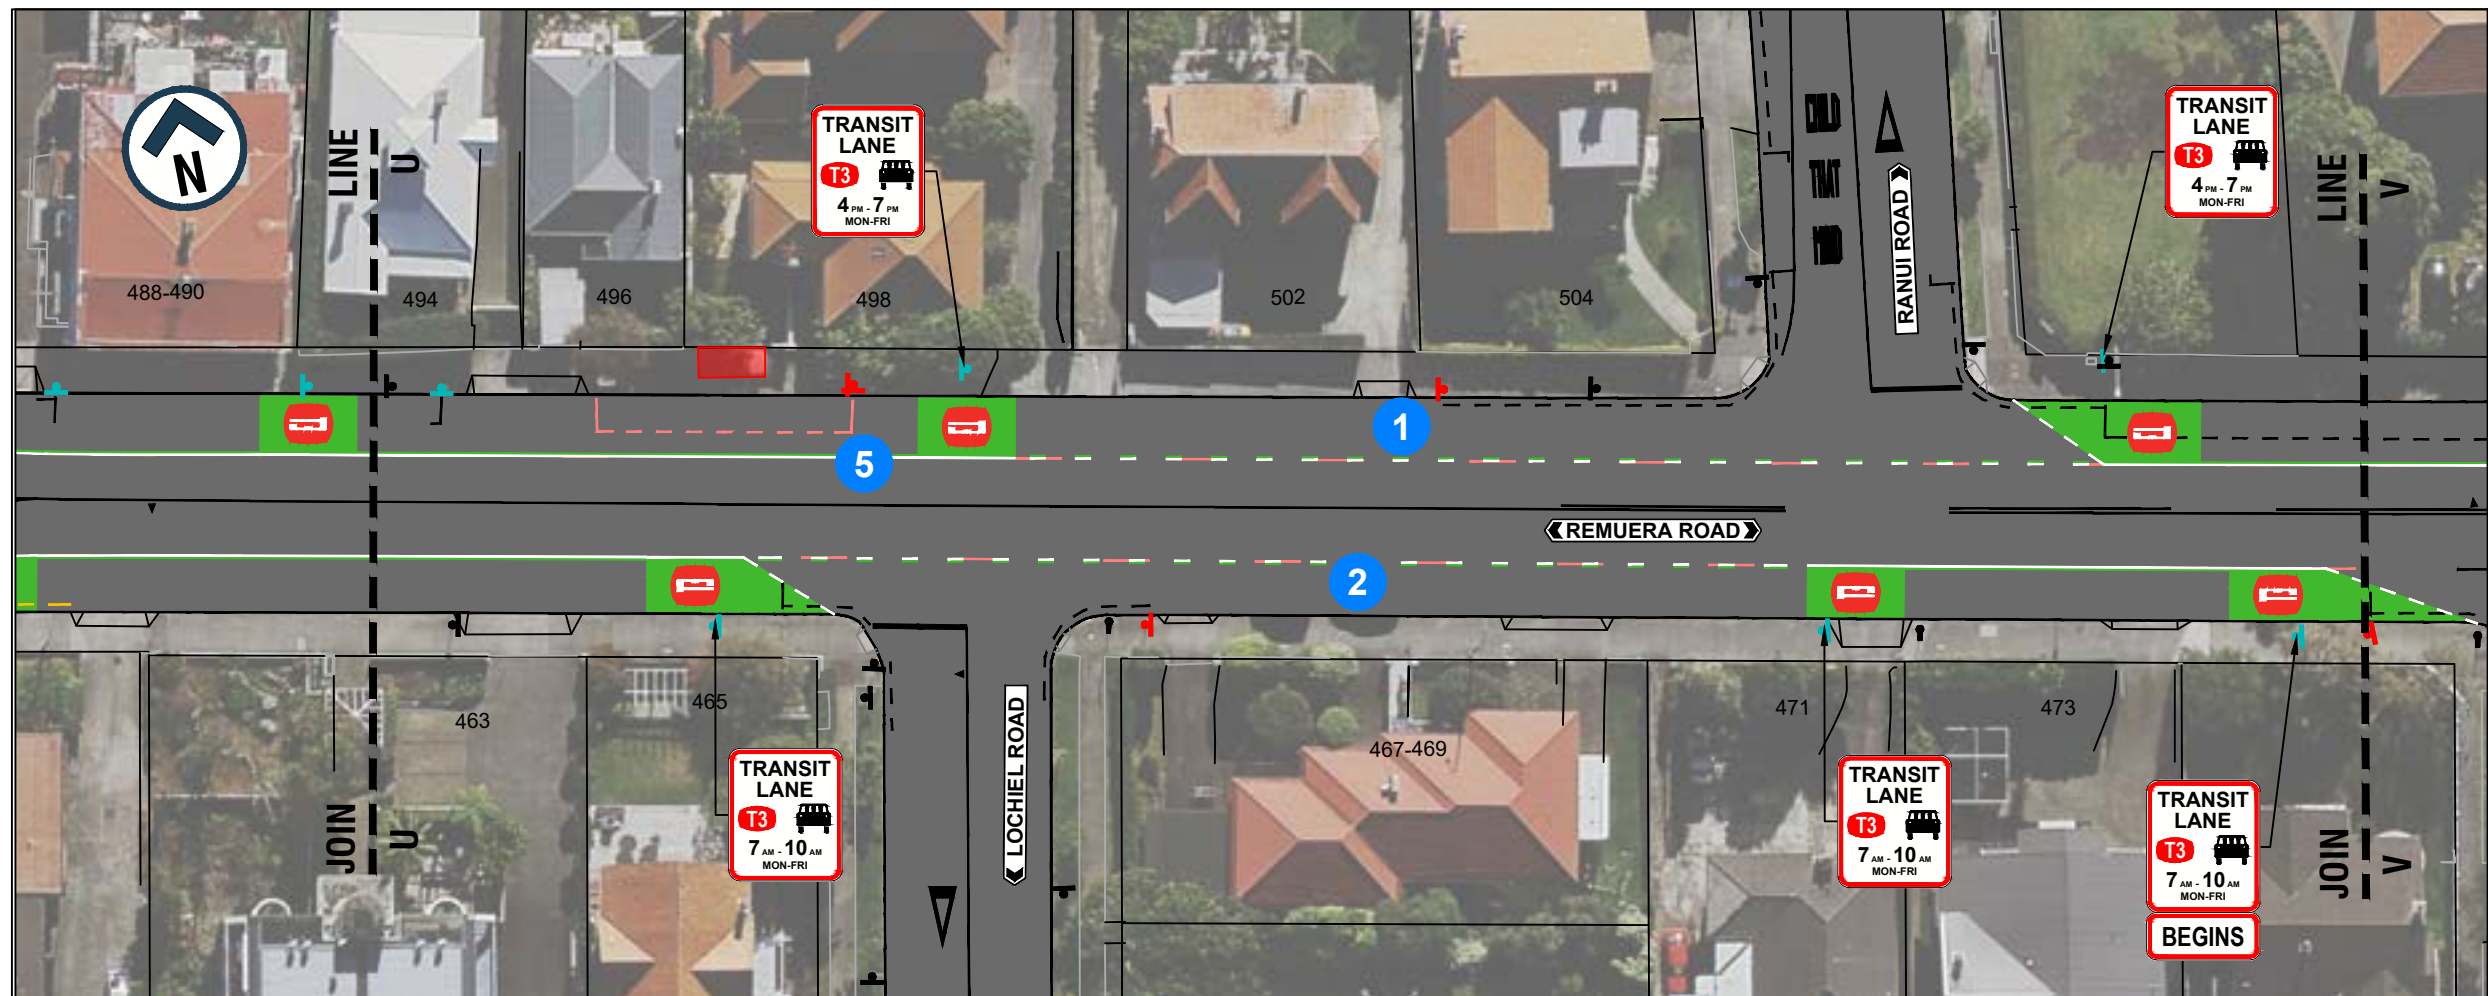

AUCKLAND TRANSPORT
REMUERA ROAD T3 LANE
IMPROVEMENTS

FOR ENGAGEMENT


Date Stamp 23/07/2026

A1 1:250 A3 1:500


Drawing No. T25017-1-11/15

Rev. A

200mm
150
100
90
80
70
60
50
40
30
20
10
0
ORIGINAL SIZE A1

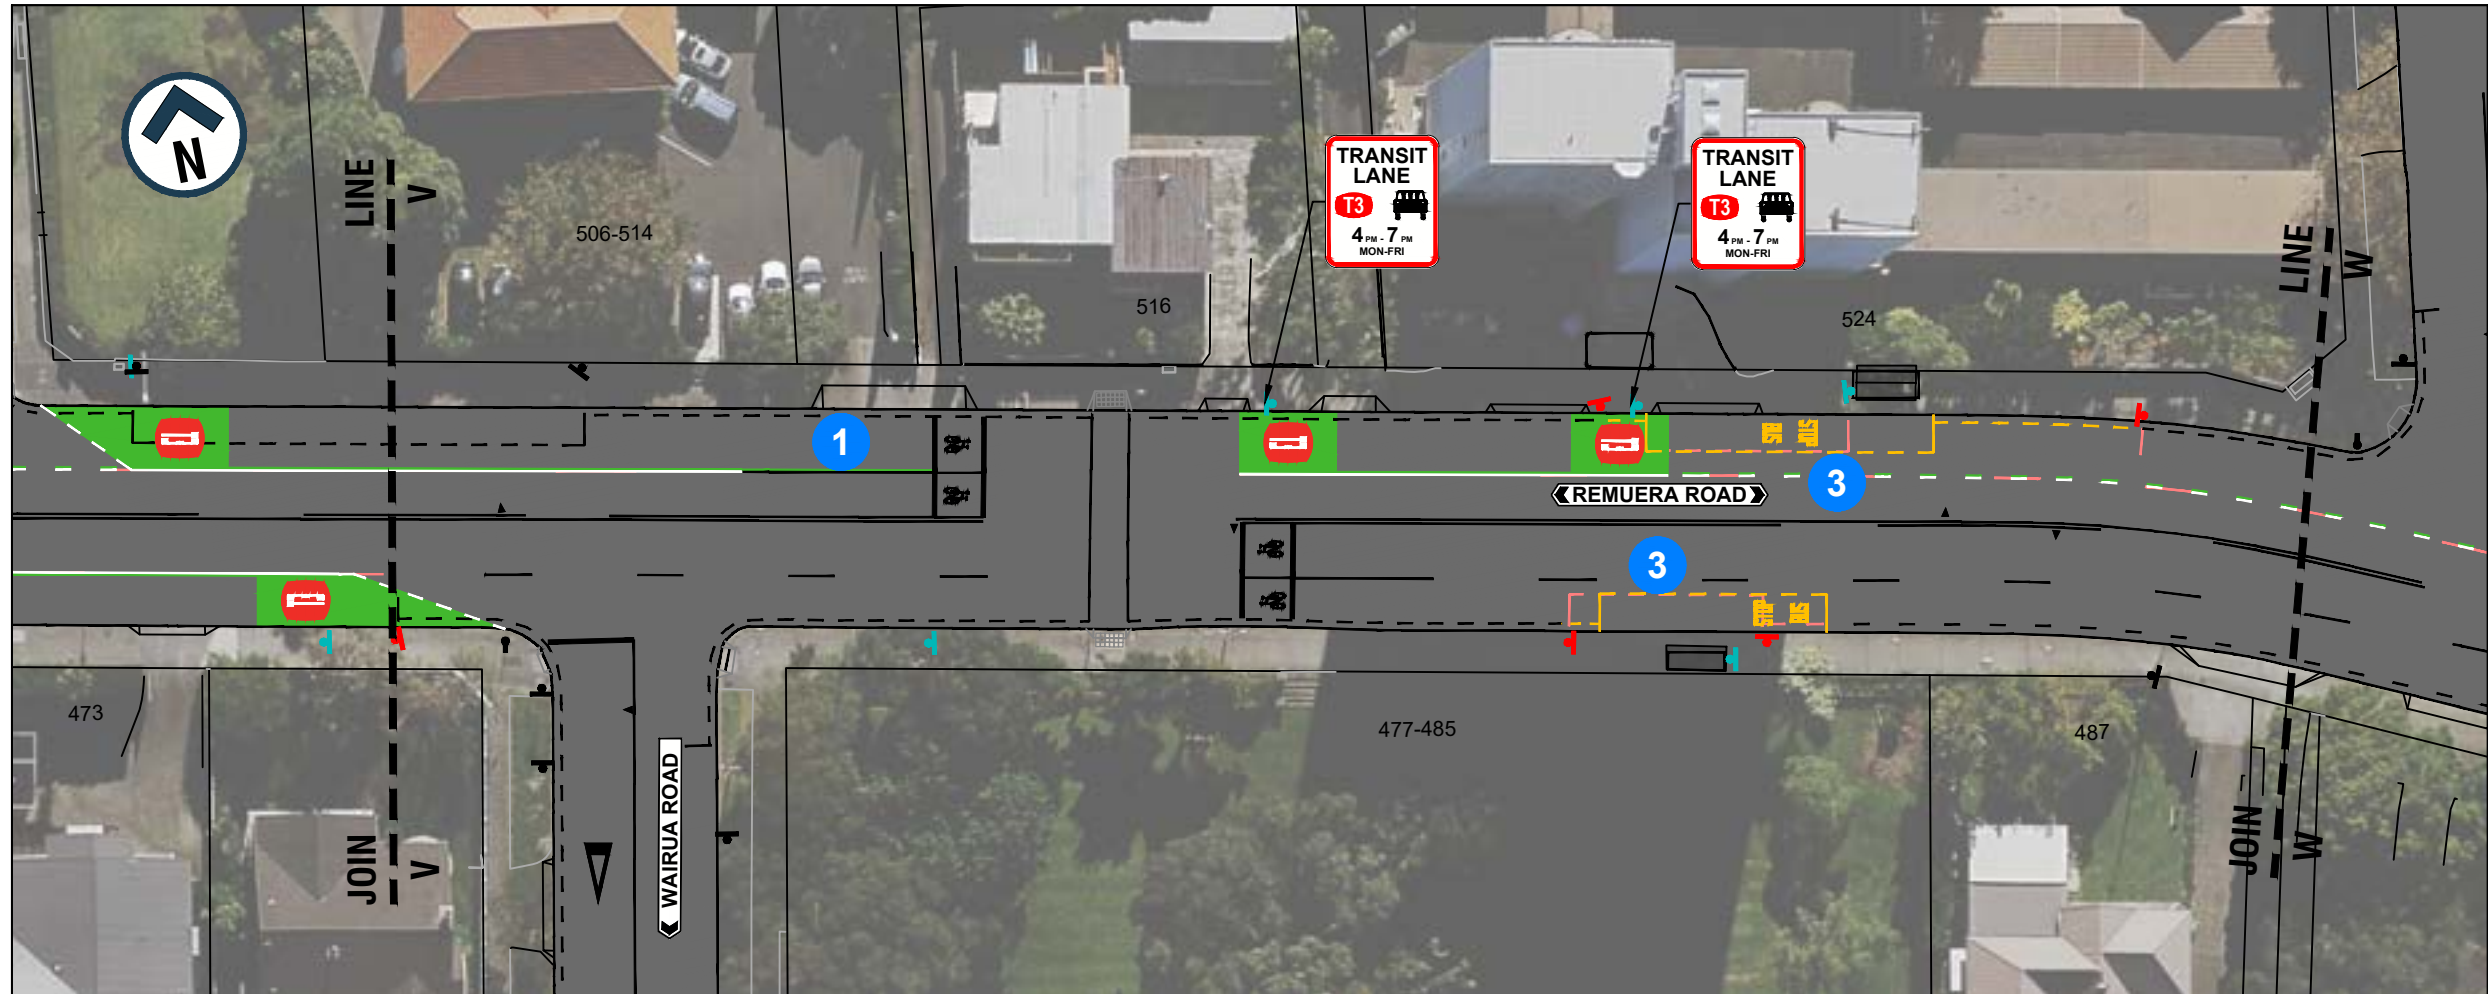

- 1 NEW 4-7PM, MON-FRI T3 TRANSIT LANE
- 2 NEW 7AM-10AM, MON-FRI T3 TRANSIT LANE
- 3 BUS STOP ROADMARKING UPGRADES
- 4 BUS STOP REMOVAL
- 5 REMOVE BUS STOP AND SHELTER
- 6 NEW NO STOPPING AT ALL TIMES ROADMARKINGS
- 7 REMOVE THROUGH LANE ARROW BUT ALLOW T3 USERS TO CONTINUE STRAIGHT
- 8 NEW FRICTION SUFRACING
- 9 RIGHT TURNS INTO OMAHU ROAD TO BE BANNED 4-7PM TO ACCOMODATE T3 TRANIST LANE
- 10 MARK NEW LANE ARROWS
- 11 LANE ADJUSTMENT TO WIDEN EASTBOUND LANES
- 12 NEW TRAFFIC ISLAND

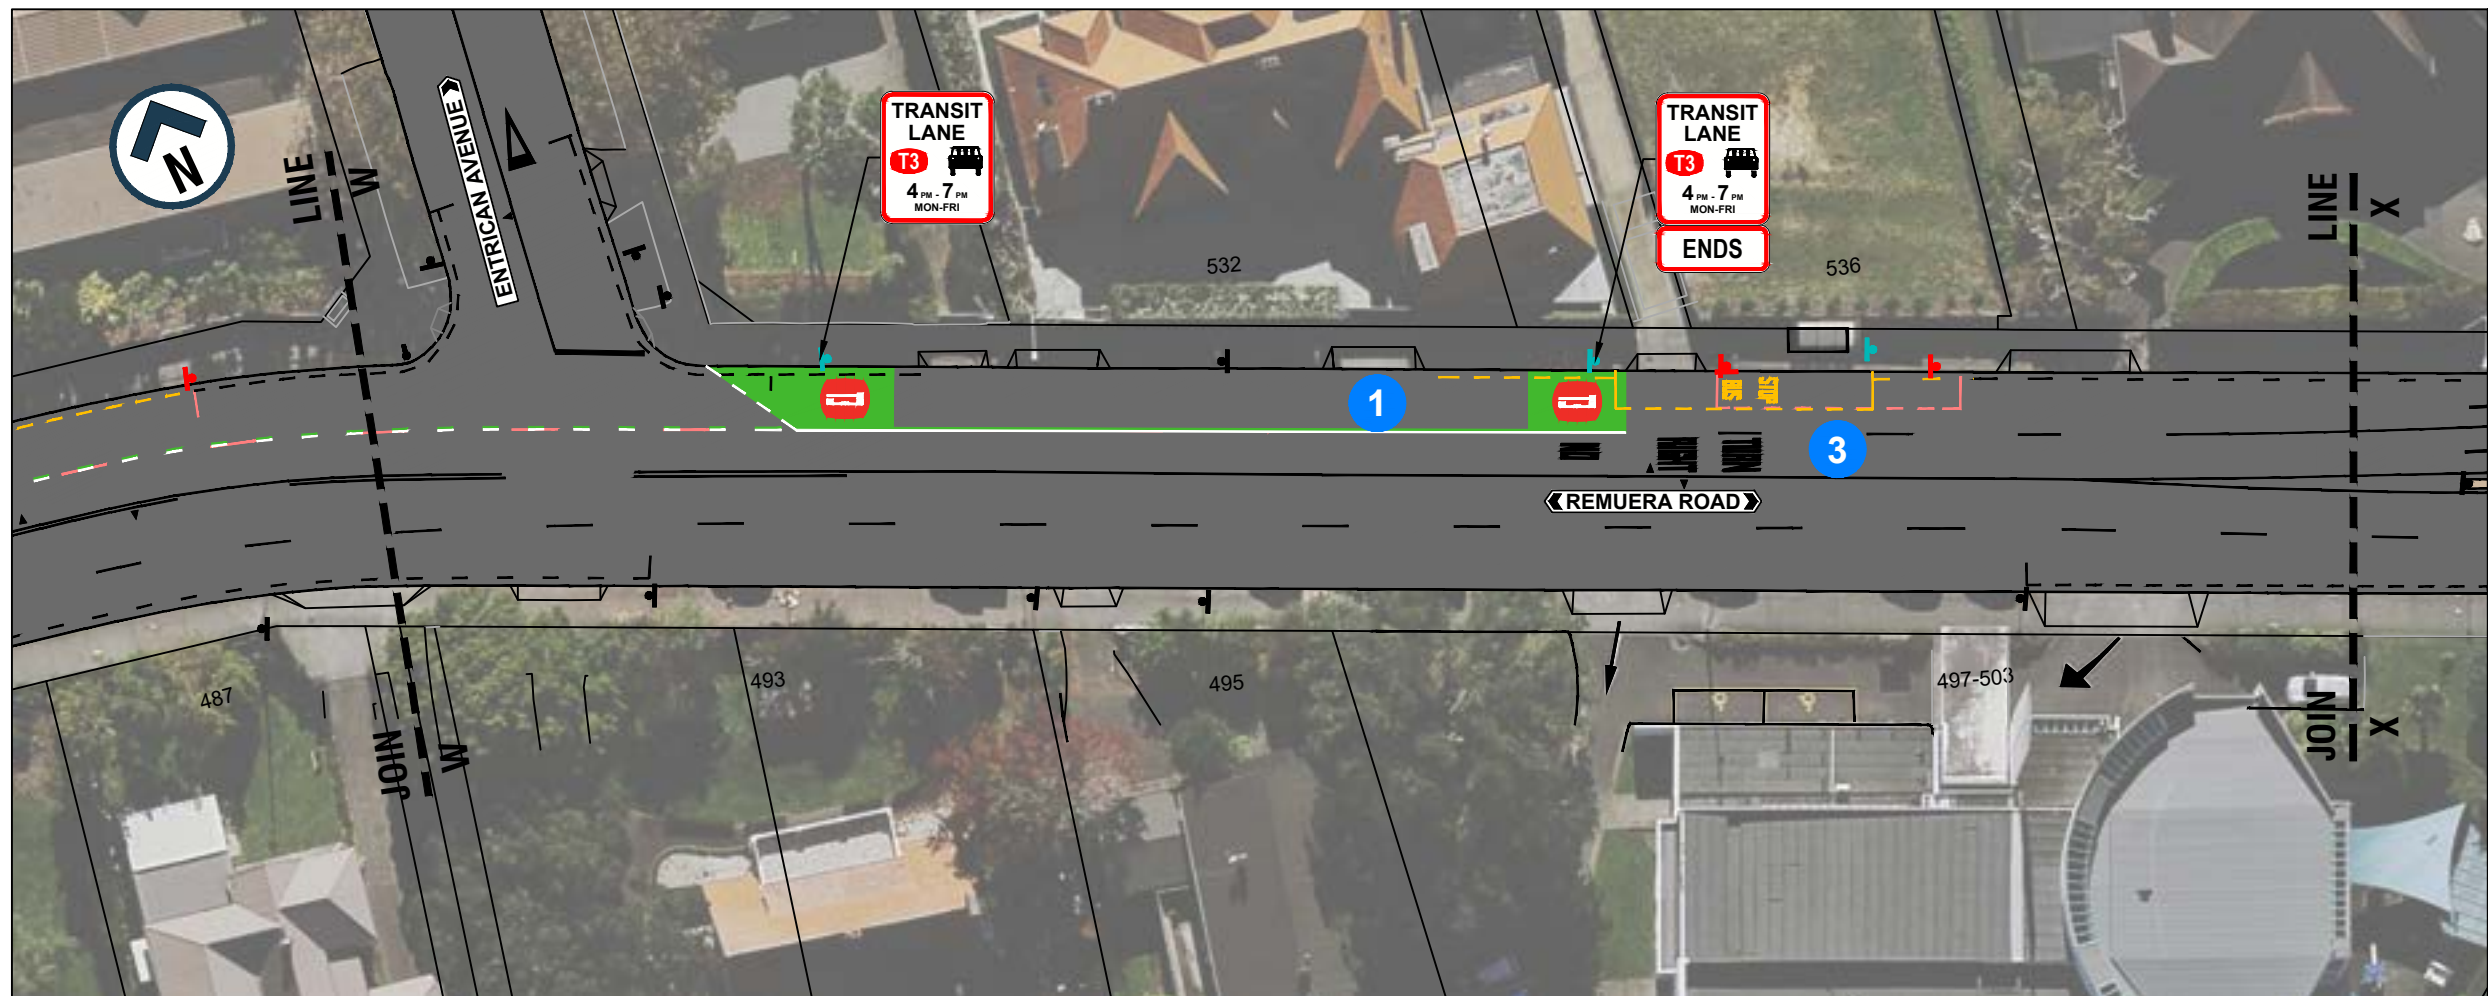

- LEGEND:
- EXISTING KERB
 - EXISTING DRIVEWAY
 - EXISTING TRAFFIC ISLAND
 - NEW TRAFFIC ISLAND
 - NEW HIGH FRICTION SUFRACING
 - EXISTING ROADMARKING
 - NEW WHITE ROADMARKING
 - NEW YELLOW ROADMARKING
 - NEW GREEN ROADMARKING
 - ROADMARKING TO BE REMOVED
 - EXISTING T3 LANE
 - NEW T3 LANE
 - NEW / EXISTING / REMOVE SIGN



AUCKLAND TRANSPORT
REMUERA ROAD T3 LANE
IMPROVEMENTS

FOR ENGAGEMENT

Date Stamp 23/07/2026

A1 1:250 A3 1:500

Drawing No. T25017-1-12/15

Rev. A

200mm DO NOT SCALE - IF IN DOUBT, ASK
150
100
90
80
70
60
50
40
30
20
10
0
ORIGINAL SIZE A1



- 1 NEW 4-7PM, MON-FRI T3 TRANSIT LANE
- 2 NEW 7AM-10AM, MON-FRI T3 TRANSIT LANE
- 3 BUS STOP ROADMARKING UPGRADES
- 4 BUS STOP REMOVAL
- 5 REMOVE BUS STOP AND SHELTER
- 6 NEW NO STOPPING AT ALL TIMES ROADMARKINGS
- 7 REMOVE THROUGH LANE ARROW BUT ALLOW T3 USERS TO CONTINUE STRAIGHT
- 8 NEW FRICTION SUFRACING
- 9 RIGHT TURNS INTO OMAHU ROAD TO BE BANNED 4-7PM TO ACCOMMODATE T3 TRANSIT LANE
- 10 MARK NEW LANE ARROWS
- 11 LANE ADJUSTMENT TO WIDEN EASTBOUND LANES
- 12 NEW TRAFFIC ISLAND



- LEGEND:
- EXISTING KERB
 - EXISTING DRIVEWAY
 - EXISTING TRAFFIC ISLAND
 - NEW TRAFFIC ISLAND
 - NEW HIGH FRICTION SURFACING
 - EXISTING ROADMARKING
 - NEW WHITE ROADMARKING
 - NEW YELLOW ROADMARKING
 - NEW GREEN ROADMARKING
 - ROADMARKING TO BE REMOVED
 - EXISTING T3 LANE
 - NEW T3 LANE
 - NEW / EXISTING / REMOVE SIGN



AUCKLAND TRANSPORT
REMUERA ROAD T3 LANE
IMPROVEMENTS

FOR ENGAGEMENT


Date Stamp 23/07/2026

A1 1:250 A3 1:500

Drawing No. T25017-1-13/15

Rev. A


200mm DO NOT SCALE - IF IN DOUBT, ASK
150
100
90
80
70
60
50
40
30
20
10
0
ORIGINAL SIZE A1

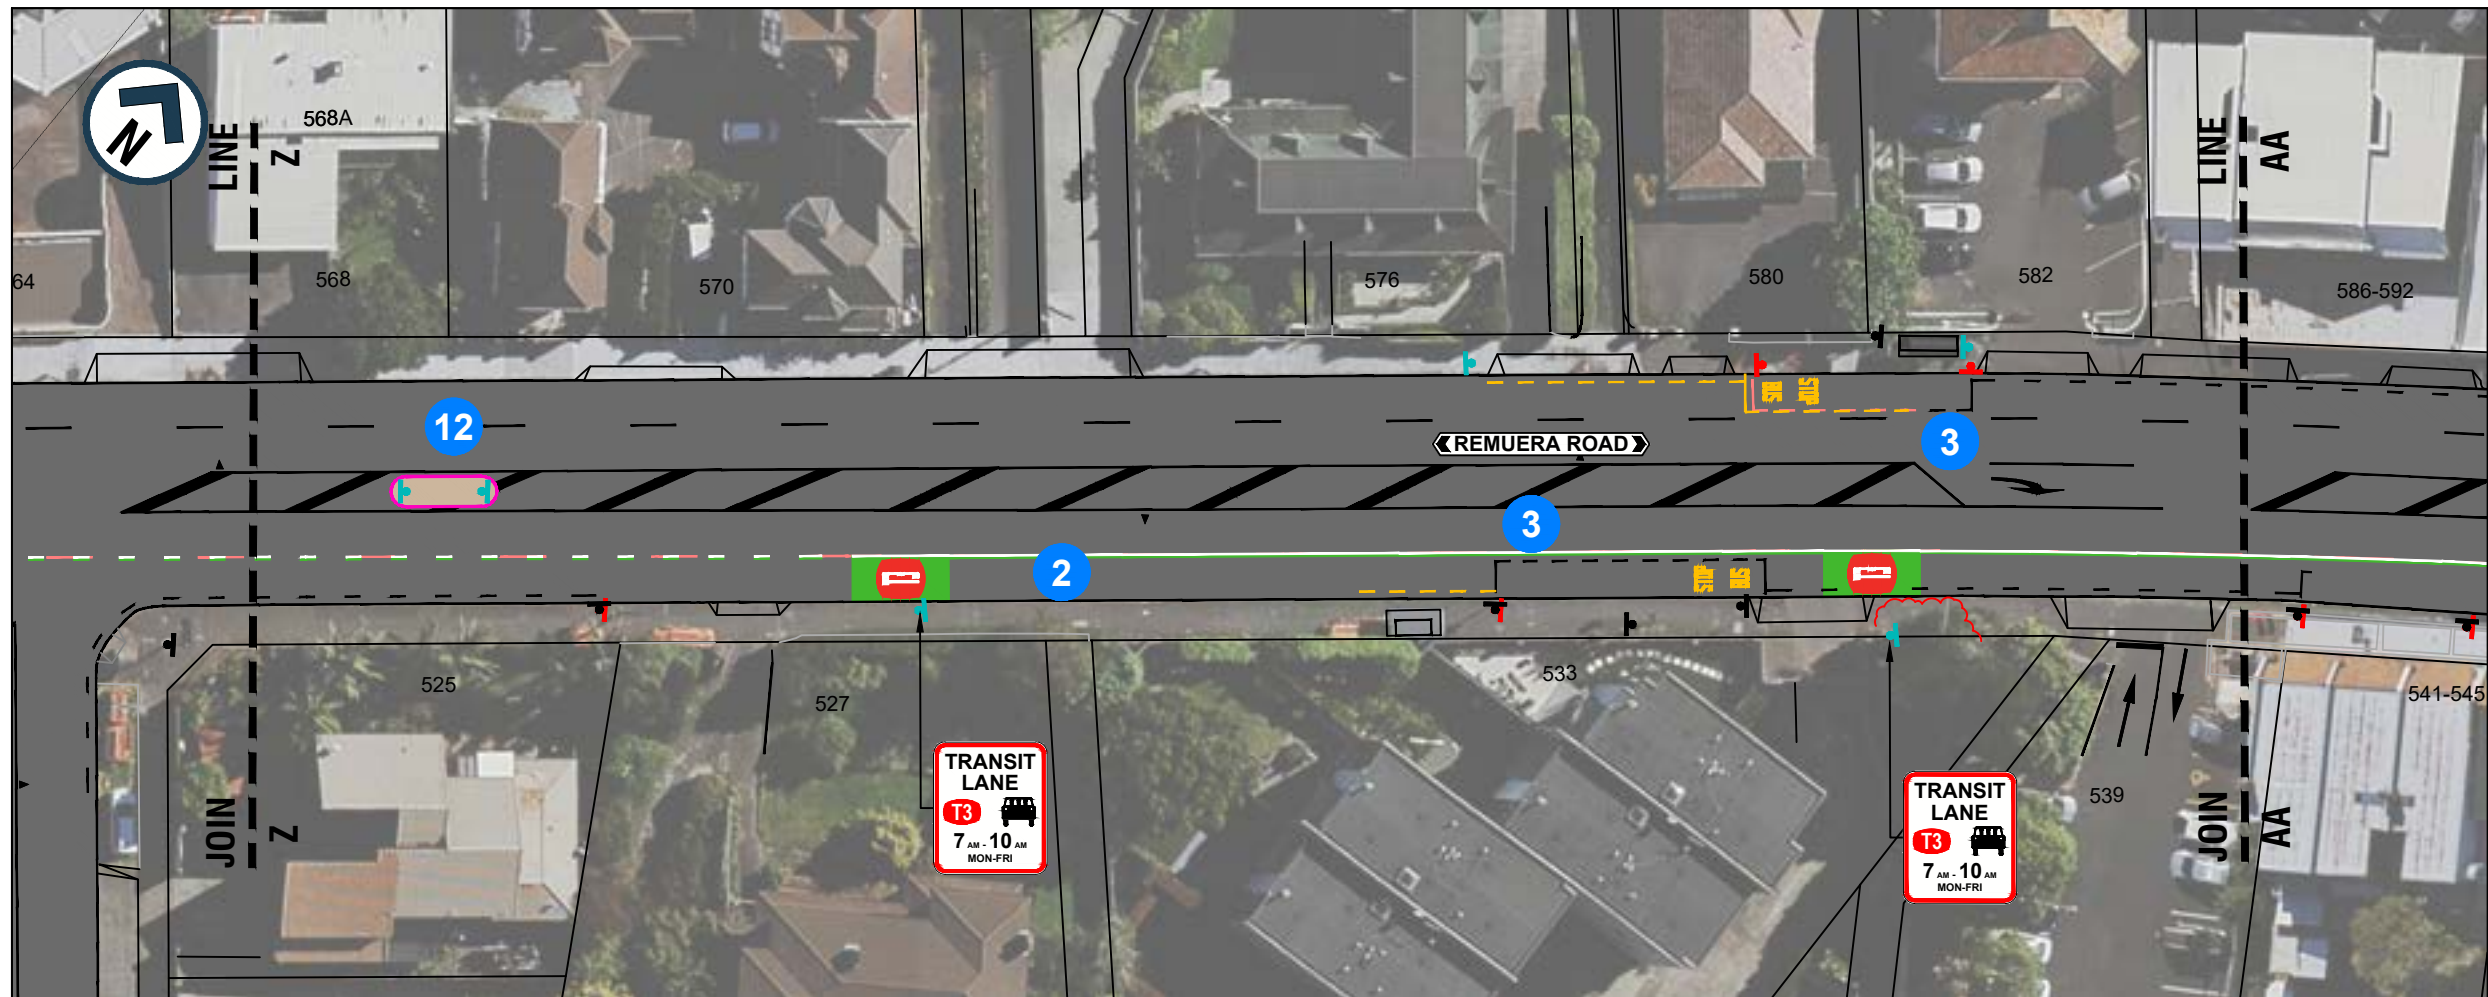

- 1 NEW 4-7PM, MON-FRI T3 TRANSIT LANE
- 2 NEW 7AM-10AM, MON-FRI T3 TRANSIT LANE
- 3 BUS STOP ROADMARKING UPGRADES
- 4 BUS STOP REMOVAL
- 5 REMOVE BUS STOP AND SHELTER
- 6 NEW NO STOPPING AT ALL TIMES ROADMARKINGS
- 7 REMOVE THROUGH LANE ARROW BUT ALLOW T3 USERS TO CONTINUE STRAIGHT
- 8 NEW FRICTION SUFRACING
- 9 RIGHT TURNS INTO OMAHU ROAD TO BE BANNED 4-7PM TO ACCOMMODATE T3 TRANSIT LANE
- 10 MARK NEW LANE ARROWS
- 11 LANE ADJUSTMENT TO WIDEN EASTBOUND LANES
- 12 NEW TRAFFIC ISLAND

LEGEND:

- EXISTING KERB
- EXISTING DRIVEWAY
- EXISTING TRAFFIC ISLAND
- NEW TRAFFIC ISLAND
- NEW HIGH FRICTION SURFACING
- EXISTING ROADMARKING
- NEW WHITE ROADMARKING
- NEW YELLOW ROADMARKING
- NEW GREEN ROADMARKING
- ROADMARKING TO BE REMOVED
- EXISTING T3 LANE
- NEW T3 LANE
- NEW / EXISTING / REMOVE SIGN

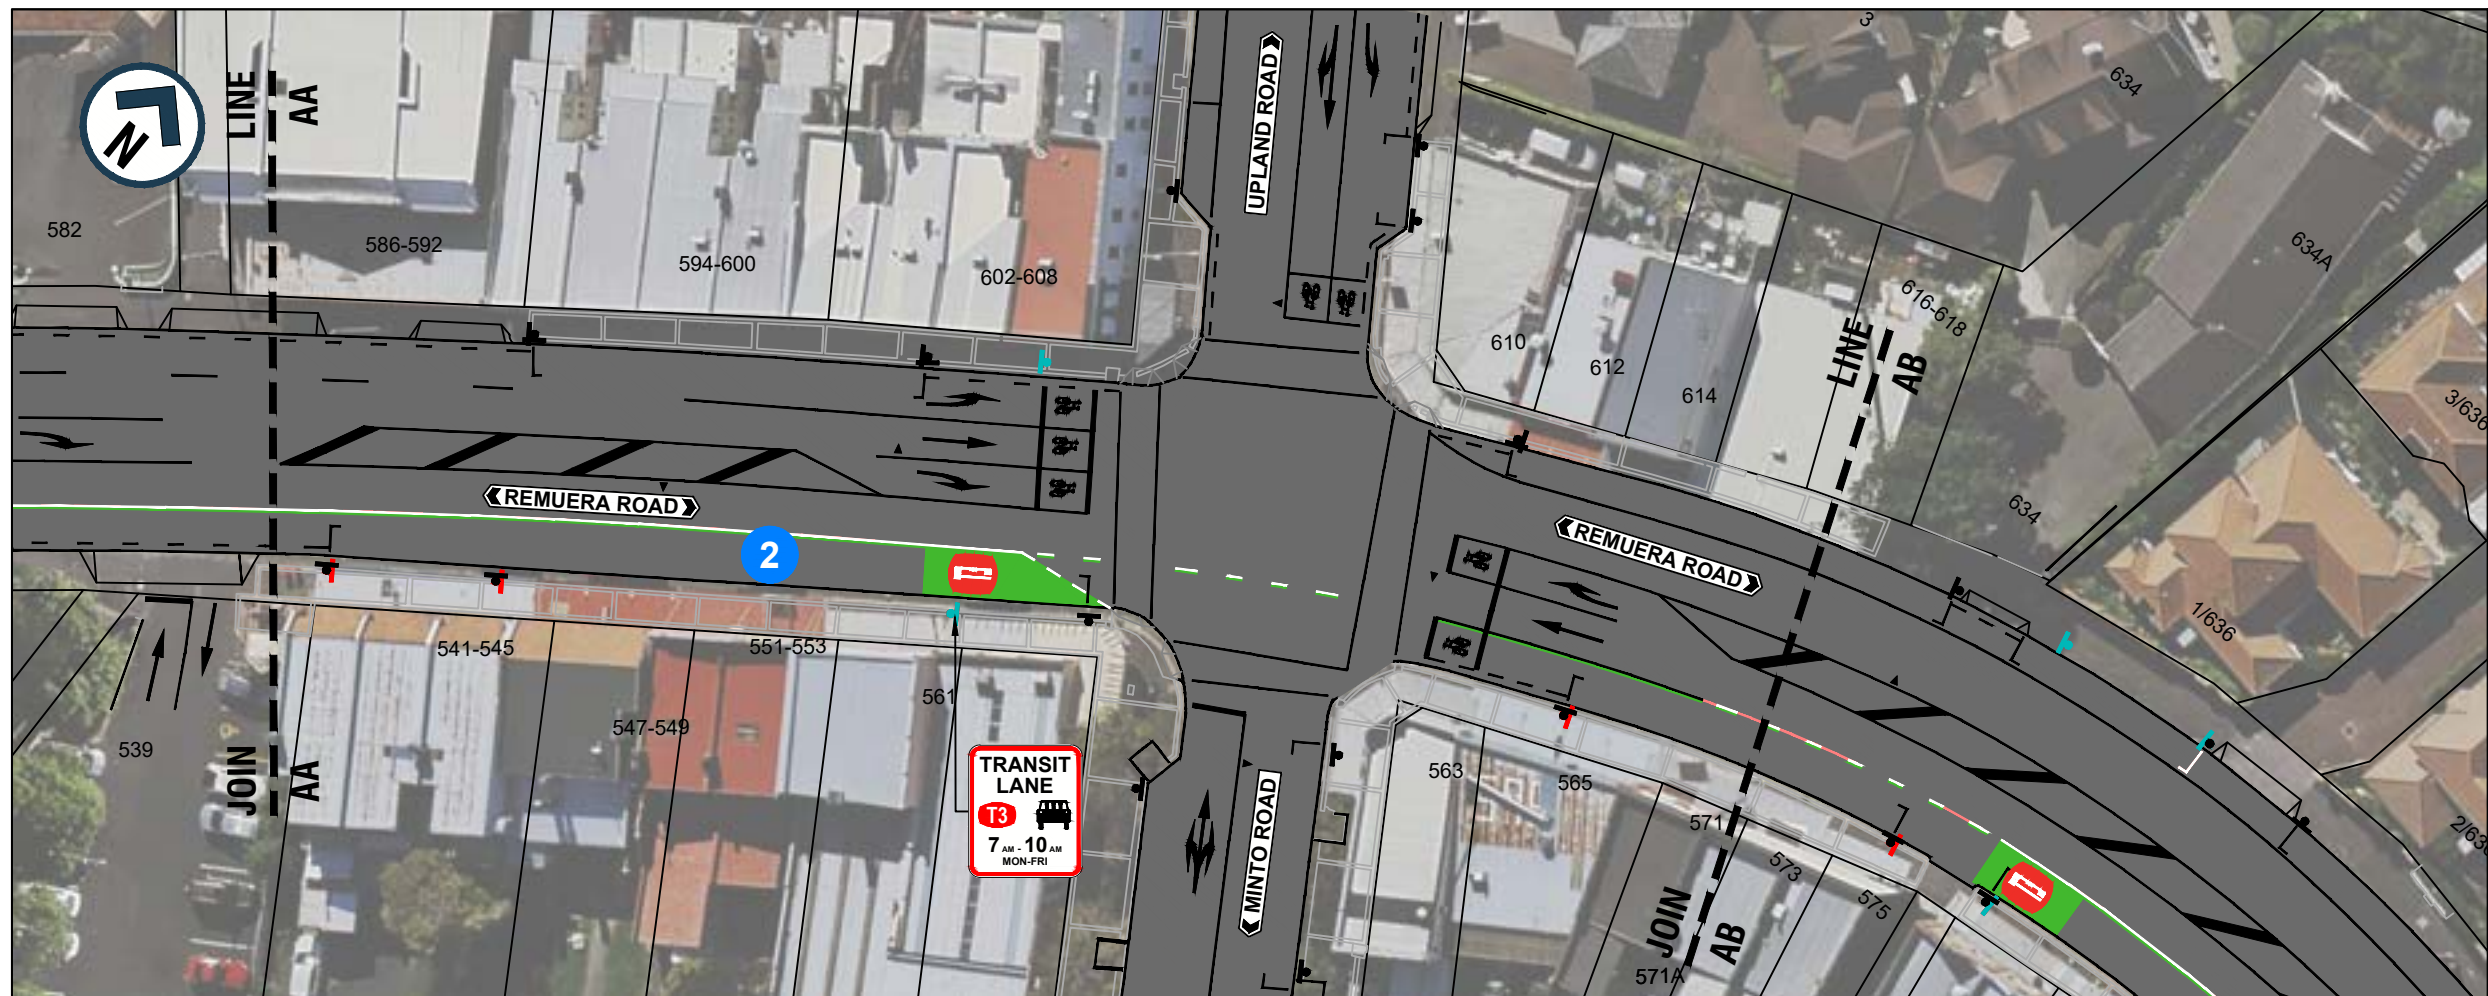

AUCKLAND TRANSPORT
REMUERA ROAD T3 LANE
IMPROVEMENTS

FOR ENGAGEMENT


Date Stamp 23/07/2026

A1 1:250 A3 1:500

Drawing No. T25017-1-14/15

Rev. A


200mm
DO NOT SCALE - IF IN DOUBT, ASK
150
100
90
80
70
60
50
40
30
20
10
0
A1
ORIGINAL SIZE

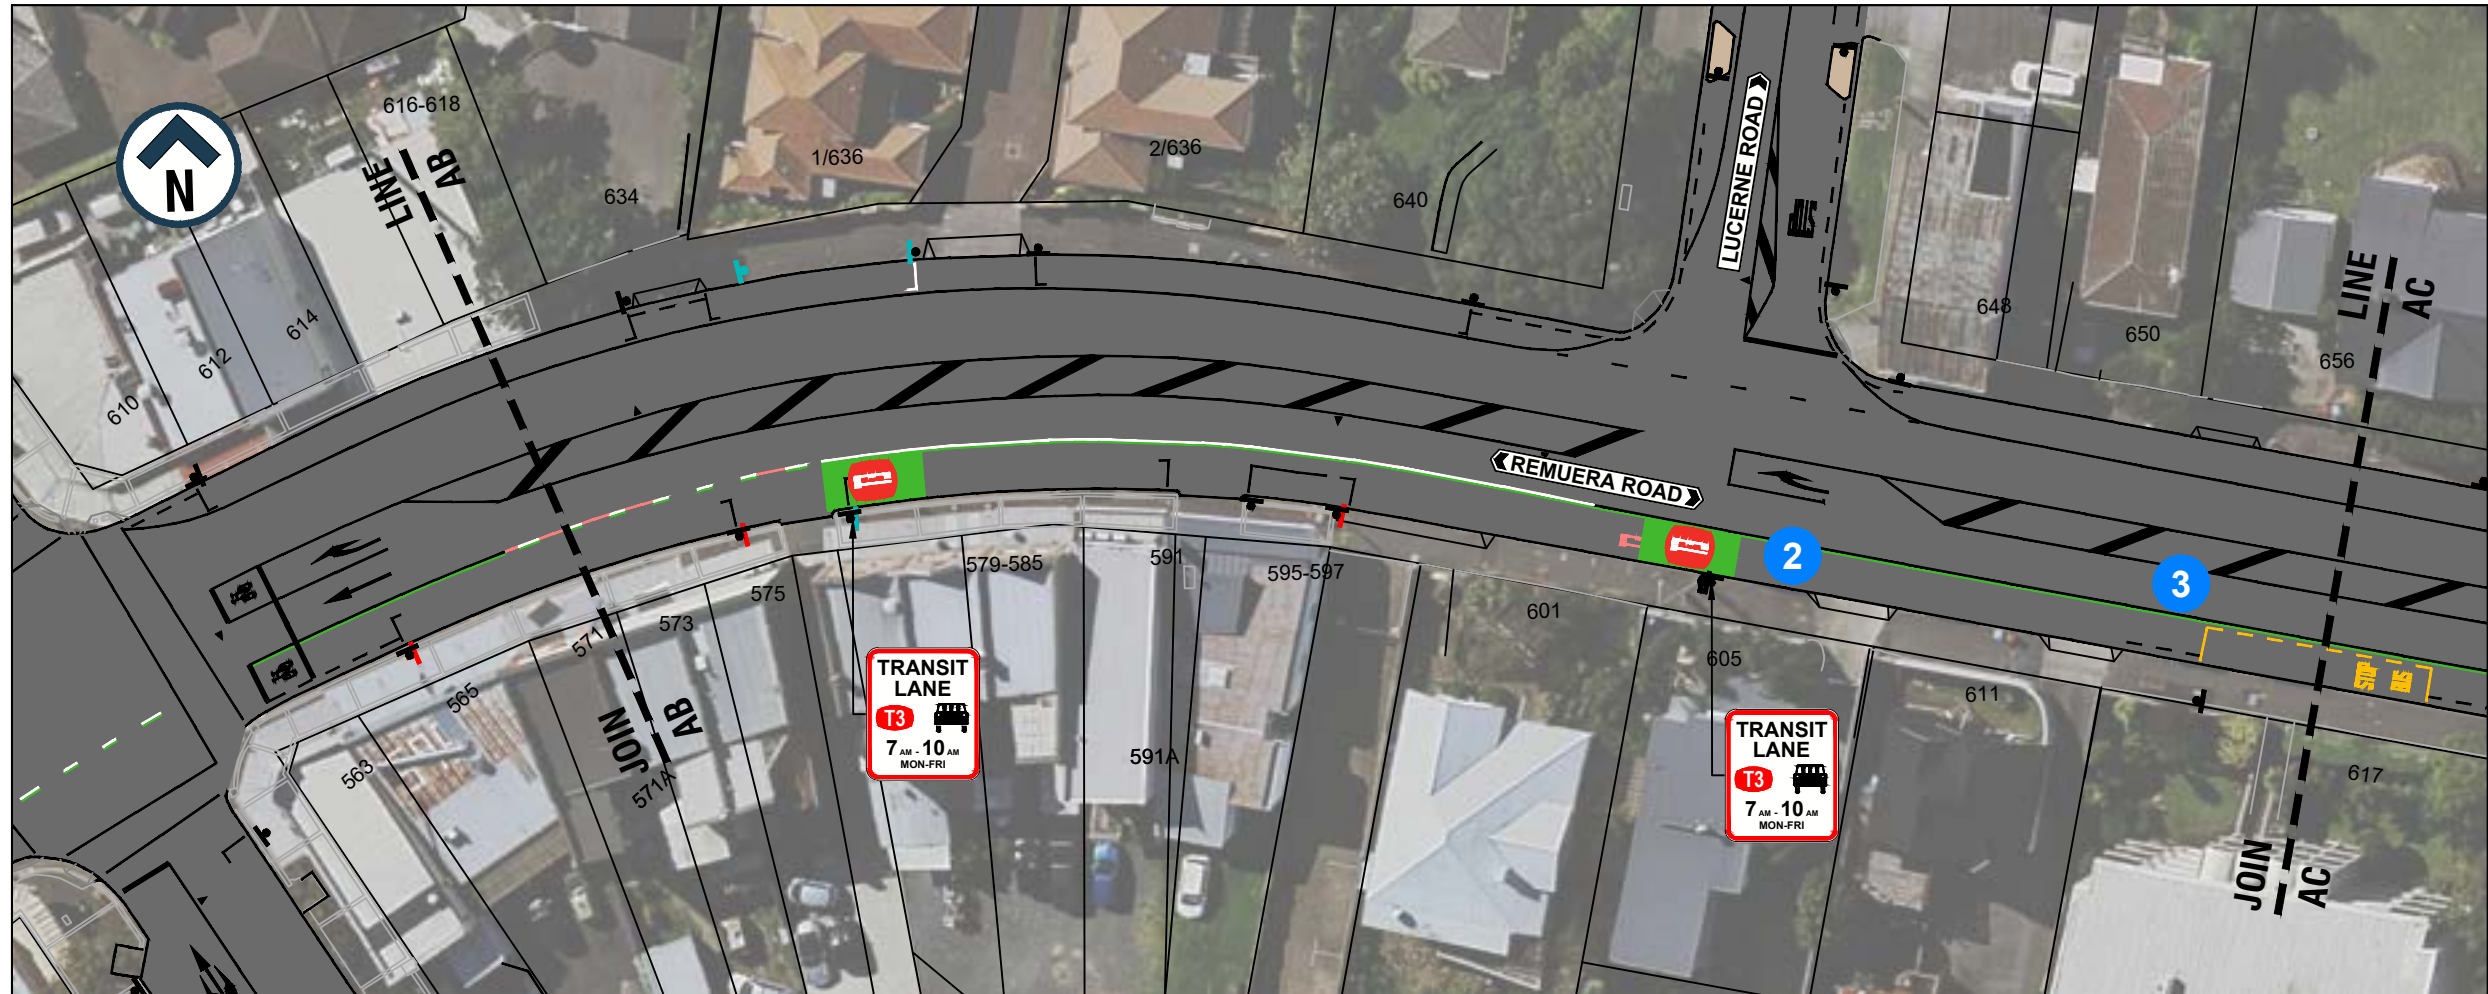

- 1 NEW 4-7PM, MON-FRI
T3 TRANSIT LANE
- 2 NEW 7AM-10AM, MON-FRI
T3 TRANSIT LANE
- 3 BUS STOP ROADMARKING
UPGRADES
- 4 BUS STOP REMOVAL
- 5 REMOVE BUS STOP AND
SHELTER
- 6 NEW NO STOPPING AT ALL
TIMES ROADMARKINGS
- 7 REMOVE THROUGH LANE ARROW
BUT ALLOW T3 USERS
TO CONTINUE STRAIGHT
- 8 NEW FRICTION SUFRACING
- 9 RIGHT TURNS INTO OMAHU
ROAD TO BE BANNED 4-7PM TO
ACCOMMODATE T3 TRANIST LANE
- 10 MARK NEW LANE ARROWS
- 11 LANE ADJUSTMENT TO WIDEN
EASTBOUND LANES
- 12 NEW TRAFFIC ISLAND

LEGEND:

- EXISTING KERB
- EXISTING DRIVEWAY
- EXISTING TRAFFIC ISLAND
- NEW TRAFFIC ISLAND
- NEW HIGH FRICTION SURFACING
- EXISTING ROADMARKING
- NEW WHITE ROADMARKING
- NEW YELLOW ROADMARKING
- NEW GREEN ROADMARKING
- ROADMARKING TO BE REMOVED
- EXISTING T3 LANE
- NEW T3 LANE
- NEW / EXISTING / REMOVE SIGN

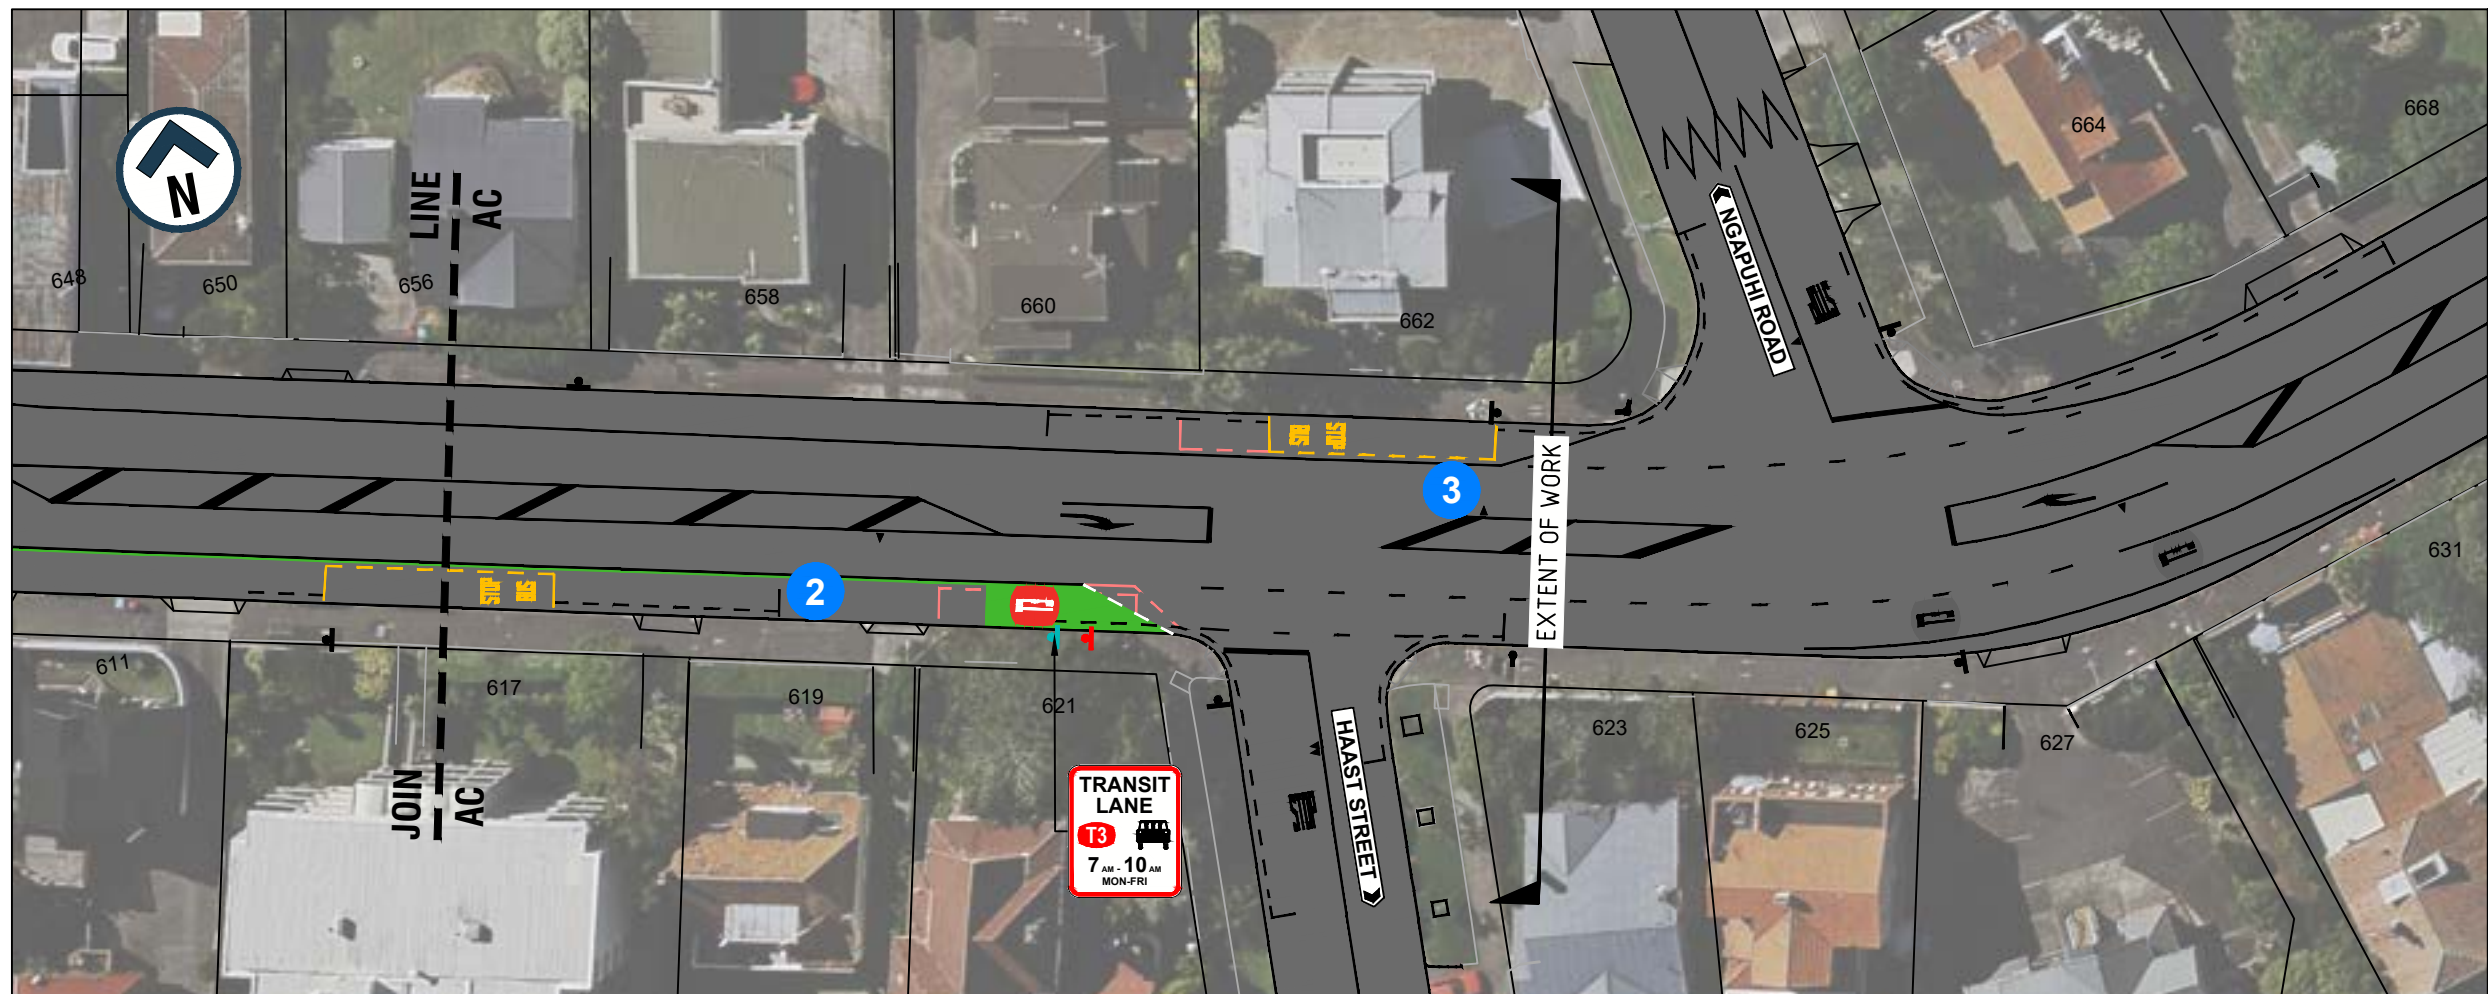

AUCKLAND TRANSPORT
REMUEIRA ROAD T3 LANE
IMPROVEMENTS

FOR ENGAGEMENT

Date Stamp 23/07/2026

A1 1:250 A3 1:500

Drawing No. T25017-1-15/15

Rev. A