


ORIGINAL SIZE A1
200mm
DO NOT SCALE - IF IN DOUBT, ASK

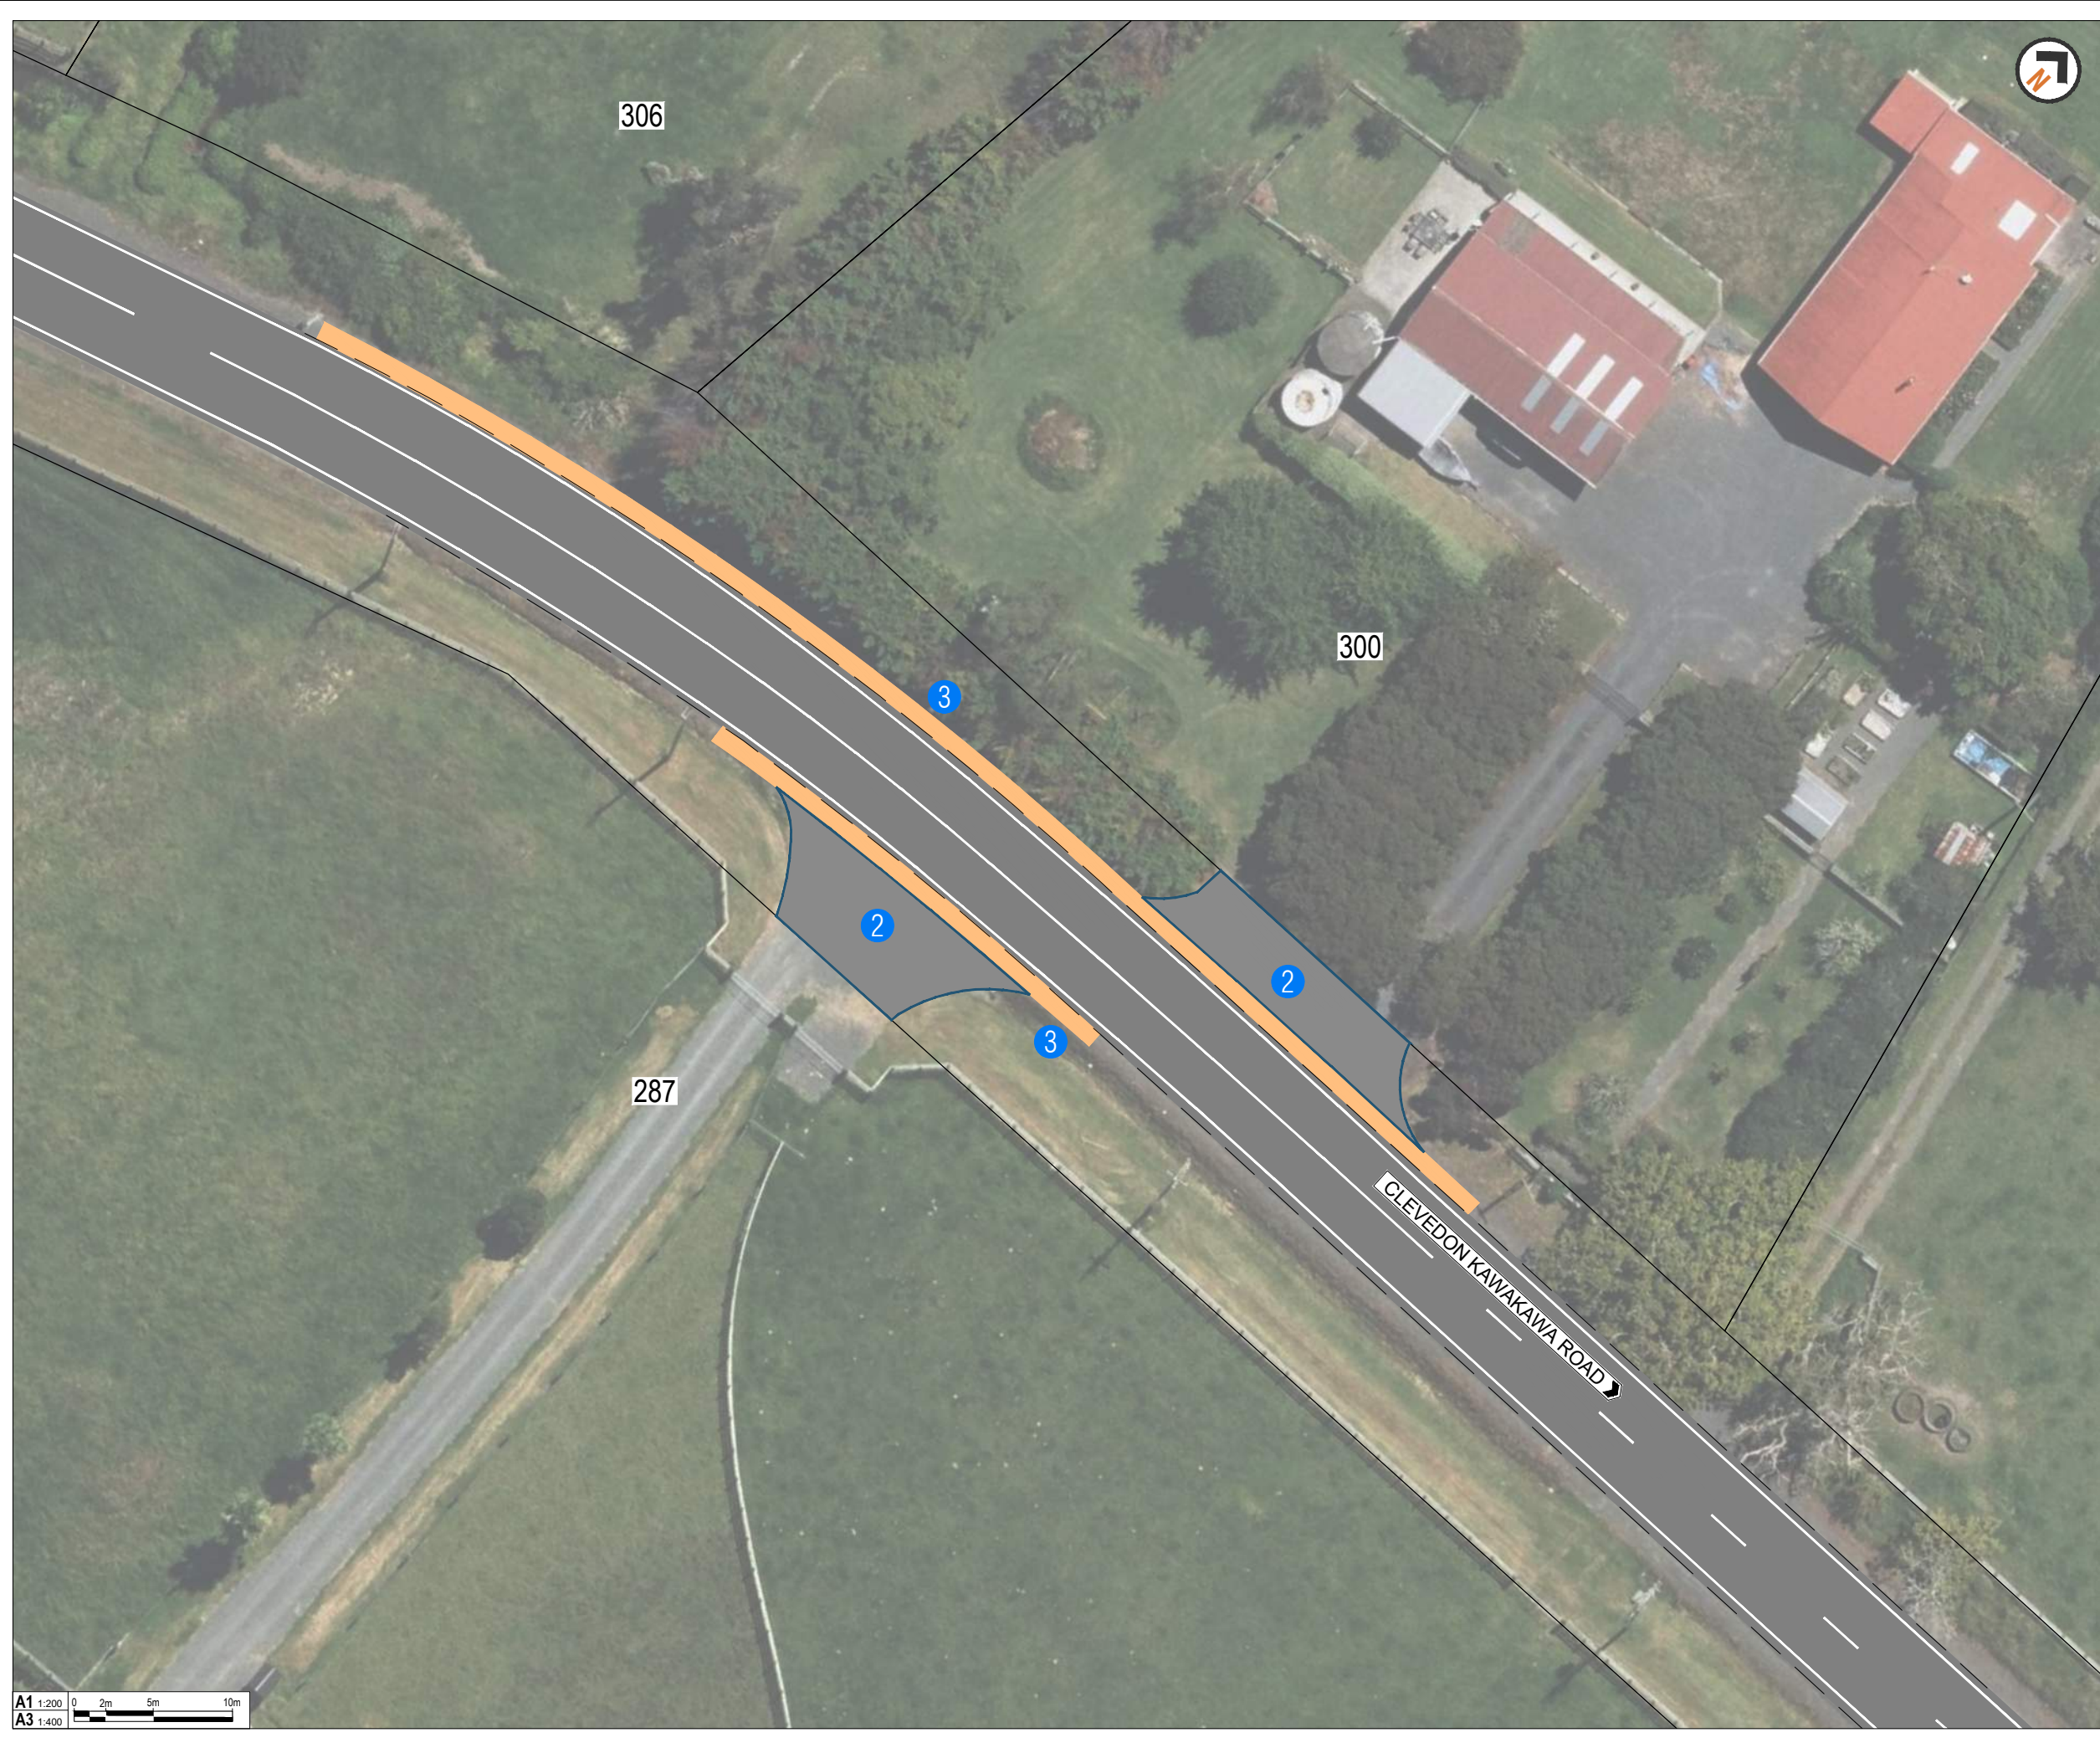



LEGEND

	ROAD MARKING
	EXISTING NO PARKING LINES
	EXISTING EDGE OF SEAL
	NEW ROAD SURFACE IMPROVEMENT
	NEW DRIVEWAY SEALING
	NEW SEAL WIDENING
	NEW SIGN
	EXISTING SIGN
	EXISTING GUARDRAIL

KEY

	NEW ROAD SURFACE IMPROVEMENT
	SEAL EXISTING DRIVEWAYS TO PREVENT GRAVEL MIGRATION
	SEAL GRAVEL SHOULDER TO PREVENT GRAVEL MIGRATION
	NEW SPEED ACTIVATED WARNING SIGN

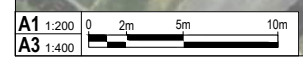



AUCKLAND TRANSPORT
CLEVEDON-KAWAKAWA ROAD -
ADDITIONAL TREATMENTS

SHEET 3 OF 12

Status Stamp	PUBLIC ENGAGEMENT			
Date Stamp	15/06/2026			
A1 Scale	1:200	A3 Scale	1:400	
Drawing No.	2025-AT-20-06_G203		Rev.	B