
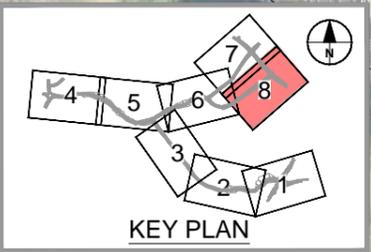


C:\pwworking\paccom\dst10\_mullis@pac.com\d1018113\_SGA-DRE-NWE-001-CI-1100\_COMBINED.dwg

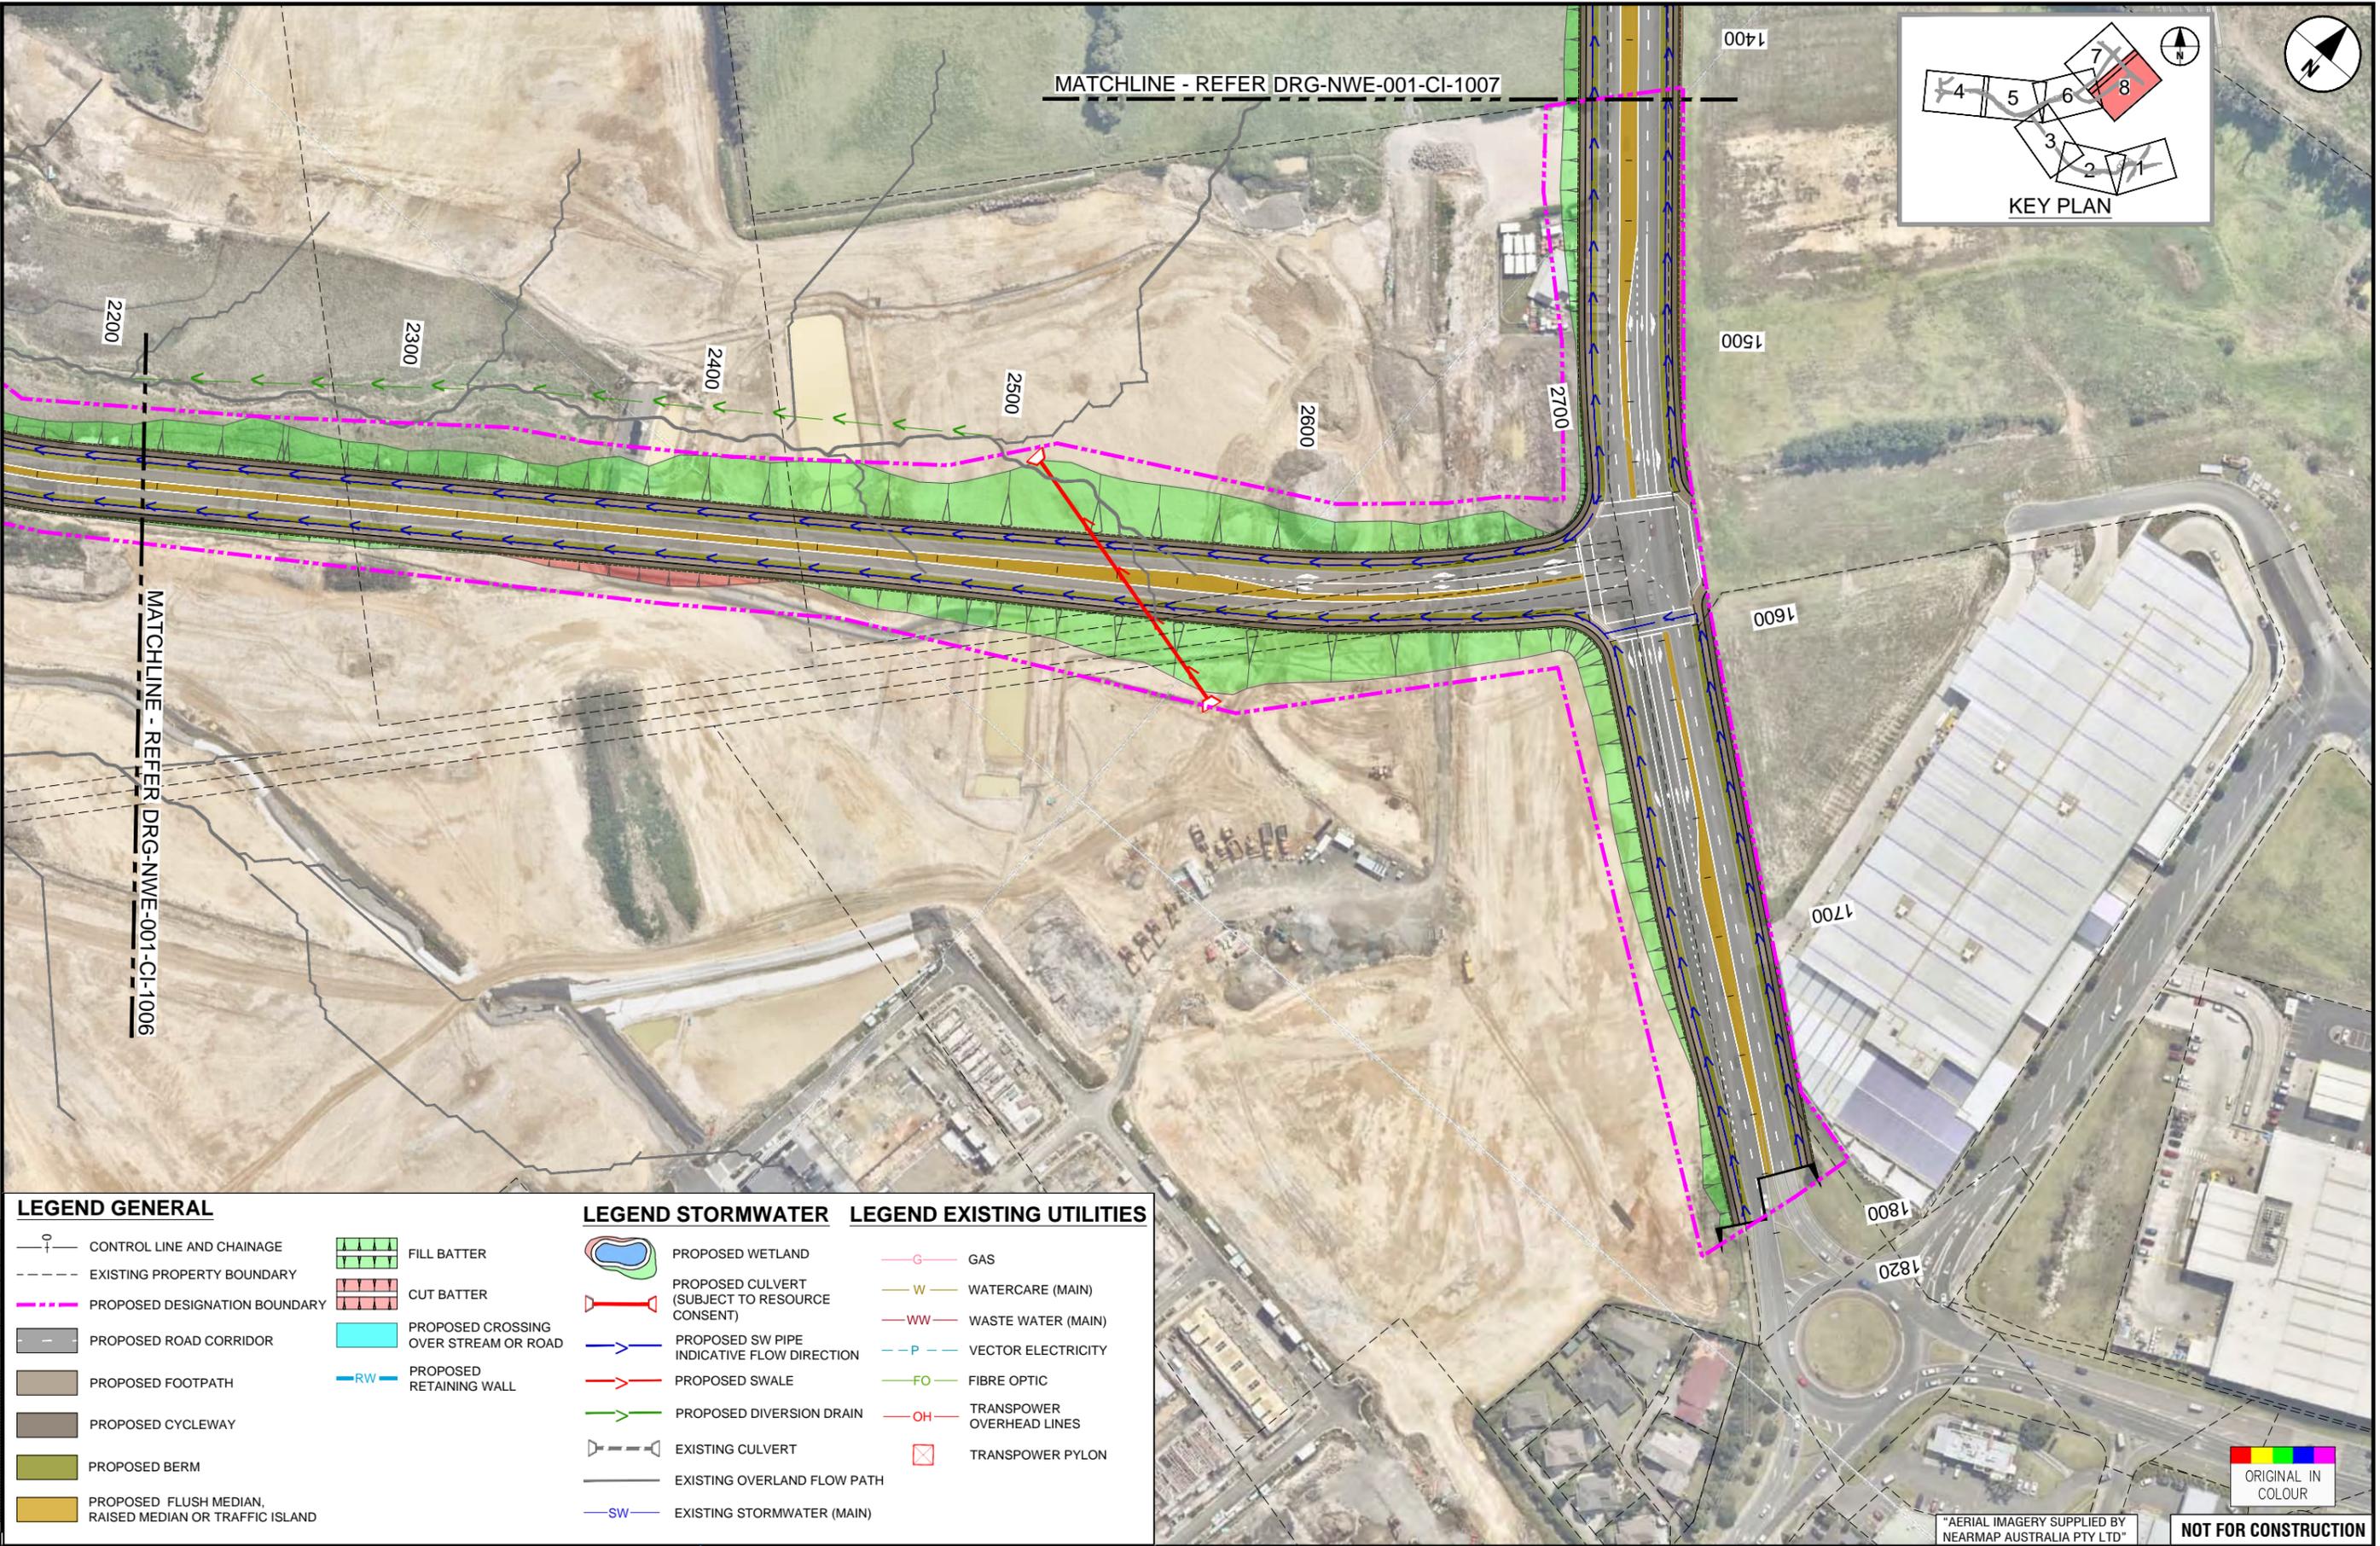

**LEGEND GENERAL**

- CONTROL LINE AND CHAINAGE
- EXISTING PROPERTY BOUNDARY
- PROPOSED DESIGNATION BOUNDARY
- PROPOSED ROAD CORRIDOR
- PROPOSED FOOTPATH
- PROPOSED CYCLEWAY
- PROPOSED BERM
- PROPOSED FLUSH MEDIAN, RAISED MEDIAN OR TRAFFIC ISLAND
- FILL BATTER
- CUT BATTER
- PROPOSED CROSSING OVER STREAM OR ROAD
- PROPOSED RETAINING WALL

**LEGEND STORMWATER**

- PROPOSED WETLAND
- PROPOSED CULVERT (SUBJECT TO RESOURCE CONSENT)
- PROPOSED SW PIPE INDICATIVE FLOW DIRECTION
- PROPOSED SWALE
- PROPOSED DIVERSION DRAIN
- EXISTING CULVERT
- EXISTING OVERLAND FLOW PATH
- EXISTING STORMWATER (MAIN)

**LEGEND EXISTING UTILITIES**

- GAS
- WATERCARE (MAIN)
- WASTE WATER (MAIN)
- VECTOR ELECTRICITY
- FIBRE OPTIC
- TRANSPOWER OVERHEAD LINES
- TRANSPOWER PYLON

ORIGINAL SIZE A1

REV	ISSUED FOR NOTICE OF REQUIREMENT LODGEMENT	DATE	DESIGN REVIEW	DATE	APPROVED	DATE
B	ISSUED FOR NOTICE OF REQUIREMENT LODGEMENT	DEC. 2022	R. BROWN	28.08.2020	B. BUSNARDO	07.12.2022
A	FOR DRAFT NOTICE OF REQUIREMENT	SEPT. 2020				
	REVISIONS	DATE				

SURVEYED	N/A	DATE
DRAWN	V. DELA TORRE	28.08.2020
DRAWING CHECK	J. DELA TORRE	28.08.2020
DESIGN	D. De ALMEIDA	28.08.2020
DESIGN REVIEW	R. BROWN	28.08.2020
APPROVED	B. BUSNARDO	07.12.2022



**SUPPORTING GROWTH PROGRAMME**  
**NORTH WEST HIF REDHILLS (NoR 2B)**  
 Drawing Title:  
**GENERAL ARRANGEMENT LAYOUT PLAN**  
 SHEET 8 OF 8

"AERIAL IMAGERY SUPPLIED BY NEARMAP AUSTRALIA PTY LTD"

**NOT FOR CONSTRUCTION**

**FOR LODGEMENT**

Discipline	Scale	Discipline	Scale
CIVIL	1:1000	A3	1:2000

Drawing No: SGA-DRG-NWE-001-CI-1008

